


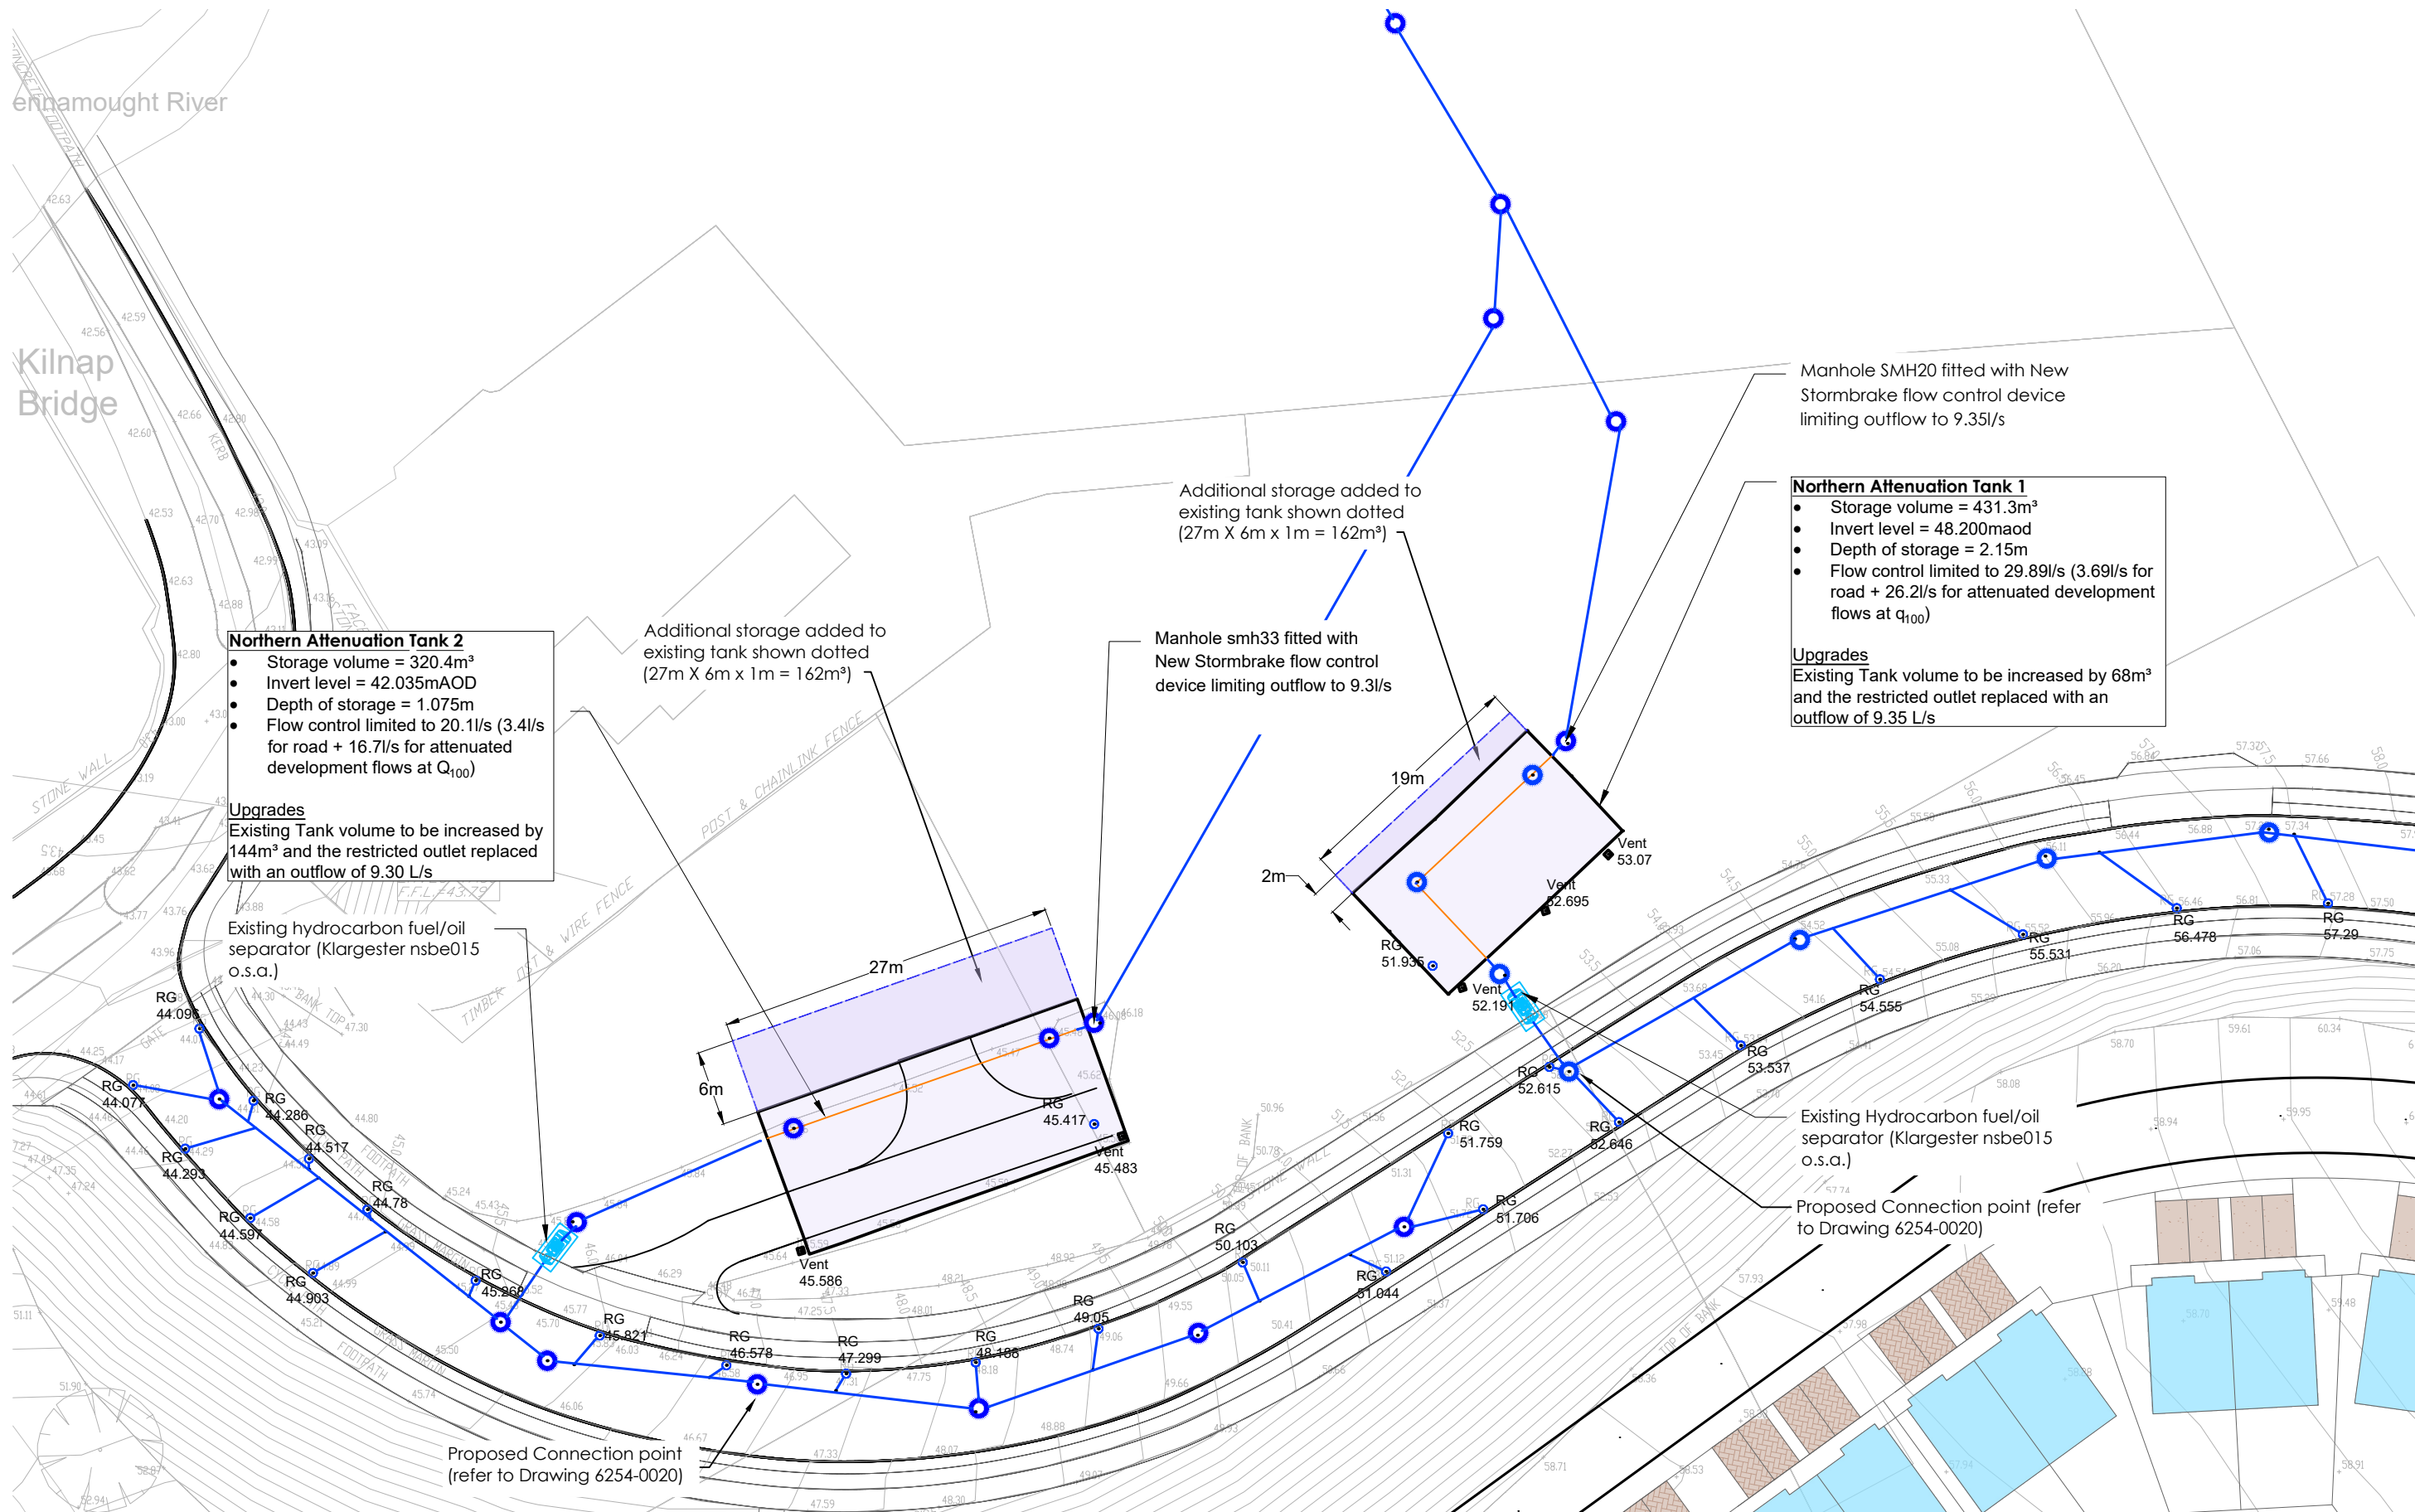

Existing Infrastructure Upgrades

Scale 1:500



REV.	DRAWN	CHKD	APPRVD	DATE	DETAILS
A	K.M.	L.O.T.	L.O.T.	25.07.24	Issued for Planning

CLIENT	PROJECT
Residential Development at Kilnap, Old Whitechurch road	

DRAWING TITLE	SHEET	SCALE	PROJECT NO.	DRAWING NO.	STATUS/ISSUE
Proposed upgrade to existing attenuation system	A3	1/500	6254	0028	A