



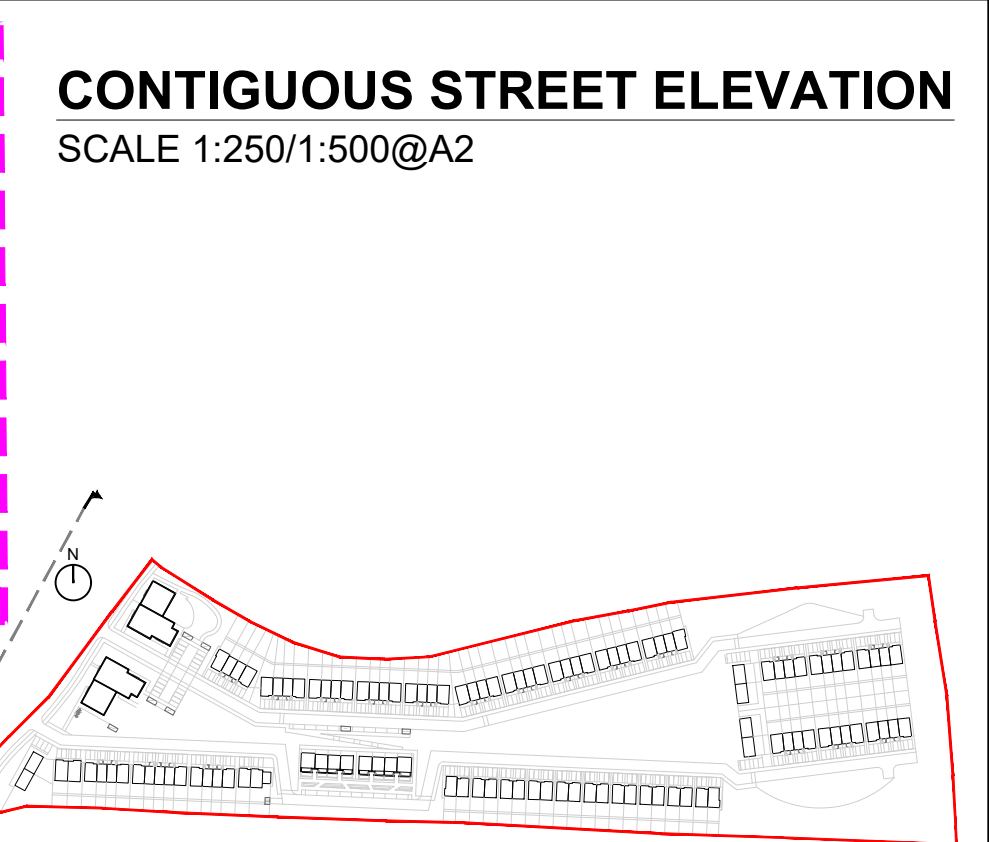

CONTIGUOUS STREET ELEVATION
SCALE 1:500@A2

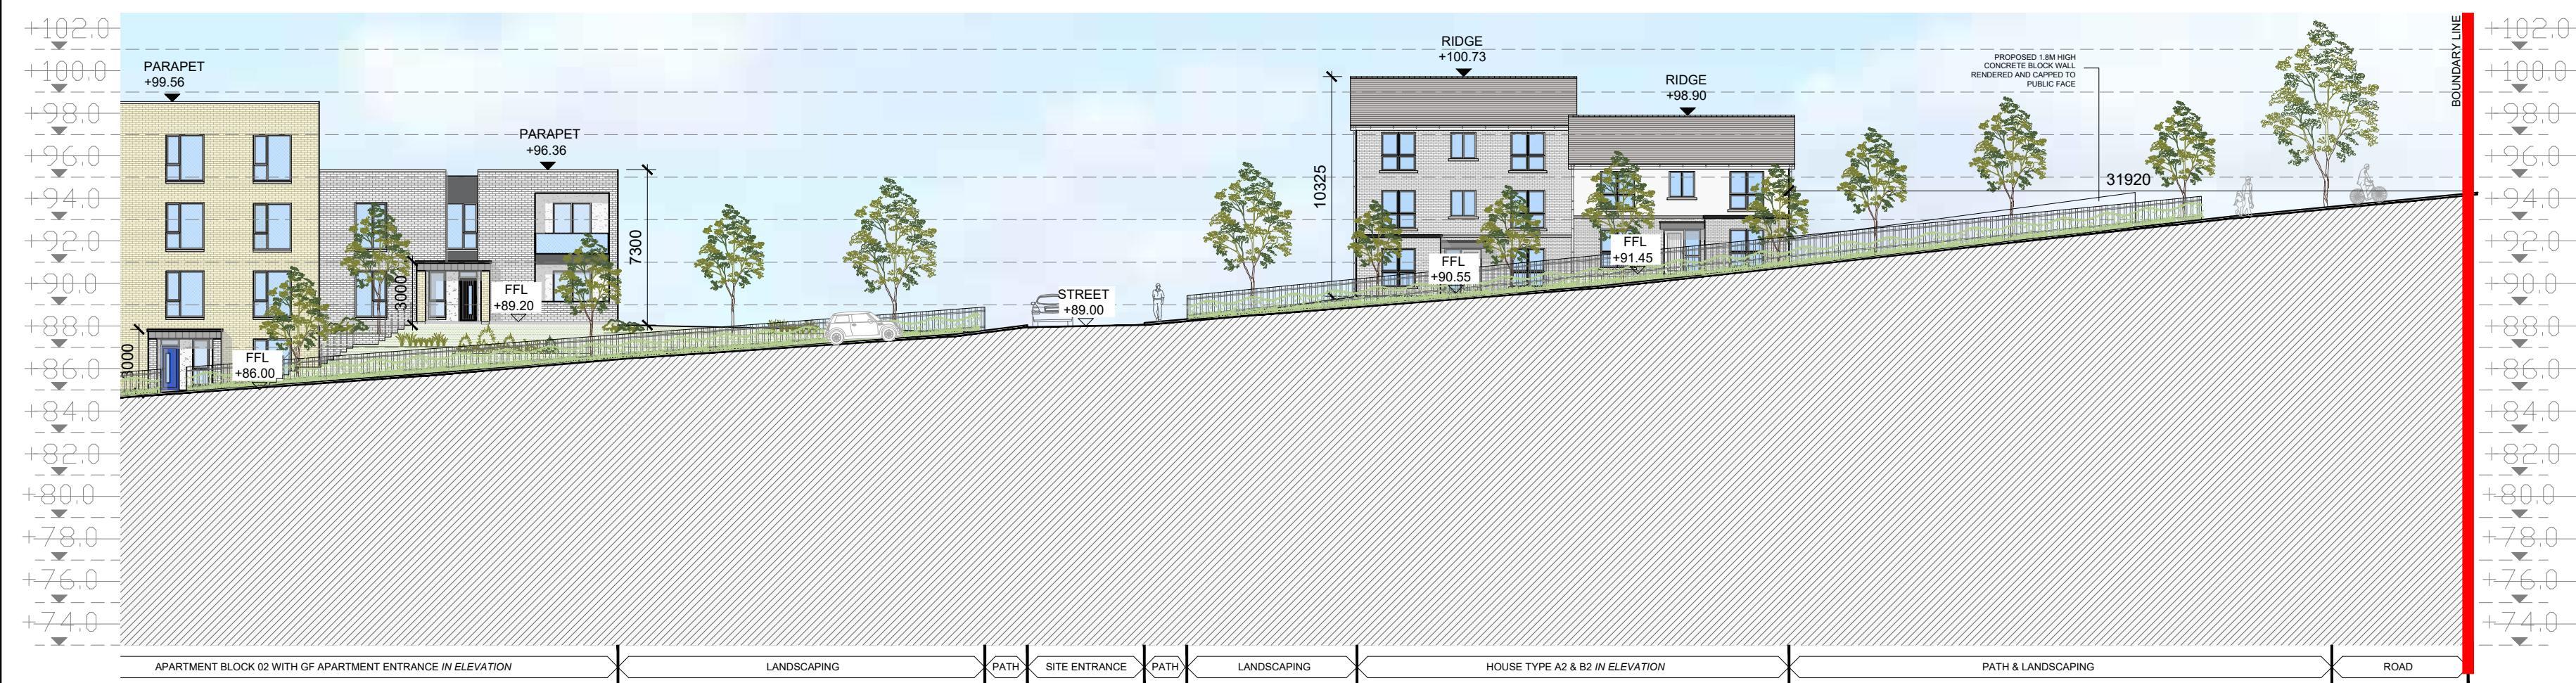

CONTIGUOUS STREET ELEVATION - PART 1
SCALE 1:250@A2



CONTIGUOUS STREET ELEVATION - PART 2
SCALE 1:250@A2

DO NOT SCALE. WORK TO FIGURED DIMENSIONS ONLY.
ALL EXISTING DIMENSIONS TO BE CHECKED ON SITE.
DRAWN ON AUTOCAD R2004 AT DEADY GAHAN ARCHITECTS LTD
LAYERS ON THIS DRAWING COMPLY WITH BS 1192: PART 5

date	rev	name	chk	note
04.10.24	P1	PC	EJG	ISSUE FOR PLANNING

DEADY GAHAN
DG
ARCHITECTS

EASTGATE VILLAGE, LITTLE ISLAND, CORK
T: 021 4355016 W: WWW.DGARCHITECTS.IE
EMAIL: INFO@DGARCHITECTS.IE

Project
PROPOSED RESIDENTIAL DEVELOPMENT
LEHENAGHMORE, CO. CORK

Drawing title
CONTIGUOUS STREET ELEVATION

Scale	Drawn	Checked	Date
1:250/1:500 @ A2	AL	EJG	26.06.24

Project No.	Drg. No.	Revision
21175	21175/P1/006	P1

☐ Information \ Comments
☒ Planning

Tender
Construction