


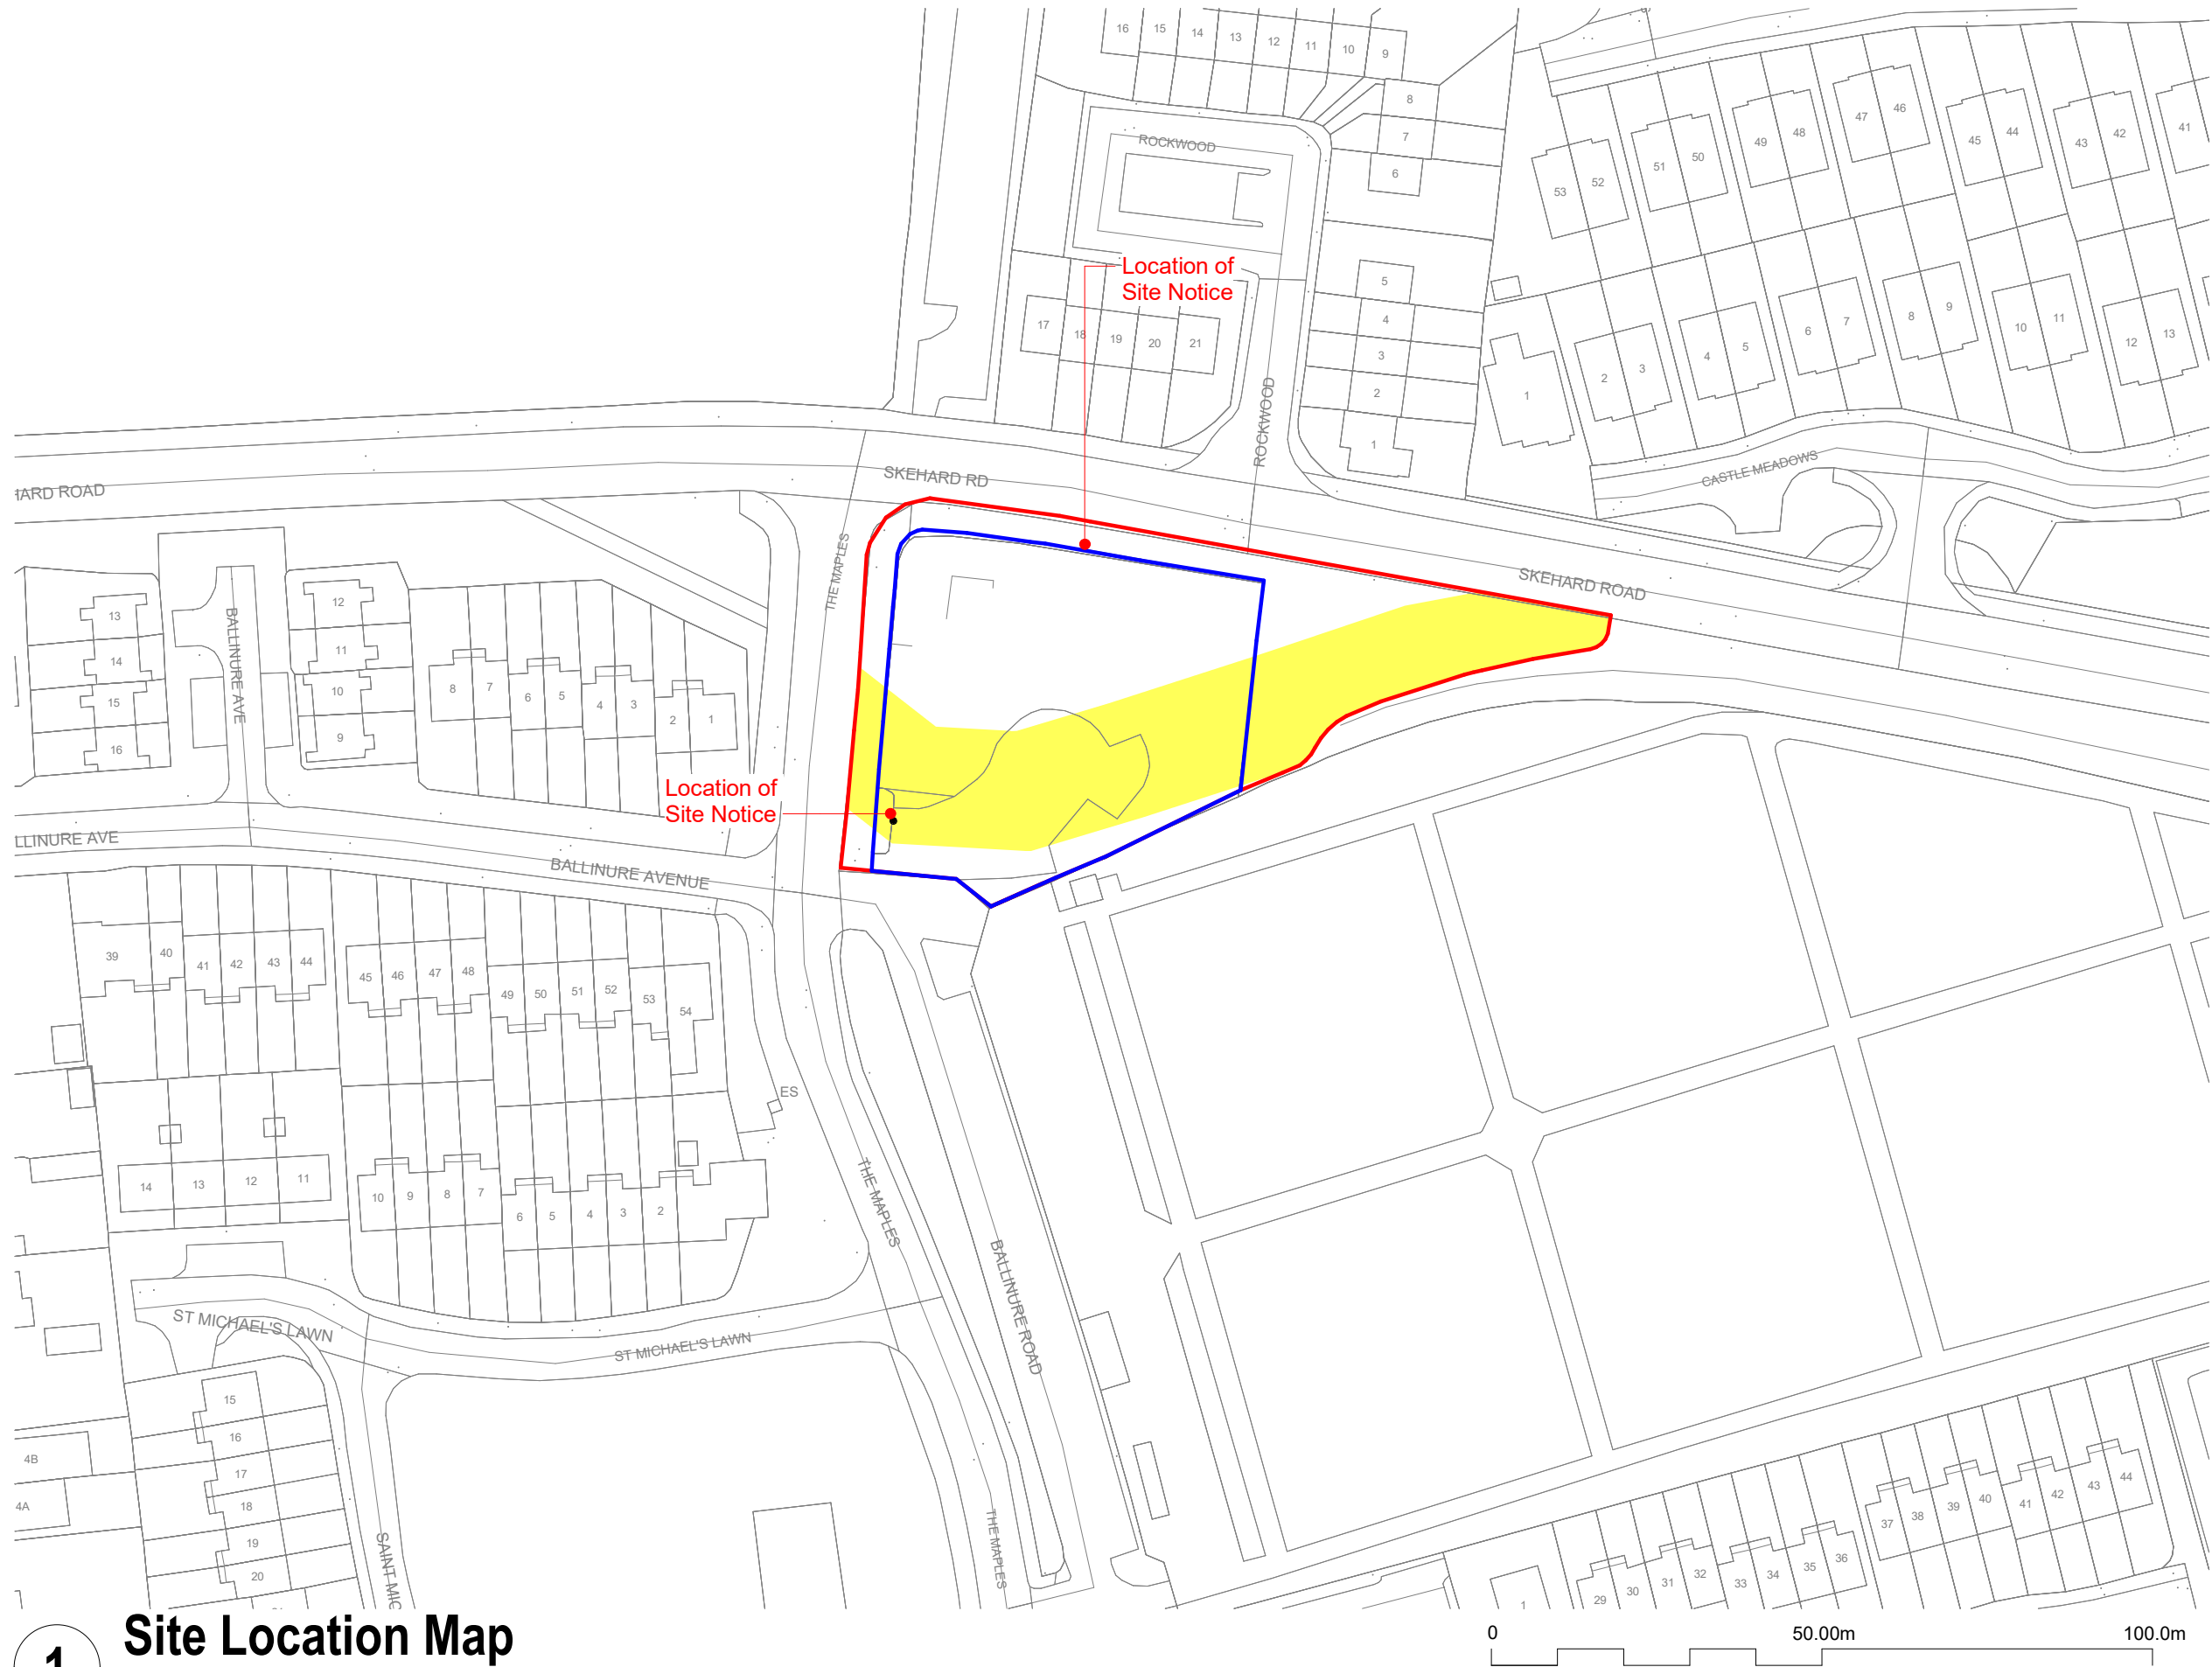

1 **Site Location Map**
1 : 1000

Copyright of this drawing is vested in the Architect and it must not be copied or reproduced without consent. Figured dimensions only are to be taken from this drawing. All contractors must visit site and be responsible for taking and checking all dimensions relative their work. PLUS Architecture are to be advised of any variation between drawings and site conditions. DO NOT SCALE OFF THIS DRAWING IF IN DOUBT ASK

REV.	DATE:	DETAILS:	INITIALS:	NOTES:
P00	15/04/2025	Issued for Planning		

— Site Boundary Line

— Land Ownership Boundary

Wayleave

NORTH POINT:

N

KEY PLAN:

++ PLUS ARCHITECTURE

Chancery Lane, Dublin 8, D08 C96X, Ireland. www.plusarchitecture.ie
T: 353 (0) 1 521 3378

Client: Cluid Housing

Project:	Clúid Mahon				Code:	Projct No:	Drawn/Checked By:	Scale:	Size:
Title:	Site Location Map				MAH	480	AB/ GW	As indicated	A3L
Drawing No.:	MAH-PLA-ZZ-ZZ-DR-AR-01001				Issue Type:				
					Planning				
Status:	A0	Rev. No.:	P00	Date:	15/04/2025				