


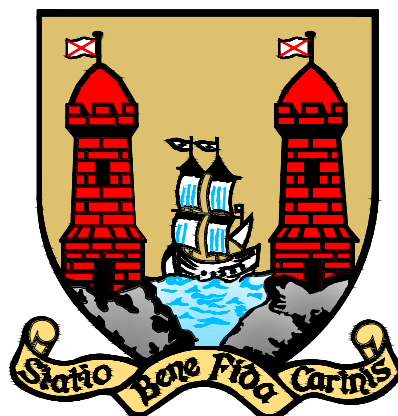

CORK CITY COUNCIL

COMHAIRLE CATHRACH CHORCAI

Infrastructure Development Directorate
Anglesea St
Cork



We are Cork.

Interim Cycle Infrastructure Section 38

Terence McSwiney Quay/Albert Quay/Victoria Road

Rev.	By	Date	Description
 CORK CITY COUNCIL COMHAIRLE CATHRACH CHORCAI Roads Design Division Infrastructure Development Anglesea St Cork Telephone (021) 492 4458			
INCLUDES ORDNANCE SURVEY IRELAND DATA REPRODUCED UNDER OSI LICENCE. NUMBER 2014/05/CCMA/CorkCityCouncil. UNAUTHORISED REPRODUCTION INFRINGES ORDNANCE SURVEY IRELAND AND GOVERNMENT OF IRELAND COPYRIGHT. © ORDNANCE SURVEY IRELAND.			
Contract Interim Cycle Infrastructure Section 38			
Title Cover Sheet			
Scale : --		File Name	
Drawn : KH	Date : Jun-20	AQ COVER	
Checked : J.S	Approved : --		
		Rev.	--

Interim Cycle Infrastructure Section 38

Terence McSwiney Quay/Albert Quay/Victoria Road

Schedule of Drawings


Drg. No.

Cover
AQ-Schedule
AQ-Location Map
AQ-01
AQ-02

Filename



Cover Sheet
Schedule of Drawings
Project Location Key Map
Sheet 1
Sheet 2

Rev.	By	Date	Description
 CORK CITY COUNCIL COMHAIRLE CATHRACH CHORCAI Roads Design Division Infrastructure Development Anglesea St Cork Telephone (021) 492 4458			
INCLUDES ORDNANCE SURVEY IRELAND DATA REPRODUCED UNDER OSI LICENCE. NUMBER 2014/05/CCMA/CorkCityCouncil. UNAUTHORISED REPRODUCTION INFRINGES ORDNANCE SURVEY IRELAND AND GOVERNMENT OF IRELAND COPYRIGHT. © ORDNANCE SURVEY IRELAND.			
Contract Interim Cycle Infrastructure Section 38			
Title Schedule of Drawings			
Scale : --		File Name	
Drawn : KH	Date : Jun-20	Rev. : —	AQ SCHEDULE
Checked : J.S	Approved : --		


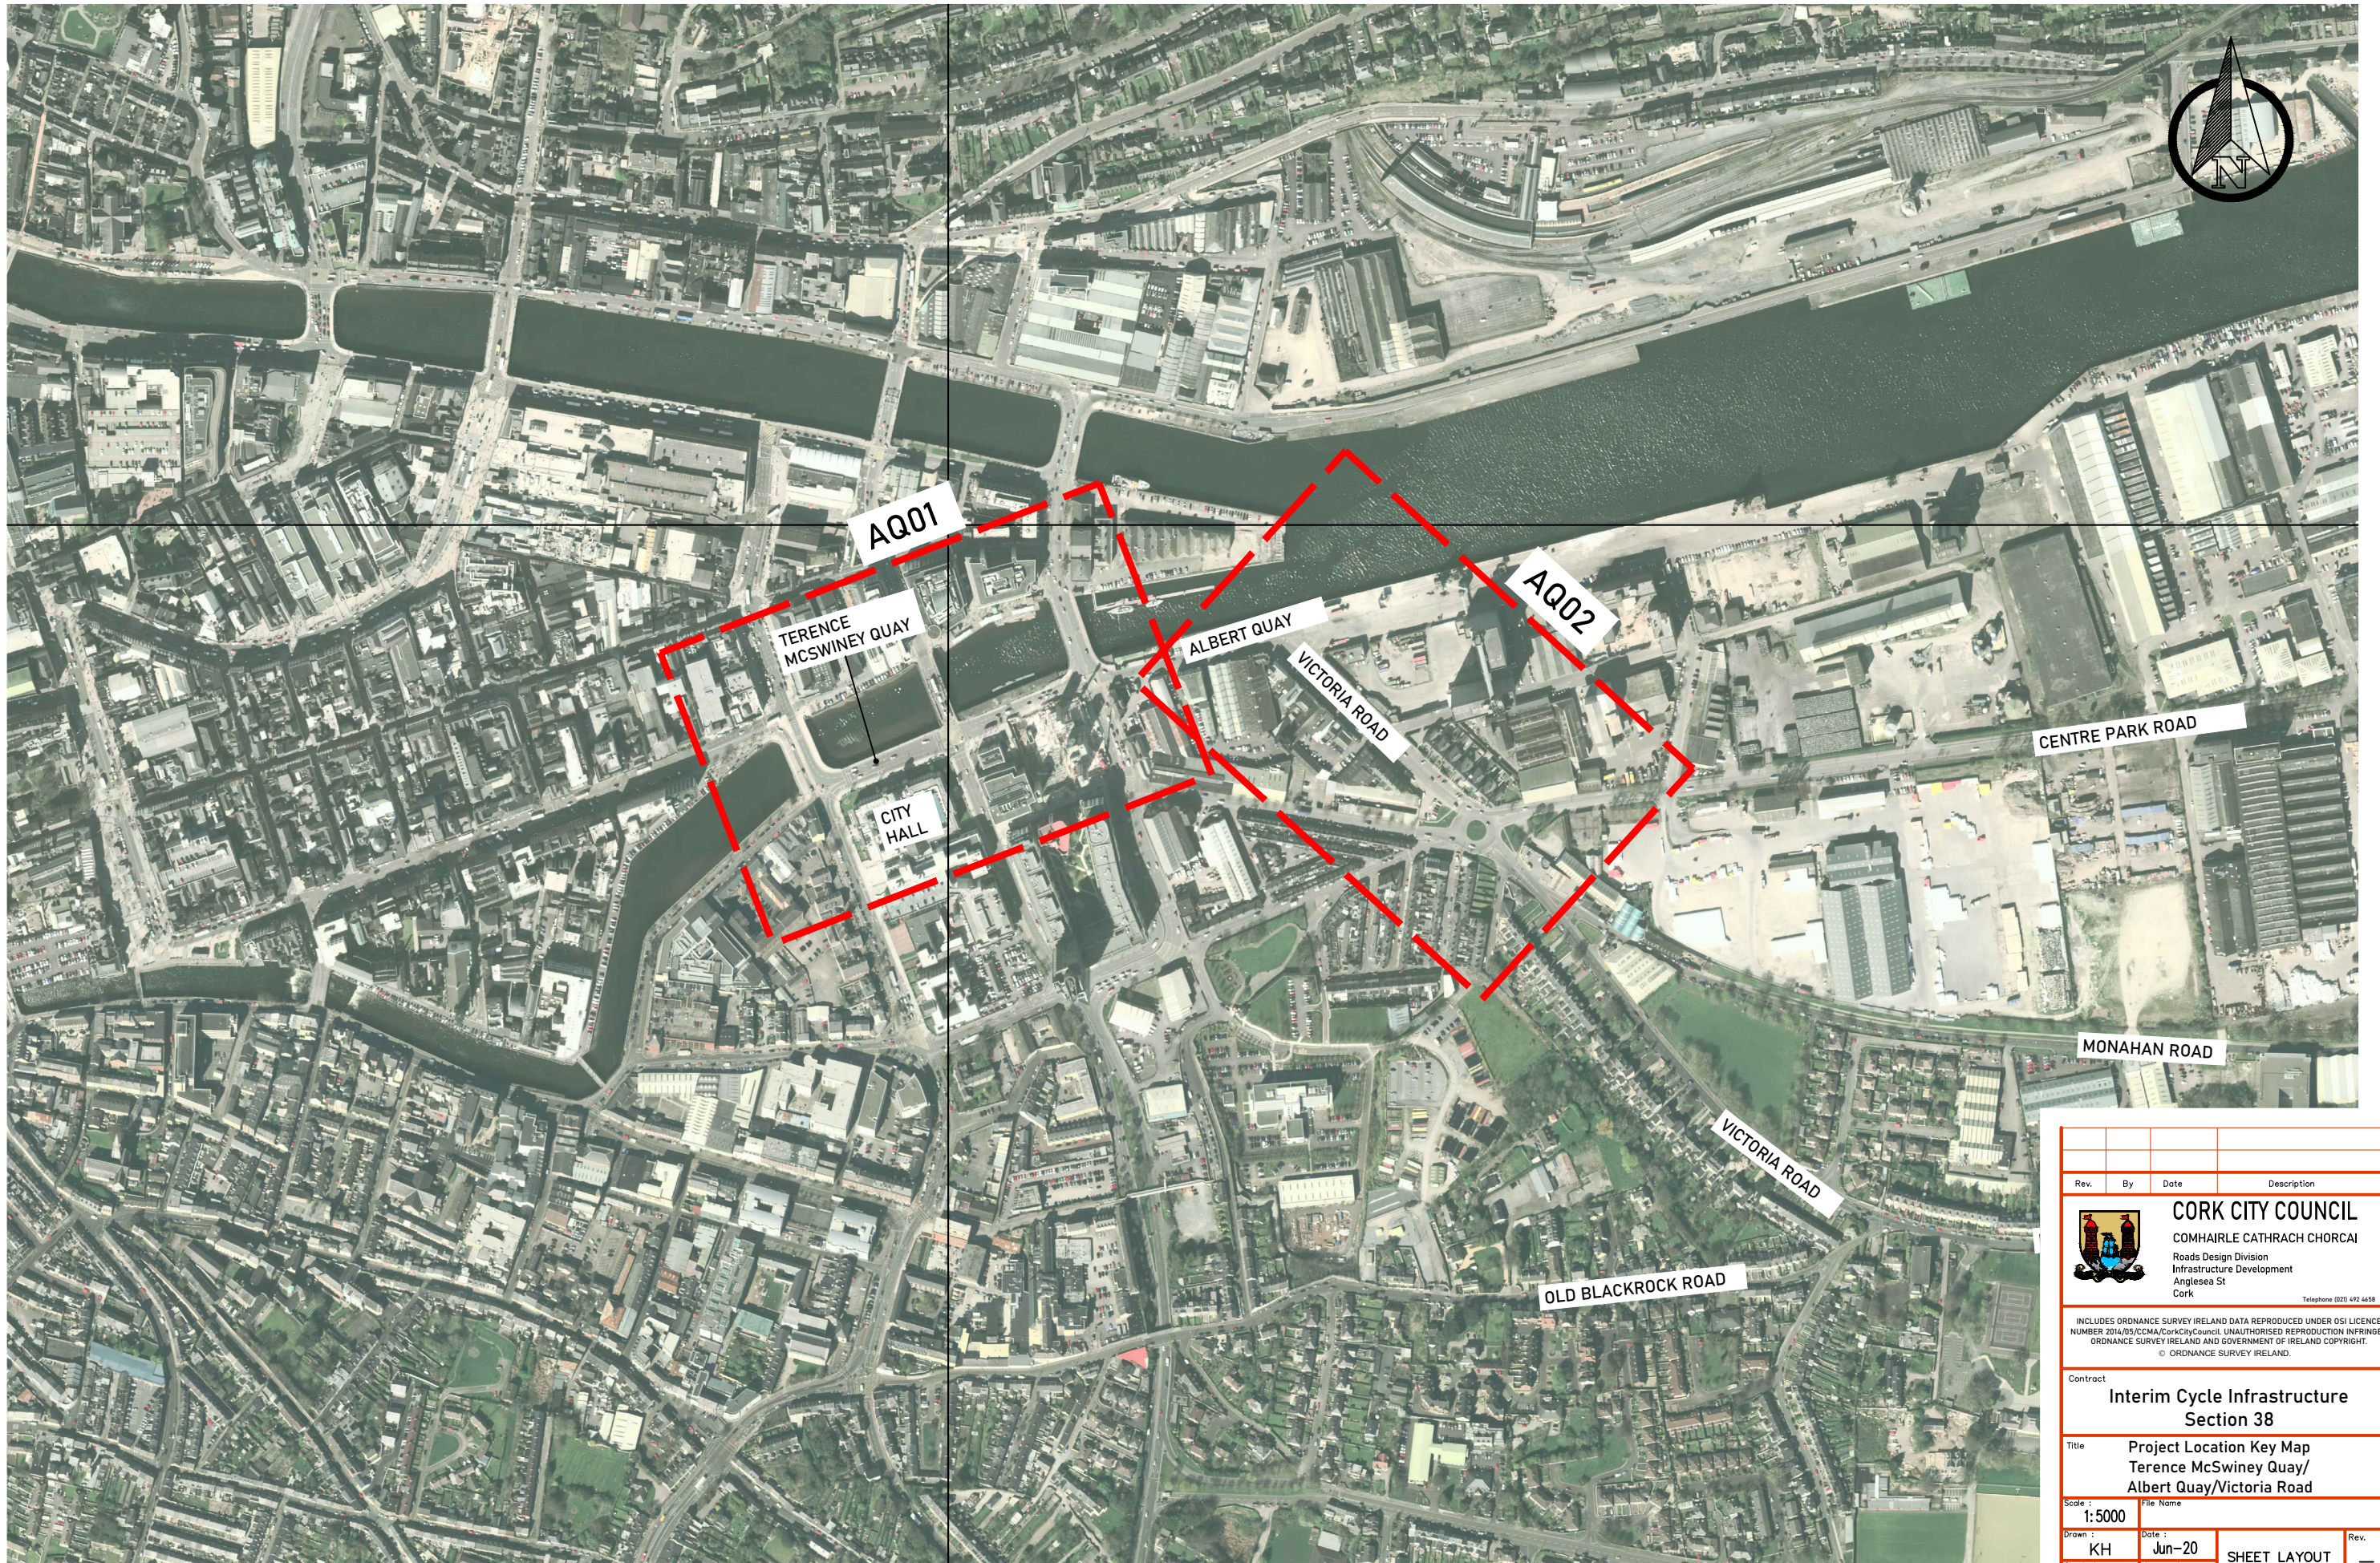


g:\interim cycle infrastructure\2. pre contract\2. part 8 planning\1. planning box info\drawings\albert quay\albert quay sheet layout

Rev.	By	Date	Description
 CORK CITY COUNCIL COMHAIRLE CATHRACH CHORCAI Roads Design Division Infrastructure Development Anglesea St Cork Telephone (021) 492 4458			
INCLUDES ORDNANCE SURVEY IRELAND DATA REPRODUCED UNDER OSI LICENCE NUMBER 2014/05/CCMA/CorkCityCouncil. UNAUTHORISED REPRODUCTION INFRINGES ORDNANCE SURVEY IRELAND AND GOVERNMENT OF IRELAND COPYRIGHT. © ORDNANCE SURVEY IRELAND.			
Contract Interim Cycle Infrastructure Section 38			
Title Project Location Key Map Terence McSwiney Quay/ Albert Quay/Victoria Road			
Scale : 1:5000		File Name	
Drawn : KH	Date : Jun-20	Approved : ---	Rev. ---
Checked : J.S	SHEET LAYOUT		

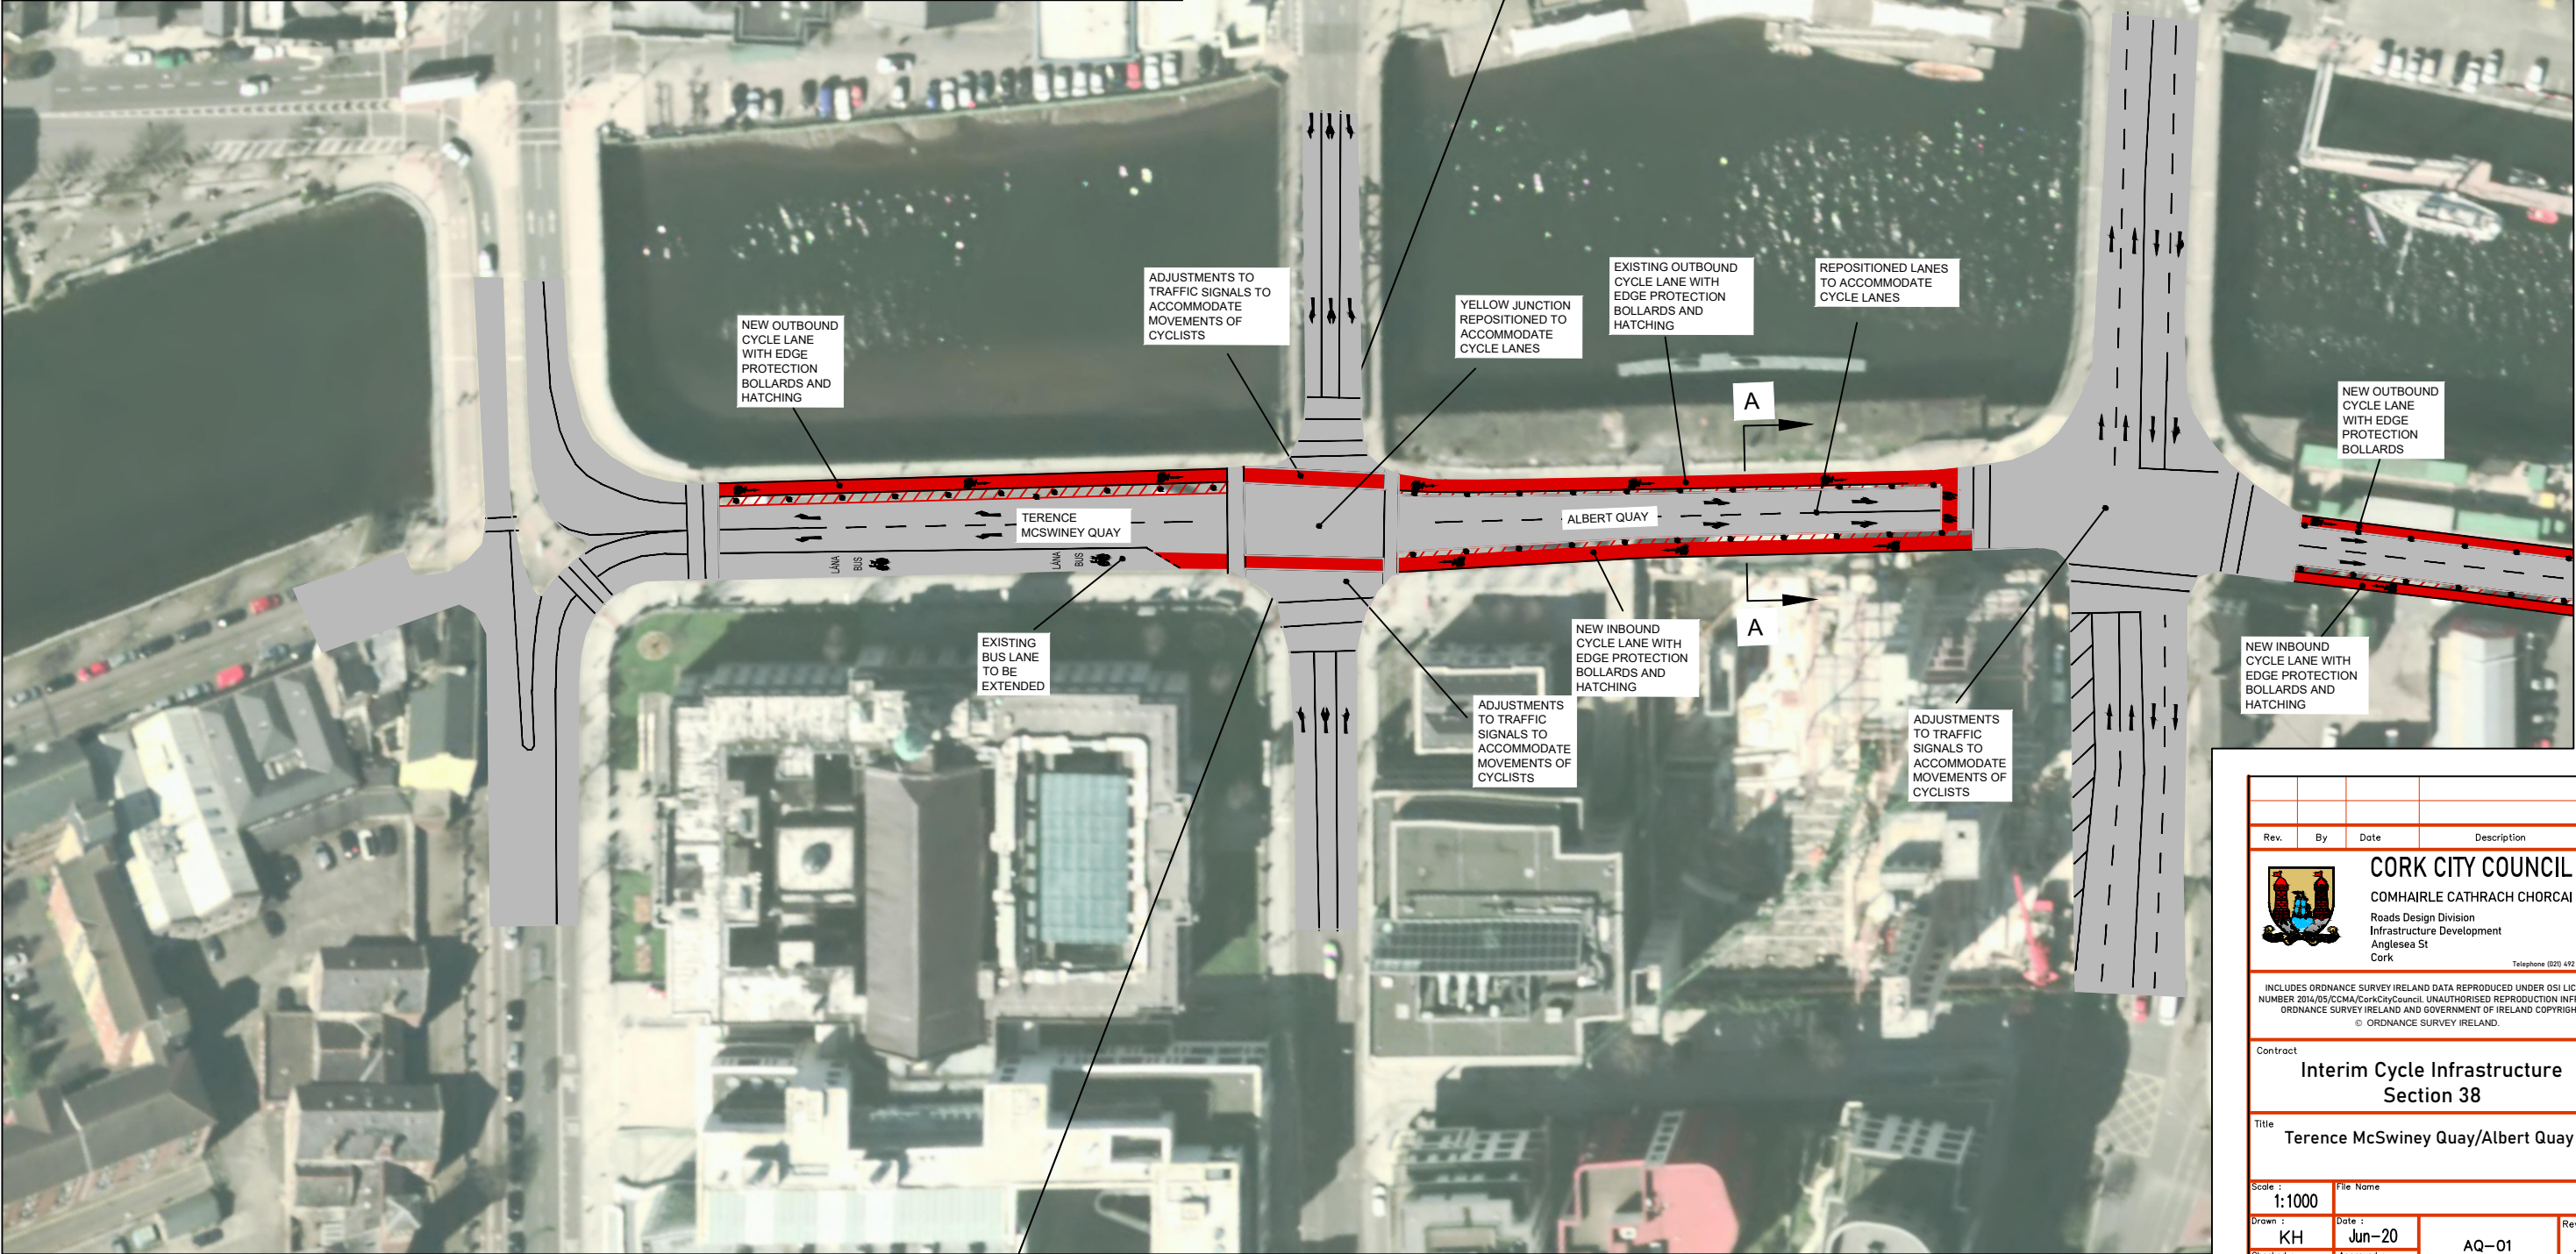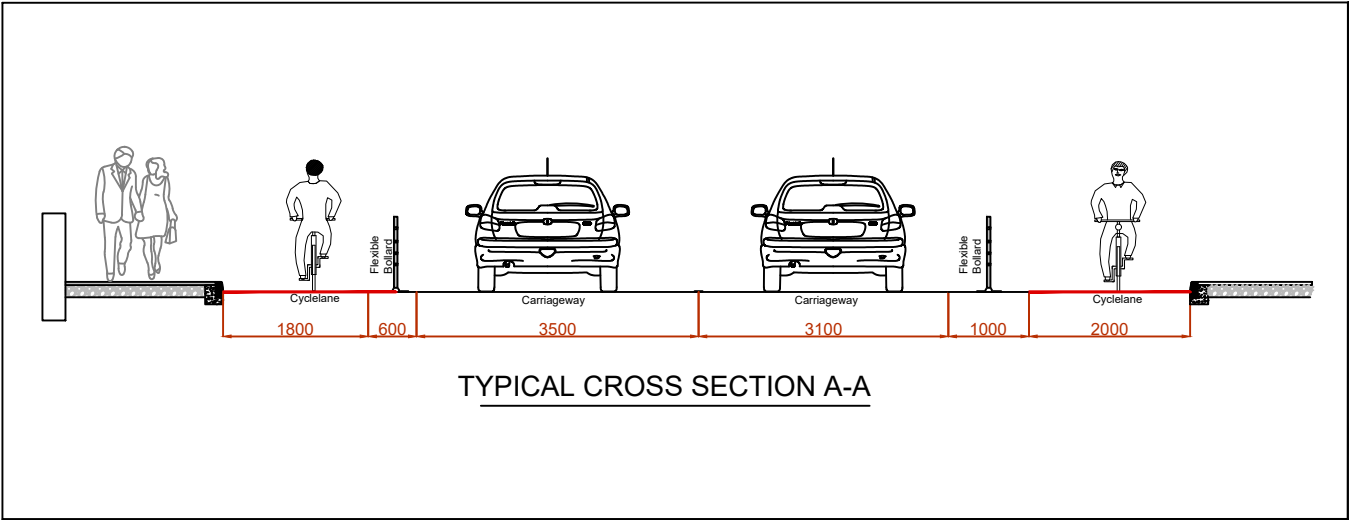

Rev.	By	Date	Description
 CORK CITY COUNCIL COMHAIRLE CATHRACH CHORCAI Roads Design Division Infrastructure Development Anglesea St Cork Telephone (021) 492 4458			
INCLUDES ORDNANCE SURVEY IRELAND DATA REPRODUCED UNDER OSI LICENCE. NUMBER 2014/05/CCMA/CorkCityCouncil. UNAUTHORISED REPRODUCTION INFRINGES ORDNANCE SURVEY IRELAND AND GOVERNMENT OF IRELAND COPYRIGHT. © ORDNANCE SURVEY IRELAND.			
Contract Interim Cycle Infrastructure Section 38			
Title Terence McSwiney Quay/Albert Quay			
Scale : 1:1000		File Name	
Drawn : KH	Date : Jun-20	AQ-01	
Checked : J.S	Approved : --		
		Rev.	--

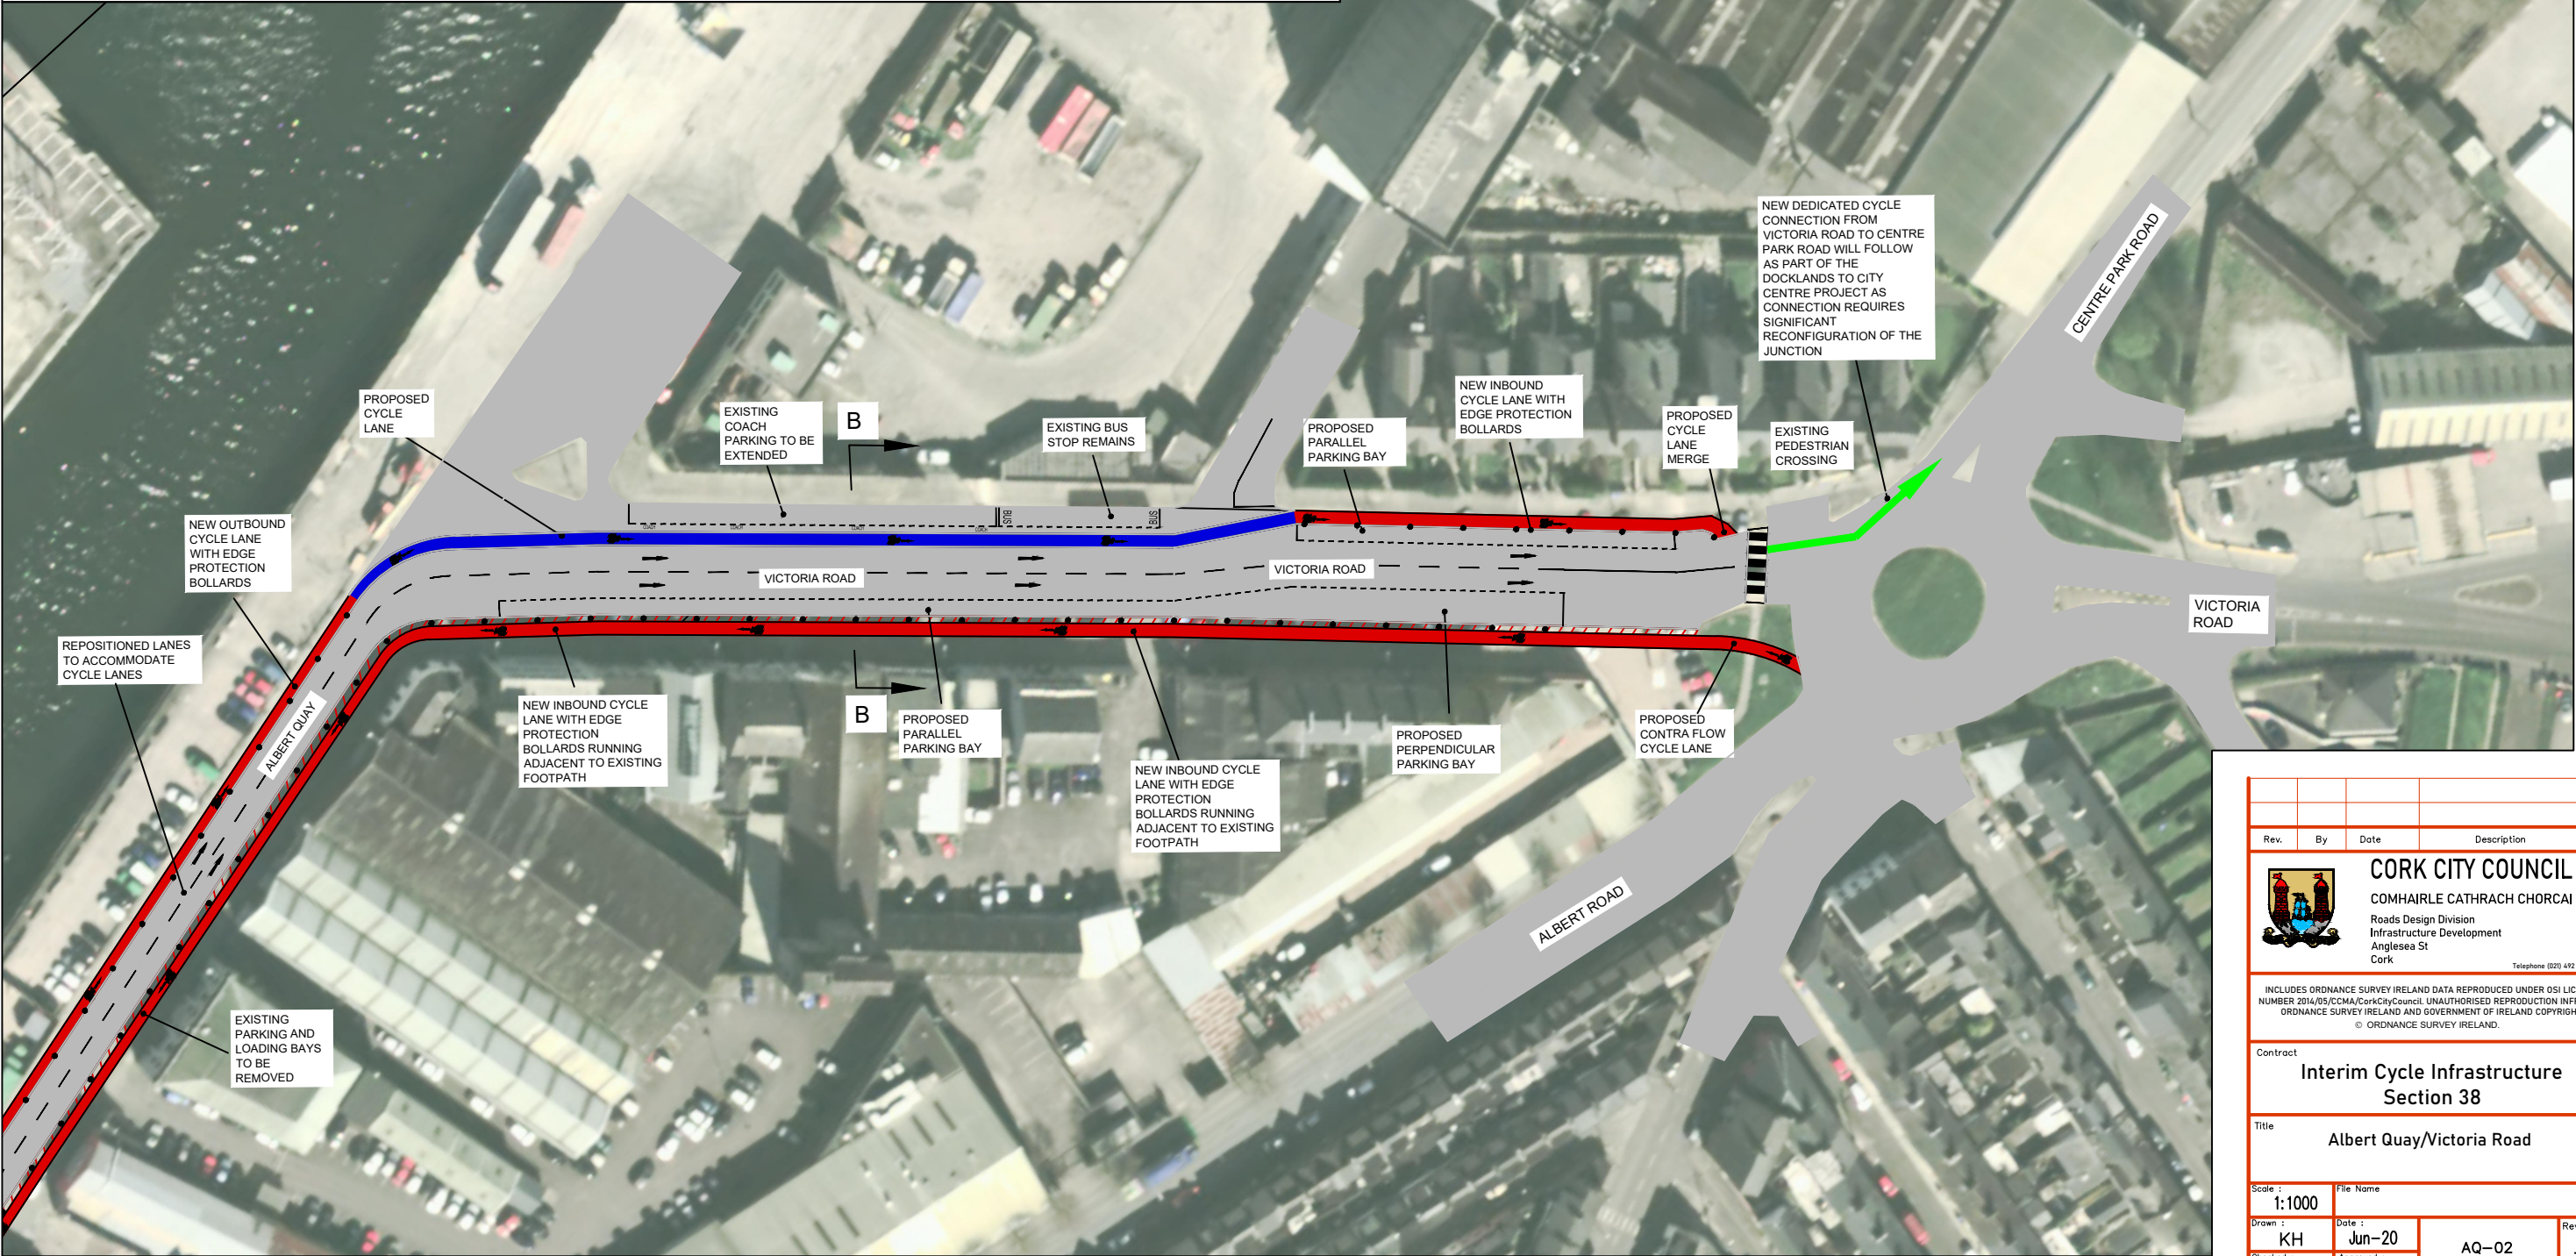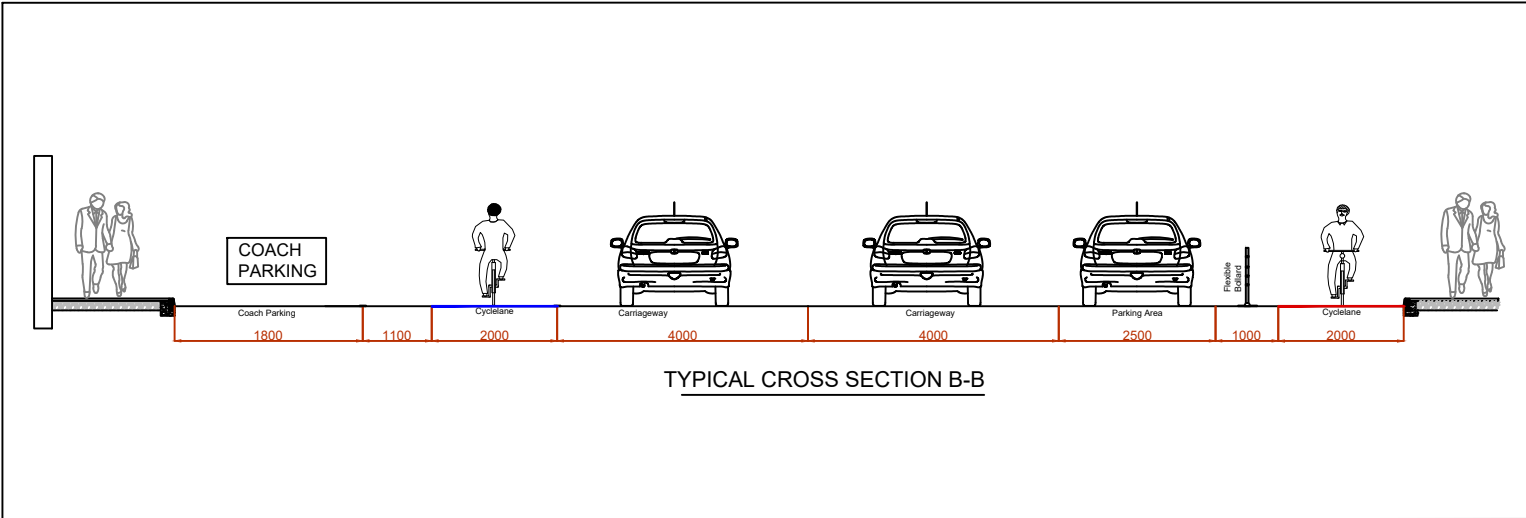

Rev.	By	Date	Description
 CORK CITY COUNCIL COMHAIRLE CATHRACH CHORCAI Roads Design Division Infrastructure Development Anglesea St Cork Telephone (021) 492 4458			
INCLUDES ORDNANCE SURVEY IRELAND DATA REPRODUCED UNDER OSI LICENCE NUMBER 2014/05/CCMA/CorkCityCouncil. UNAUTHORISED REPRODUCTION INFRINGES ORDNANCE SURVEY IRELAND AND GOVERNMENT OF IRELAND COPYRIGHT. © ORDNANCE SURVEY IRELAND.			
Contract Interim Cycle Infrastructure Section 38			
Title Albert Quay/Victoria Road			
Scale : 1:1000		File Name	
Drawn : KH	Date : Jun-20	AQ-02	
Checked : J.S	Approved : --		
		Rev.	--