


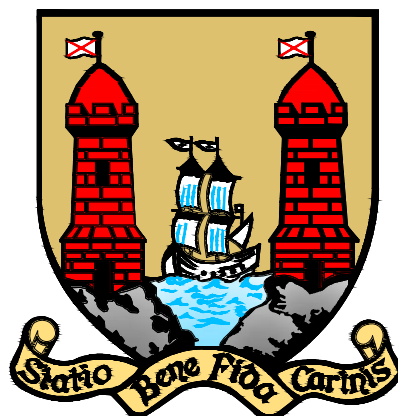

CORK CITY COUNCIL

COMHAIRLE CATHRACH CHORCAI

Infrastructure Development Directorate
Anglesea St
Cork



We are Cork.

Interim Cycle Infrastructure Phase 2 Section 38 South Mall

Rev.	By	Date	Description
 CORK CITY COUNCIL COMHAIRLE CATHRACH CHORCAI Roads Design Division Infrastructure Development Anglesea St Cork Telephone (021) 492 4458			
INCLUDES ORDNANCE SURVEY IRELAND DATA REPRODUCED UNDER OSI LICENCE. NUMBER 2014/05/CCMA/CorkCityCouncil. UNAUTHORISED REPRODUCTION INFRINGES ORDNANCE SURVEY IRELAND AND GOVERNMENT OF IRELAND COPYRIGHT. © ORDNANCE SURVEY IRELAND.			
Contract Interim Cycle Infrastructure Section 38			
Title Cover Sheet			
Scale : --		File Name	
Drawn : KH	Date : Jun-20	SM COVER	
Checked : J.S	Approved : --		
		Rev.	—

Interim Cycle Infrastructure Phase 2 Section 38

South Mall

Schedule of Drawings


Drg. No.

Cover
SM-Schedule
SM-Location Map
SM-01
SM-02

Filename



Cover Sheet
Schedule of Drawings
Project Location Key Map
Sheet 1
Sheet 2

Rev.	By	Date	Description
 CORK CITY COUNCIL COMHAIRLE CATHRACH CHORCAI Roads Design Division Infrastructure Development Anglesea St Cork Telephone (021) 492 4458			
INCLUDES ORDNANCE SURVEY IRELAND DATA REPRODUCED UNDER OSI LICENCE. NUMBER 2014/05/CCMA/CorkCityCouncil. UNAUTHORISED REPRODUCTION INFRINGES ORDNANCE SURVEY IRELAND AND GOVERNMENT OF IRELAND COPYRIGHT. © ORDNANCE SURVEY IRELAND.			
Contract Interim Cycle Infrastructure Section 38			
Title Schedule of Drawings			
Scale : --		File Name	
Drawn : KH	Date : Jun-20	Rev.	
Checked : J.S	Approved : --	SM SCHEDULE	---

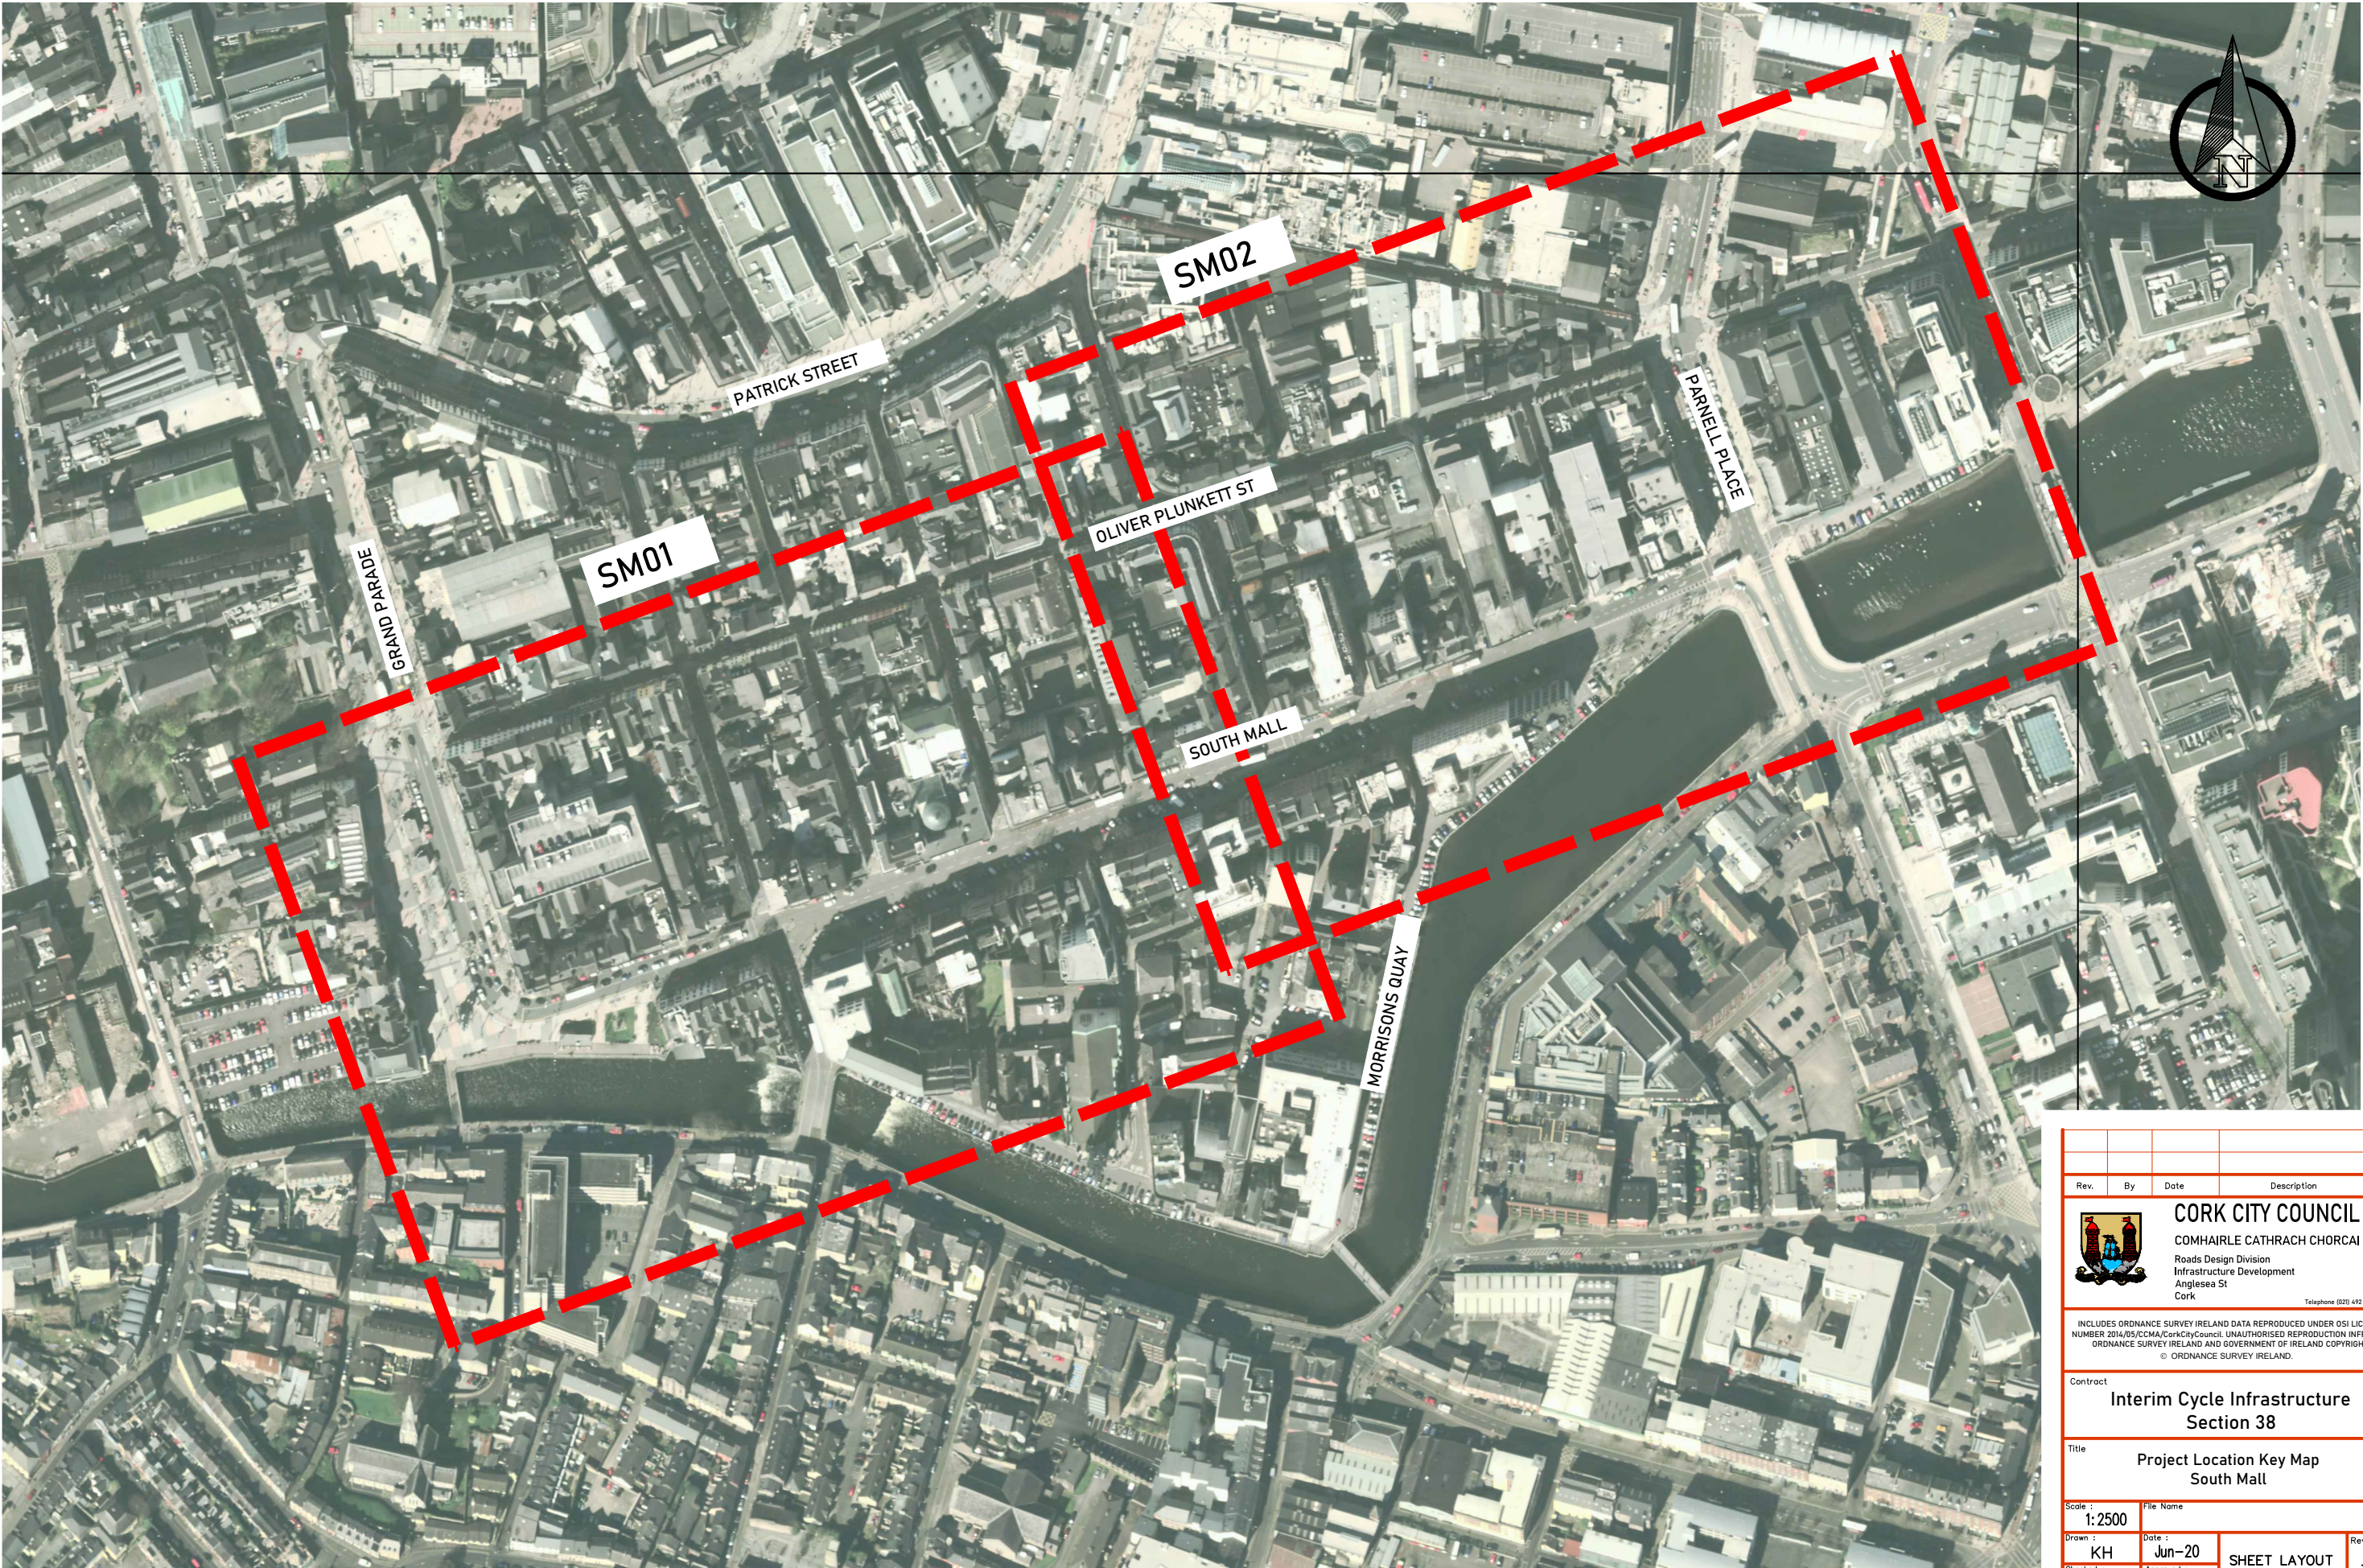


g:\interim cycle infrastructure\2. pre contract\2. part 8 planning\1. planning box info\drawings\south mall\south mall sheet layout

Rev.	By	Date	Description
 CORK CITY COUNCIL COMHAIRLE CATHRACH CHORCAI Roads Design Division Infrastructure Development Anglesea St Cork Telephone (021) 492 4458			
INCLUDES ORDNANCE SURVEY IRELAND DATA REPRODUCED UNDER OSI LICENCE. NUMBER 2014/05/CCMA/CorkCityCouncil. UNAUTHORISED REPRODUCTION INFRINGES ORDNANCE SURVEY IRELAND AND GOVERNMENT OF IRELAND COPYRIGHT. © ORDNANCE SURVEY IRELAND.			
Contract			
Interim Cycle Infrastructure Section 38			
Title			
Project Location Key Map South Mall			
Scale : 1:2500		File Name	
Drawn : KH	Date : Jun-20	Rev.	
Checked : J.S	Approved : --	SHEET LAYOUT	

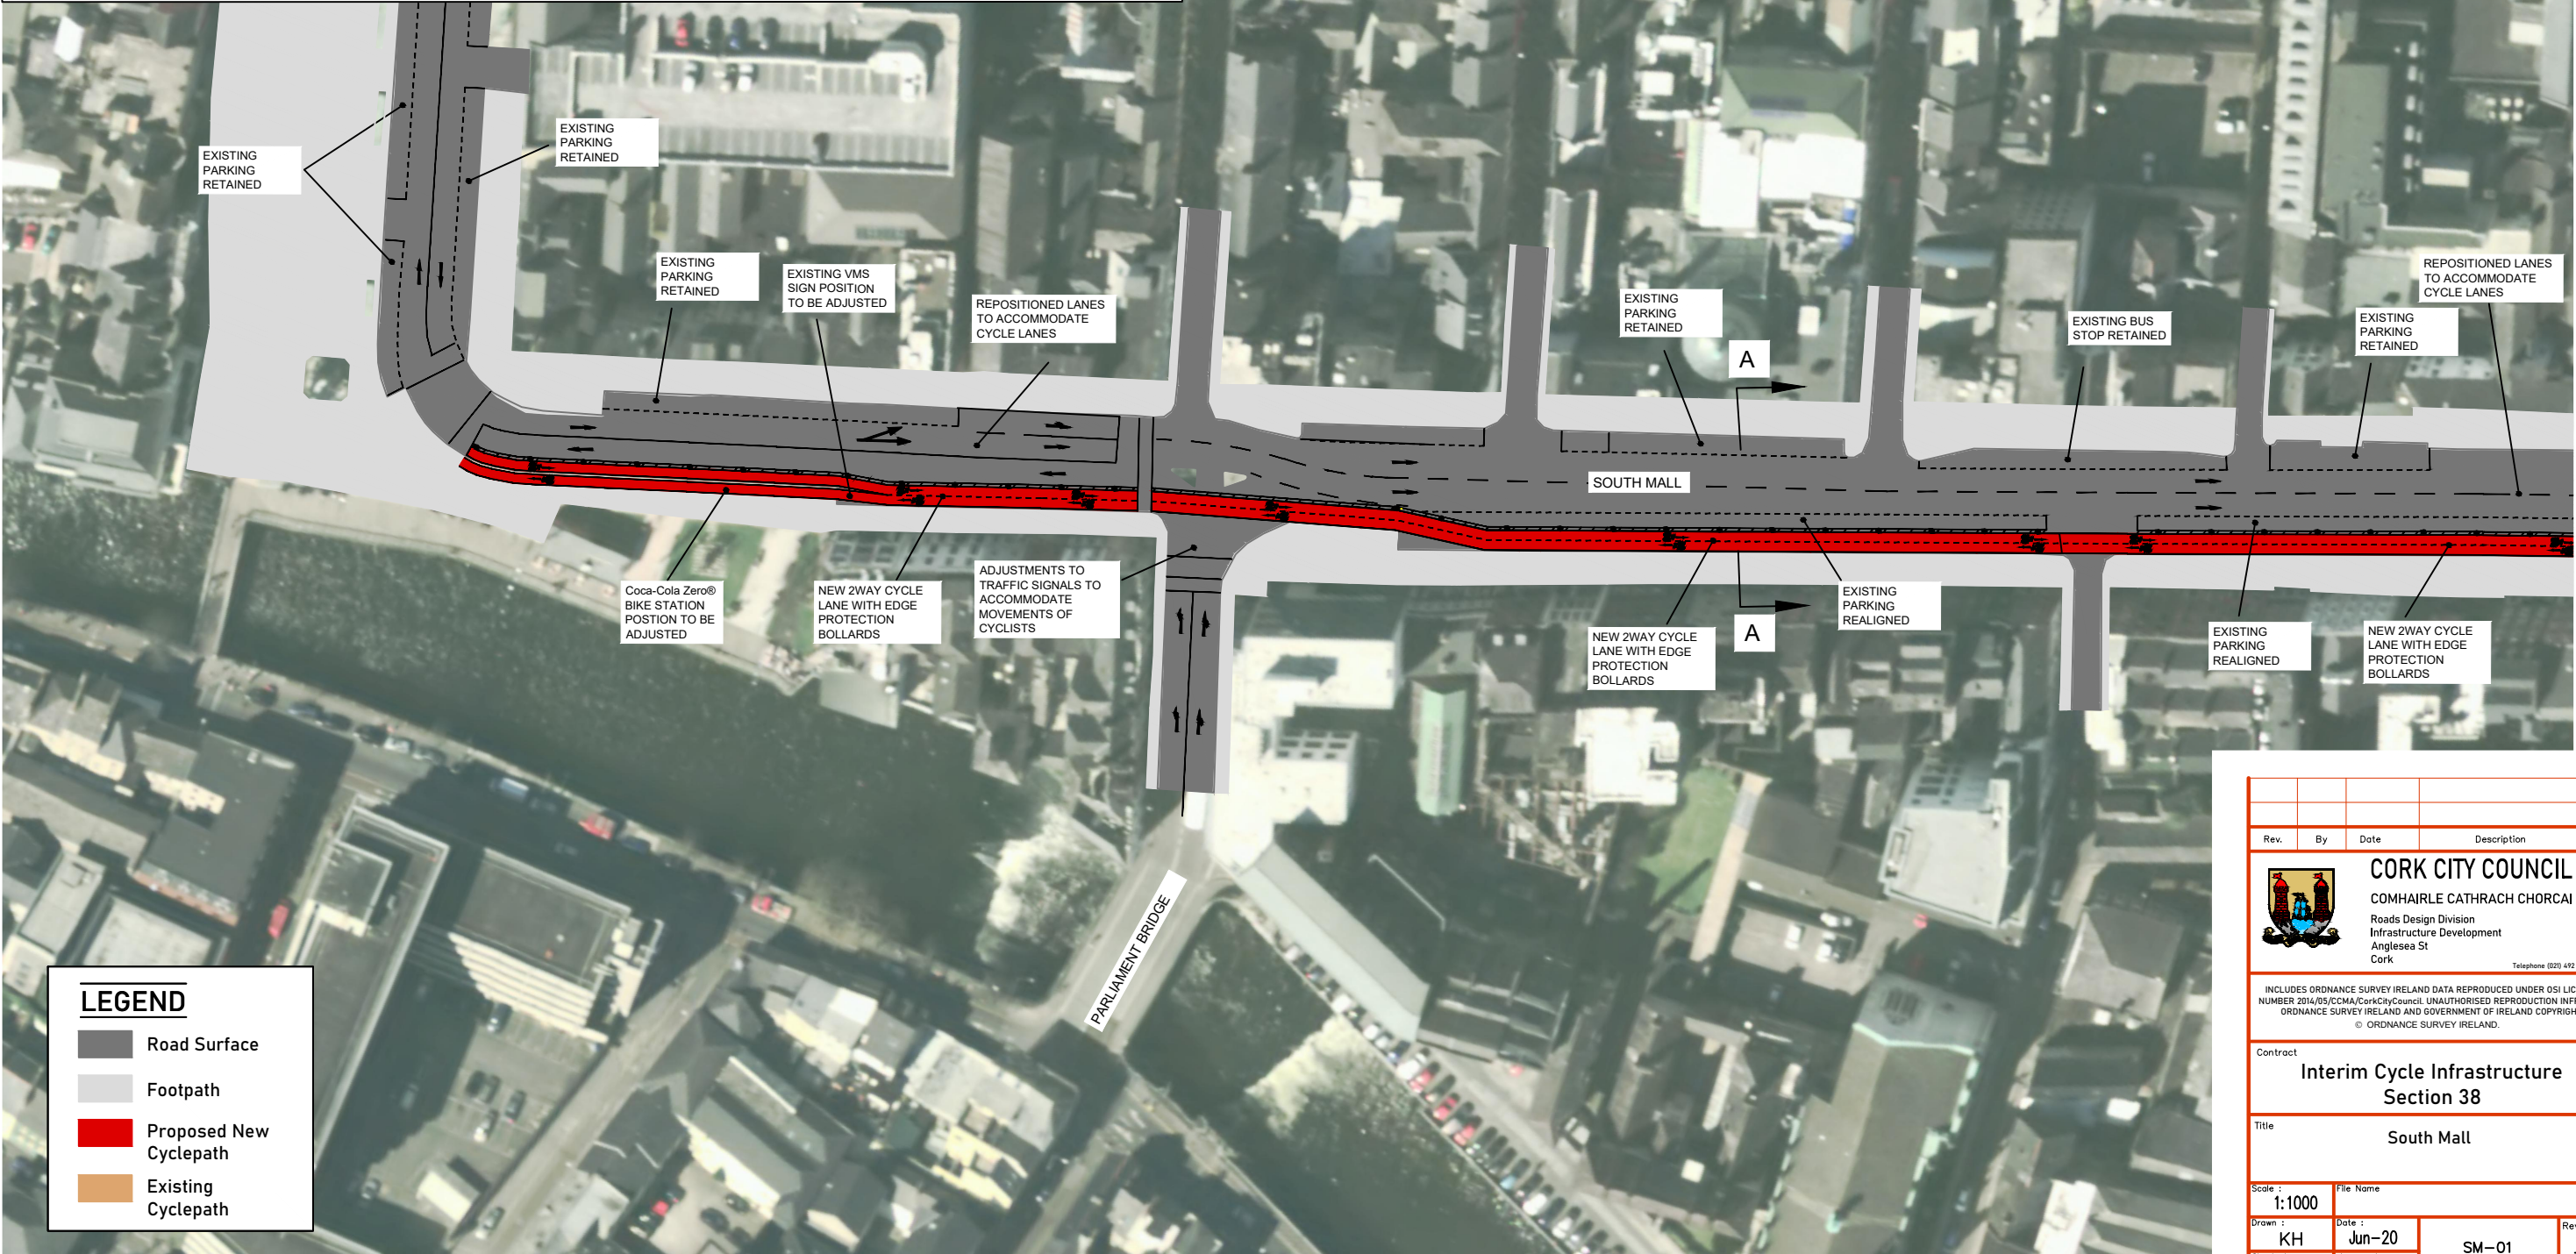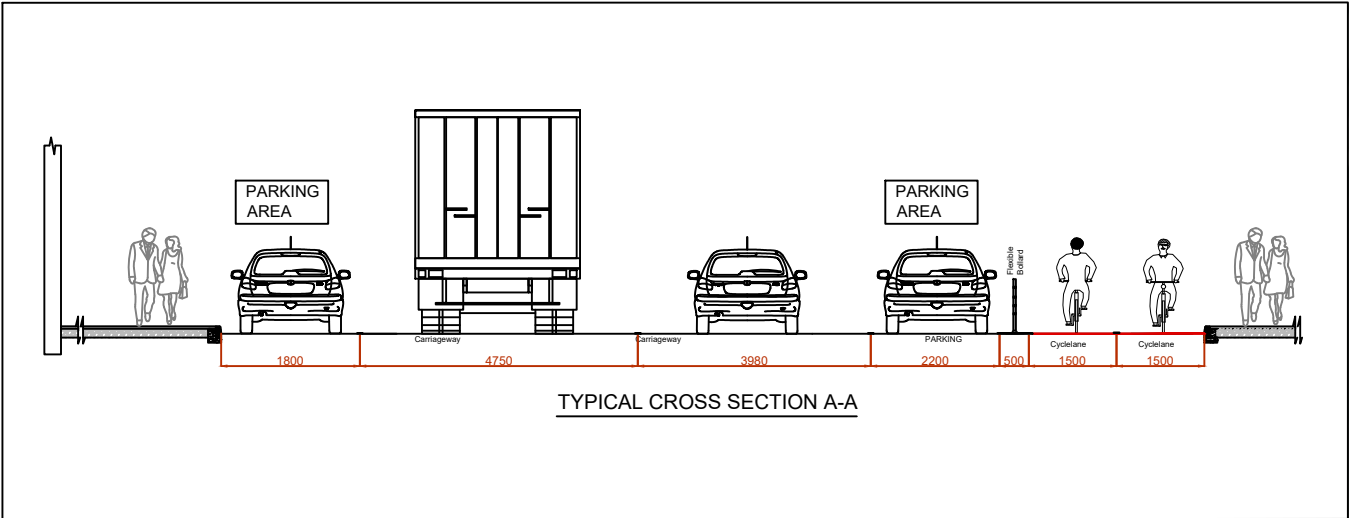

Rev.	By	Date	Description
 CORK CITY COUNCIL COMHAIRLE CATHRACH CHORCAI Roads Design Division Infrastructure Development Anglesea St Cork Telephone (021) 492 4458			
INCLUDES ORDNANCE SURVEY IRELAND DATA REPRODUCED UNDER OSI LICENCE. NUMBER 2014/05/CCMA/CorkCityCouncil. UNAUTHORISED REPRODUCTION INFRINGES ORDNANCE SURVEY IRELAND AND GOVERNMENT OF IRELAND COPYRIGHT. © ORDNANCE SURVEY IRELAND.			
Contract Interim Cycle Infrastructure Section 38			
Title South Mall			
Scale : 1:1000		File Name	
Drawn : KH	Date : Jun-20	SM-01	Rev. —
Checked : J.S	Approved : —		

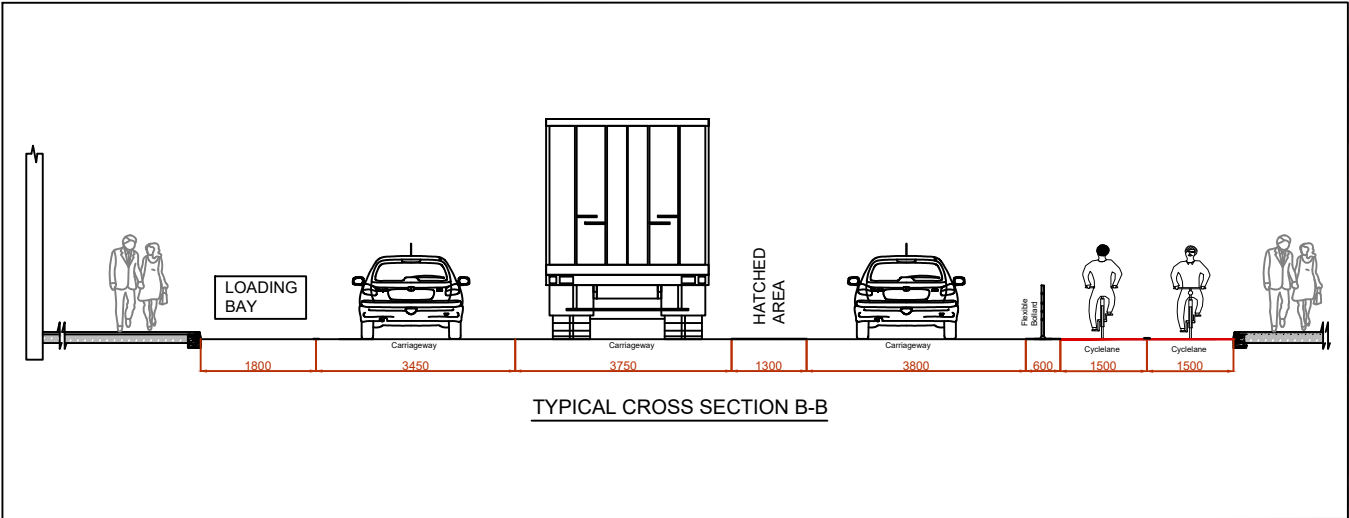

Rev.	By	Date	Description
 CORK CITY COUNCIL COMHAIRLE CATHRACH CHORCAI Roads Design Division Infrastructure Development Anglesea St Cork Telephone (021) 492 4458			
INCLUDES ORDNANCE SURVEY IRELAND DATA REPRODUCED UNDER OSI LICENCE. NUMBER 2014/05/CCMA/CorkCityCouncil. UNAUTHORISED REPRODUCTION INFRINGES ORDNANCE SURVEY IRELAND AND GOVERNMENT OF IRELAND COPYRIGHT. © ORDNANCE SURVEY IRELAND.			
Contract			
Interim Cycle Infrastructure Section 38			
Title			
South Mall			
Scale : 1:1000		File Name	
Drawn : KH	Date : Jun-20	Rev.	
Checked : J.S	Approved : --	SM-02	--