


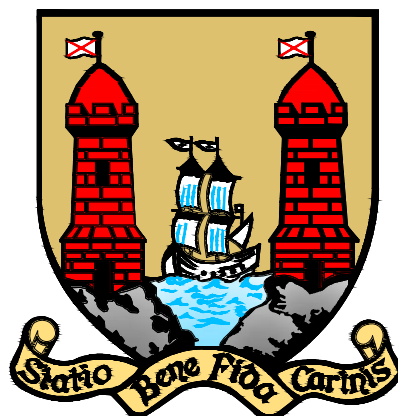

CORK CITY COUNCIL

COMHAIRLE CATHRACH CHORCAI

Infrastructure Development Directorate
Anglesea St
Cork



We are Cork.

Interim Cycle Infrastructure Phase 3 Section 38

Donovan Road

College Road

Magazine Road to Glasheen Road Connector

Rev.	By	Date	Description
 CORK CITY COUNCIL COMHAIRLE CATHRACH CHORCAI Infrastructure Development Directorate First Floor New Civic Offices Cork City Hall Anglesea St Cork Telephone (021) 492 4458			
INCLUDES ORDNANCE SURVEY IRELAND DATA REPRODUCED UNDER OSI LICENCE. NUMBER 2014/05/CCMA/CorkCityCouncil. UNAUTHORISED REPRODUCTION INFRINGES ORDNANCE SURVEY IRELAND AND GOVERNMENT OF IRELAND COPYRIGHT. © ORDNANCE SURVEY IRELAND.			
Contract Interim Cycle Infrastructure Section 38			
Title Cover Sheet			
Scale : --		File Name	
Drawn : K.H	Date : Jul-20	DCMG COVER	
Checked : A.Q	Approved : J.S		
		Rev.	—

Interim Cycle Infrastructure Phase 3 Section 38

Donovan Road

College Road

Magazine Road to Glasheen Road Connector

Schedule of Drawings	
Drg. No.	Filename
Cover	Cover Sheet
DCMG-Schedule	Schedule of Drawings
DCMG-Location Map	Project Location Key Map
DCMG-01	Sheet 1
DCMG-02	Sheet 2
DCMG-03	Sheet 3
DCMG-04	Sheet 4
DCMG-05	Sheet 5


Rev.	By	Date	Description
 CORK CITY COUNCIL COMHAIRLE CATHRACH CHORCAI Infrastructure Development Directorate First Floor New Civic Offices Cork City Hall Anglesea St Cork Telephone (021) 492 4458			
INCLUDES ORDNANCE SURVEY IRELAND DATA REPRODUCED UNDER OSI LICENCE. NUMBER 2014/05/CCMA/CorkCityCouncil. UNAUTHORISED REPRODUCTION INFRINGES ORDNANCE SURVEY IRELAND AND GOVERNMENT OF IRELAND COPYRIGHT. © ORDNANCE SURVEY IRELAND.			
Contract			
Interim Cycle Infrastructure Section 38			
Title			
Schedule of Drawings			
Scale :		File Name	

Drawn :	Date :		Rev.
K.H	Jul-20		
Checked :	Approved :	DCMG SCHEDULE	
A.Q	J.S		---




g:\interim cycle infrastructure\2. pre contract\2. section 38 planning\1. planning box info\drawings\donovans_college_glasheen and magazine road connector\donovans_road_college_road_glasheen to magazine connector sheet layout

Rev.	By	Date	Description
 CORK CITY COUNCIL COMHAIRLE CATHRACH CHORCAI Infrastructure Development Directorate First Floor New Civic Offices Cork City Hall Anglesea St Cork Telephone (021) 492 4658			
INCLUDES ORDNANCE SURVEY IRELAND DATA REPRODUCED UNDER OSI LICENCE NUMBER 2014/05/CCMA/CorkCityCouncil. UNAUTHORISED REPRODUCTION INFRINGES ORDNANCE SURVEY IRELAND AND GOVERNMENT OF IRELAND COPYRIGHT. © ORDNANCE SURVEY IRELAND.			
Contract Interim Cycle Infrastructure Section 38			
Title Project Location Key Map Donovan Road, College Road, Magazine Road to Glasheen Road Connector			
Scale : 1:5000		File Name	
Drawn : K.H	Date : Jul-20	SHEET LAYOUT	
Checked : A.Q	Approved : J.S		
		Rev.	

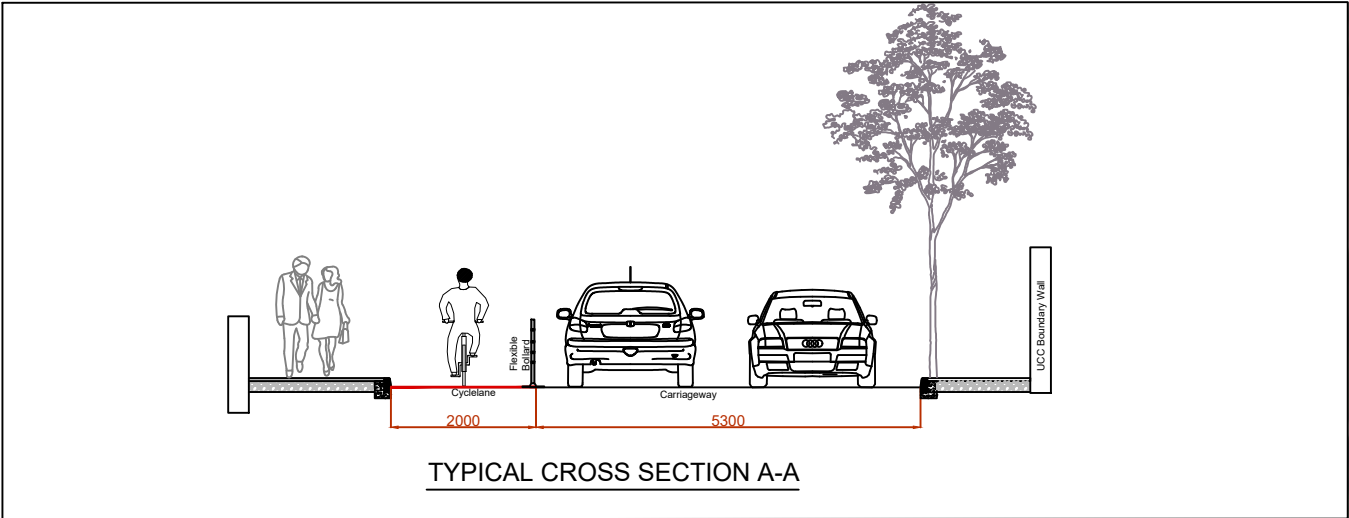


Rev.	By	Date	Description
 CORK CITY COUNCIL COMHAIRLE CATHRACH CHORCAI Infrastructure Development Directorate First Floor New Civic Offices Cork City Hall Anglesea St Cork Telephone (021) 492 4658			
INCLUDES ORDNANCE SURVEY IRELAND DATA REPRODUCED UNDER OSI LICENCE. NUMBER 2014/05/CCMA/CorkCityCouncil. UNAUTHORISED REPRODUCTION INFRINGES ORDNANCE SURVEY IRELAND AND GOVERNMENT OF IRELAND COPYRIGHT. © ORDNANCE SURVEY IRELAND.			
Contract Interim Cycle Infrastructure Section 38			
Title Donovan Road College Road Magazine Road to Glasheen Road Connector			
Scale : 1:1000		File Name	
Drawn : K.H		Date : Jul-20	
Checked : A.Q		Approved : J.S	
		DCMG-01	
		Rev.	

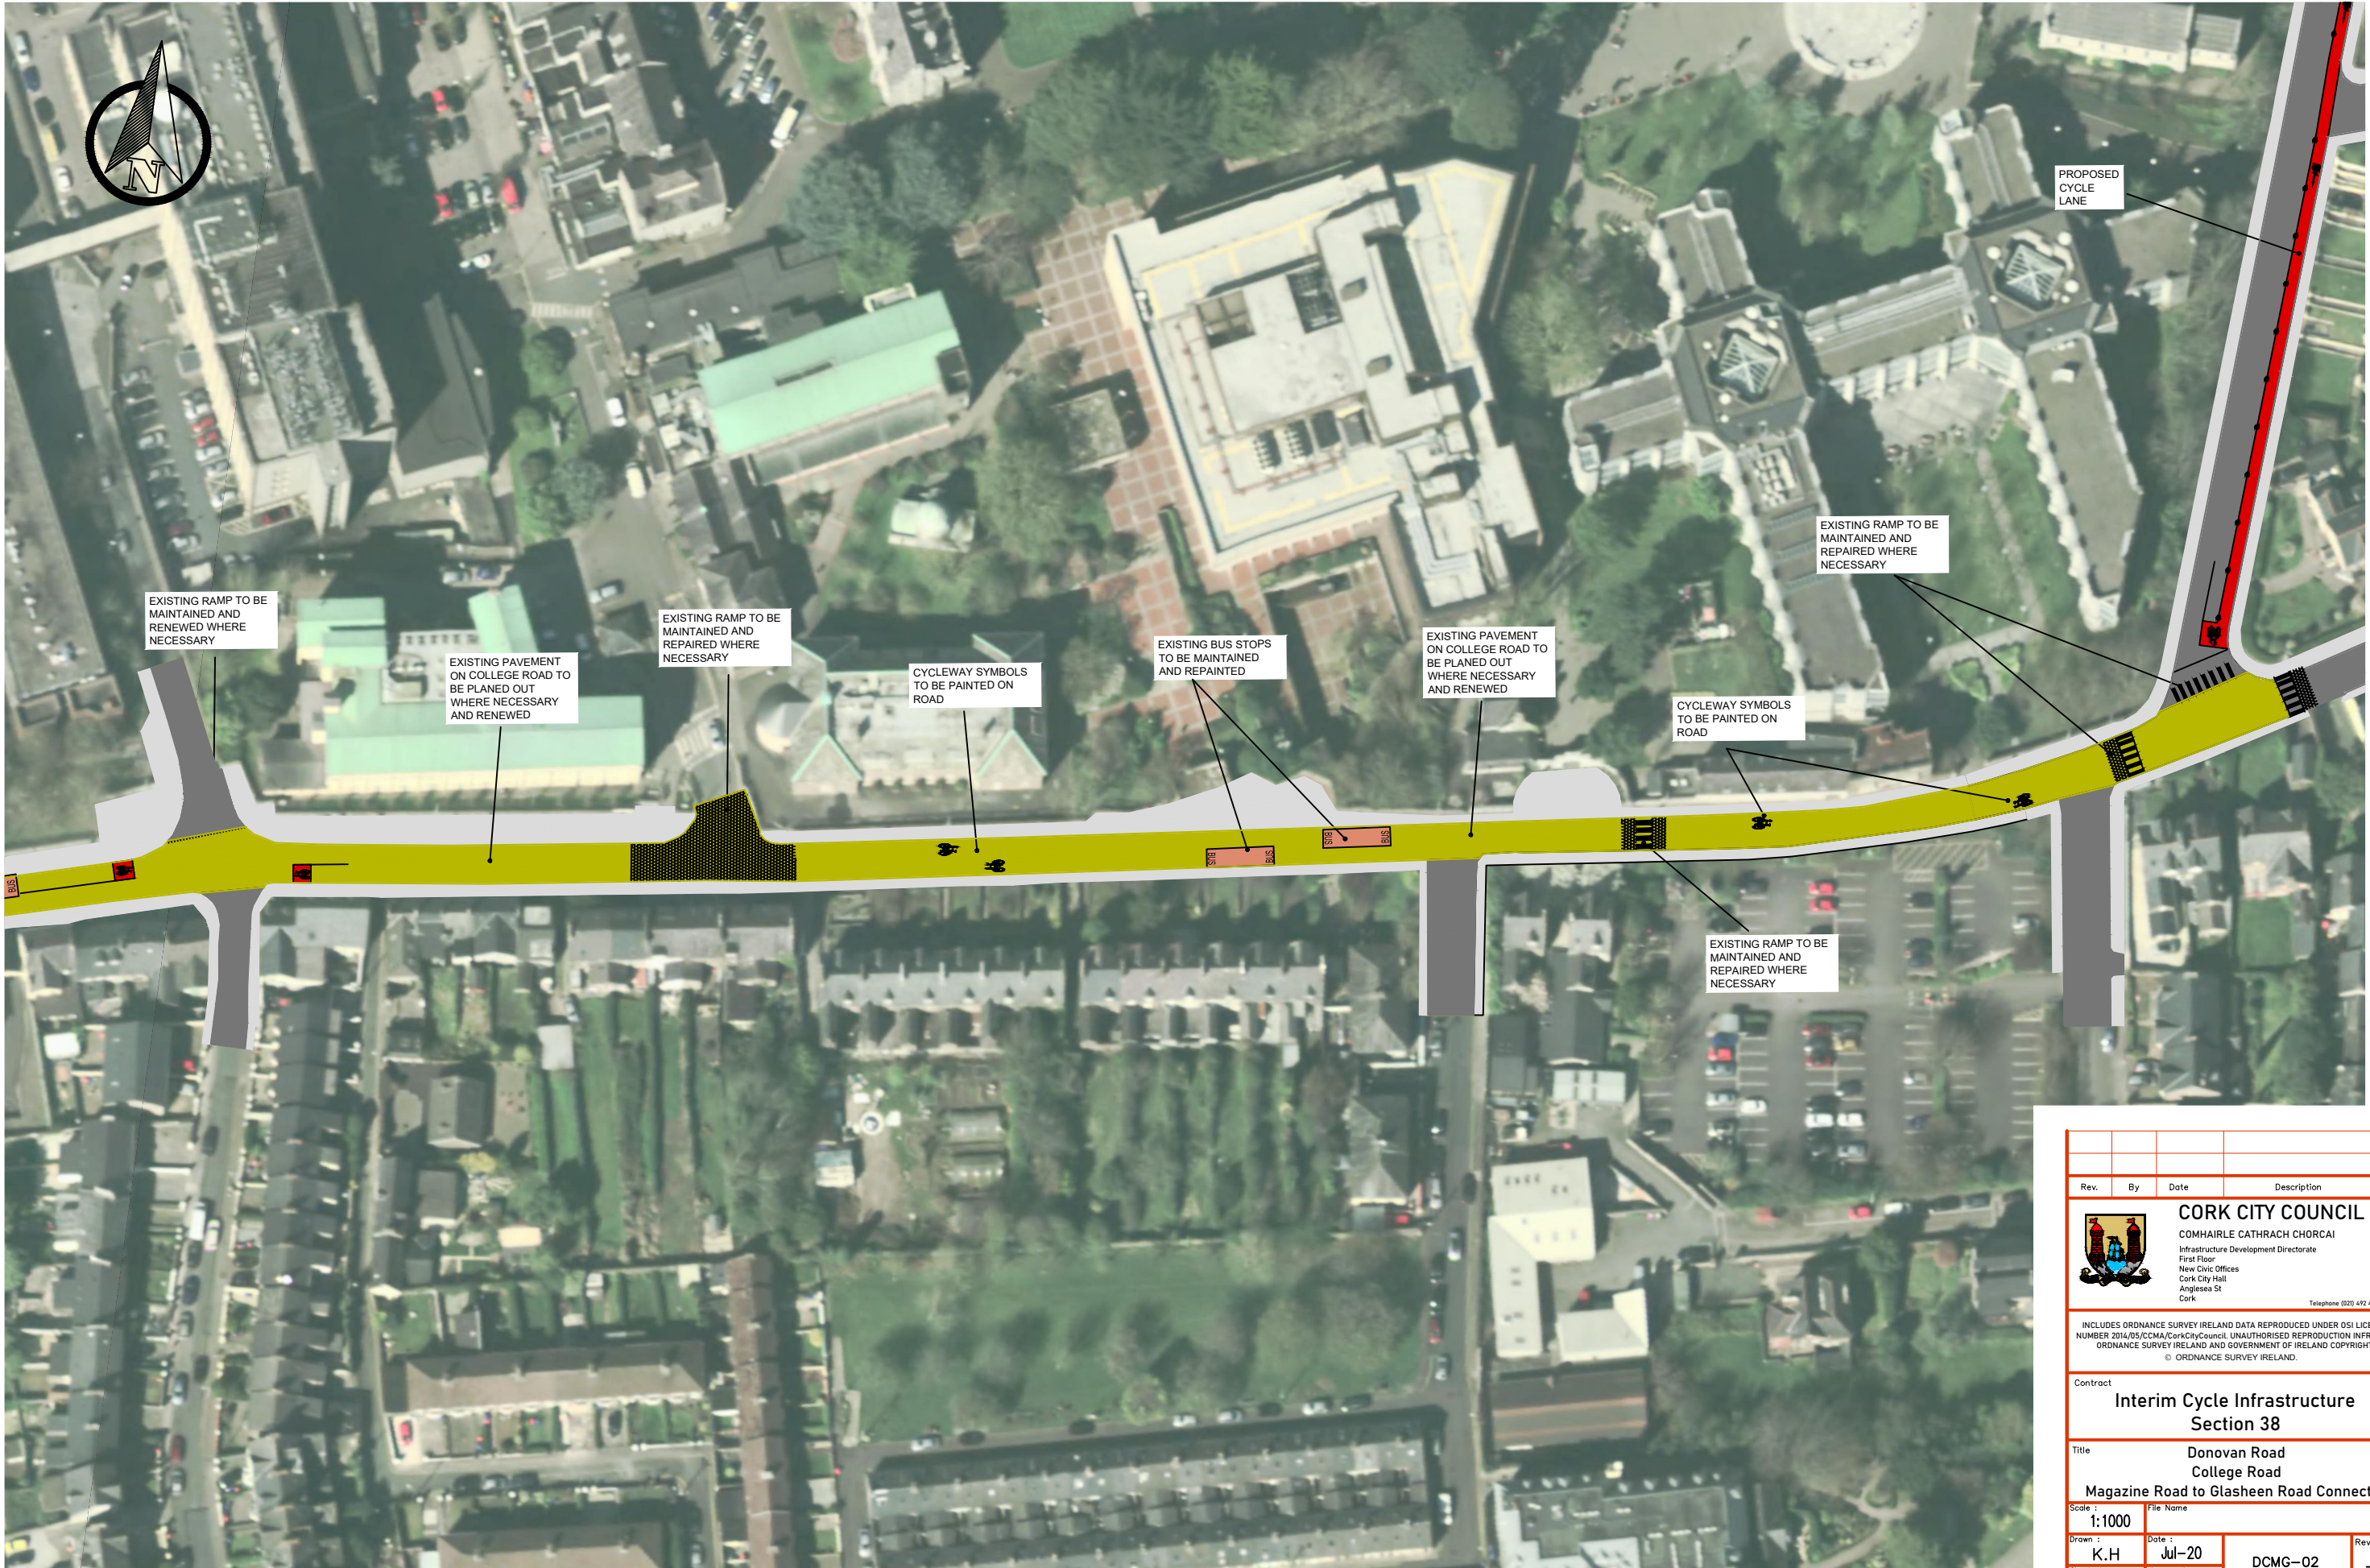

g:\interim cycle infrastructure\2. pre contract\2. section 38 planning\1. planning box info\drawings\donovans_college_glasheen and magazine road connector\donovans road_college road_glasheen to magazine connector template

Rev.	By	Date	Description
 CORK CITY COUNCIL COMHAIRLE CATHRACH CHORCAI Infrastructure Development Directorate First Floor New Civic Offices Cork City Hall Anglesea St Cork Telephone (021) 492 4458			
INCLUDES ORDNANCE SURVEY IRELAND DATA REPRODUCED UNDER OSI LICENCE NUMBER 2014/05/CCMA/CorkCityCouncil. UNAUTHORISED REPRODUCTION INFRINGES ORDNANCE SURVEY IRELAND AND GOVERNMENT OF IRELAND COPYRIGHT. © ORDNANCE SURVEY IRELAND.			
Contract Interim Cycle Infrastructure Section 38			
Title Donovan Road College Road Magazine Road to Glasheen Road Connector			
Scale : 1:1000	File Name		
Drawn : K.H	Date : Jul-20	Rev.	
Checked : A.Q	Approved : J.S	DCMG-02	

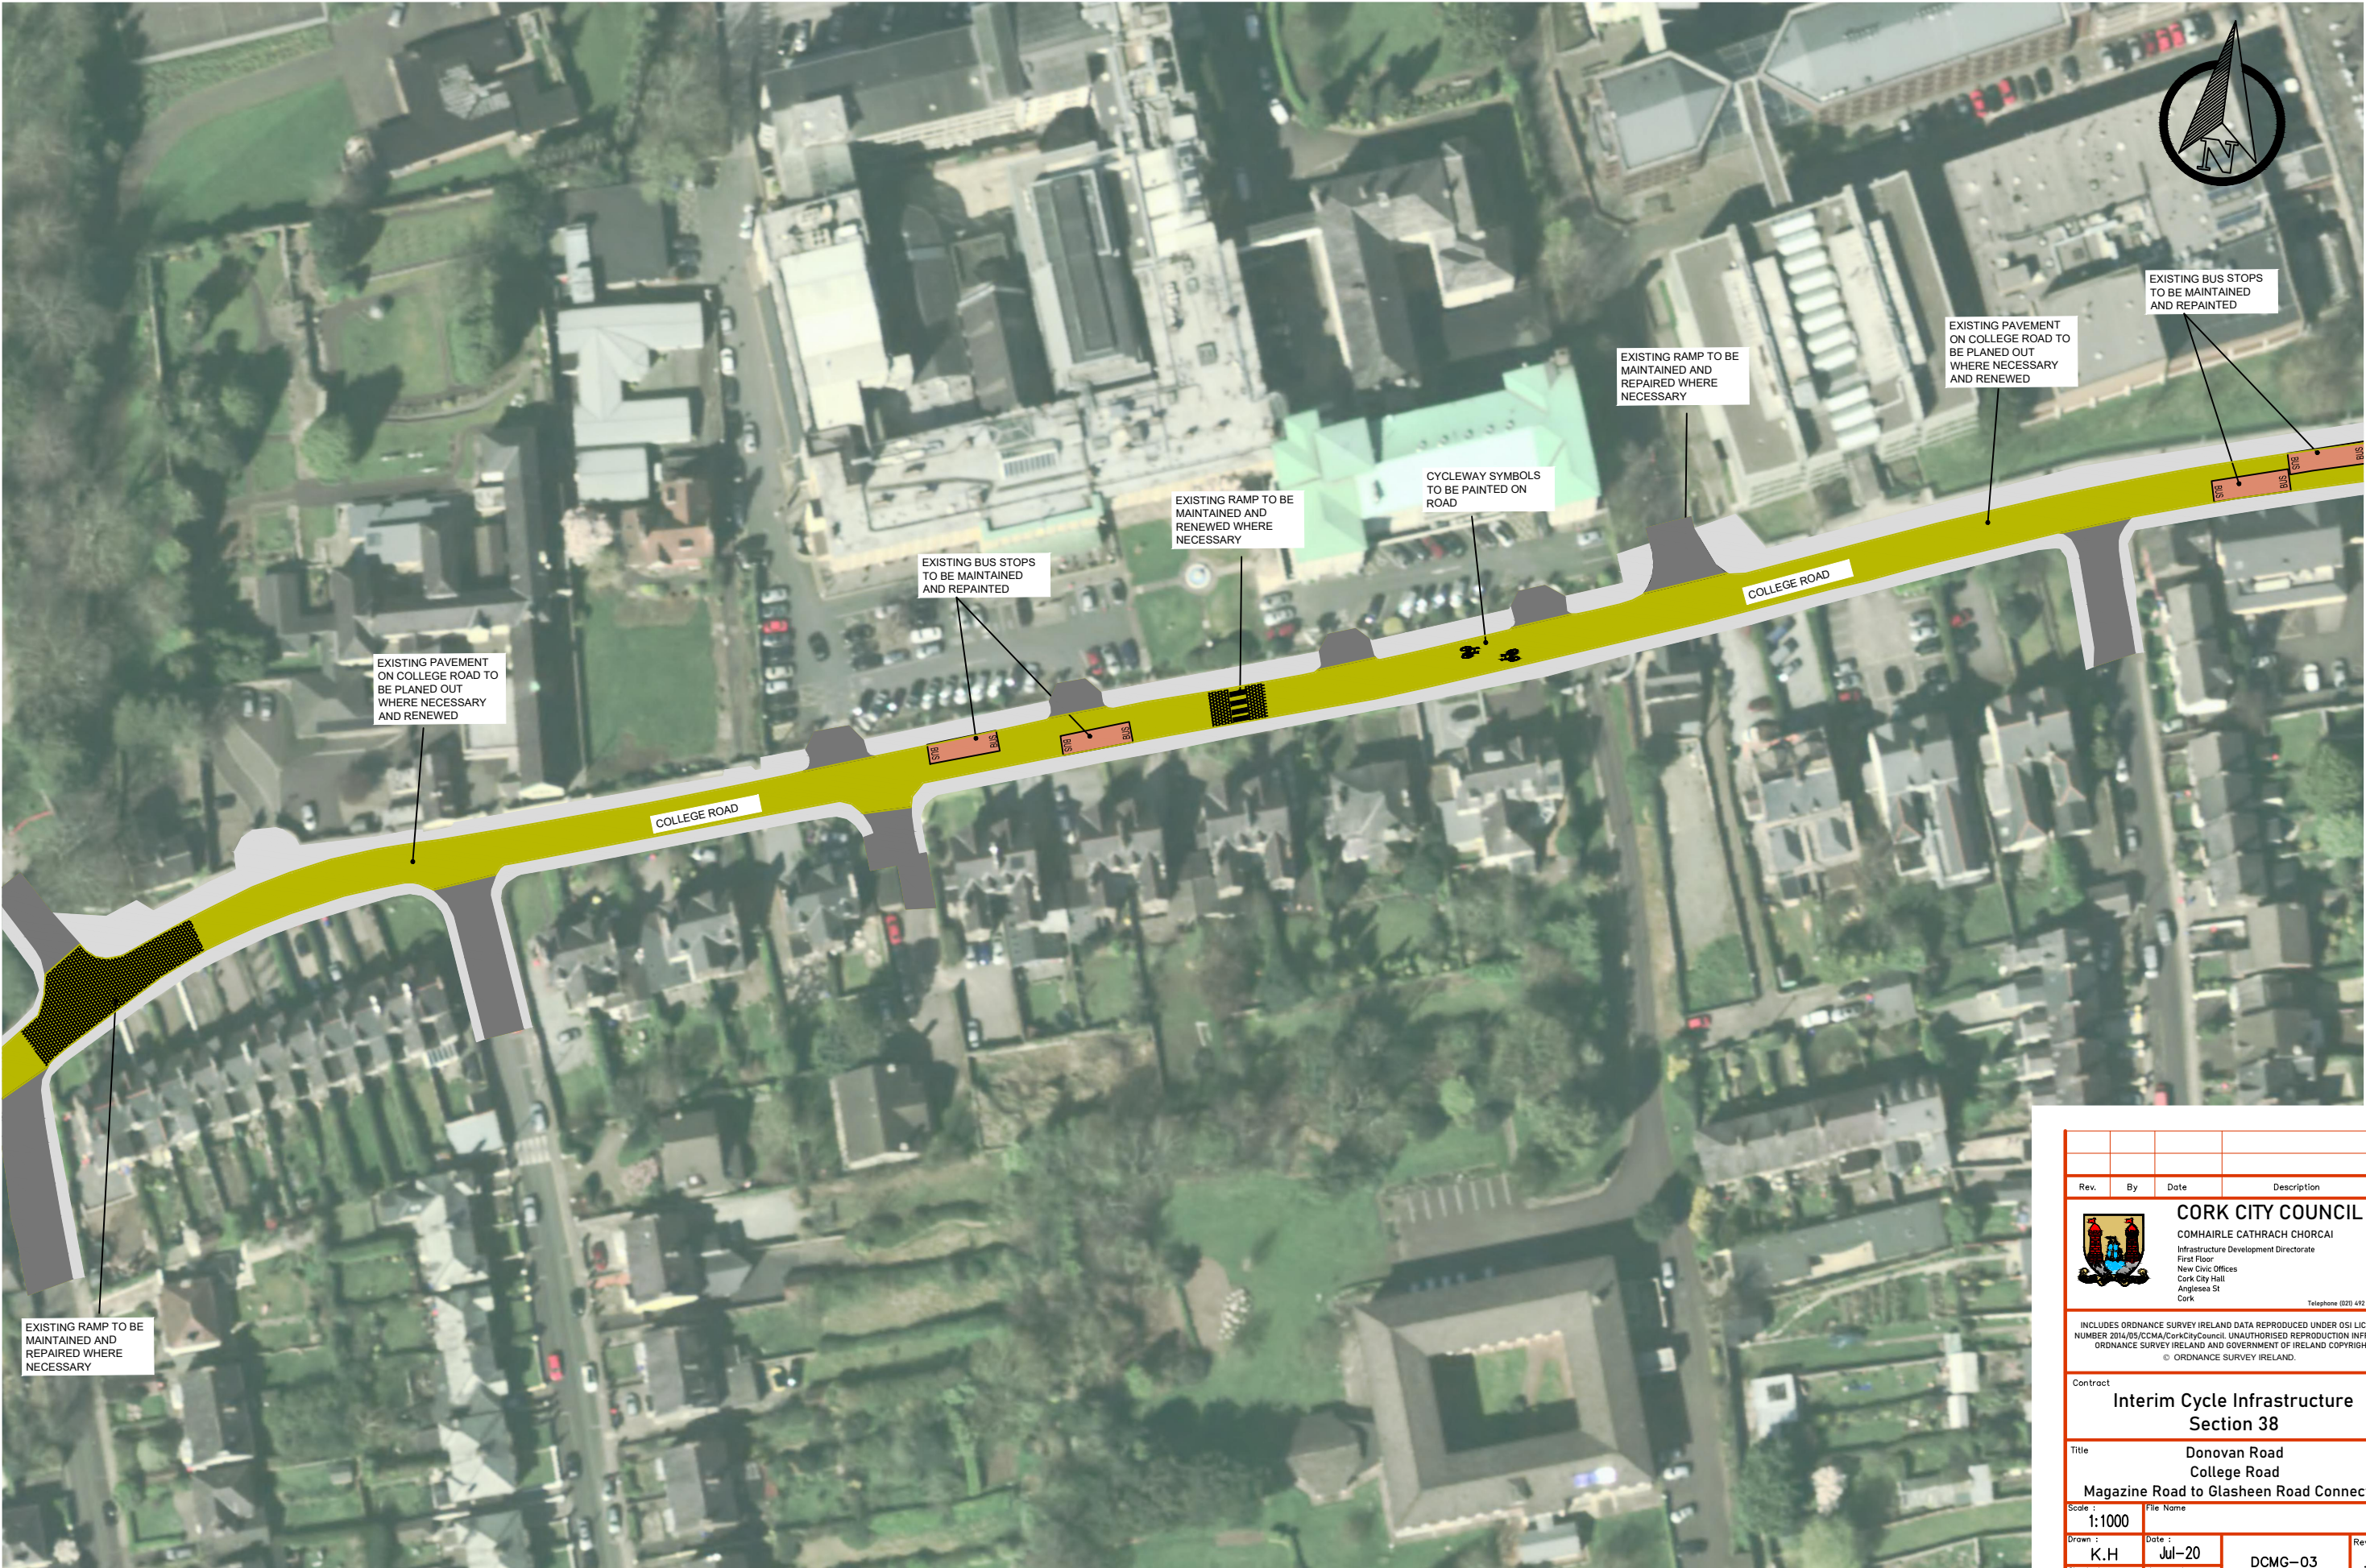



g:\interim cycle infrastructure\2. pre contract\2. section 38 planning\1. planning box info\drawings\donovans_college_glasheen and magazine road connector\donovans_road_college_road_glasheen to magazine connector template

Rev.	By	Date	Description
 CORK CITY COUNCIL COMHAIRLE CATHRACH CHORCAI Infrastructure Development Directorate First Floor New Civic Offices Cork City Hall Anglesea St Cork Telephone (021) 492 4658			
INCLUDES ORDNANCE SURVEY IRELAND DATA REPRODUCED UNDER OSI LICENCE. NUMBER 2014/05/CCMA/CorkCityCouncil. UNAUTHORISED REPRODUCTION INFRINGES ORDNANCE SURVEY IRELAND AND GOVERNMENT OF IRELAND COPYRIGHT. © ORDNANCE SURVEY IRELAND.			
Contract Interim Cycle Infrastructure Section 38			
Title Donovan Road College Road Magazine Road to Glasheen Road Connector			
Scale : 1:1000	File Name		
Drawn : K.H	Date : Jul-20	Rev.	
Checked : A.Q	Approved : J.S	DCMG-03	



g:\interim cycle infrastructure\2. pre contract\2. section 38 planning\1. planning box info\drawings\donovans_college_glasheen and magazine road connector\donovans_road_college_road_glasheen to magazine connector template

Rev.	By	Date	Description
 CORK CITY COUNCIL COMHAIRLE CATHRACH CHORCAI Infrastructure Development Directorate First Floor New Civic Offices Cork City Hall Anglesea St Cork Telephone (021) 492 4458			
INCLUDES ORDNANCE SURVEY IRELAND DATA REPRODUCED UNDER OSI LICENCE NUMBER 2014/05/CCMA/CorkCityCouncil. UNAUTHORISED REPRODUCTION INFRINGES ORDNANCE SURVEY IRELAND AND GOVERNMENT OF IRELAND COPYRIGHT. © ORDNANCE SURVEY IRELAND.			
Contract Interim Cycle Infrastructure Section 38			
Title Donovan Road College Road Magazine Road to Glasheen Road Connector			
Scale : 1:1000		File Name	
Drawn : K.H	Date : Jul-20	DCMG-04	
Checked : A.Q	Approved : J.S		
		Rev.	—

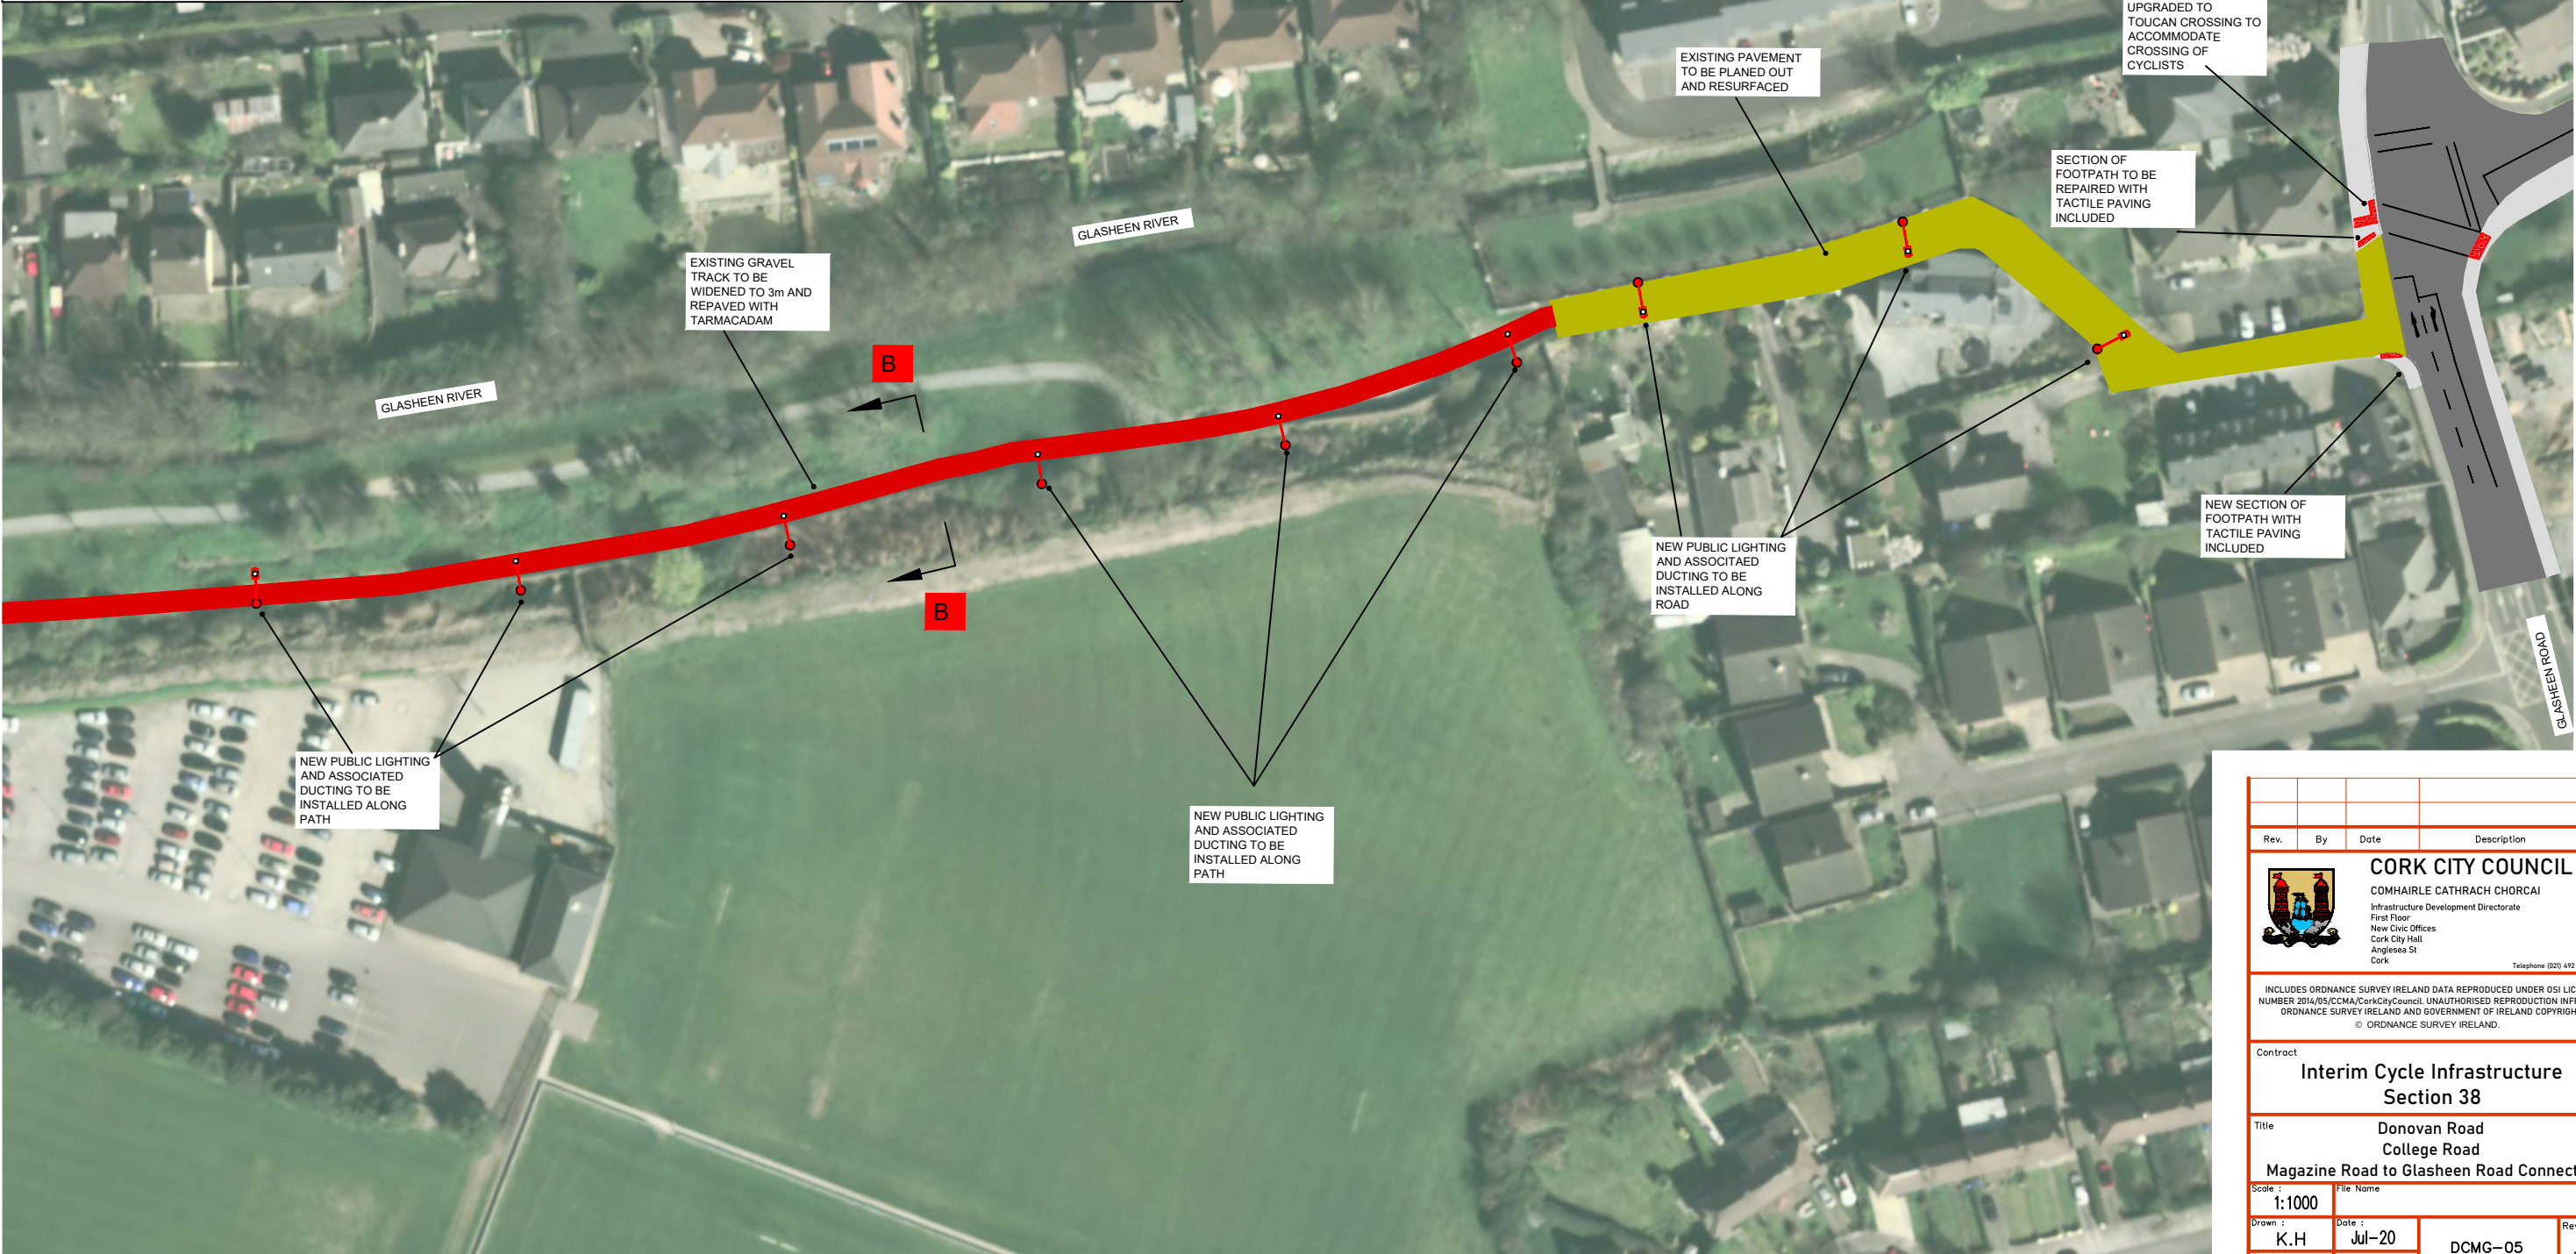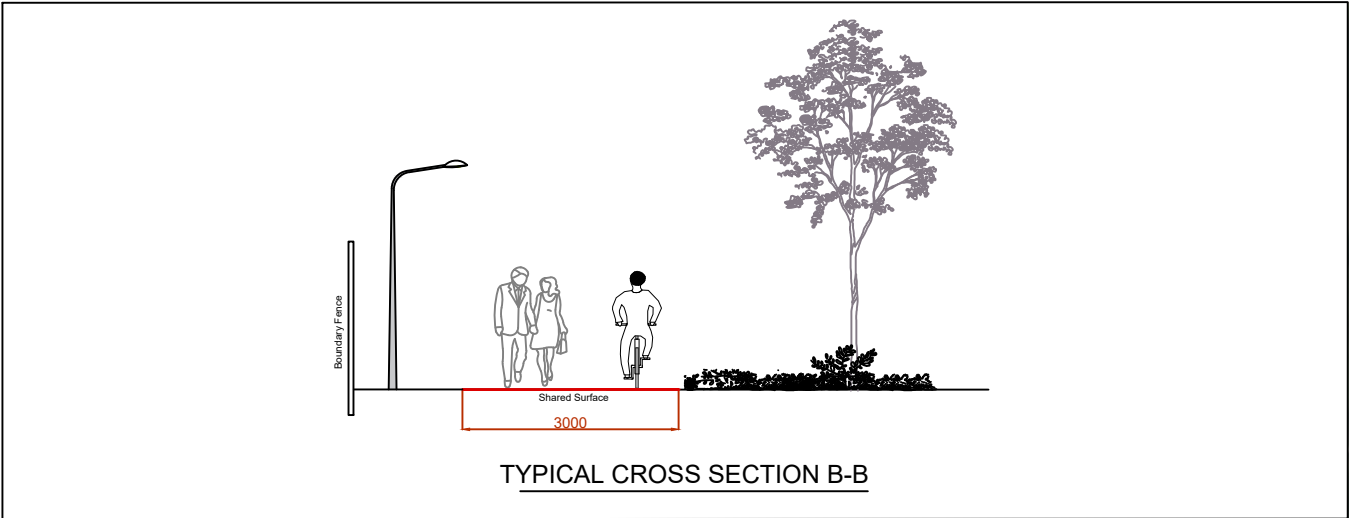

Rev.	By	Date	Description
 CORK CITY COUNCIL COMHAIRLE CATHRACH CHORCAI Infrastructure Development Directorate First Floor New Civic Offices Cork City Hall Anglesea St Cork Telephone (021) 492 4458			
INCLUDES ORDNANCE SURVEY IRELAND DATA REPRODUCED UNDER OSI LICENCE NUMBER 2014/05/CCMA/CorkCityCouncil. UNAUTHORISED REPRODUCTION INFRINGES ORDNANCE SURVEY IRELAND AND GOVERNMENT OF IRELAND COPYRIGHT. © ORDNANCE SURVEY IRELAND.			
Contract Interim Cycle Infrastructure Section 38			
Title Donovan Road College Road Magazine Road to Glasheen Road Connector			
Scale : 1:1000		File Name	
Drawn : K.H	Date : Jul-20	Rev.	
Checked : A.Q	Approved : J.S	DCMG-05	