




NOTES:


All dimensions in metres.
Do not scale from drawing.
For any discrepancies found please consult with design office.
This drawing should be read in conjunction with all contract drawings, documents and specifications.

Legend:

Extent of Works
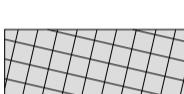
| | |
|---|--|
|  | Existing kerbline |
|  | Existing palisade fencing |
|  | Red coloured tactile paving (Controlled Crossing) |
|  | Buff coloured tactile paving (Uncontrolled Crossing) |
|  | Proposed Yellow Box |
|  | Existing ESB Pole/ Public Lighting |
|  | Existing Telecom Pole |
|  | Proposed Traffic Signals |
|  | Proposed Parking Restrictions 'Double Yellow Lines' Road Markings |
|  | Section Lines |
|  | Proposed New Public Lighting Column and Luminaire |
|  | Proposed Upgrade of Existing Public Lighting |
|  | Existing Pedestrian Entrance |
|  | Existing Vehicular Entrances with Dropped Kerb |
|  | Existing Vehicular Entrances with Proposed Dropped Kerb |

Location Map

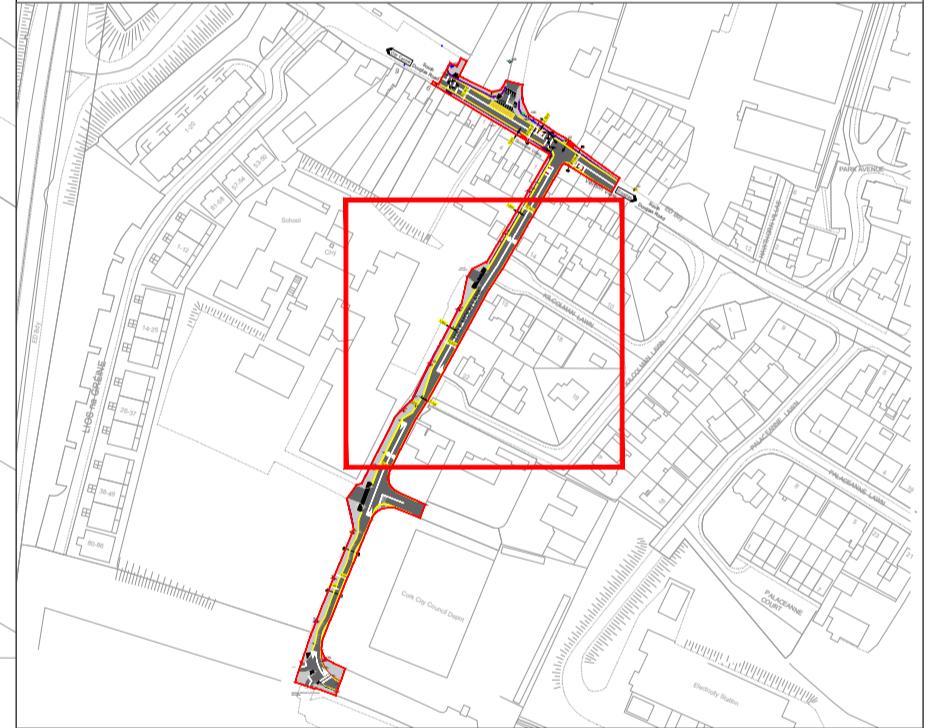

| Rev | By | Date | Description |
|------------|-----------|-------------|------------------------------|
| A | GW | 03/06/'20 | Adjustment to layout display |
| | | | |

Drawing Status: Part 8 Planning

Part 8 Planning

Project Title:

Half Moon Lane Upgrade Works

Drawing Title: Proposed Public Lighting,

Signing and Lining (Sheet 2 of 3)

Client:



**M.H.L & Associates Ltd.
Consulting Engineers**

Carraig Mór House,
10 High Street,
Douglas Road,
Cork

Tel: 021-4840214
Fax: 021-4840215
E-Mail: info@mhl.ie

| | | |
|-----------------------------|------------------------------------|-----------------------|
| Designed: JD | Drawn: GW | Checked: KM |
| Scale: 1:200 @ A1 | Date: June 2020 | |
| Job No: 20049RD | Drawing No: HMLUW_LD_P02 | Revision: A |