


Do not scale from drawings. Use dimensioned figure only.
Contractor to check all dimensions on site.
City Architect to be informed of any discrepancies before work
proceeds.

Notes

PROPOSED BOUNDARY TREATMENT:

1. CAST IN-SITU CONCRETE CAPPING
2. RENDER TO FRONT BOUNDARY WALLS
3. GALVANISED STEEL GATE
4. GALVANISED STEEL RAILINGS
5. SIDE GATE

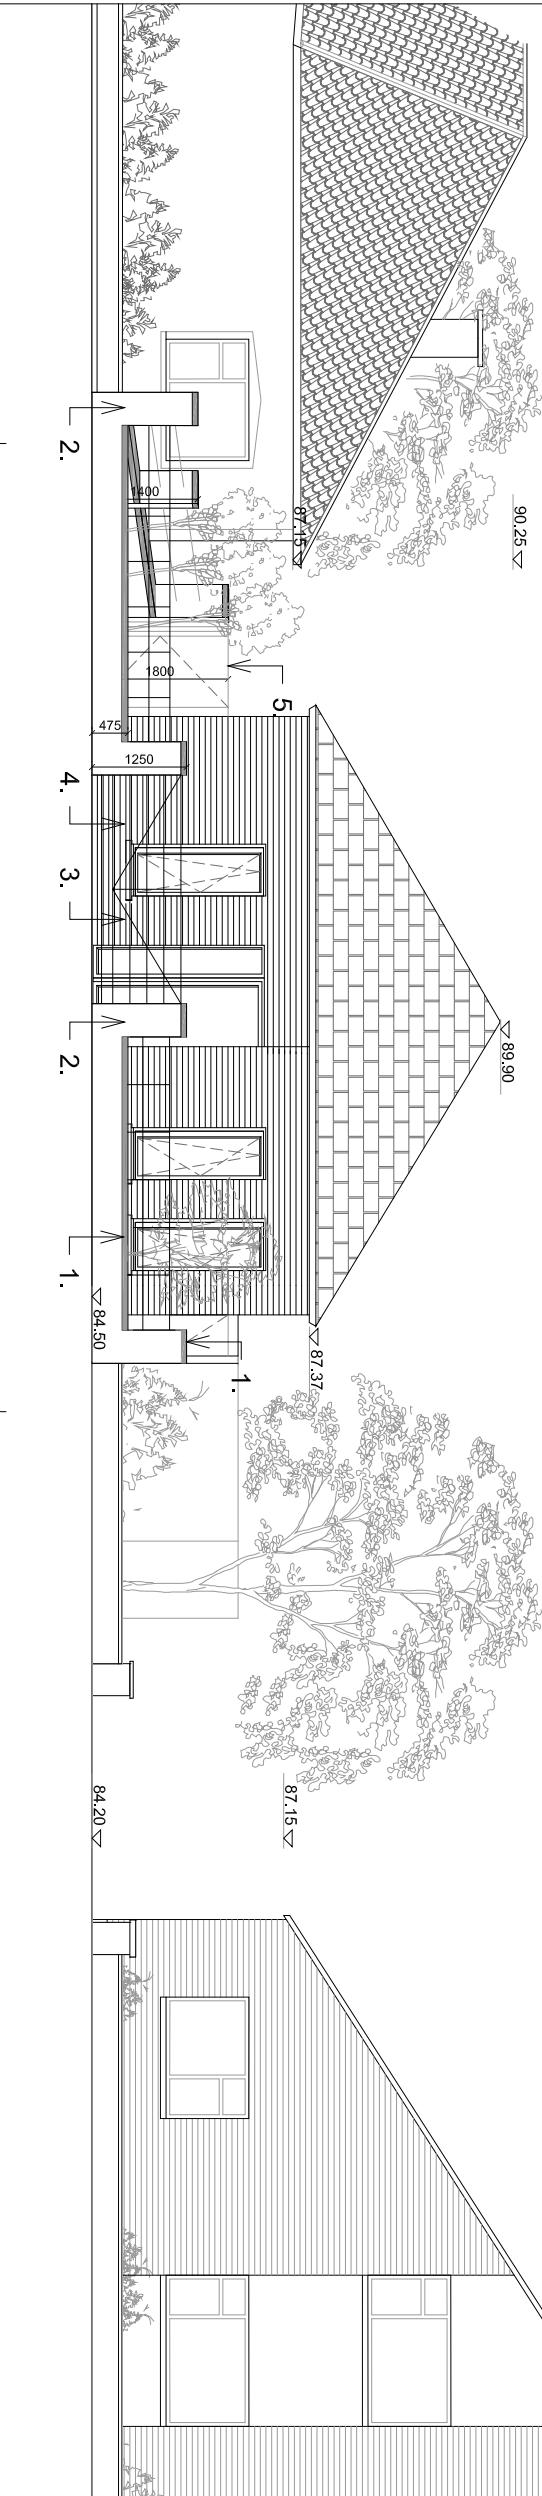


24 SLI GARTAN

PROPOSED FRONT / STREET ELEVATION

16 KERRY ROAD

24 SLI GARTAN

PROPOSED - 25 SLI GARTAN

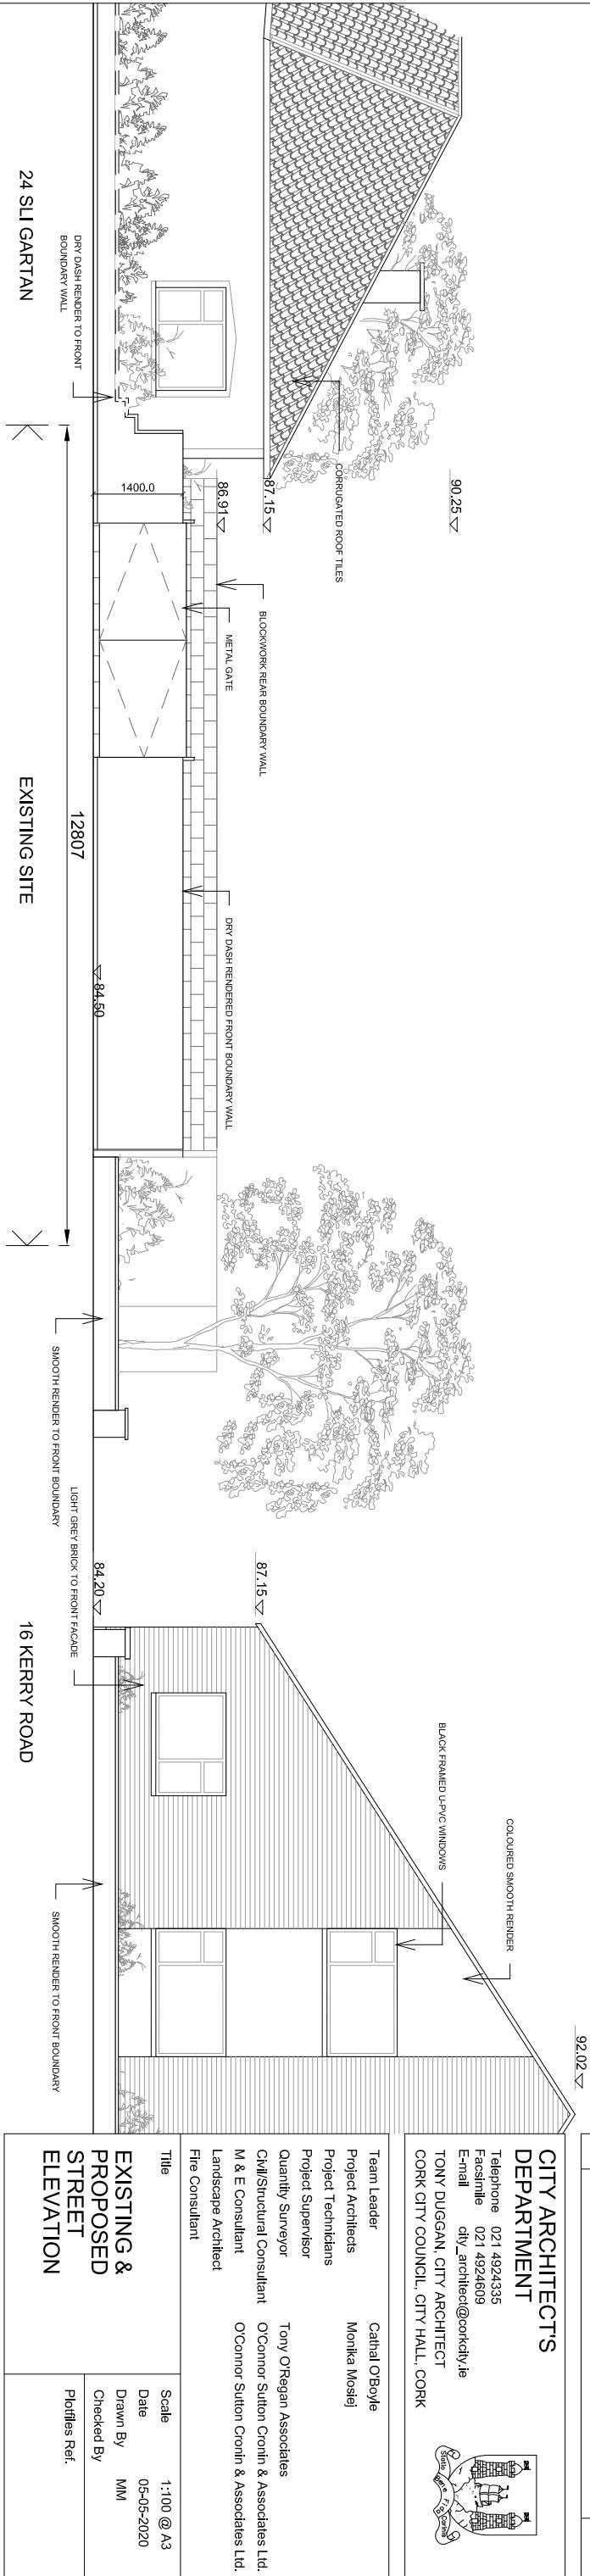

EXISTING FRONT / STREET ELEVATION

Project	16A KERRY ROAD, MAYFIELD
Pre-Part 8	Job No. P-05

Drawing Status	Job No.	Drawing No.	Rev.
Pre-Part 8	-	P-05	0