

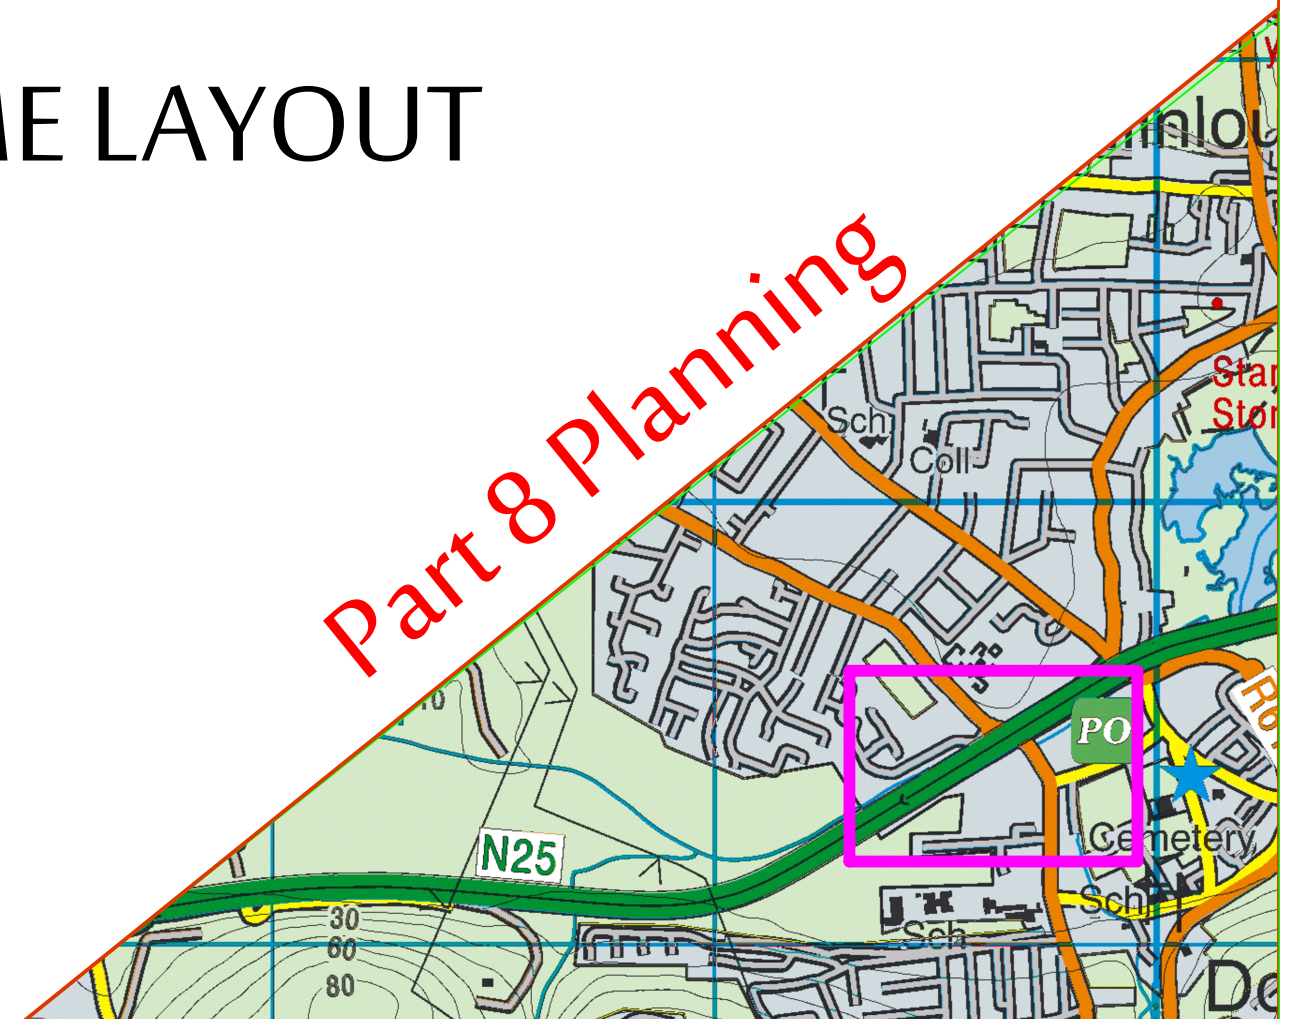


SOUTH DOUGLAS ROAD JUNCTION UPGRADE


PROPOSED SCHEME LAYOUT

Part 8 Planning

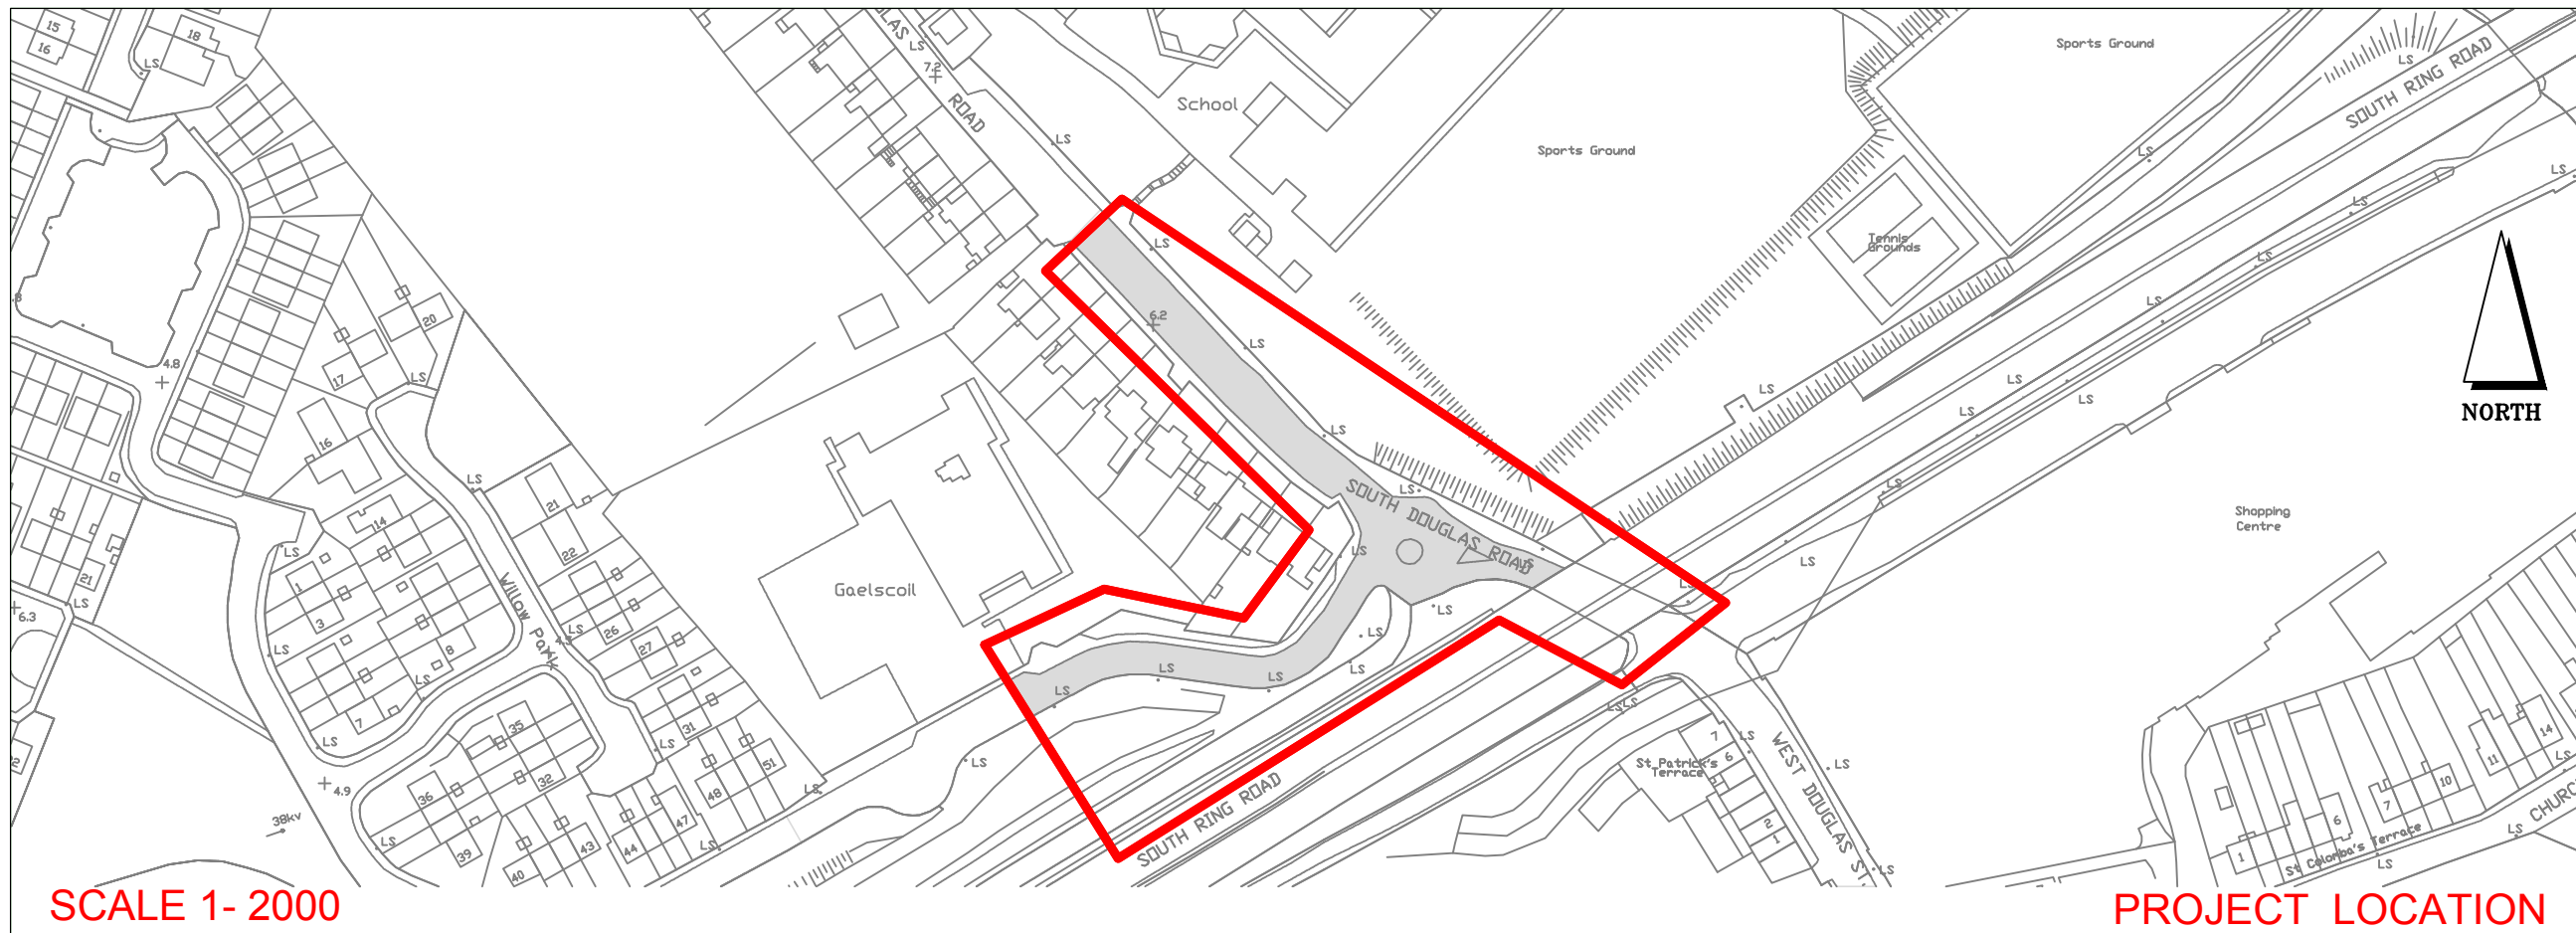

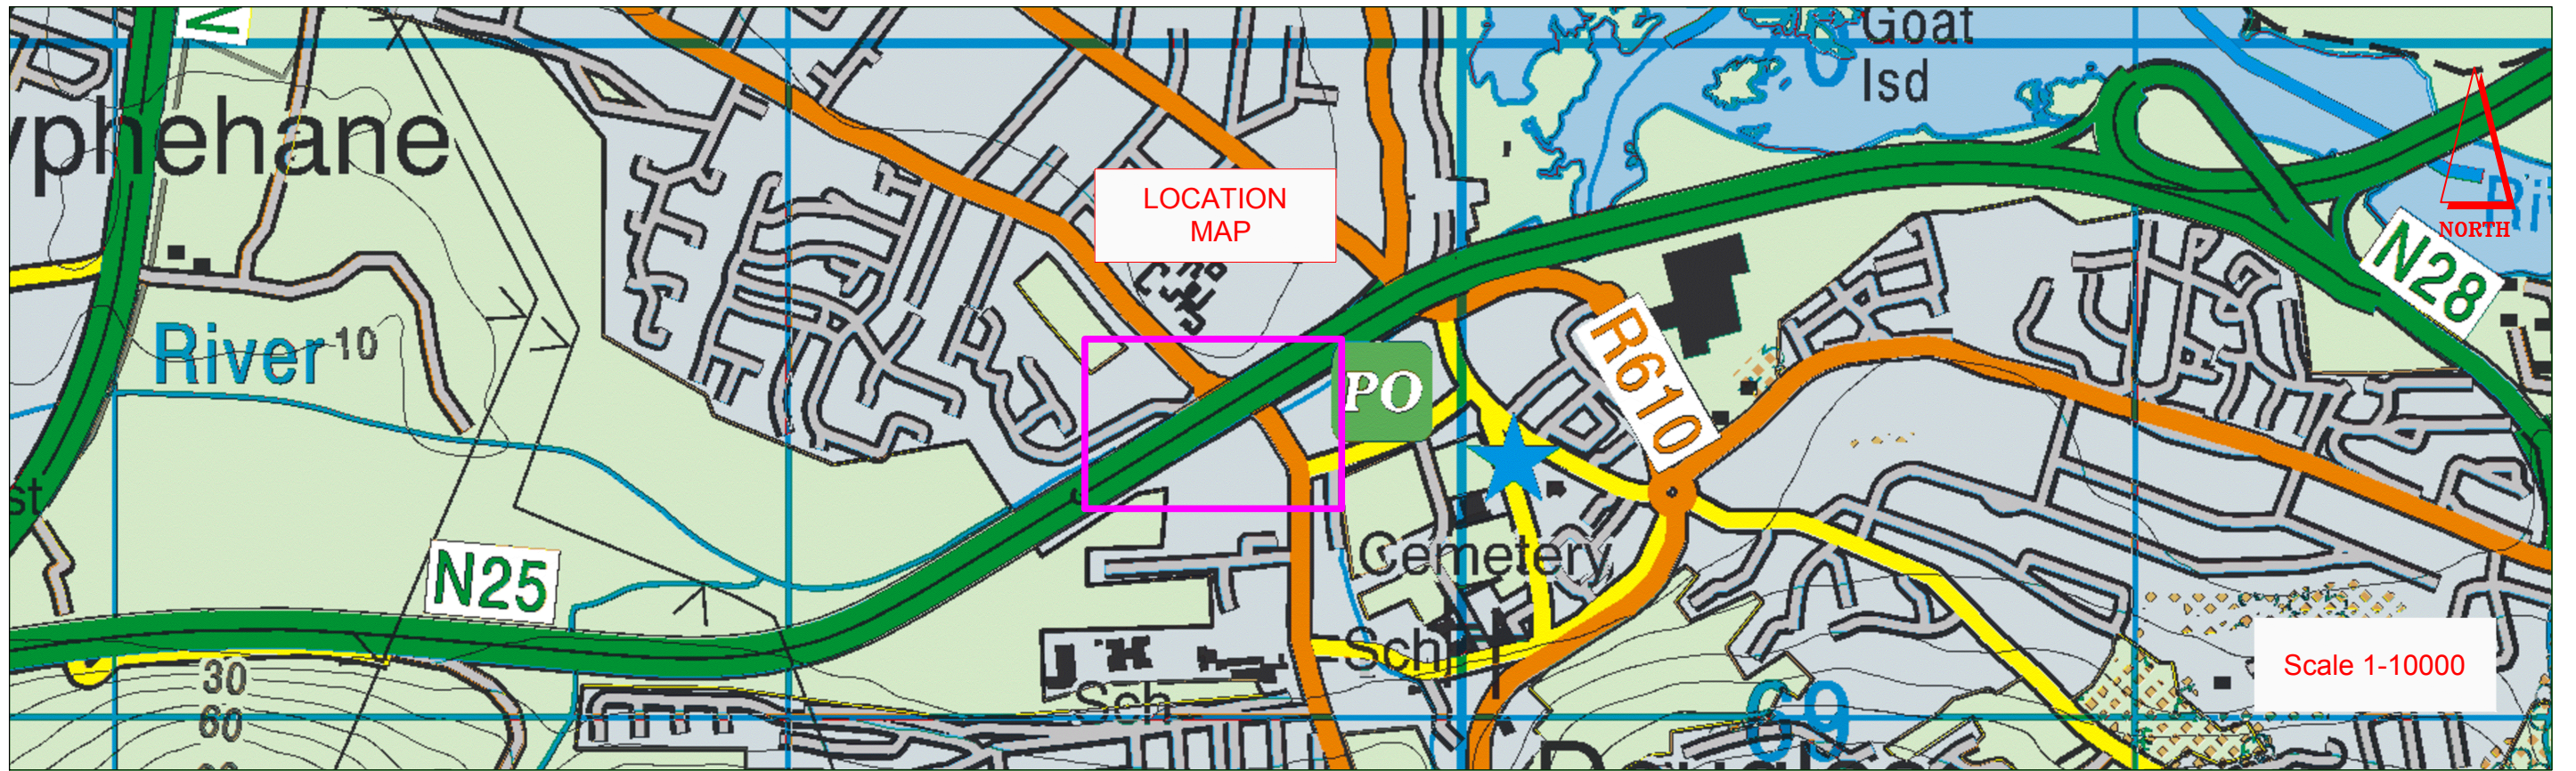


CORK CITY COUNCIL COMHARLE CATHRACH CHORCAÍ Roads Design Division Roads & Transportation Directorate Anglesea Street Cork Telephone: 021 492 4212			
INCLUDES ORDNANCE SURVEY IRELAND DATA REPRODUCED UNDER LICENSE NUMBER 20140000000000000000 UNAUTHORISED REPRODUCTION INFRINGES ORDNANCE SURVEY IRELAND AND GOVERNMENT OF IRELAND COPYRIGHT © ORDNANCE SURVEY IRELAND.			
SOUTH DOUGLAS ROAD JUNCTION UPGRADE			
Project Location			
as shown	c:\		
jme	sept 2020	2	0

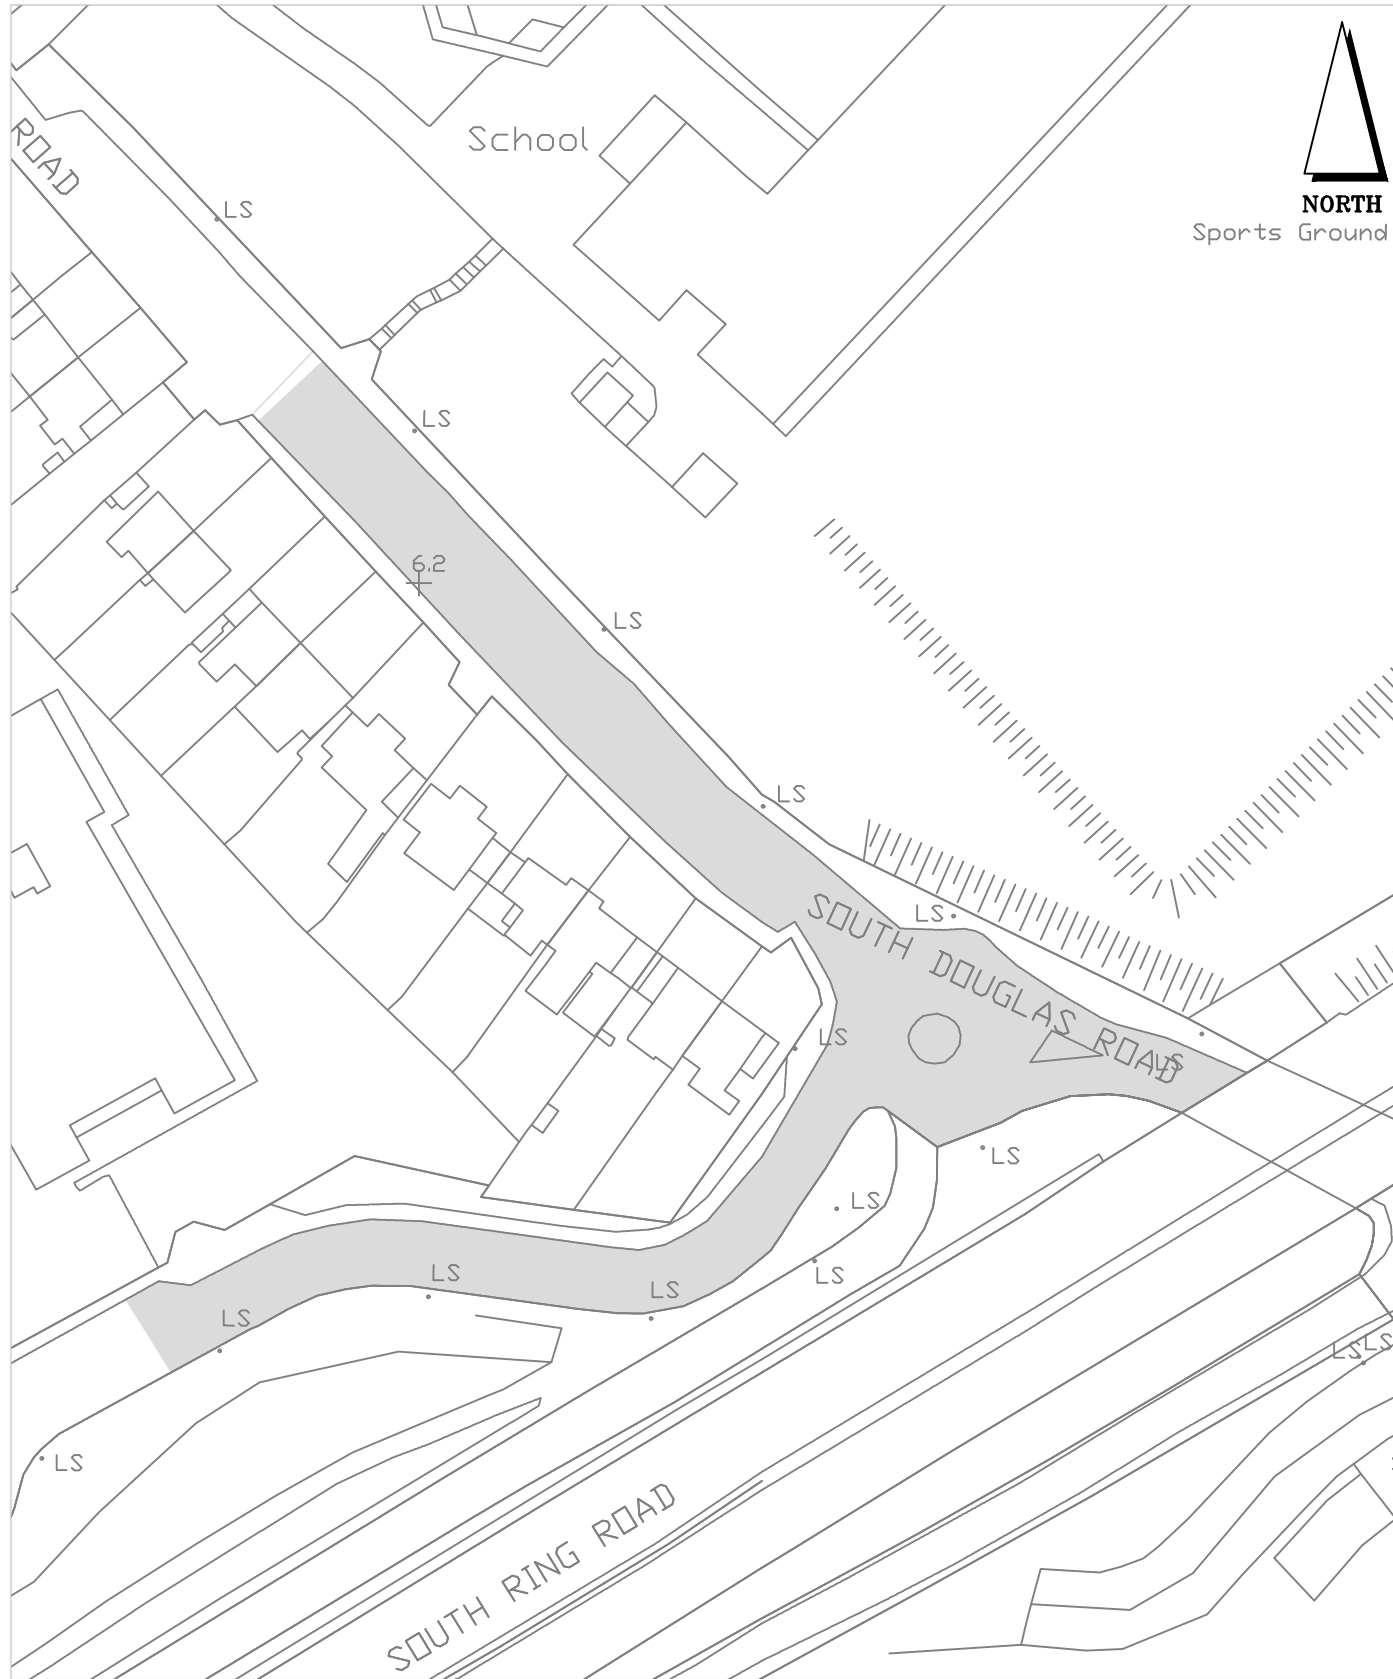


EXISTING LAYOUT


SCALE 1- 1000

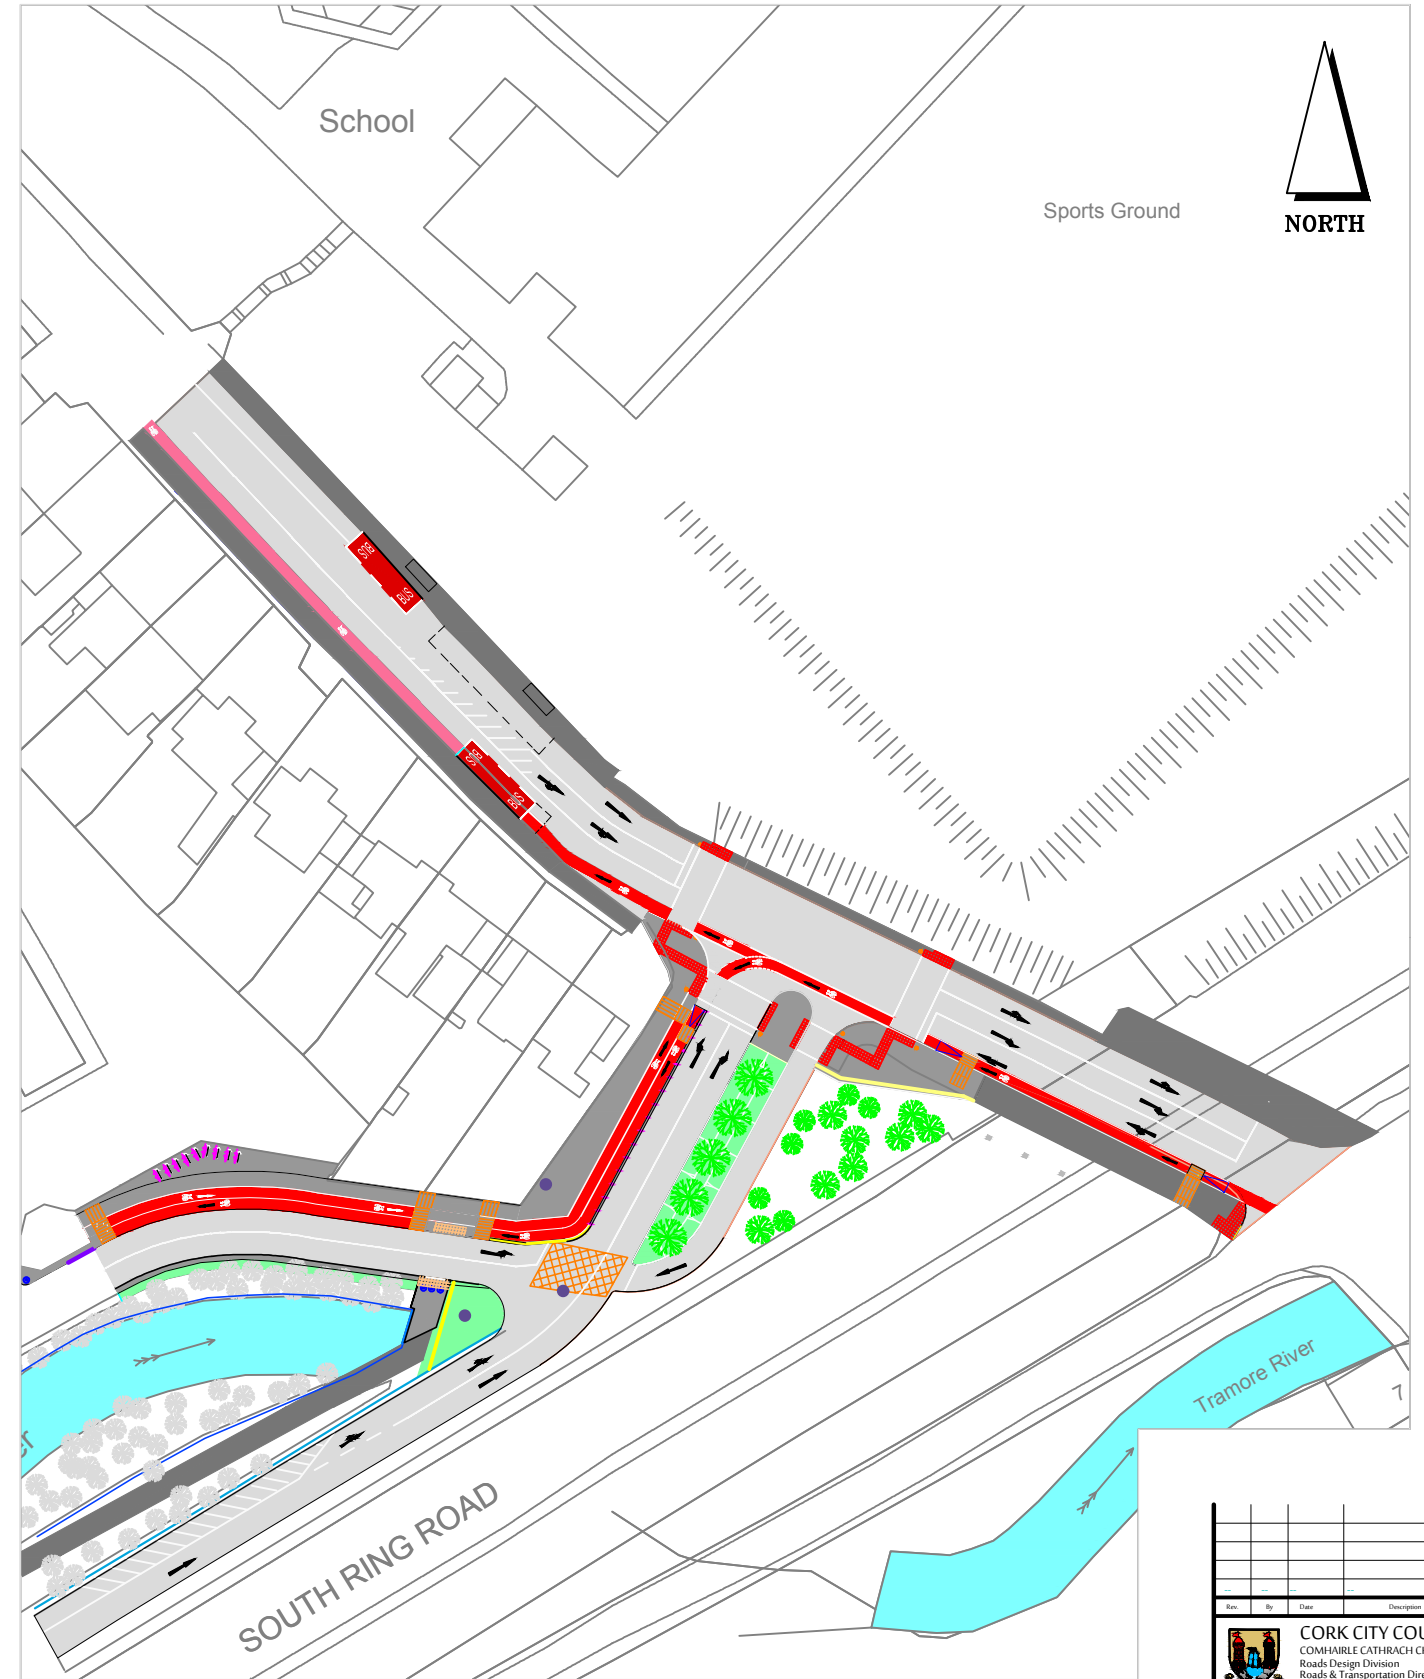

PROPOSED LAYOUT

SCALE 1- 1000


Rev	By	Date	Description
 CORK CITY COUNCIL COMHARLE CATHRACH CHORCAÍ Roads Design Division Roads & Transportation Directorate Anglesea Street Cork <small>Telephone: 021 491 4010</small>			
<small>INCLUDES ORDNANCE SURVEY IRELAND DATA REPRODUCED UNDER LICENSE NUMBER 2014R0000000000000000 UNAUTHORISED REPRODUCTION OF FINCHES ORDNANCE SURVEY IRELAND AND GOVERNMENT OF IRELAND COPYRIGHT © ORDNANCE SURVEY IRELAND.</small>			
"SOUTH DOUGLAS ROAD JUNCTION UPGRADE" Layout Plan showing Existing and Proposed Layout's as shown			
Drawn by	Checked by	Scale	Sheet No.
jme		sept 2020	3 of 0

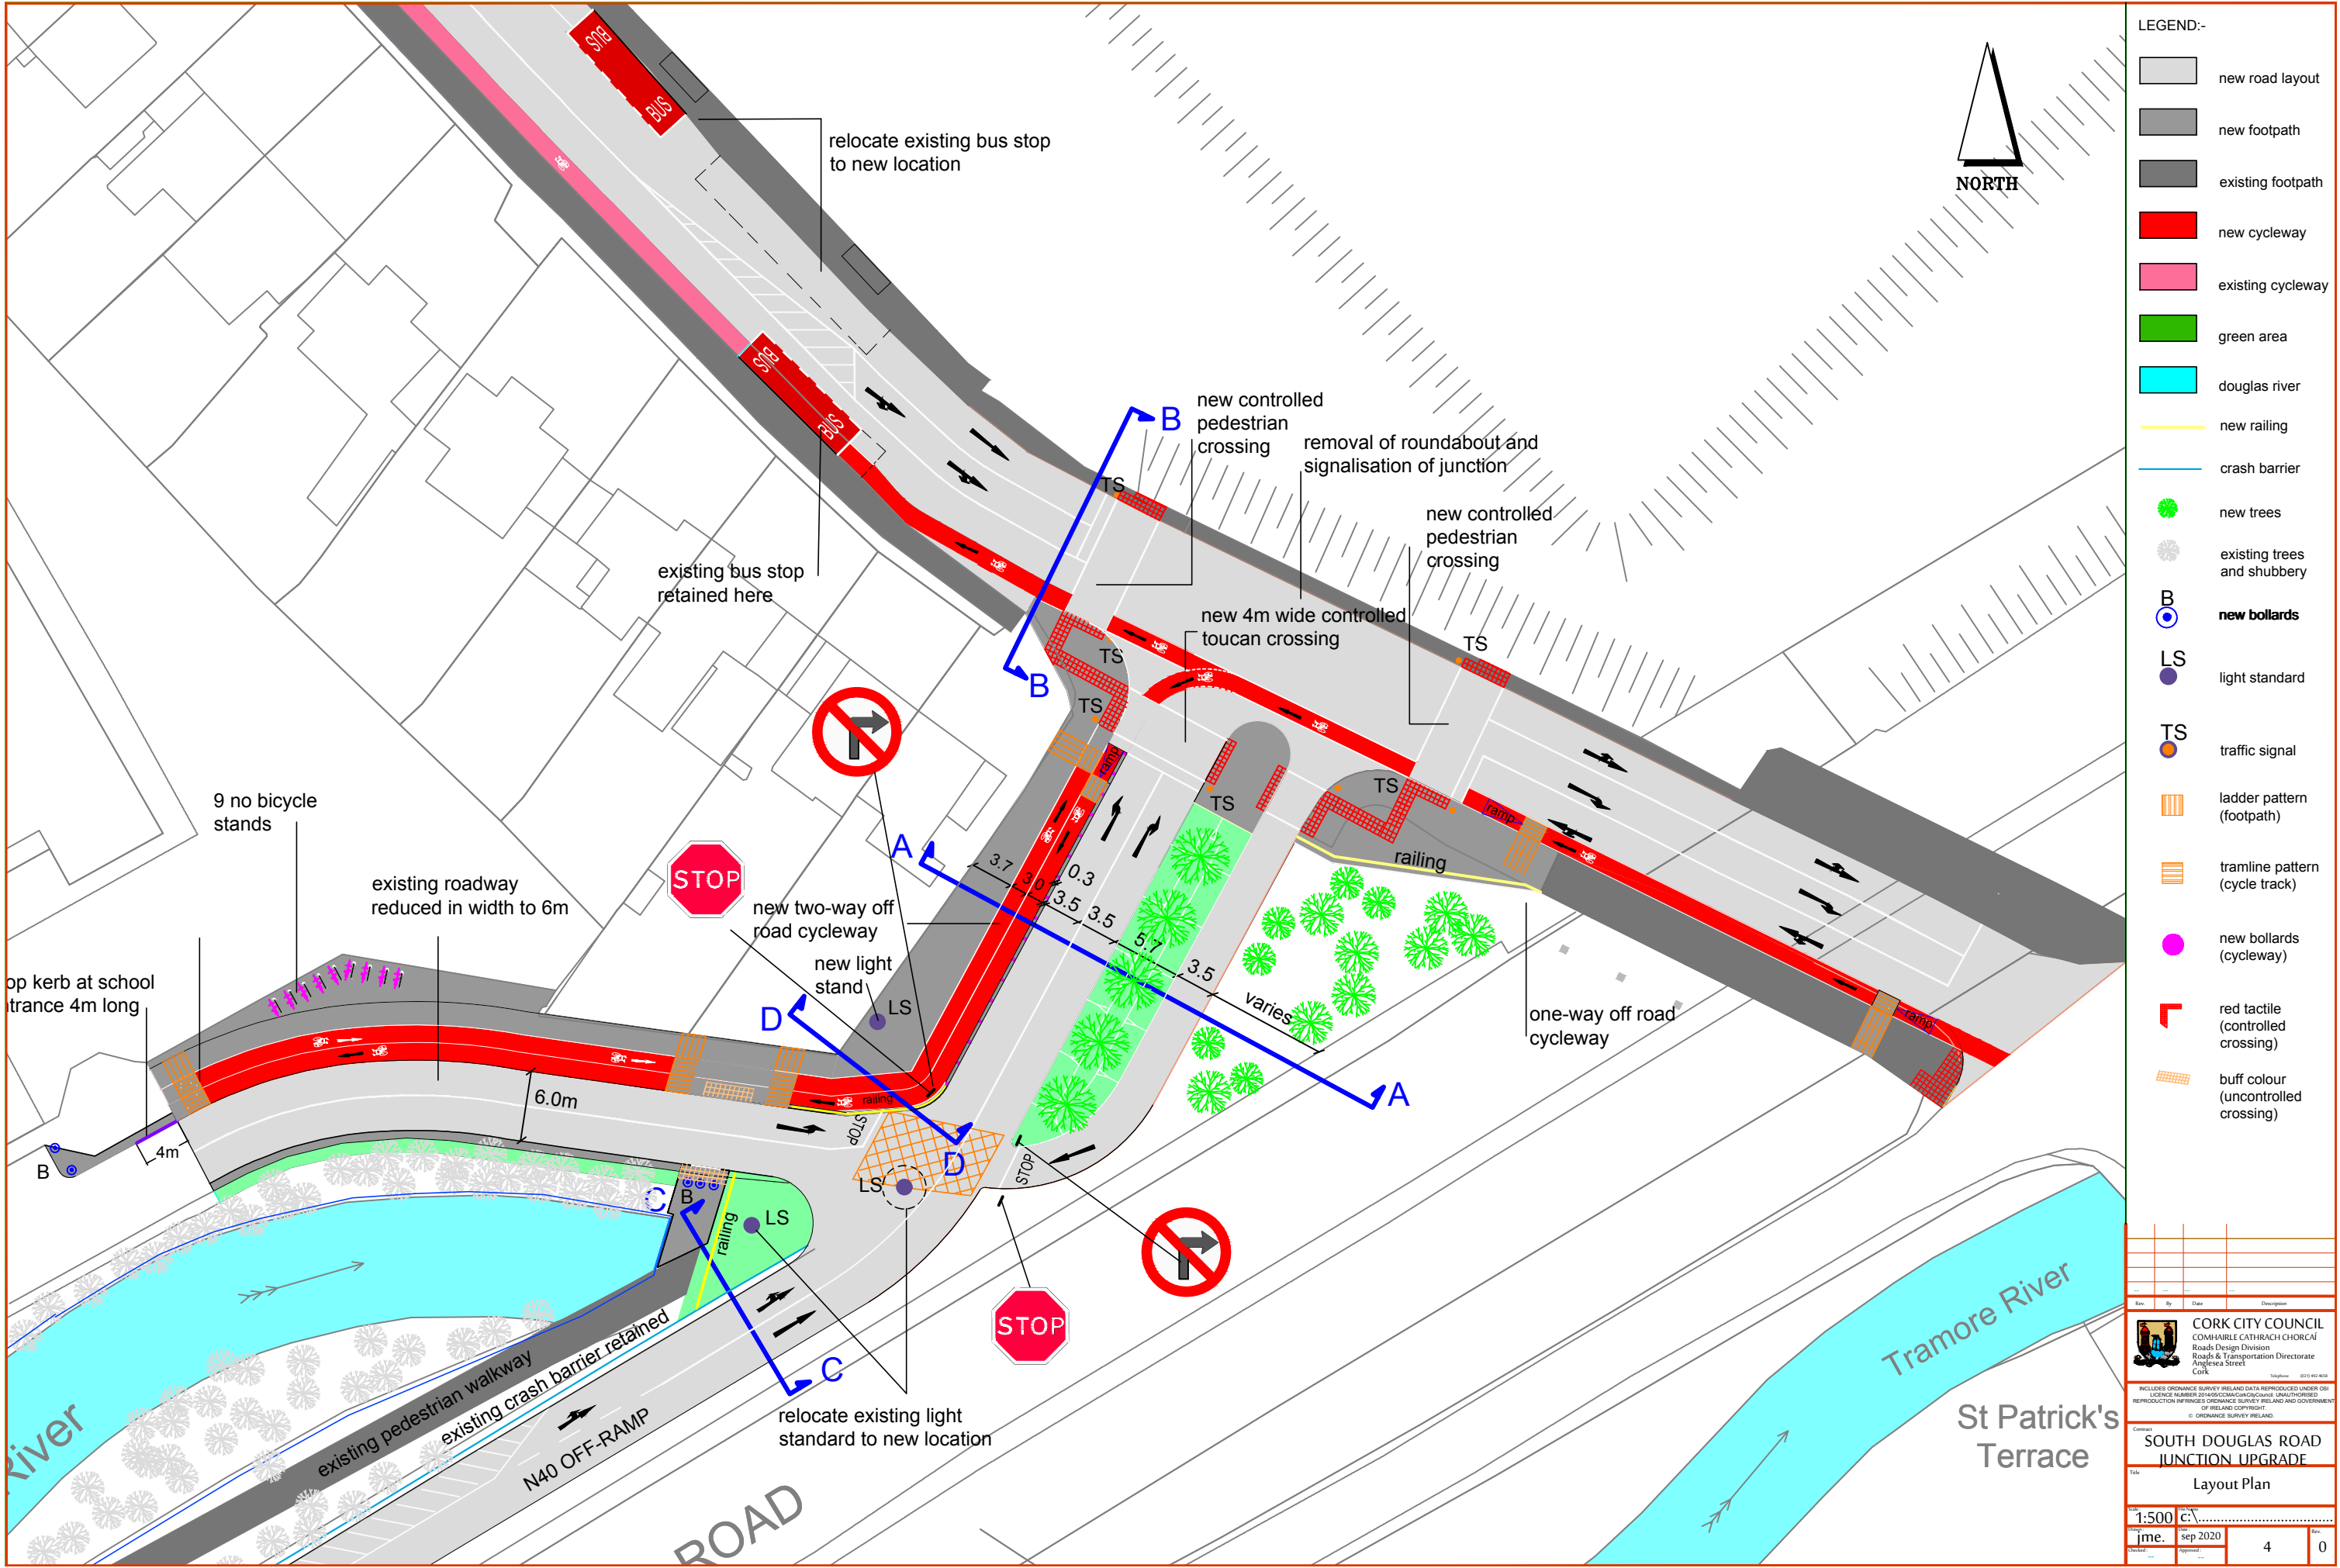

LEGEND:-


- new road layout
- new footpath
- existing footpath
- new cycleway
- existing cycleway
- green area
- douglas river
- new railing
- crash barrier
- new trees
- existing trees and shrubbery
- new bollards
- light standard
- traffic signal
- ladder pattern (footpath)
- tramline pattern (cycle track)
- new bollards (cycleway)
- red tactile (controlled crossing)
- buff colour (uncontrolled crossing)

	<p>CORK CITY COUNCIL COMHARLE CATHRACH CHORCAÍ Roads Design Division Roads & Transportation Directorate Anglesca Street Cork</p>
<p>INCLUDES ORDNANCE SURVEY IRELAND DATA REPRODUCED UNDER LICENSE NUMBER 20140302000000000000 UNAUTHORISED REPRODUCTION OFFENDS ORDNANCE SURVEY IRELAND AND GOVERNMENT OF IRELAND COPYRIGHT © ORDNANCE SURVEY IRELAND.</p>	
<p>SOUTH DOUGLAS ROAD JUNCTION UPGRADE Layout Plan</p>	
<p>Scale: 1:500</p>	
<p>Author: jme</p>	<p>Date: sep 2020</p>
<p>Sheet: 4</p>	<p>Total: 0</p>

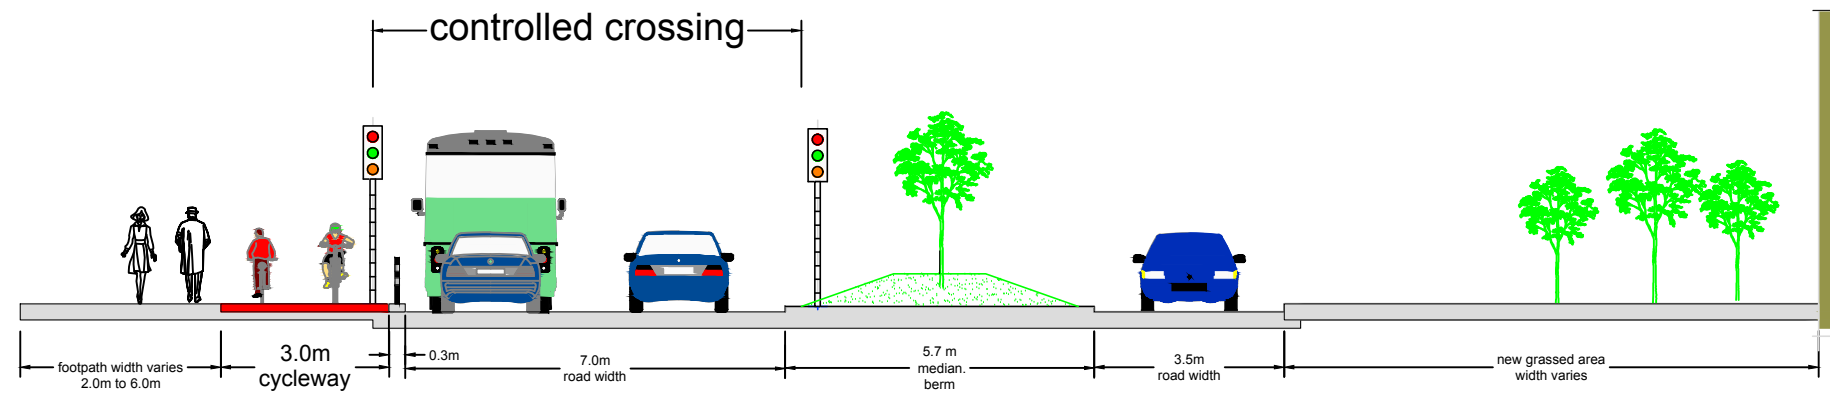


South Douglas Road Overbridge.


CROSS SECTION THRU' AT A-A

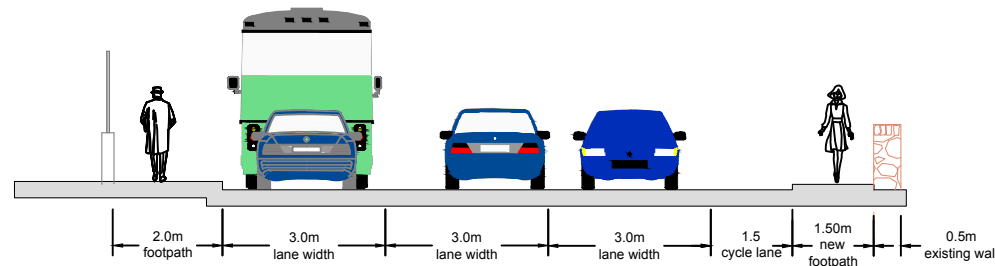

CROSS SECTION THRU' AT B-B

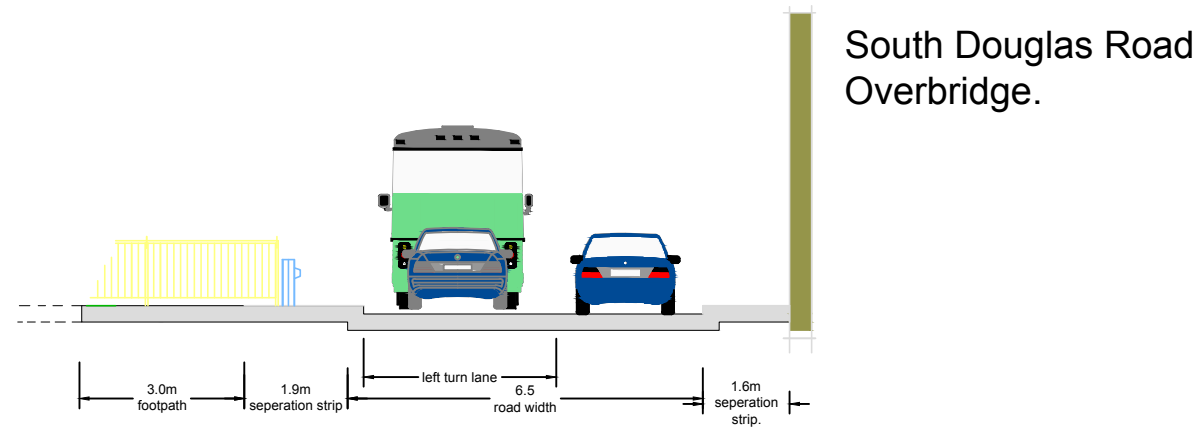

CROSS SECTION THRU' AT C-C

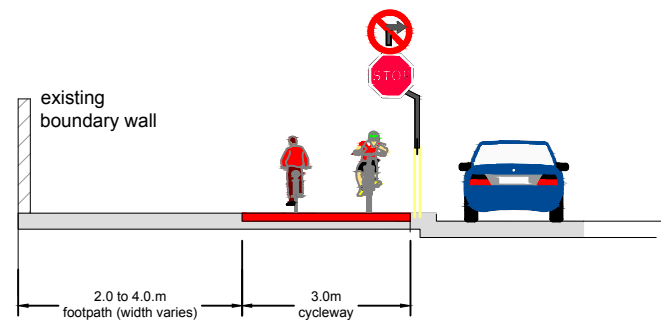

CROSS SECTION THRU' AT D-D

Rev.	By	Date	Description

CORK CITY COUNCIL
 COMHARLE CATHRACH CHORCAÍ
 Roads Design Division
 Roads & Transportation Directorate
 Anglesea Street
 Cork
 Telephone: 021 492 4038

INCLUDES ORDNANCE SURVEY IRELAND DATA REPRODUCED UNDER ORDNANCE SURVEY IRELAND DATA REPRODUCTION RIGHTS AGREEMENT. UNAUTHORISED REPRODUCTION INFRINGES ORDNANCE SURVEY IRELAND AND GOVERNMENT OF IRELAND COPYRIGHT.
 © ORDNANCE SURVEY IRELAND.

Project: **SOUTH DOUGLAS ROAD JUNCTION UPGRADE**
 Title: **Cross Sections**

Drawn by: nts	Checked by: c	Scale: 1:100
Drawn on: jme	Scale: sep2020	Sheet: 5 of 0