

Cork City Council
Comhairle Cathrach Chorcaí

Pedestrian Safety Interventions
Popham's Road

Road Traffic Act, 1994 - Section 38




Comhairle Cathrach Chorcaí
Cork City Council



& ASSOCIATES LTD.

May 2021

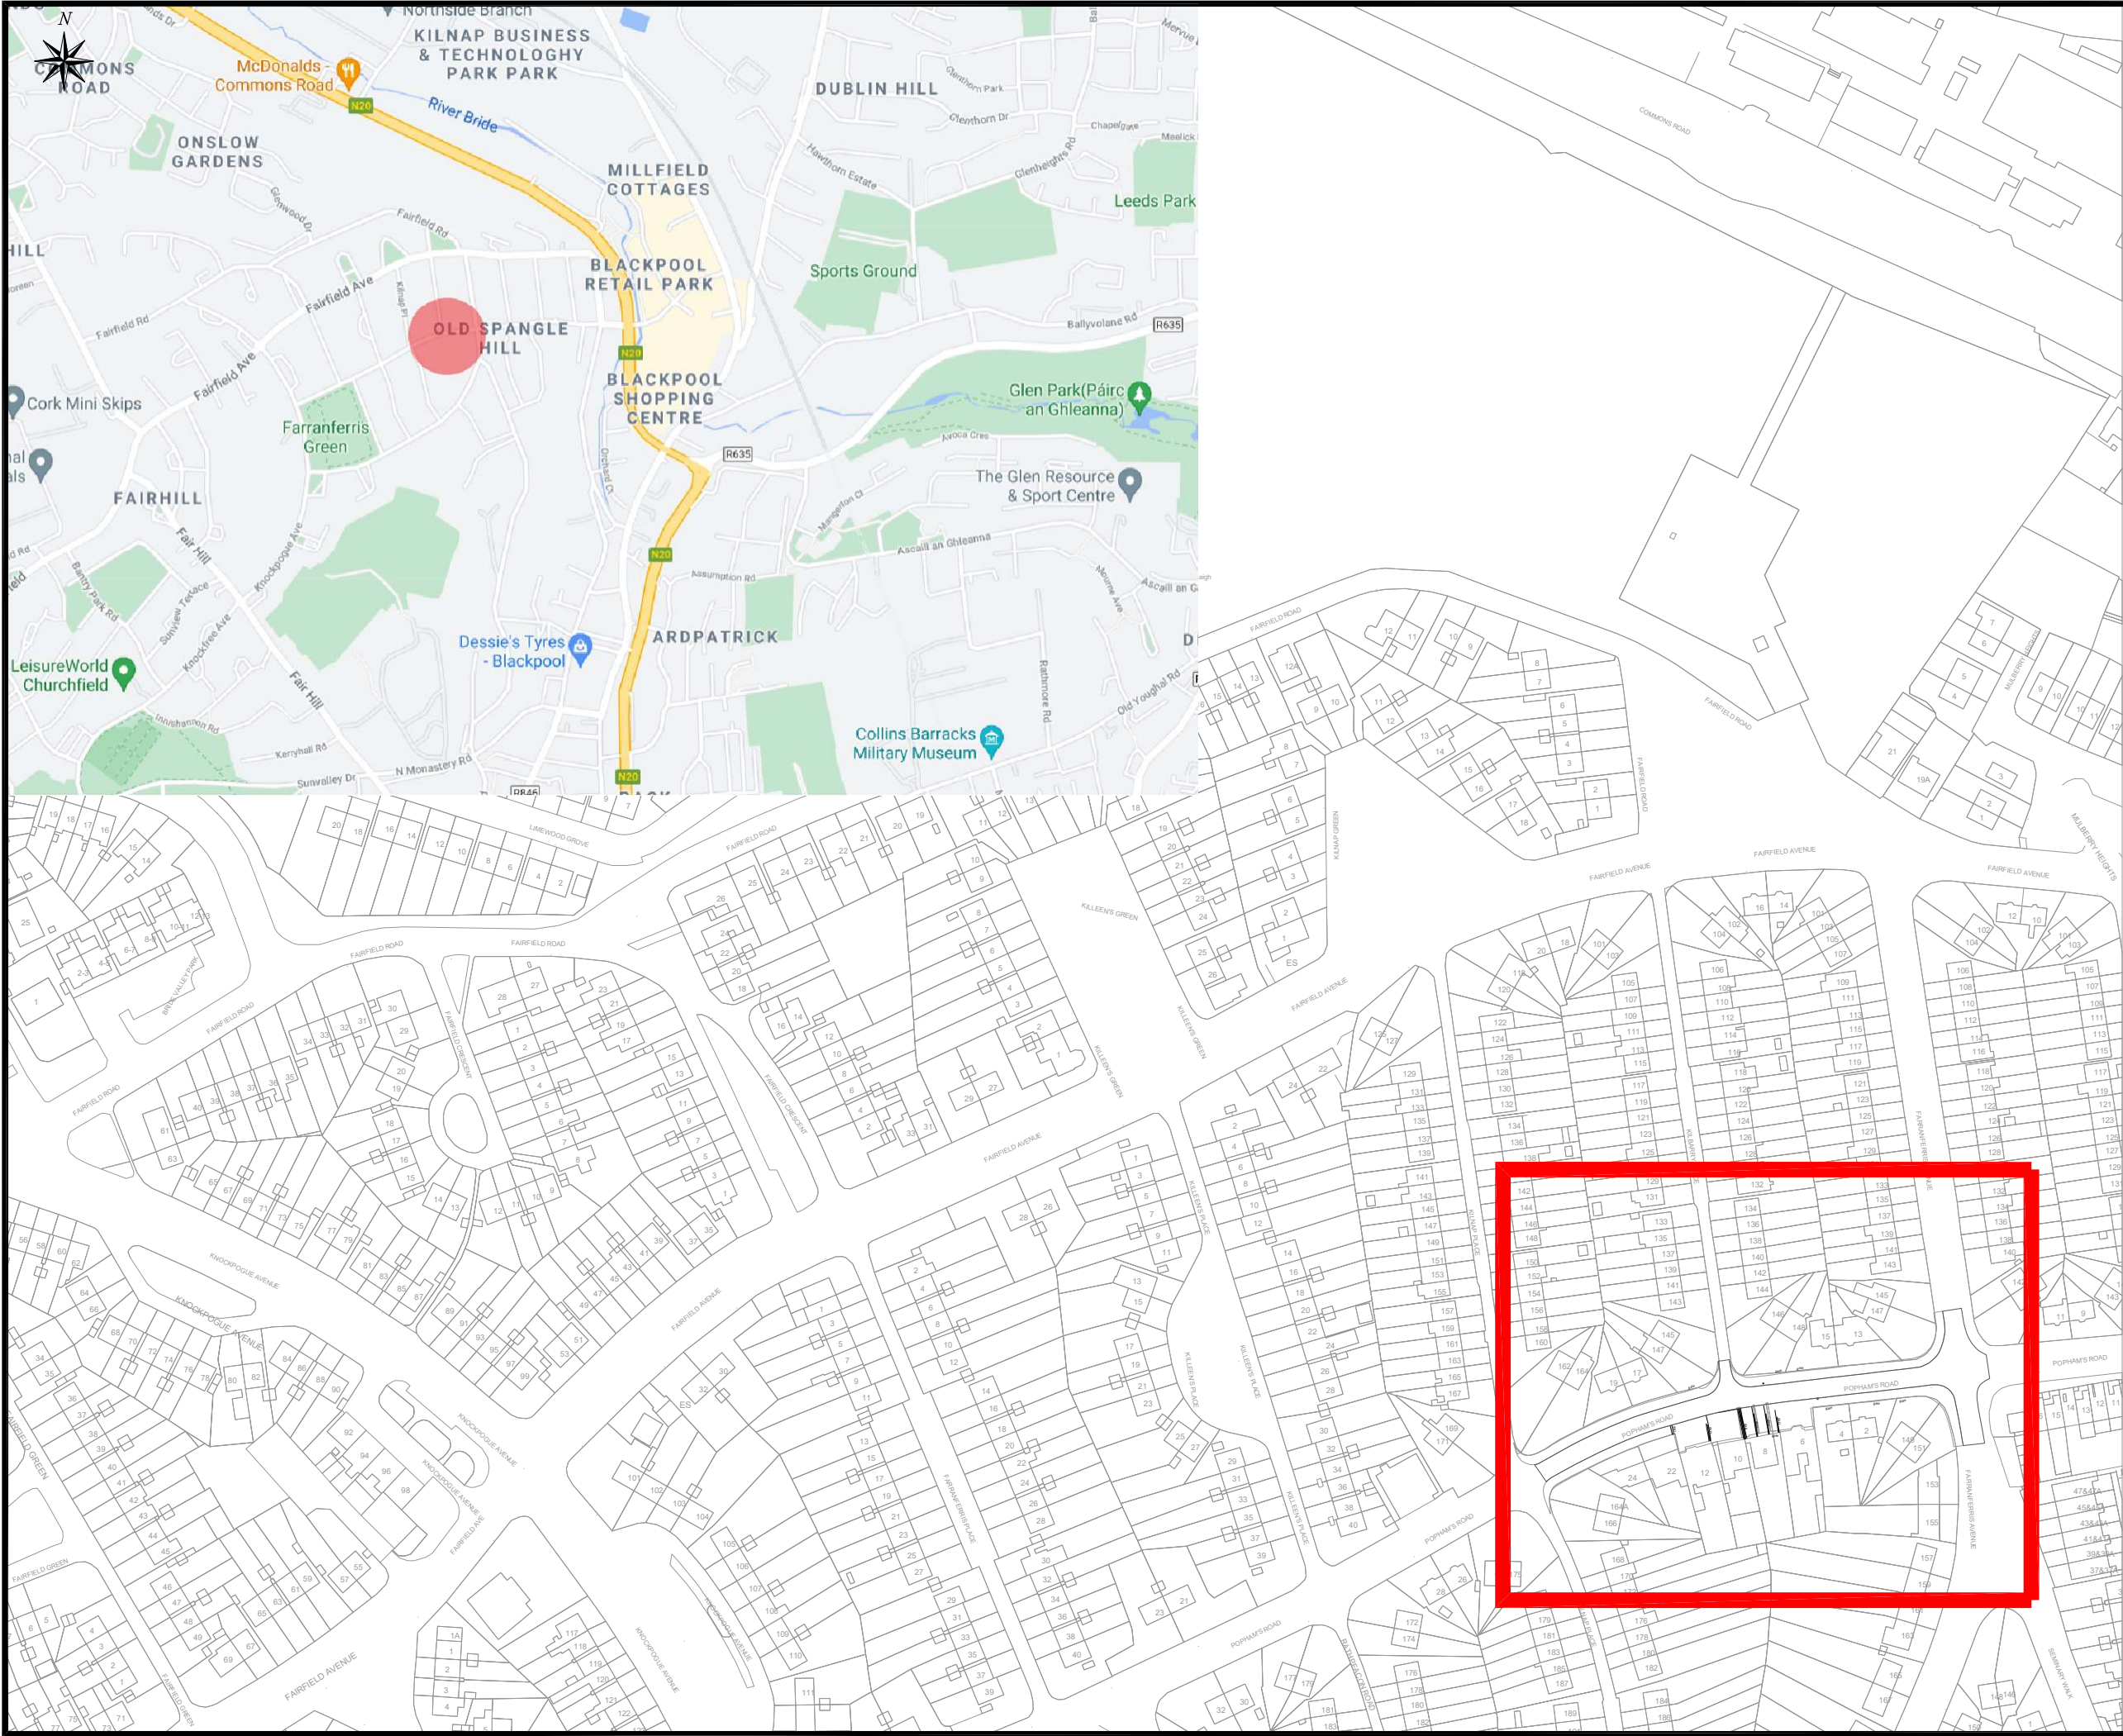

NOTES:

All dimensions in metres.
Do not scale from drawing.
For any discrepancies found please consult with design office.
This drawing should be read in conjunction with all contract drawings, documents and specifications.

Rev	By	Date	Description

Drawing Status:

SECTION 38
NOT CERTIFIED FOR CONSTRUCTION

Project Title:

Pedestrian Safety Interventions - Popham's Road

Drawing Title:

Popham's Road Site Location

Client:



Comhairle Cathrach Chorcaí
Cork City Council



M.H.L & Associates Ltd.
Consulting Engineers

Carrig Mór House,
10 High Street,
Douglas Road,
Cork

Tel: 021-4840214
Fax: 021-4840215
E-Mail: info@mhl.ie

Designed: FOS	Drawn: FOS	Checked: BL
Scale: 1/1000 @ A1 1/2000 @ A3	Date: May 2021	
Job No: 21022 TM	Drawing No: PR-SL-S01	Revision:

