




DRAWING IS PRODUCED USING THE
IRISH TRANSVERSE MERCATOR (ITM)
GEOGRAPHIC COORDINATE SYSTEM


A1

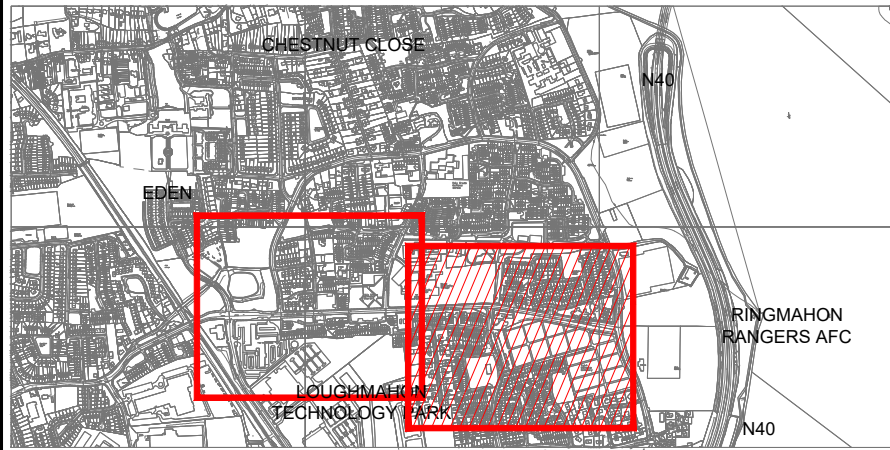

Scale N.T.S.

- LEGEND :**
- CARRIAGEWAY -
 - PROPOSED CONCRETE PATH -
 - LANDSCAPED AREA -
 - RAISED CROSSING -
 - PROPOSED CYCLE PATH -
 - PROPOSED CYCLE LANE -
 - EXISTING BUS LANE / STOP -
 - PARKING -
 - SHARED SPACE -
 - PROPOSED TACTILE PAVING -
 - PROPOSED TREE -
 - EXISTING TREE TO BE RETAINED -
 - EXISTING TREE TO BE REMOVED -

---	---	---	---	---
P01	ISSUE FOR SECTION 38	MR	CB	17.01.22
Rev	Description	Drawn	Checked	Date

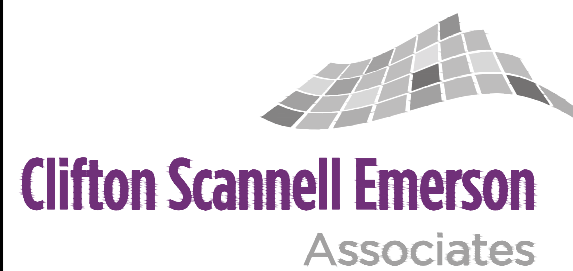

Clifton Scannell Emerson
Associates

Clifton Scannell Emerson
Associates Limited
Consulting Engineers,
3rd Floor The Highline,
Bakers Point, Pottery Road,
Dun Laoghaire, Co. Dublin,
Ireland, A95 KW29

T. +353 1 288 5006
F. +353 1 283 3466
E. info@csea.ie
W. www.csea.ie

Client	CORK CITY COUNCIL					
Project	MAHON CYCLING SCHEME SKEHARD ROAD - PROPOSED LAYOUT SHEET 2 OF 2					
Dwg. Title						
Drawn By	MR	Date	09.12.21	21_036		
Checked By	CB	Scale	1:1000 @ A1			
Project Code	Originator	Zone/Phase	Level	Type	Role	Dwg. No.
21_036 - CSE - GEN - XX - DR - C - 2127						
S2	FOR SECTION 38					
Status Code	Suitability Description					
P01	PRELIMINARY					
Revision	Project Status					