

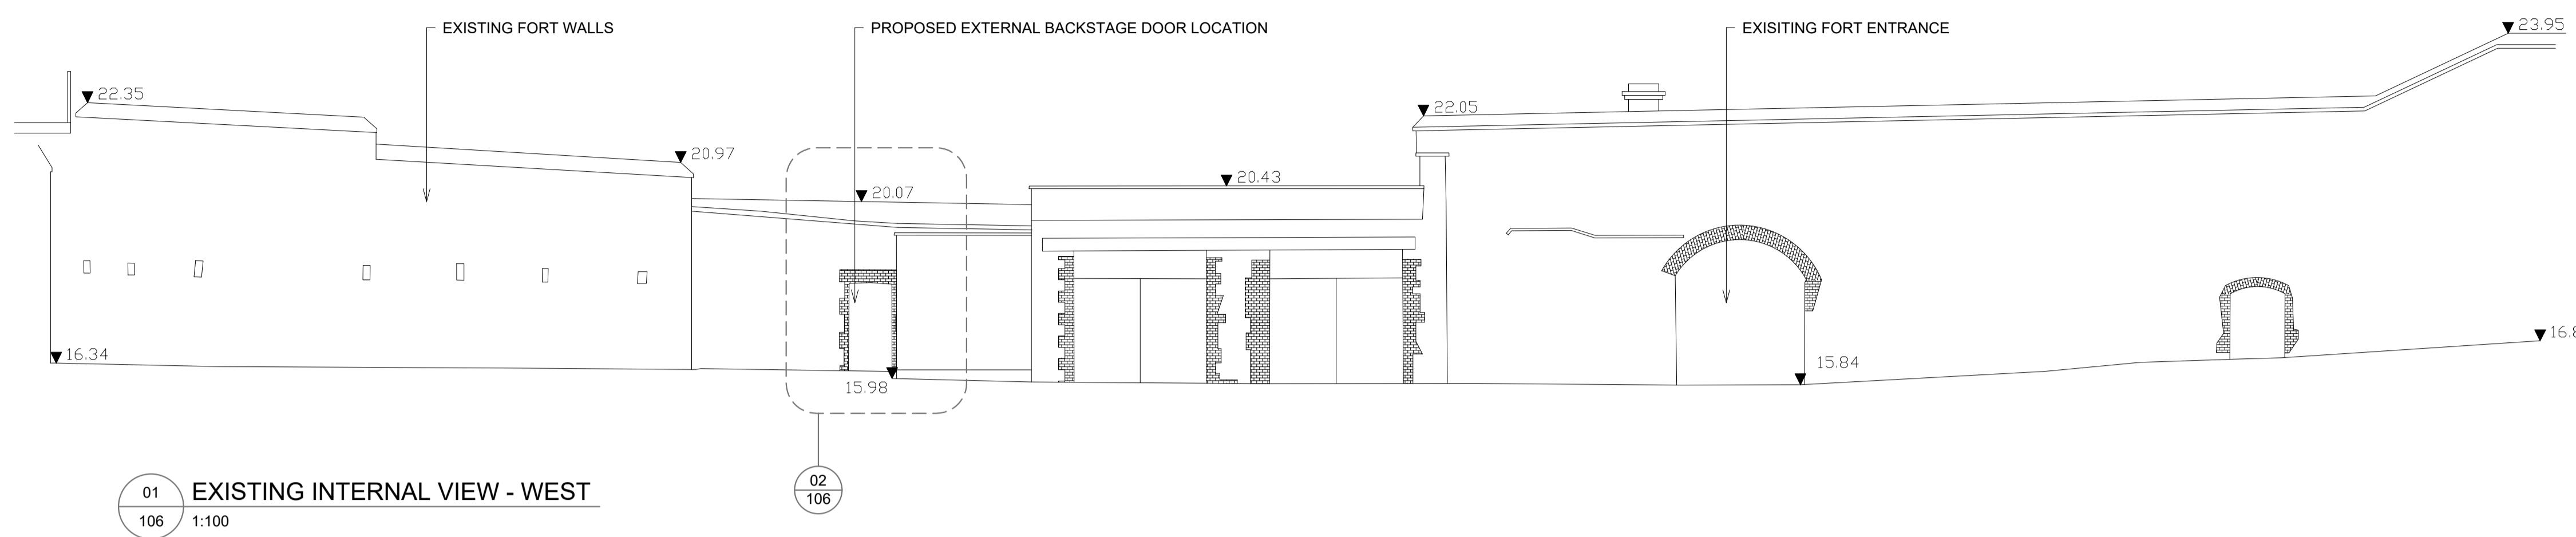


Do not scale from drawings. Use dimensioned figure only.
Contractor to check all dimensions on site.
City Architect to be informed of any discrepancies before work proceeds.

Notes

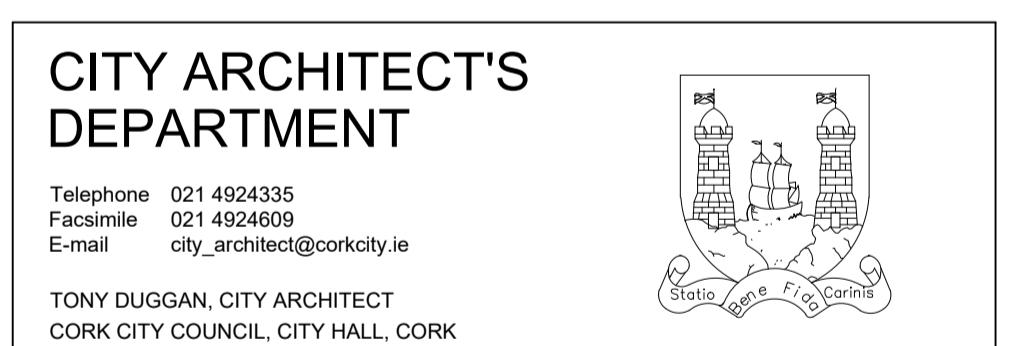

Rev.	Description	Date

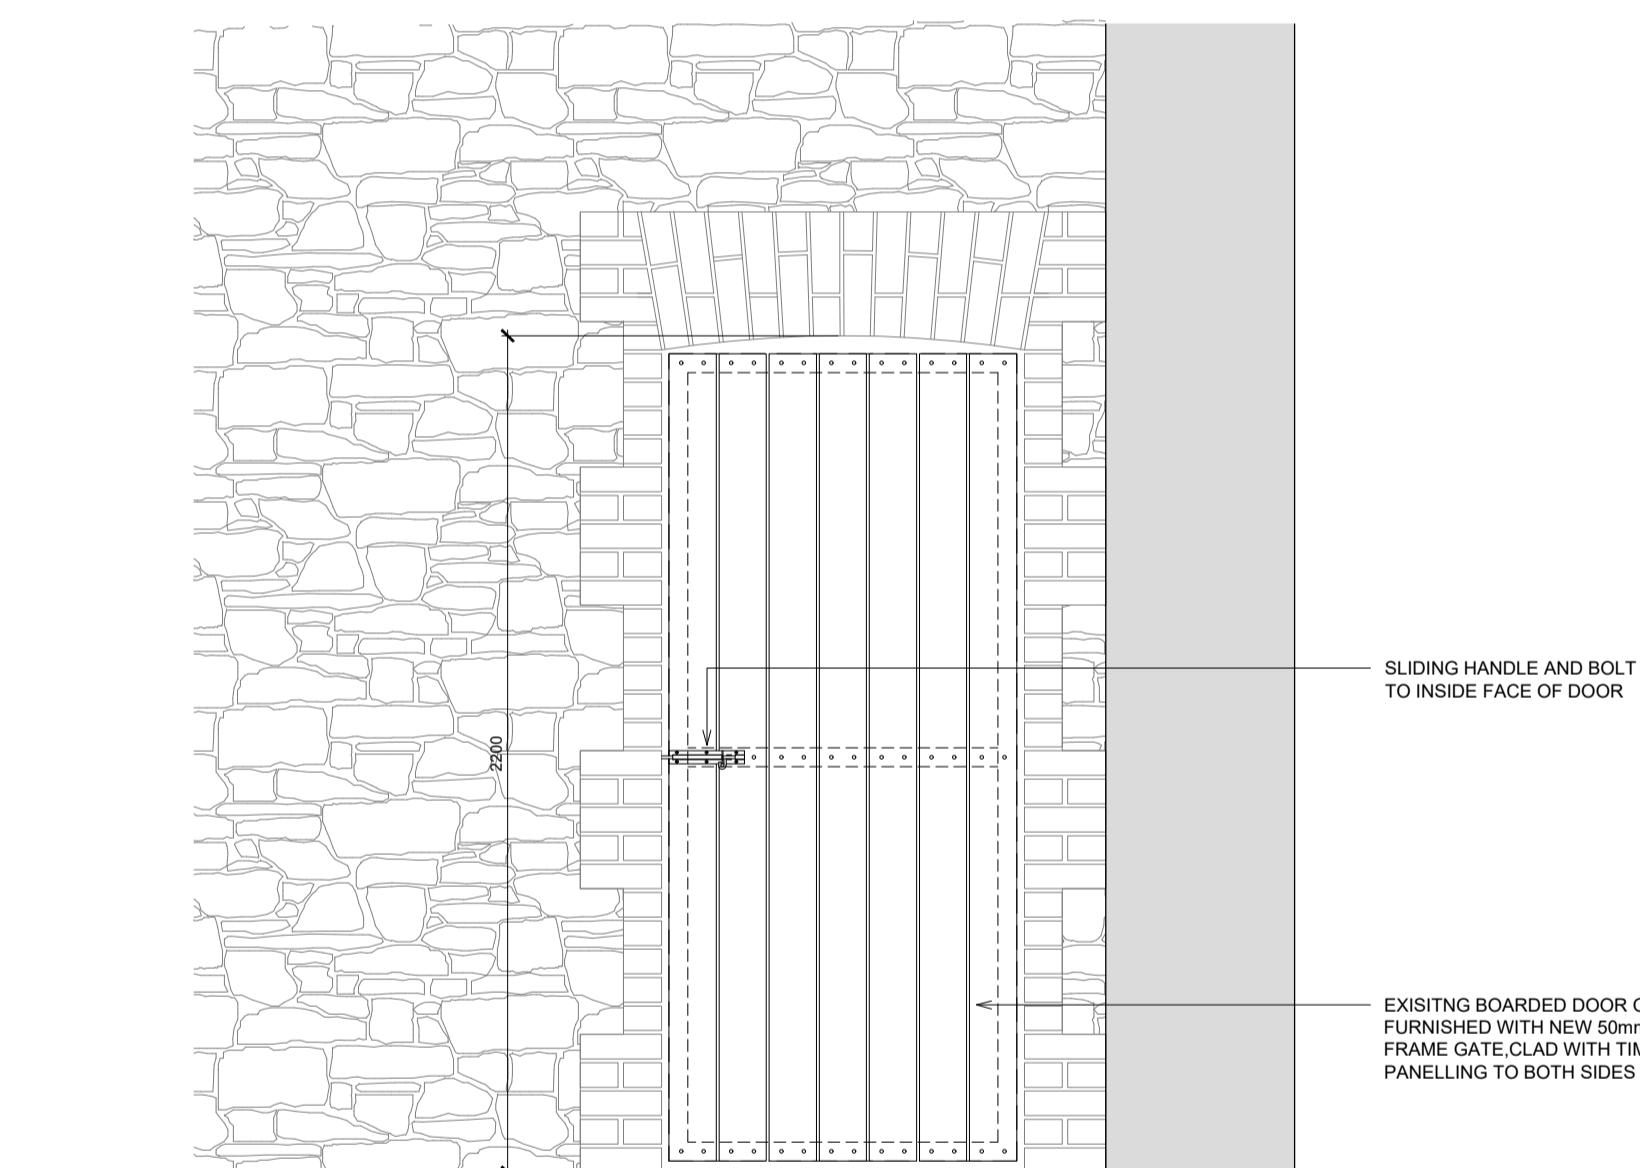

Team Leader	
Project Architects	CORK CITY ARCHITECTS DEPARTMENT
Project Technicians	CORK CITY ARCHITECTS DEPARTMENT
Project Supervisor	CORK CITY ARCHITECTS DEPARTMENT
Quantity Surveyor	
Civil/Structural Consultant	HORGAN LYNCH CONSULTING ENGINEERS
M & E Consultant	
Landscape Architect	
Fire Consultant	EAMON O'BOYLE ASSOCIATES
Title	Scale 1:100, 1:20 @ A1
PROPOSED EXT. BACKSTAGE DOOR	Date MARCH 2022
	Drawn By KB
	Checked By EMC
	Plotfiles Ref.

Drawing Status	Job No.	Drawing No.	Rev.
PART 8		106	

Project	ELIZABETH FORT OUTDOOR PUBLIC REALM UPGRADES
---------	---

