
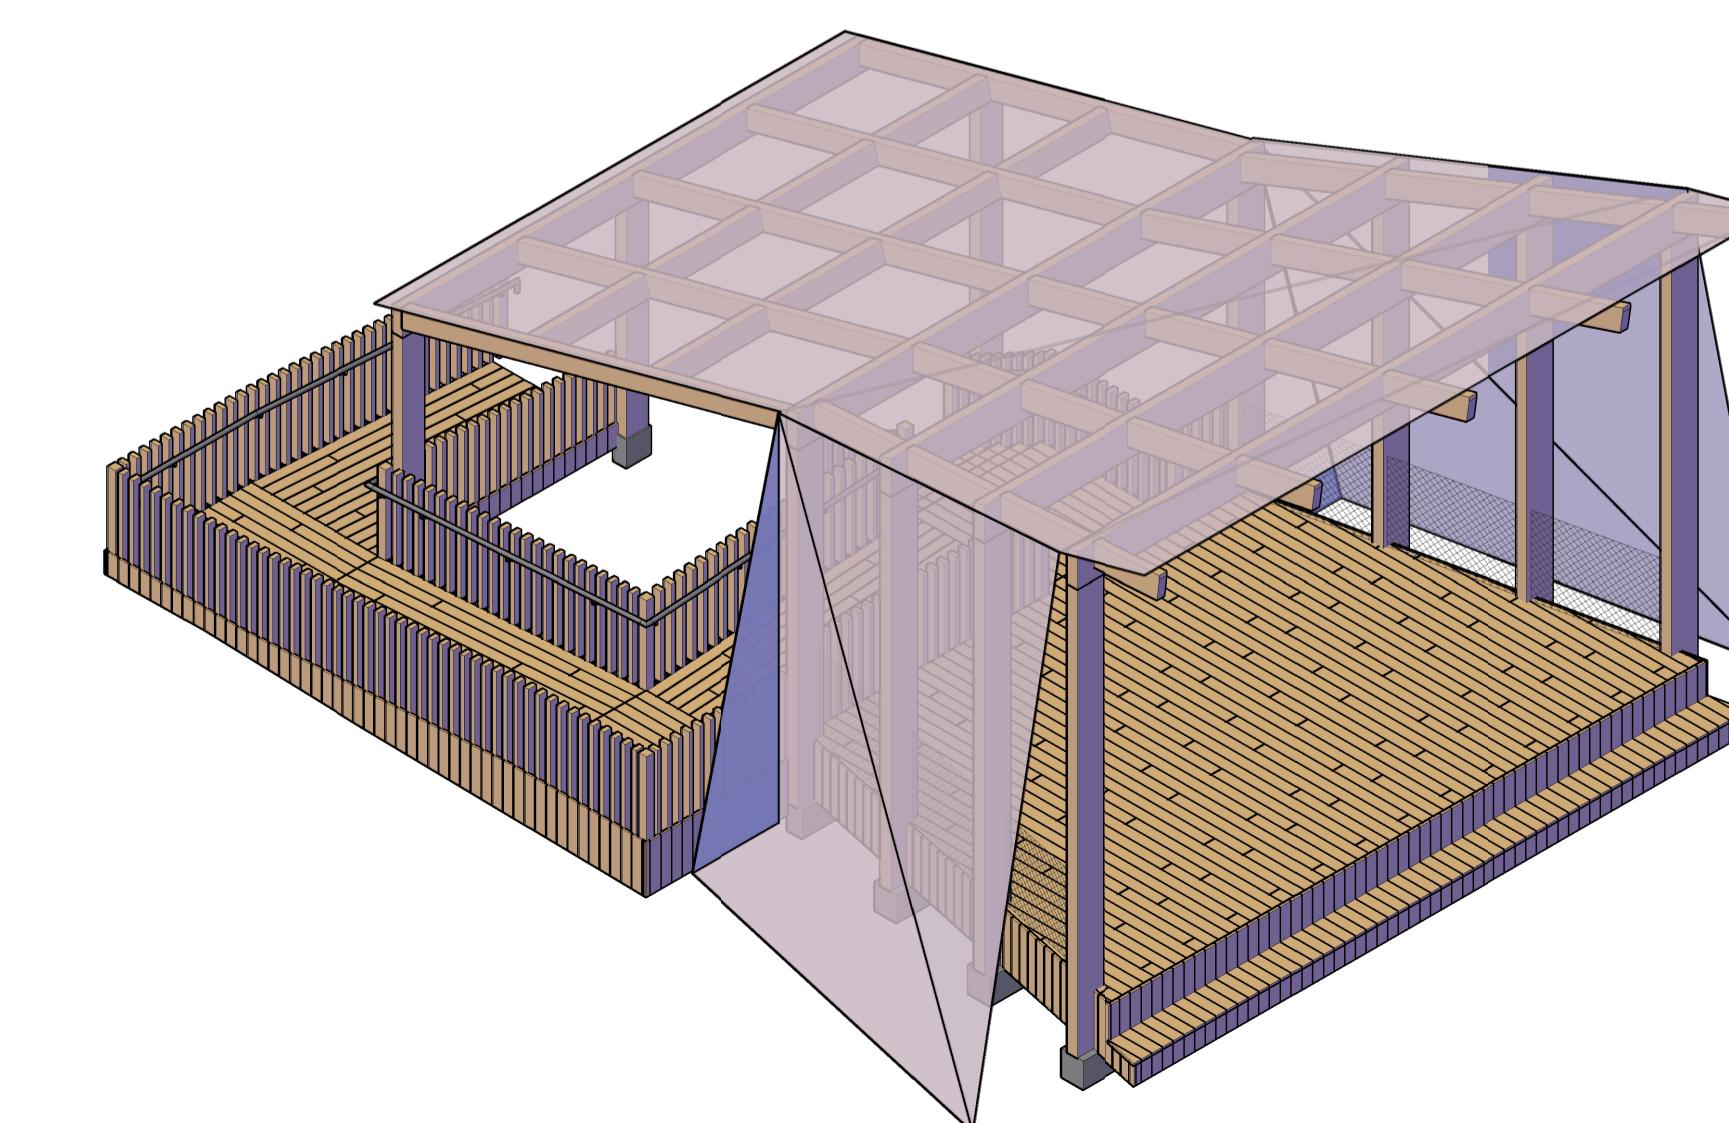
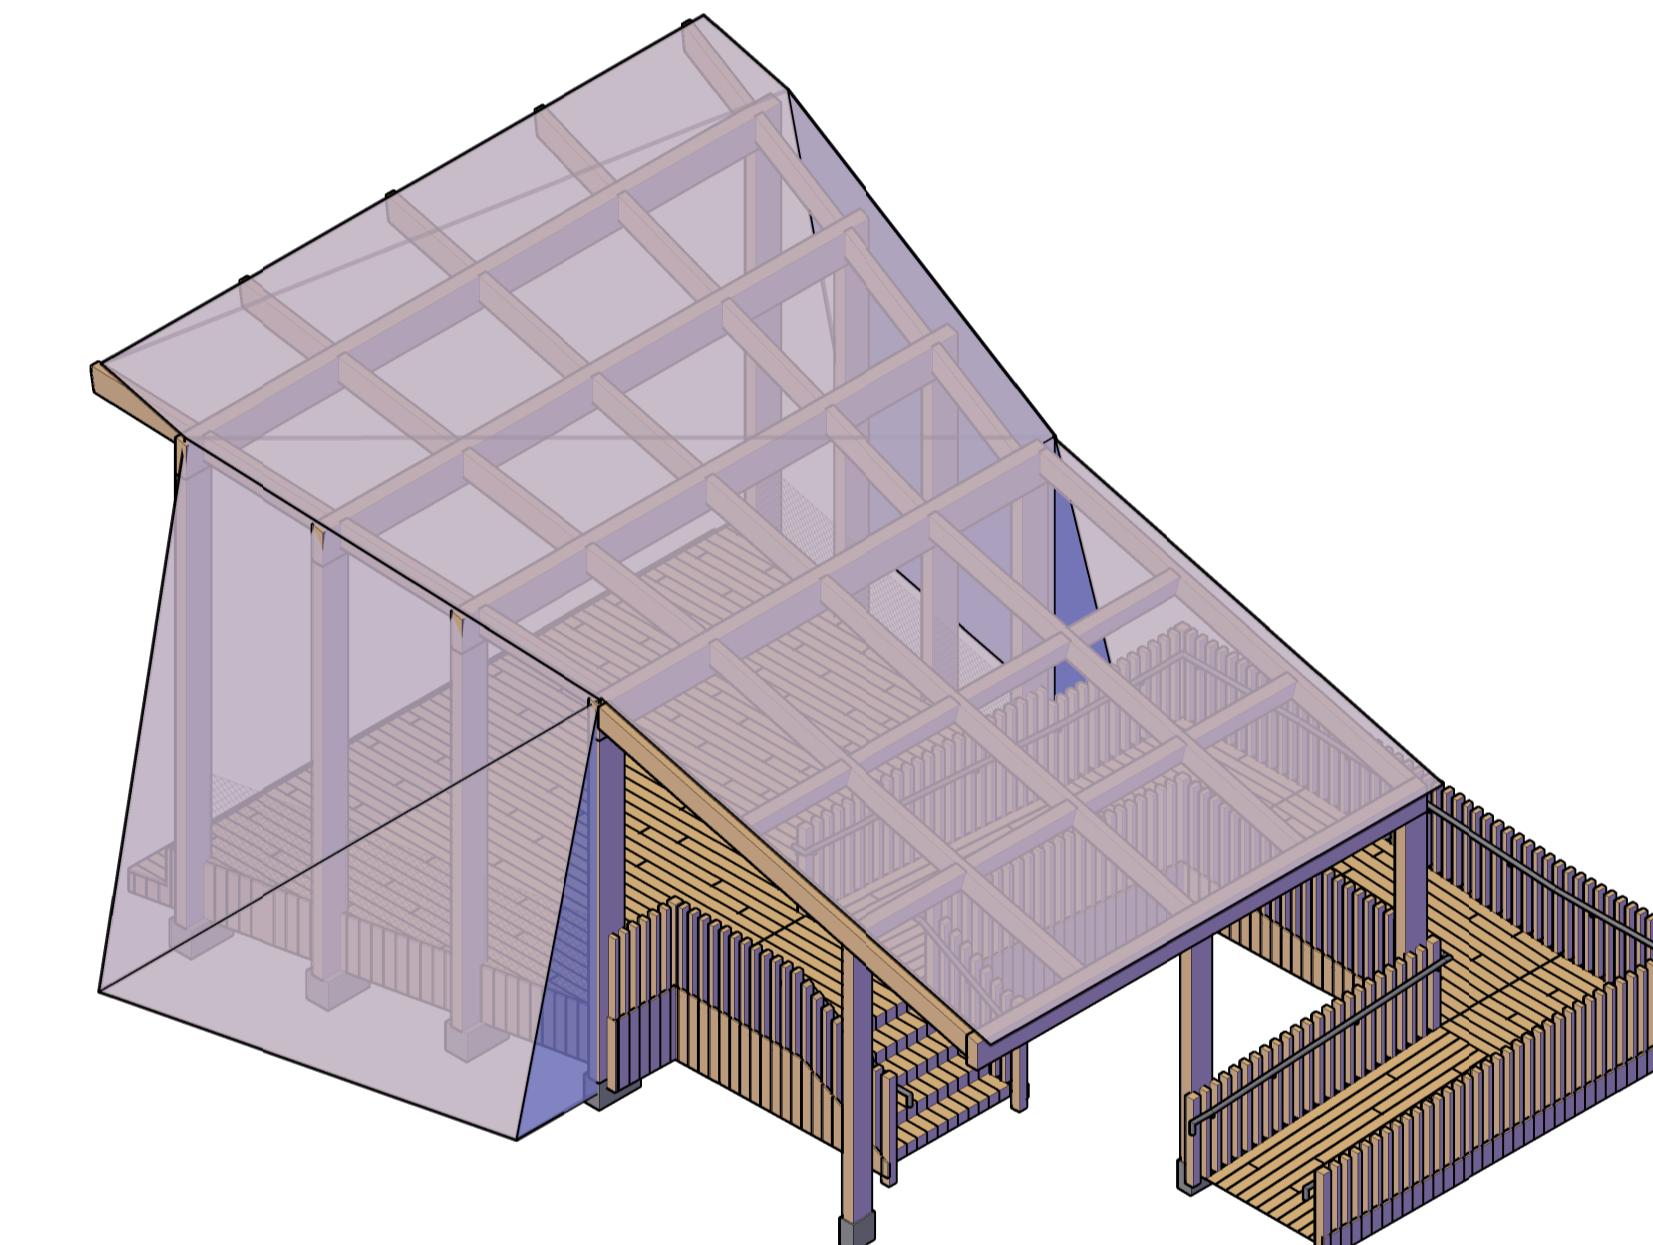
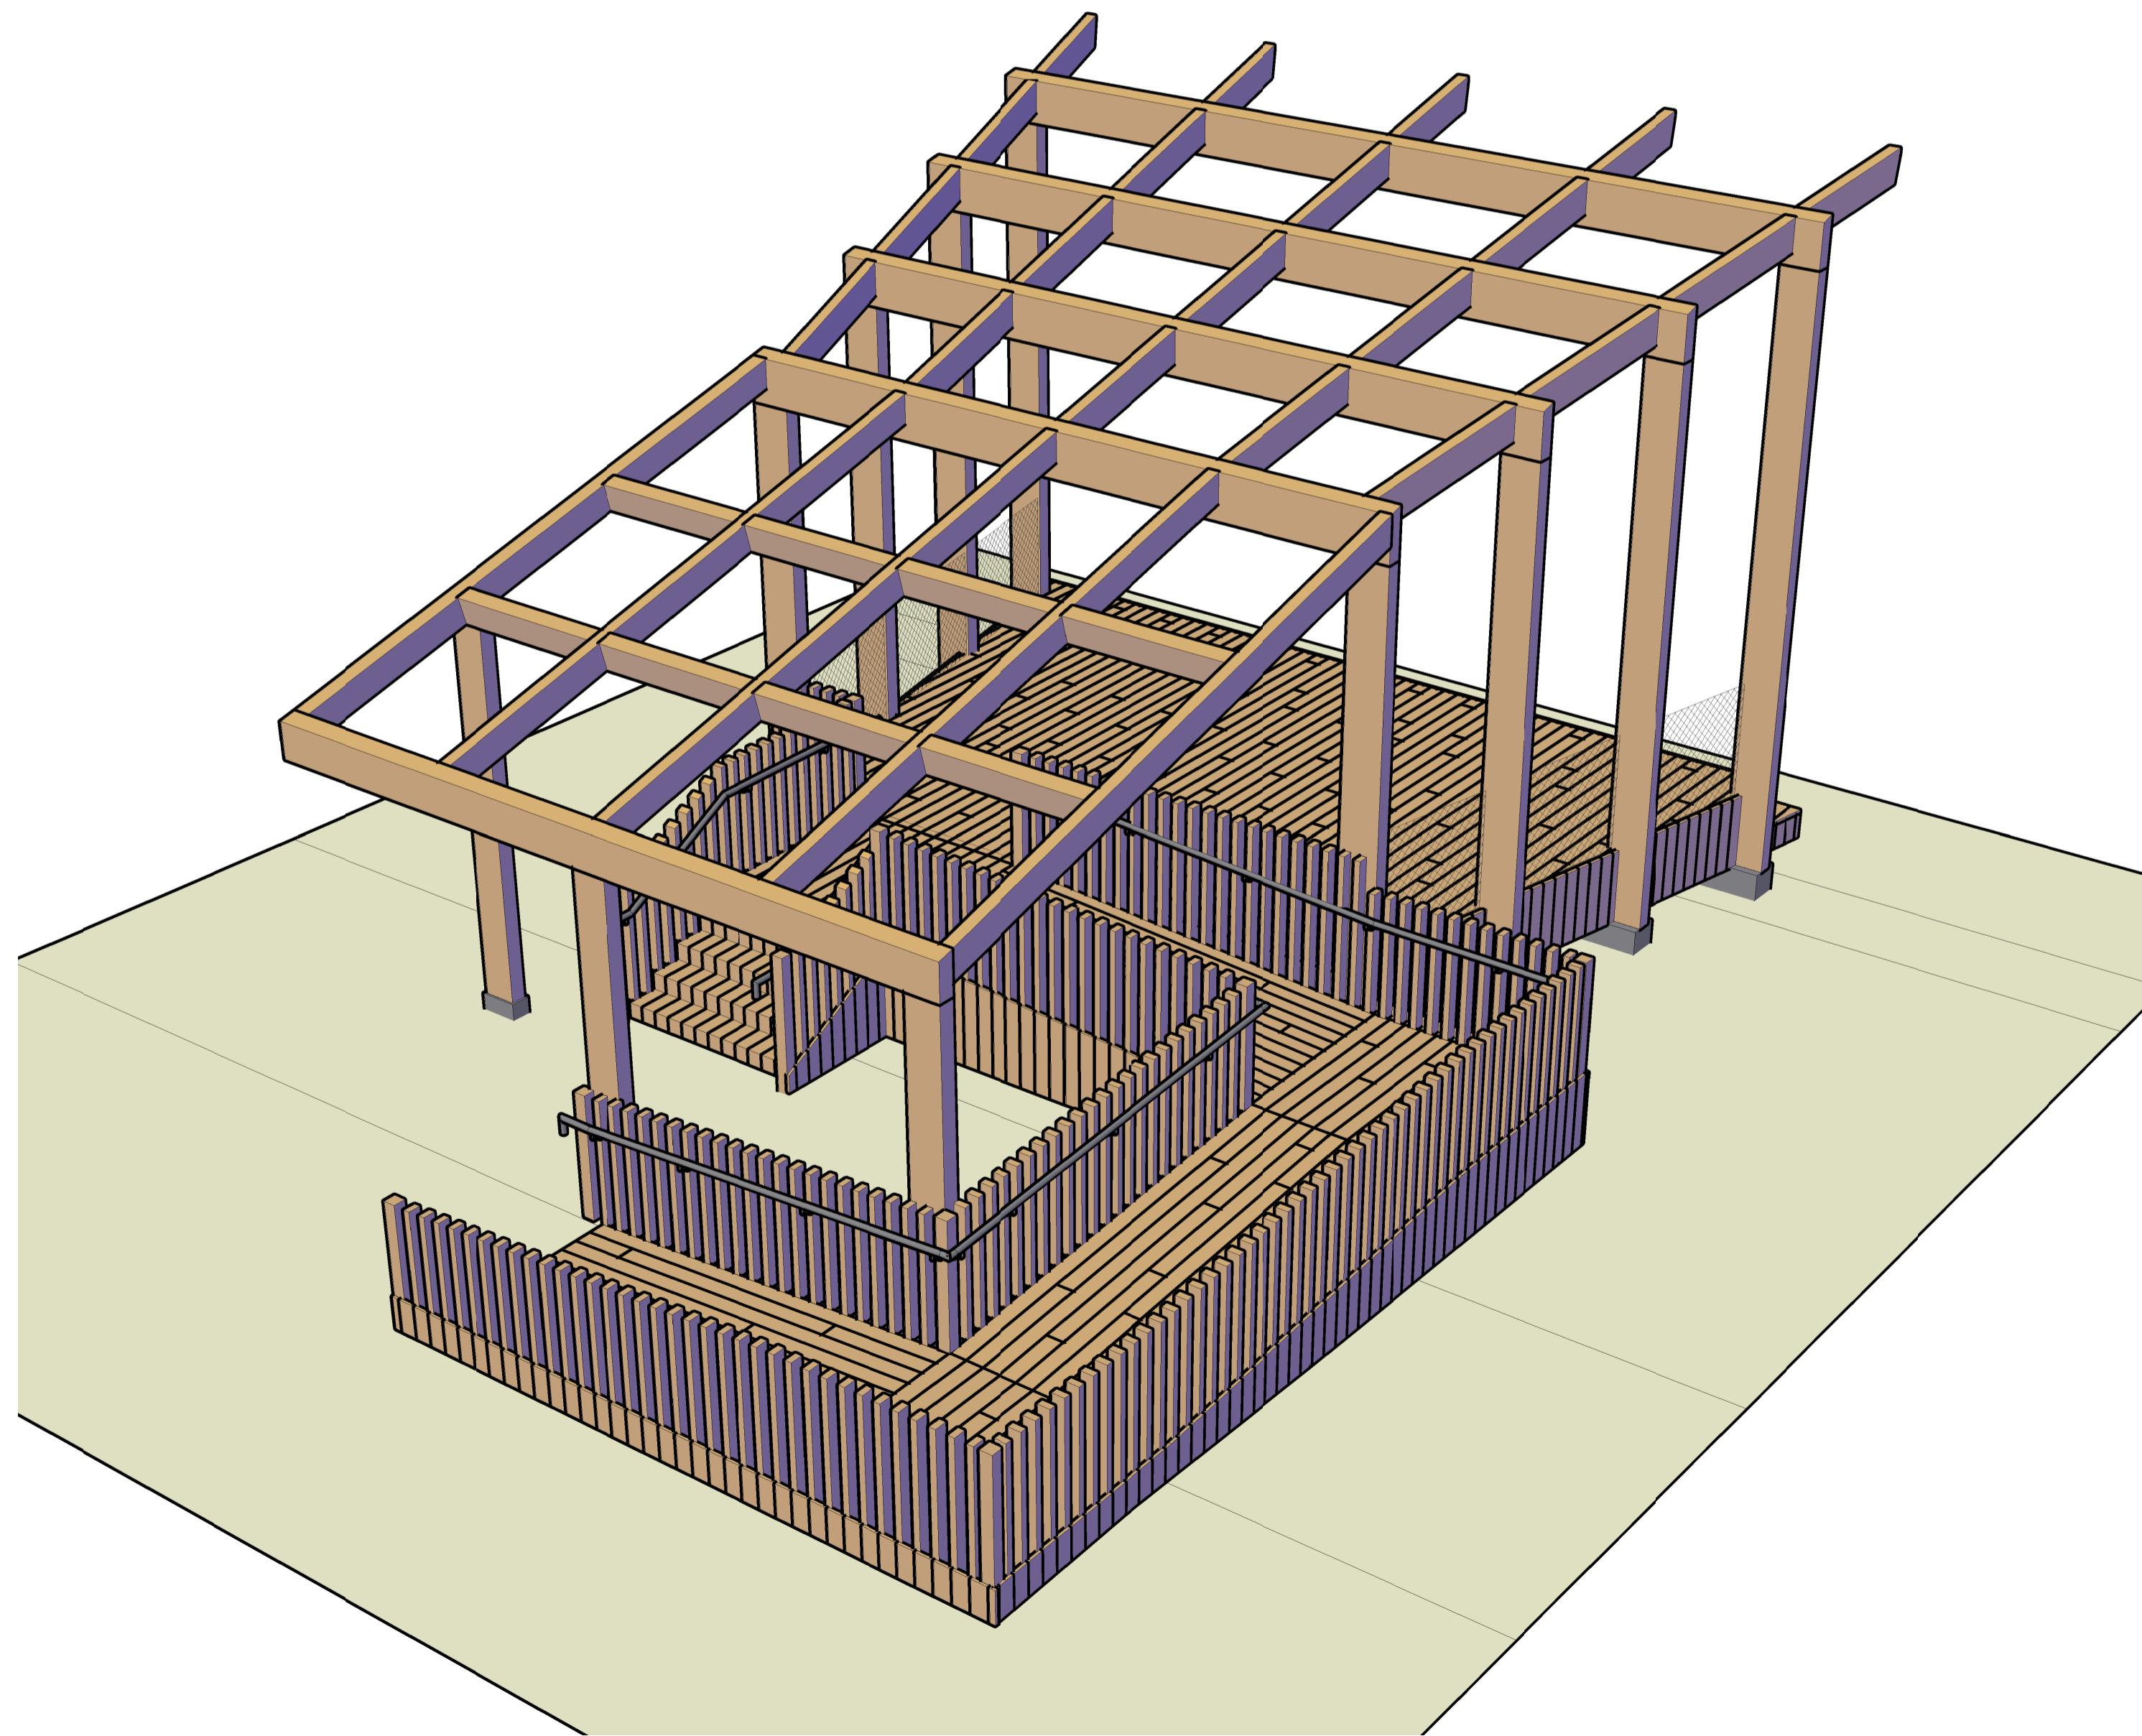
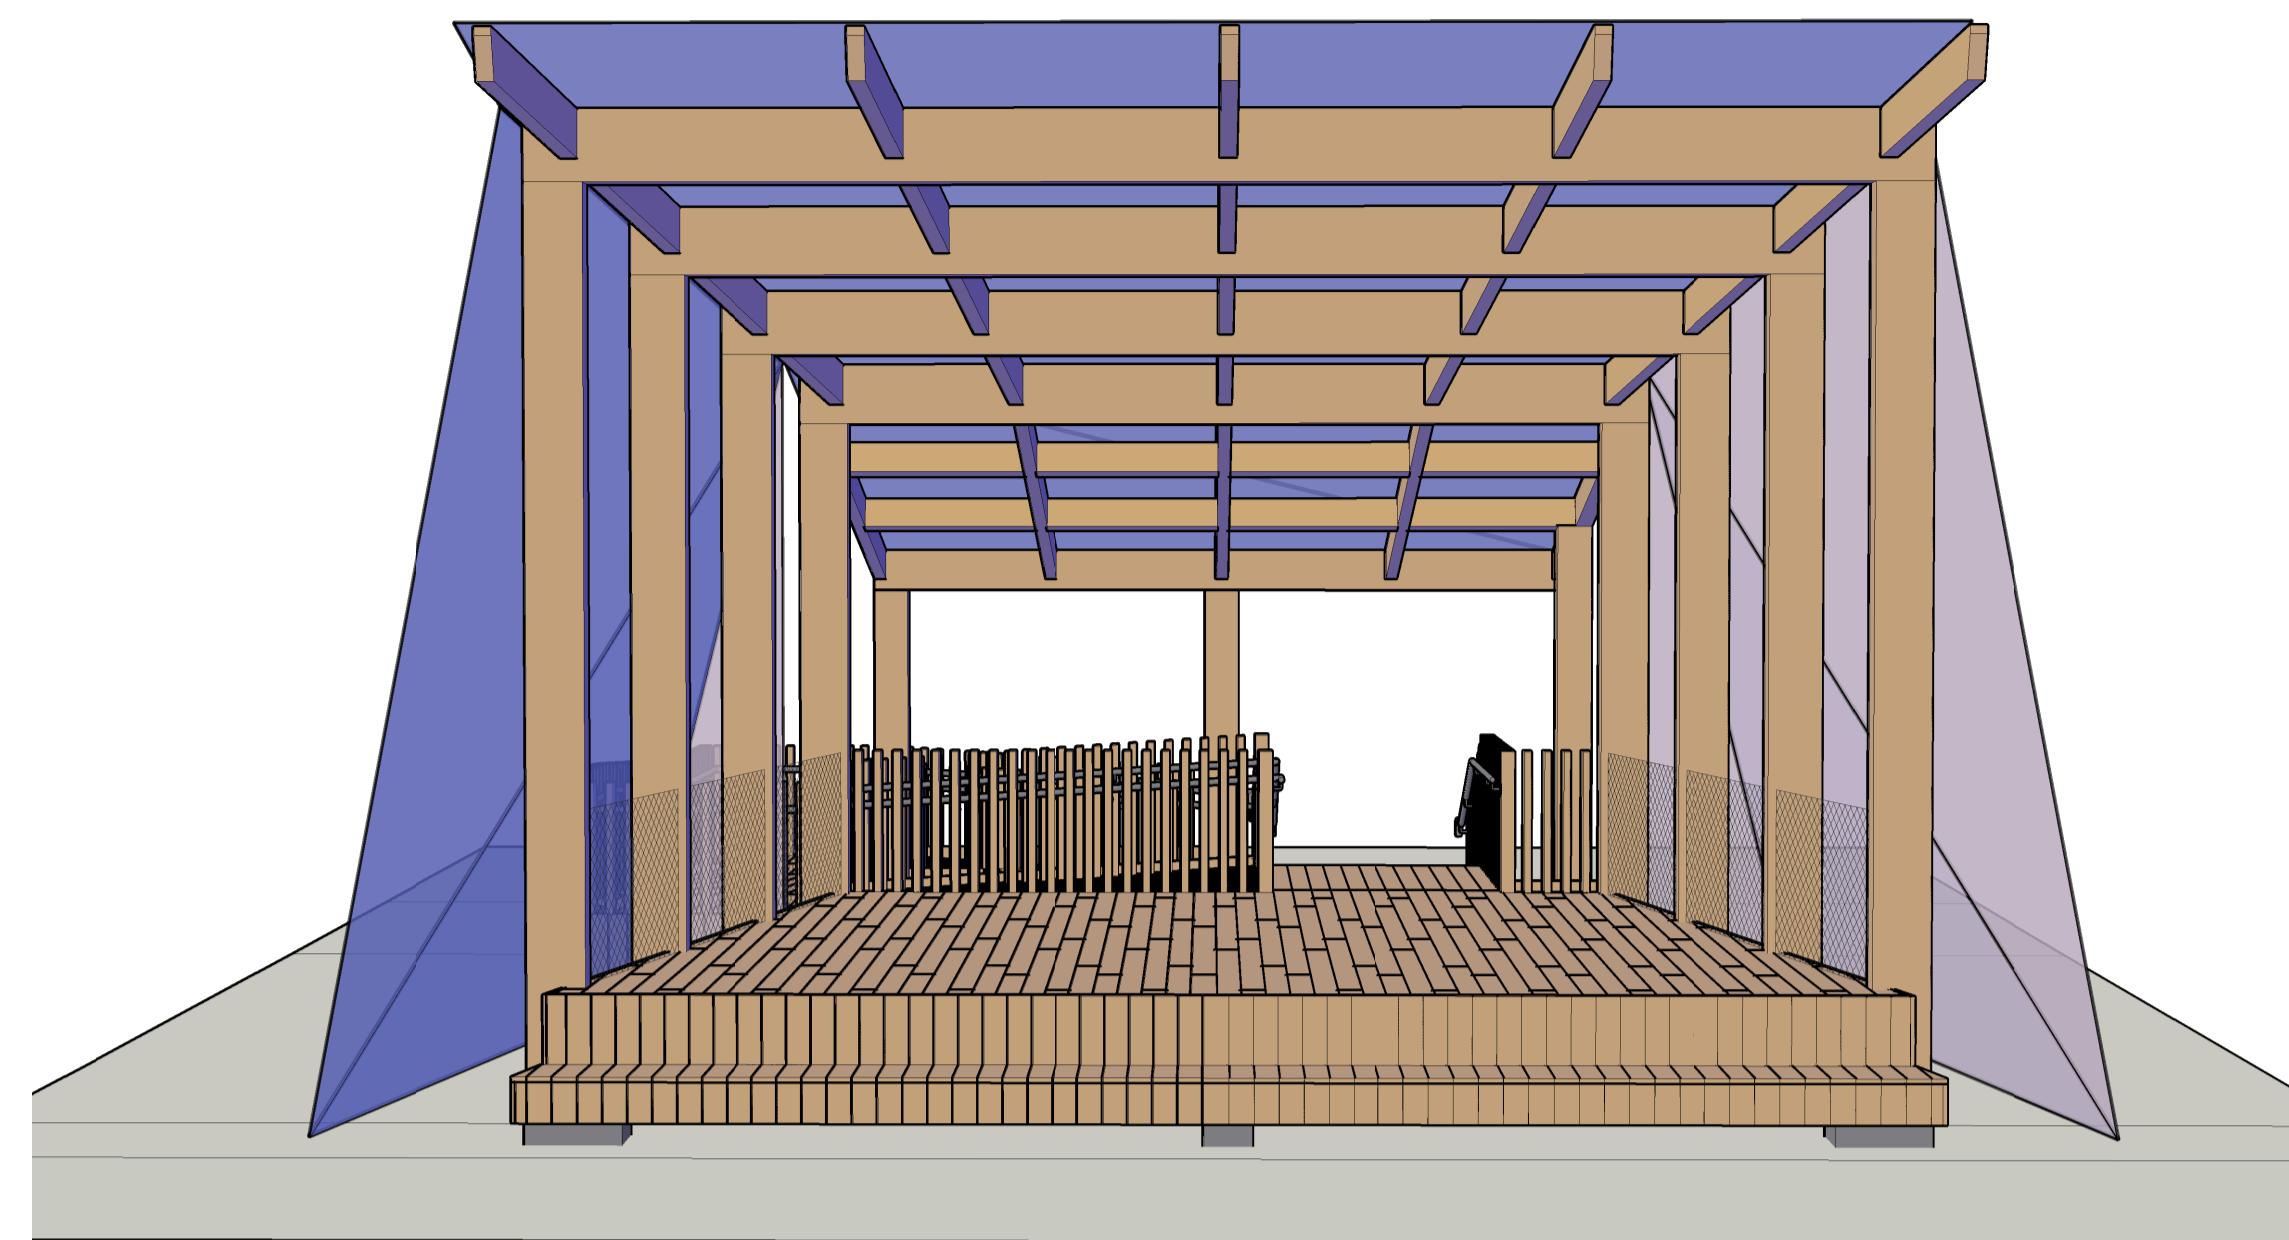


Do not scale from drawings. Use dimensioned figure only.  
Contractor to check all dimensions on site.  
City Architect to be informed of any discrepancies before work proceeds.


Notes

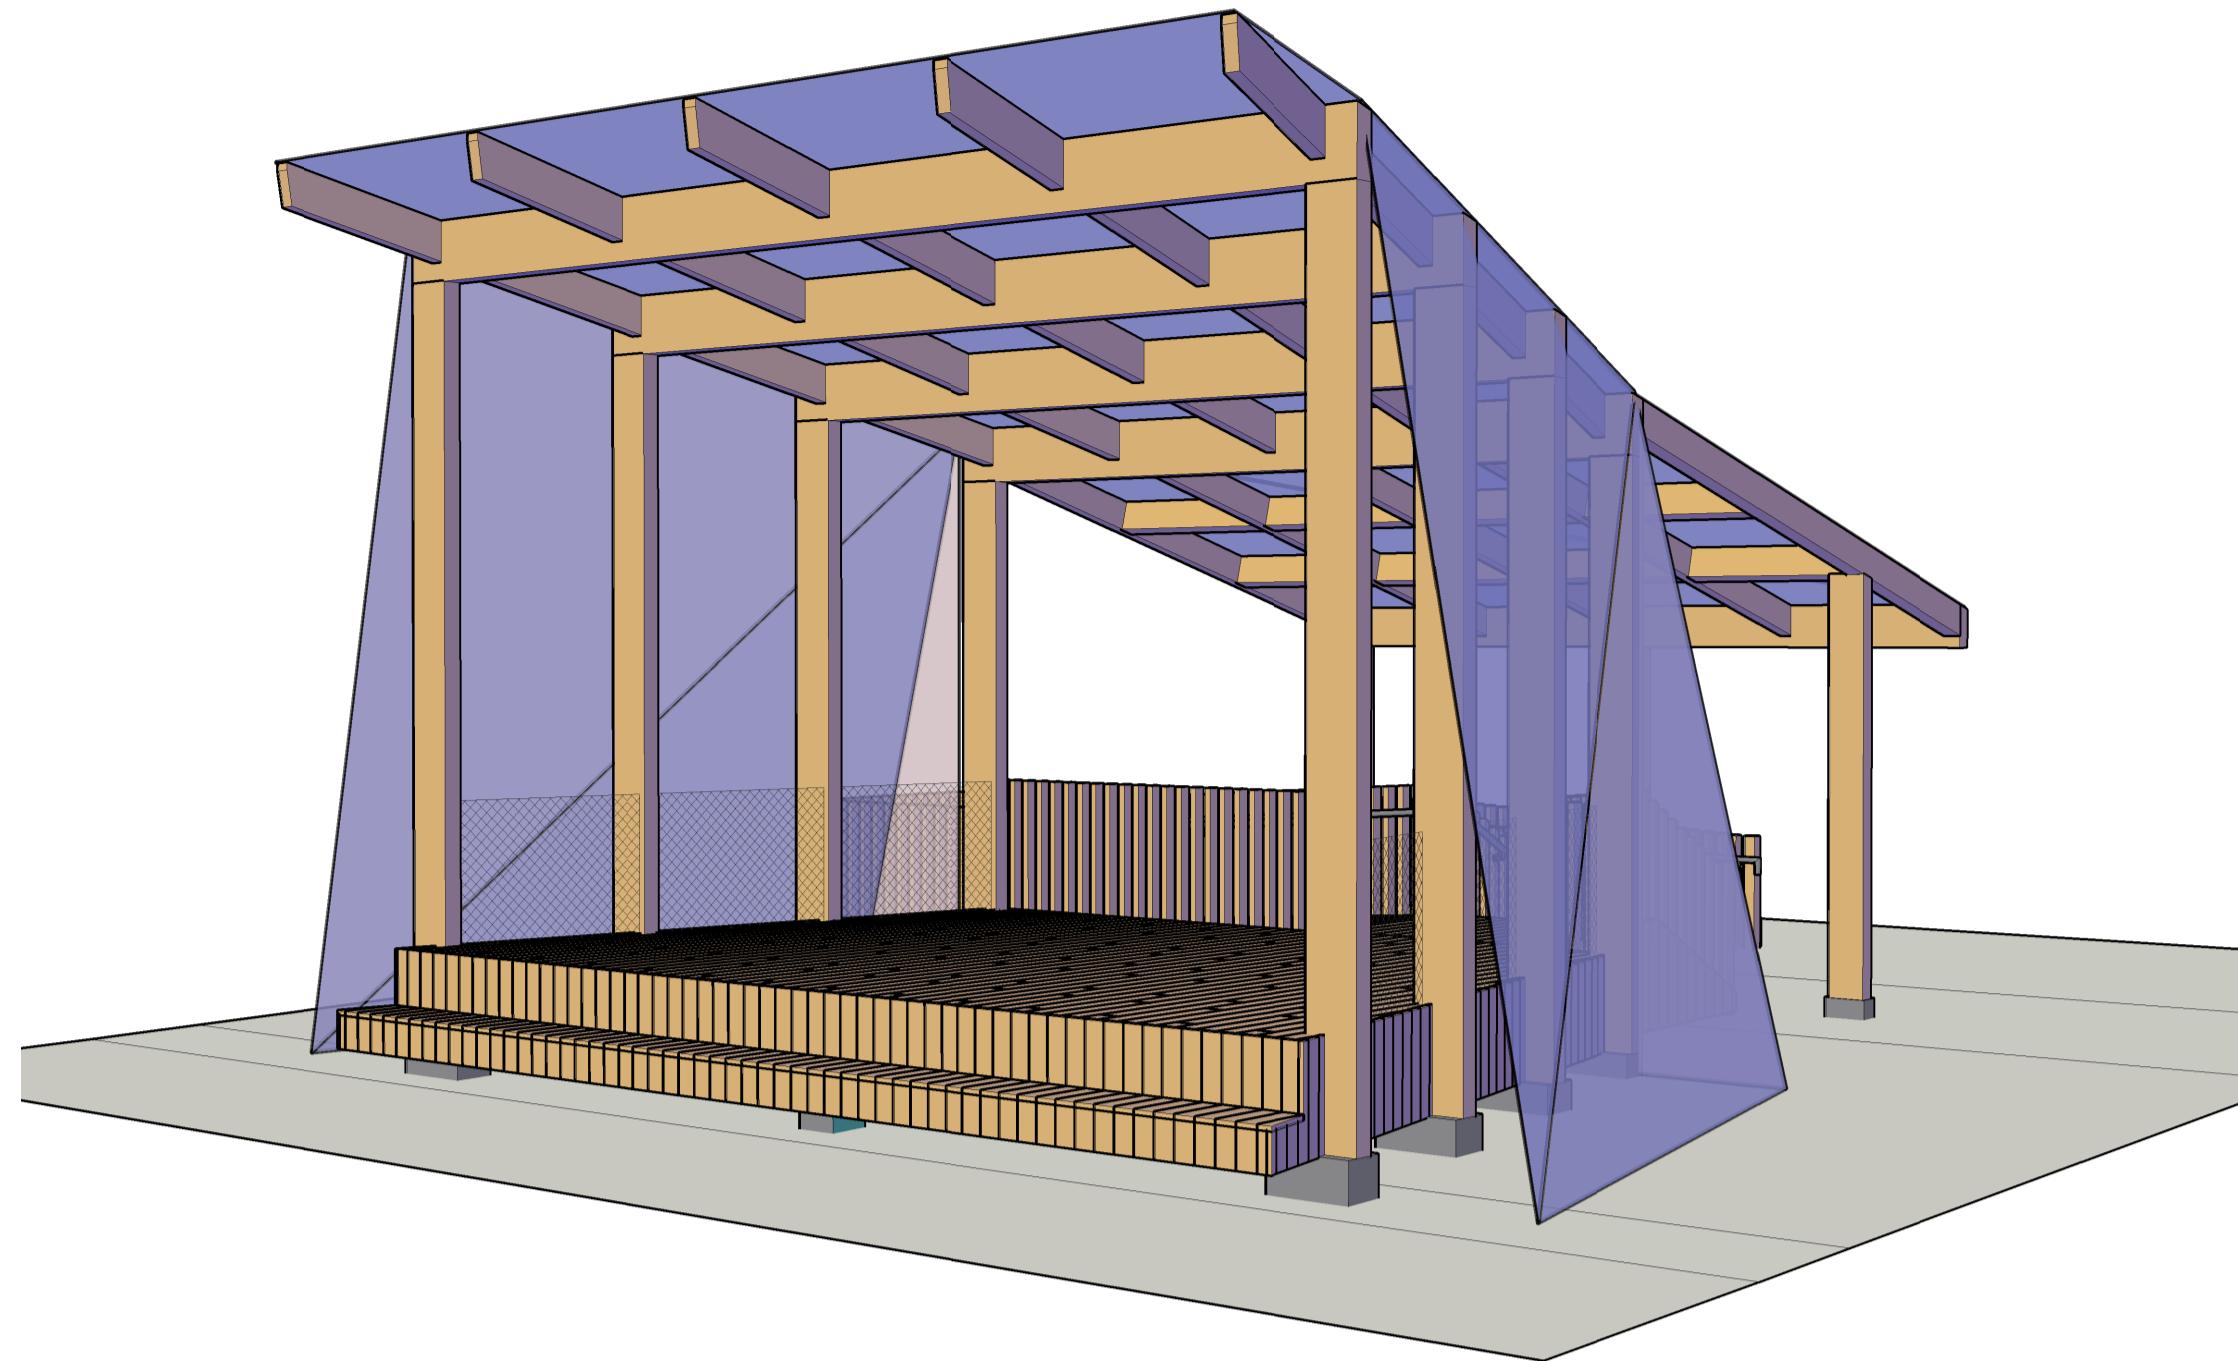

Rev.	Description	Date

## CITY ARCHITECT'S DEPARTMENT

Telephone 021 4924335  
Facsimile 021 4924609  
E-mail city\_architect@corkcity.ie

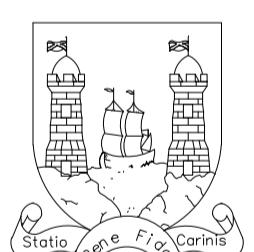

TONY DUGGAN, CITY ARCHITECT  
CORK CITY COUNCIL, CITY HALL, CORK

Team Leader  
Project Architects CORK CITY ARCHITECTS DEPARTMENT  
Project Technicians CORK CITY ARCHITECTS DEPARTMENT  
Project Supervisor CORK CITY ARCHITECTS DEPARTMENT  
Quantity Surveyor  
Civil/Structural Consultant HORGAN LYNCH CONSULTING ENGINEERS  
M & E Consultant  
Landscape Architect  
Fire Consultant EAMON O'BOYLE ASSOCIATES

Title	Scale	N/A
Date	MARCH 2022	
Drawn By	KB	
Checked By	EMC	
Plotfiles Ref.		

Drawing Status	Job No.	Drawing No.	Rev.
PART 8		208	

Project  
ELIZABETH FORT  
OUTDOOR PUBLIC REALM UPGRADES