

CORK CITY COUNCIL



Active Travel Improvement Works Maryborough Woods Section 38

SCHEDULE OF DRAWINGS

Active Travel Improvement Works



Maryborough Woods - Section 38

Drawing No.	Drawing Title
MBW–Cover	Active Travel Improvement Works Drawings
MBW–S38–Index	Schedule of Drawings
MBW–S38–00	Overall Layout
MBW–S38–01	Layout Plan Sheet 1 of 8
MBW–S38–02	Layout Plan Sheet 2 of 8
MBW–S38–03	Layout Plan Sheet 3 of 8
MBW–S38–04	Layout Plan Sheet 4 of 8
MBW–S38–05	Layout Plan Sheet 5 of 8
MBW–S38–06	Layout Plan Sheet 6 of 8
MBW–S38–07	Layout Plan Sheet 7 of 8
MBW–S38–08	Layout Plan Sheet 8 of 8

Rev. No.	Rev. By	Date	Revision Description
 CORK CITY COUNCIL Comhairle Cathrach Chorcaí Infrastructure Development Directorate Second Floor, Cork City Hall Anglesea Street, Cork. Tel: (021) 492 4000			
ORDNANCE SURVEY IRELAND LICENCE NO. CYAL50247147 © ORDNANCE SURVEY IRELAND. UNAUTHORISED REPRODUCTION INFRINGES ORDNANCE SURVEY IRELAND AND GOVERNMENT OF IRELAND COPYRIGHT.			
Project Title: Maryborough Woods Active Travel Improvement Works			
Drawing Title: Schedule of Drawngs			
Dwg. No.: MBW-S38-Index		Issue For: Planning	
Scale: N/A		Date: 07Jun2022	
Drawn: B Morrissey / D Fitzpatrick		Checked / Approved: S Mackey	

Copyright © Infrastructure Development Directorate

AT_Landscape Sheet

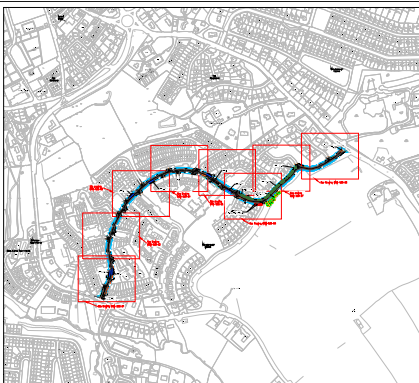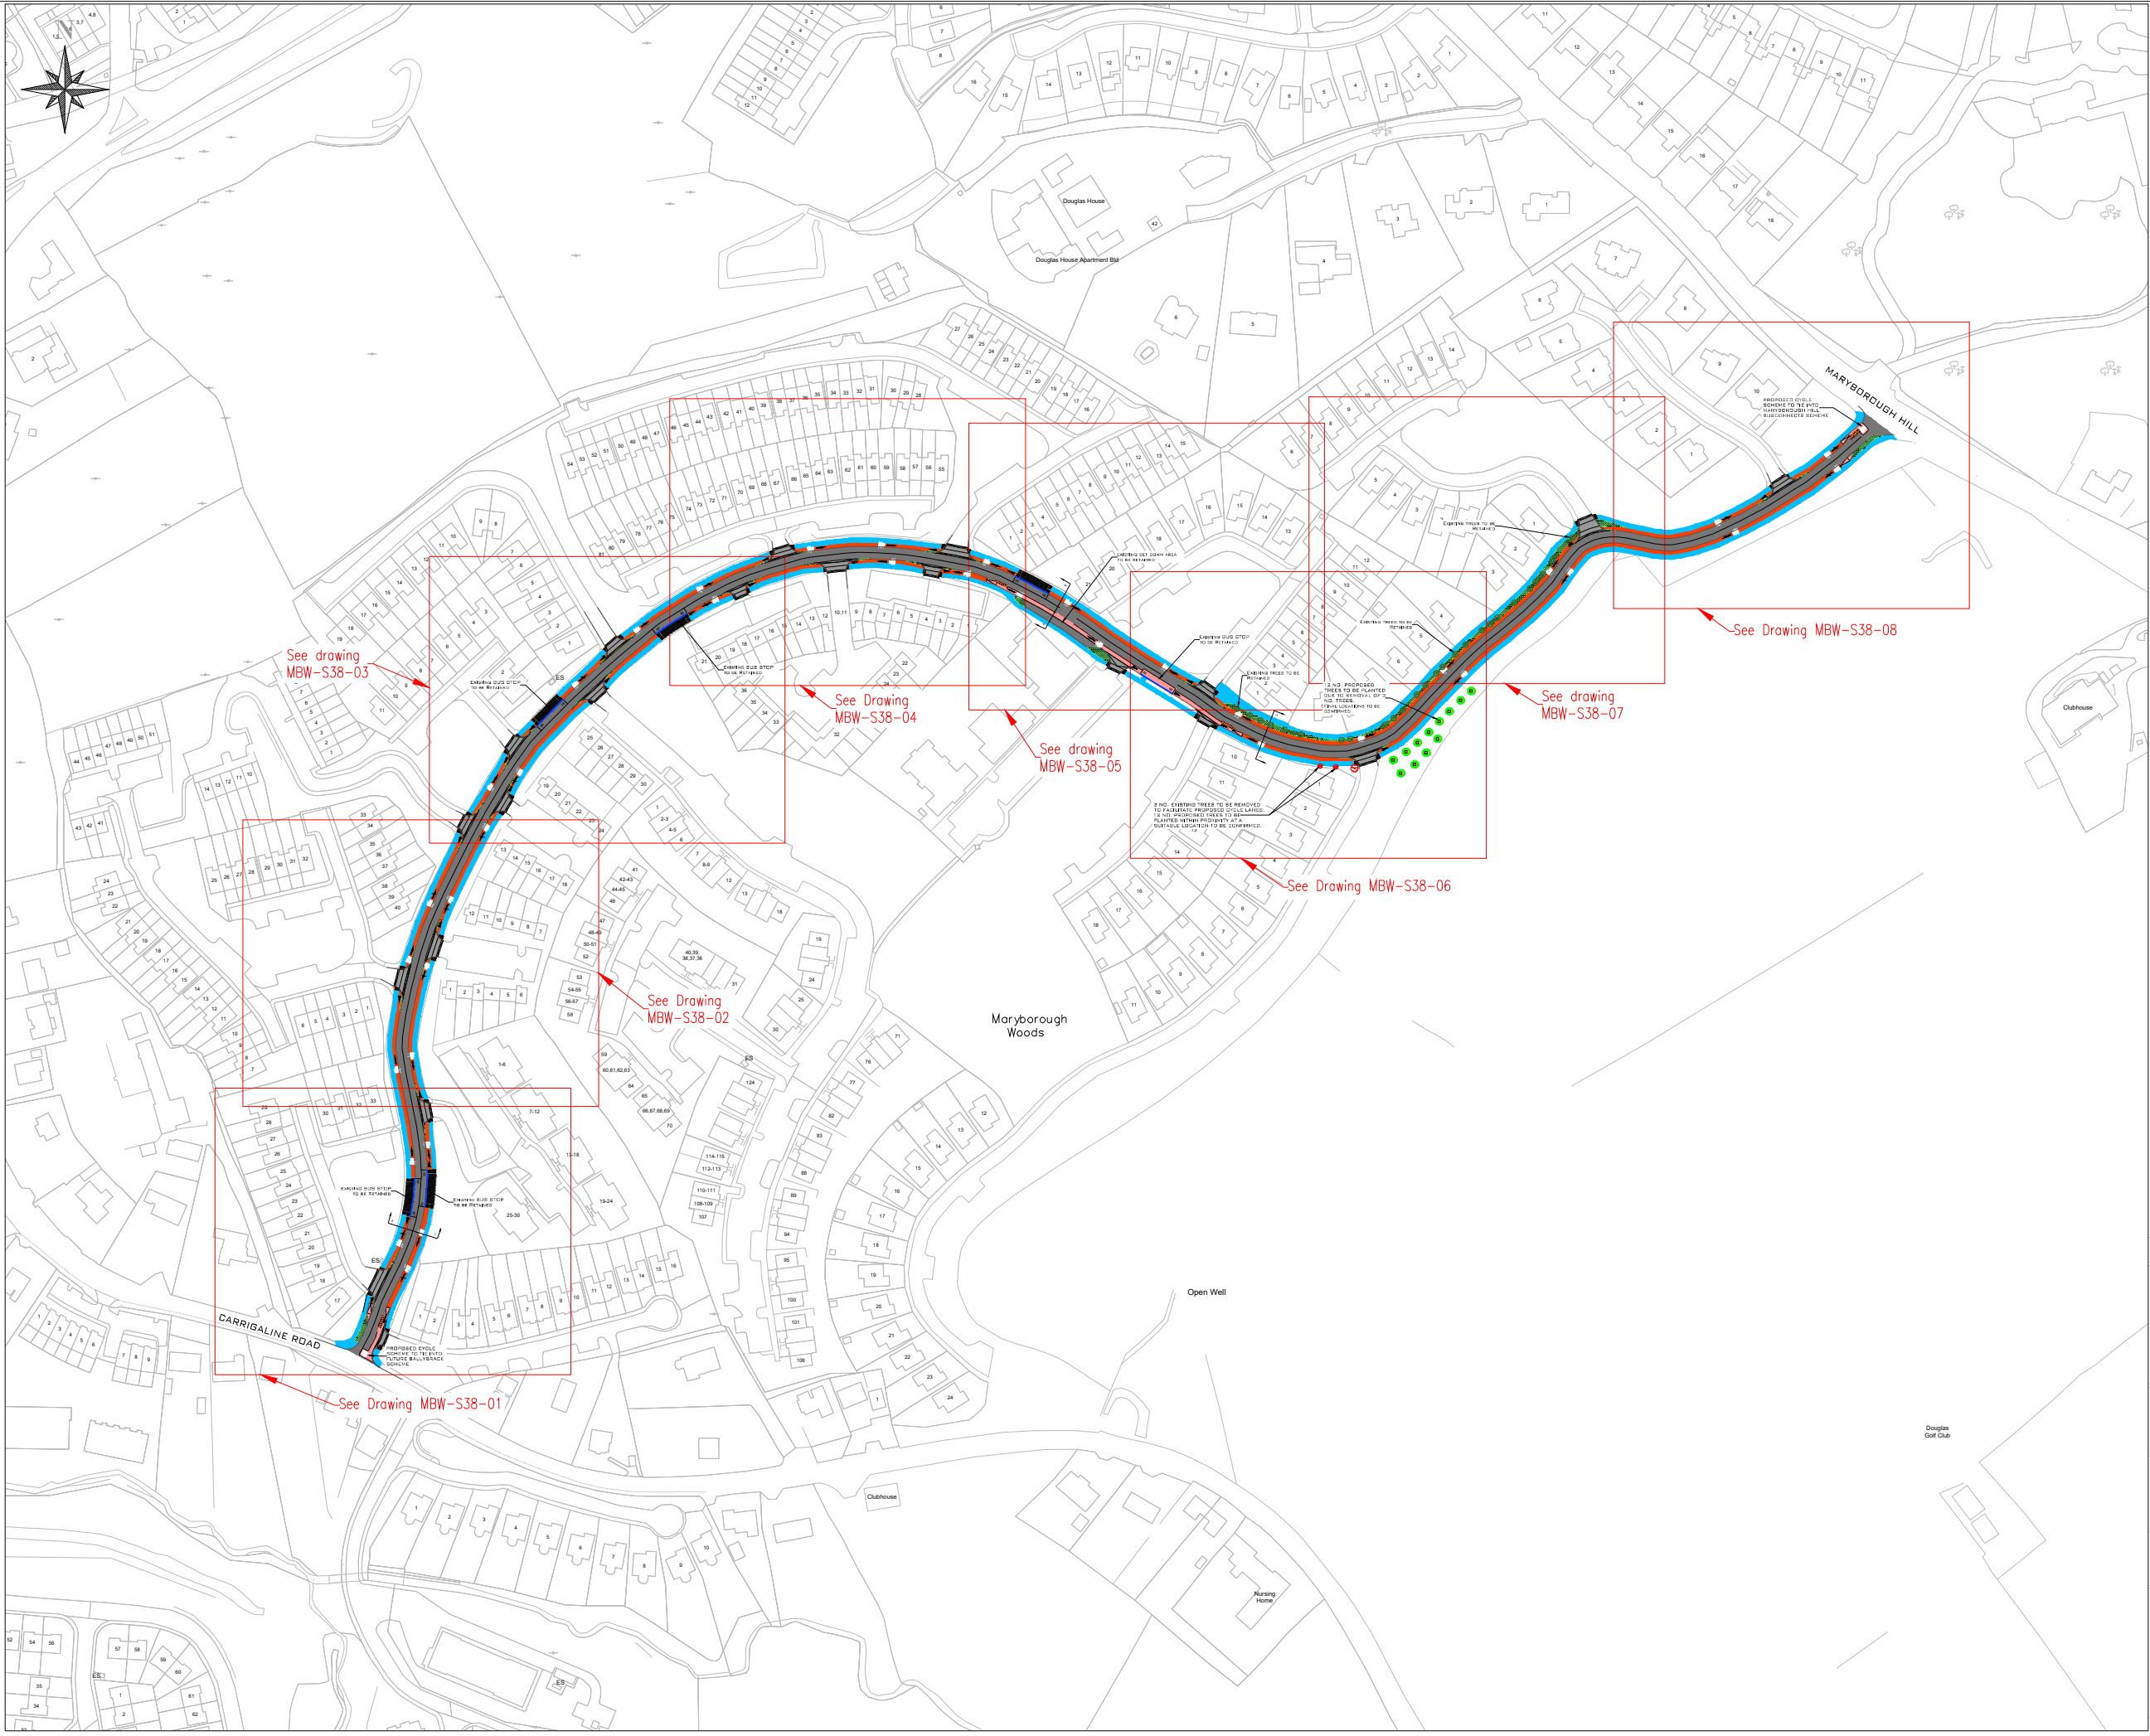

LEGEND

- New Footway
- New Raised Cycle Track
- New on-carriageway cycle lane
- New Shared Footway / Cycleway
- New Raised Table
- Carriageway
- Verge
- Existing Tree
- Existing Tree to be removed
- New Trees
- Proposed Kassel Kerb
- Proposed Flexible Bollards

Rev. No.	Rev. By	Date	Revision Description



CORK CITY COUNCIL
Comhairle Cathrach Chorcaí
Infrastructure Development Directorate
Second Floor, Cork City Hall
Anglesea Street, Cork.
Tel: (021) 492 4000



ORDNANCE SURVEY IRELAND
LICENCE NO. CYAL50247147
© ORDNANCE SURVEY IRELAND
UNAUTHORISED REPRODUCTION INFRINGES ORDNANCE SURVEY IRELAND
AND GOVERNMENT OF IRELAND COPYRIGHT.

Project Title:	Maryborough Woods Active Travel Improvement Works
----------------	--

Drawing Title:	Overall Layout
----------------	----------------

Dwg. No.: MBW-S38-00	Issue For: Planning
Scale: 1:1500 @ A1	Date: 07Jun2022
Drawn: B Morrissey / D Fitzpatrick	Checked / Approved: S Mackey

Copyright © Infrastructure Development Directorate

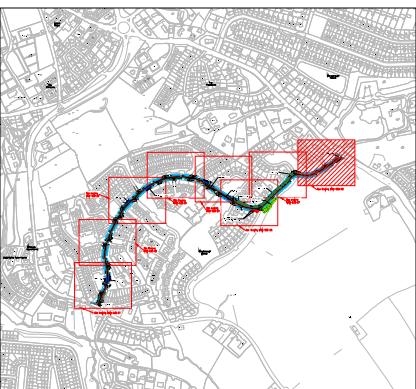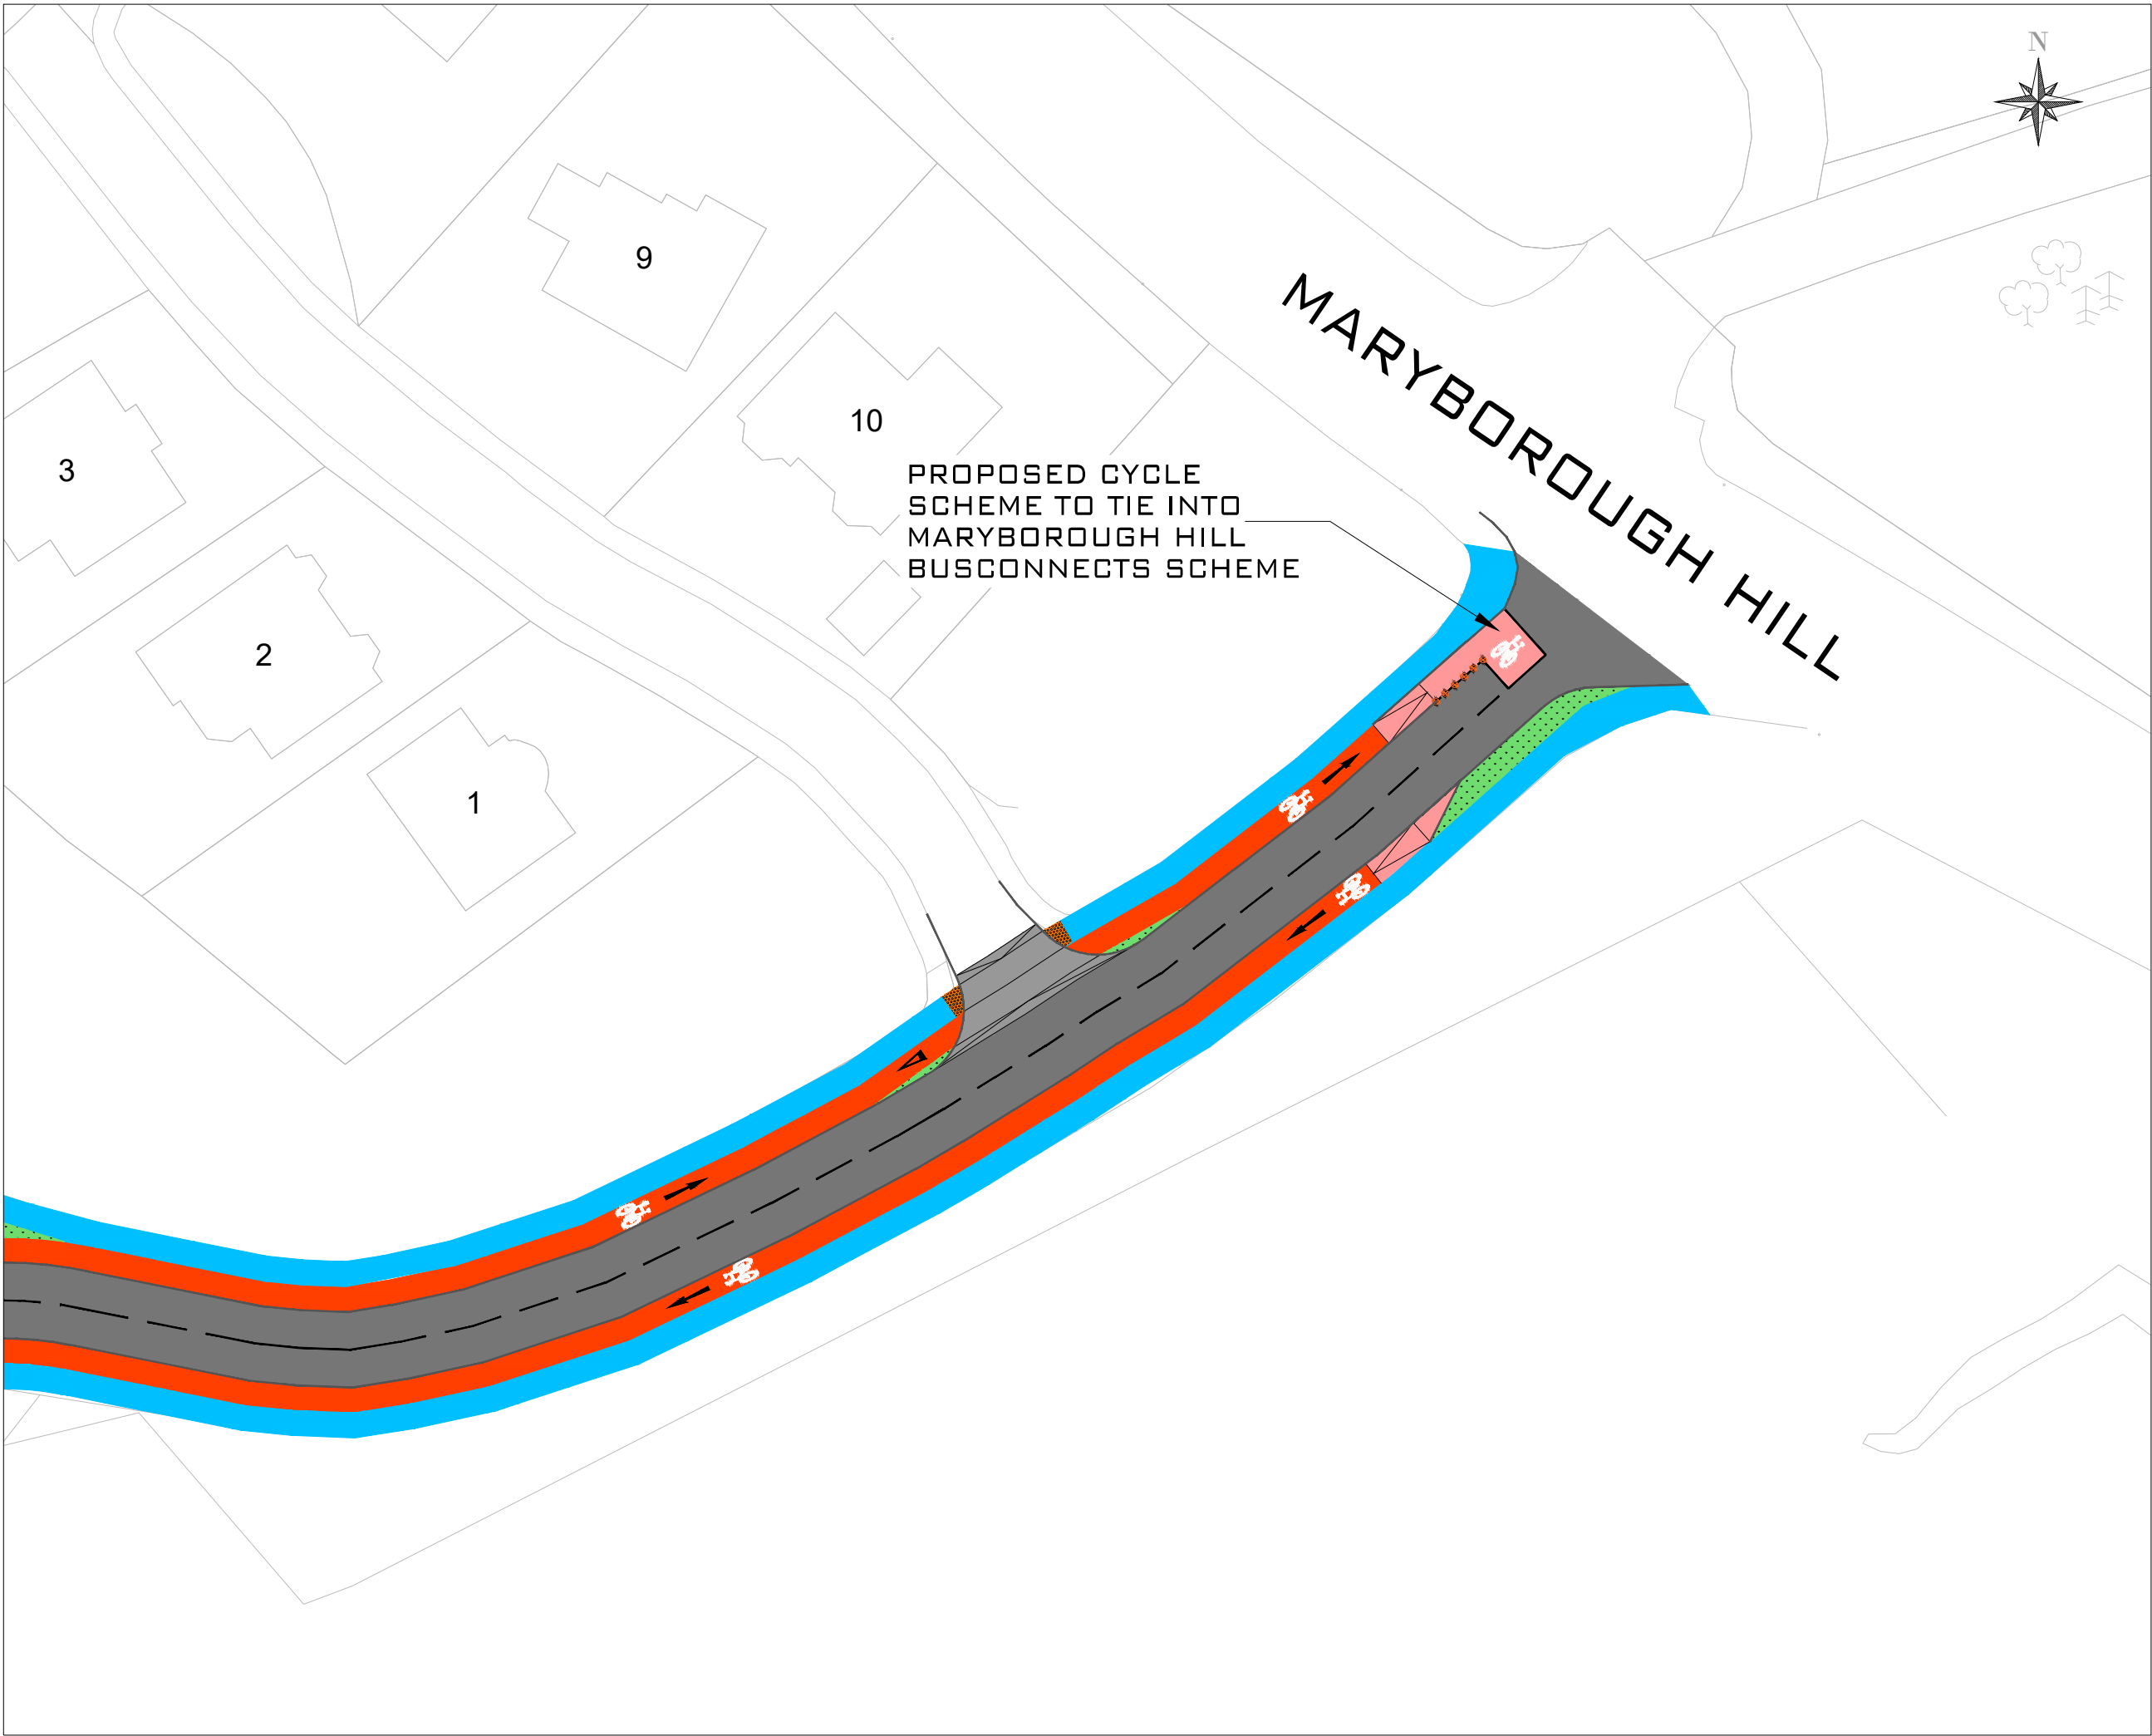

LEGEND

- New Footway
- New Raised Cycle Track
- New on-carriageway cycle lane
- New Shared Footway / Cycleway
- New Raised Table
- Carriageway
- Verge
- Existing Tree
- Existing Tree to be removed
- New Trees
- Proposed Kassel Kerb
- Proposed Flexible Bollards

Rev. No.	Rev. By	Date	Revision Description




CORK CITY COUNCIL
Comhairle Cathrach Chorcaí
Infrastructure Development Directorate
Second Floor, Cork City Hall
Anglesea Street, Cork.
Tel: (021) 492 4000

ORDNANCE SURVEY IRELAND
LICENCE NO. CYAL50247147
© ORDNANCE SURVEY IRELAND
UNAUTHORISED REPRODUCTION INFRINGES ORDNANCE SURVEY IRELAND
AND GOVERNMENT OF IRELAND COPYRIGHT.

Project Title: Maryborough Woods Active Travel Improvement Works	
Drawing Title: Layout Plan Sheet 8 of 8	
Dwg. No.: MBW-S38-08	Issue For: Planning
Scale: 1:250 @ A1	Date: 07Jun2022
Drawn: B Morrissey / D Fitzpatrick	Checked / Approved: S Mackey

Copyright © Infrastructure Development Directorate

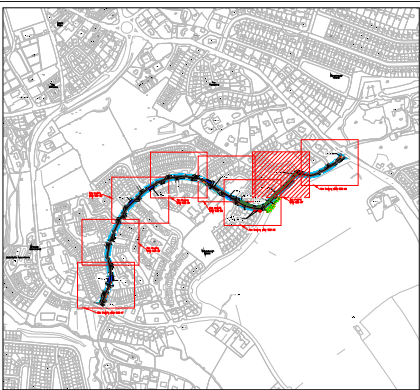

LEGEND

- New Footway
- New Raised Cycle Track
- New on-carriageway cycle lane
- New Shared Footway / Cycleway
- New Raised Table
- Carriageway
- Verge
- Existing Tree
- Existing Tree to be removed
- New Trees
- Proposed Kassel Kerb
- Proposed Flexible Bollards

Rev. No.	Rev. By	Date	Revision Description



CORK CITY COUNCIL
Comhairle Cathrach Chorcaí
Infrastructure Development Directorate
Second Floor, Cork City Hall
Anglesea Street, Cork.
Tel: (021) 492 4000



ORDNANCE SURVEY IRELAND
LICENCE NO. CYALS0247147
© ORDNANCE SURVEY IRELAND
UNAUTHORISED REPRODUCTION INFRINGES ORDNANCE SURVEY IRELAND
AND GOVERNMENT OF IRELAND COPYRIGHT.

Project Title: Maryborough Woods
Active Travel Improvement Works

Drawing Title: Layout Plan Sheet 7 of 8


Dwg. No.: MBW-S38-07	Issue For: Planning
Scale: 1:250 @ A1	Date: 07Jun2022
Drawn: B Morrissey / D Fitzpatrick	Checked / Approved: S Mackey


Copyright © Infrastructure Development Directorate

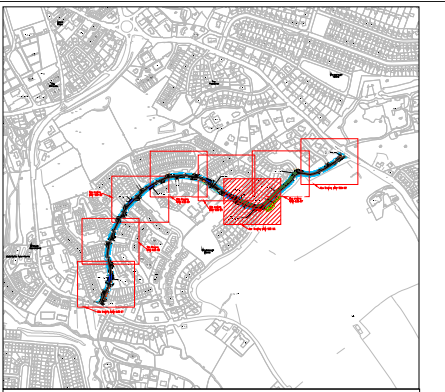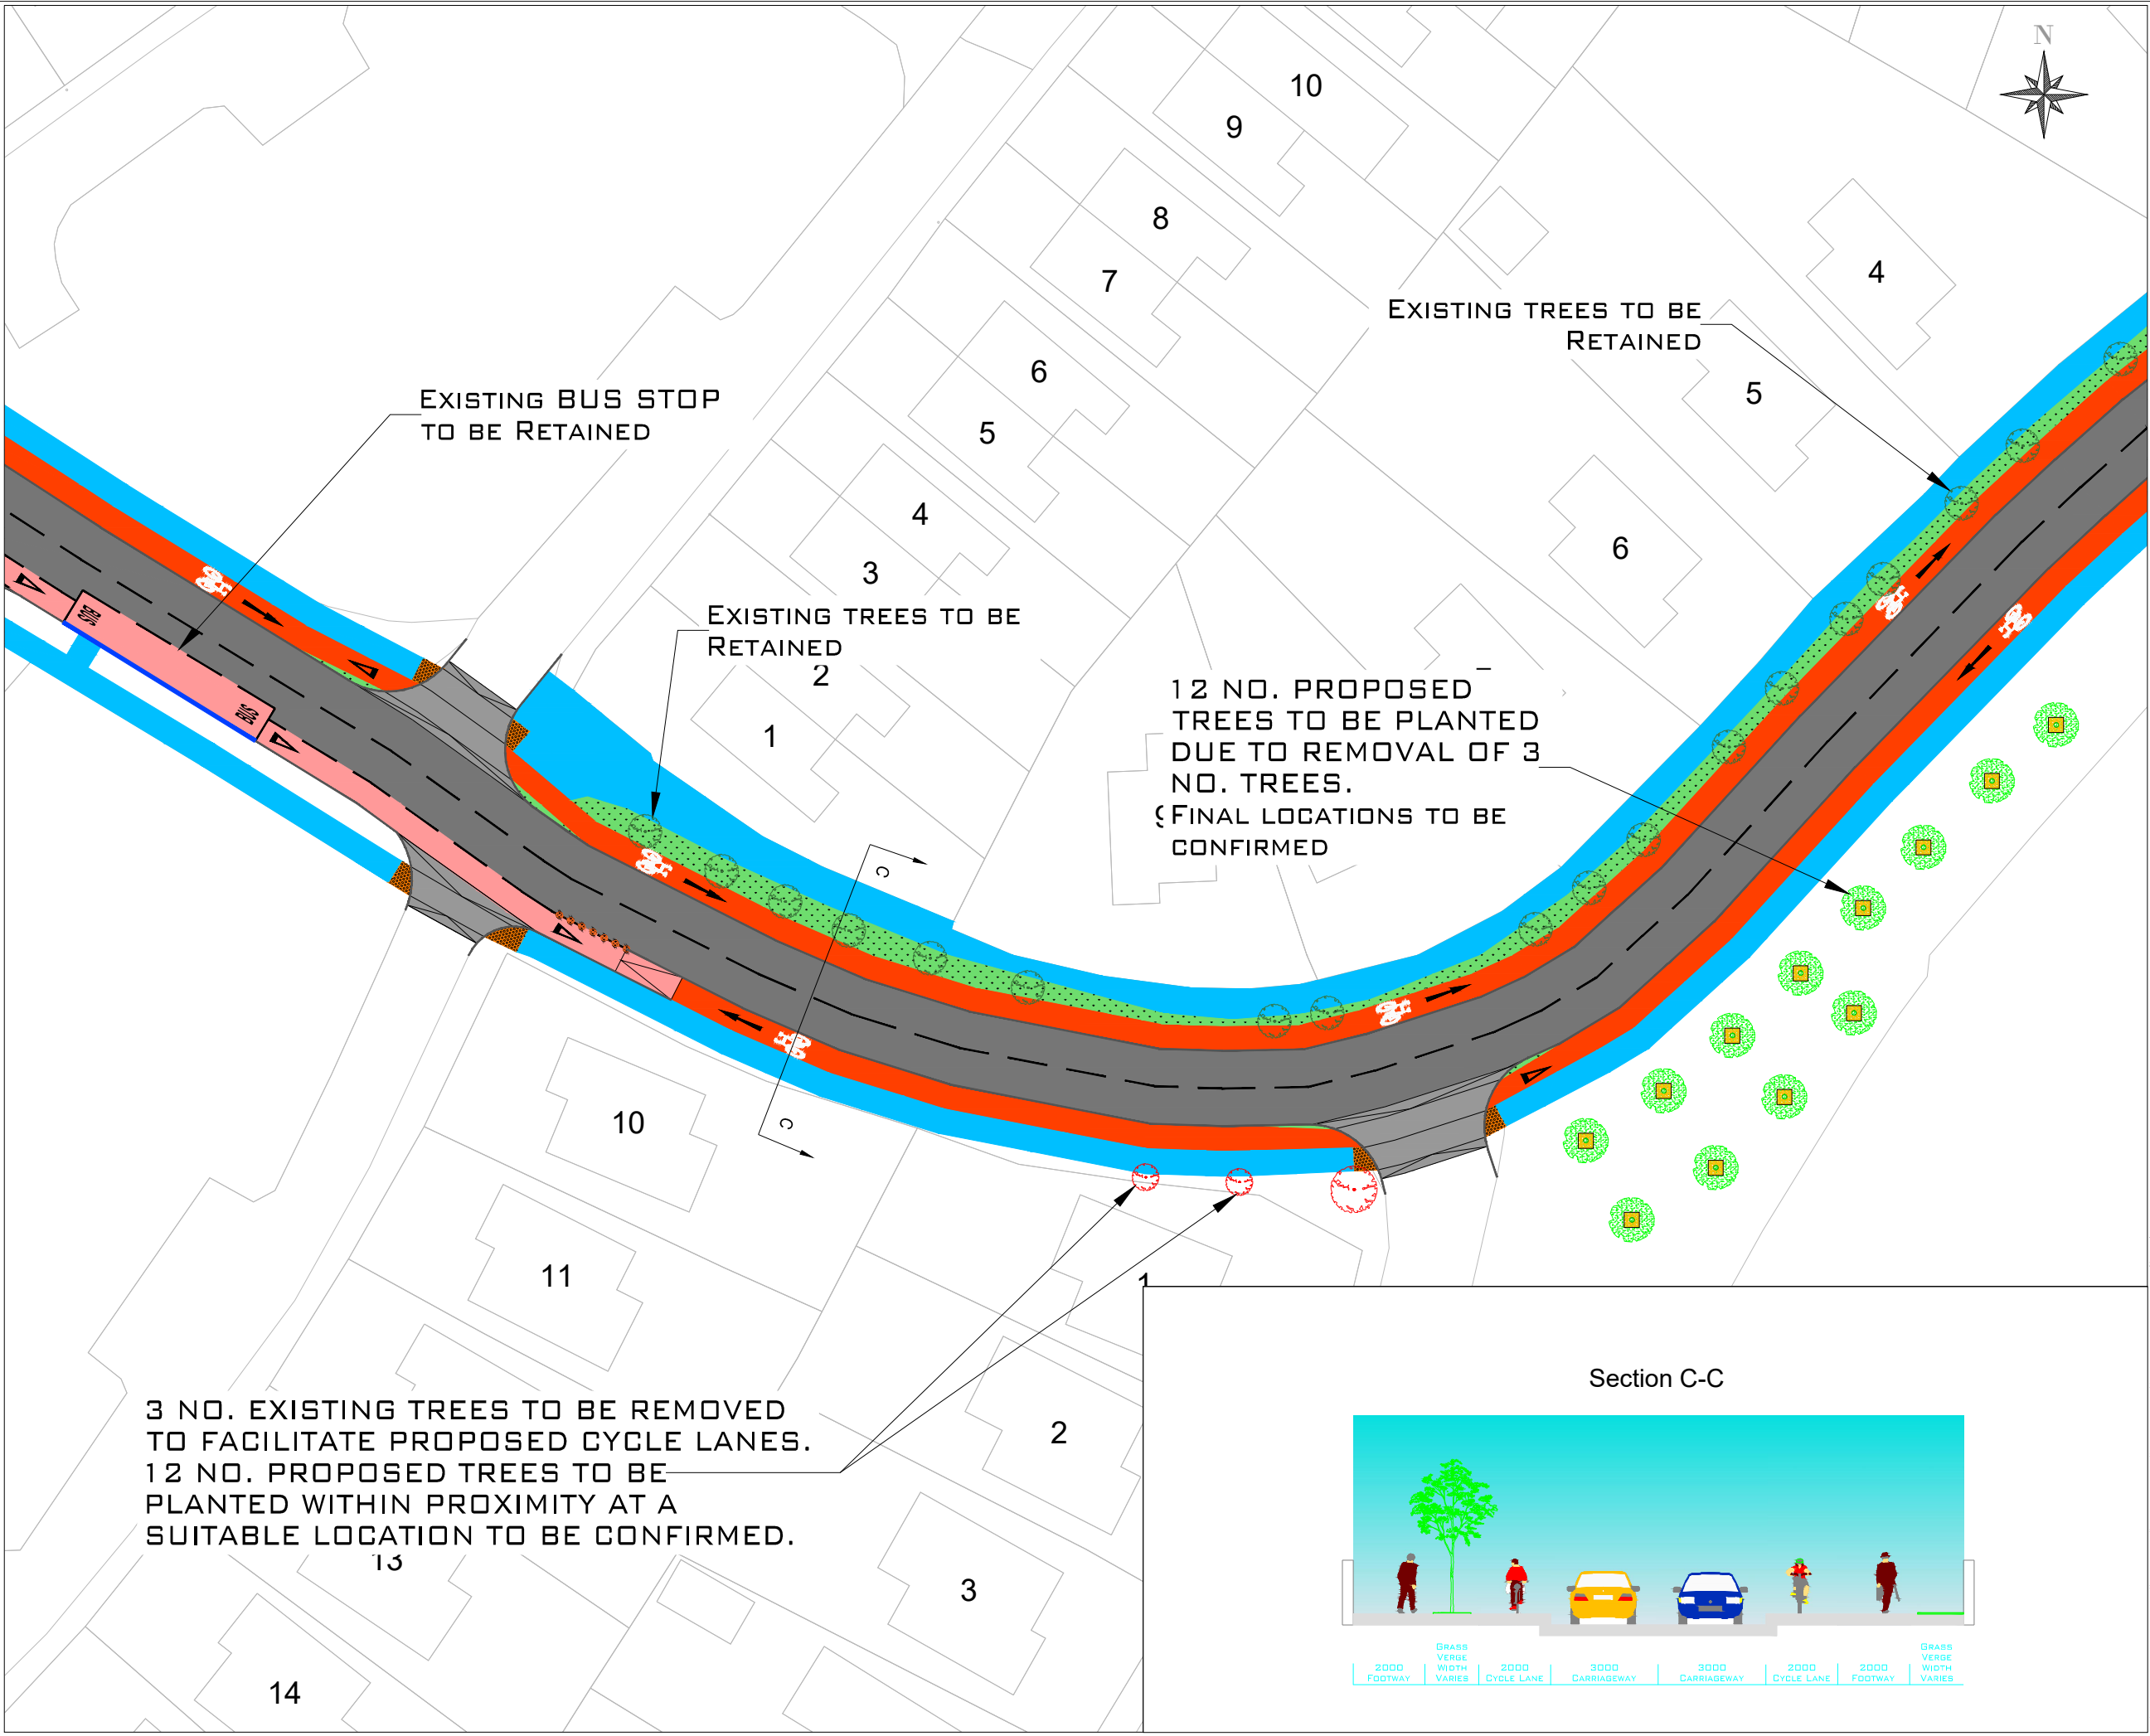



LEGEND			
New Footway			
New Raised Cycle Track			
New on-carriageway cycle lane			
New Shared Footway / Cycleway			
New Raised Table			
Carriageway			
Verge			
Existing Tree			
Existing Tree to be removed			
New Trees			
Proposed Kassel Kerb			
Proposed Flexible Bollards			

Rev. No.	Rev. By	Date	Revision Description
 CORK CITY COUNCIL Comhairle Cathrach Chorcaí Infrastructure Development Directorate Second Floor, Cork City Hall Anglesea Street, Cork. Tel: (021) 492 4000			
ORDNANCE SURVEY IRELAND LICENCE NO. CYALS0247147 © ORDNANCE SURVEY IRELAND UNAUTHORISED REPRODUCTION INFRINGES ORDNANCE SURVEY IRELAND AND GOVERNMENT OF IRELAND COPYRIGHT.			
Project Title: Maryborough Woods Active Travel Improvement Works			
Drawing Title: Layout Plan Sheet 6 of 8			
Dwg. No.: MBW-S38-06		Issue For: Planning	
Scale: 1:250 @ A1		Date: 07Jun2022	
Drawn: B Morrissey / D Fitzpatrick		Checked / Approved: S Mackey	

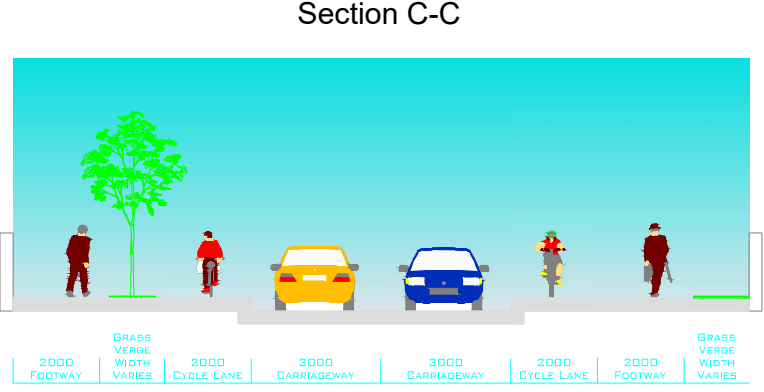

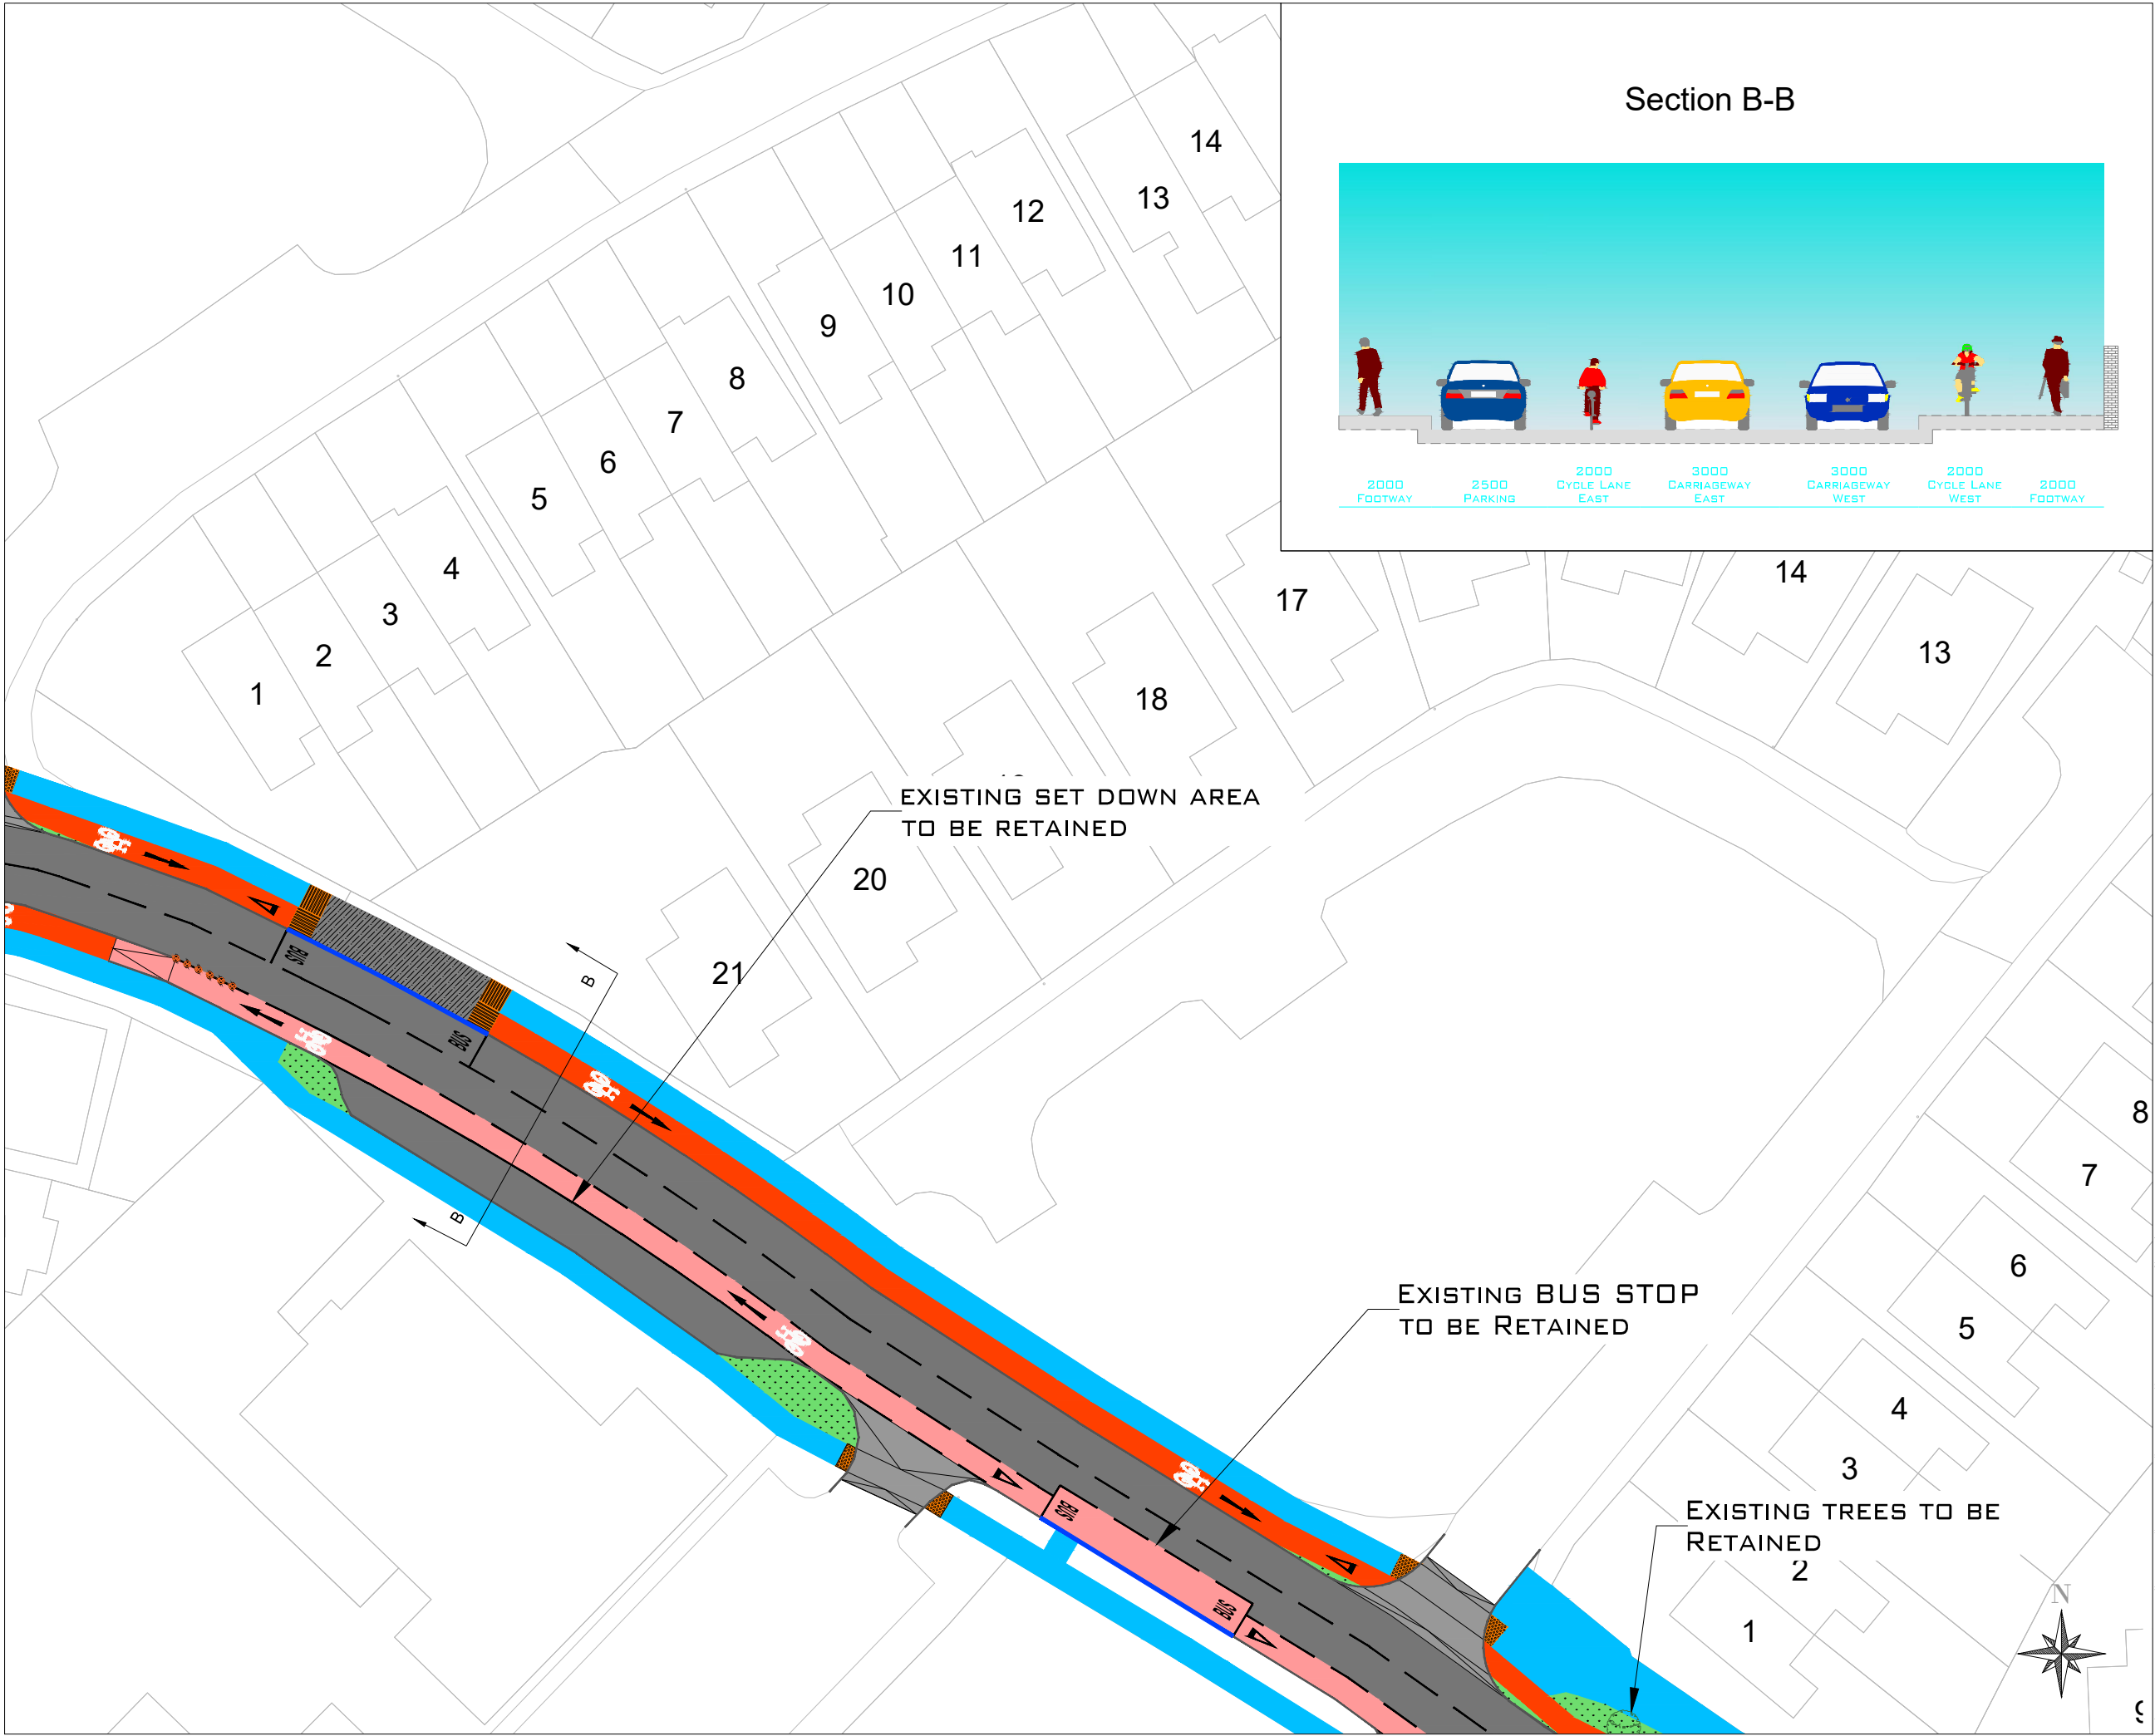

Section B-B

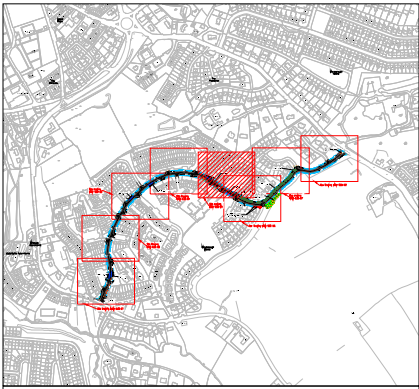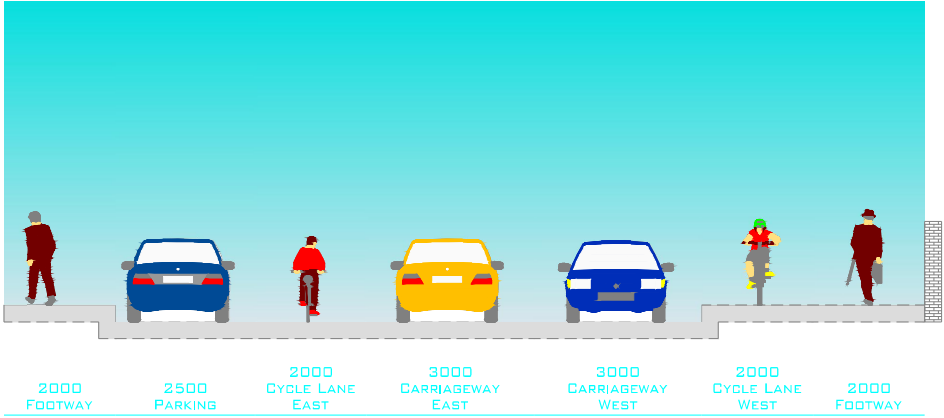

LEGEND

- New Footway
- New Raised Cycle Track
- New on-carriageway cycle lane
- New Shared Footway / Cycleway
- New Raised Table
- Carriageway
- Verge
- Existing Tree
- Existing Tree to be removed
- New Trees
- Proposed Kassel Kerb
- Proposed Flexible Bollards

Rev. No.	Rev. By	Date	Revision Description





CORK CITY COUNCIL
Comhairle Cathrach Chorcaí
Infrastructure Development Directorate
Second Floor, Cork City Hall
Anglesea Street, Cork.
Tel: (021) 492 4000

ORDNANCE SURVEY IRELAND
LICENCE NO. CYAL50247147
© ORDNANCE SURVEY IRELAND
UNAUTHORISED REPRODUCTION INFRINGES ORDNANCE SURVEY IRELAND
AND GOVERNMENT OF IRELAND COPYRIGHT.

Project Title: Maryborough Woods Active Travel Improvement Works	
Drawing Title: Layout Plan Sheet 5 of 8	
Dwg. No.: MBW-S38-05	Issue For: Planning
Scale: 1:250 @ A1	Date: 07Jun2022
Drawn: B Morrissey / D Fitzpatrick	Checked / Approved: S Mackey

Copyright © Infrastructure Development Directorate

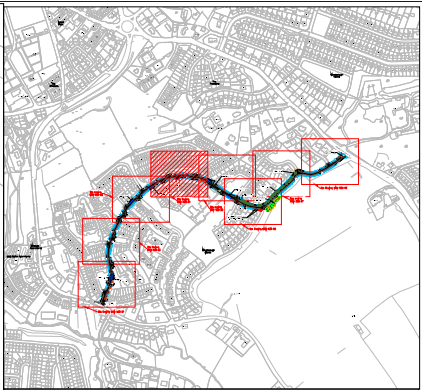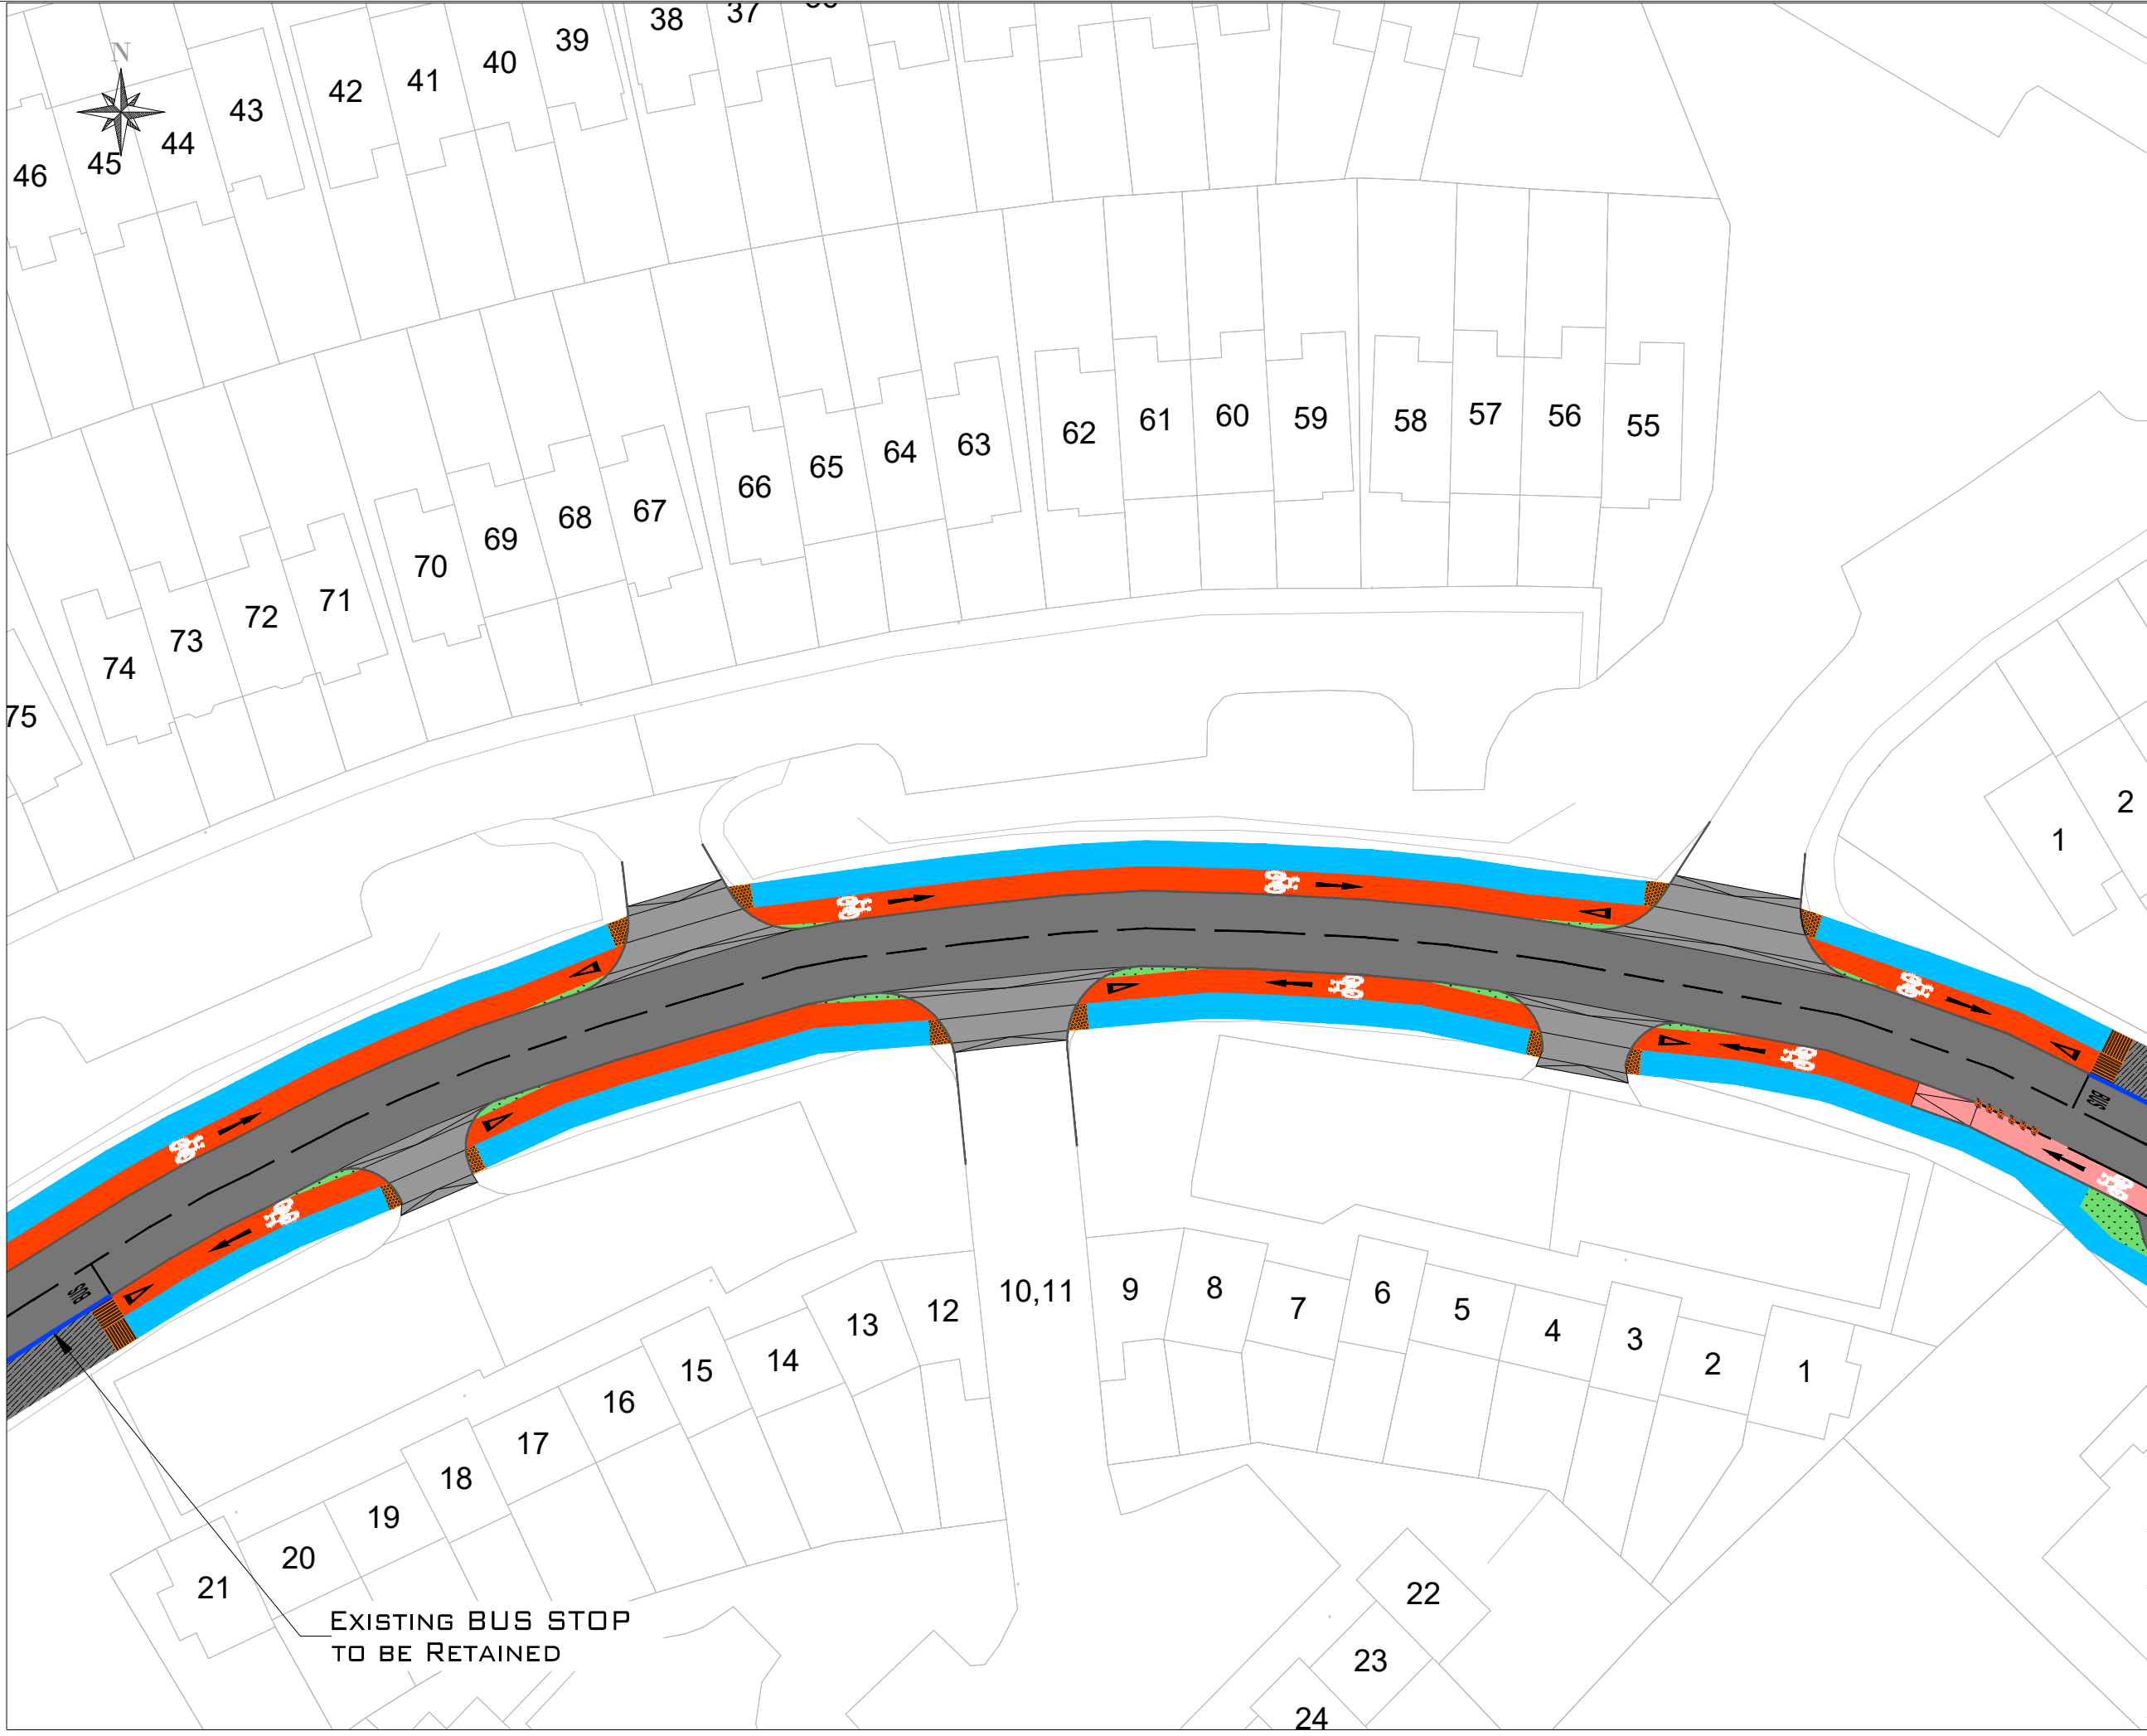

LEGEND

- New Footway
- New Raised Cycle Track
- New on-carriageway cycle lane
- New Shared Footway / Cycleway
- New Raised Table
- Carriageway
- Verge
- Existing Tree
- Existing Tree to be removed
- New Trees
- Proposed Kassel Kerb
- Proposed Flexible Bollards

Rev. No.	Rev. By	Date	Revision Description




CORK CITY COUNCIL
Comhairle Cathrach Chorcaí
Infrastructure Development Directorate
Second Floor, Cork City Hall
Anglesea Street, Cork.
Tel: (021) 492 4000

ORDNANCE SURVEY IRELAND
LICENCE NO. CYAL50247147
© ORDNANCE SURVEY IRELAND
UNAUTHORISED REPRODUCTION INFRINGES ORDNANCE SURVEY IRELAND
AND GOVERNMENT OF IRELAND COPYRIGHT.

Project Title: Maryborough Woods Active Travel Improvement Works	
Drawing Title: Layout Plan Sheet 4 of 8	
Dwg. No.: MBW-S38-04	Issue For: Planning
Scale: 1:250 @ A1	Date: 07Jun2022
Drawn: B Morrissey / D Fitzpatrick	Checked / Approved: S Mackey

Copyright © Infrastructure Development Directorate

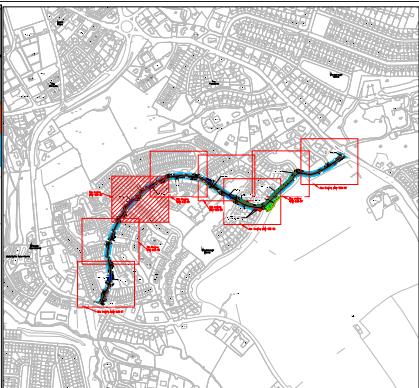

LEGEND

- New Footway
- New Raised Cycle Track
- New on-carriageway cycle lane
- New Shared Footway / Cycleway
- New Raised Table
- Carriageway
- Verge
- Existing Tree
- Existing Tree to be removed
- New Trees
- Proposed Kassel Kerb
- Proposed Flexible Bollards

Rev. No.	Rev. By	Date	Revision Description



CORK CITY COUNCIL
Comhairle Cathrach Chorcaí
Infrastructure Development Directorate
Second Floor, Cork City Hall
Anglesea Street, Cork.
Tel: (021) 492 4000


ORDNANCE SURVEY IRELAND
LICENCE NO. CYAL50247147
© ORDNANCE SURVEY IRELAND
UNAUTHORISED REPRODUCTION INFRINGES ORDNANCE SURVEY IRELAND
AND GOVERNMENT OF IRELAND COPYRIGHT.

Project Title: Maryborough Woods
Active Travel Improvement Works

Drawing Title: Layout Plan Sheet 3 of 8

Dwg. No.: MBW-S38-03	Issue For: Planning
Scale: 1:250 @ A1	Date: 07Jun2022
Drawn: B Morrissey / D Fitzpatrick	Checked / Approved: S Mackey

Copyright © Infrastructure Development Directorate

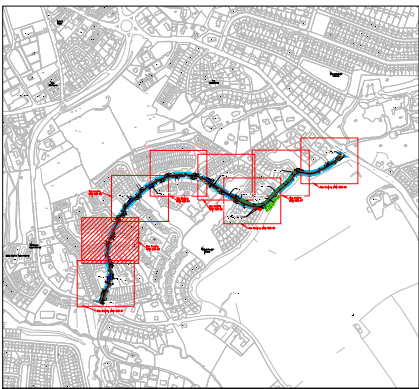

LEGEND

New Footway

New Raised Cycle Track

New on-carriageway cycle lane

New Shared Footway / Cycleway

New Raised Table

Carriageway

Verge

Existing Tree

Existing Tree to be removed

New Trees



Proposed Kassel Kerb

Proposed Flexible Bollards

Rev. No.	Rev. By	Date	Revision Description
 CORK CITY COUNCIL Comhairle Cathrach Chorcaí Infrastructure Development Directorate Second Floor, Cork City Hall Anglesea Street, Cork. Tel: (021) 492 4000			
ORDNANCE SURVEY IRELAND LICENCE NO. CYAL50247147 © ORDNANCE SURVEY IRELAND UNAUTHORISED REPRODUCTION INFRINGES ORDNANCE SURVEY IRELAND AND GOVERNMENT OF IRELAND COPYRIGHT.			
Project Title: Maryborough Woods Active Travel Improvement Works			
Drawing Title: Layout Plan Sheet 2 of 8			
Dwg. No.: MBW-S38-02		Issue For: Planning	
Scale: 1:250 @ A1		Date: 07Jun2022	
Drawn: B Morrissey / D Fitzpatrick		Checked / Approved: S Mackey	


Copyright © Infrastructure Development Directorate

MBW-S38-02-02

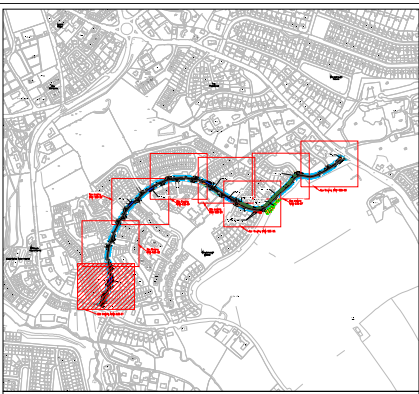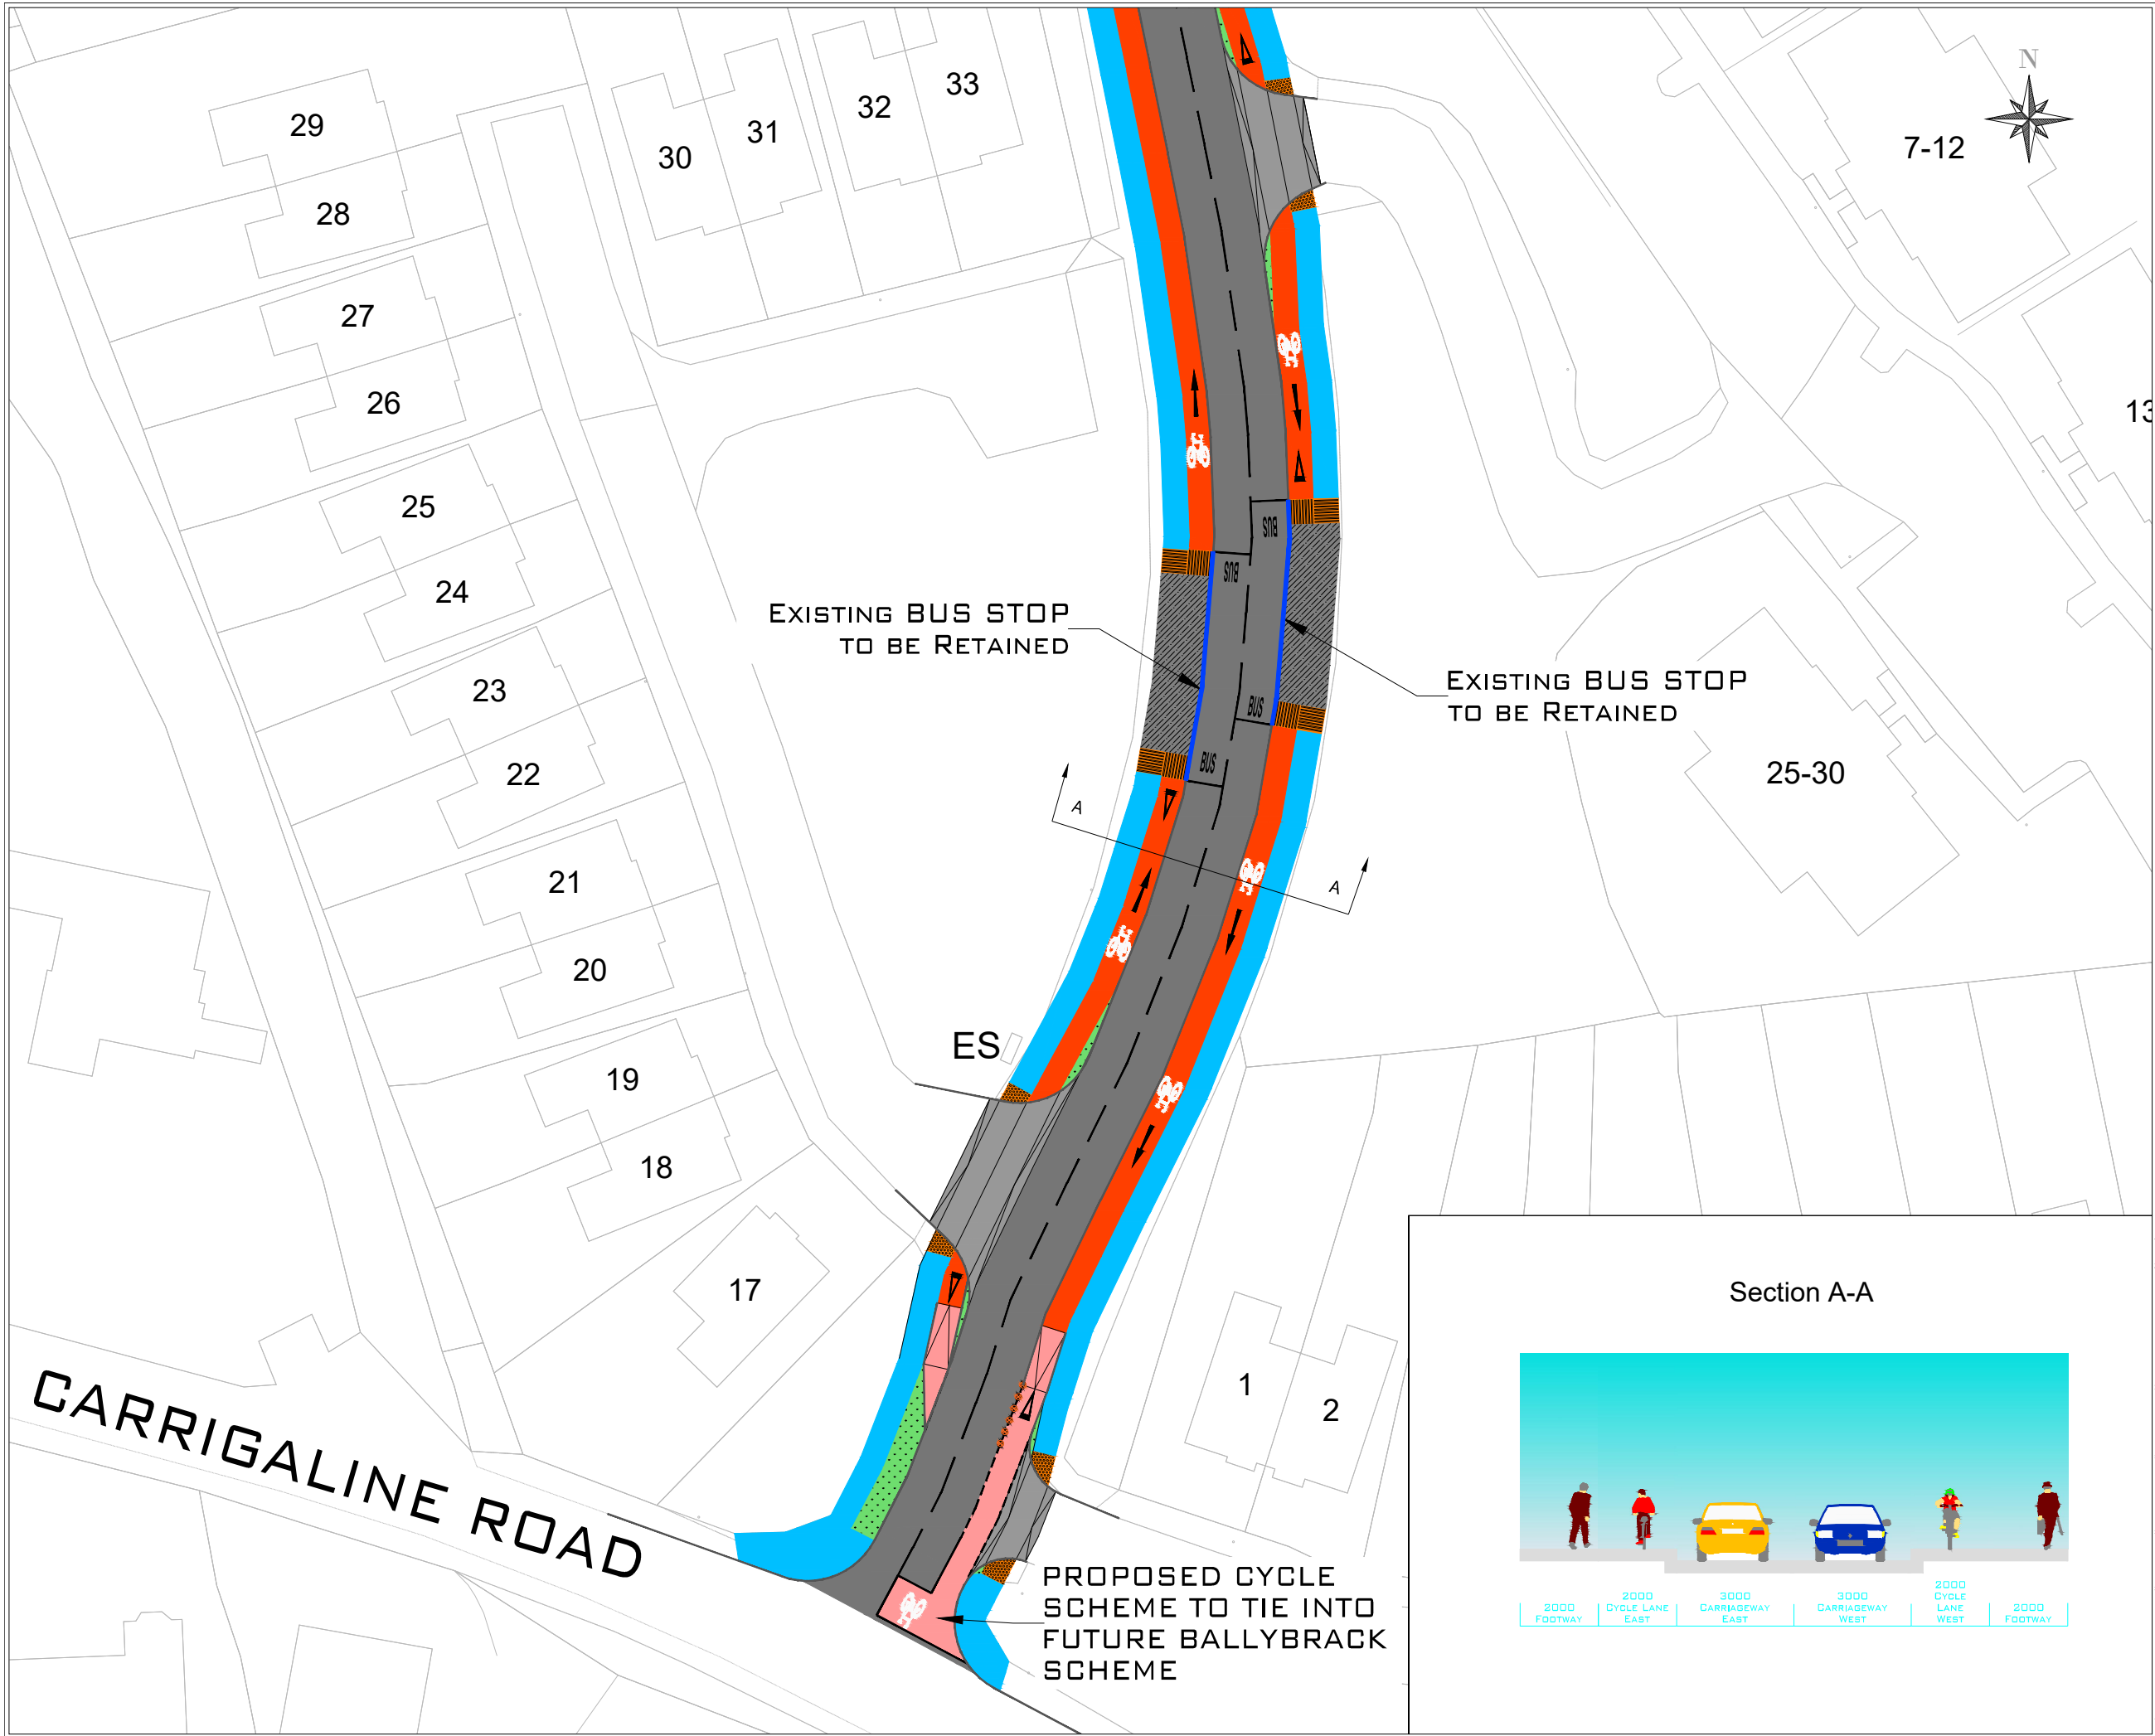

LEGEND

- New Footway
- New Raised Cycle Track
- New on-carriageway cycle lane
- New Shared Footway / Cycleway
- New Raised Table
- Carriageway
- Verge
- Existing Tree
- Existing Tree to be removed
- New Trees
- Proposed Kassel Kerb
- Proposed Flexible Bollards

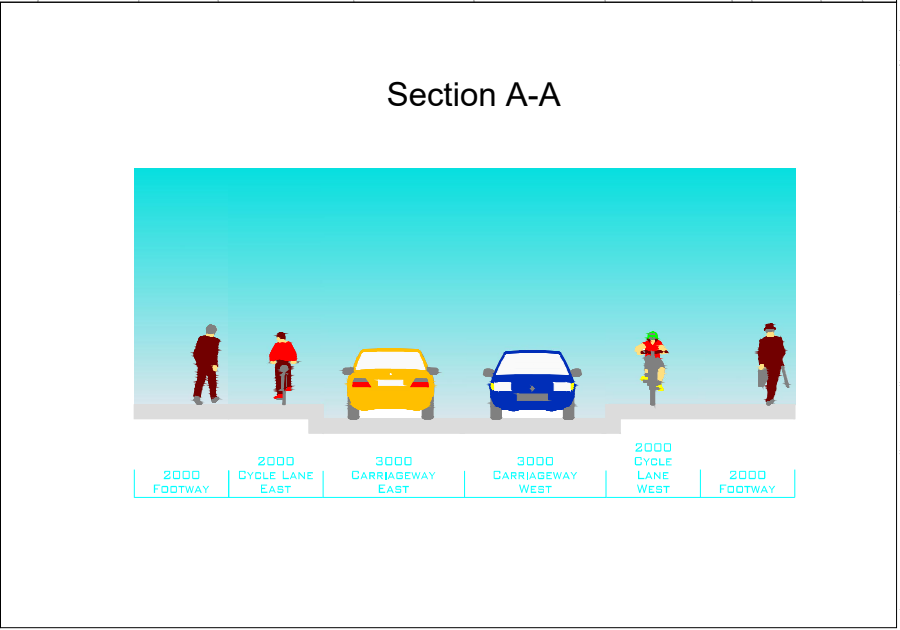

Rev. No.	Rev. By	Date	Revision Description



CORK CITY COUNCIL
Comhairle Cathrach Chorcaí
Infrastructure Development Directorate
Second Floor, Cork City Hall
Anglesea Street, Cork.
Tel: (021) 492 4000

ORDNANCE SURVEY IRELAND
LICENCE NO. CYAL50247147
© ORDNANCE SURVEY IRELAND
UNAUTHORISED REPRODUCTION INFRINGES ORDNANCE SURVEY IRELAND
AND GOVERNMENT OF IRELAND COPYRIGHT.

Project Title: Maryborough Woods
Active Travel Improvement Works

Drawing Title: Layout Plan Sheet 1 of 8

Dwg. No.: MBW-S38-01	Issue For: Planning
Scale: 1:250 @ A1	Date: 07Jun2022
Drawn: B Morrissey / D Fitzpatrick	Checked / Approved: S Mackey