


SECTION A-A KEY (PART A)

SCALE 1:250

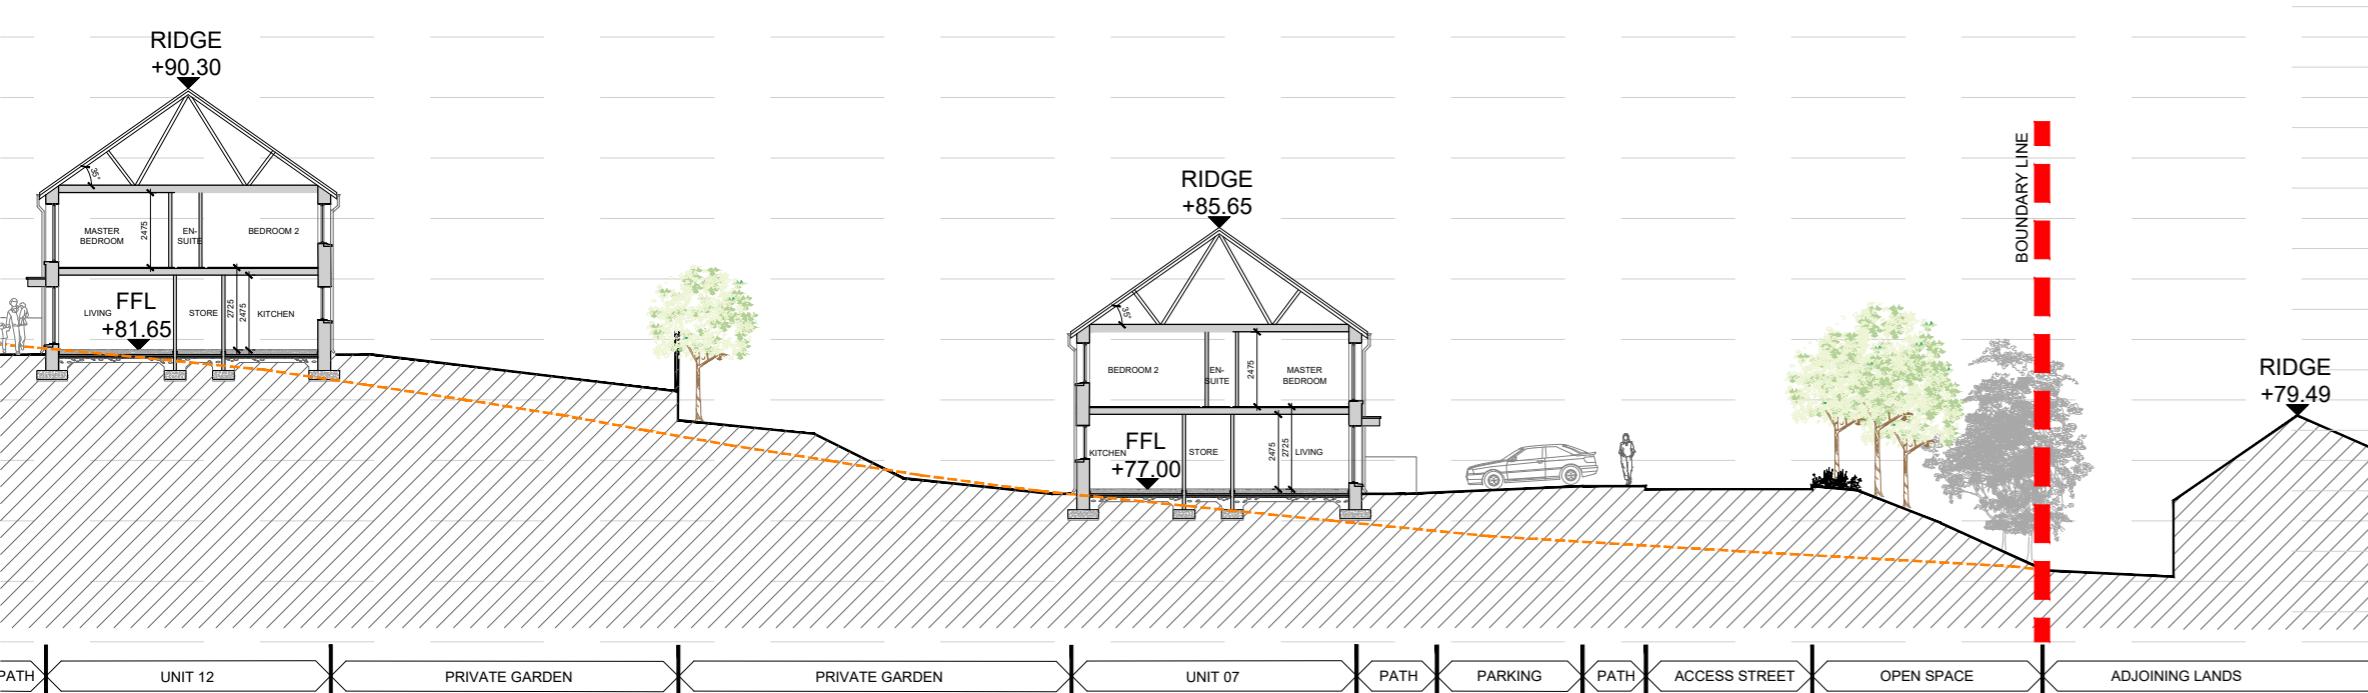

SECTION A-A KEY (PART B)

SCALE 1:250



SECTION B-B KEY

SECTION

PROPOSED SITE SECTIONS A-A & B-

SCALE 1:250@A2

KEY PLAN

e	rev	name	chk	note
---	-----	------	-----	------



oject
PROPOSED RESIDENTIAL DEVELOPMENT
1111 N. UNIVERSITY DR. BETH

rawing title

Male 50 @ A2	Drawn KM	Checked EJG	Date 02.12.21
-----------------	-------------	----------------	------------------

Object No. 185	Drg. No. 20185/P/004A	Revision P1
Information \ Comments		Tender
Planning		Construction

Planning Construction