




DO NOT SCALE. WORK TO FIGURED DIMENSIONS ONLY.
ALL EXISTING DIMENSIONS TO BE CHECKED ON SITE.
DRAWN ON AUTOCAD R2004 AT DEADY GAHAN ARCHITECTS LTD
LAYERS ON THIS DRAWING COMPLY WITH BS 1192: PART 5

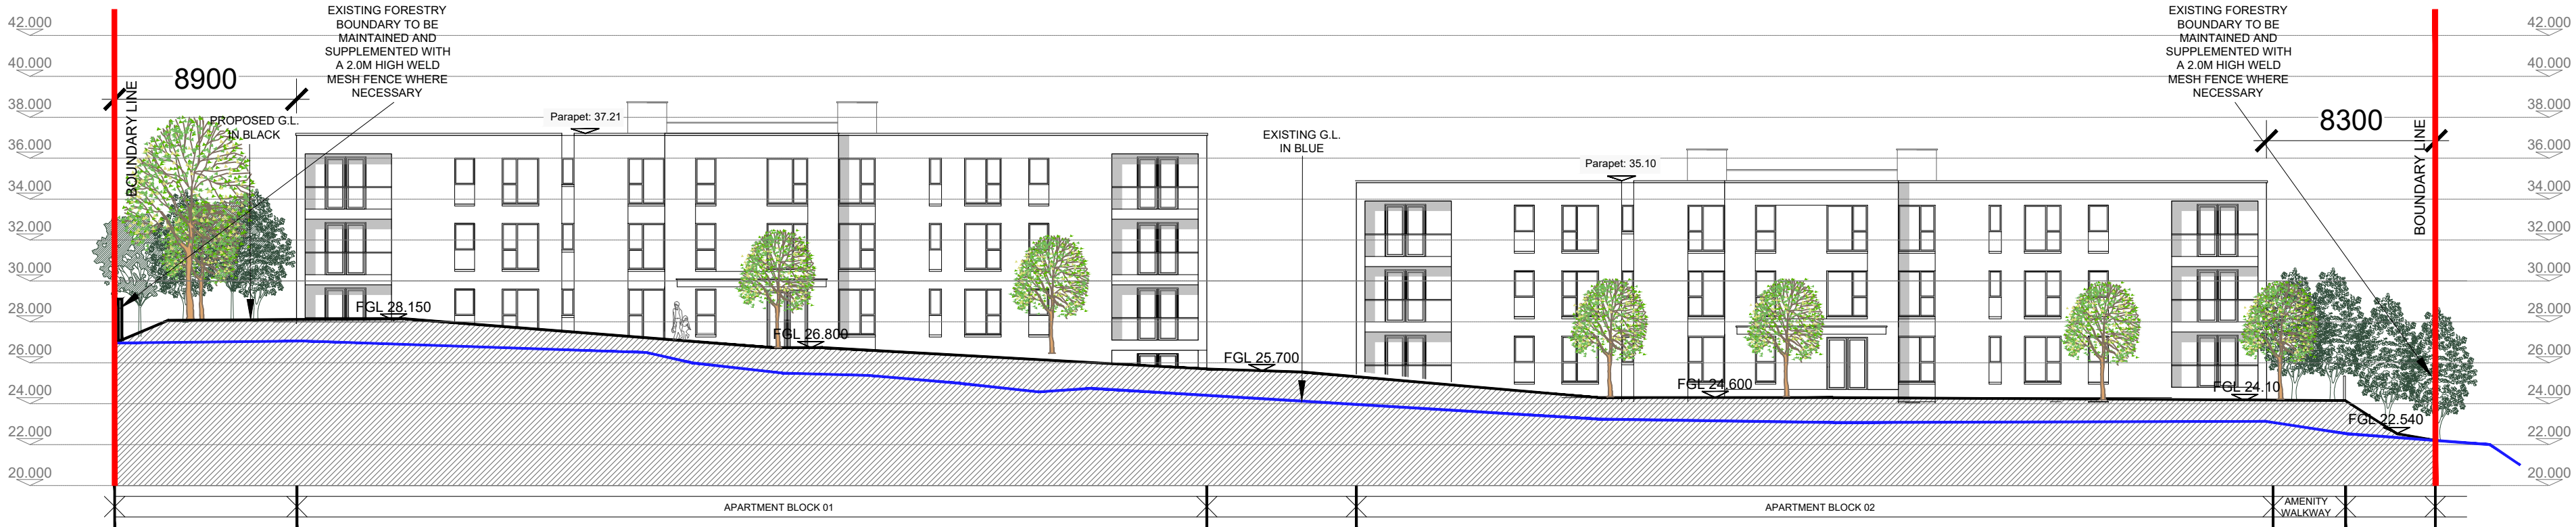

SECTION A-A
SCALE 1:250@A1

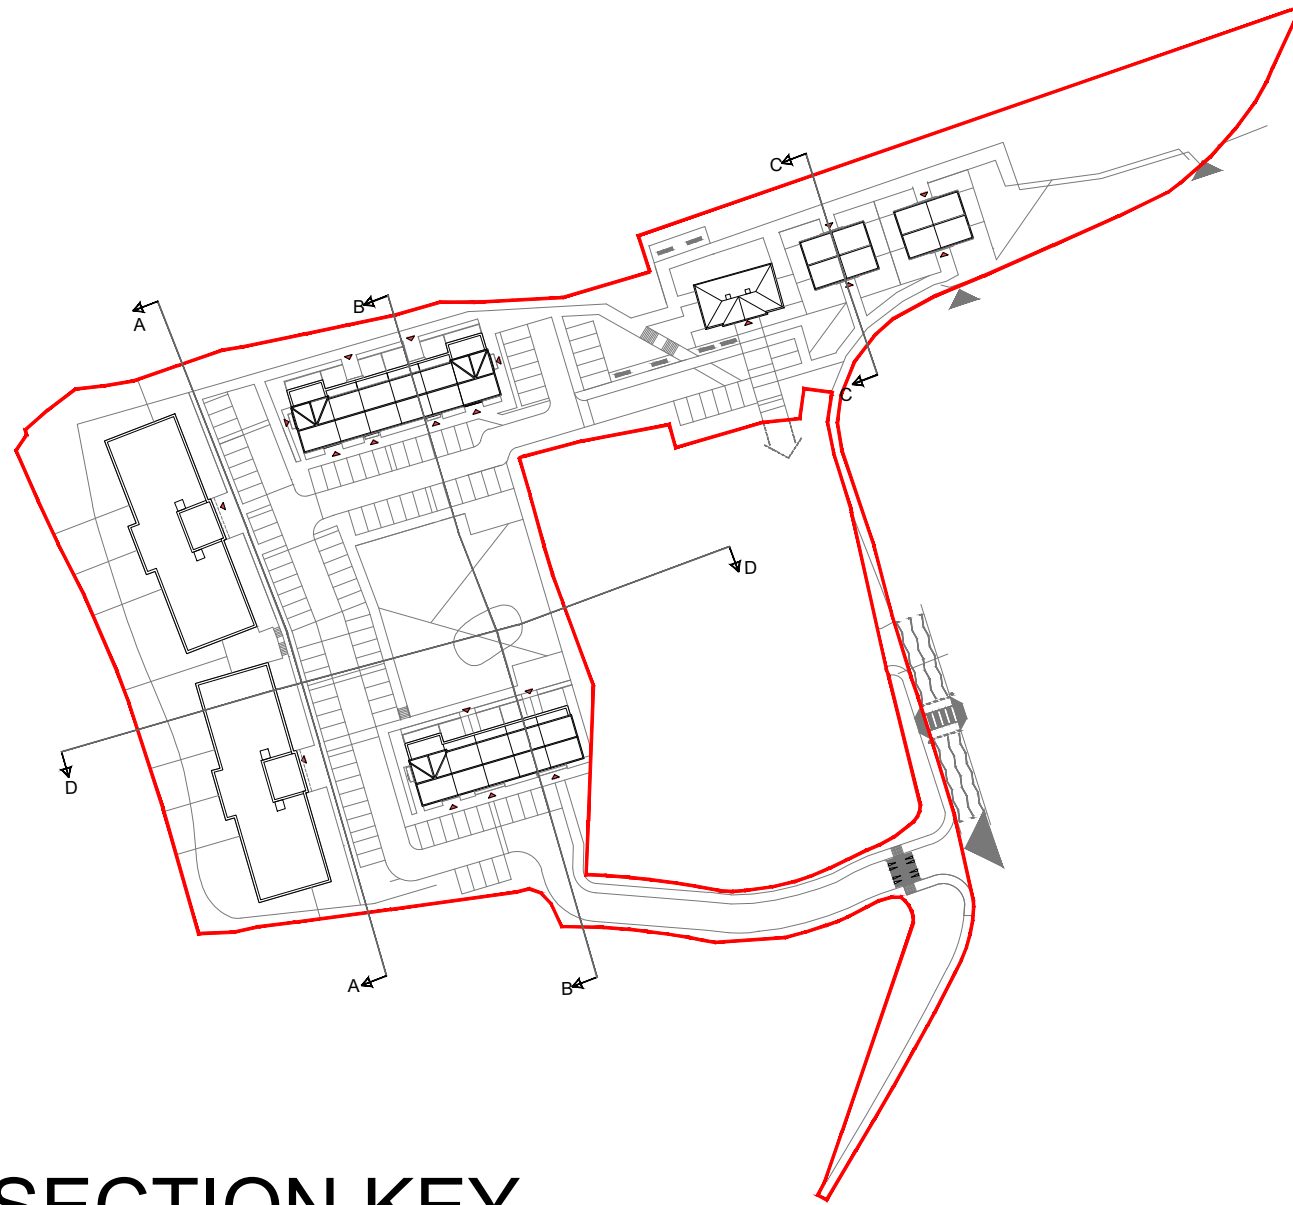


SECTION KEY
SCALE N.T.S. @ A1

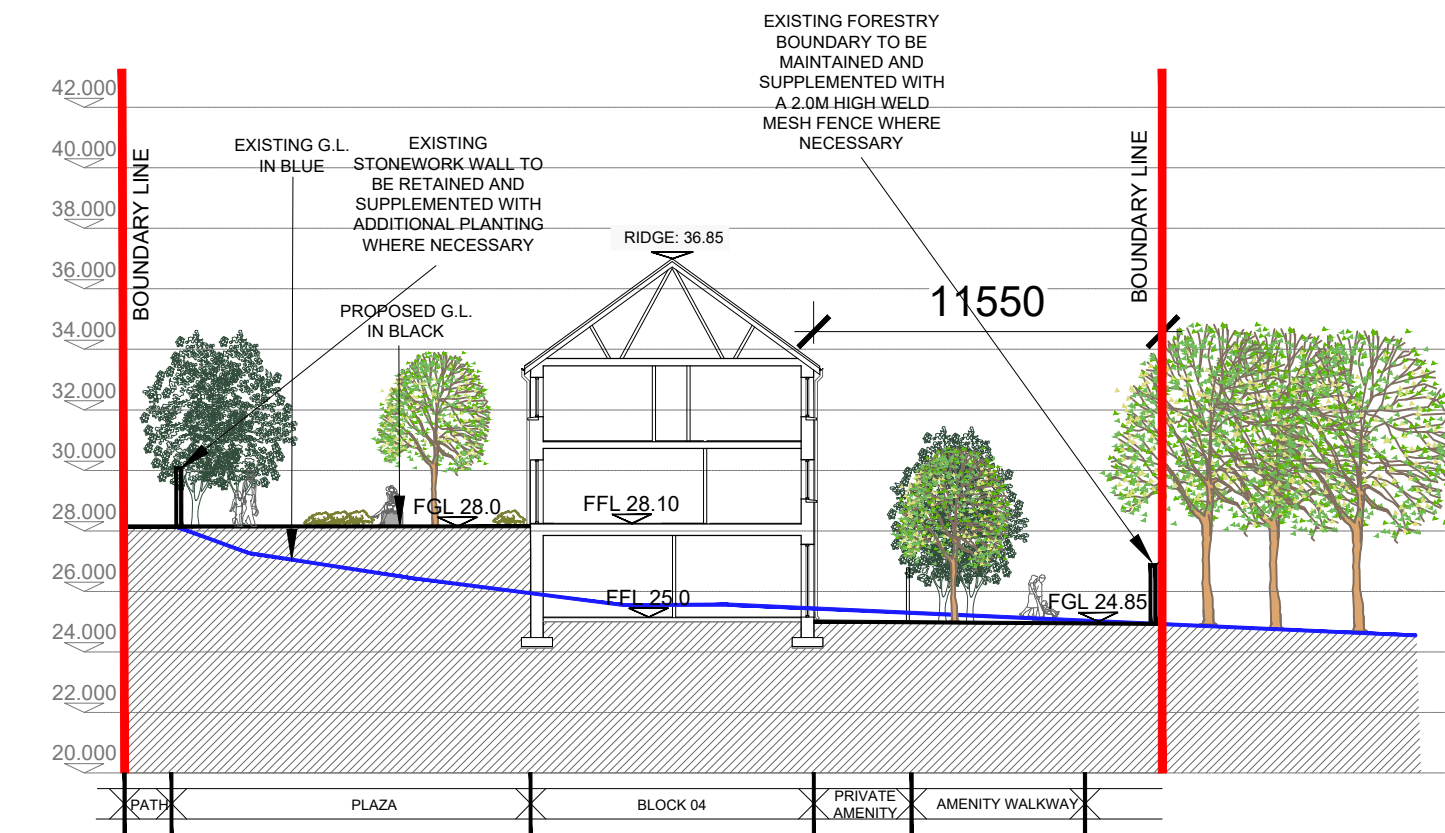

SECTION C-C
SCALE 1:250@A1




SECTION D-D
SCALE 1:250@A1

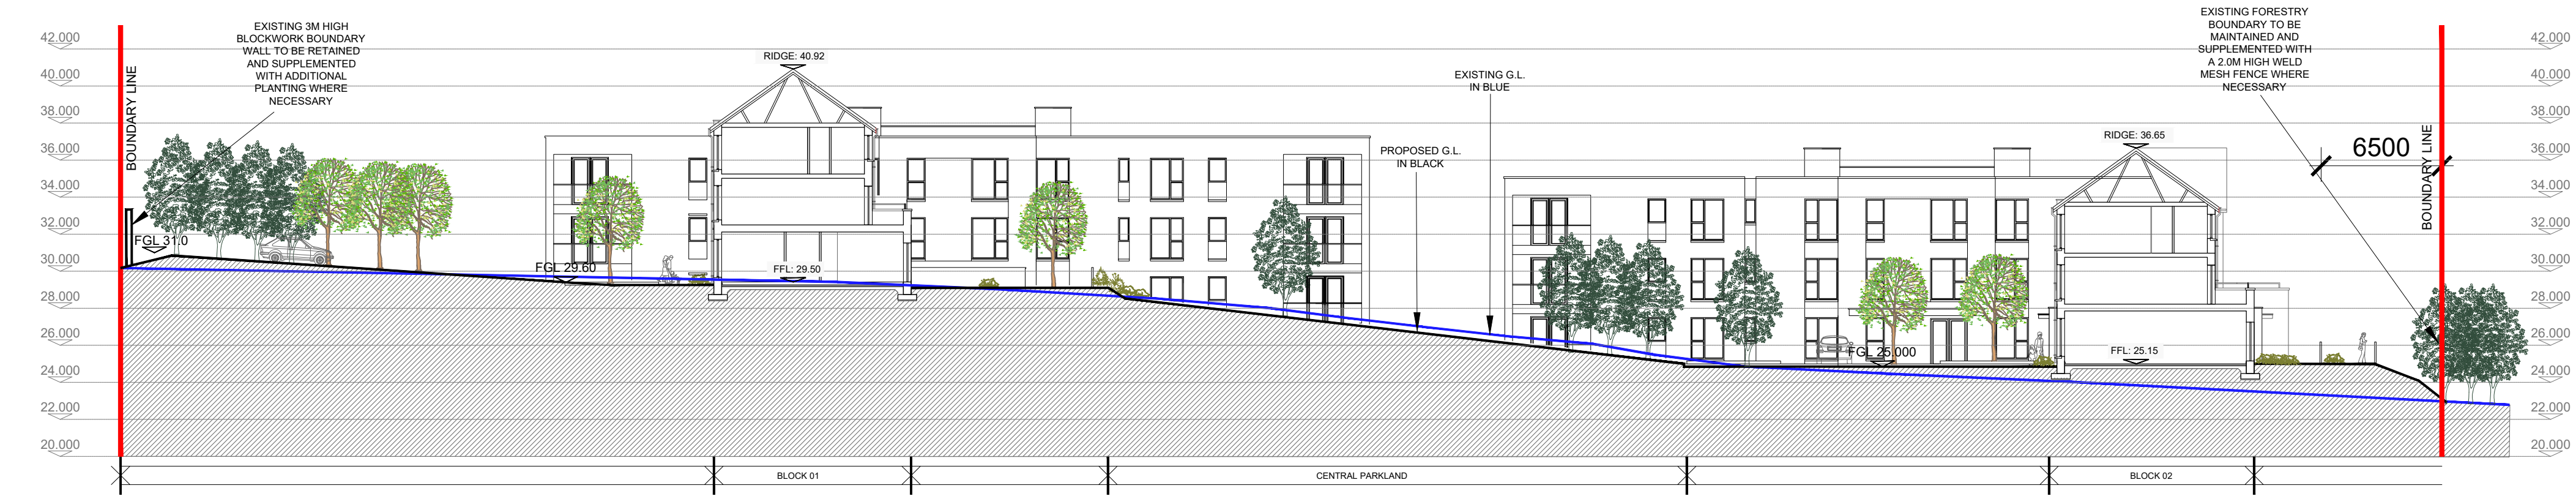

SECTION B-B
SCALE 1:250@A1

date	rev	name	chk	note
22.06.22	P1	MP	EJG	ISSUE FOR PLANNING

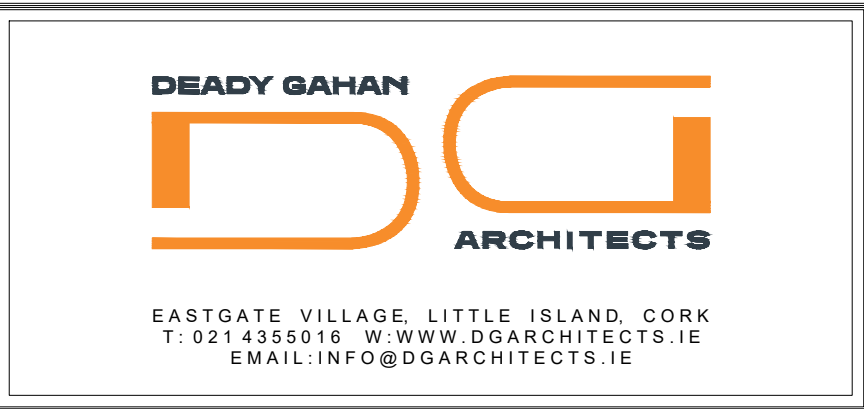

Project
PROPOSED RESIDENTIAL DEVELOPMENT
AT GLYNTOWN, GLANMIRE,
CO. CORK

Drawing title
PROPOSED SITE SECTION A-A, B-B, C-C & D-D

Scale	Drawn	Checked	Date
1:250 @A1	NPC	EJG	20.12.21

Project No.	Dir. No.	Revision
21061	21061/P/005	P1

☐ Information \ Comments	☐ Tender
☐ Planning	☐ Construction