




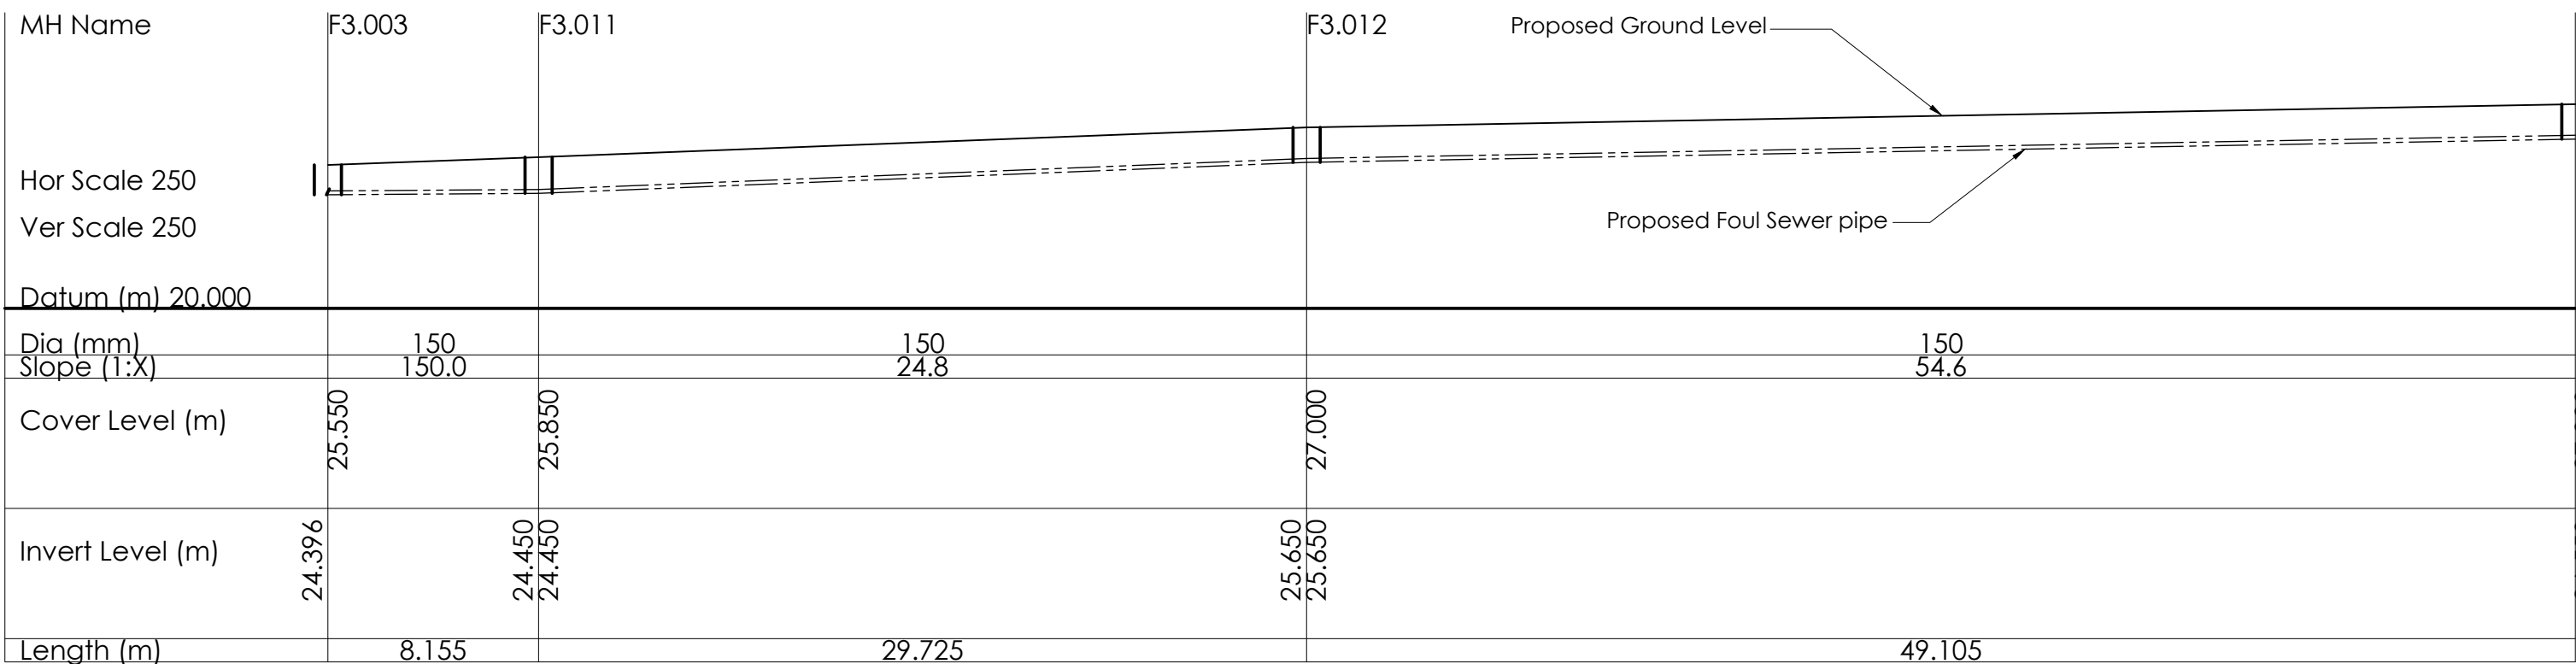


Longitudinal Foul Sewer Section MH's F3.003 - F3.013
Scale 1:250

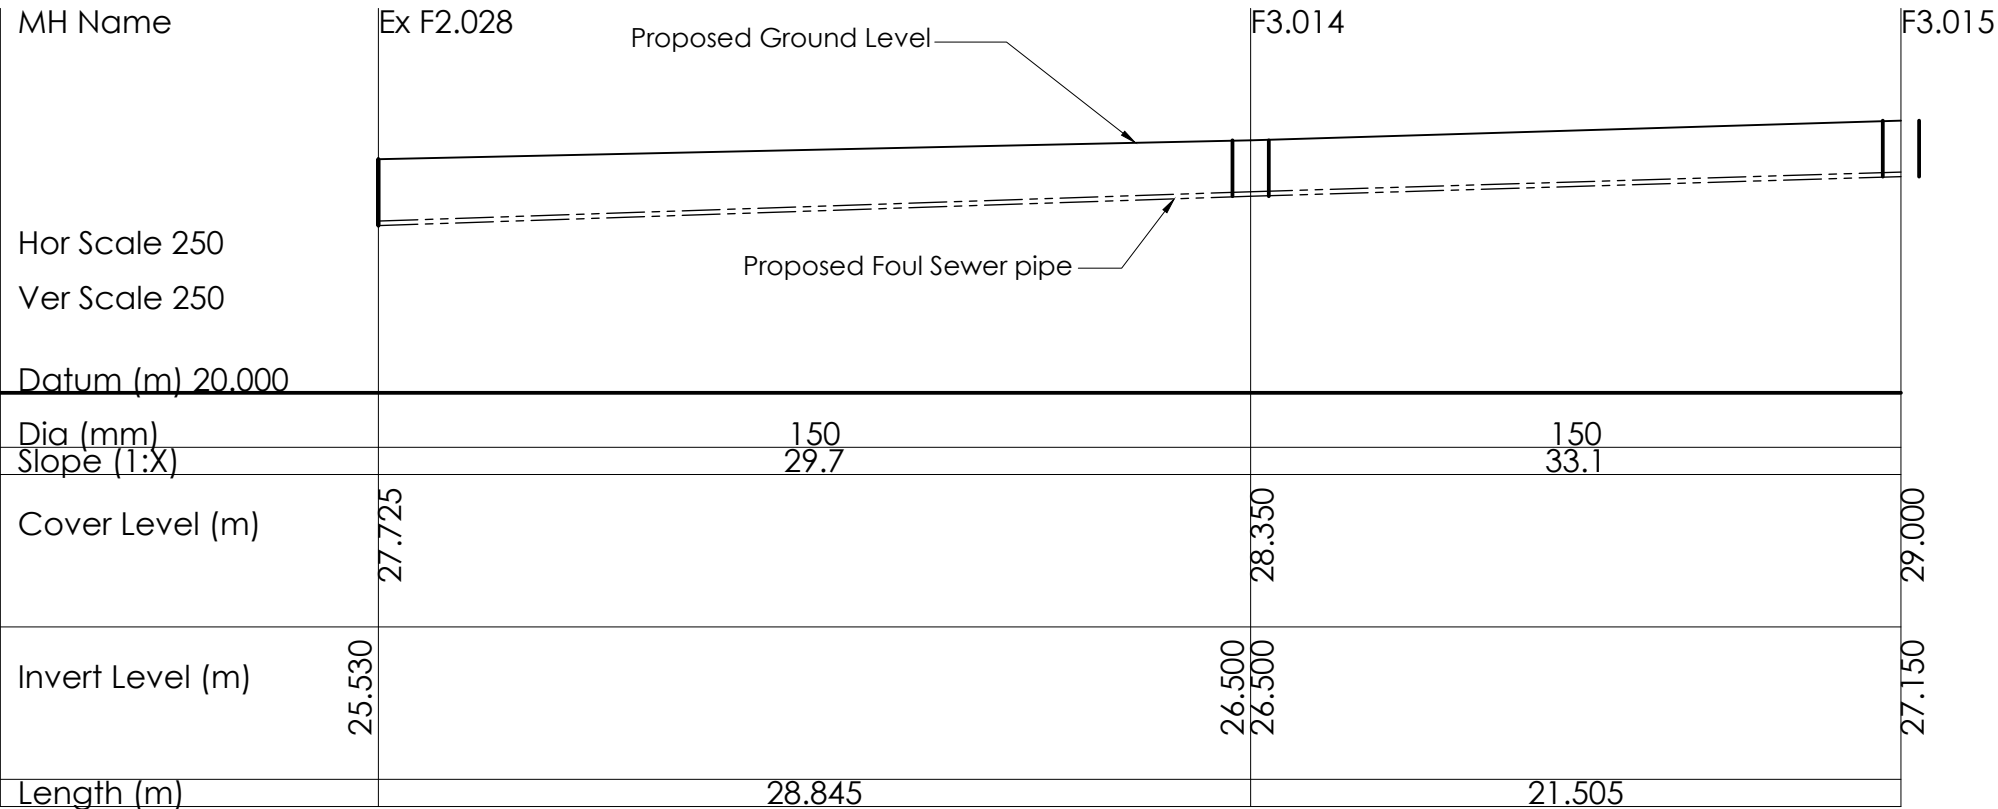


Longitudinal Foul Sewer Section MH's F2.028 - F3.015
Scale 1:250

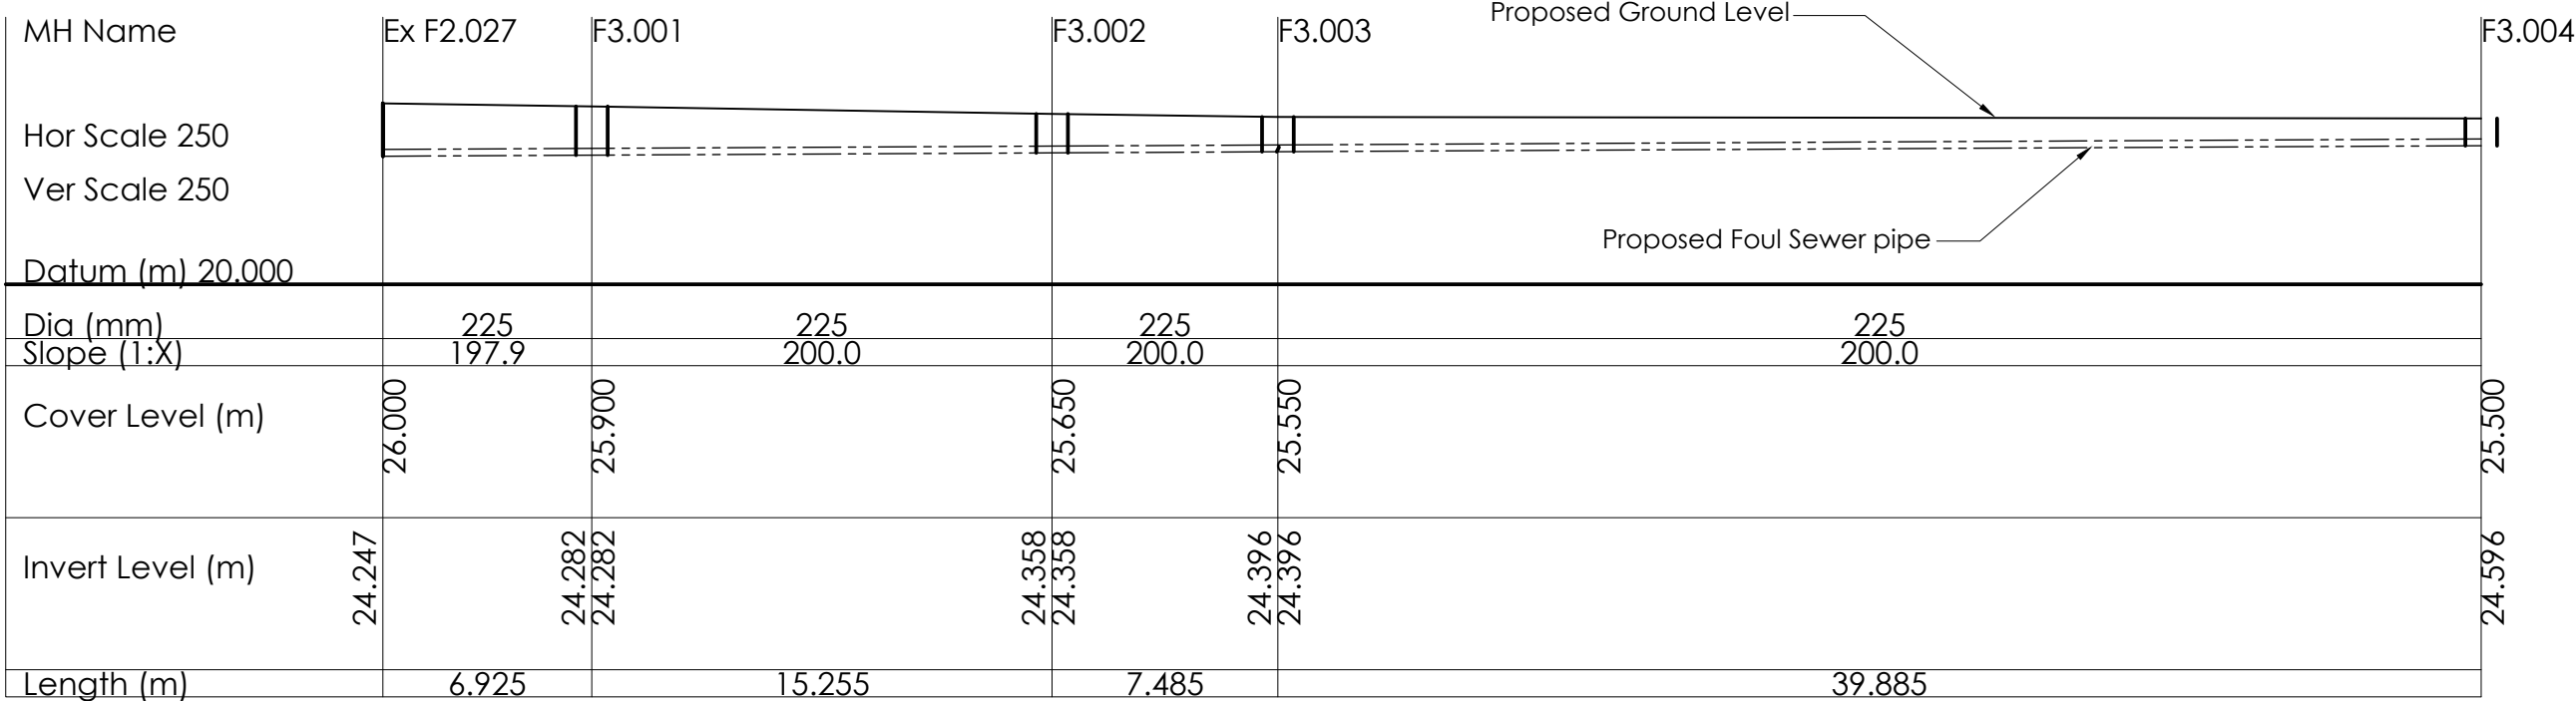


Longitudinal Foul Sewer Section MH's F3.027 - F3.014
Scale 1:250

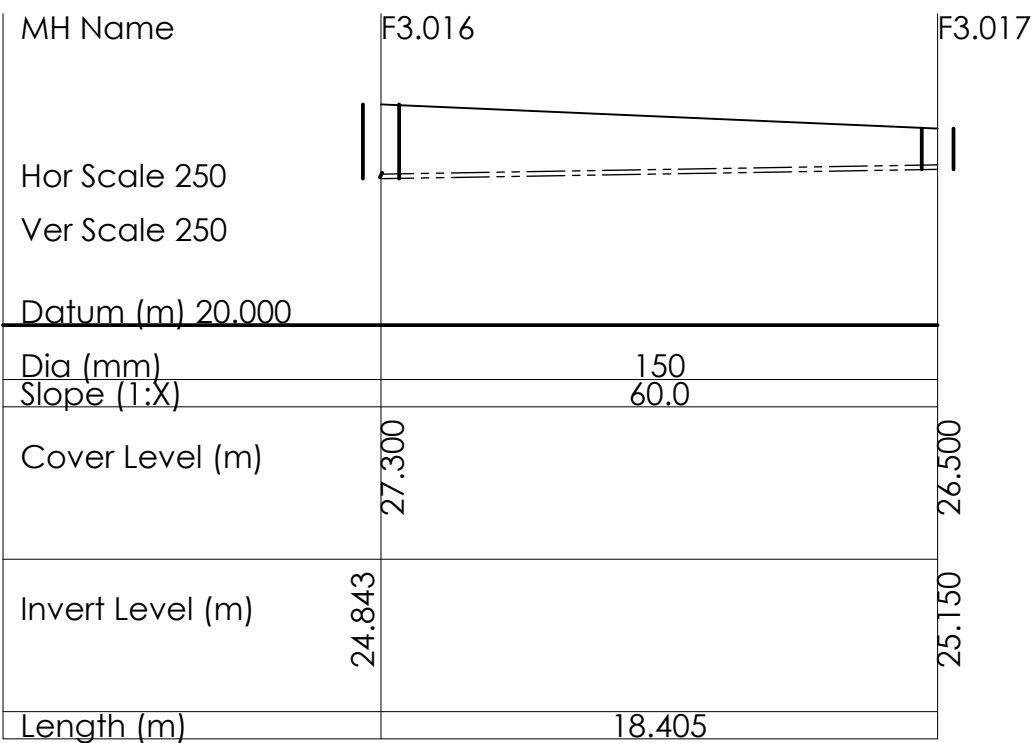


Longitudinal Foul Sewer Section MH's F3.016 - F3.017
Scale 1:250

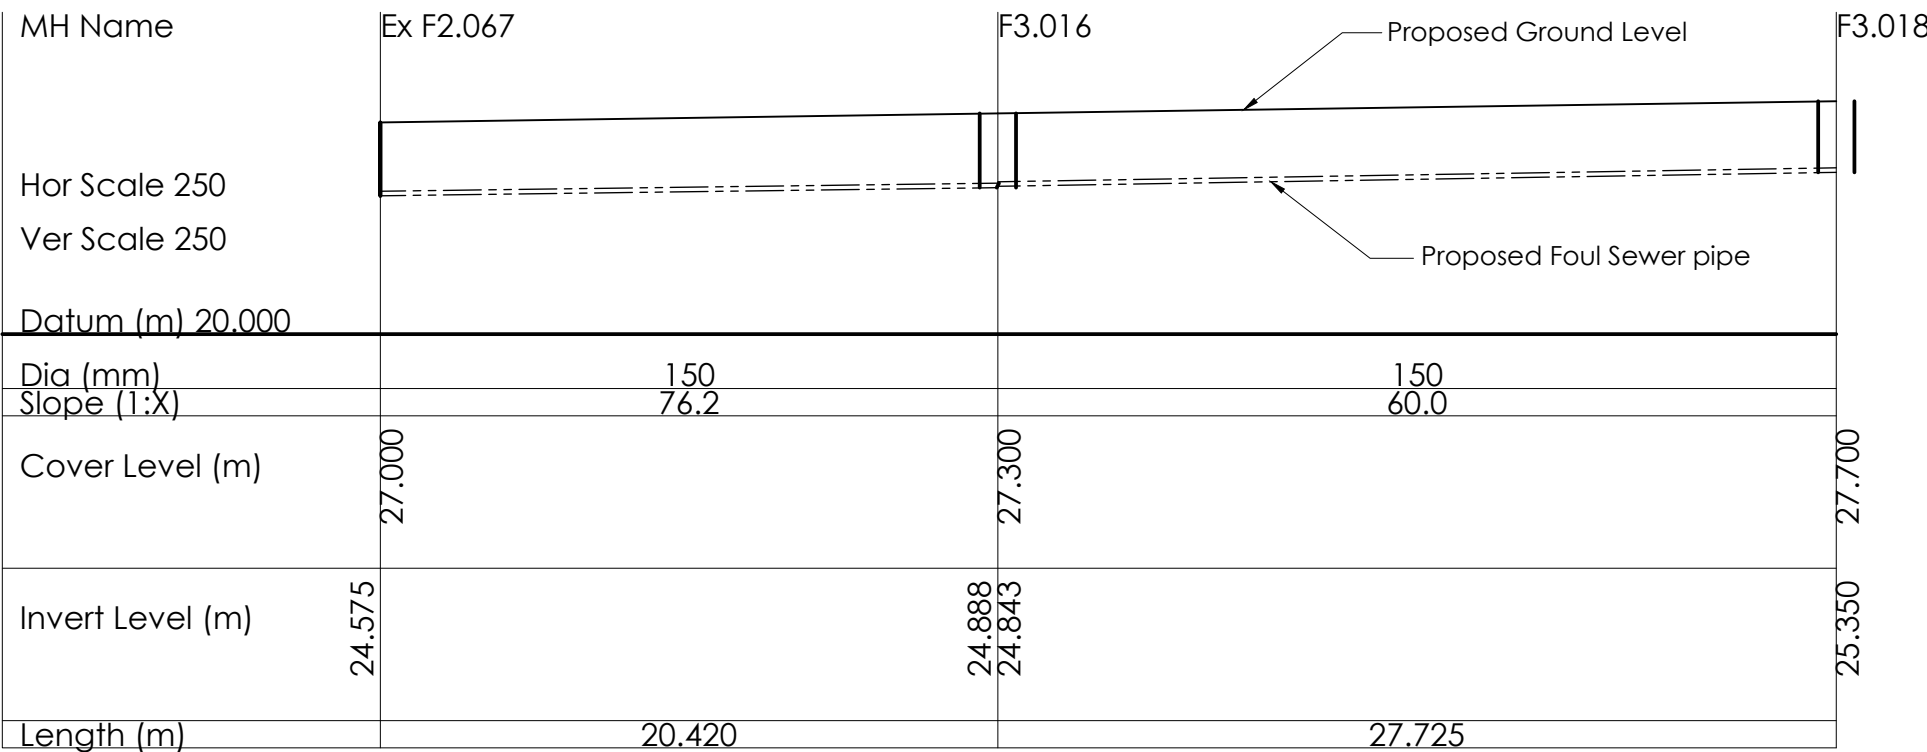


Longitudinal Foul Sewer Section MH's F2.067 - F3.018
Scale 1:250

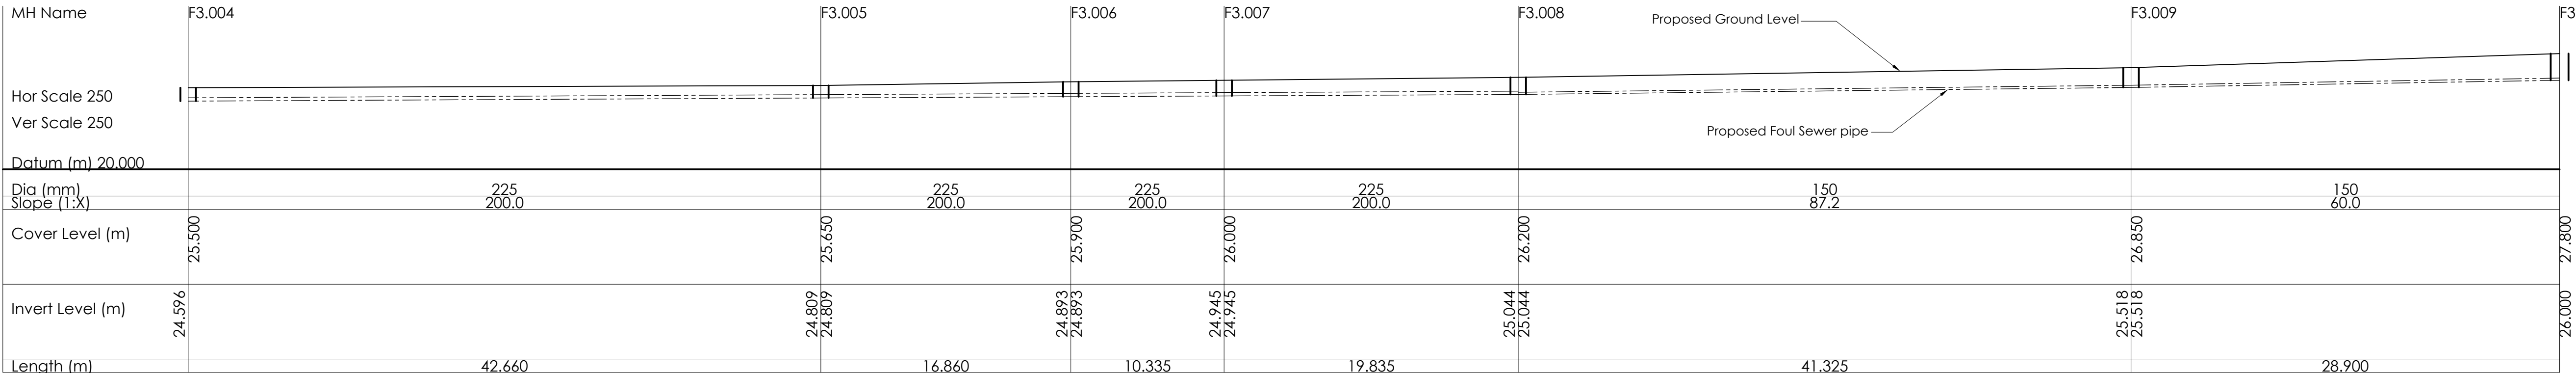


Longitudinal Foul Sewer Section MH's F3.004 - F3.010
Scale 1:250

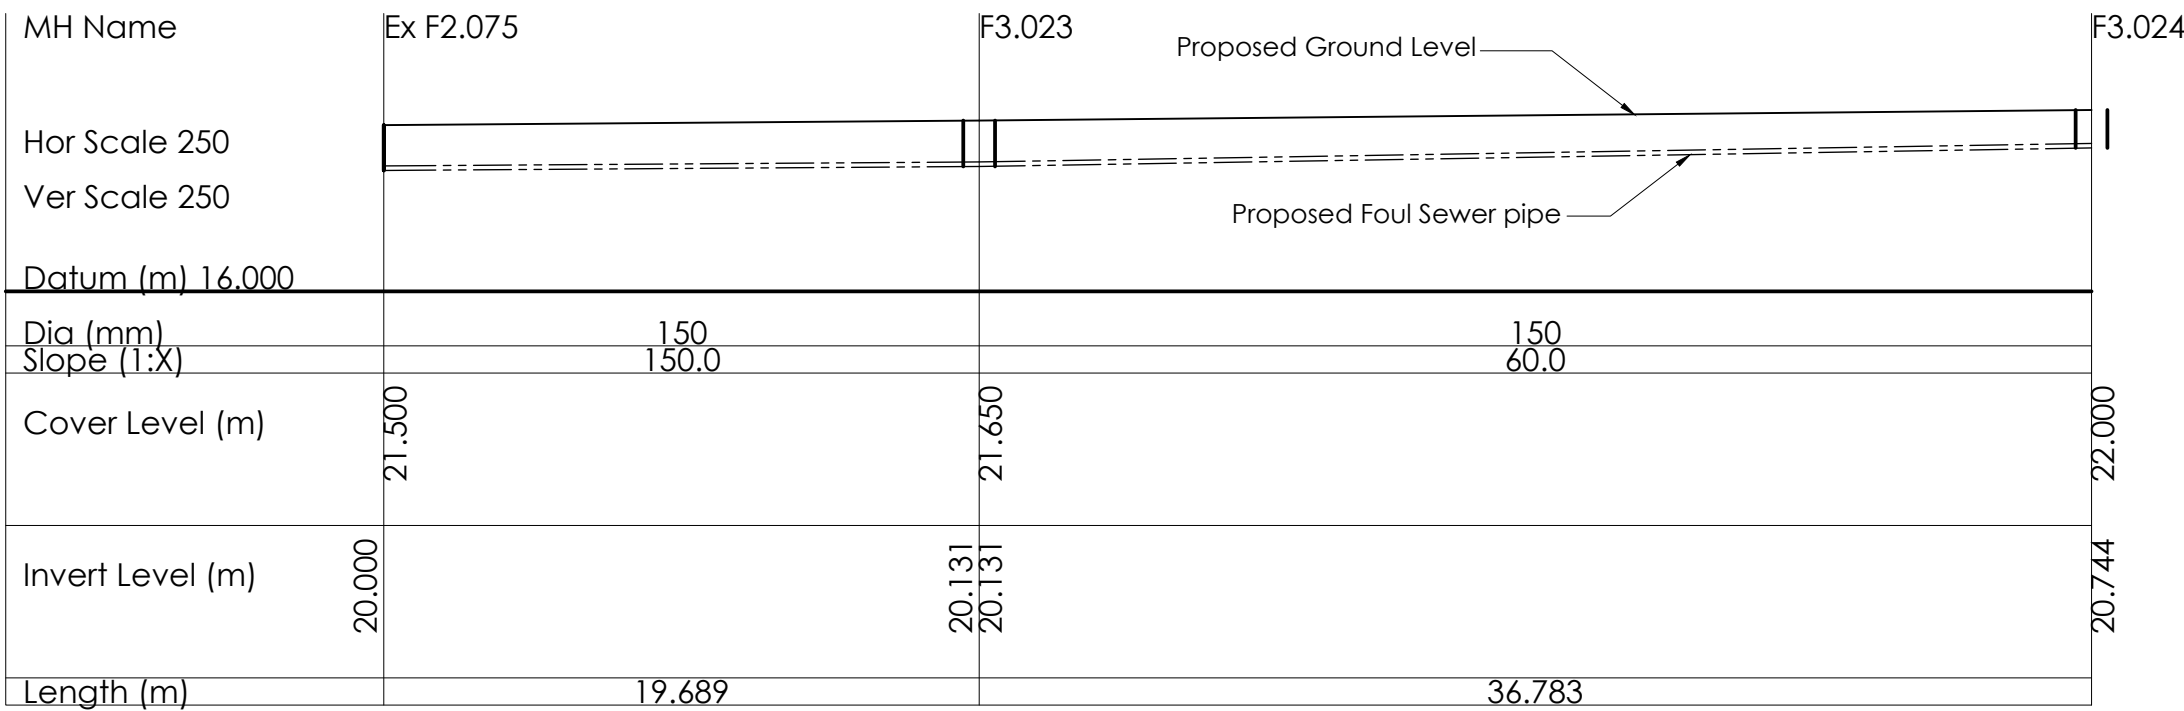

Longitudinal Foul Sewer Section MH's F2.075 - F3.024
Scale 1:250

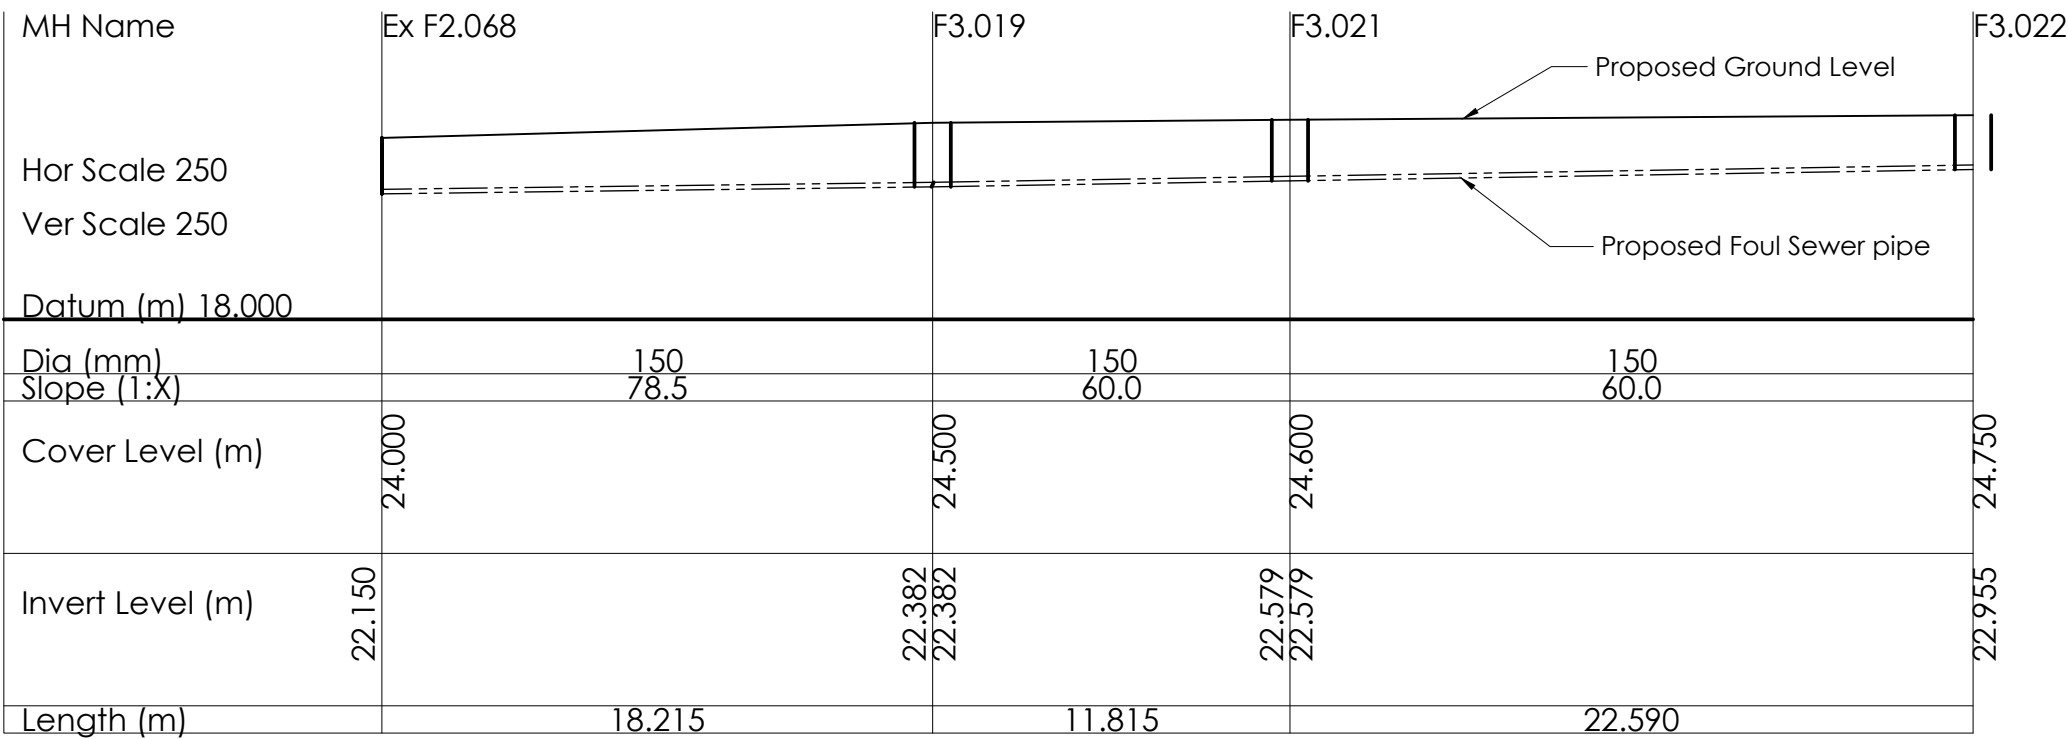

Longitudinal Foul Sewer Section MH's F2.068 - F3.022
Scale 1:250

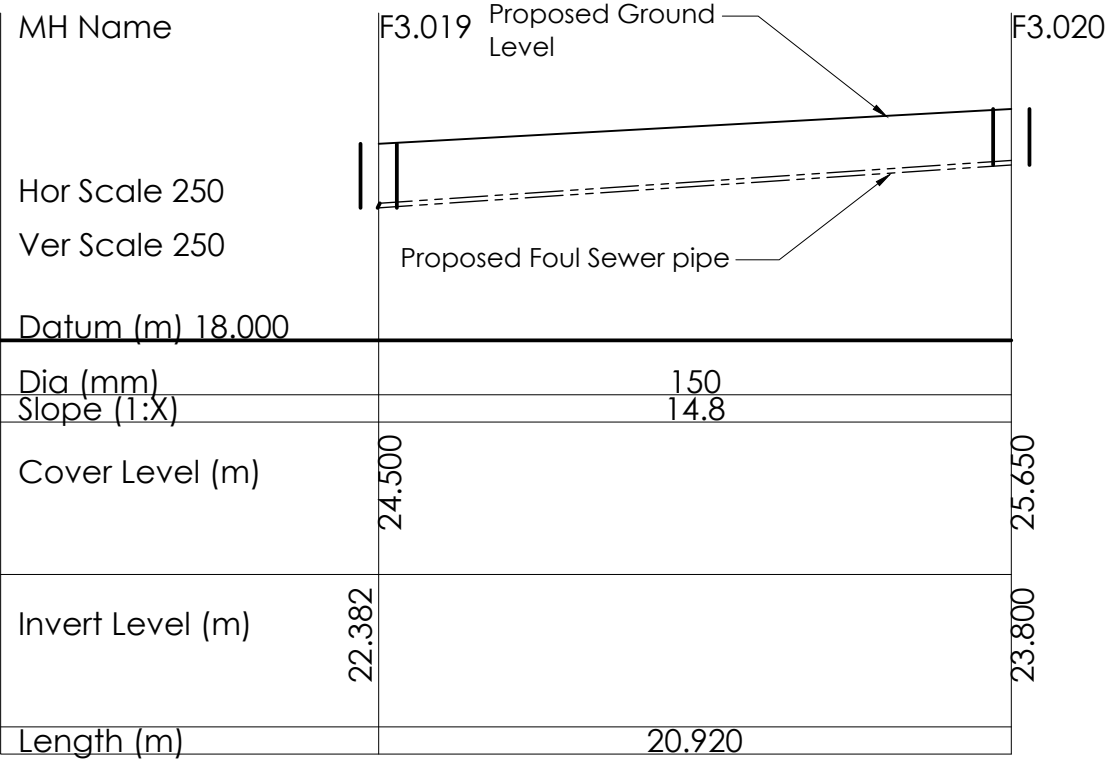

Longitudinal Foul Sewer Section MH's F3.019 - F3.020
Scale 1:250