

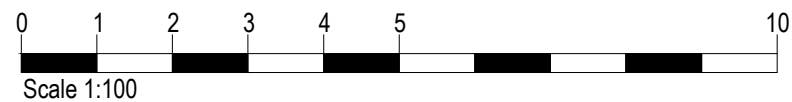
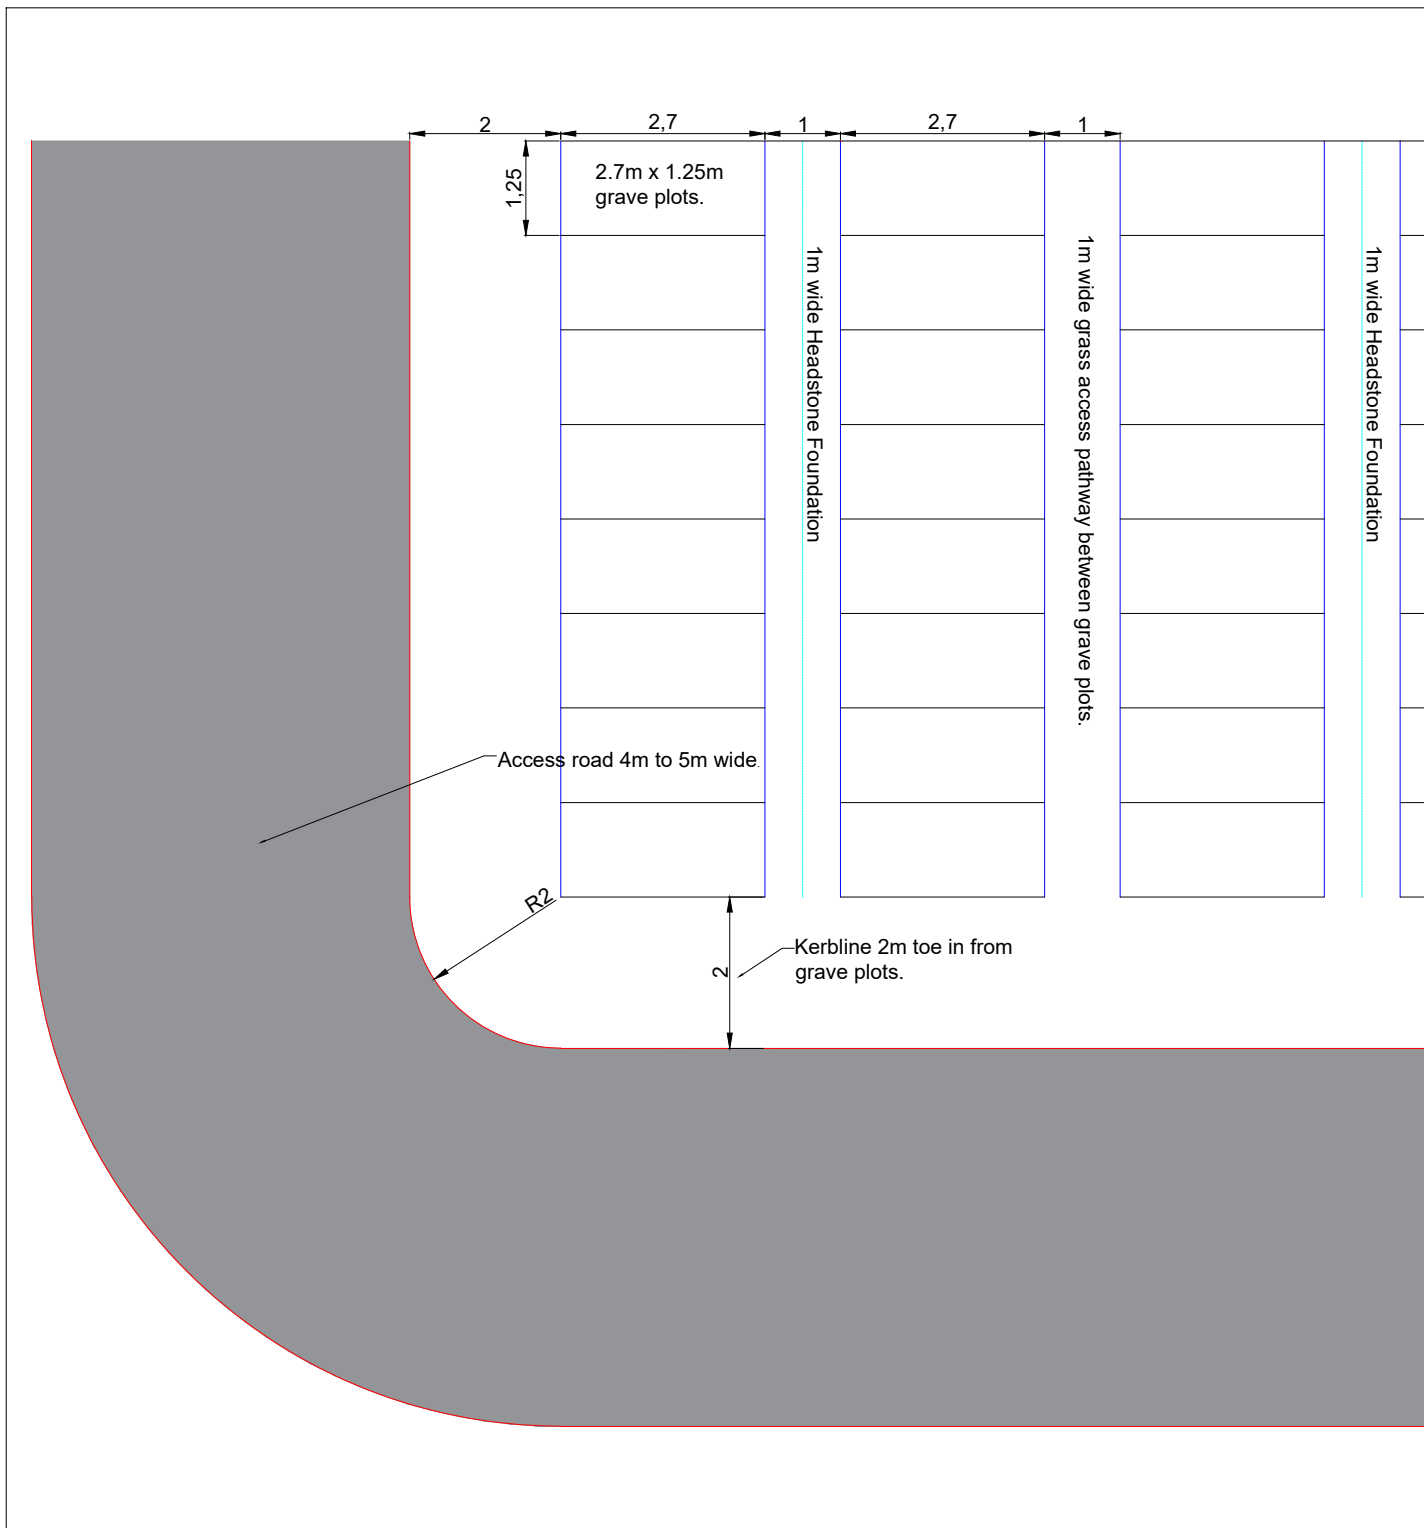


STANDARD BURIAL GRAVE PLOT LAYOUT

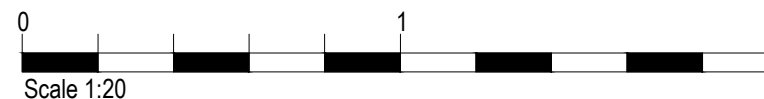

**STANDARD BURIAL GRAVE PLOT HEADSTONE FOUNDATION
(HEADSTONE MAXIMUM 1.2m HEIGHT)**

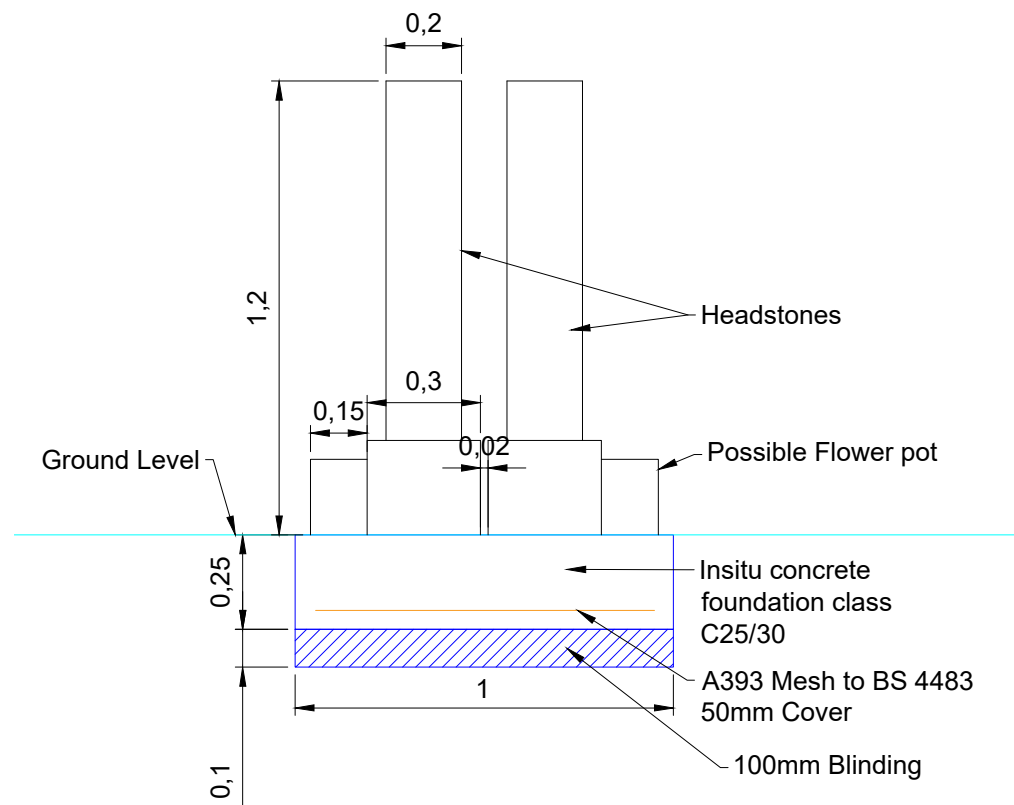

Figured dimensions only to be taken from this drawing. All dimensions to be checked on site. Design Office to be informed immediately of any discrepancies before work proceeds.

Notes:

- Proposed number of Standard Burial Grave Plots Approximately 2199 No.
- Proposed Standard Burial Grave Plot dimensions (2.70m x 1.25m). Graves to be allocated 2m from kerb-line toe in of access road for tree and shrub planting. 1.2m maximum height 200mm wide double headstone with space allowed for additional flower pot boxes.
- Proposed 1m pathway between each grave row
- Proposed standard burial plot concrete headstone beam slab foundation make up:
250mm high x 1m wide Insitu concrete class 25 / 30
Movement joints @ 5m centres
A393 (10mm) reinforce steel mesh
100mm Blinding
- Dimensions are in meters unless otherwise indicated

REV	BY	CHKD	APPR	DATE	DESCRIPTION
A	A.D	M.C	L.C	02.02.22	Grave plot layout & headstone, concrete slab foundation details
B	A.D	M.C	L.C	28.11.22	Grave plot layout & headstone, concrete slab foundation details
C	A.D	M.C	L.C	28.02.22	Grave Plot Layout update
D	M.C	L.C	L.C	23.03.23	Labels Updates

PROJECT:
St Catherine's Cemetery Extension

TITLE:
Standard Burial Grave Plot Layout and Details

Comhairle Cathrach Chorcaí
Cork City Council

Parks and Cemeteries,
City Hall
Cork
Tel: (021) 4924000
E-mail: recreation@corkcity.ie



Parks and Recreation

DRAWN: A.Dempsey	SCALE @ A3: As Shown	FILE NAME: Site Layout	
CHECKED: M.Cotter	DATE: 02/02/2022	DRAWING NO: PK-STCATHEXT-003	REV: D
APPROVED: L.Casey	STATUS: PRELIMINARY		

Grave plot layout & headstone, concrete slab foundation details