


**LEGEND**

- 11 2005 LOCATION OF TRIAL HOLES
- 20 2023 LOCATION OF TRIAL HOLES

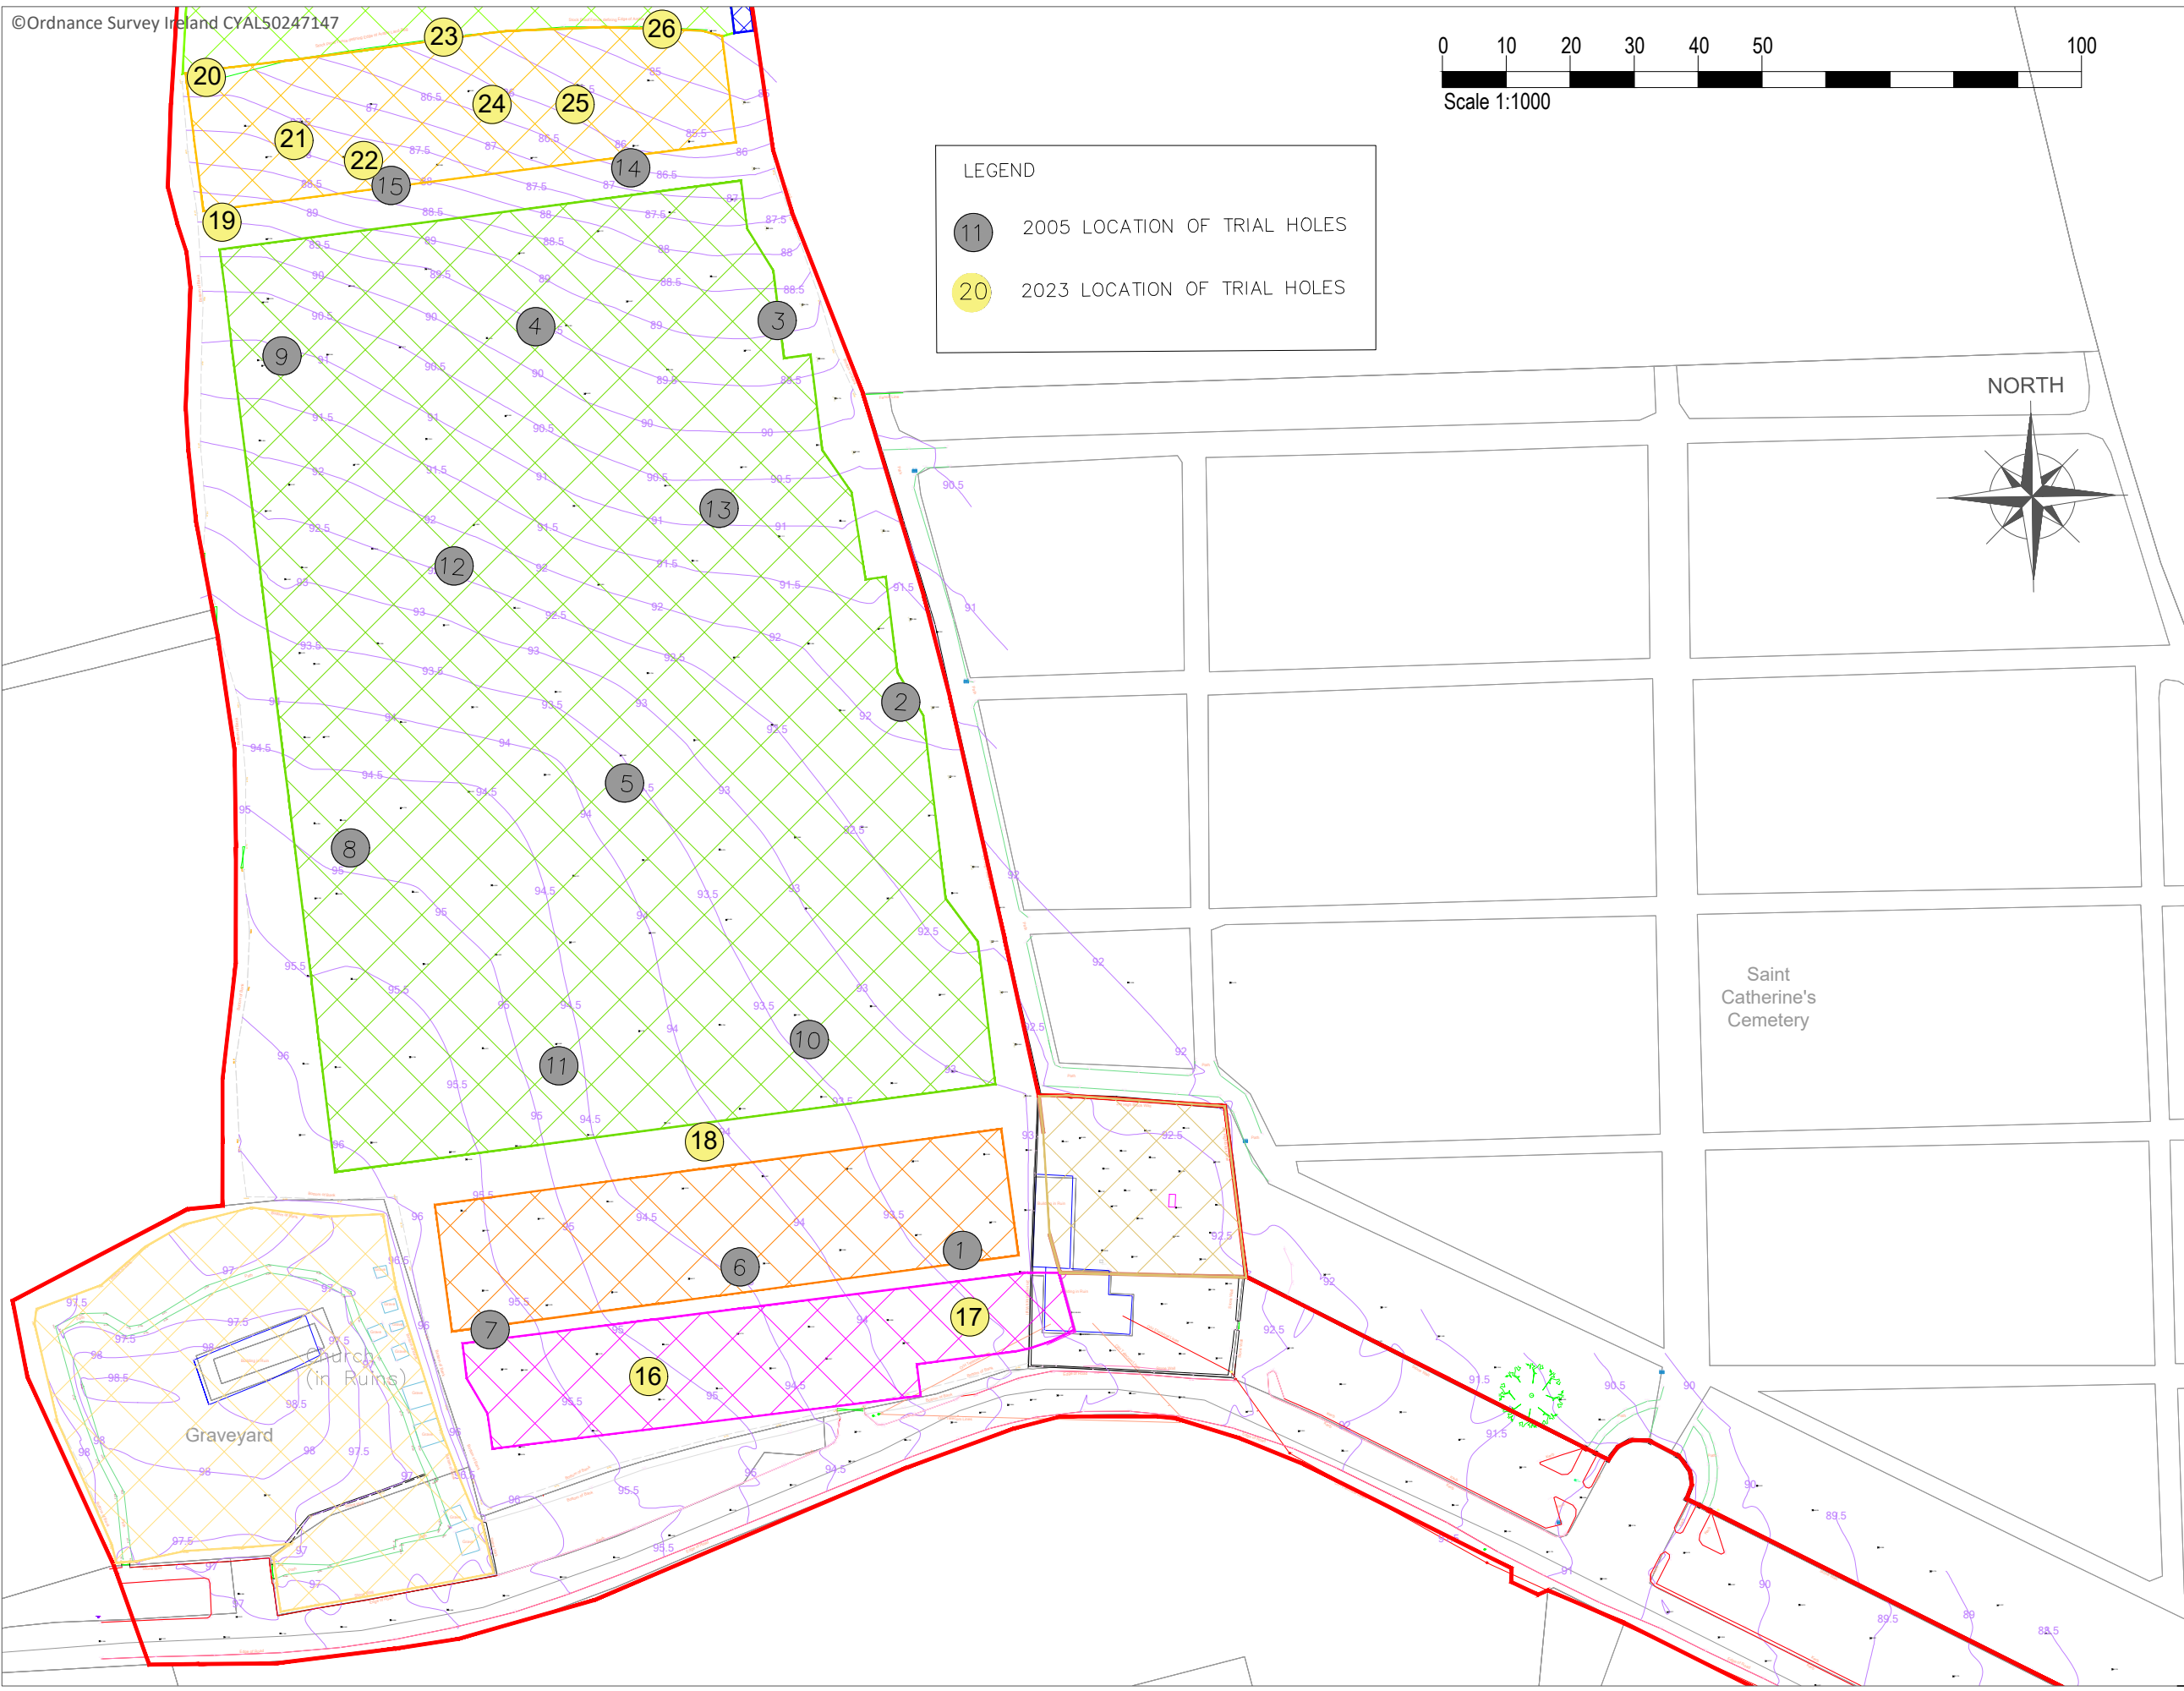

Figured dimensions only to be taken from this drawing. All dimensions to be checked on site. Design Office to be informed immediately of any discrepancies before work proceeds.

**Notes:**

1. 26 No. Trial Holes

REV	BY	CHKD	APPR	DATE	DESCRIPTION
A	A.D.	M.C.	L.C.	20.05.22	Survey of Proposed St Catherine's Cemetery Extension
B	A.D.	M.C.	L.C.	26.11.22	Survey of Proposed St Catherine's Cemetery Extension
C	A.D.	M.C.	L.C.	28.02.23	Boundaries Added
D	A.D.	M.C.	L.C.	23.03.23	Additional Survey Trial Holes added

**PROJECT:**  
St Catherine's Cemetery Extension

**TITLE:**  
Surveys

**Comhairle Cathrach Chorcaí**  
Cork City Council

Parks and Recreation,  
City Hall  
Cork  
Tel: (021) 4924000  
E-mail: recreation@corkcity.ie

**Parks and Recreation**

DRAWN: A.Dempsey	SCALE @ A3: 1:1000	FILE NAME: Site Layout
CHECKED: M.Cotter	DATE: 20/05/2022	DRAWING NO: PK-STCATHEXT-004
APPROVED: L.Casey	STATUS: PRELIMINARY	REV: D