


NOTE: - DO NOT SCALE. USE FIGURED DIMENSIONS ONLY.
 - THIS DRAWING IS TO BE READ IN CONJUNCTION WITH ALL RELEVANT SPECIFICATIONS AND DRAWINGS.
 - ALL DIMENSIONS TO BE CHECKED ON SITE.
 - IN THE EVENT OF ANY DISCREPANCIES BETWEEN DRAWINGS THE CONTRACTOR IS TO INFORM THE ARCHITECT IMMEDIATELY.

REV.	DATE	DESCRIPTION	DRWN	CHKD	APPRD
P01	26.01.24	Issued for Information	KD	KD	POM

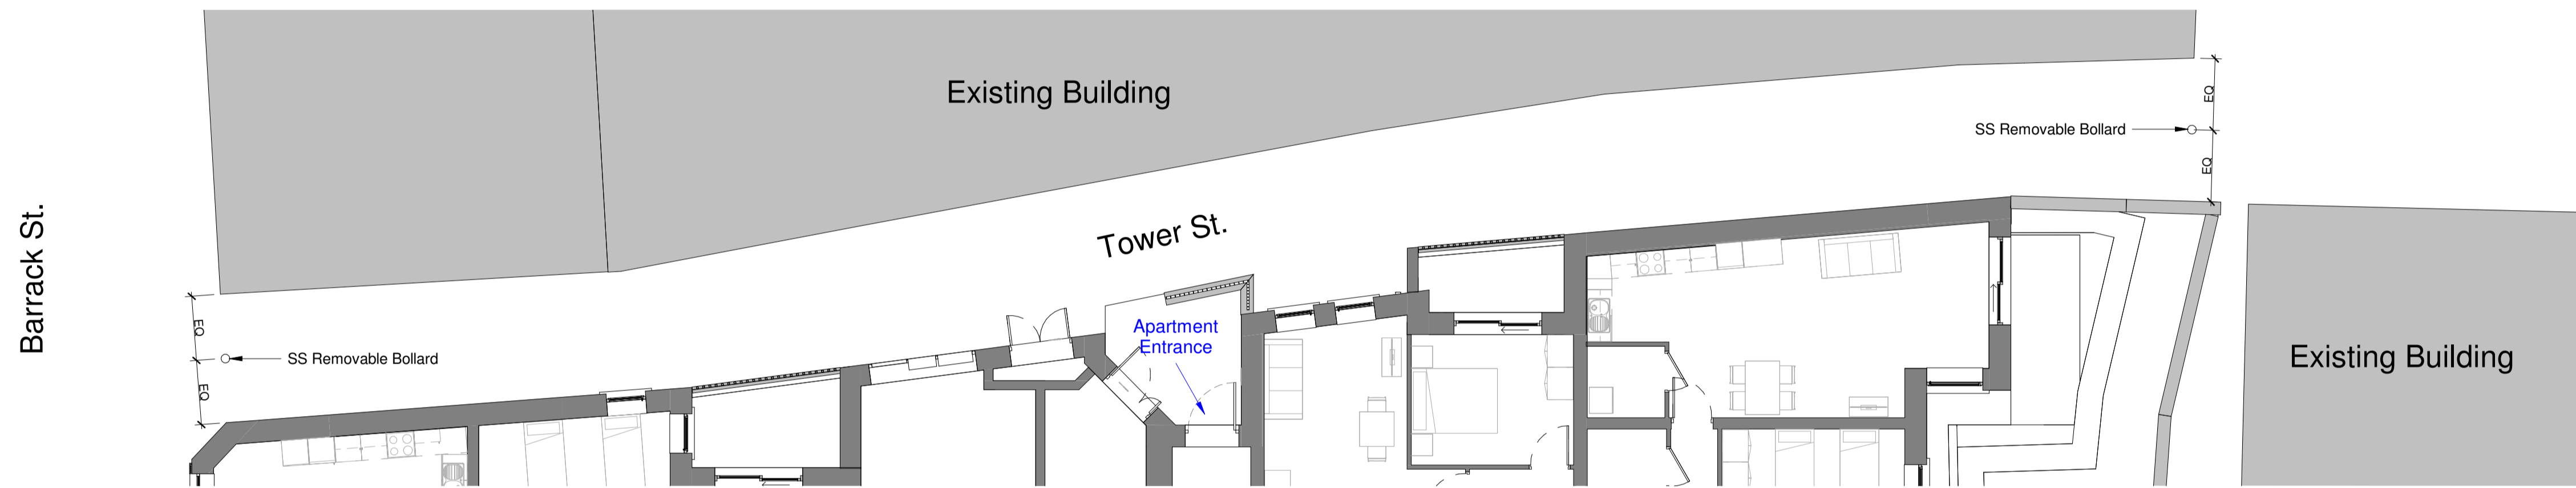

1 Proposed Bollard Locations
 1 : 100

WILSON ARCHITECTURE
 OMM | W

St. Patrick's Place, Wellington Road, Cork +353 (0)21 4555255 info@wilsonarchitecture.ie
 29 Merion Square North, Dublin 2 +353 (0)1 4601866 www.wilsonarchitecture.ie

CCC Social Housing Programme Social Housing Development No. 48, 50, 52 Barrack Street, Cork		Tower St Bollard Locations	
FILE NO	0235	REVISION	26.10
BST-WIL-XX-00-SK-A-9024	A	P01	2125
DRWN	KD	DECD	POM
SCALE	1 : 100		

© COPYRIGHT This drawing or design may not be reproduced without permission.