


PLAN OF PROPOSED TRAFFIC CALMING MEASURES TO ROAD -

SCALE 1:250

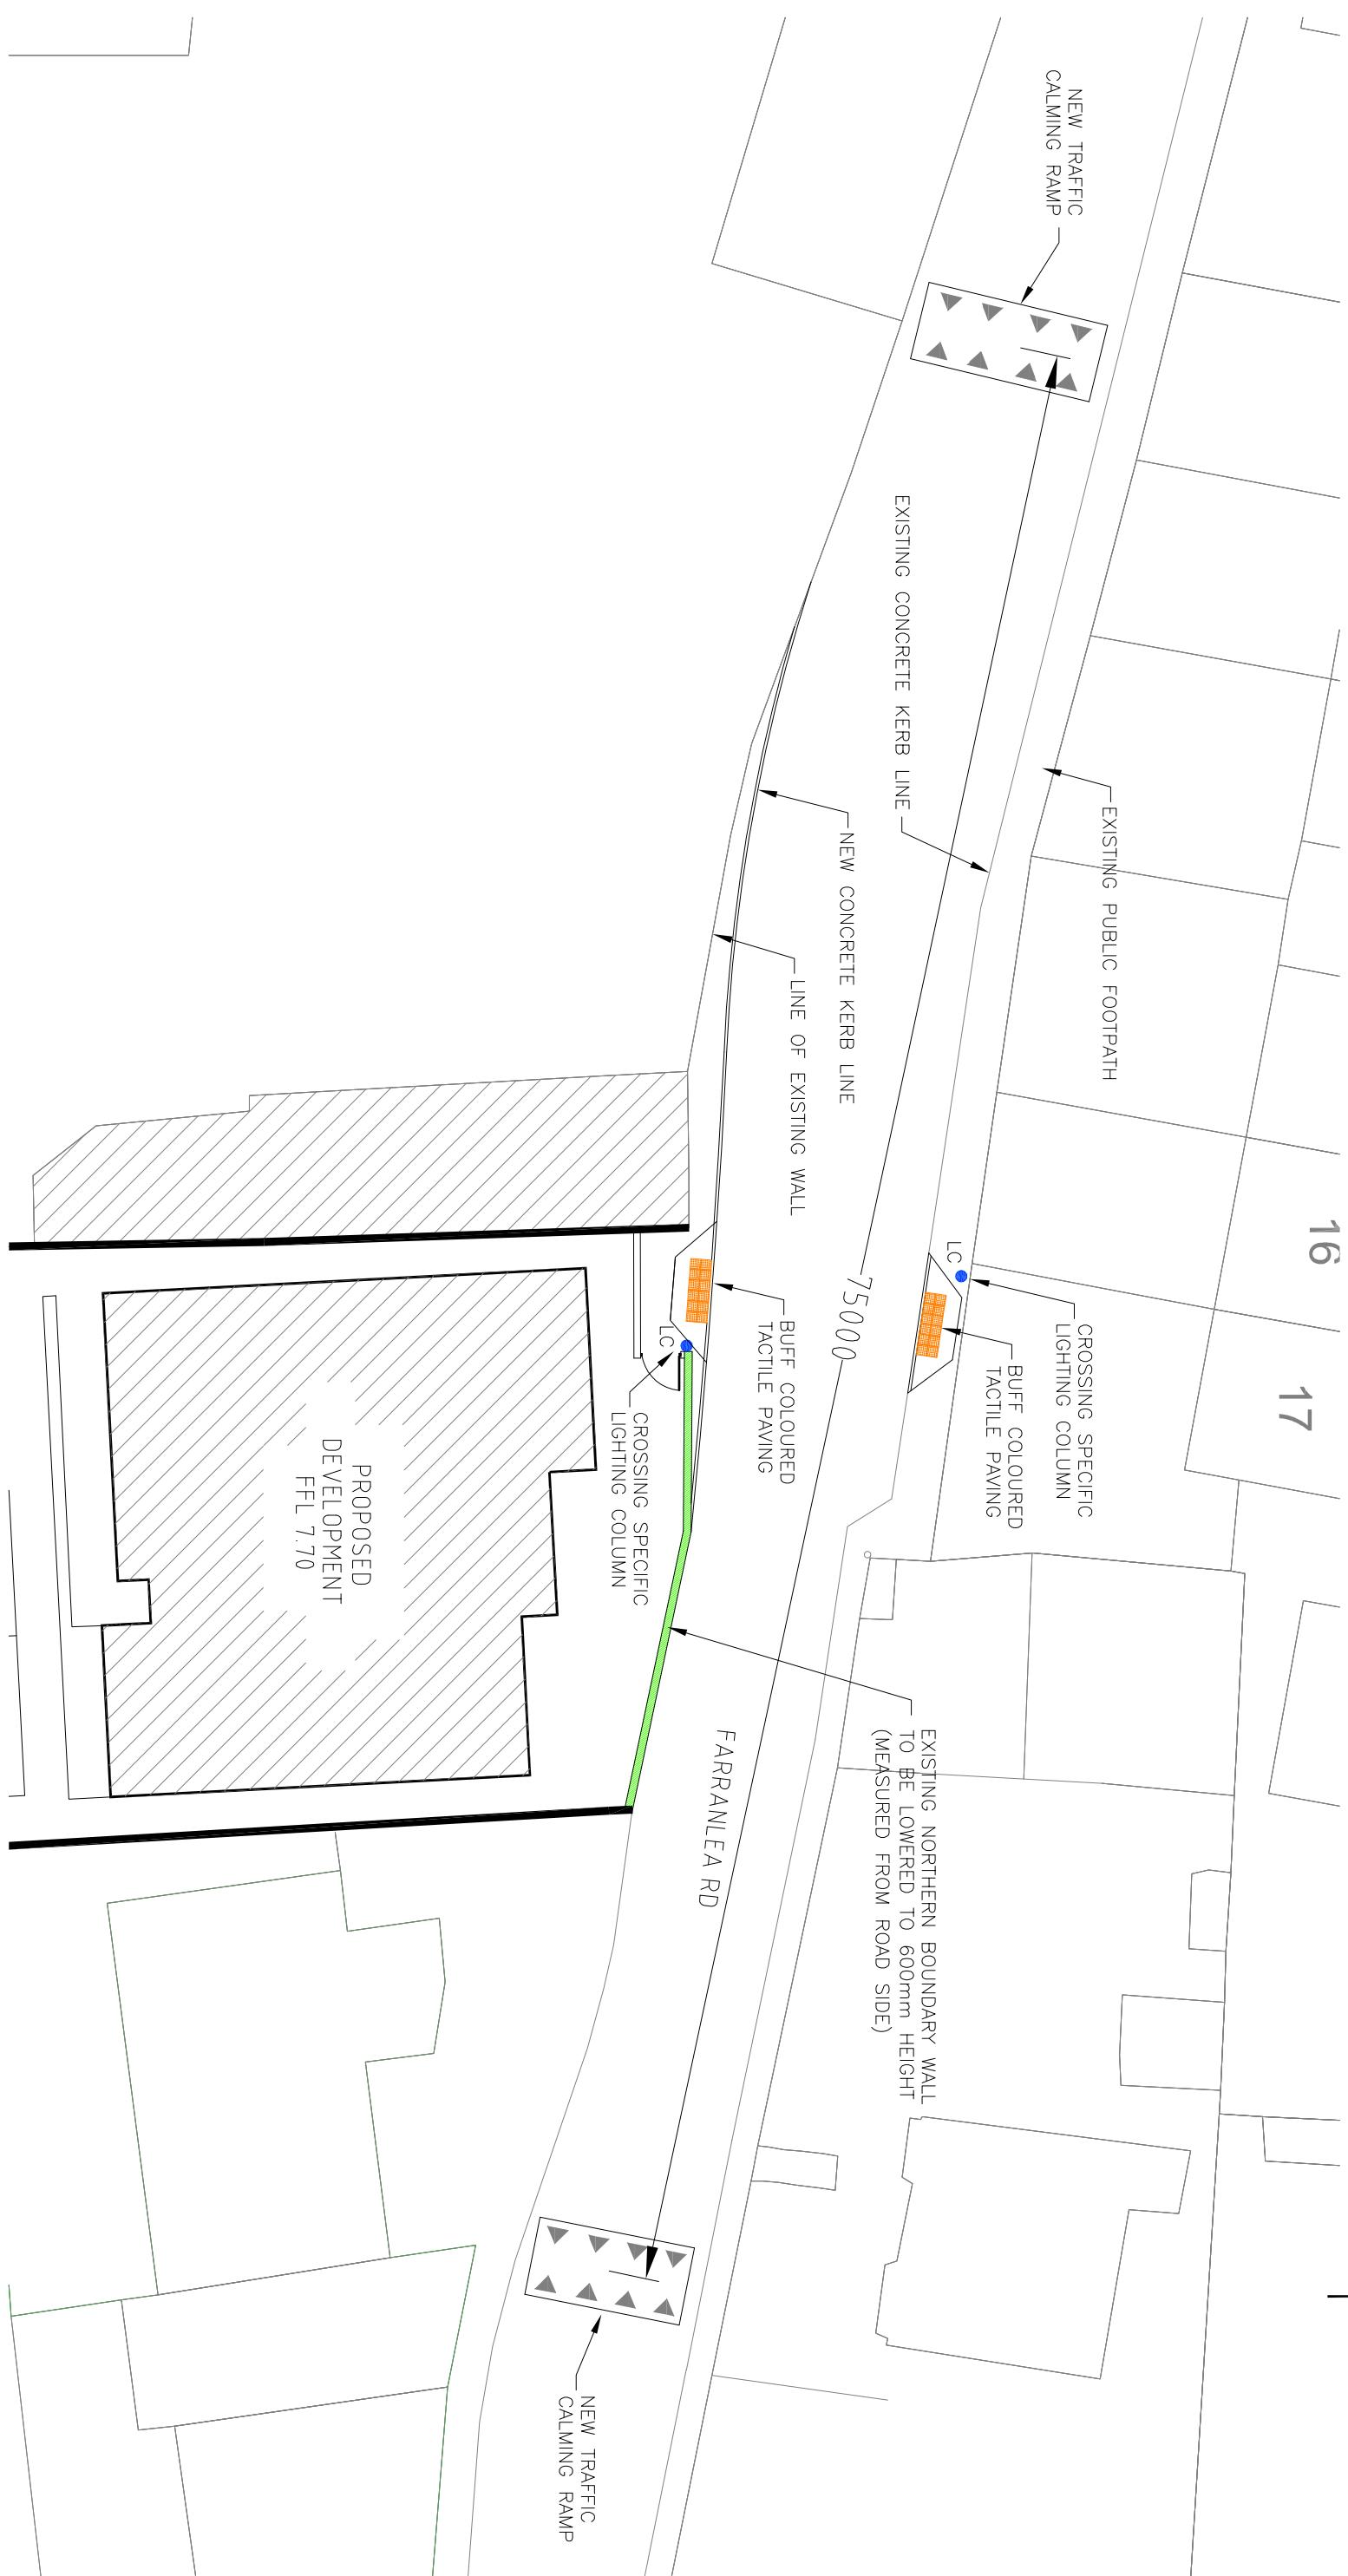

PL	April '24	ME	Issued for Part 8 Planning	PF
Rev	Date	Drawn	Description	Crnd



CIVIL | STRUCTURAL | PROJECT MANAGEMENT

Client:	CETTI Ltd.
Project:	PROPOSED DEVELOPMENT AT FARRANLEA ROAD, CORK CITY.

Drawing No:	1004	Status:	PLANNING	Rev:
Drawn:	ME	Date:	APRIL 2024	Scale: 1:250 @ A3