


PLEASE REFER TO
ENGINEERS DRAWINGS FOR
ADDITIONAL DETAILS AND
SIGHTLINE INFORMATION.

DO NOT SCALE. WORK TO FIGURED DIMENSIONS ONLY.
ALL EXISTING DIMENSIONS TO BE CHECKED ON SITE.
DRAWN ON AUTOCAD R2004 AT DEADY GAHAN ARCHITECTS LTD
LAYERS ON THIS DRAWING COMPLY WITH BS 1192: PART 5

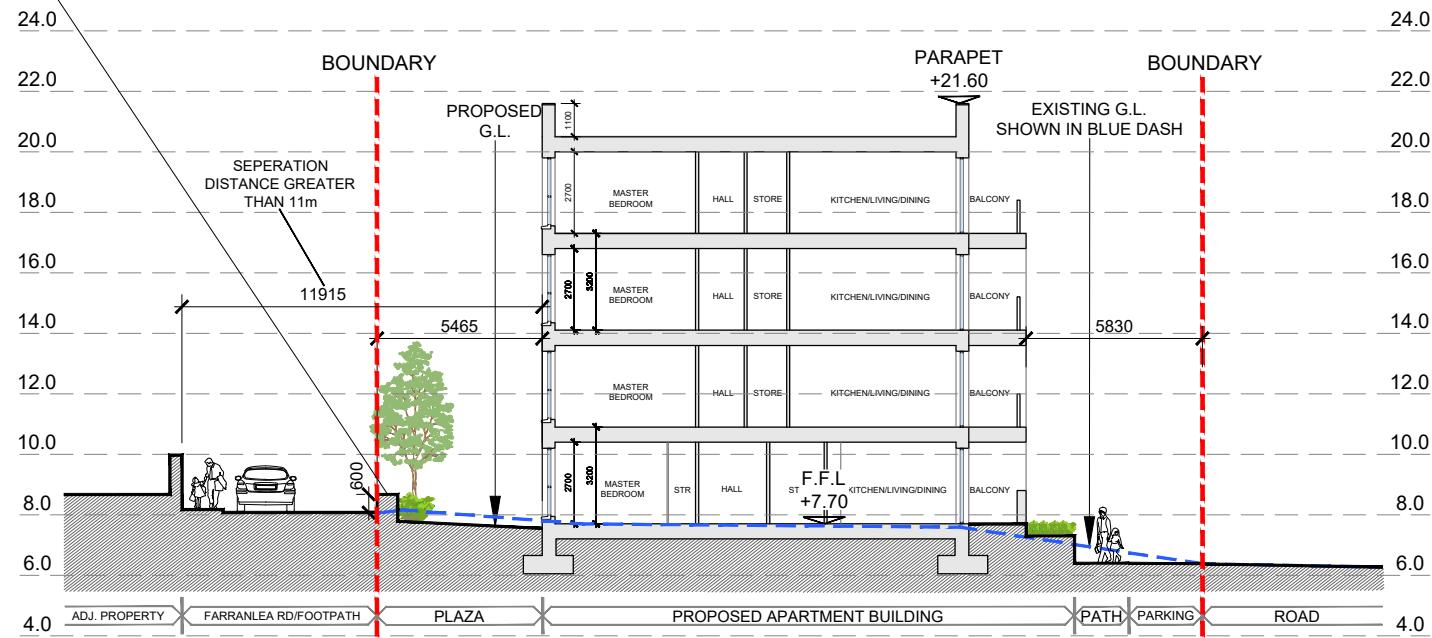

PLEASE REFER TO
ENGINEERS DRAWINGS FOR
ADDITIONAL DETAILS AND
SIGHTLINE INFORMATION.

