


Typical Juliet Balcony - Elevation



Typical Juliet Balcony - Plan

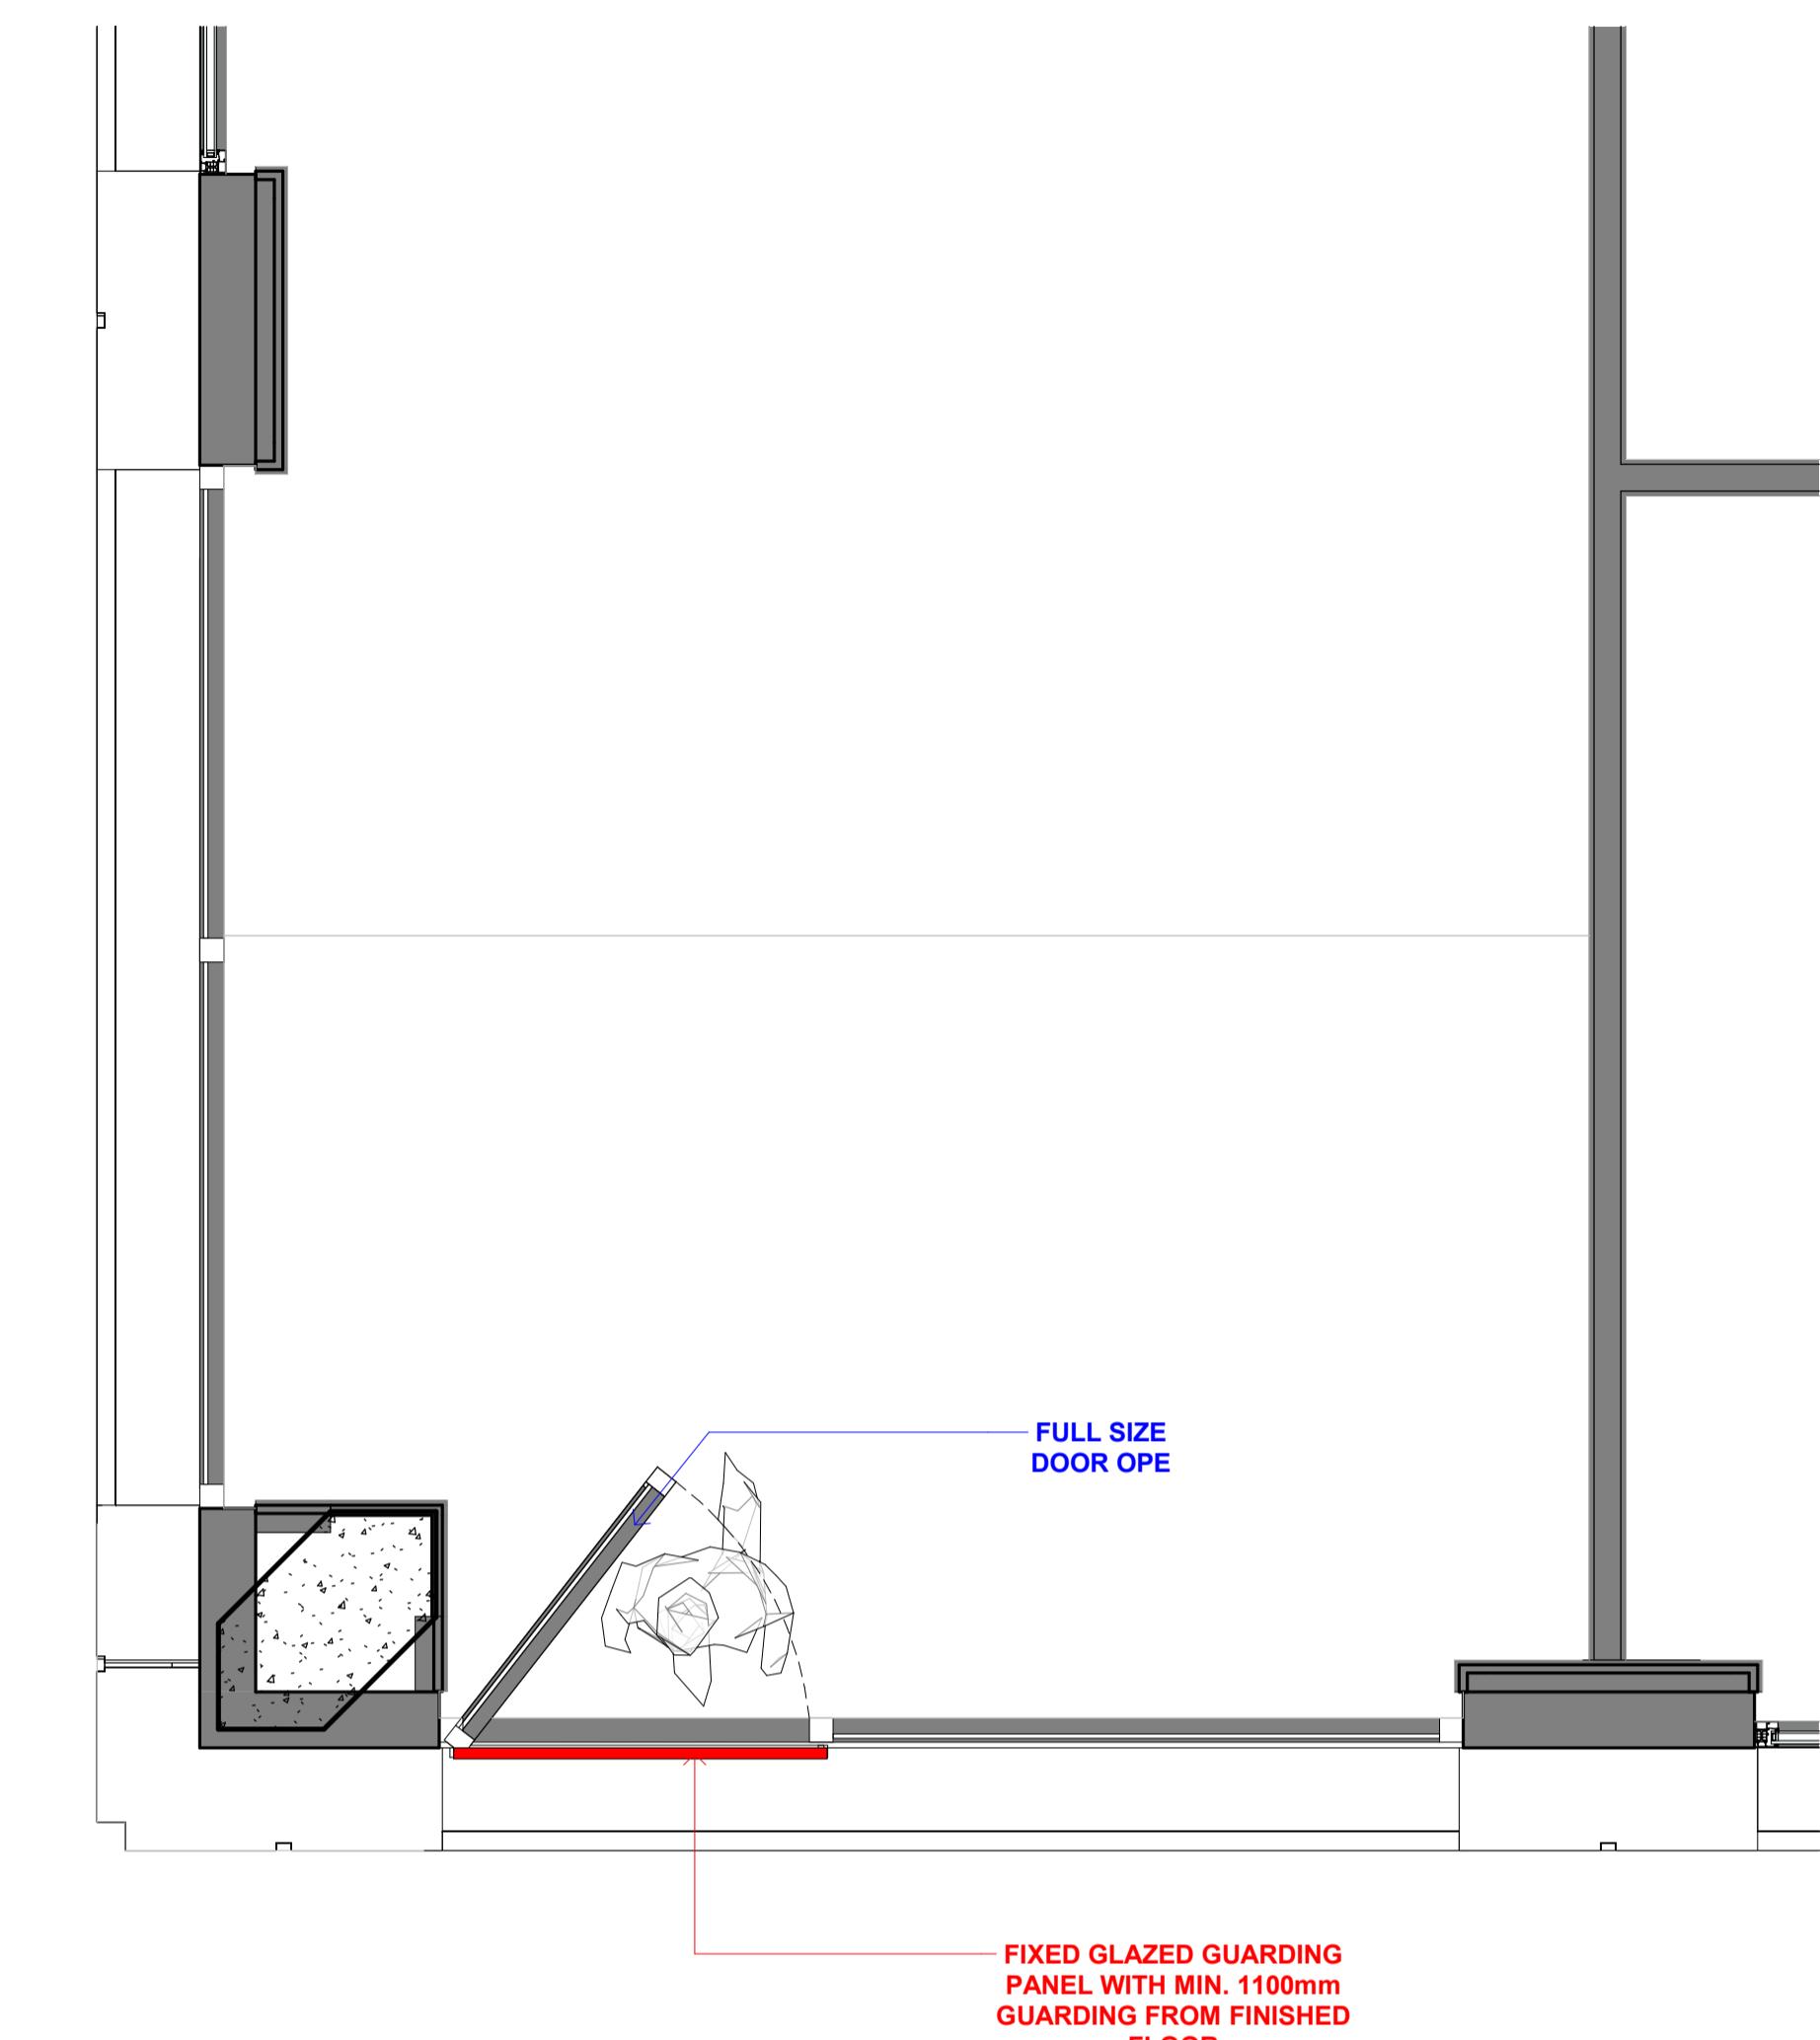

Typical Juliet Balcony - External View 01



Typical Juliet Balcony - Internal View 01

T01	2024/07/04	RFI - FSL	KMM	EC
REV	DATE	DESCRIPTION	CKH	DRN
STATUS CODE DESCRIPTION				

SUITABLE FOR INFORMATION

CLIENT
PROGRESSIVE COMMERCIAL CONSTRUCTION LIMITED

PROJECT
THE RAILYARD APARTMENTS

DRAWING
TYPICAL JULIET BALCONY (DESIGN REFERENCE)

PROJECT NUMBER	DATE
950491	07/03/24
SCALE @ A1:	DRAWN/CHECKED:
1:20	DG/EC

STATUS CODE: DRAWING NUMBER
S2 950491-HJL-B1-ZZ-DR-A-FR2004 T01

Henry J Lyons