




ALL DIMENSIONS TO BE CHECKED ON SITE
NO DIMENSIONS TO BE SCALED FROM THIS DRAWING
DRAWING IS TO BE READ IN CONJUNCTION WITH RELATED CONSULTANTS DRAWINGS
ALL MEASUREMENTS ARE IN MILLIMETRES (MM) UNLESS OTHERWISE STATED. ALL AREMENTS AND SELECTED VERTICAL SIGHT DISTANCES IN MILLIMETRES (MM) (e.g. 4000). ALL VERTICAL REFERENCE HEIGHTS IN METRES (e.g. +27.600). ALL FFL IN METRES (e.g. +3.800)

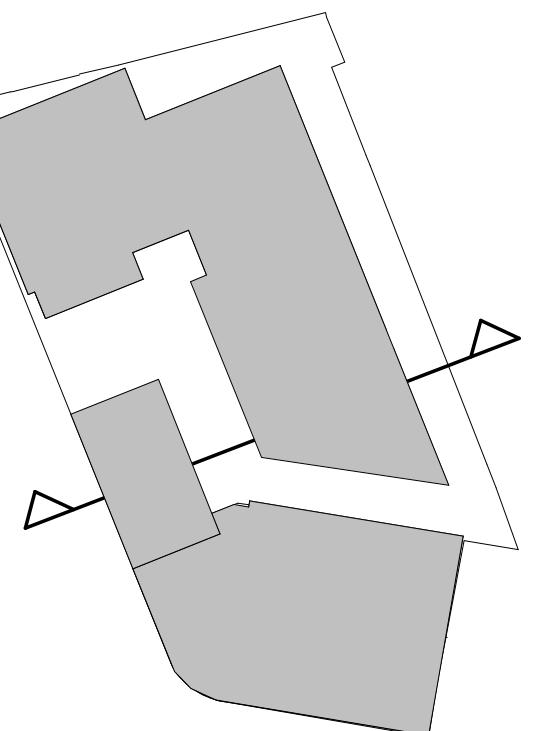

KEY PLAN

MATERIALS LEGEND:

1. WHITE CAST MASONRY / RECONSTITUTED STONE CLADDING
2. GREY CAST MASONRY / RECONSTITUTED STONE CLADDING
3. DARK CAST MASONRY / RECONSTITUTED STONE CLADDING
4. GLASS BALUSTRADE
5. ALUMINIUM FRAMED CURTAIN WALL GLAZING WITH FRAMELESS JOINTS
6. ALUMINIUM FRAMED WINDOW/DOOR TO SELECTED RAL COLOUR
7. BALCONY WITH METAL RAILING BALUSTRADE TO SELECTED RAL COLOUR
8. ALUMINIUM LOUVRED CLADDING TO SELECTED RAL COLOUR

| REV | DATE | PLANNING APPLICATION | KMM | DGS |
|-----|------|----------------------|-----|-----|
| | | | CKH | DRN |

STATUS CODE DESCRIPTION

PLANNING

CLIENT PROGRESSIVE COMMERCIAL CONSTRUCTION LIMITED

PROJECT THE RAILYARD APARTMENTS

DRAWING SECTION C1-C1

PROJECT NUMBER

950891

DATE 17/07/24

SCALE 1:200

DRAWN/checked: DG/KMM

STATUS CODE:

DRAWING NUMBER A02-HJL-ZZ-ZZ-DR-A-P3004

REVISION P1

Henry J Lyons
Architects + Interiors
henrylyons.com

+353 21 422 2002
info@henrylyons.com

One Albert Quay
Cork, T12 X86