




SECTIONAL ELEVATION A - 9th floor

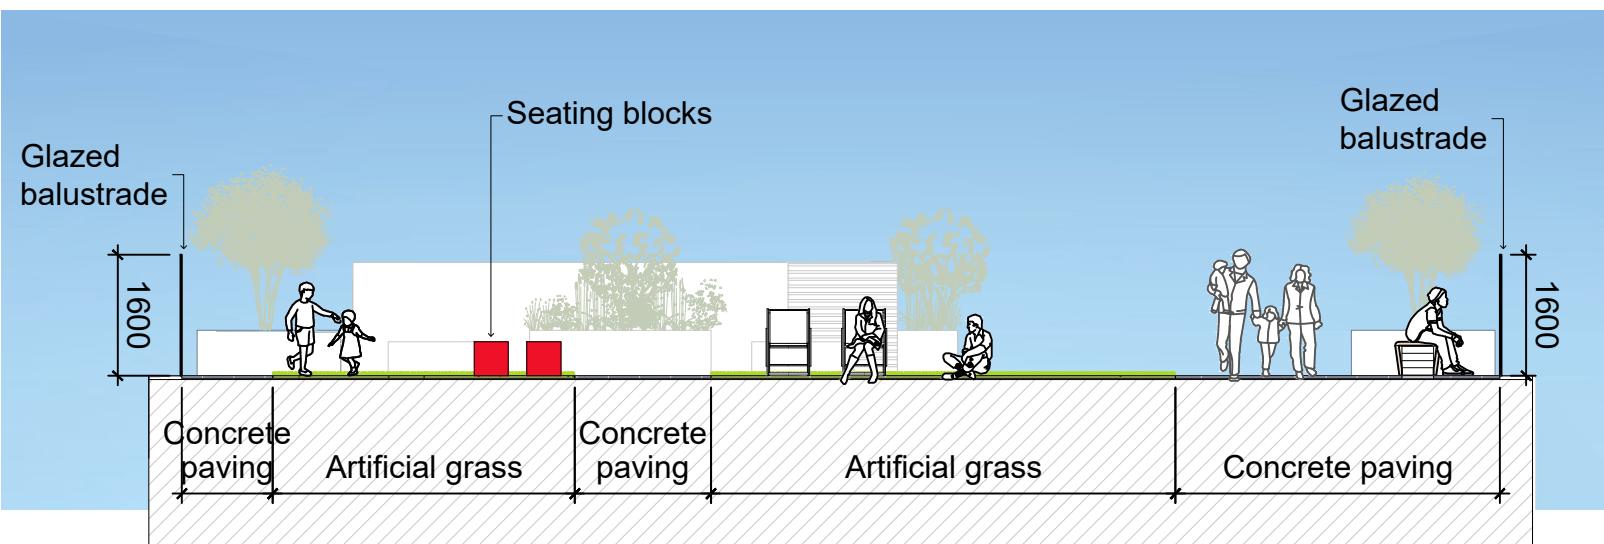

KEY PLAN  
9th floor

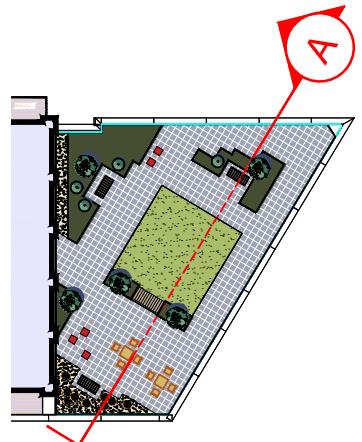

KEY PLAN  
12th floor

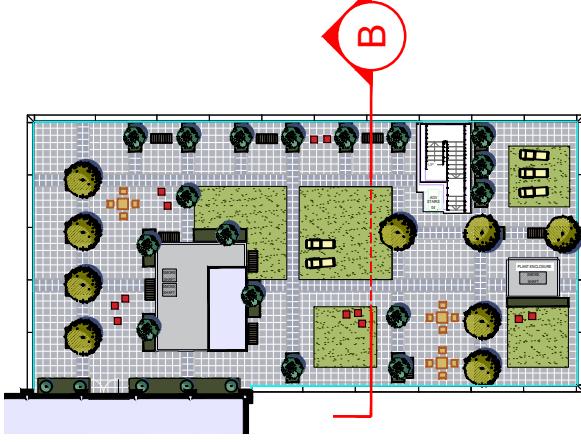

NOTE: THIS DRAWING IS INTENDED FOR THE PURPOSE OF MAKING A PLANNING APPLICATION AND MAY NOT BE USED FOR ANY OTHER PURPOSE.

REV DATE AMENDMENT

CUNNANE STRATTON REYNOLDS  
LAND PLANNING & DESIGN



CORK OFFICE  
COPLEY HALL COTTERS STREET CORK  
TEL 021 496 9224 FAX 021 496 9012  
EMAIL corkinfo@csrlandplan.ie

PROJECT: THE RAILYARD ALBERT QUAY CORK	DATE: JUNE 2024
SCALE: 1:100 @ A3	
DRAWN: CHECKED: CT DL	
DRAWING NO: 23450-2-201	