



**Detail 01 - 2M High Blockwork Wall with Render Finish**

Scale 1:25

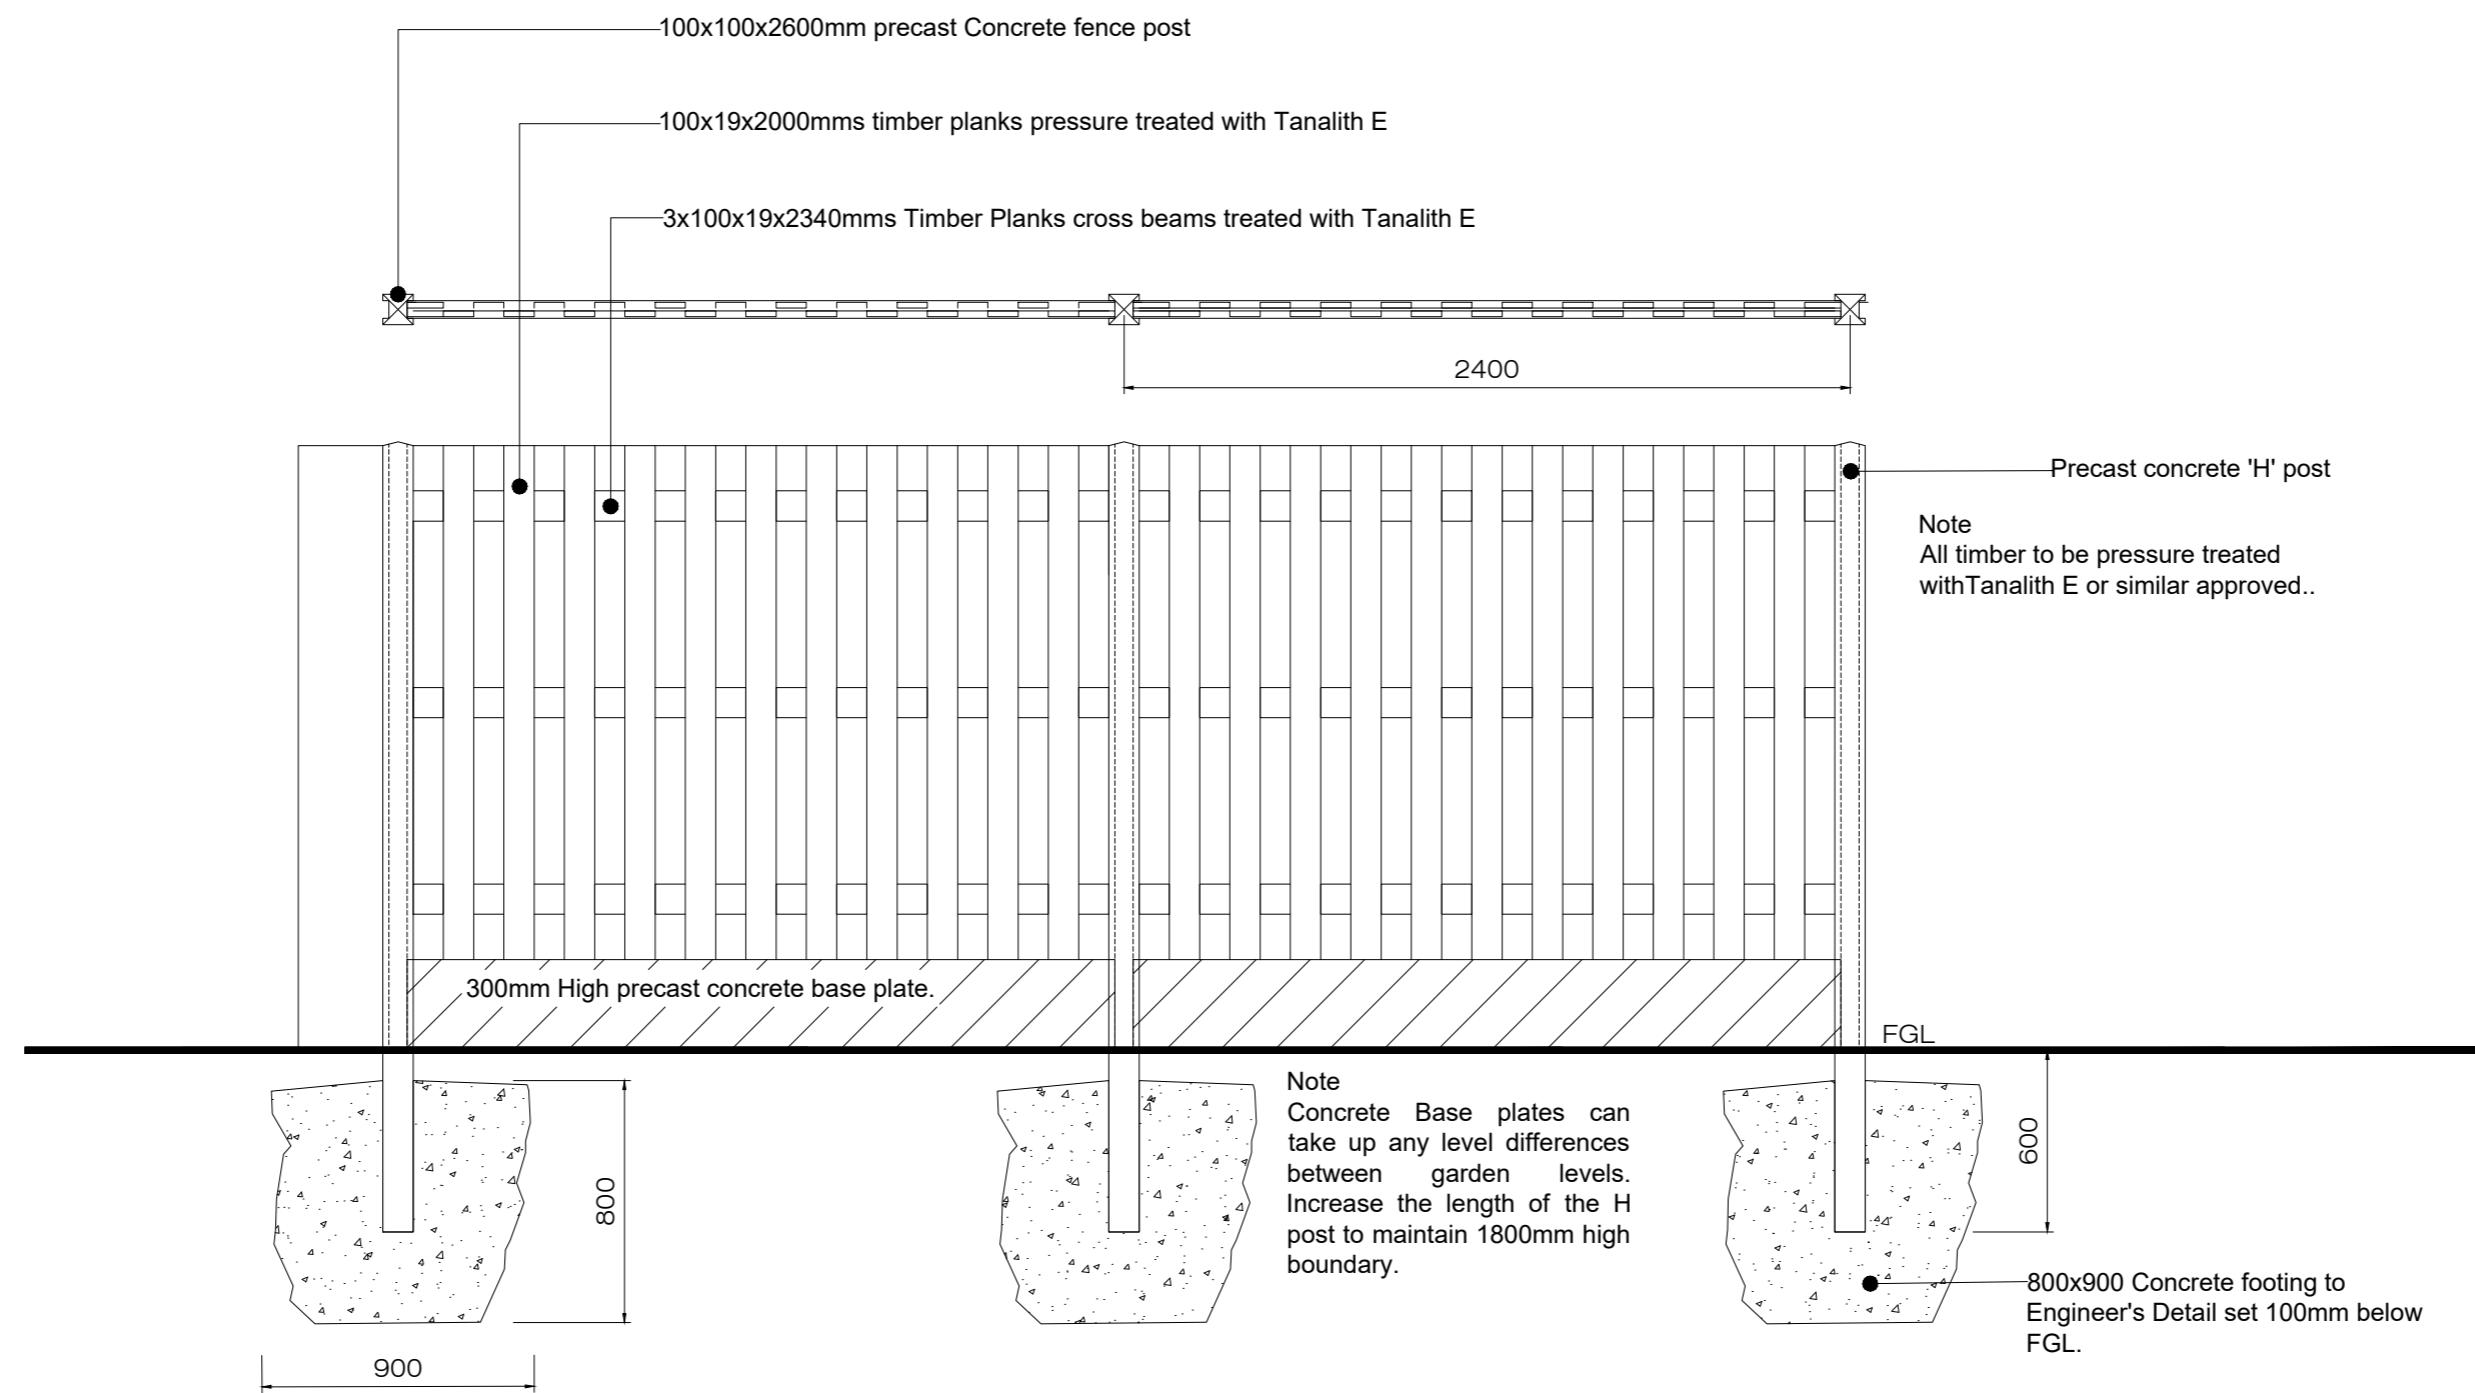

**Detail 02 - 2M Concrete Post and Timber Hit & Miss Panel Fence**

Scale 1:25

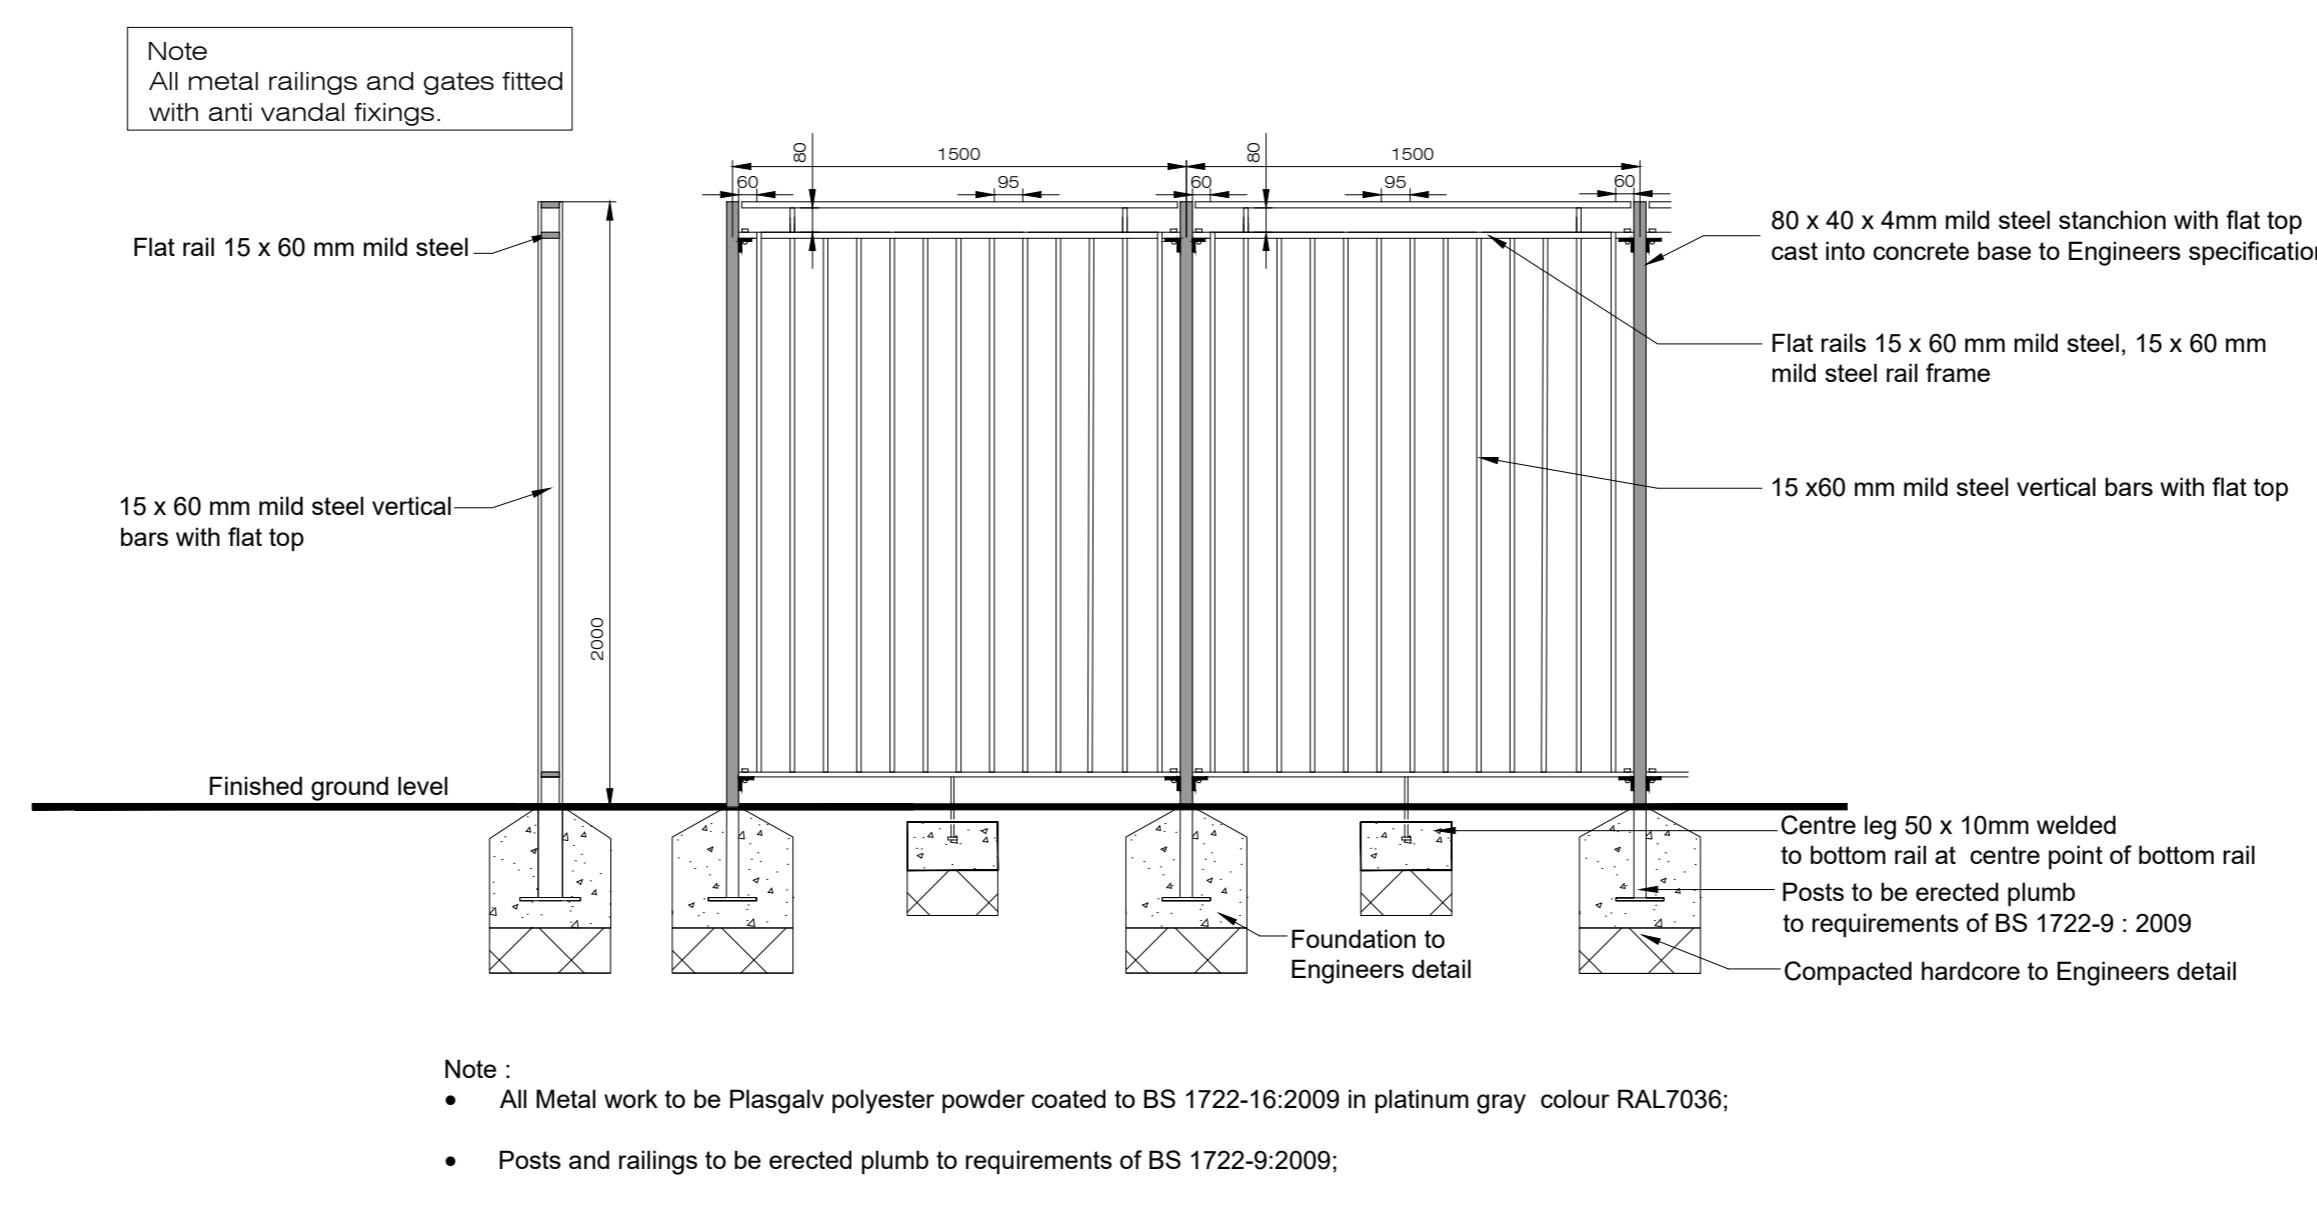

**Detail 03 - 2M Flat Bar Railing**

Scale 1:25



**Example Railing Proposal**

Rev.	Date	Note
00.	00.00.0000	TBC

