





#### LEGEND

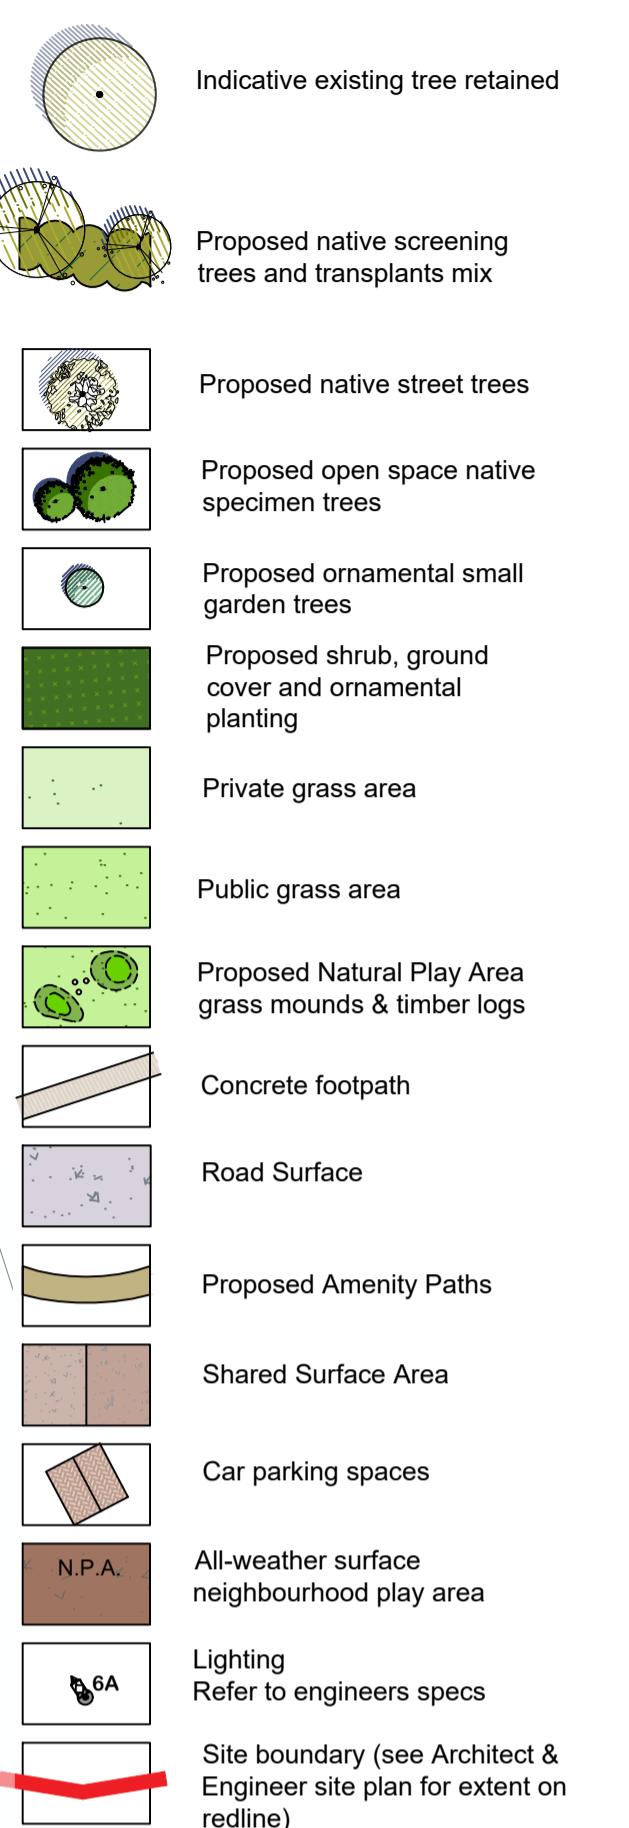

#### PLANTING SCHEDULE

STREET TREES-NATIVE. All trees to have straight, unsupported leaders with symmetrical crowns.		Height / girth	Qty. %
Bp	Betula pendula	18-20cm gth. RB	40
Sa	Sorbus aucuparia	18-20cm gth. RB	30
Pp	Prunus padus	18-20cm gth. RB	30
SPECIMEN ORNAMENTAL POLLINATOR TREES		Height / girth	Qty.no
Agr	Amelanchier x grandiflora 'Robin Hill'	16-18cm gth. RB	40
Mt	Malus tschonoskii	16-18cm gth. RB	30
Pc	Pyrus calleryana 'Chanticleer'	16-18cm gth. RB	30
OPEN SPACE TREES -NATIVE -to be underplanted with bulbs & perennials		Height / girth	Qty. %
Qp	Quercus petraea	16-18cm gth. RB	18
Sa	Sorbus aucuparia	16-18cm gth. RB	18
Pa	Prunus avium	16-18cm gth. RB	16
Ca	Corylus avellana	16-18cm gth. RB	16
Ag	Alnus glutinosa	16-18cm gth. RB	16
Psy	Pinus sylvestris	120-150cm. RB	16
SHRUB AND GROUNDCOVER POLLINATOR PLANTING- plant in groups of same species ranging from min. 5-15no. @5/m <sup>2</sup>		Size	Qty. %
Ro	Rosmarinus officinalis	3L, PG	10
He	Hebe sp.	3L, PG	10
Pf	Potentilla fruticosa	3L, PG	10
Sj	Skimmia japonica	3L, PG	10
LH	Lavandula angustifolia 'Hidcote'	3L, PG	10
Sb	Stachys byzantina	3L, PG	10
Eb	Erythronium 'Bowles's Mauve'	3L, PG	10
Bd	Berberis darwinii	3L, PG	10
Sh	Sarcococca hookeriana	3L, PG	10
Ea	Eleagnus angustifolia	3L, PG	10
NATIVE WOODLAND PLANTING		Size	Qty. %
Qr	Quercus robur	8-10cm gth, std.,RB	40
Bp	Betula pendula	8-10cm gth, std.,RB	40
Ag	Alnus glutinosa	8-10cm gth, std.,RB	40
Whips - Plant in staggered row with 1.5m		Size	Qty. %
Qr	Quercus robur	90-120cm, high strong whips, BR	20
Cm	Crataegus monogyna	90-120cm, high strong whips, BR	20
Ag	Alnus glutinosa	90-120cm, high strong whips, BR	20
Bp	Betula pendula	90-120cm, high strong whips, BR	20
Psy	Pinus sylvestris	90-120cm, high strong whips, BR	20
EMBANKMENT NATIVE TRANSPLANT MIX- planted 3m		Size	Qty. %
Cm	Crataegus monogyna	60-90cm high, BR	15
Ps	Prunus spinosa	60-90cm high, BR	15
Vo	Viburnum opulus	60-90cm high, BR	14
Ia	Ilex aquifolium	60-90cm high, BR	14
Sn	Sambucus nigra	60-90cm high, BR	14
Ee	Euonymus europaeus	60-90cm high, BR	14
Rc	Rosa canina	60-90cm high, BR	14

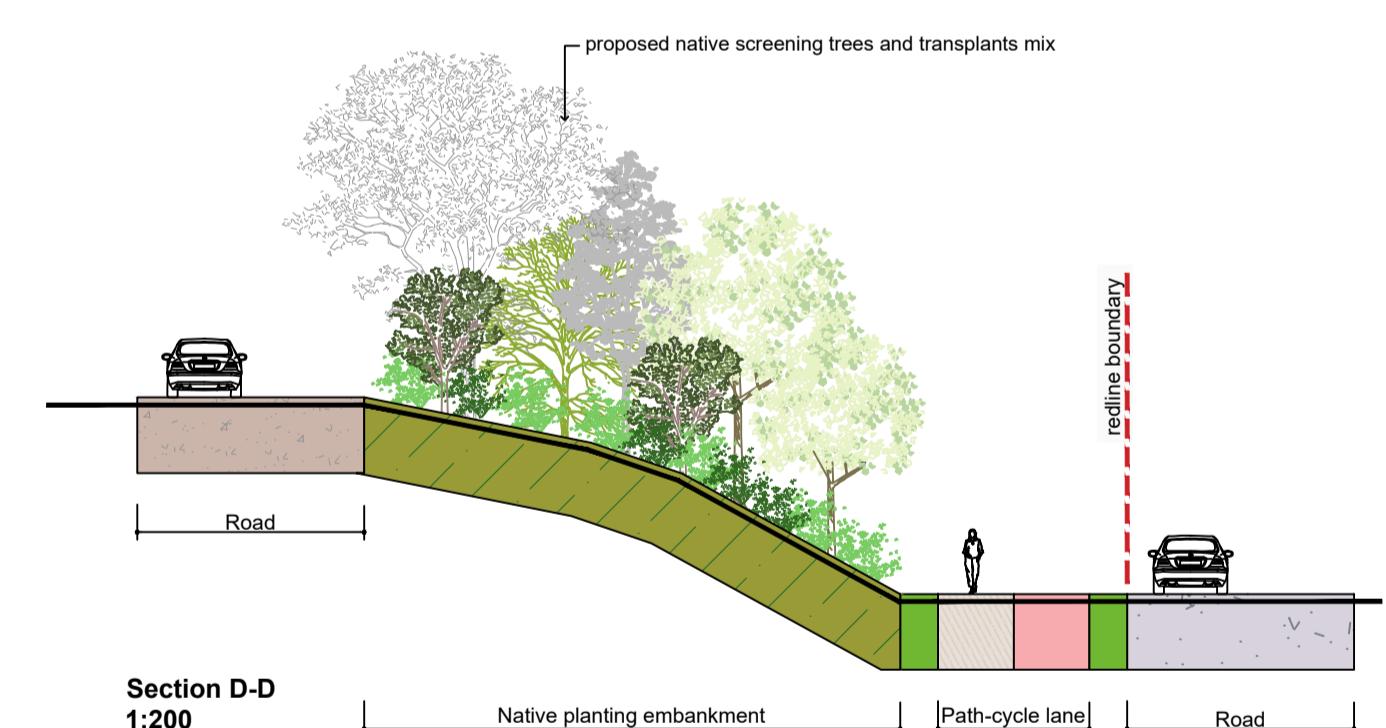

NOTE: THIS DRAWING IS INTENDED FOR THE PURPOSE OF MAKING A PLANNING APPLICATION AND MAY NOT BE USED FOR ANY OTHER PURPOSE.

REV DATE AMENDMENT

#### CUNANE STRATTON REYNOLDS LAND PLANNING & DESIGN

CORK OFFICE  
COPELEY HALL COTTERS STREET CORK  
TEL 021 496 9224 FAX 021 496 9012  
EMAIL corkinfo@csrlandplan.ie



PROJECT: <b>OLD WHITECHURCH ROAD RESIDENTIAL, CORK</b>	DATE: <b>JULY 2024</b>
SCALE: <b>1:500 @ A1</b>	
DRAWN: <b>NC JK</b>	
CHECKED: <b>LANDSCAPE MASTER PLAN AND SECTIONS</b>	
DRAWING NO: <b>24251-1-101</b>	

