



**Longitudinal Storm Sewer Section MH's S.128 - S.130**

Scale: 1:250

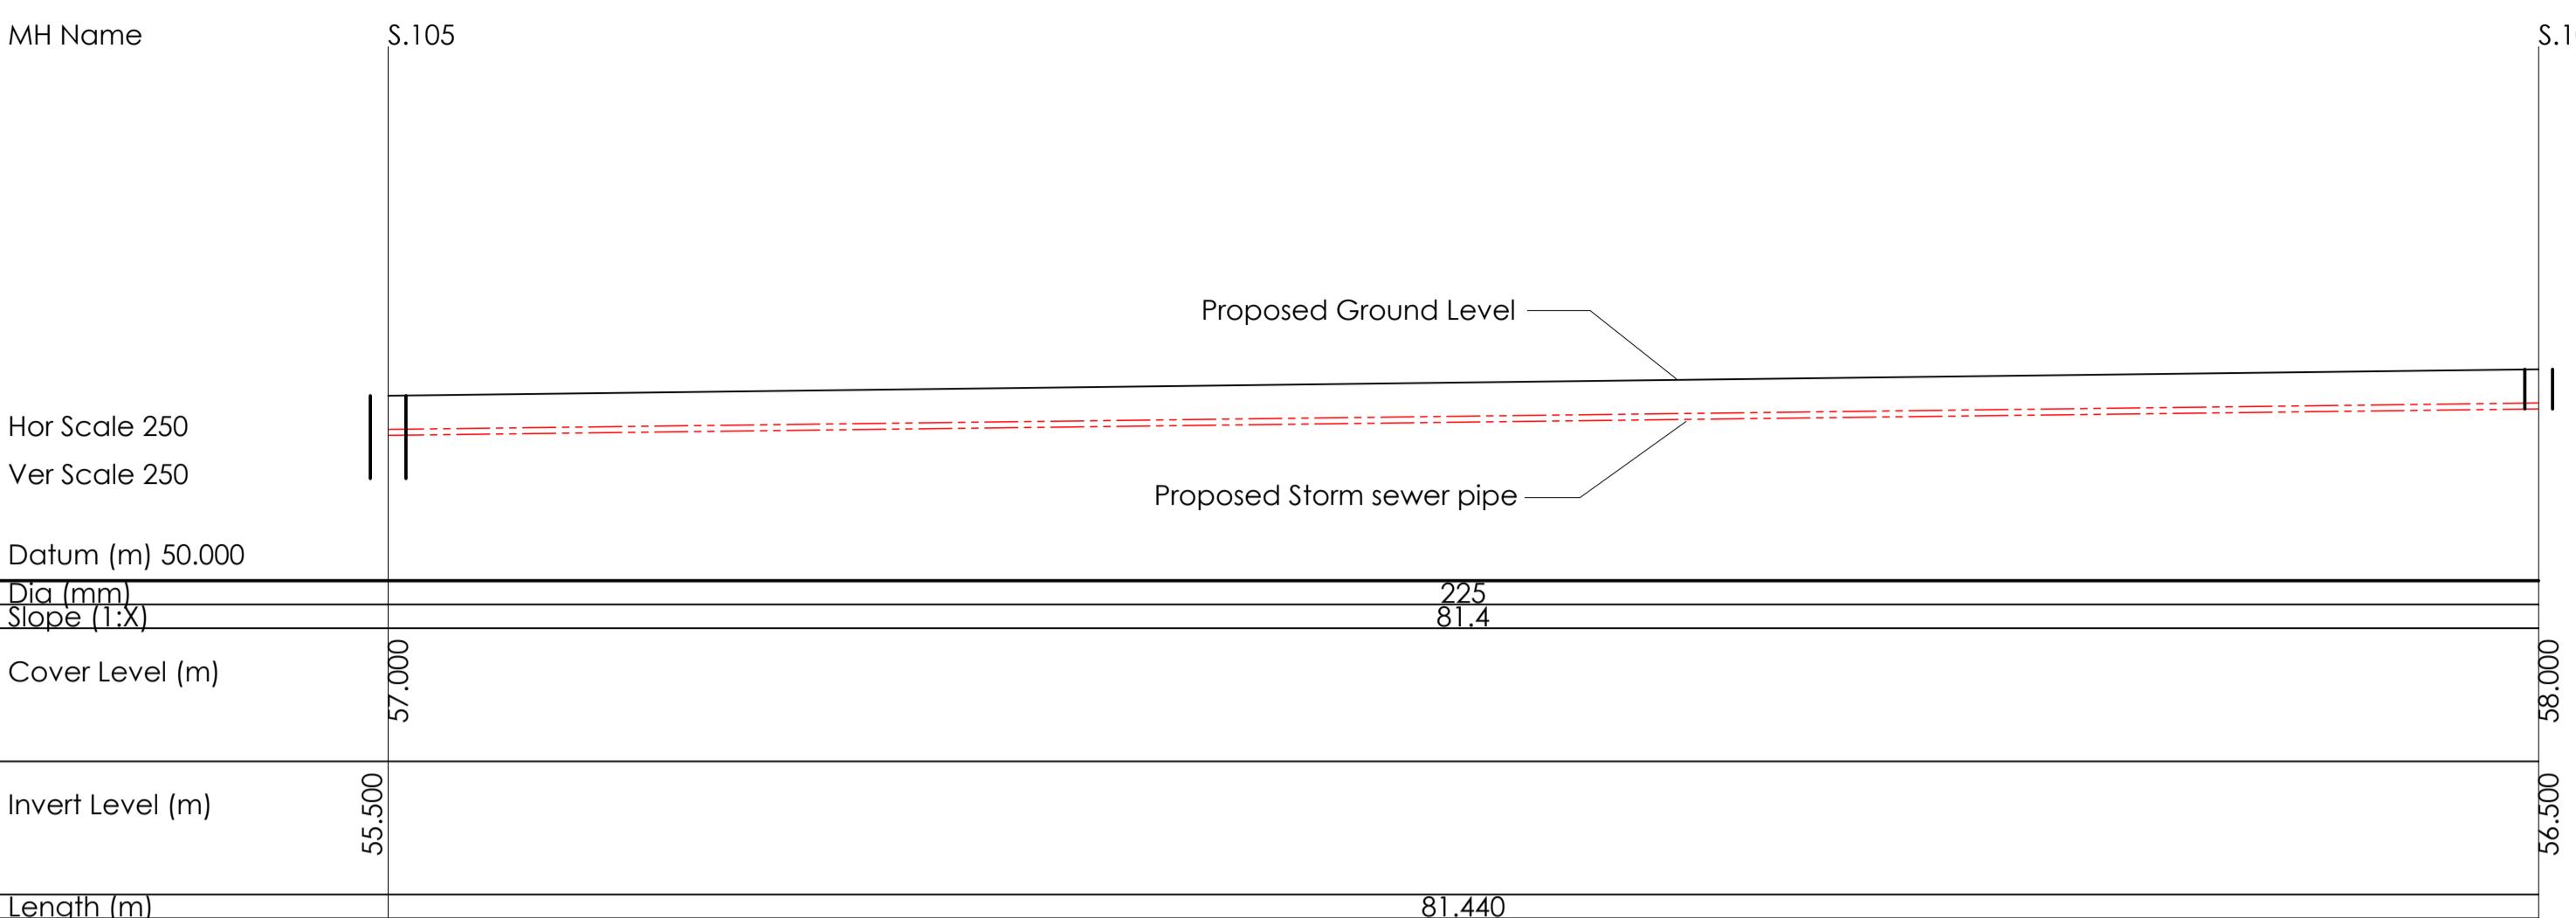



**Longitudinal Storm Sewer Section MH's S.105 - S.106**

Scale: 1:250

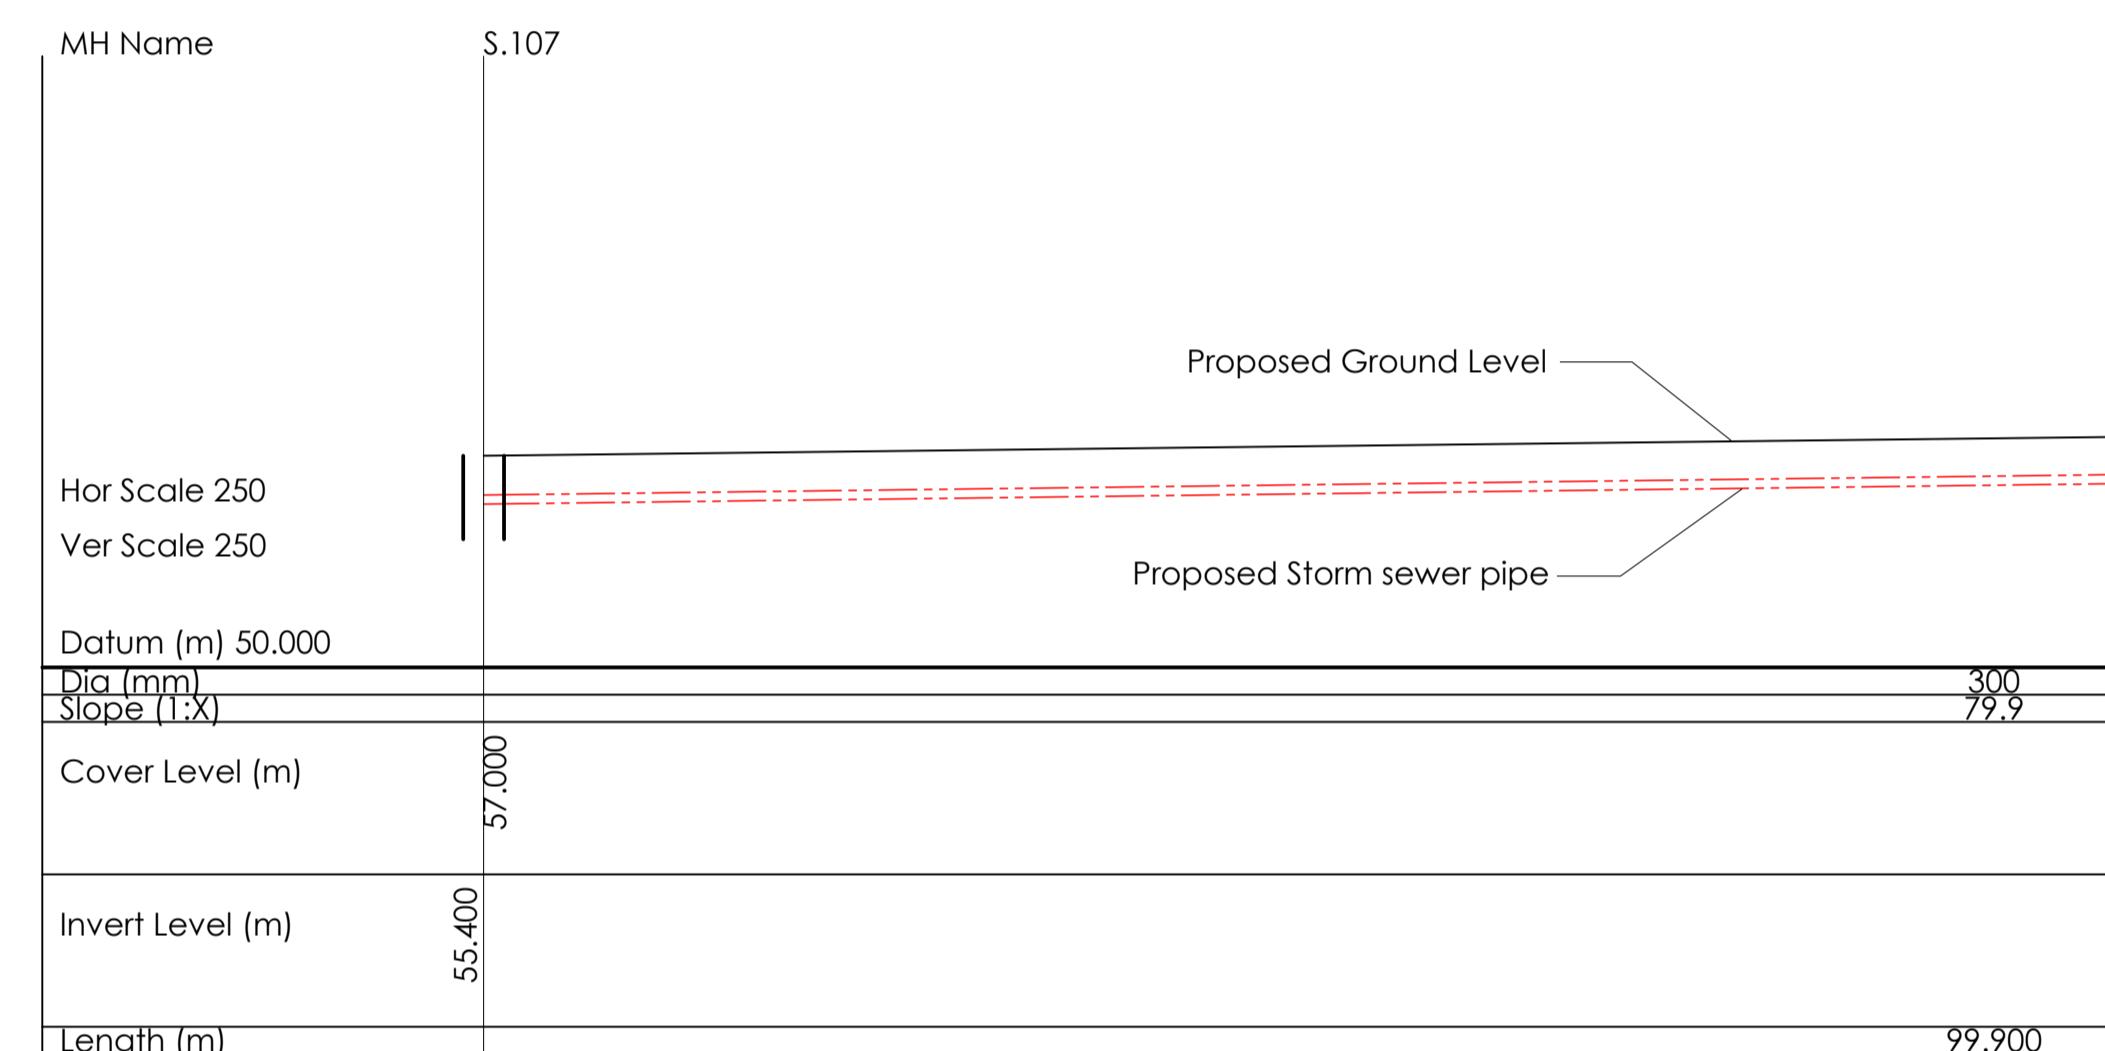


**Longitudinal Storm Sewer Section MH's S.107 - S.109**

Scale: 1:250

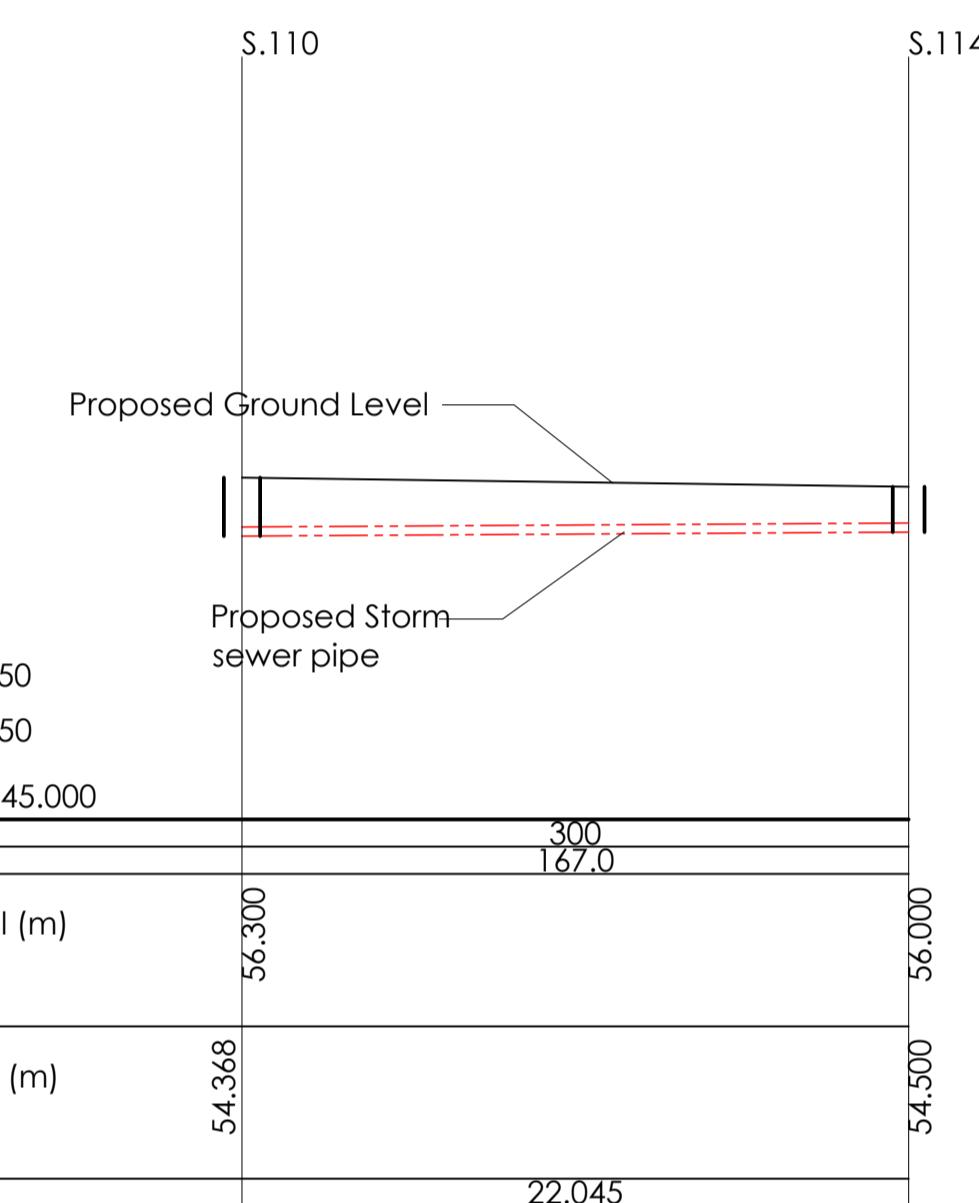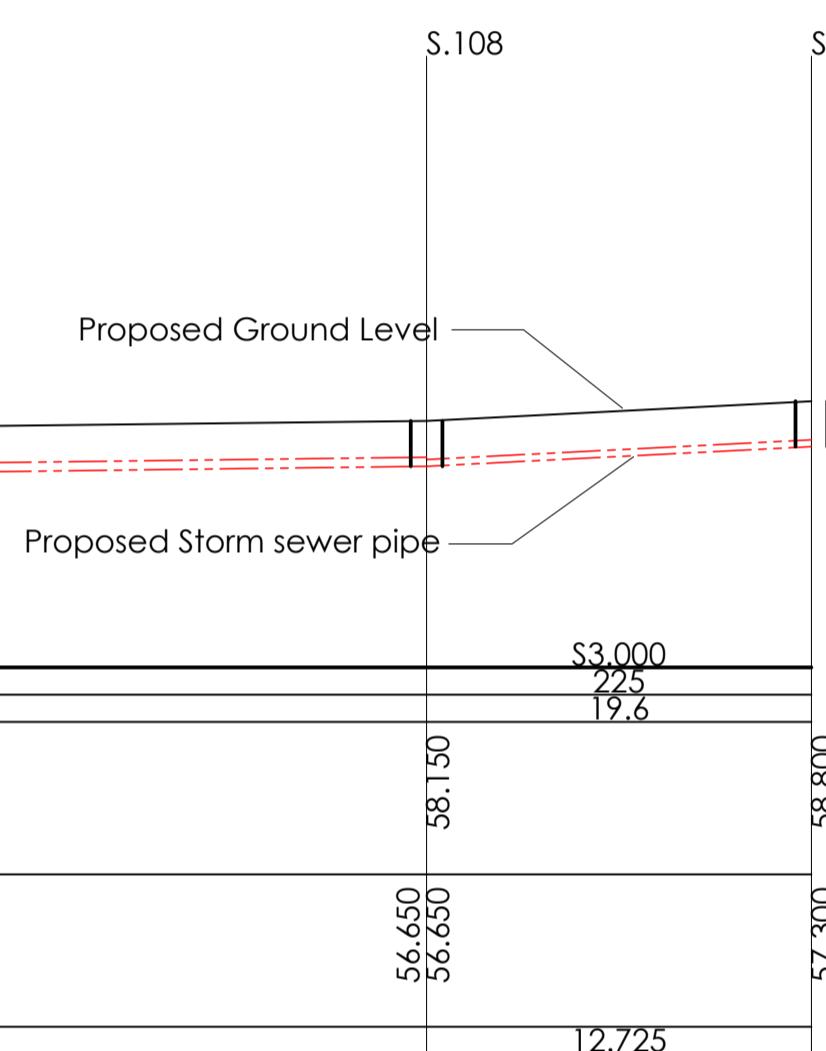

**Longitudinal Storm Sewer Section MH's S.110 - S.114**

Scale: 1:250

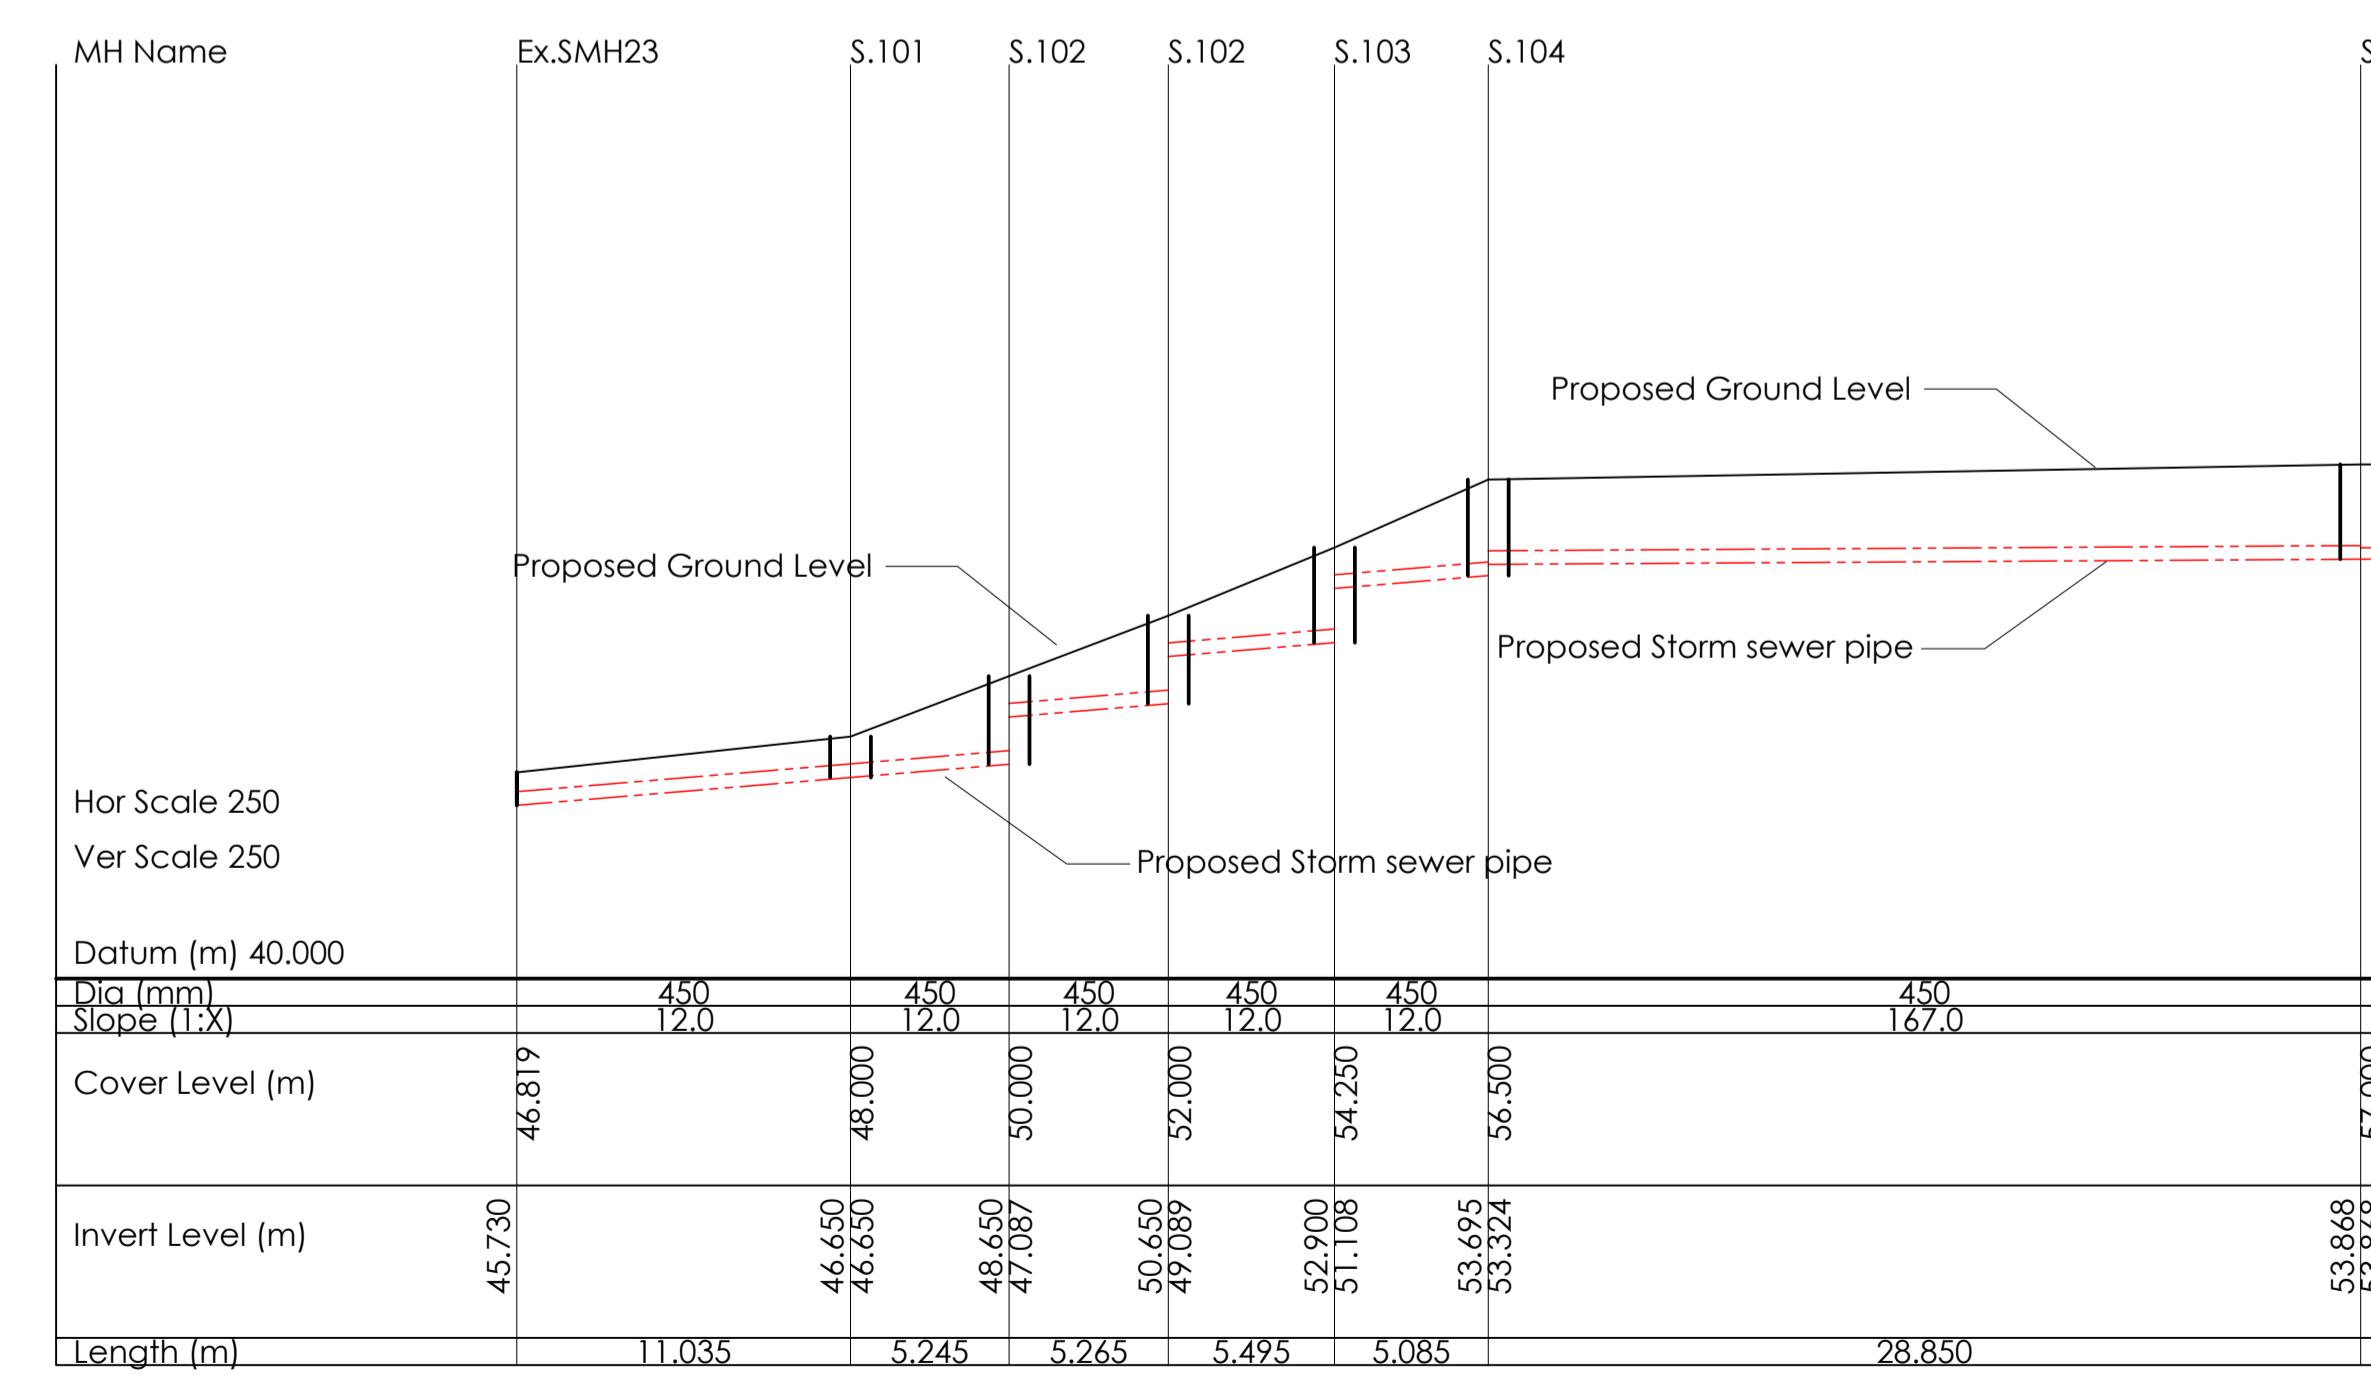

**Longitudinal Storm Sewer Section MH's ex.SMH23 - S.107**

Scale: 1:250