

Emmett Place

Enhancement

PART 8 DRAWINGS

October 2024



EMMETT PLACE



Comhairle Cathrach Chorcaí
Cork City Council

River Lee An Laoi

See Drawing
EPE-CCC-P8-012

See Drawing
EPE-CCC-P8-013



See Drawing
EPE-CCC-P8-011


| | | | |
|---|-------------------------------|---------|----------------------|
| | | | |
| | RL | Oct '24 | FOR PLANNING |
| Rev. No. | Rev. By | Date | Revision Description |
|  CORK CITY COUNCIL Comhairle Cathrach Chorcaí Infrastructure Development Directorate Second Floor, Cork City Hall Anglesea Street, Cork. Tel: (021) 492 4000 | | | |
| Ordnance Survey of Ireland Licence No. CYAL50338138 © National Mapping Division of Tánaiste Éireann. UNAUTHORISED REPRODUCTION INFRINGES ORDNANCE SURVEY IRELAND AND GOVERNMENT OF IRELAND COPYRIGHT. | | | |
| Project Title: Emmett Place Enhancement | | | |
| Drawing Title: Layout | | | |
| Dwg. No.: EPE-CCC-P8-001 | Issue For: Part 8 Planning | | |
| Scale: NTS | Date: Oct '24 | | |
| Drawn: RL | Checked / Approved: JG | | |

Copyright © Infrastructure Development Directorate




Viewpoint 01


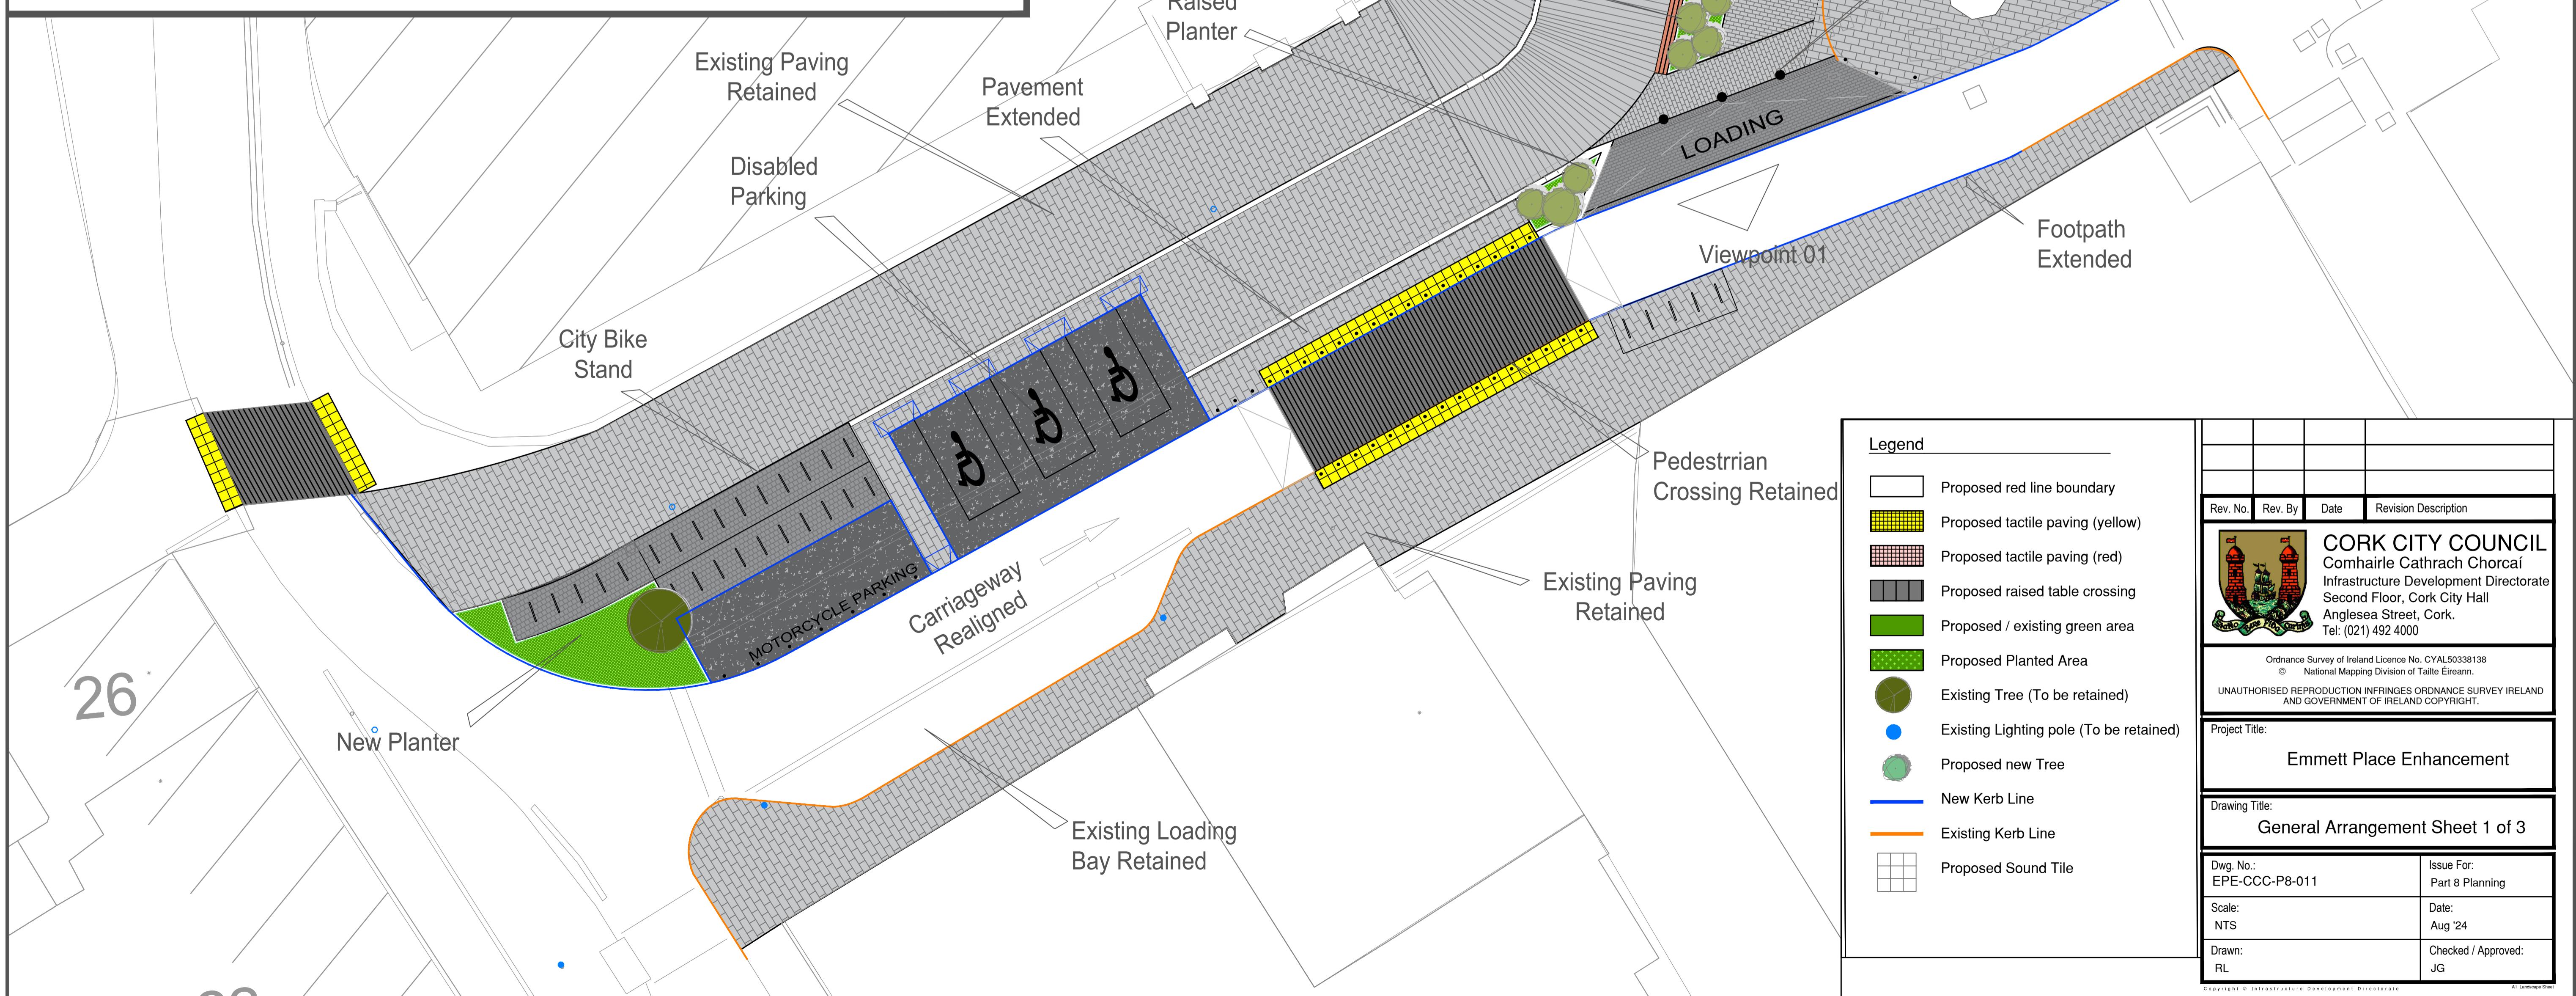
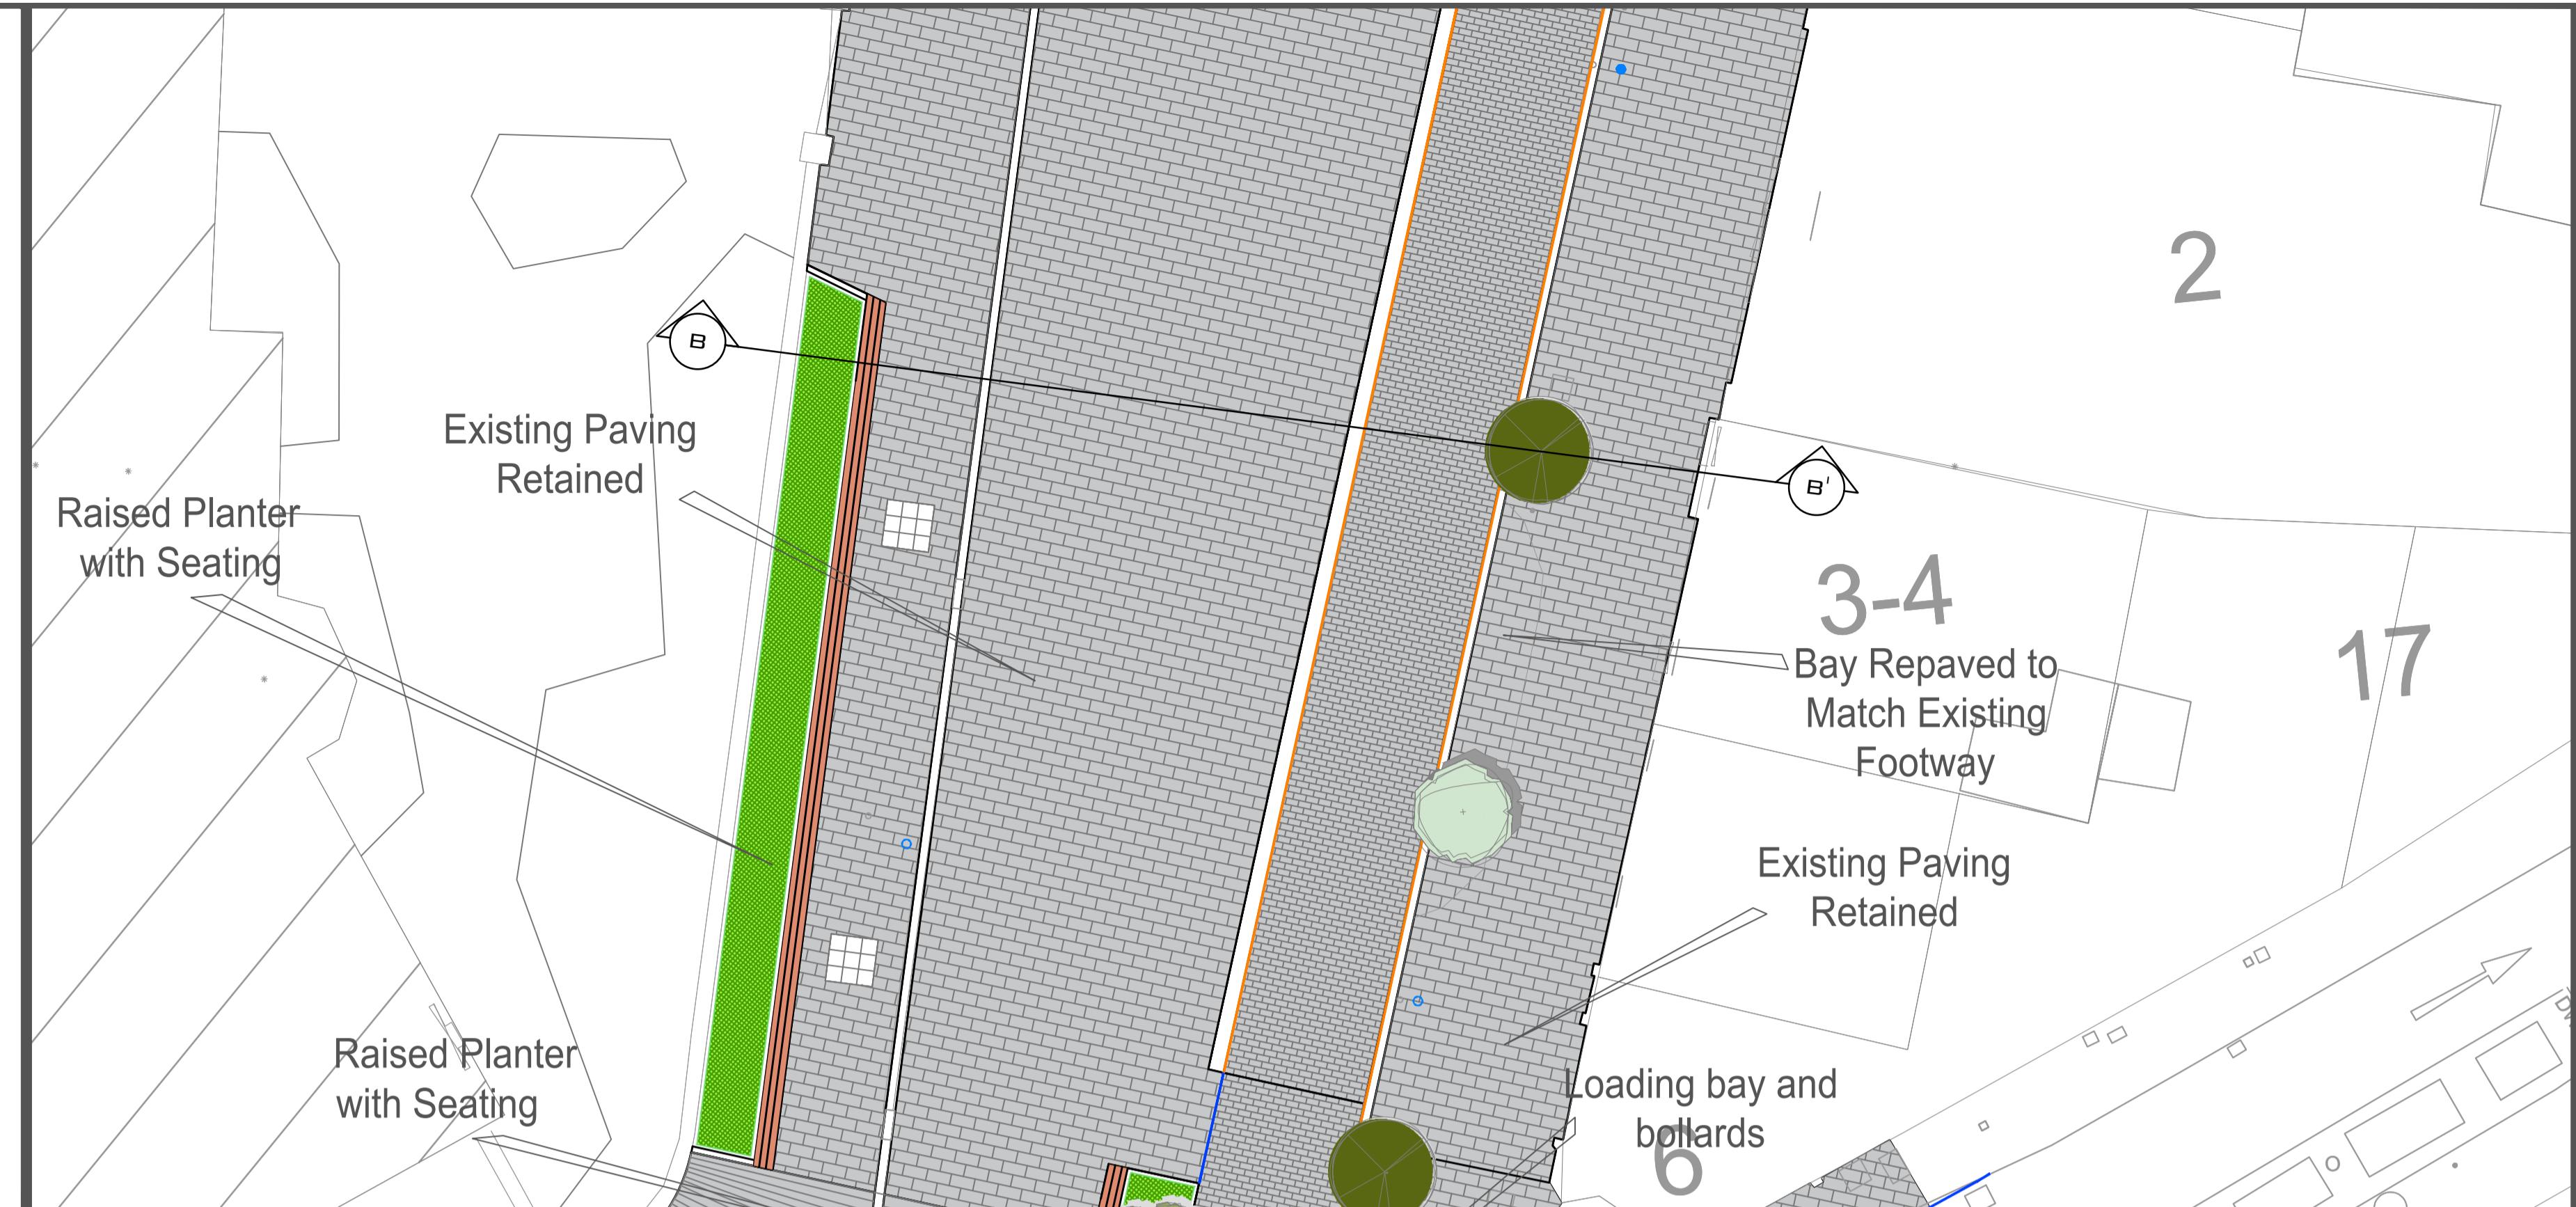


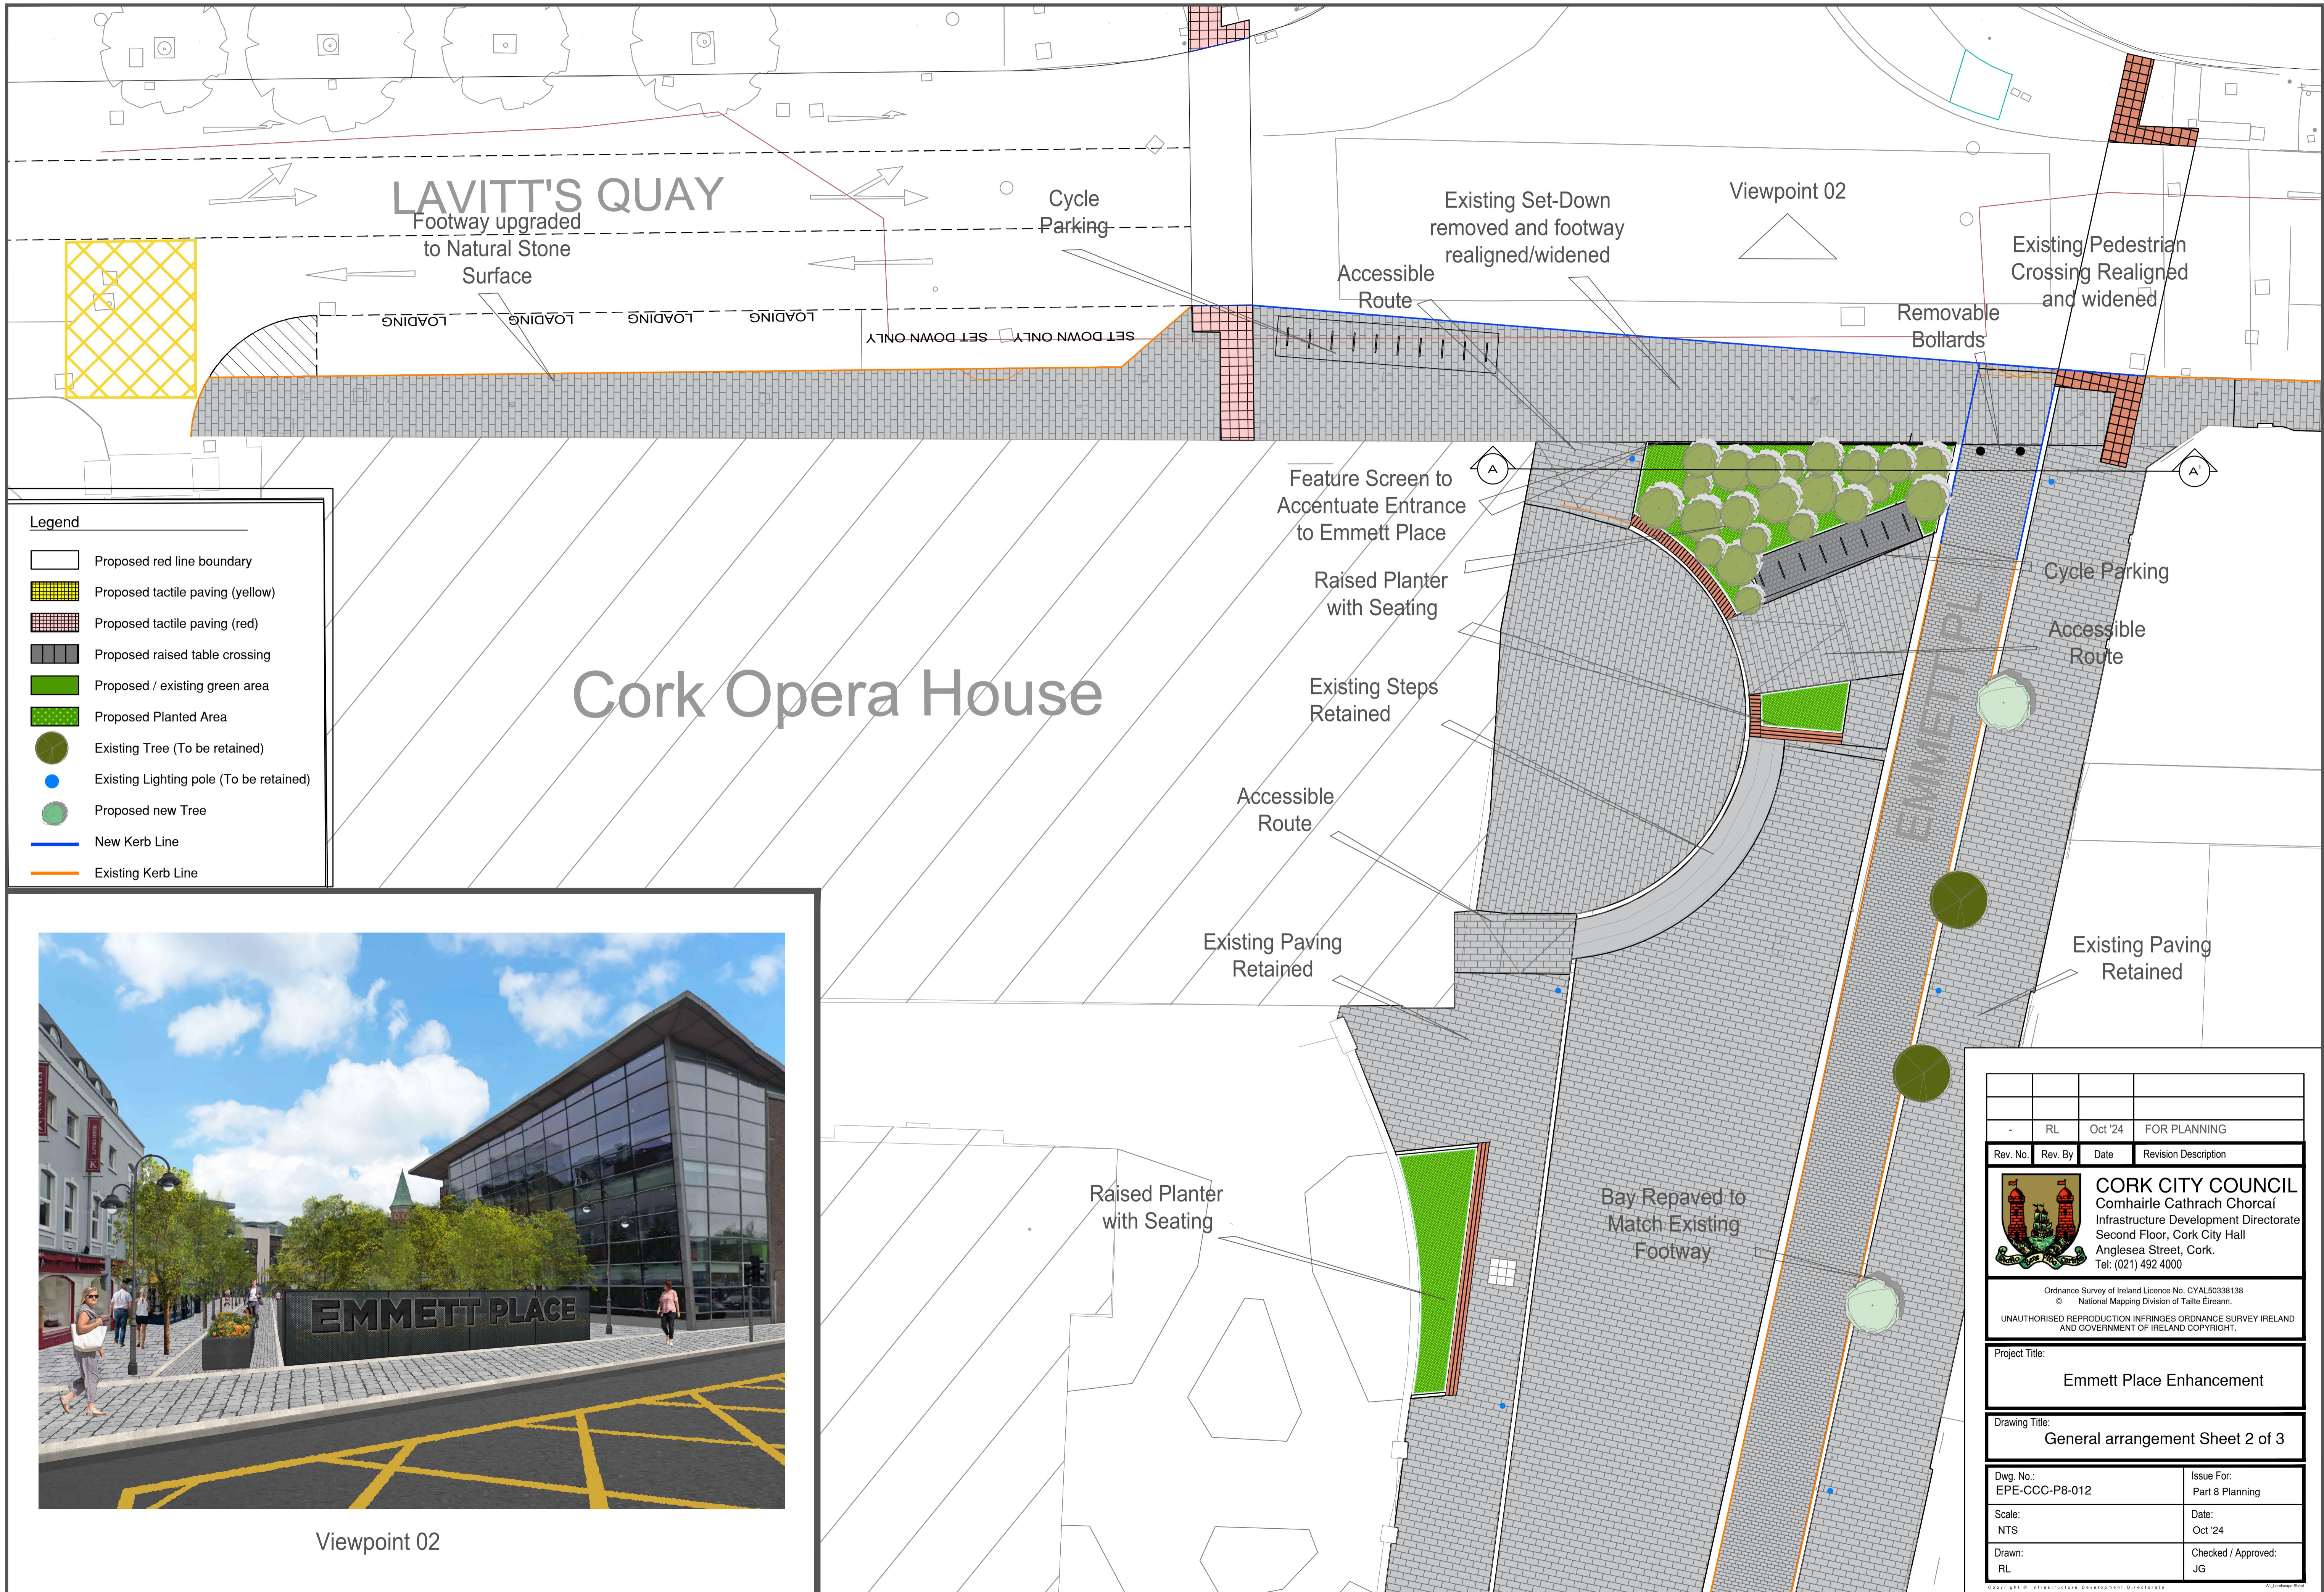

River Lee

An Laoi

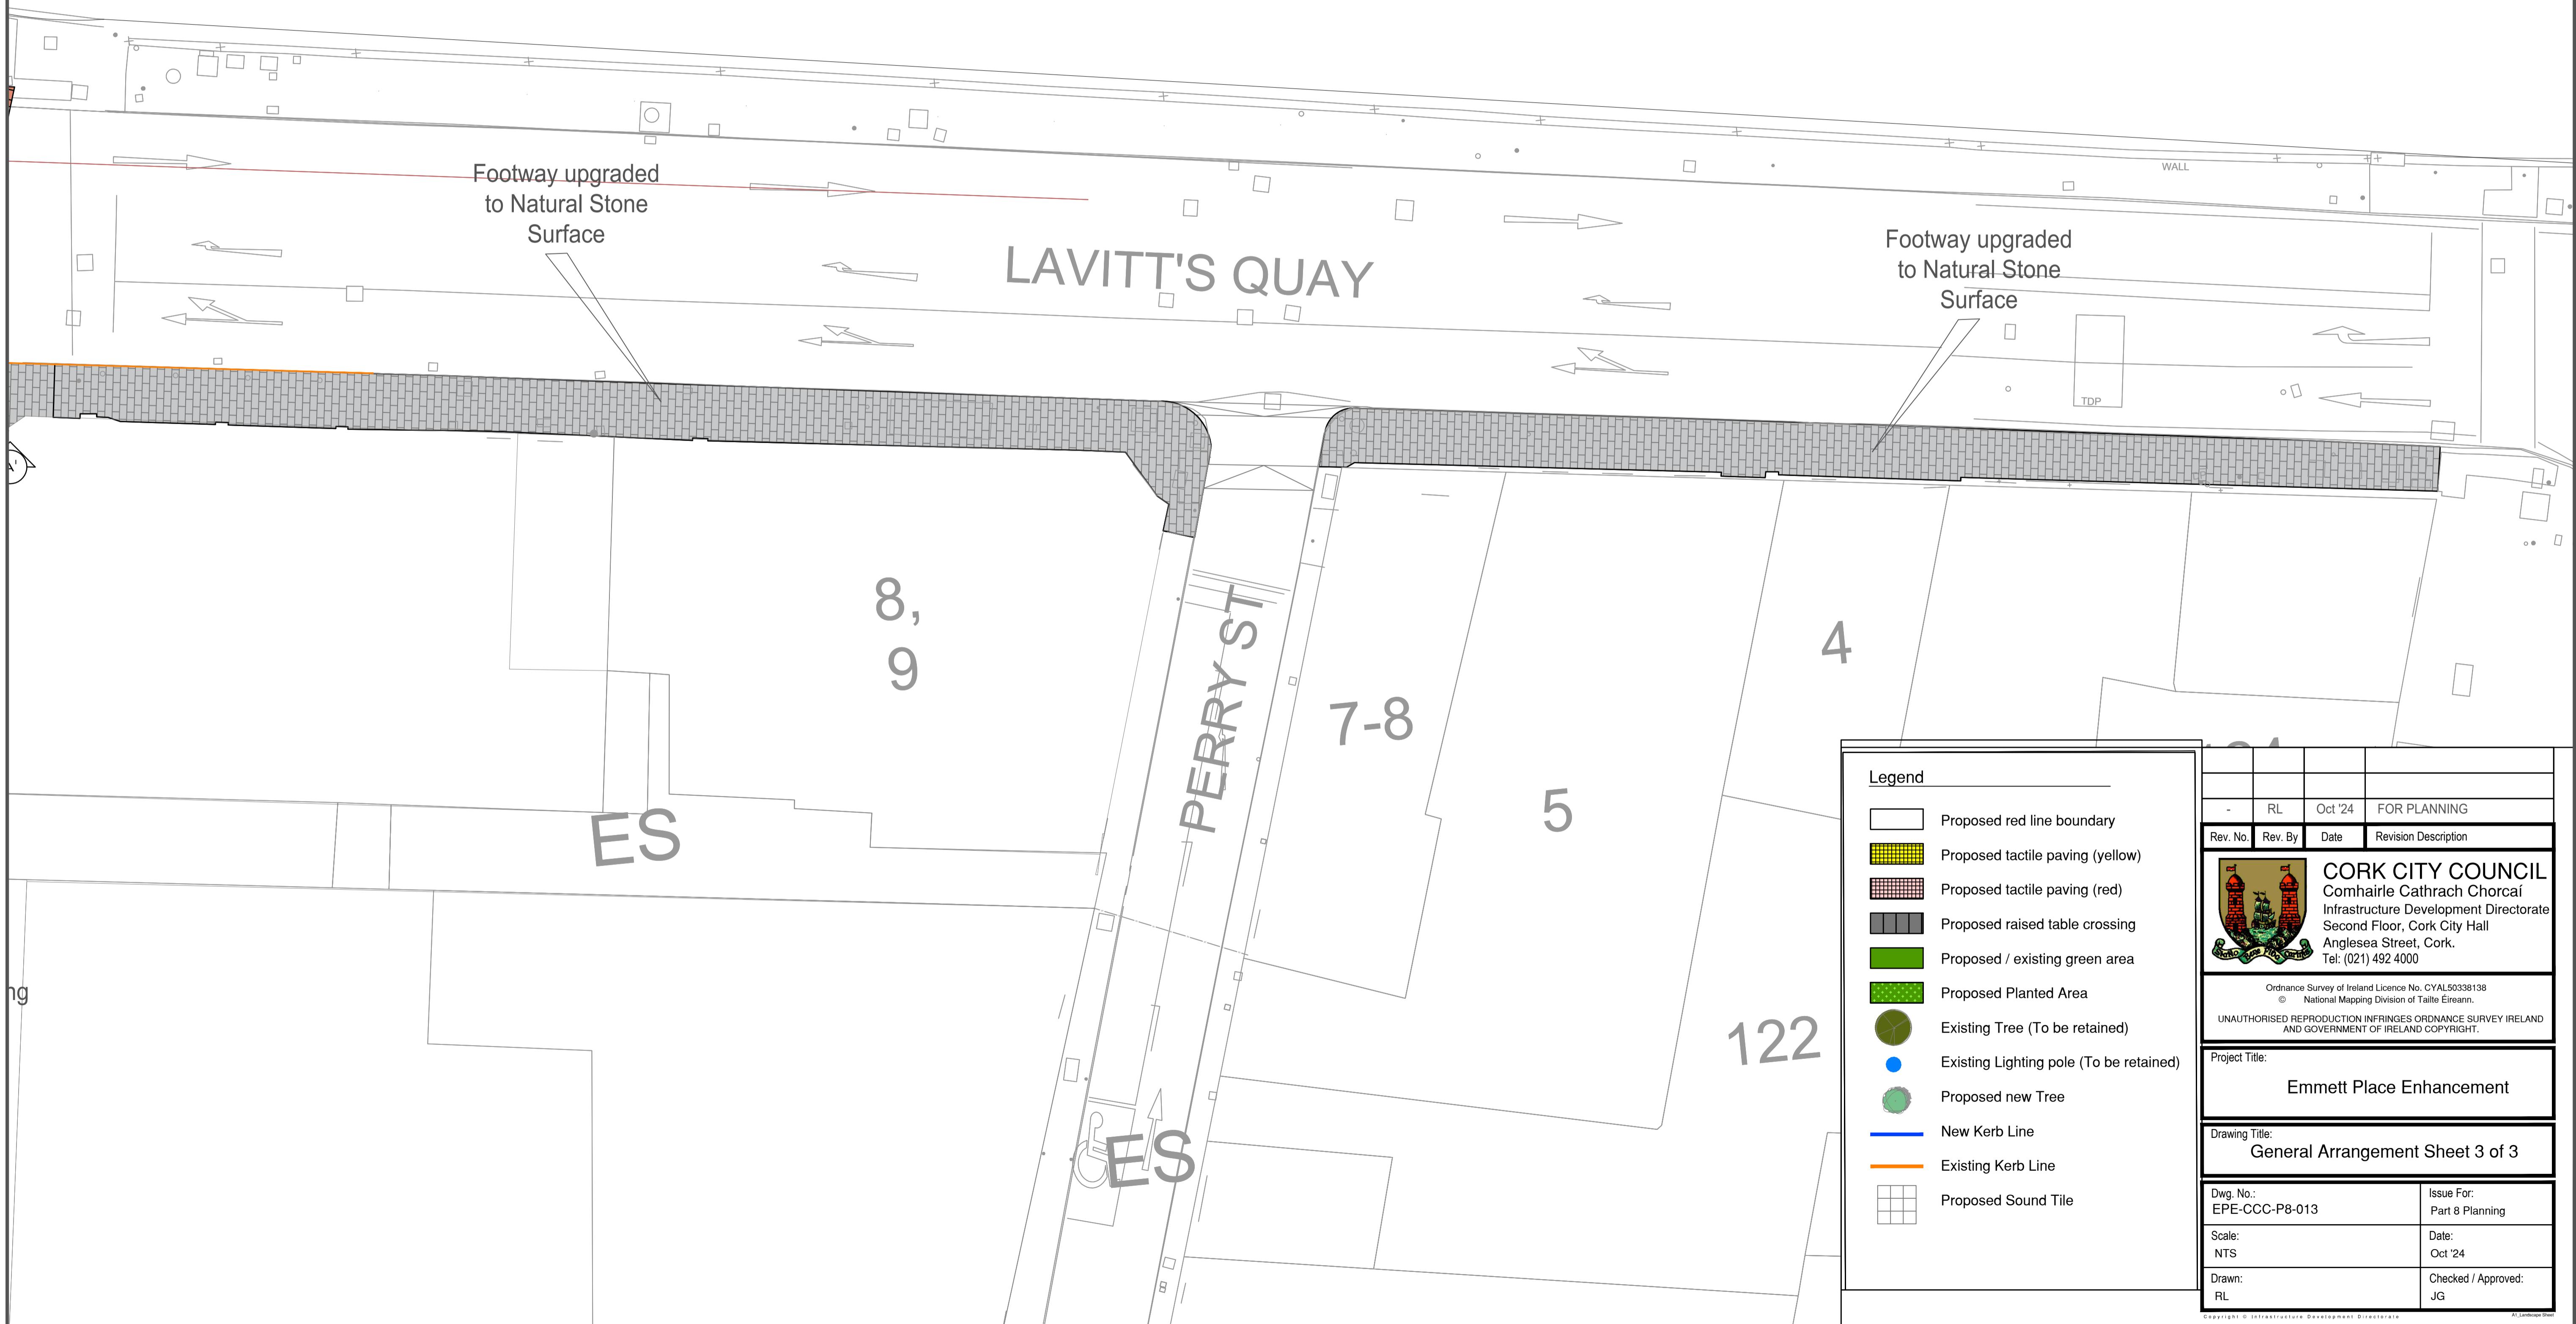

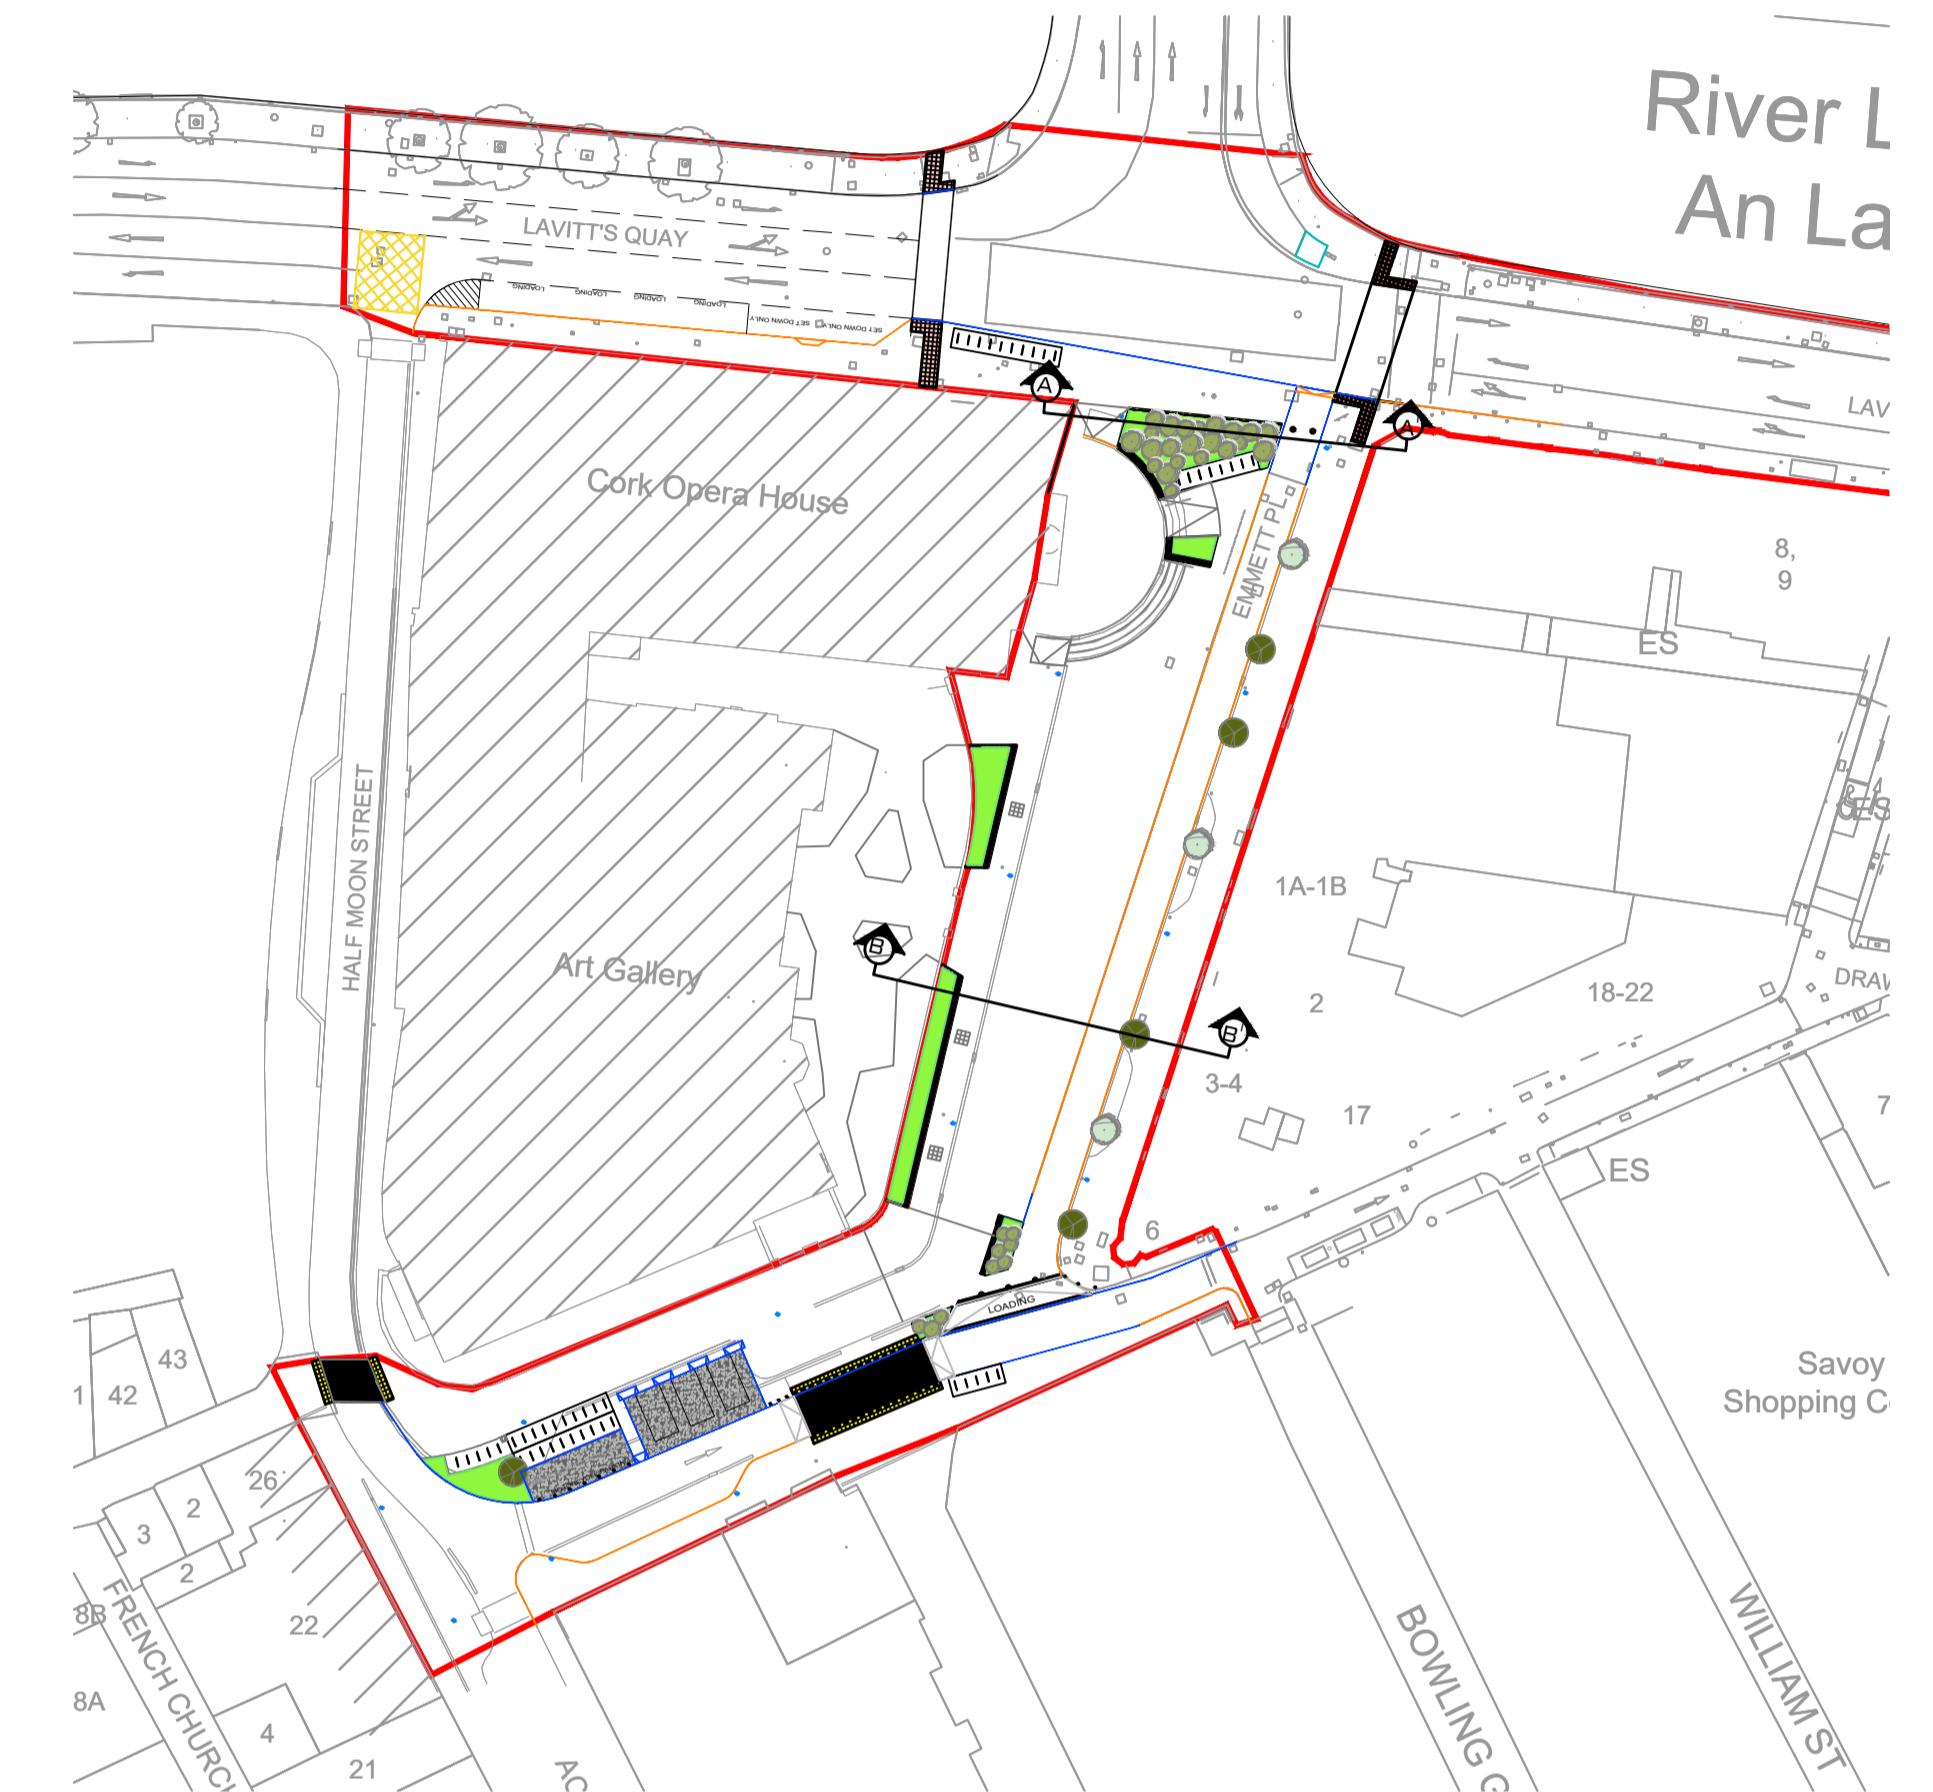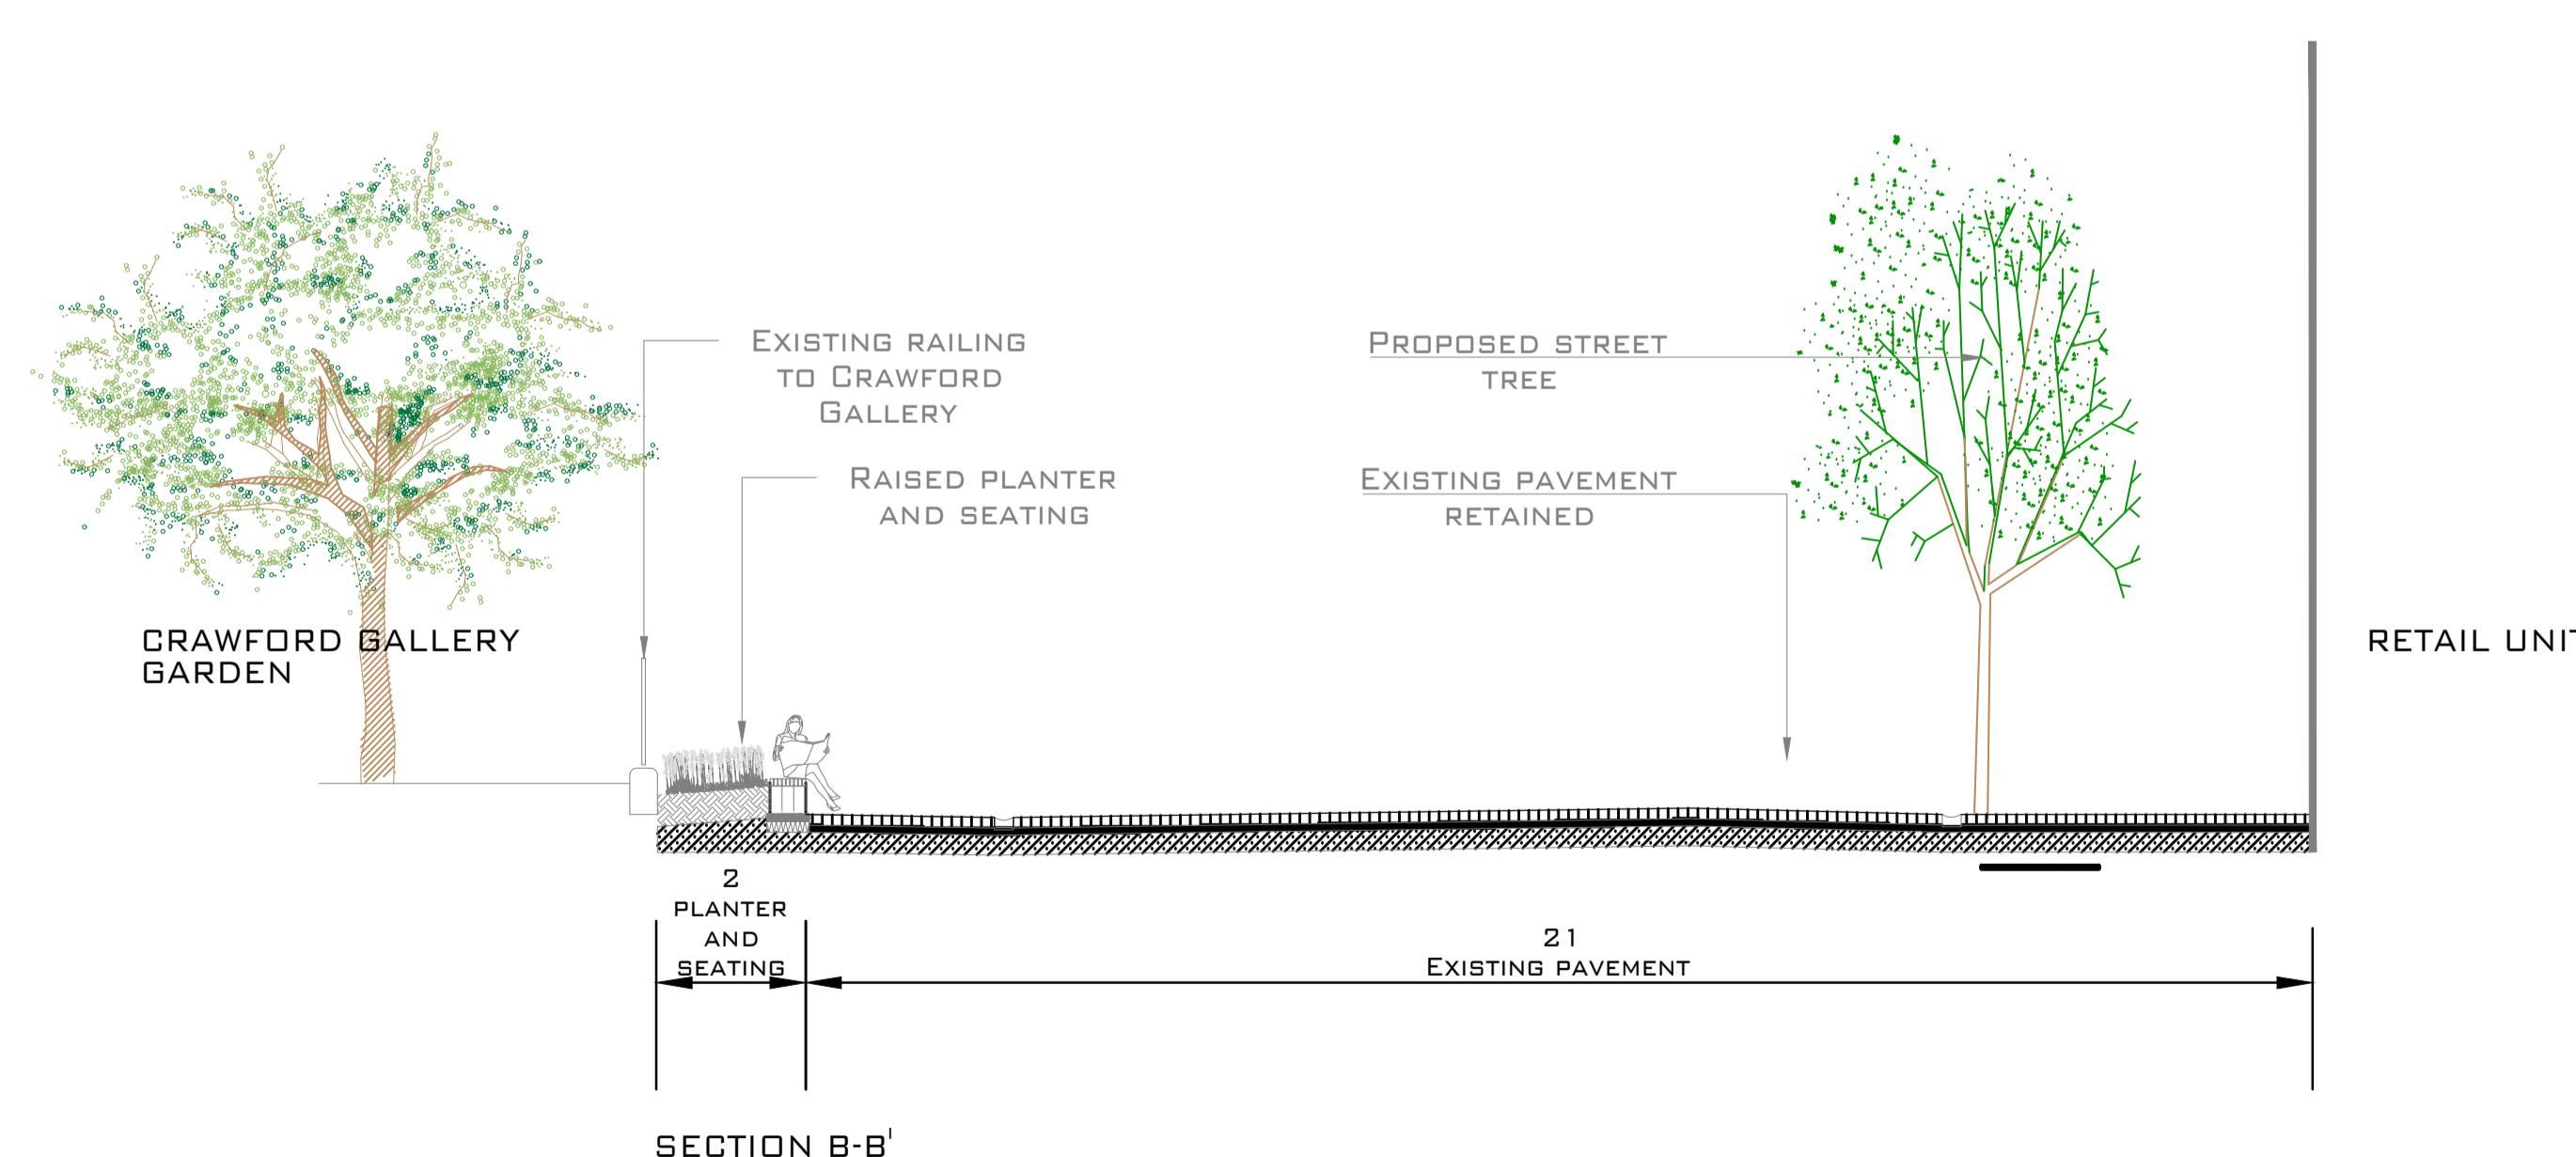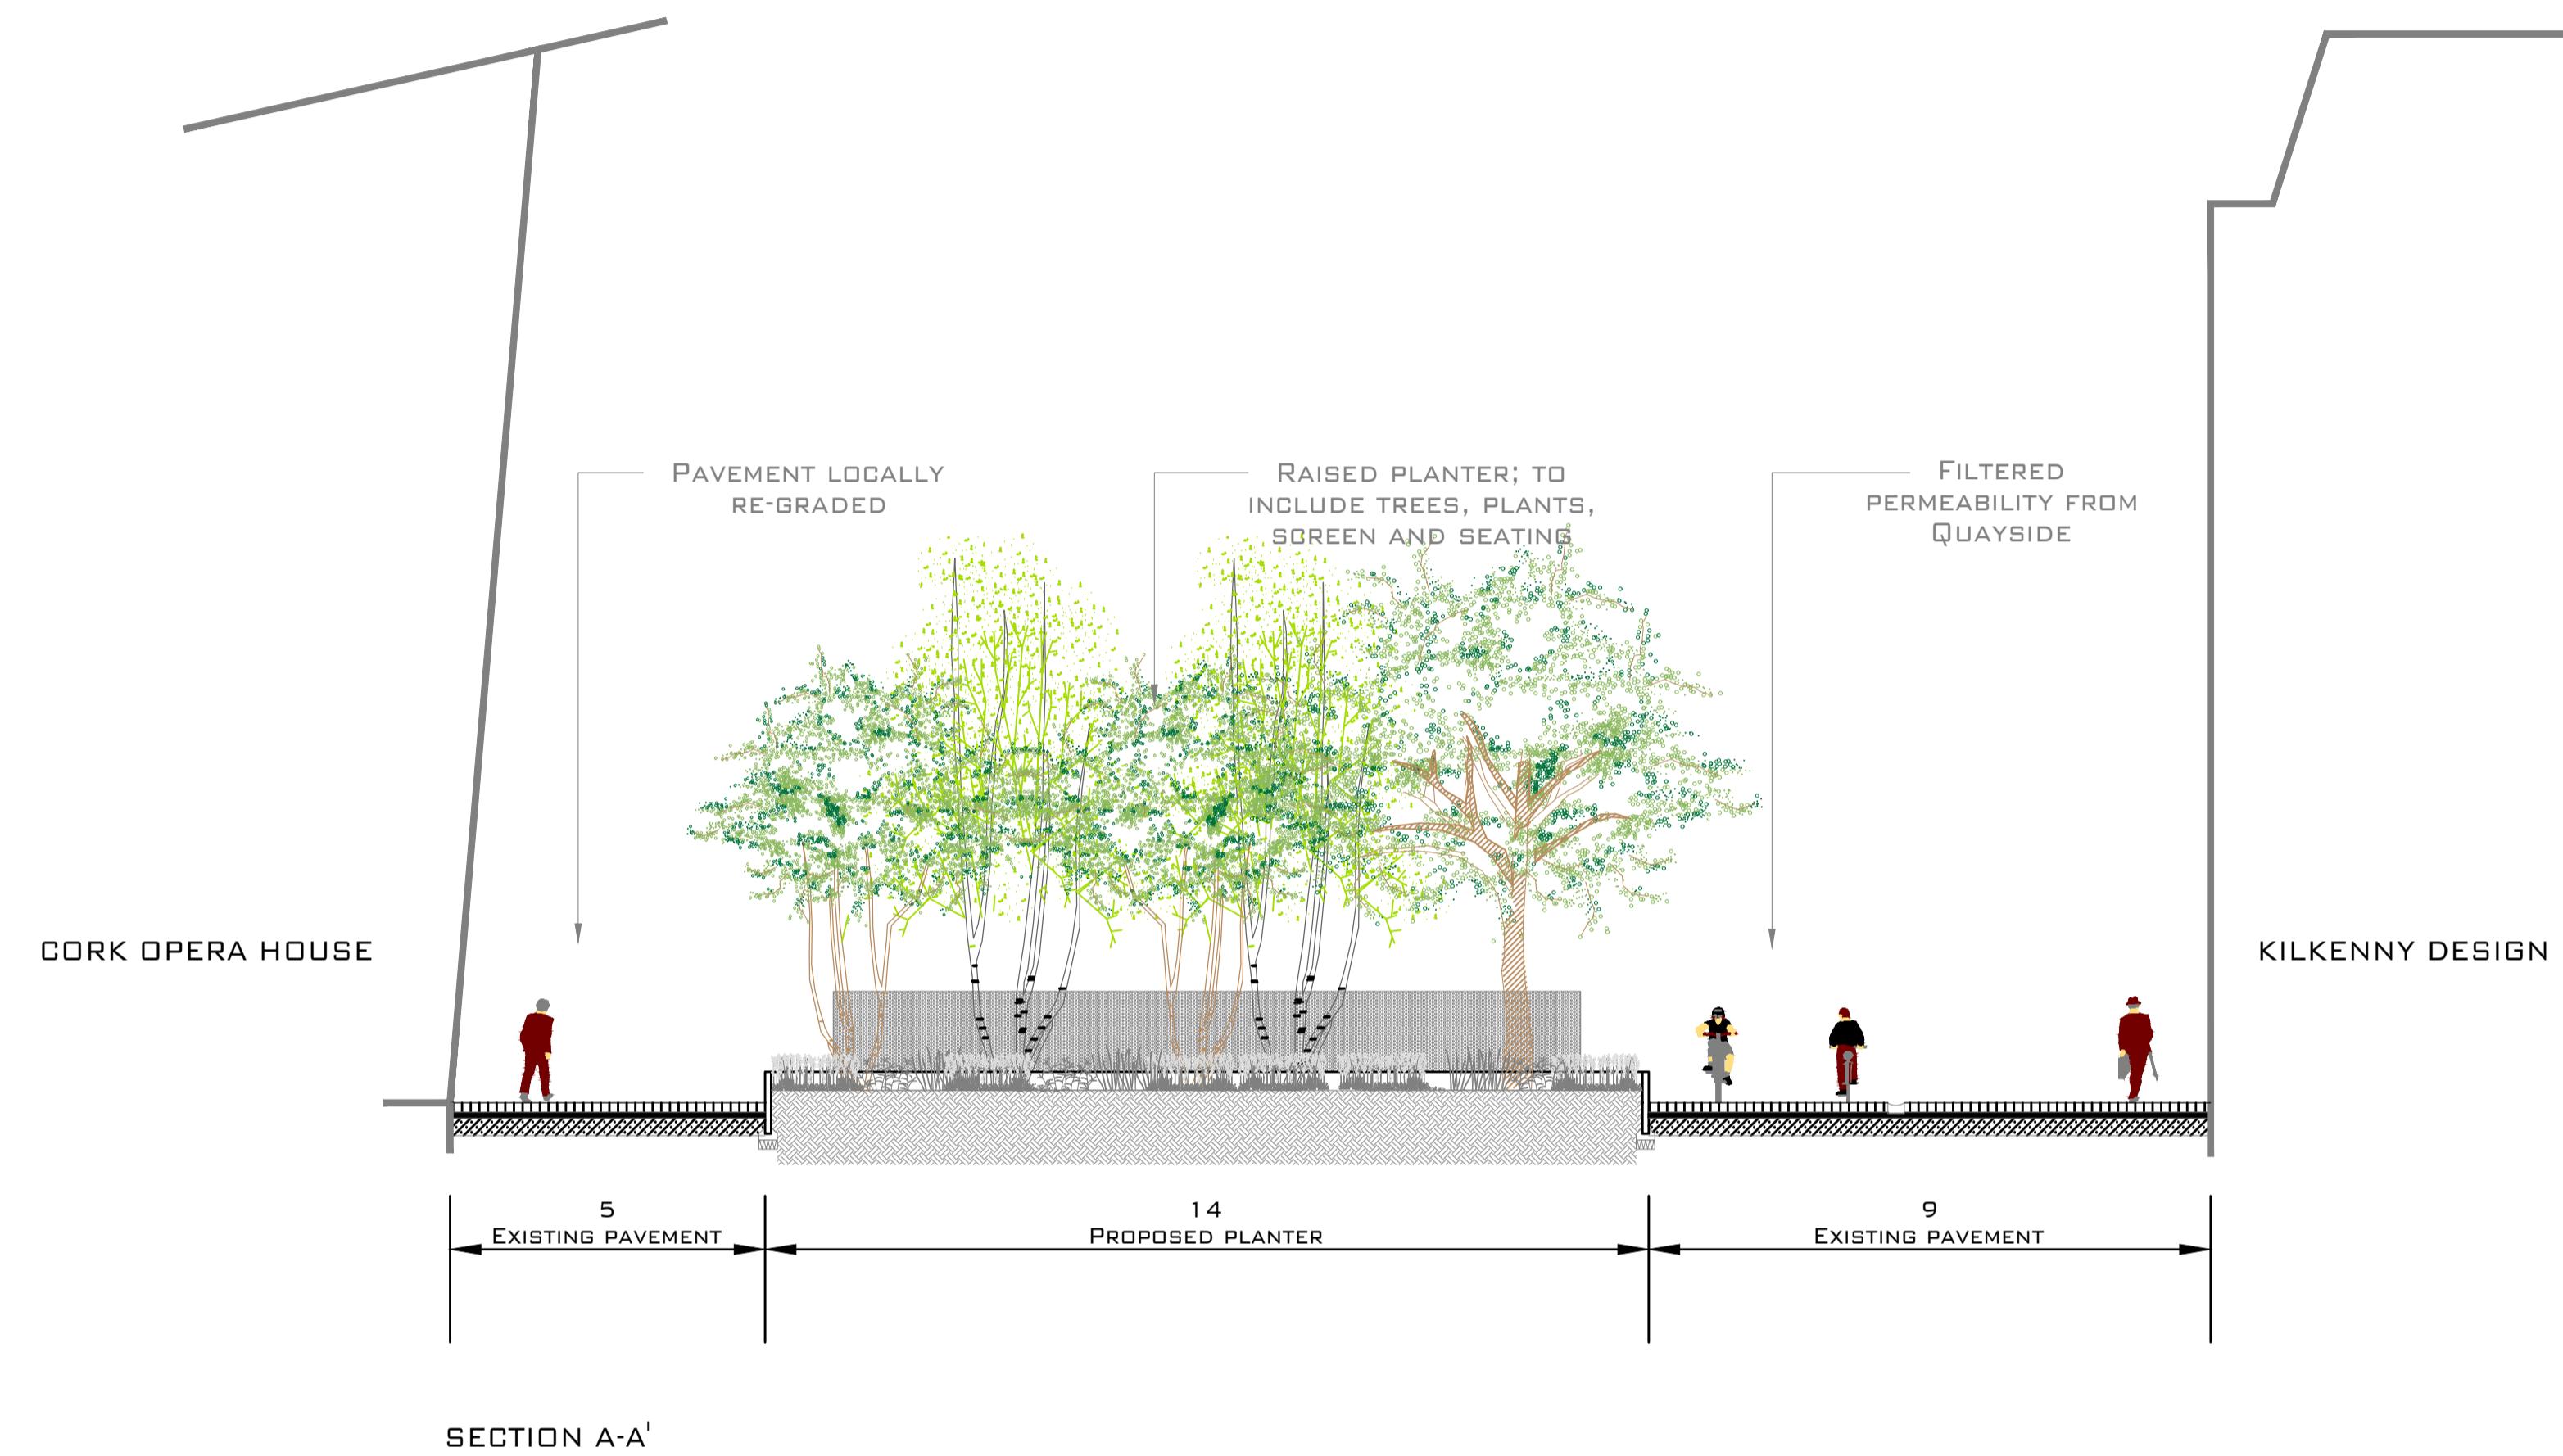

| | | |
|---|----------------|---------------------------|
| | | |
| - | RL | Oct '24 FOR PLANNING |
| Rev. No. | Rev. By | Date Revision Description |
|  CORK CITY COUNCIL Comhairle Cathrach Chorcaí Infrastructure Development Directorate Second Floor, Cork City Hall Anglesea Street, Cork. Tel: (021) 492 4000 | | |
| <small>Ordnance Survey of Ireland Licence No. CYAL50338138 © National Mapping Division of Tánaiste Éireann. UNAUTHORISED REPRODUCTION INFRINGES ORDNANCE SURVEY IRELAND AND GOVERNMENT OF IRELAND COPYRIGHT.</small> | | |
| Project Title: | | |
| Emmett Place Enhancement | | |
| Drawing Title: | | |
| Proposed Sections | | |
| Dwg. No.: | EPE-CCC-P8-014 | Issue For: |
| Scale: | NTS | Date: |
| Drawn: | RL | Checked / Approved: |
| <small>Copyright © Infrastructure Development Directorate A1 Landscape Sheet</small> | | |