
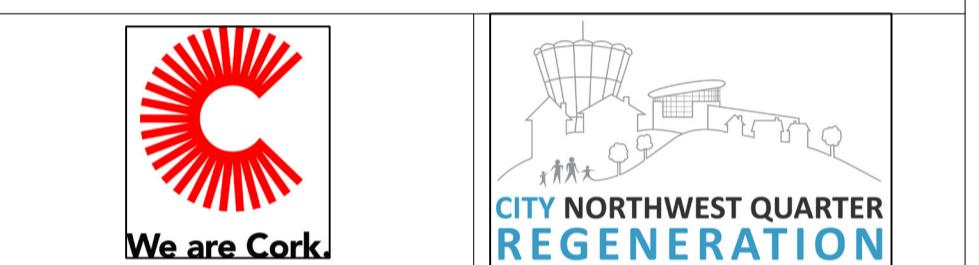


Do not scale from drawings. Use dimensioned figure only.
Contractor to check all dimensions on site.
City Architect to be informed of any discrepancies before work proceeds.

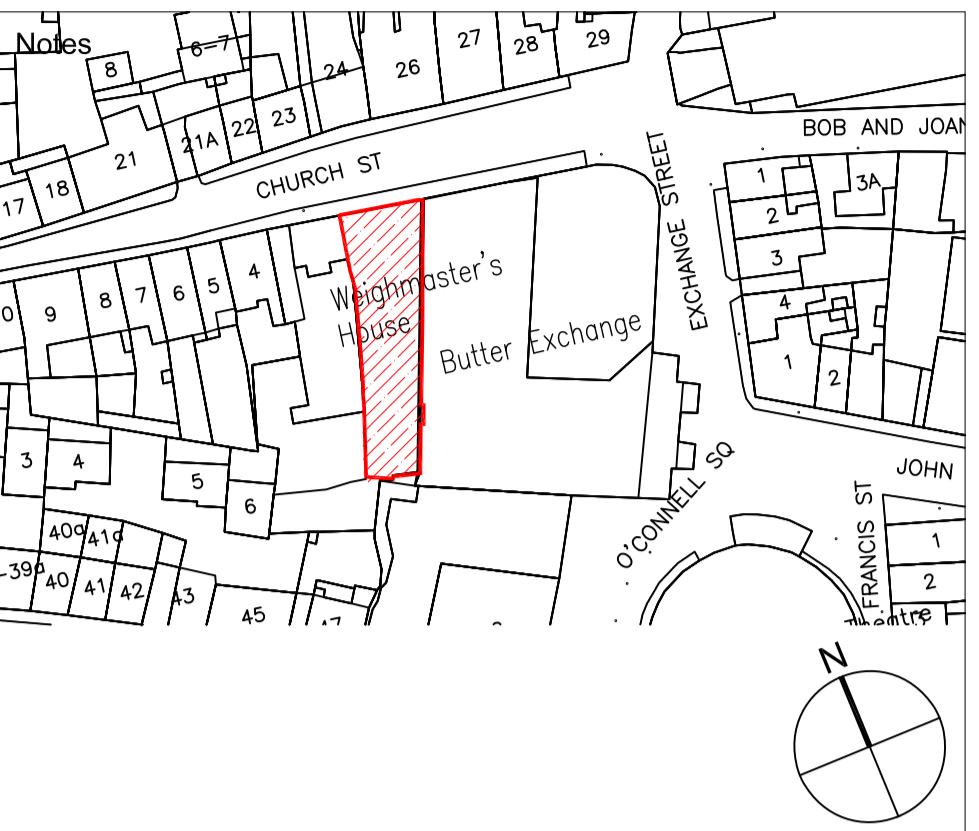

Rev.	Description	Date
	Revisions	

CITY ARCHITECT'S DEPARTMENT
Telephone 021 4924335
Facsimile 021 4924609
E-mail city_architect@corkcity.ie
MAIREAD POWER, A / CITY ARCHITECT,
CORK CITY COUNCIL, CITY HALL, CORK, T12 T997

Team Leader	
Project Architects	
Project Technicians	
Project Supervisor	
Quantity Surveyor	
Civil/Structural Consultant	
M & E Consultant	
Landscape Architect	
Fire Consultant	
Title	Scale 1:250 @ A1
PROPOSED ELEVATION TO CHURCH ST.	Date NOV 2024
	Drawn By AD.BC
	Checked By COB
Plotfiles Ref.	
	H:\1_PROJECTS\CIVIC\Corp Affairs\PROJECTS\Weighmaster's House\CAD

Drawing No.	WMH-XXX-ZZZ-DR-CCIC-AR	Status	Rev.
		2001	PART 8

Project	WEIGHMASTER'S HOUSE
---------	---------------------



PROPOSED ELEVATION TO CHURCH STREET
1:250