

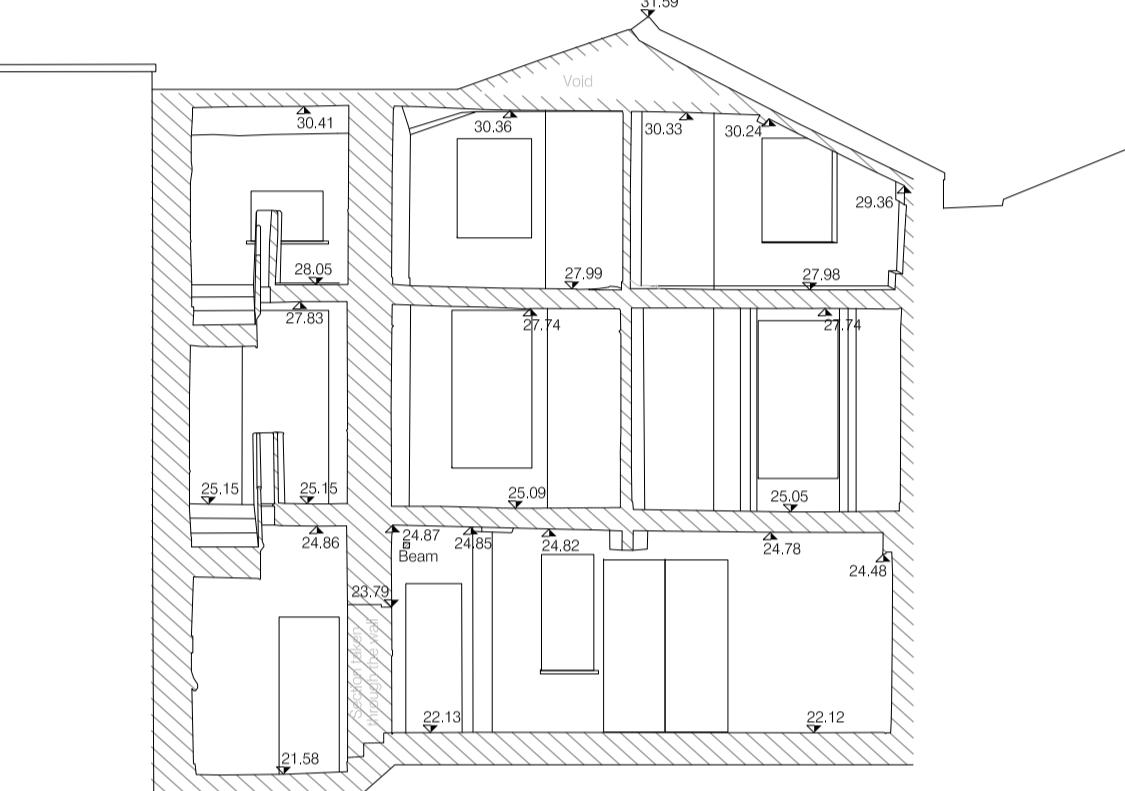
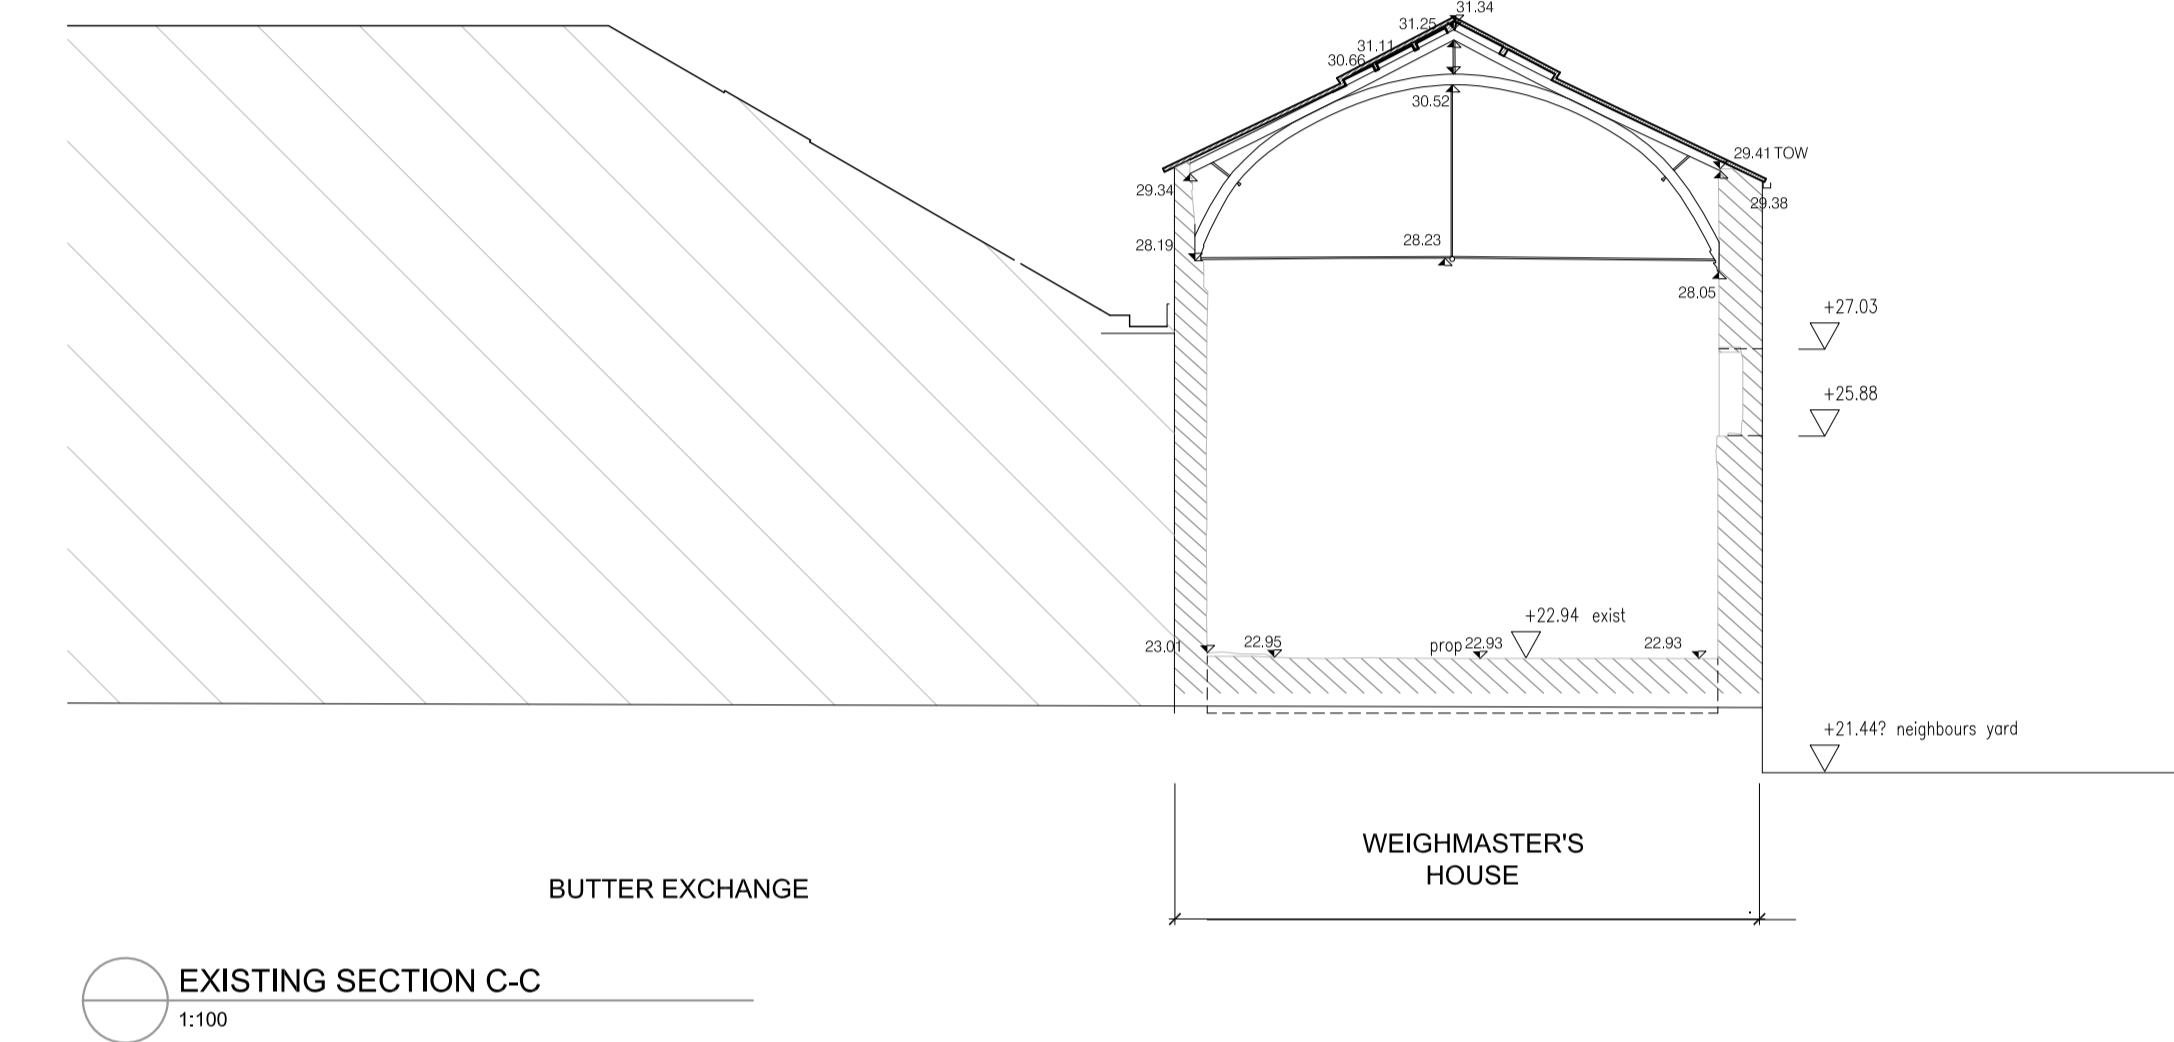
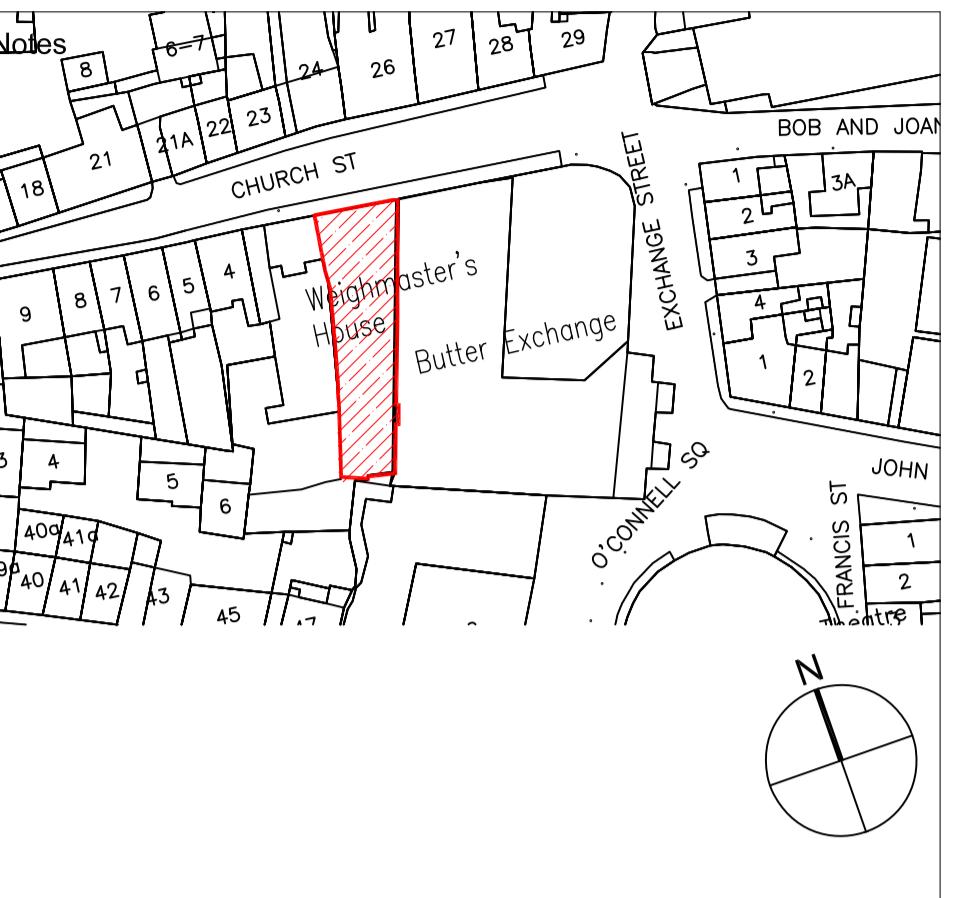


Do not scale from drawings. Use dimensioned figure only.  
Contractor to check all dimensions on site.  
City Architect to be informed of any discrepancies before work  
proceeds.

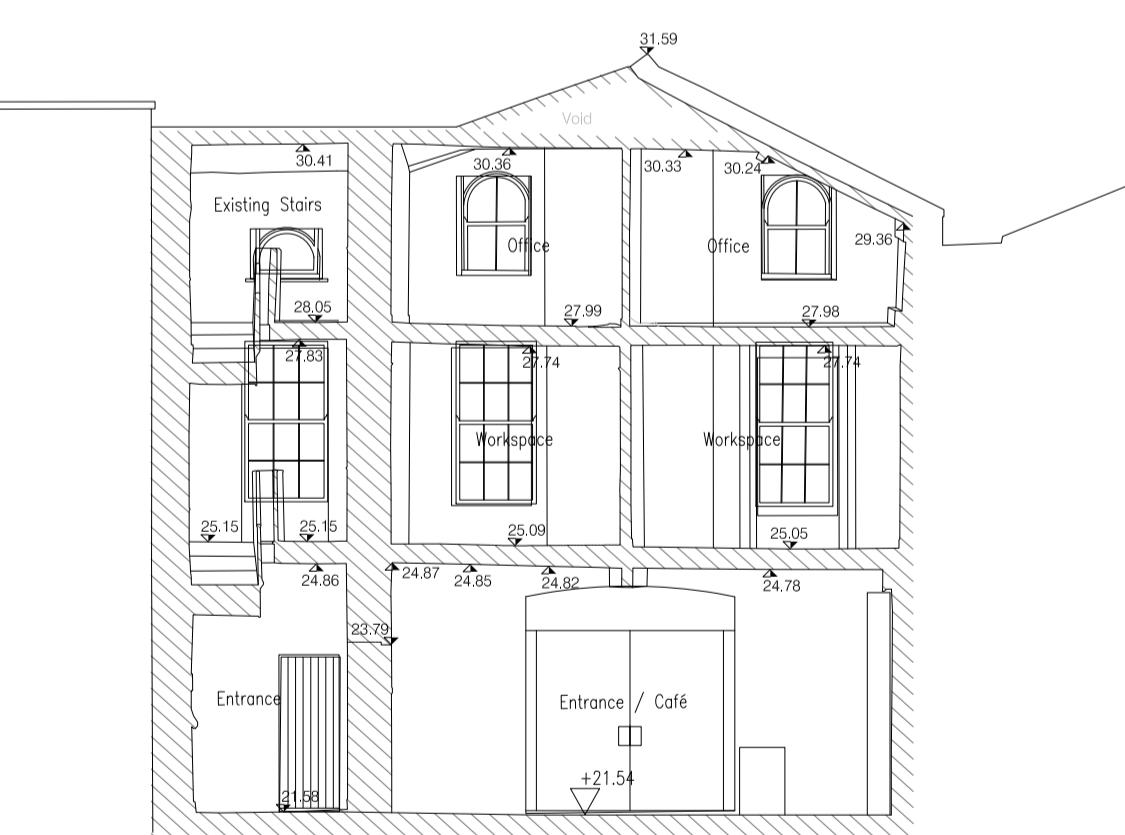

# THE NORTHWEST QUARTER REGENERATION

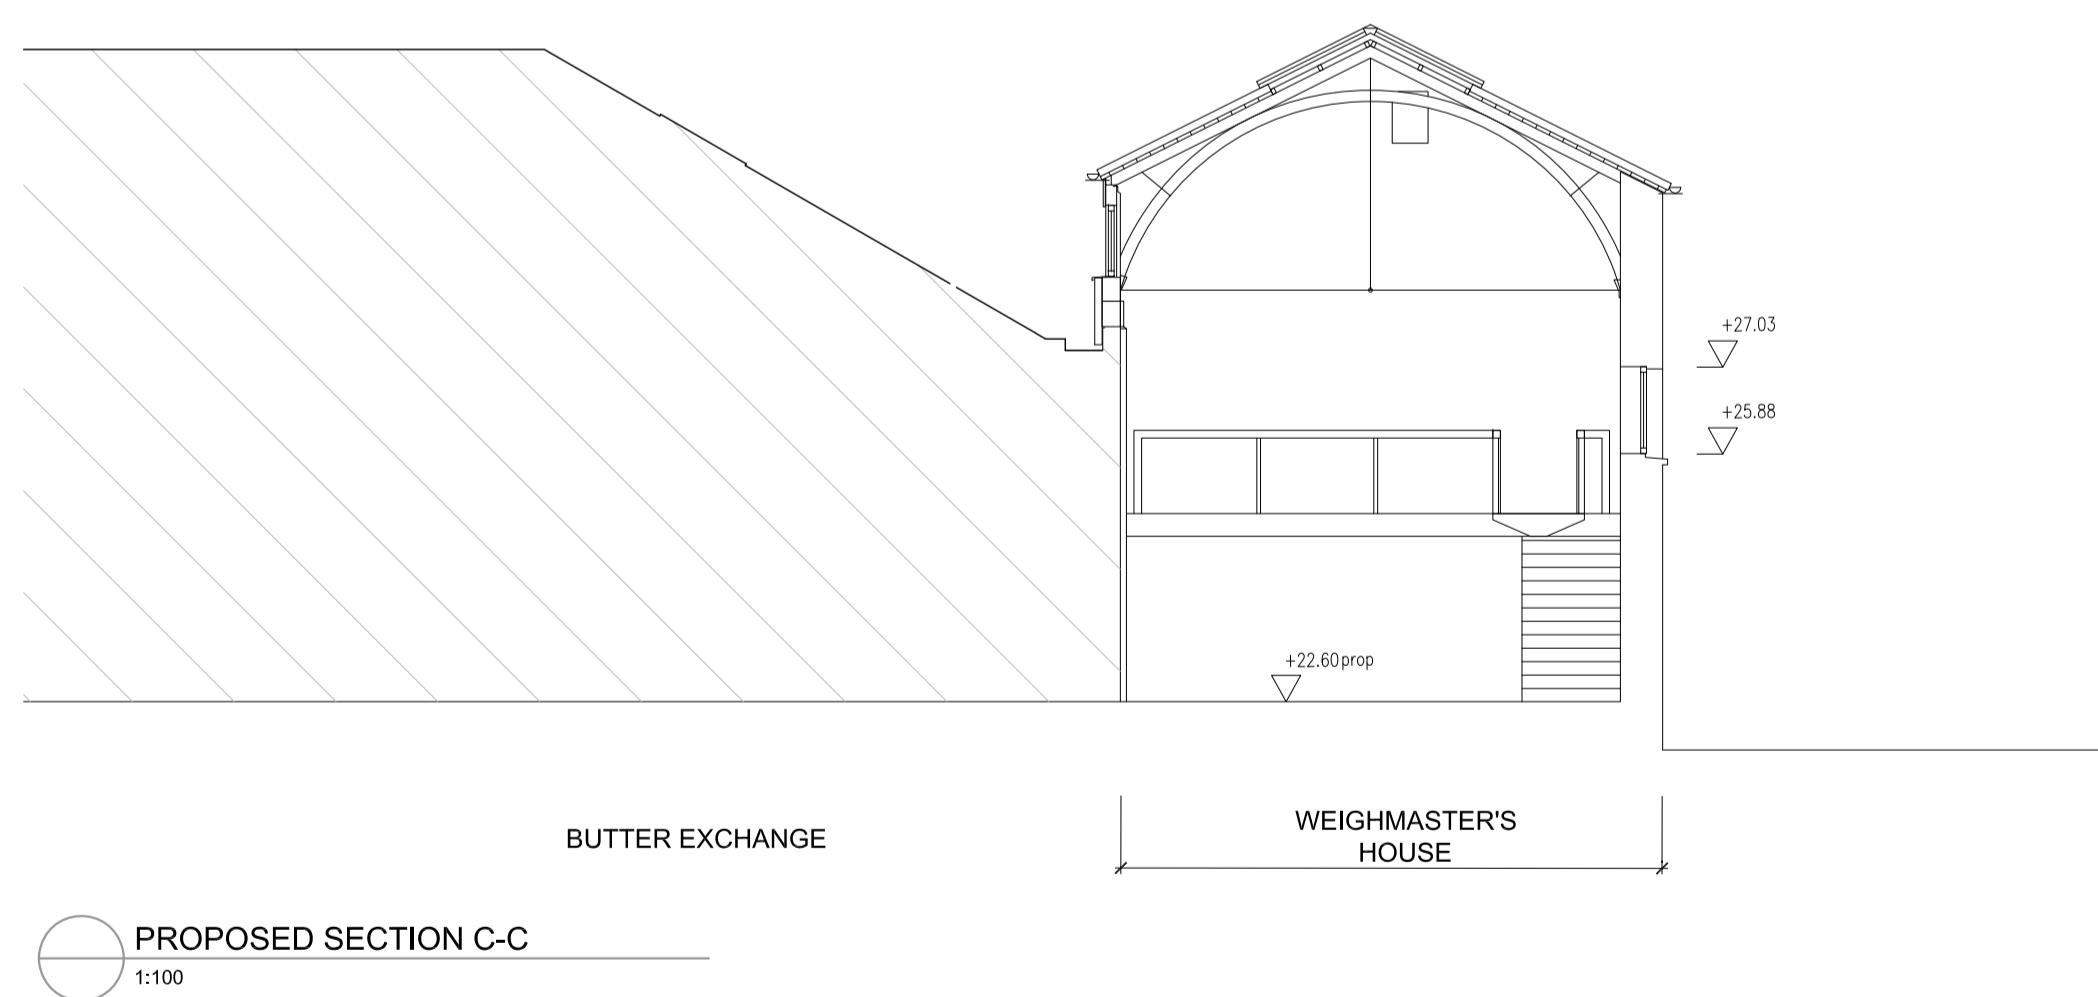

rev.	Description	Date
Revisions		

# CITY ARCHITECT'S DEPARTMENT

- Team Leader -
- Project Architects
- Project Technicians
- Project Supervisor
- Quantity Surveyor
- Civil/Structural Consultant
- M & E Consultant
- Landscape Architect
- Fire Consultant

Title	Scale 1:100 @ A1
Date	NOV 2024
Drawn By	AD,BC
Checked By	COB
PROPOSED SECTIONS C-C & D-D	Plotfiles Ref. H:\1. PROJECTS\CIVIC\Corp Affairs PROJECTS\Weighmaster's House\ CAD

Drawing No.		Status	Rev.
VMH-XXX-ZZZ-DR-CCiC-AR	2301	PART 8	0

# WEIGHMASTER'S HOUSE