


## Section A - A Albert Quay East

Scale 1:50 @ A1, 1:100 @ A4

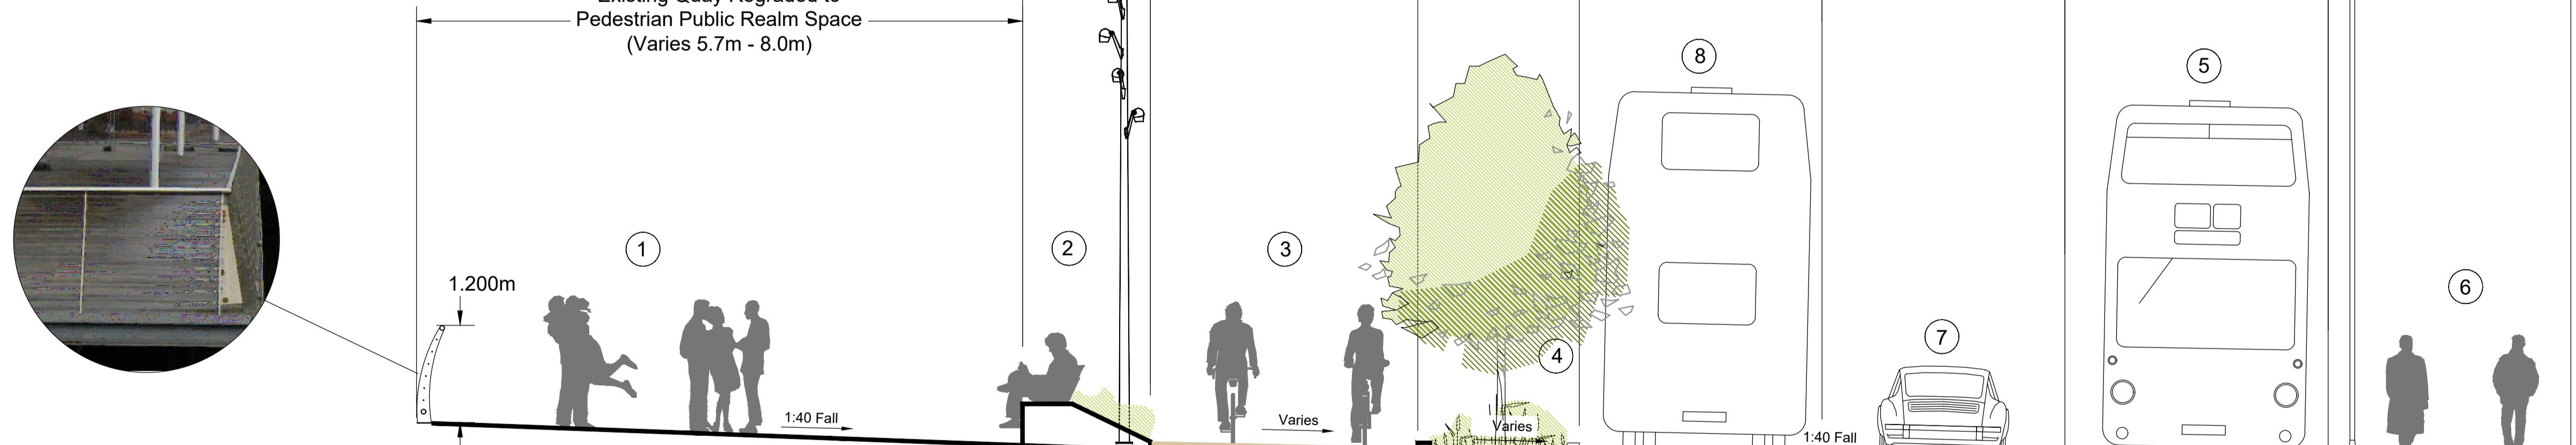

## Section B - B

### Albert Quay East

Scale 1:50 @ A1, 1:100 @ A4

For Sections on Plan - Refer to Drawing No. PL100-01

## Main Features

1	Main circulation area paved in natural stone	4	Planting buffer / SUDS	7	Road Carriageway
2	Informal Seating & Soft Area	5	Contra-Flow Bus Lane	8	Bus Lane
3	3.3m, 2-Way Dedicated Cycle Track	6	Footpath		

P1	19/12/24	TA	SV	NH
<b>For Planning</b>				
Issue	Date	By	Chkd	Appd

Client

Cork Docklands to City Centre  
Bus Network



Cork  
City Council  
Comhairle Cathrach Chorco

## Cork Docklands to City Centre

# Road Network Improvement S

---

Scale at A1 As Shown

---

Discipline Transport Planning Group 1

# ARUP

up, One Albert Quay,  
rk, T12 X8N6, Ireland  
el +353 (0)21 422 3200 Fax +353 (0)1 668 3169  
www.arup.ie

Drawing Title

## Repaired Sections

Drawing Status


## For Planning

Issue



Section C - C  
Victoria Road North

Scale 1:50 @ A1, 1:100 @ A3

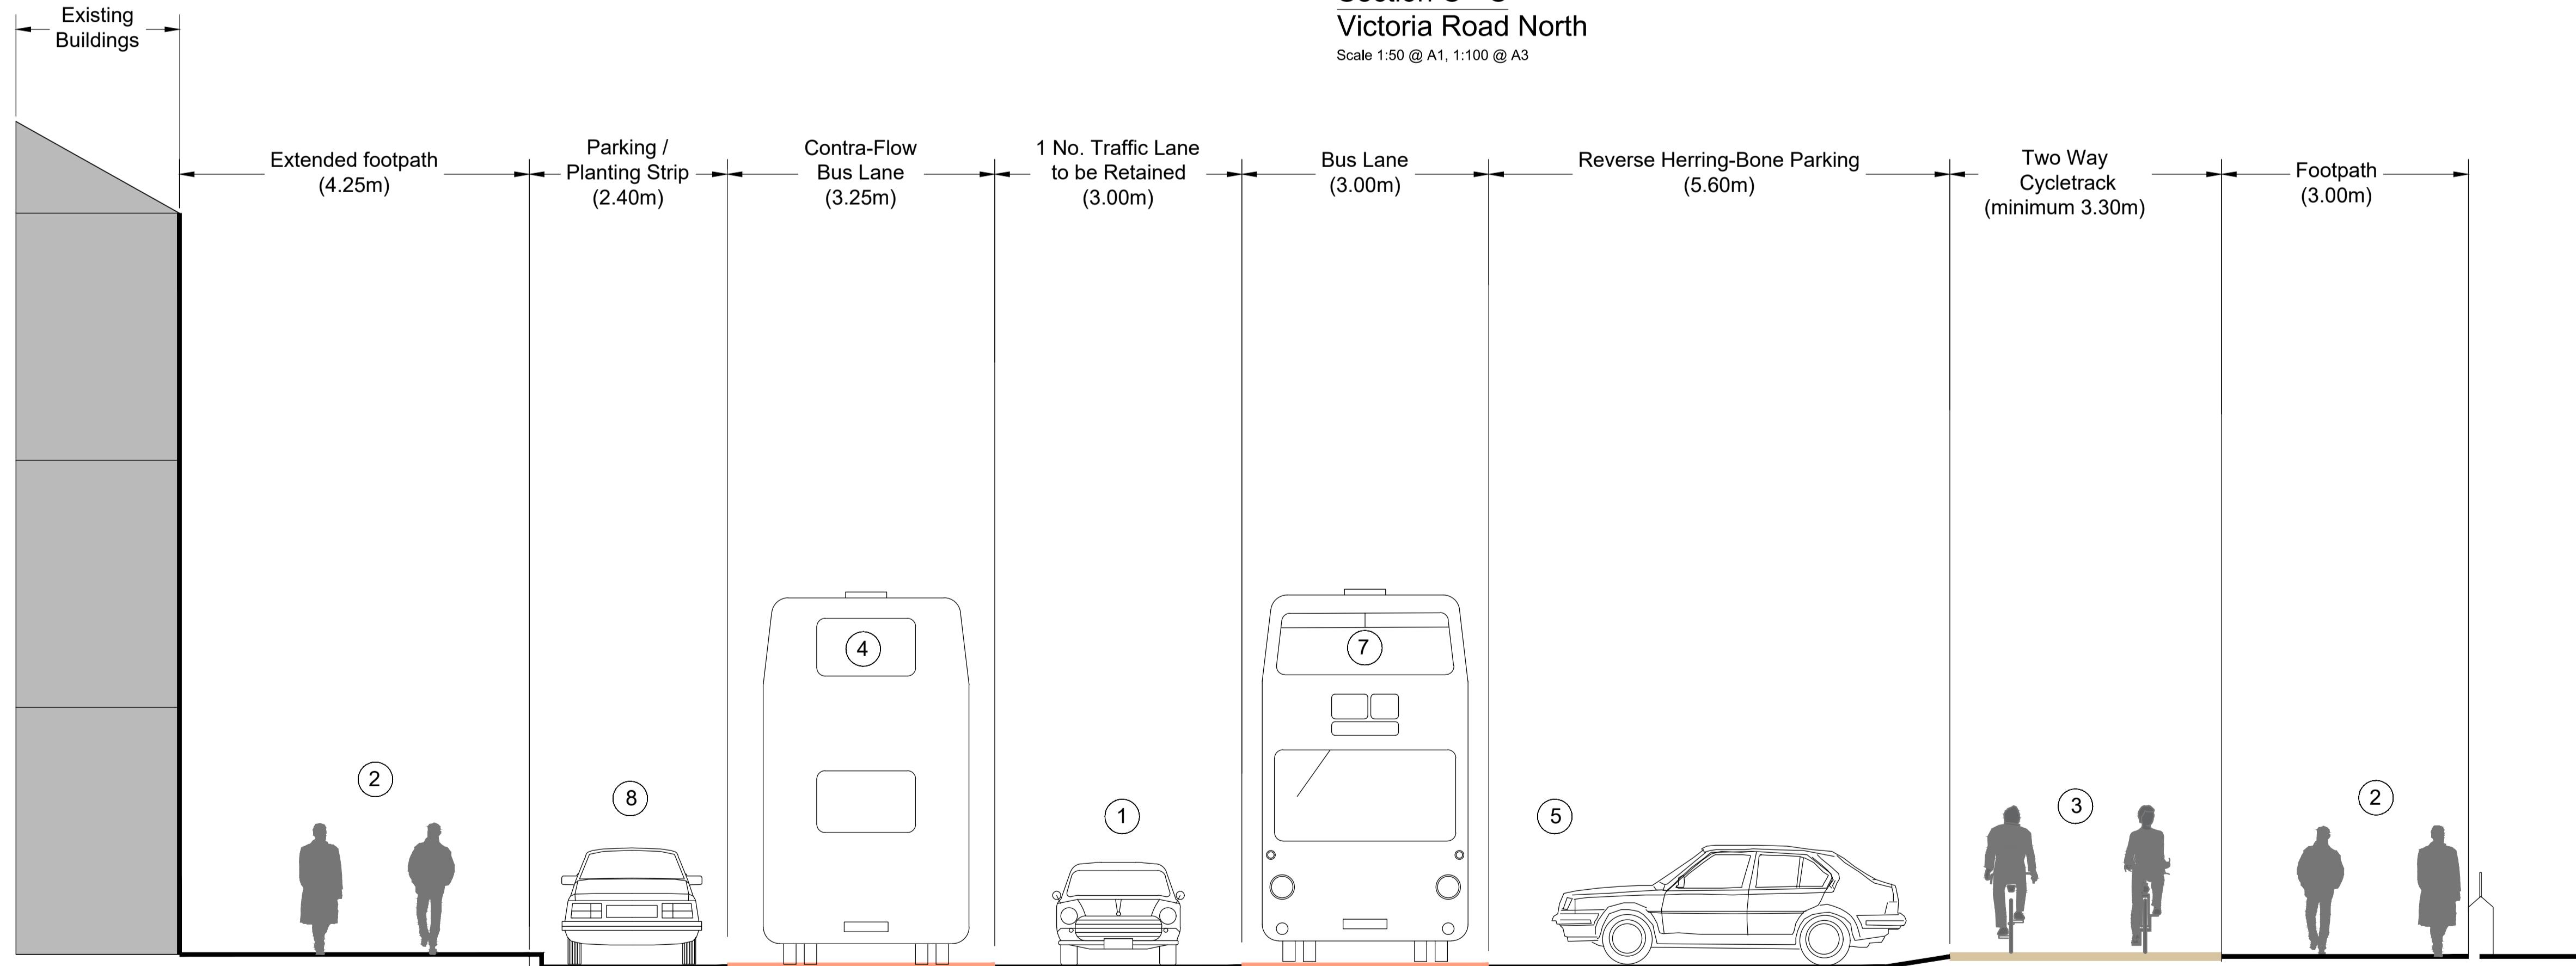

Section D - D  
Victoria Road North

Scale 1:50 @ A1, 1:100 @ A3

For Sections on Plan - Refer to Drawing No. PL100-02 & PL100-03

Main Features

- (1) Road Carriageway
- (2) Footpath
- (3) 3.3m, 2-Way Dedicated Cycle Track
- (4) Contra-Flow Bus Lane
- (5) Reverse Herring-Bone Car Parking
- (6) Low Level Planting Areas
- (7) Bus Lane
- (8) Parking / Planting Strip

P1	19/12/24	TA	SV	NH
For Planning				
Issue	Date	By	Chkd	Appd




Job Title  
Cork Docklands to City Centre  
Road Network Improvement Scheme  
Scale at A1 As Shown  
Discipline Transport Planning Group 1

ARUP

Arup, One Albert Quay,  
Cork, T12 XBN6, Ireland  
Tel +353 (021) 422 3200 Fax +353 (01) 668 3169  
www.arup.ie


Drawing Title  
Proposed Sections  
Sheet 2 of 4

Drawing Status  
For Planning  
Job No 260711-00 Drawing No PL100-11 Issue P1

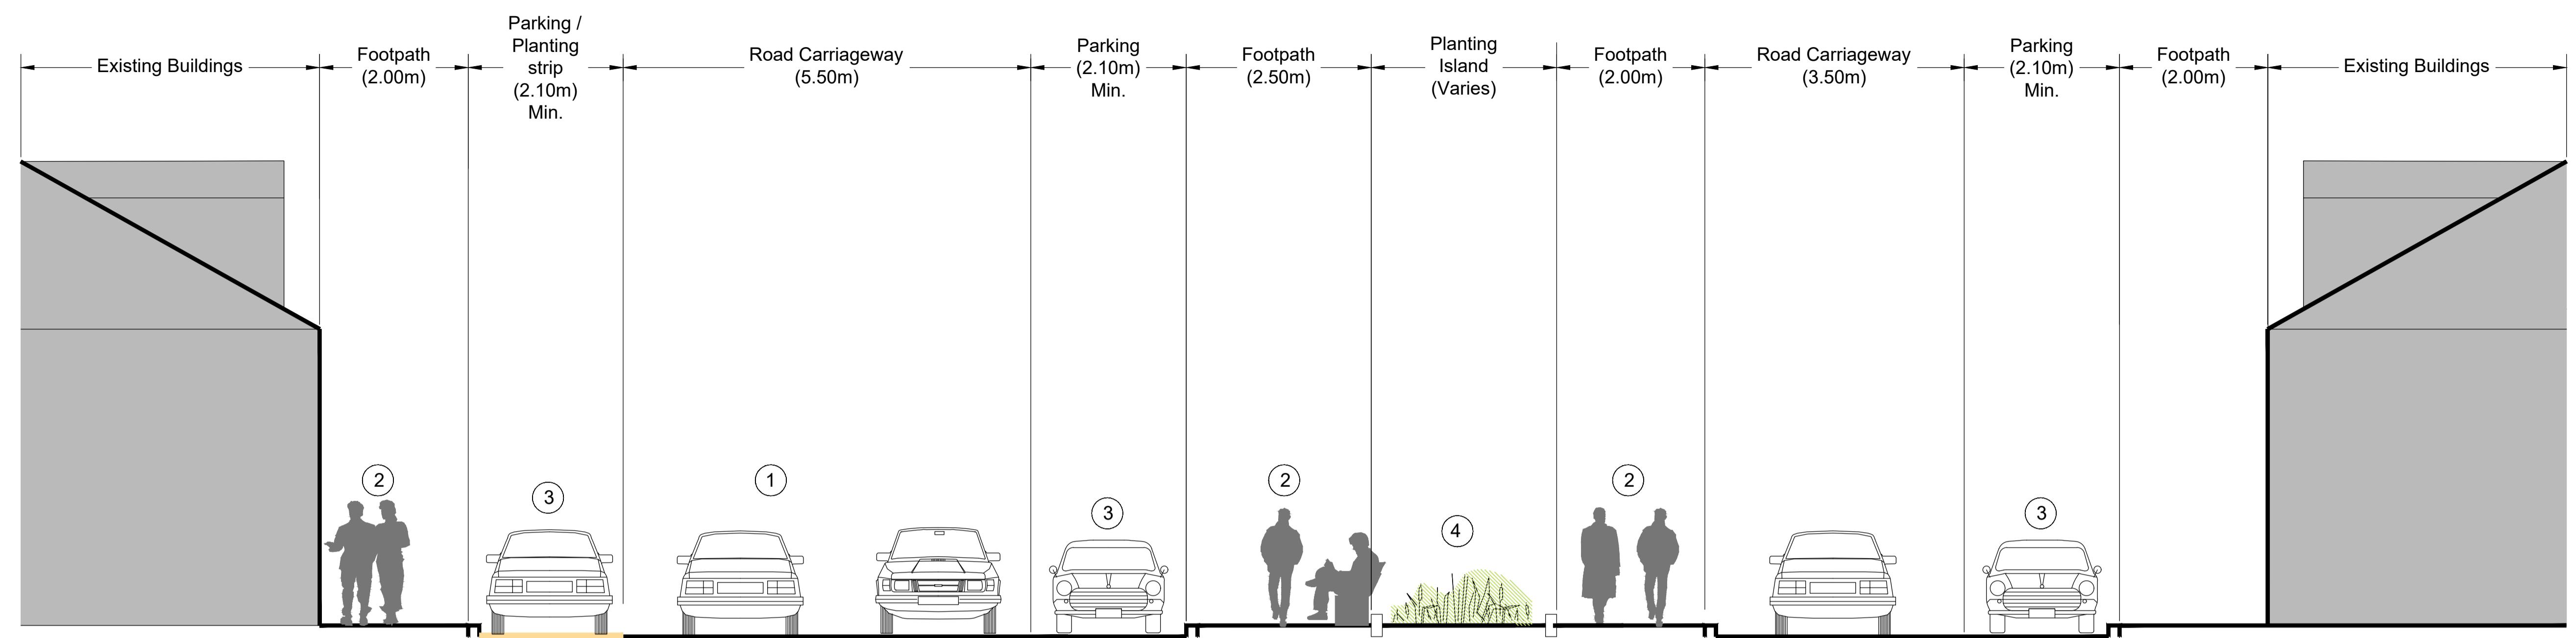

## Section E - E Marina Terrace

Scale 1:50 @ A1, 1:100 @ A4

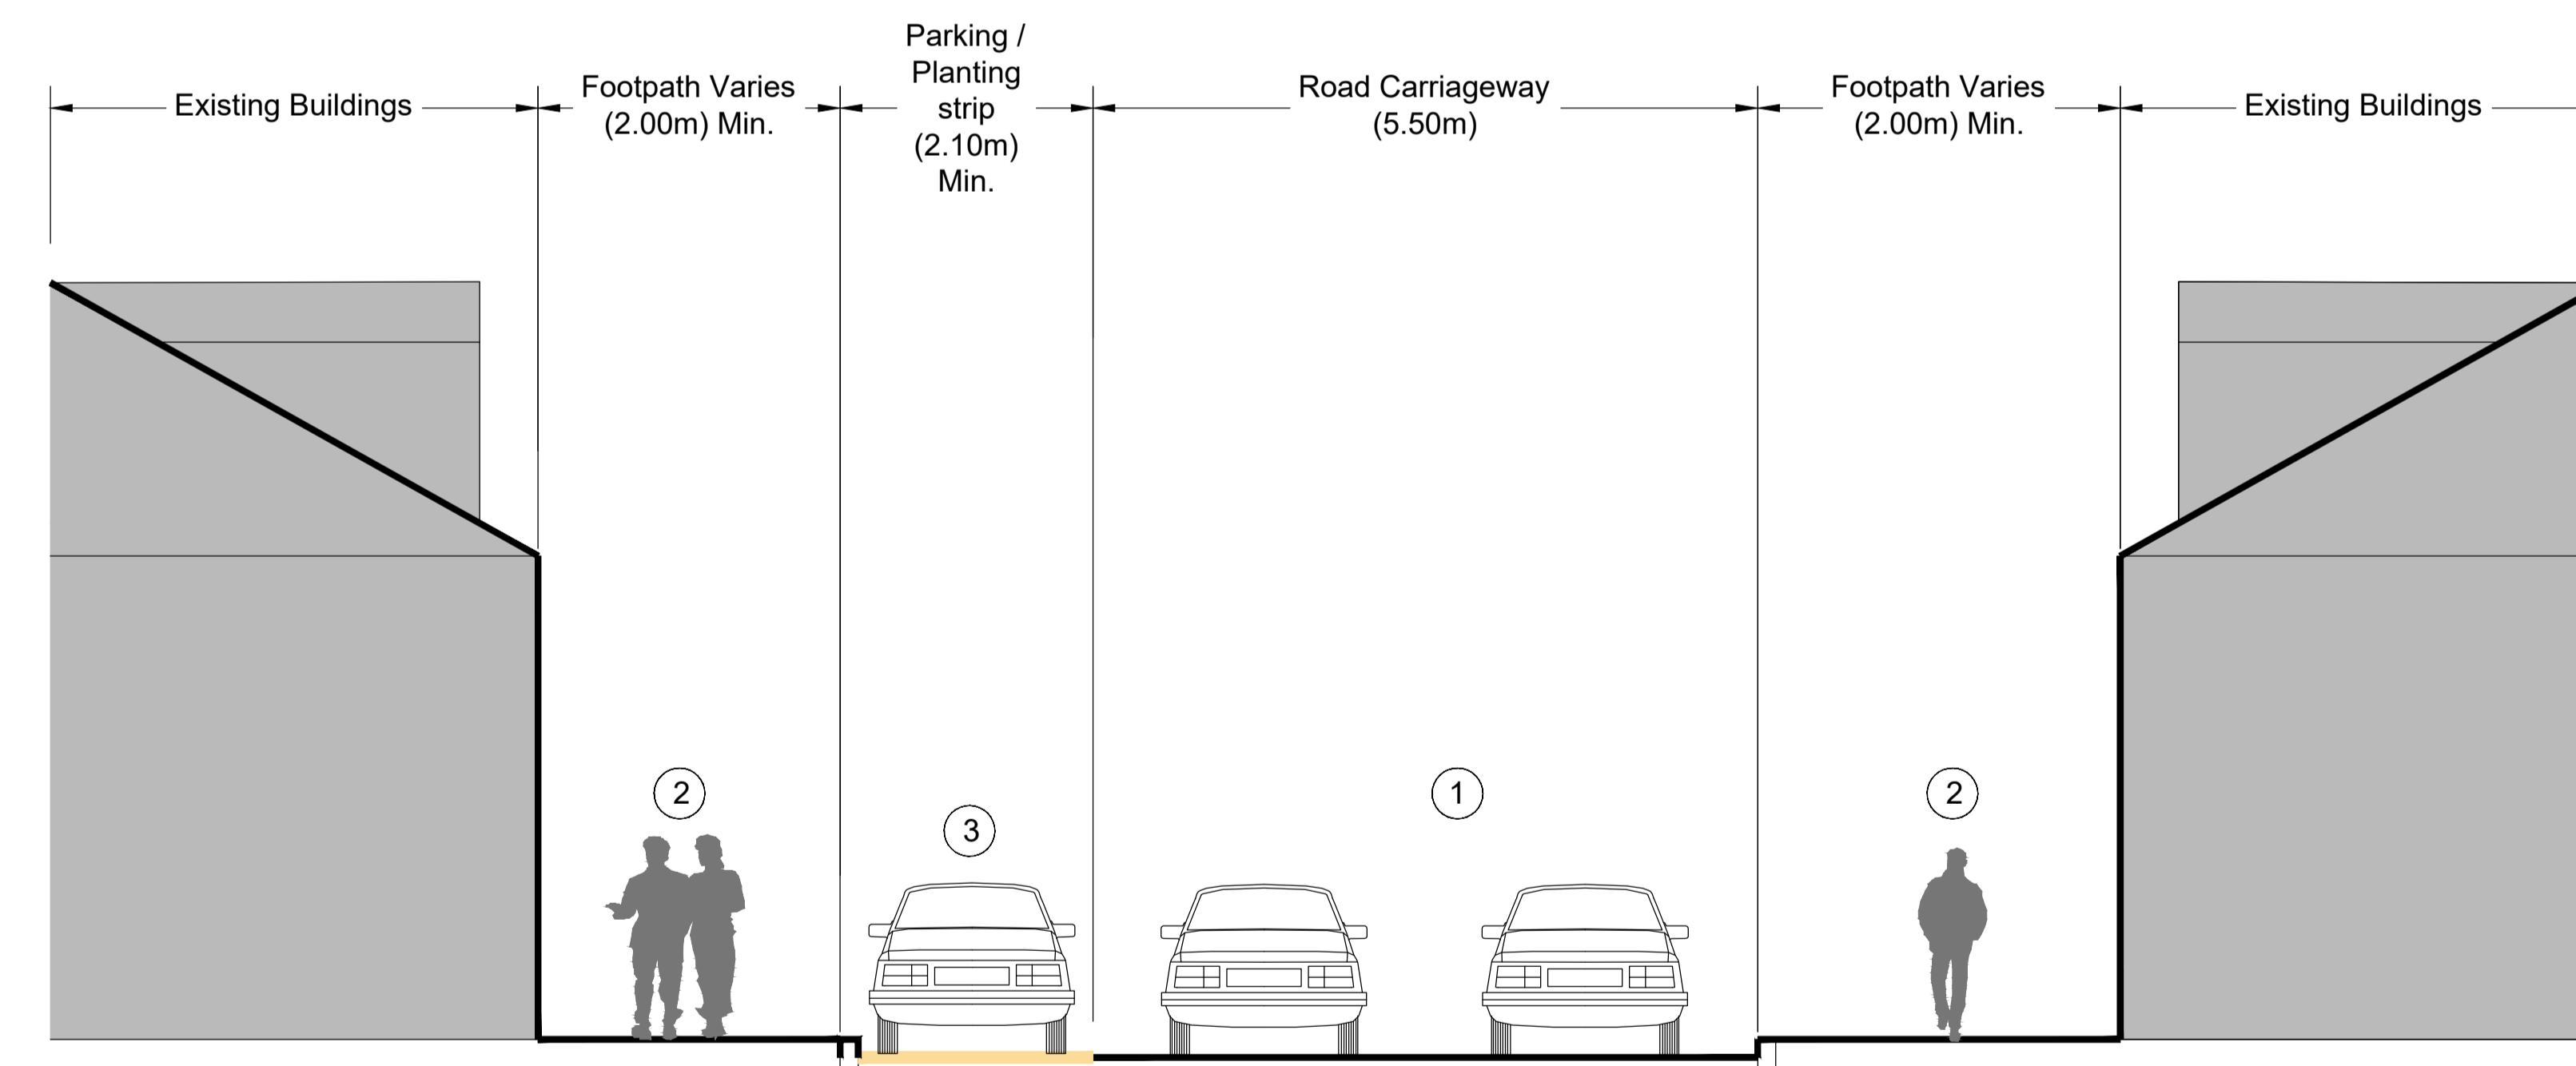

## Section F - F Marina Terrace

Scale 1:50 @ A1, 1:100 @ A3

For Sections on Plan - Refer to Drawing No. PL100-06

## Main Features

- 1 Road Carriageway
- 2 Footpath
- 3 Car Parking/ Planting Strip
- 4 Landscape Area / SU

P1	19/12/24	TA	SV	NH
<b>For Planning</b>				
Issue	Date	By	Chkd	Appd

Client  
Cork City Council

Cork City Council Cork Docklands to City Centre Road Network Improvement Scheme



# Cork City Council

Comhairle Cathrach Chorcaí

## Job Title

# Cork Docklands to City Centre

## Cork Docklands to City Centre Road Network Improvement Scheme

---

Scale at A1 As Shown

---

Discipline Transport Planning Group 1

# ARUP

## Drawing Title

# Proposed Sections

## Proposed Sections

Sheet 03 of 04



---

## Drawing Status

# For Planning

## For Planning

Job No **260711-00** Drawing No **PL100-1**

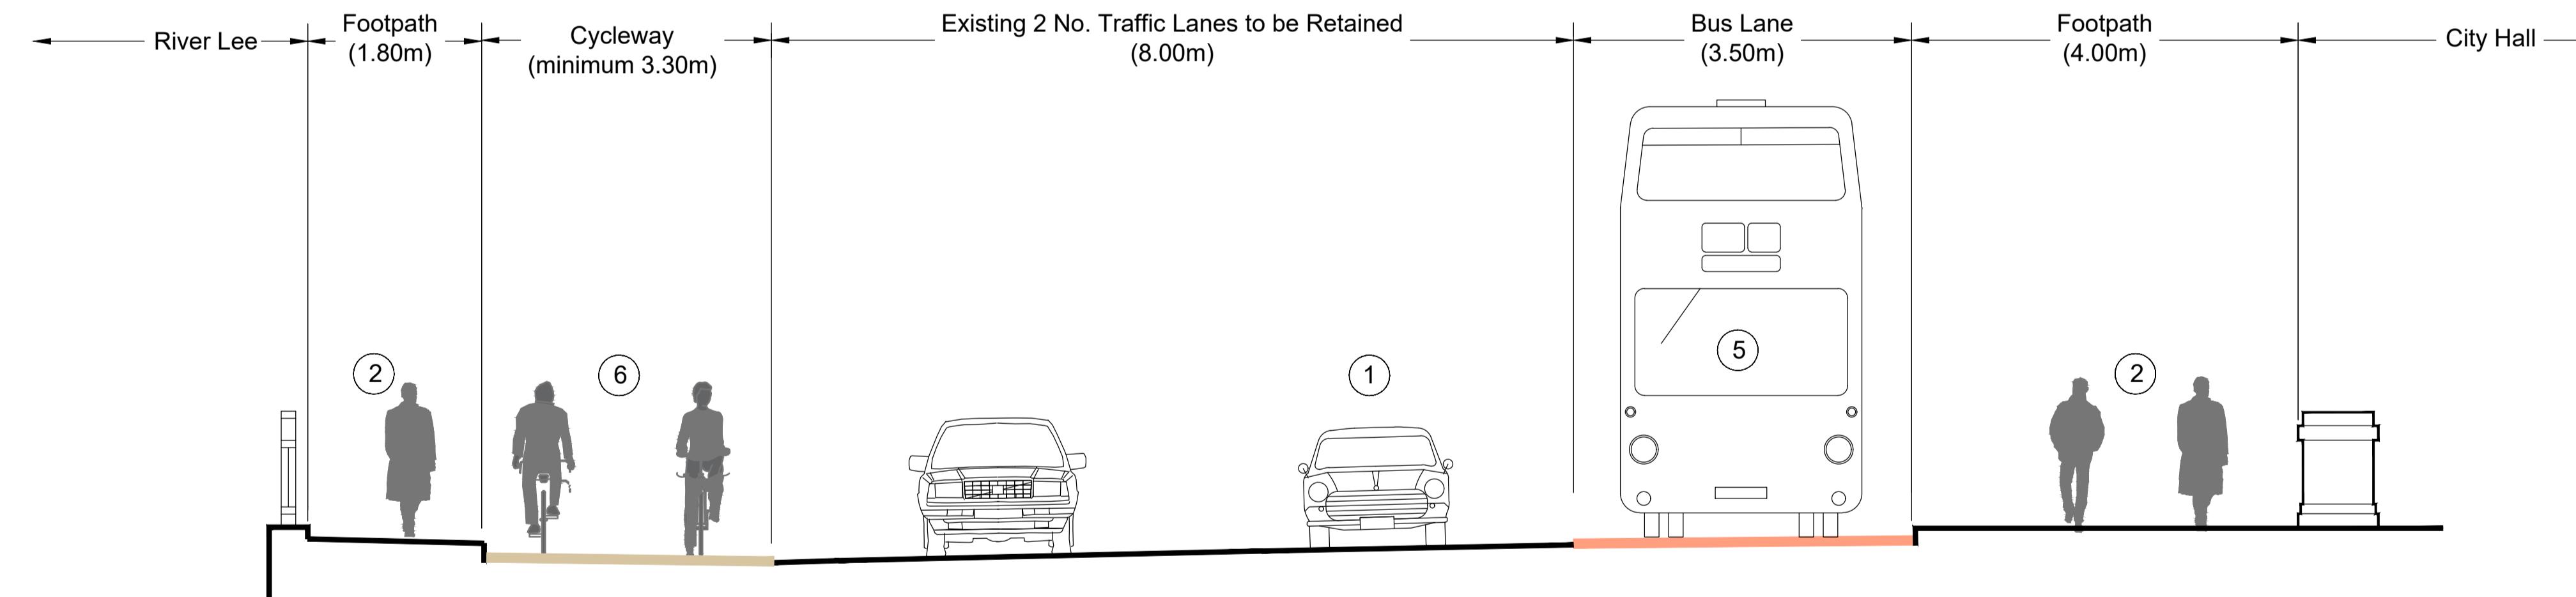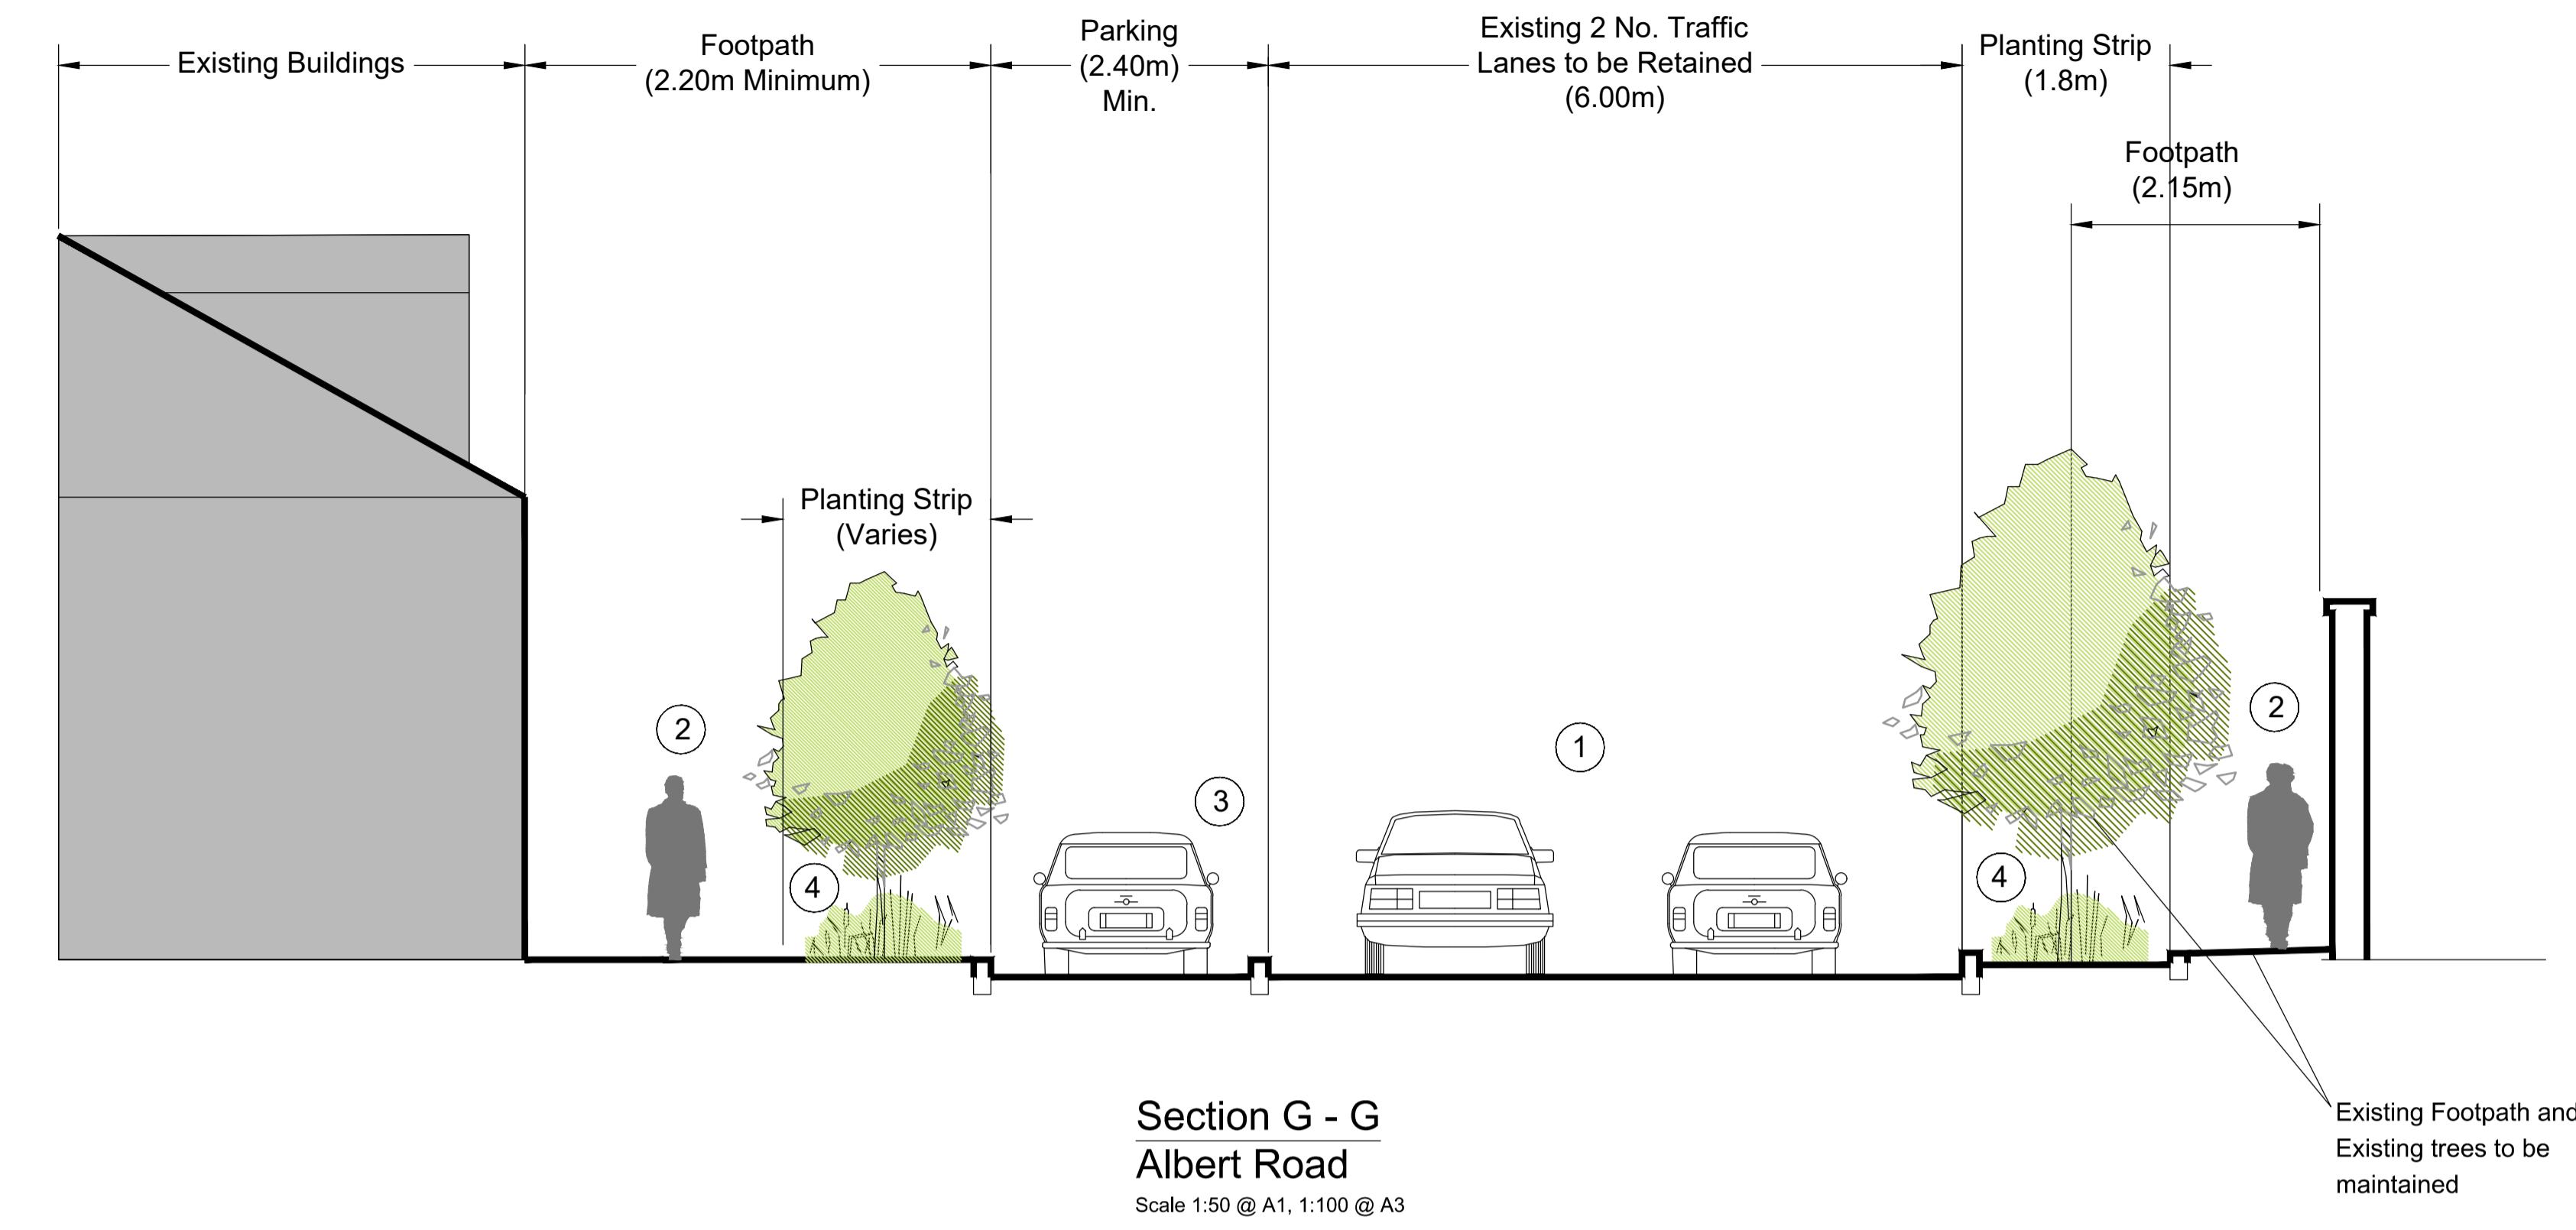

For Sections on Plan - Refer to Drawing No. PL100-07 & PL100-08

## Main Features

1	Road Carriageway	4	Low Level Planting Areas
2	Footpath	5	Bus Lane
3	Car Parking	6	3.3m, 2-Way Dedicated Cycle Tra

P1	19/12/24	TA	SV	NH
<b>For Planning</b>				
Issue	Date	By	Chkd	Appd

Client  
**Cork City Council**

Job Title

# Cork Docklands to City Centre Road Network Improvement Scheme

---

Scale at A1 As Shown

---

Discipline Transport Planning Group 1

**ARUP**

Drawing Title

# Proposed Sections

---

## Sheet 04 of 04

Drawing Status

### For Planning

Job No	Drawing No
<b>260711-00</b>	<b>PL100-13</b>