


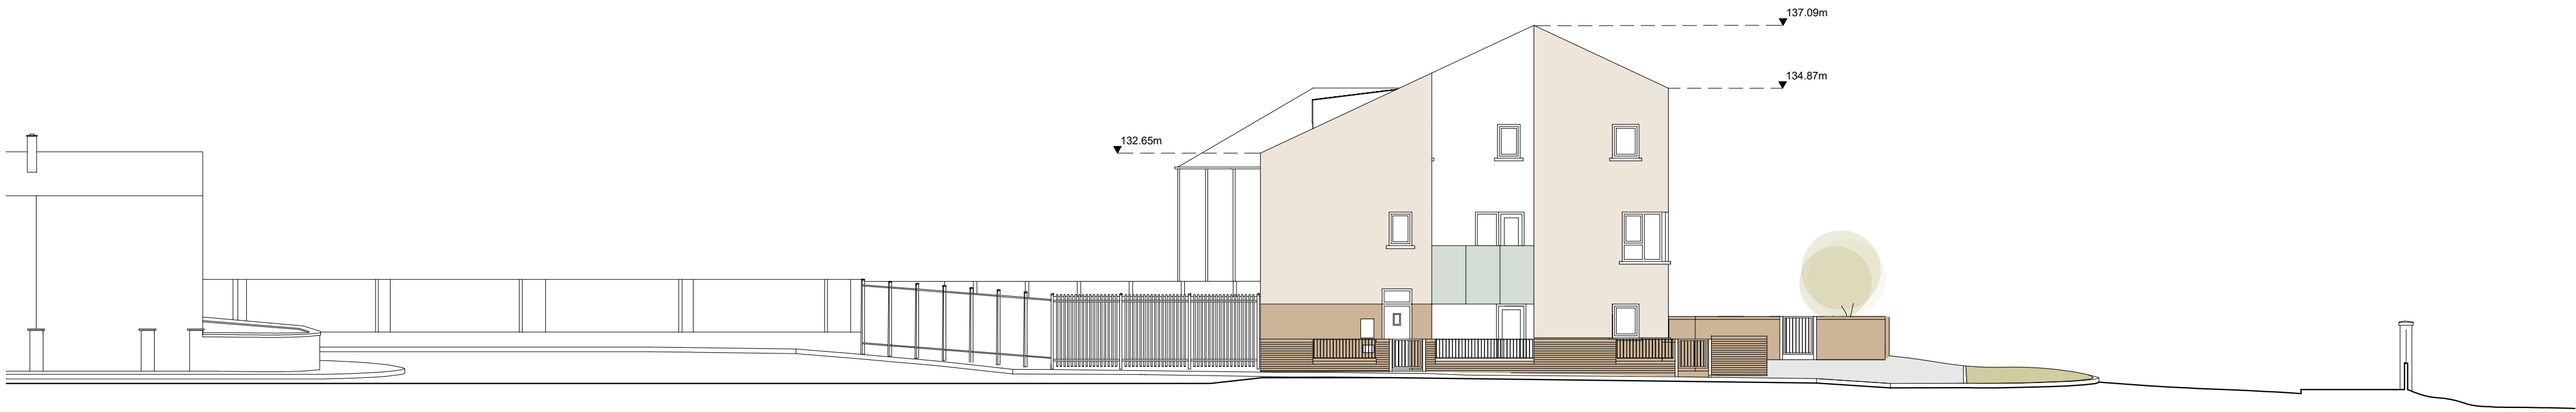


site section 1



site section 2




site section 3

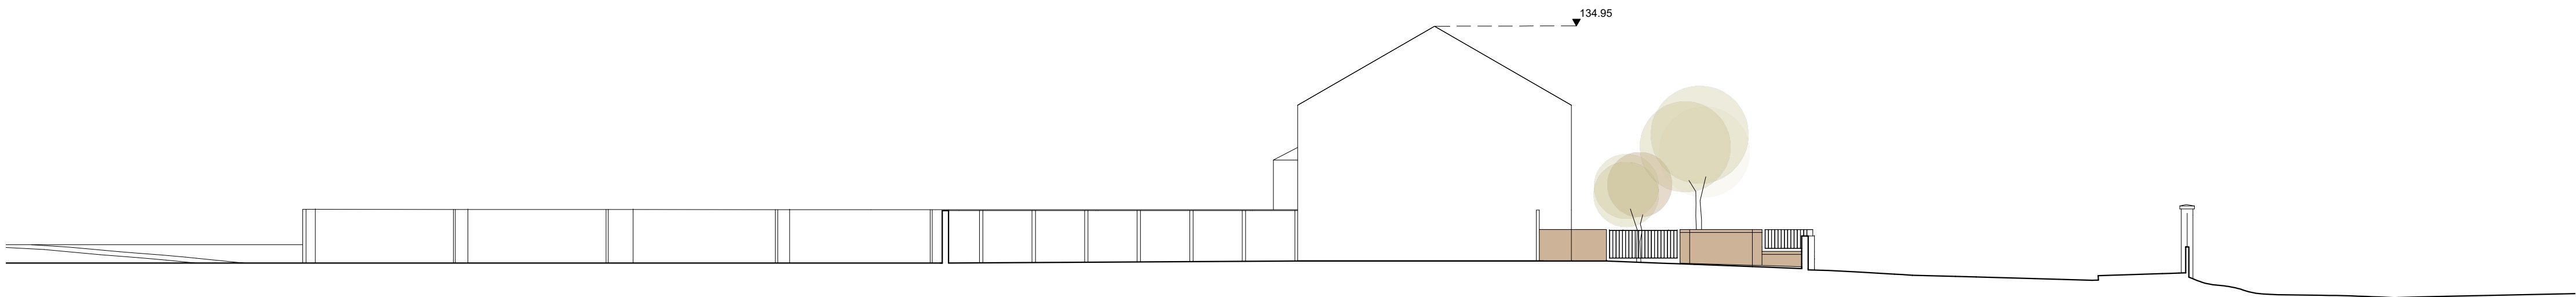

site section 4

Do not scale from drawings. Use dimensioned figure only.
Contractor to check all dimensions on site.
City Architect to be informed of any discrepancies before work proceeds.

Notes
CYAL50441117
© Taitte Éireann - Surveying.

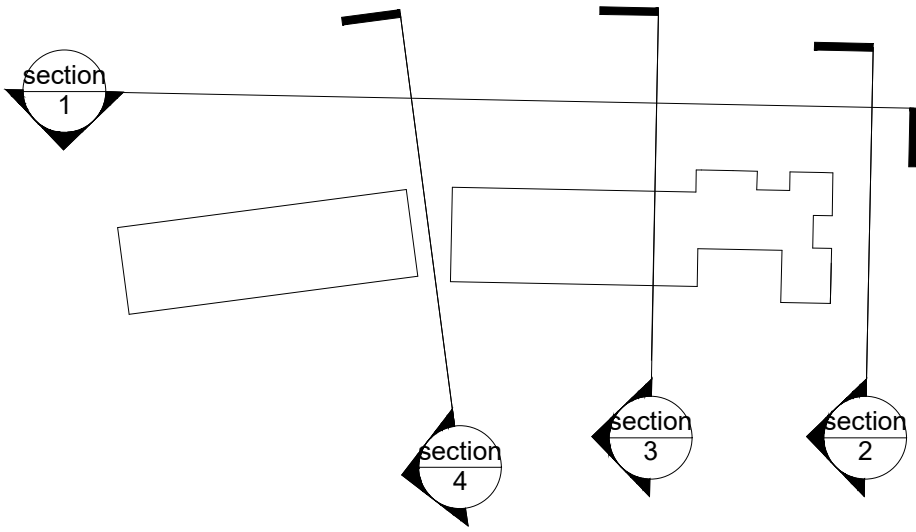


Rev.	Description	Date
01	Final Render for Planning	Oct 2025

CITY ARCHITECT'S DEPARTMENT

Telephone: 021 4924335
E-mail: city_architect@corkcity.ie
Web: <http://www.corkcity.ie>

CATHAL O'BOYLE, CITY ARCHITECT,
CORK CITY COUNCIL, CITY HALL, CORK, T12 T997

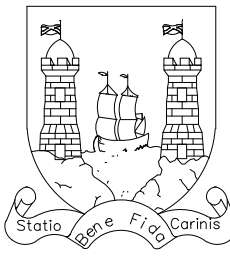

Team Leader Kevin Cullen
Project Architects Aleksandra Czamecka
Project Technicians
Project Supervisor DJF Engineering Services Ltd.
Quantity Surveyor Deasy Walley Partnership
Civil/Structural Consultant DJF Engineering Services Ltd.
M & E Consultant Matt O'Mahony & Associates
Landscape Architect
Fire Consultant CK Fire Engineering Ltd.

Title
SITE SECTIONS

Scale 1:150 @ A1
Date August 2025
Drawn By AC
Checked By KC

Plotfiles Ref.

Drawing Status	Job No.	Drawing No.	Rev.
Planning	2025.010	PL 02.05	01

Project
CNWQR PHASE 1D EAST