

N



PROPOSED 'RECOMMENDED
ON-ROAD CYCLE ROUTE' SIGN



PROPOSED 'PEDESTRIANS
KEEP RIGHT' SIGN

PROPOSED 'STOP' ROAD
MARKINGS

PROPOSED 'STOP' ROAD
MARKINGS

Existing Pitch & Putt Course
Entrance

PROPOSED YIELD SIGN
AND ROAD MARKINGS

PROPOSED 'CYCLISTS
DISMOUNT AND USE
PEDESTRIAN ACCESS' SIGN



PROPOSED PEDESTRIAN AND
CYCLIST ACCESS TO TRAMORE
VALLEY PARK

PROPOSED PARKING
RESTRICTIONS 'DOUBLE
YELLOW LINES'

PROPOSED STOP SIGN
AND ROAD MARKINGS

PROPOSED YIELD SIGN
AND ROAD MARKINGS

12A

7A

4A


8A

13A

NOTES:
All dimensions in metres.
Do not scale from drawing.
For any discrepancies found please consult with design office.
This drawing should be read in conjunction with all contract drawings, documents and specifications.

Legend:

- Extent of Works
- Existing kerbline
- Existing palisade fencing
- Red coloured tactile paving (Controlled Crossing)
- Buff coloured tactile paving (Uncontrolled Crossing)
- Existing ESB Pole/ Public Lighting
- Existing Telecom Pole
- Proposed Traffic Signals
- Proposed Parking Restrictions 'Double Yellow Lines' Road Markings
- Section Lines
- Proposed New Public Lighting Column and Luminaire
- Proposed Upgrade of Existing Public Lighting
- Existing Pedestrian Entrance
- Existing Vehicular Entrances with Dropped Kerb
- Existing Vehicular Entrances with Proposed Dropped Kerb

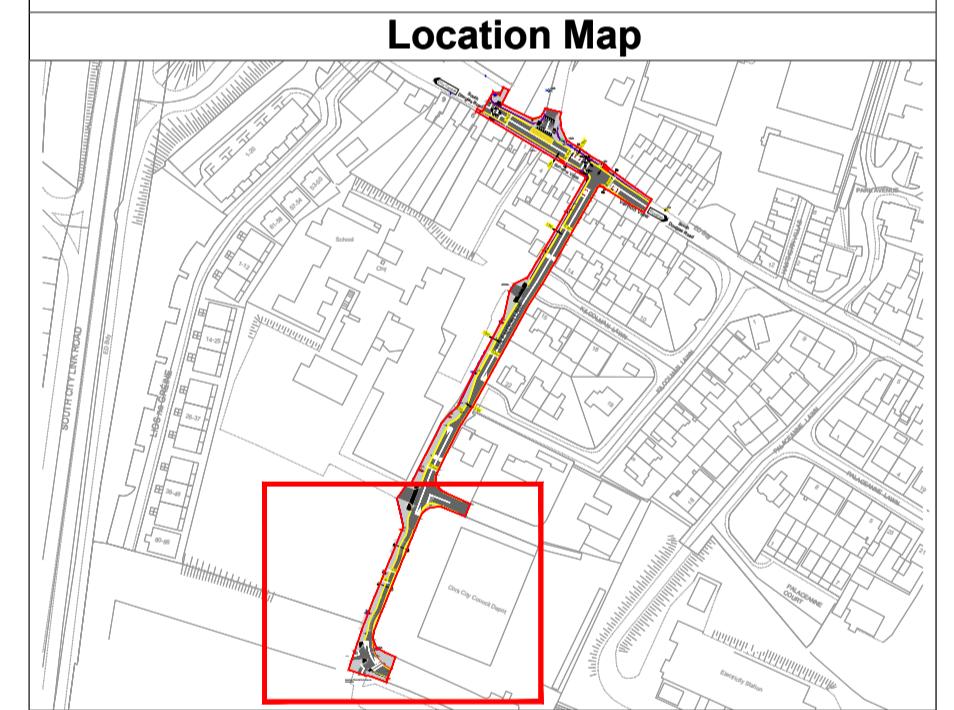

Rev	By	Date	Description
A	GW	03/06/20	Adjustment to layout display

Drawing Status: Part 8 Planning
NOT CERTIFIED FOR CONSTRUCTION

Project Title: Half Moon Lane Upgrade Works

Drawing Title: Proposed Public Lighting, Signing and Lining (Sheet 3 of 3)

Client: Cork City Council
Comhairle Cathrach Chorail

M.H.L & Associates Ltd. Consulting Engineers
Carraig Mór House, 10 High Street, Tel: 021-4840214
Douglas Road, Fax: 021-4840215
Cork, E-Mail: info@mhl.ie

Designed: JD **Drawn:** GW **Checked:** KM
Scale: 1:200 @ A1 **Date:** June 2020
Job No: 20049RD **Drawing No:** HMLUW_LD_P03 **Revision:** A