


Do not scale from drawings. Use dimensioned figure only.  
Contractor to check all dimensions on site.  
City Architect to be informed of any discrepancies before work  
proceeds.

Notes

**PROPOSED BOUNDARY TREATMENT:**


1. CAST IN-SITU CONCRETE CAPPING
2. RENDER TO FRONT BOUNDARY WALLS
3. GALVANISED STEEL GATE
4. GALVANISED STEEL RAILINGS
5. SIDE GATE

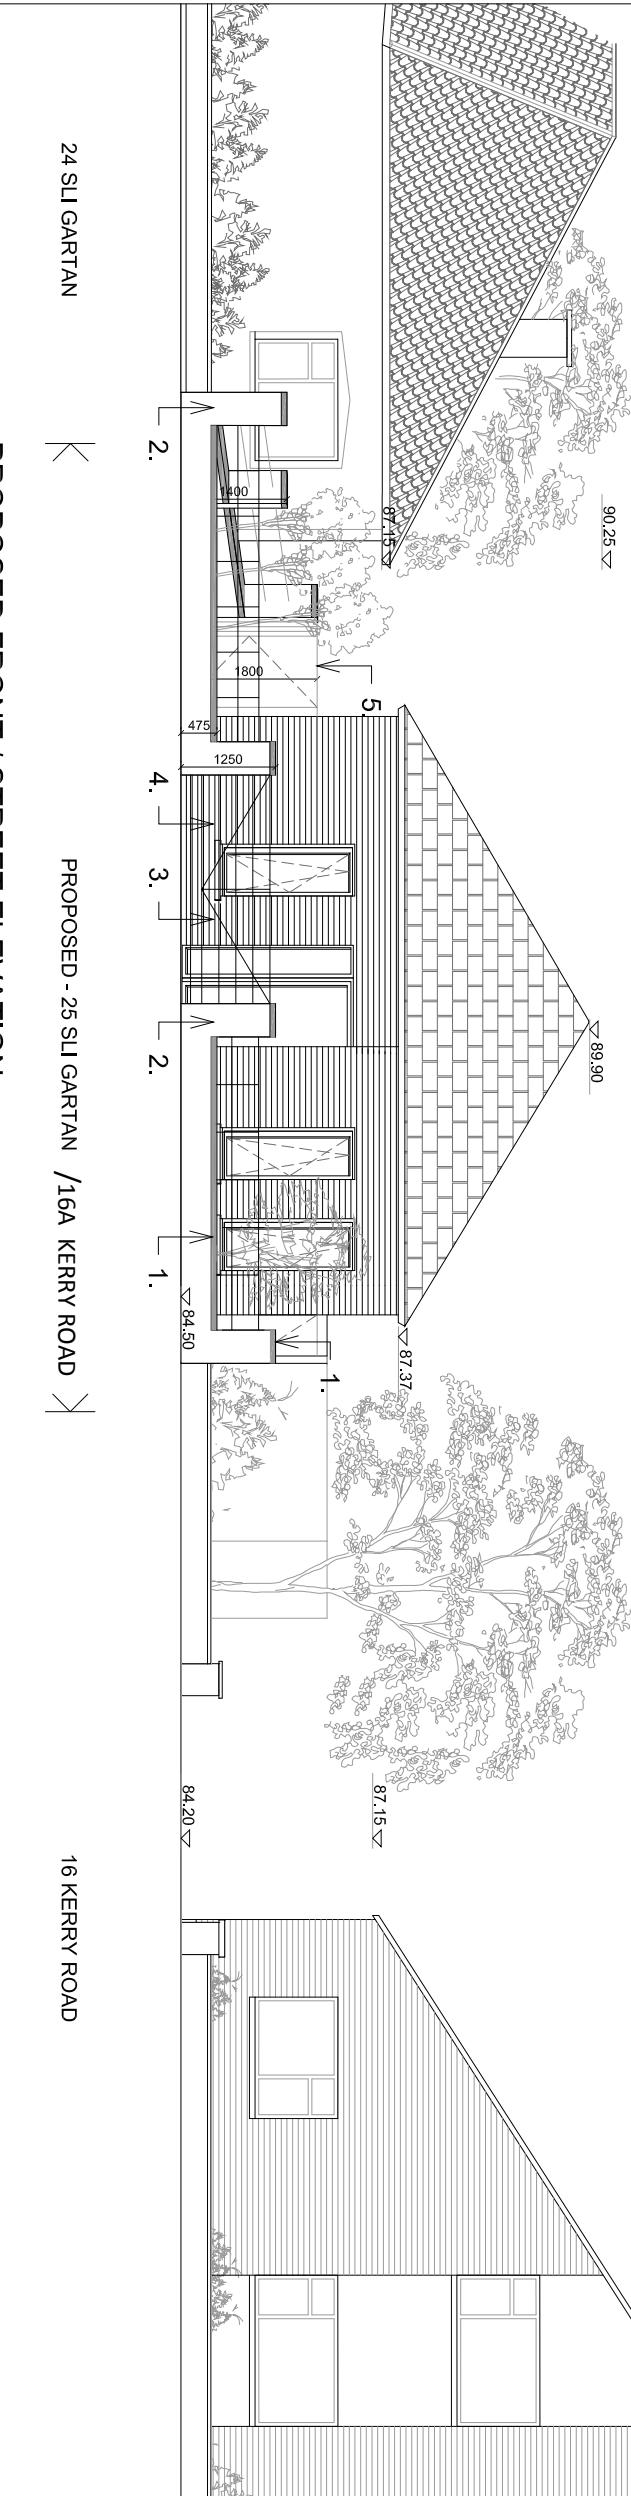

24 SLI GARTAN

**PROPOSED FRONT / STREET ELEVATION**

16 KERRY ROAD

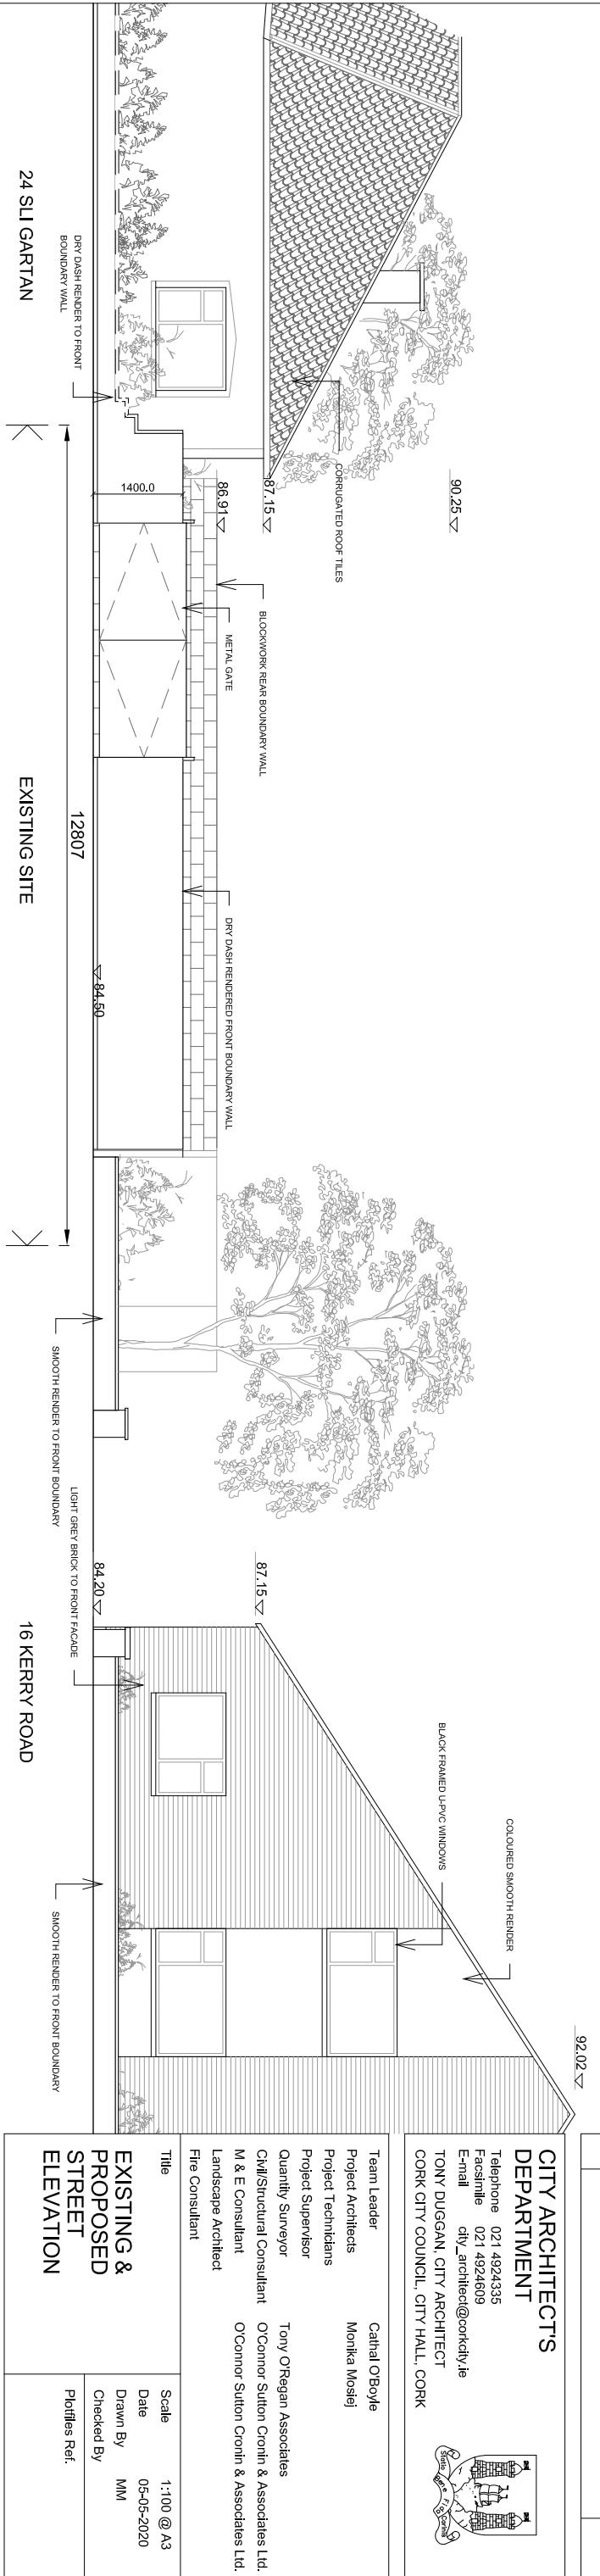

**EXISTING FRONT / STREET ELEVATION**

Project	16A KERRY ROAD, MAYFIELD
Drawing Status	Job No.

Pre-Part 8	Job No.	Drawing No.	Rev.
-	P-05	0	