



TYPICAL CROSS SECTION SCALE 1:100

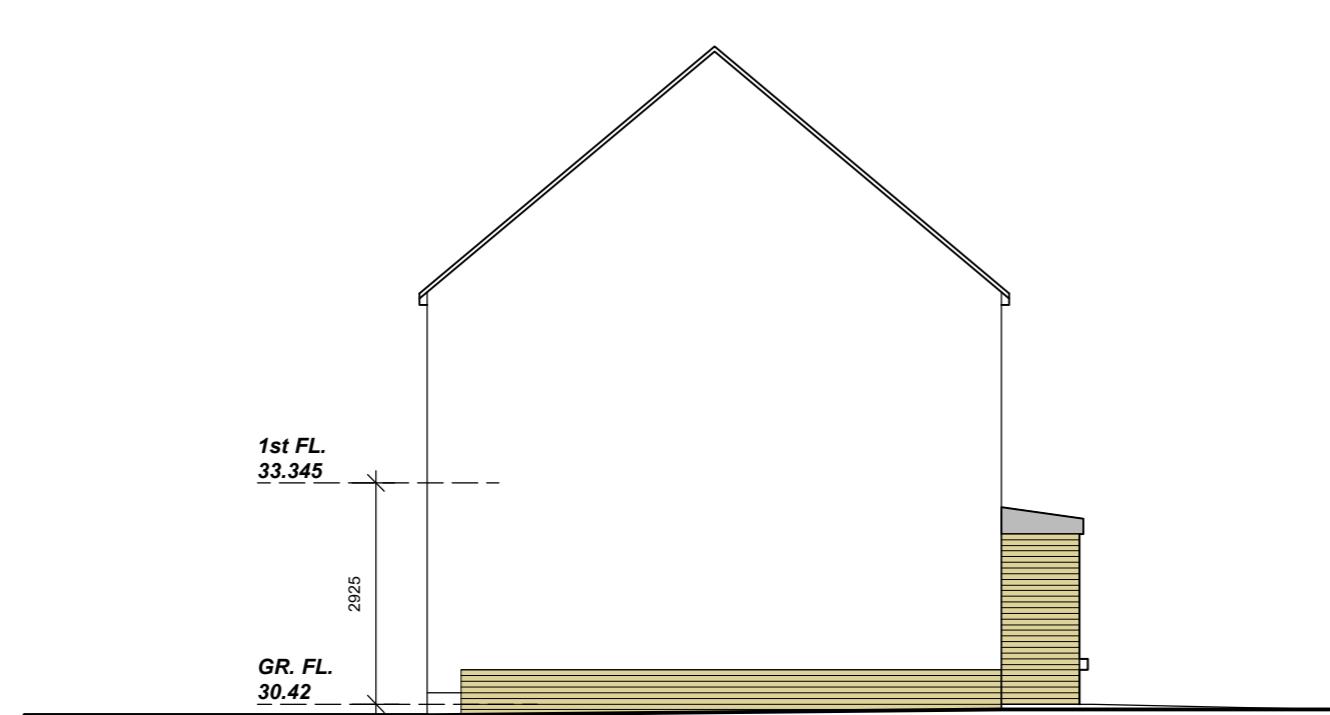

PROPOSED SIDE (SOUTH) ELEVATION SCALE 1:100

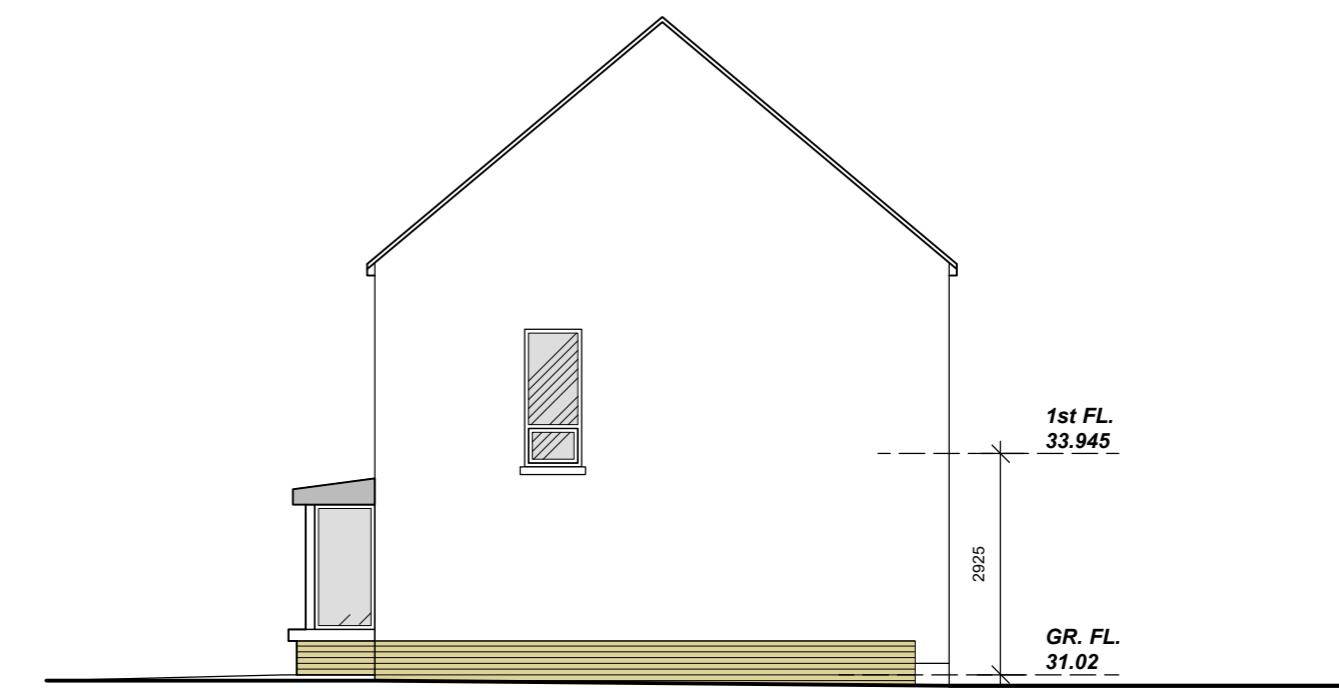

PROPOSED SIDE (NORTH) ELEVATION SCALE 1:100

Note:
Do not scale from drawings; use figured dimensions only
This drawing to be read in conjunction with all relevant specifications and drawings
All dimensions are in millimetres unless otherwise noted and are to be checked by Contractor on site
Any discrepancies are to be notified to the Architect immediately

Rev.	Description	Date
-	-	-

Project	MADONNA HOUSE SOCIAL HOUSING, STATION ROAD, BALLINCOLLIG		Drawing Title	PROPOSED CROSS SECTION & SIDE ELEVATIONS	
Client	CORK CITY COUNCIL				
Scale	Date	Drawn By	Ref.	Drawing no.	Revision

1:100 (@A2) 02.08.2019 DEREK O'LEARY 1814 PL 301 B
Ouvane, Rathmore Lawn, South Douglas Road, Cork, Ireland t/ 021 4897737 m/ 087 6898292 e/ studio@olearyad.ie
www.olearyad.ie



O'LEARY ARCHITECTURE+DESIGN