






KNAPP'S SQUARE AND LOWER JOHN STREET AREA PEDESTRIAN AND CYCLE MEASURES

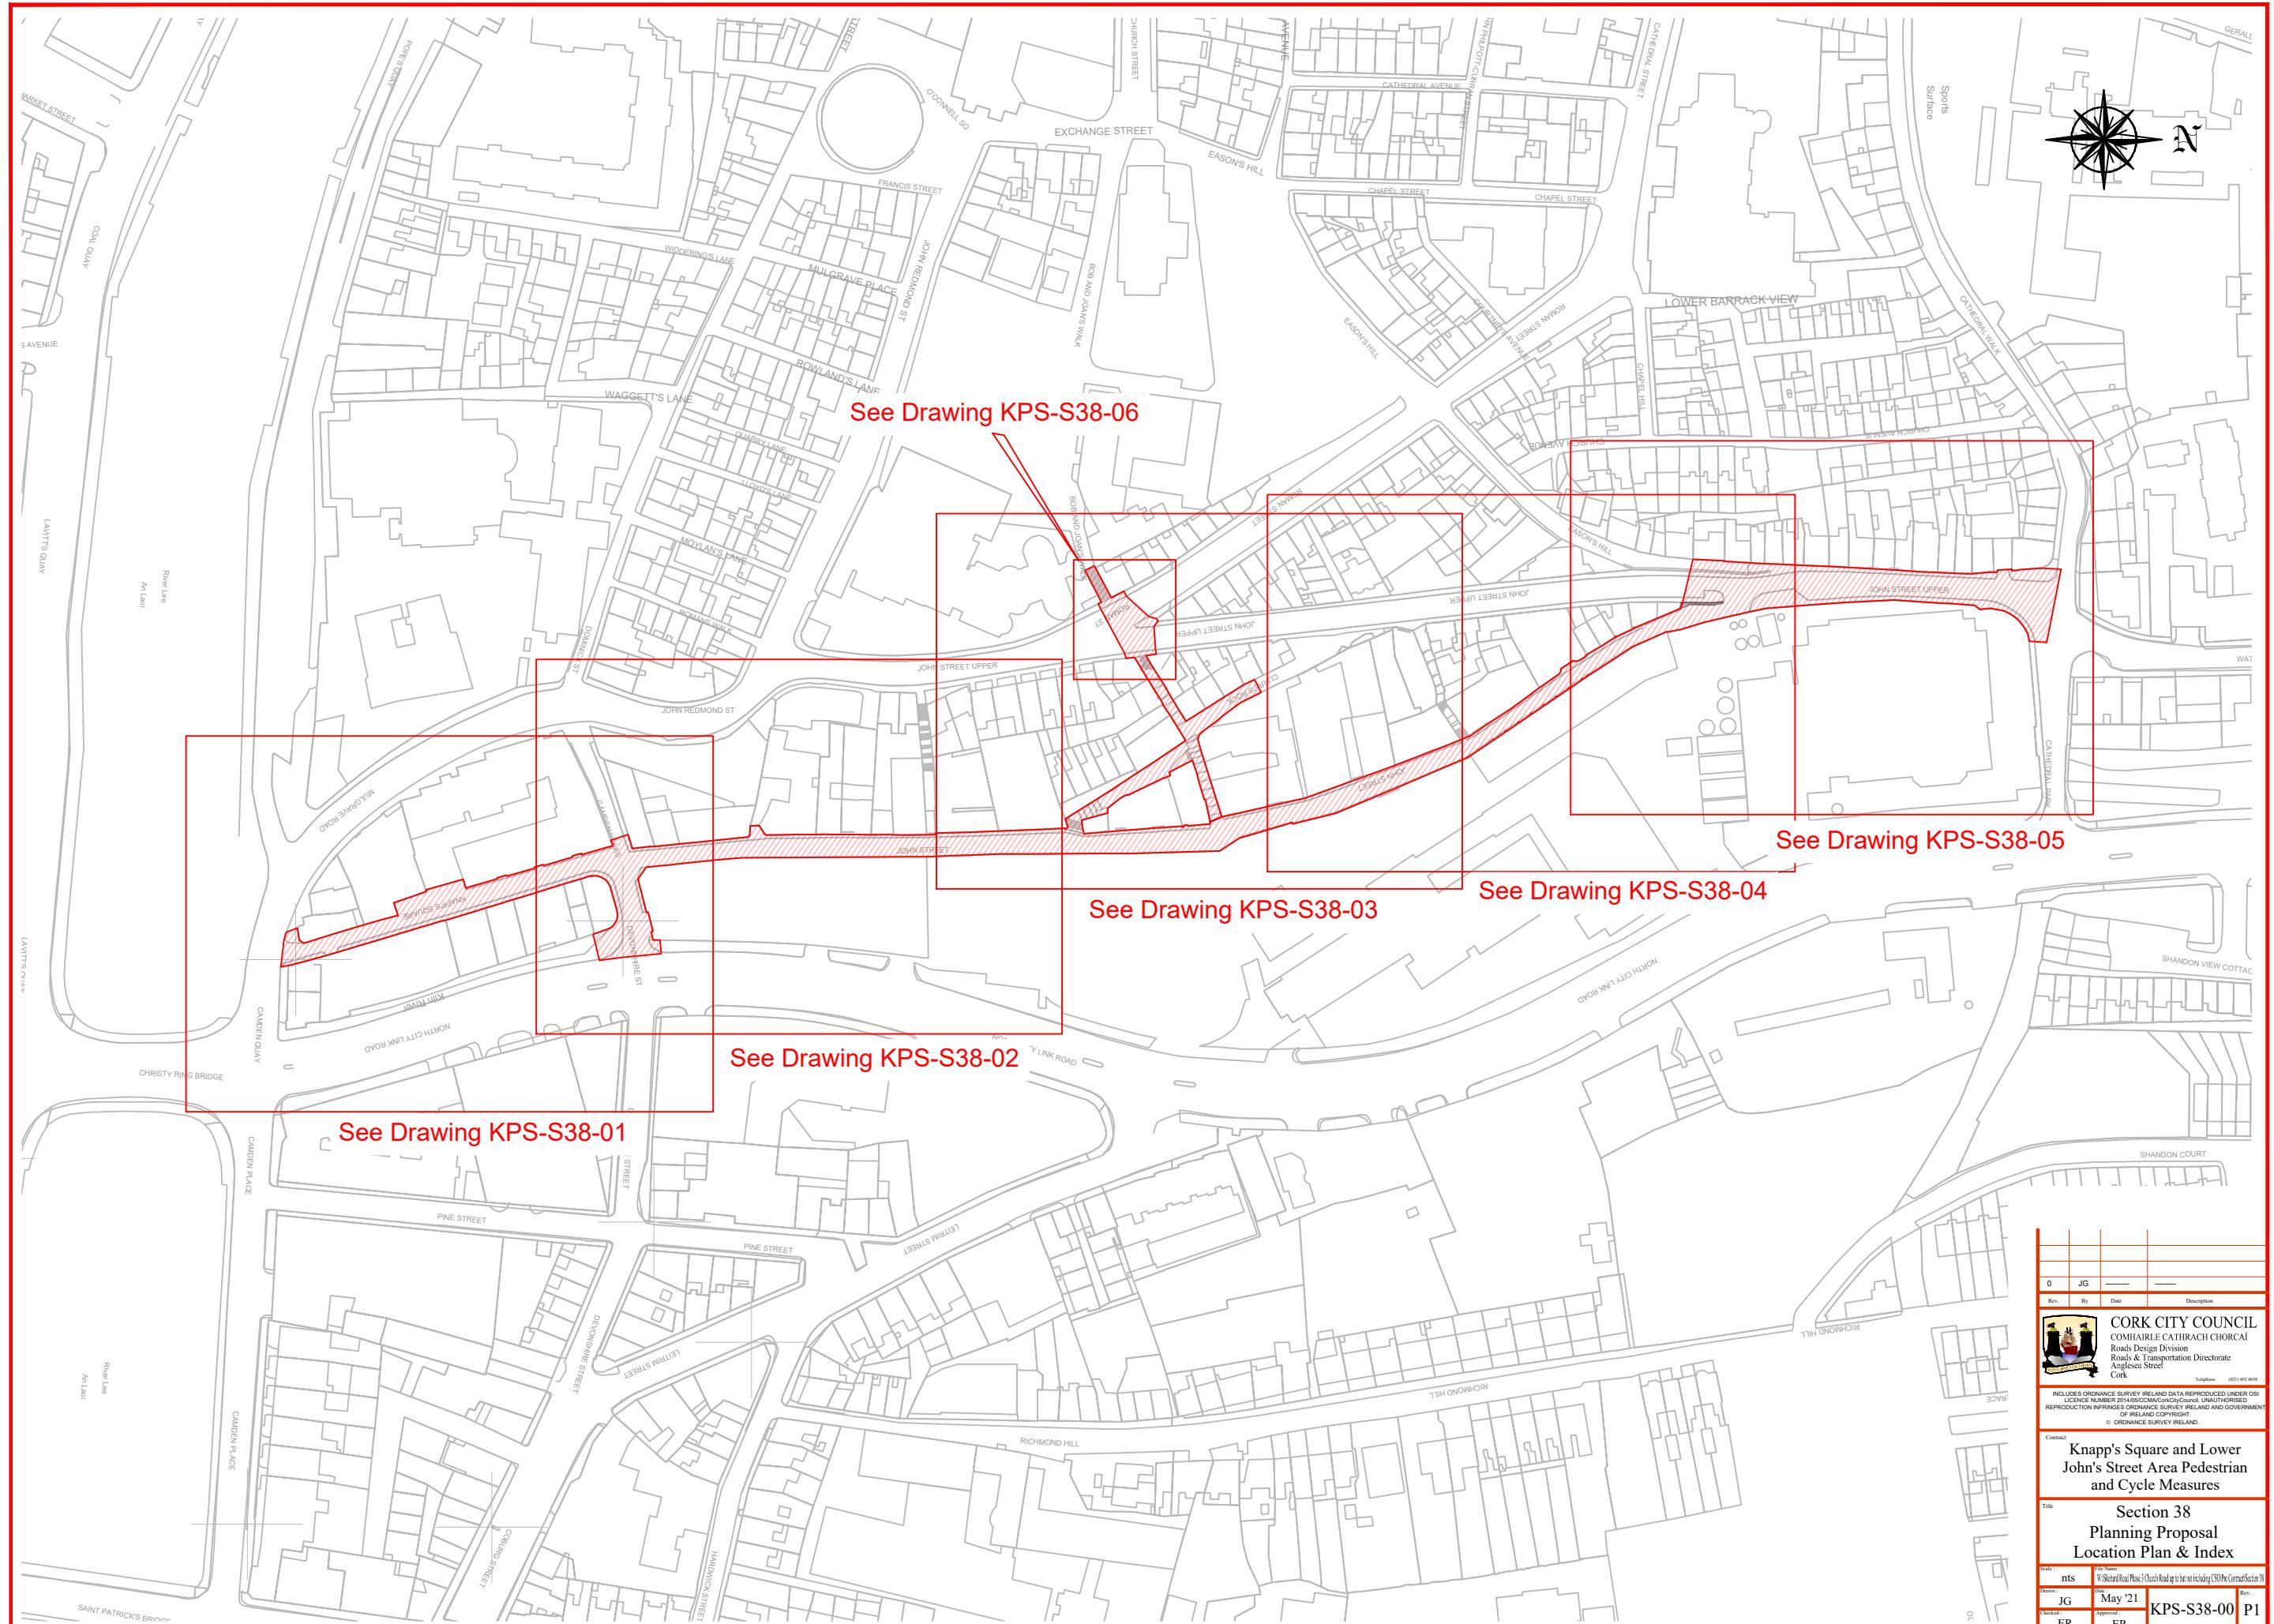


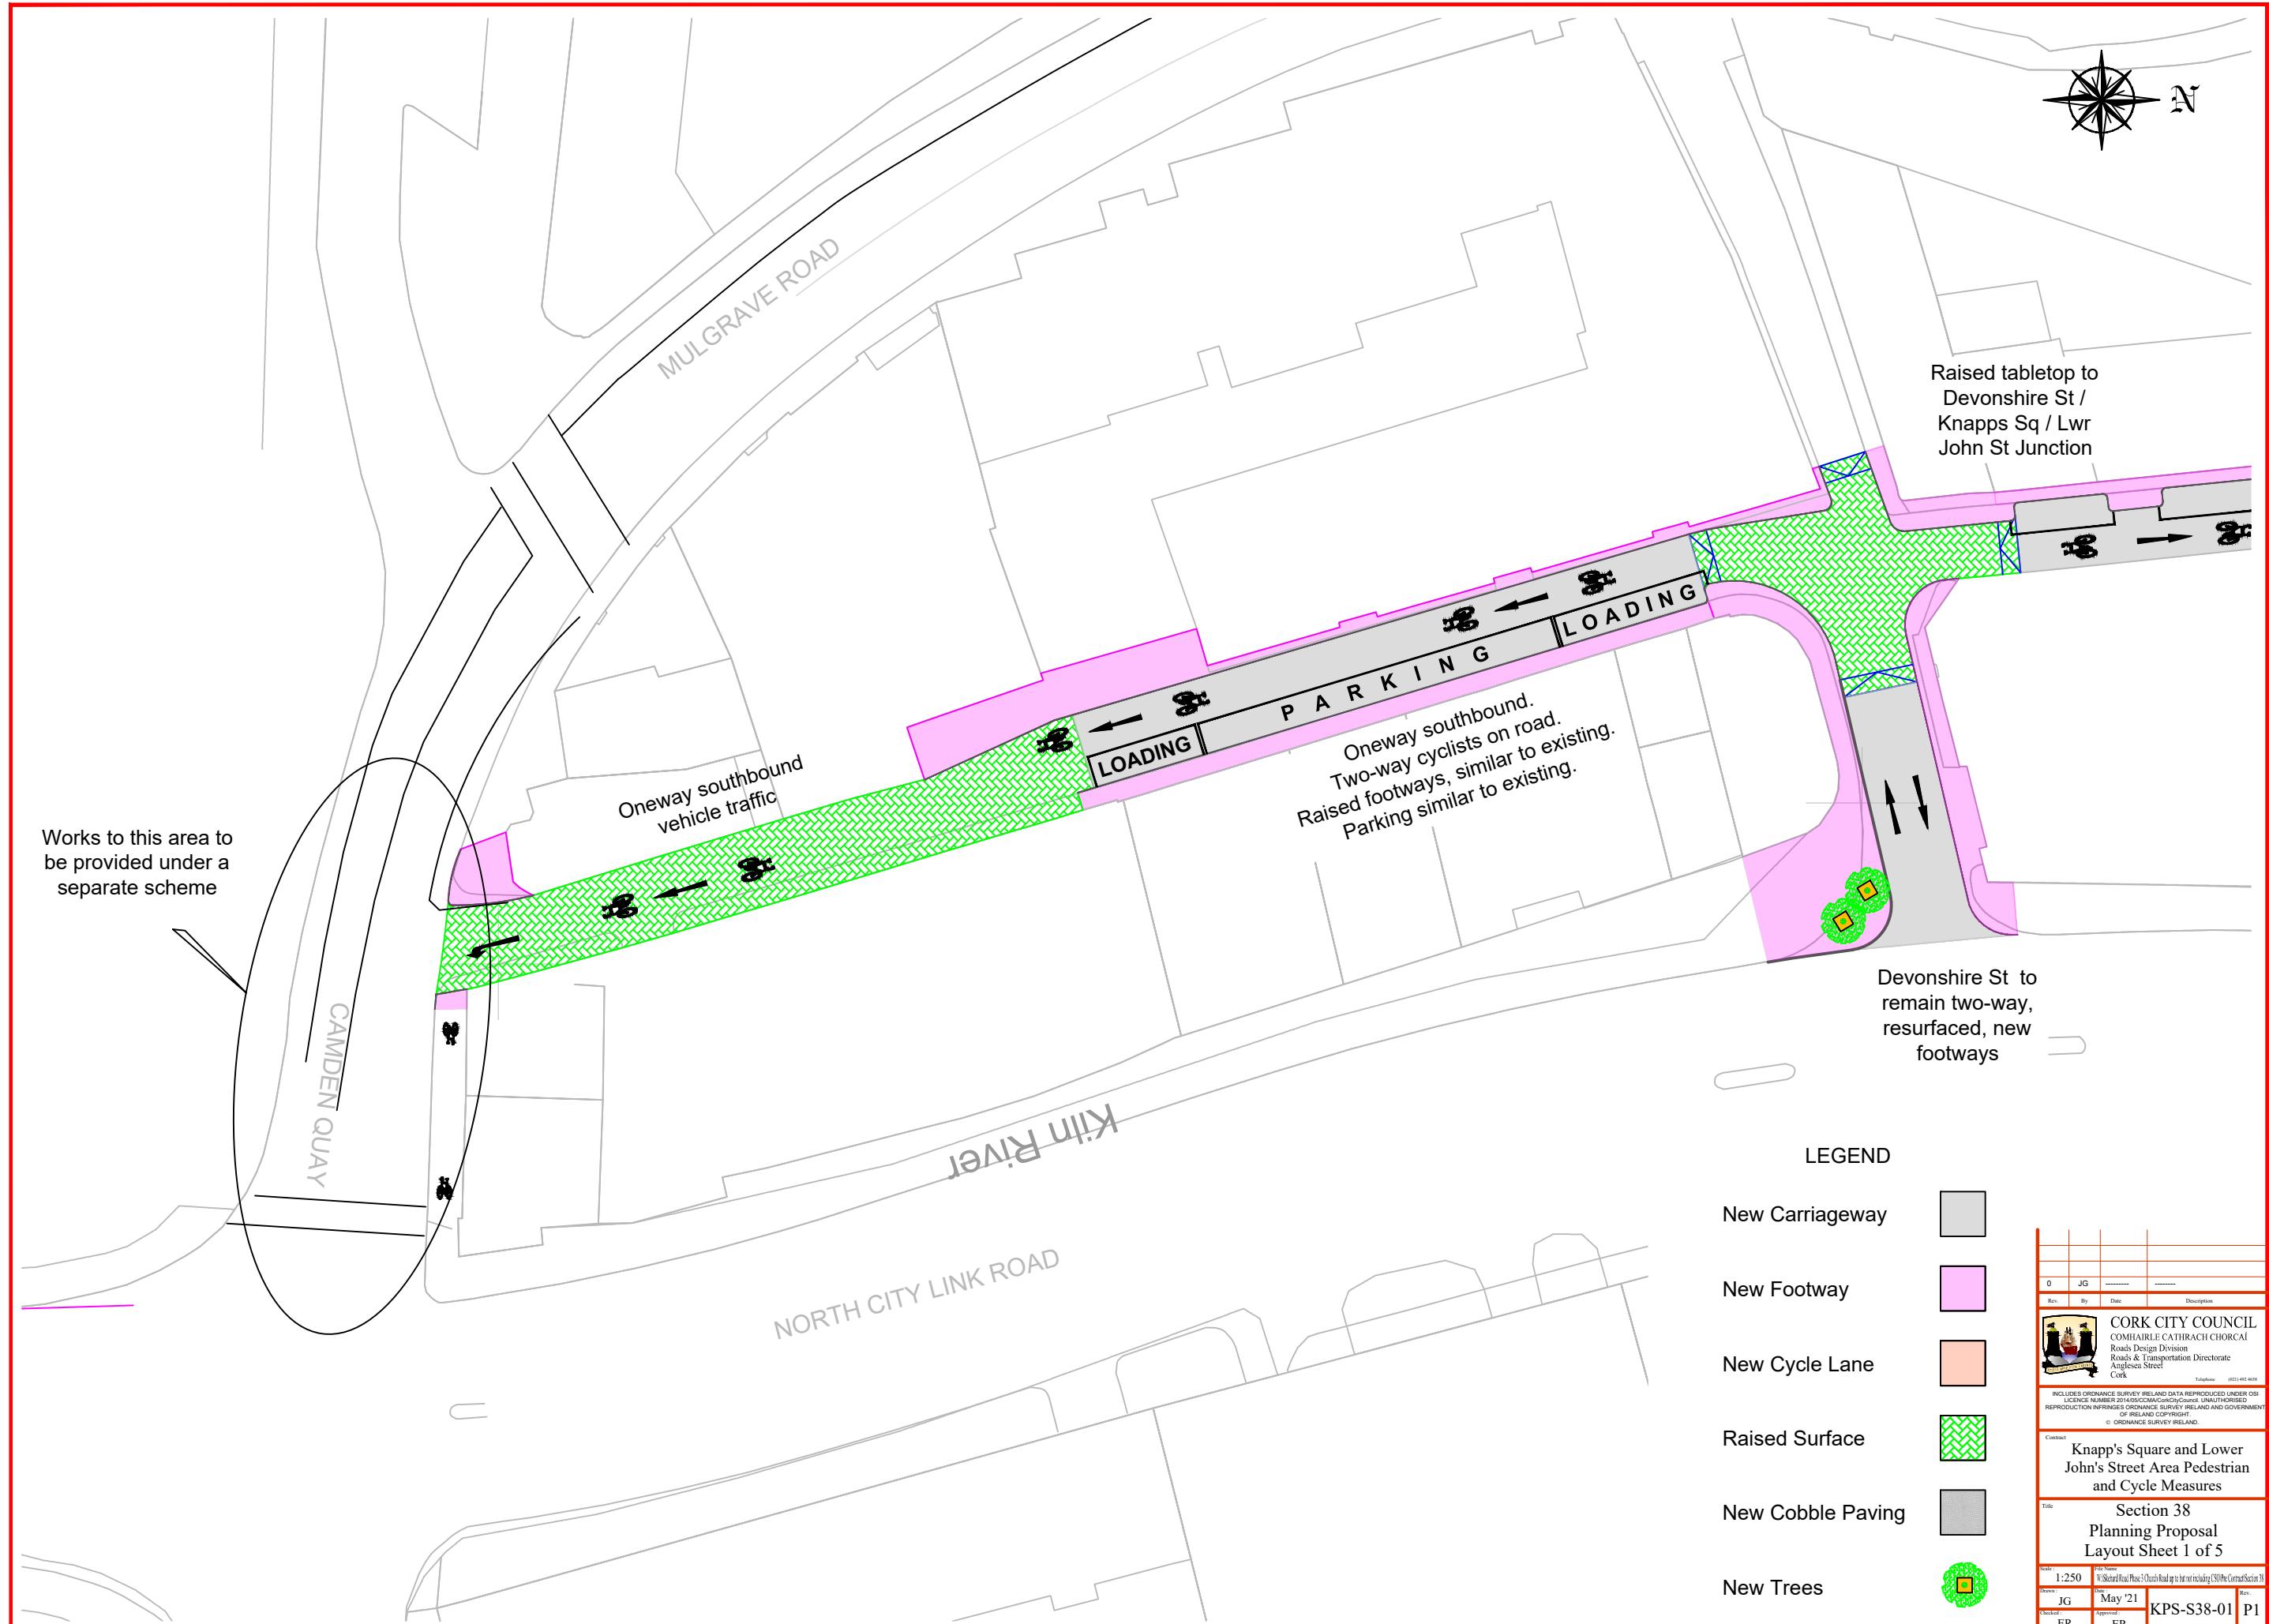


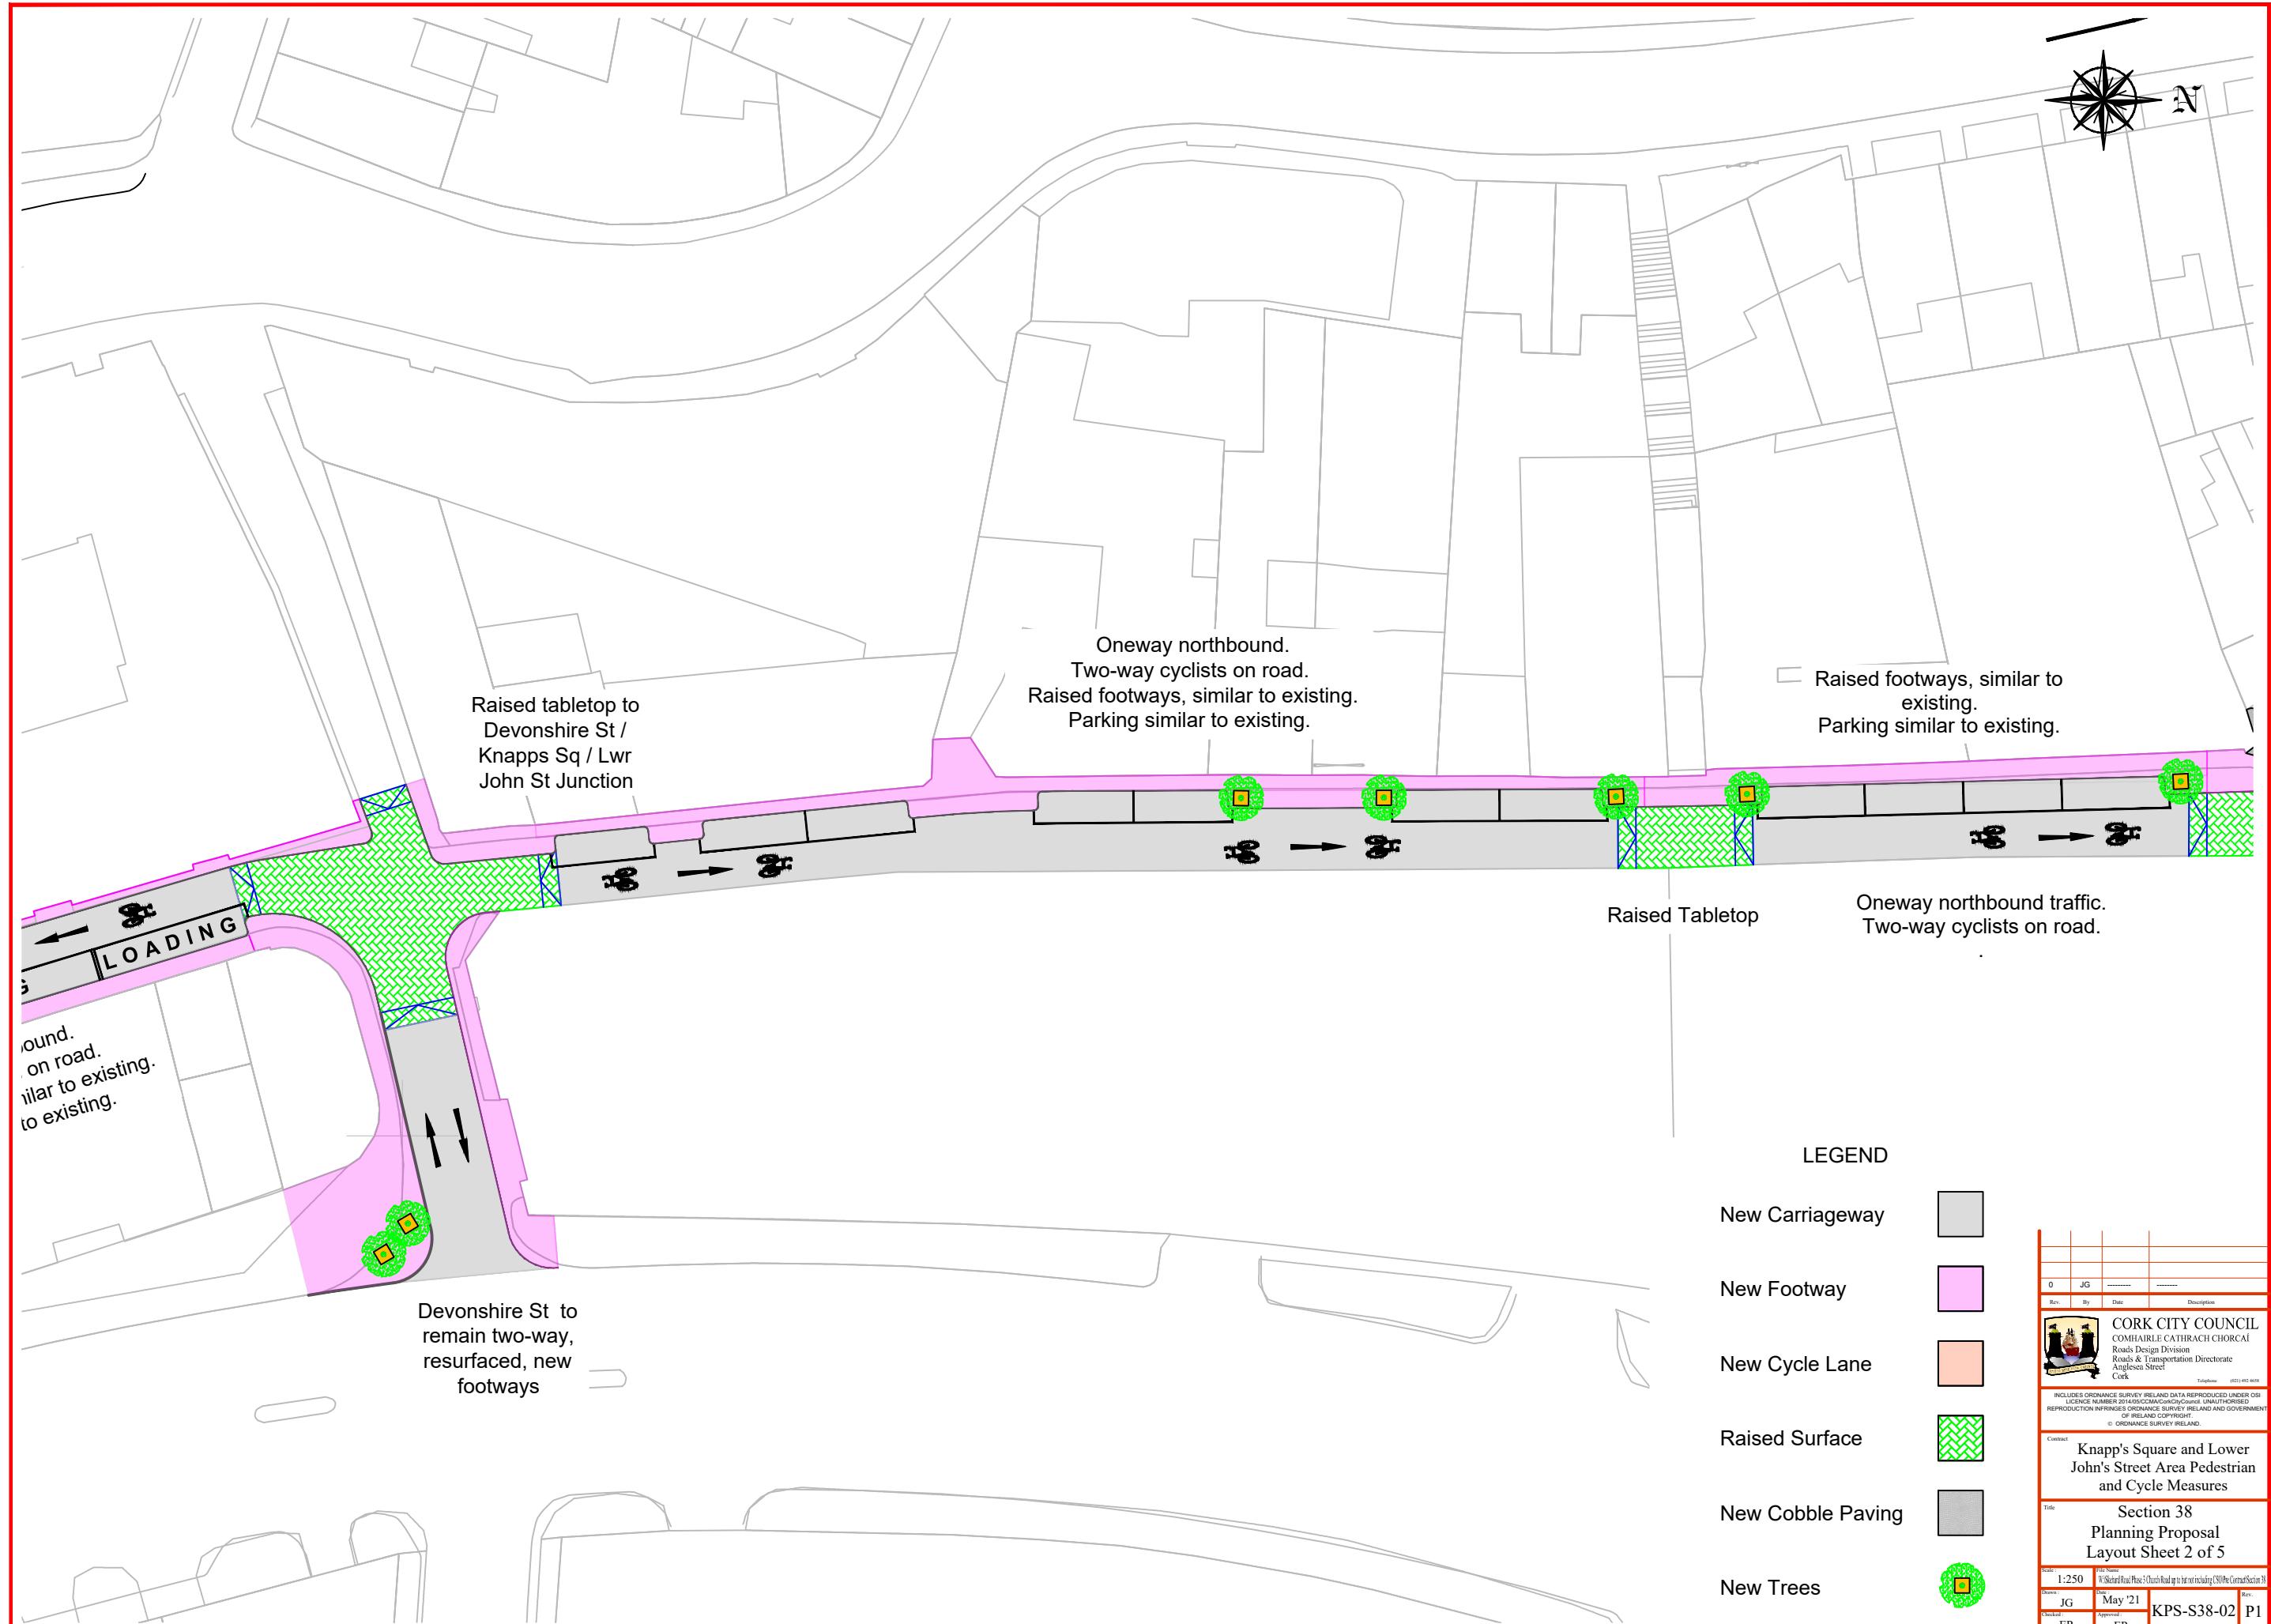

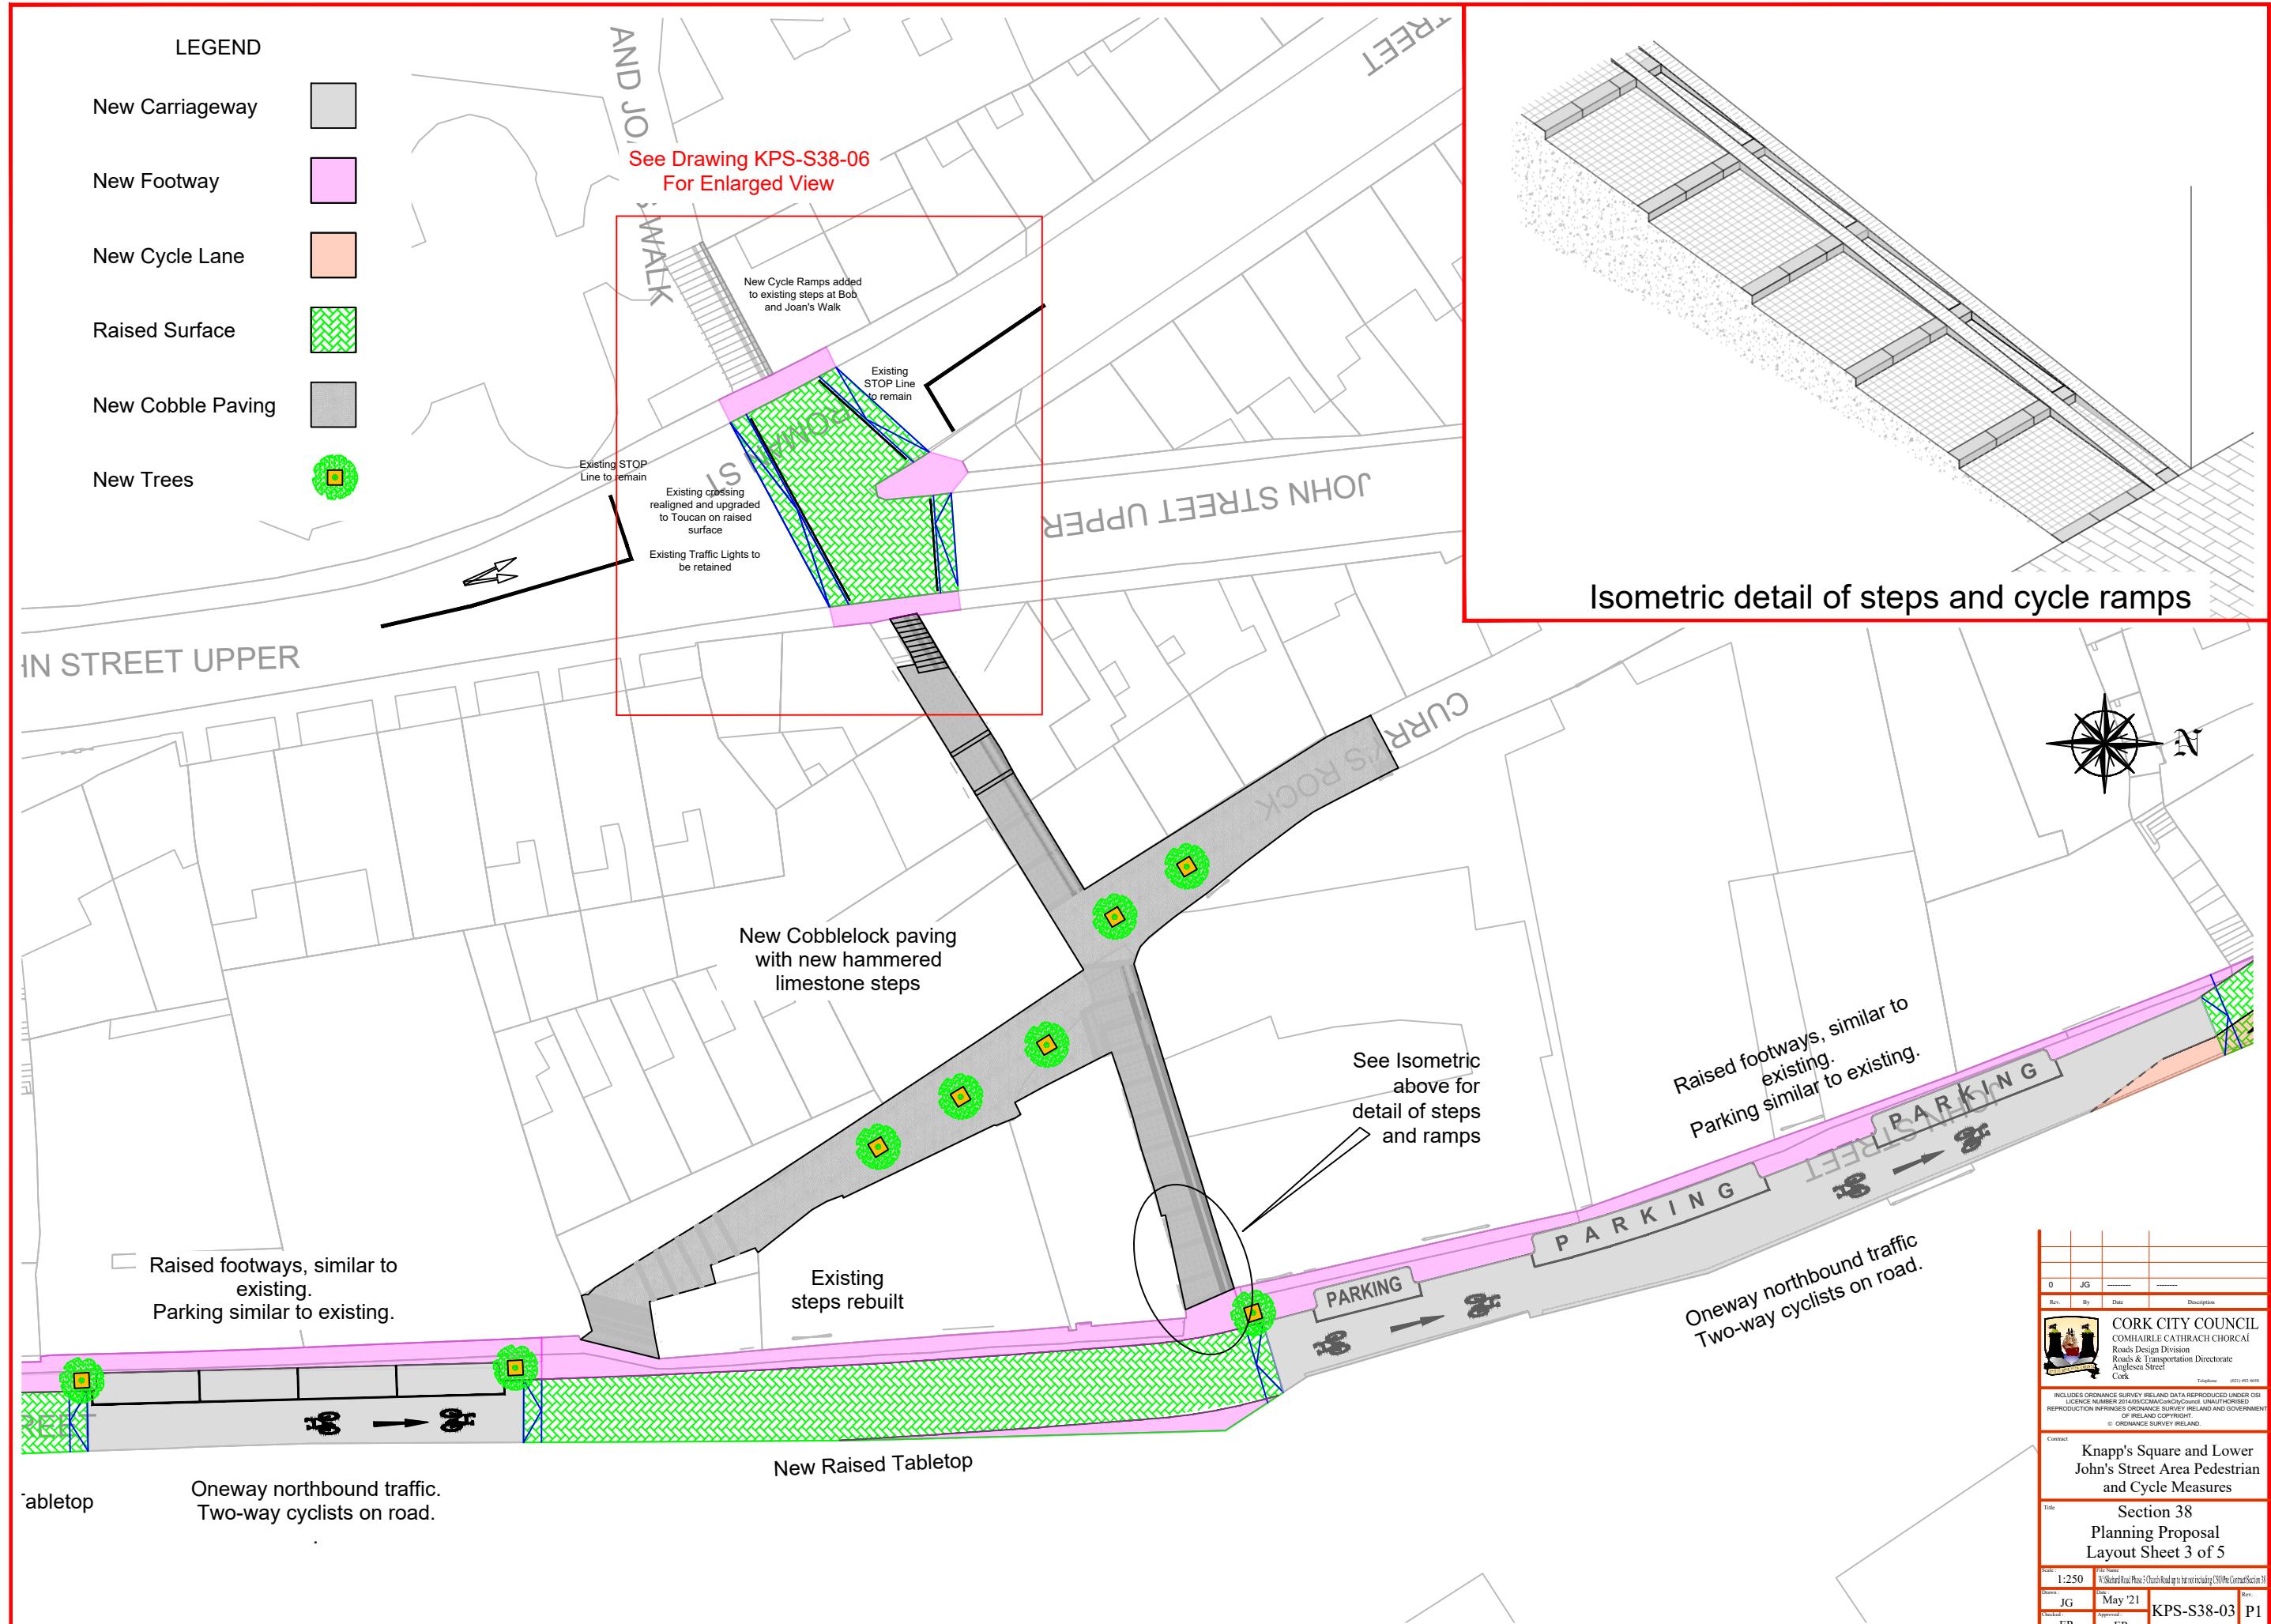


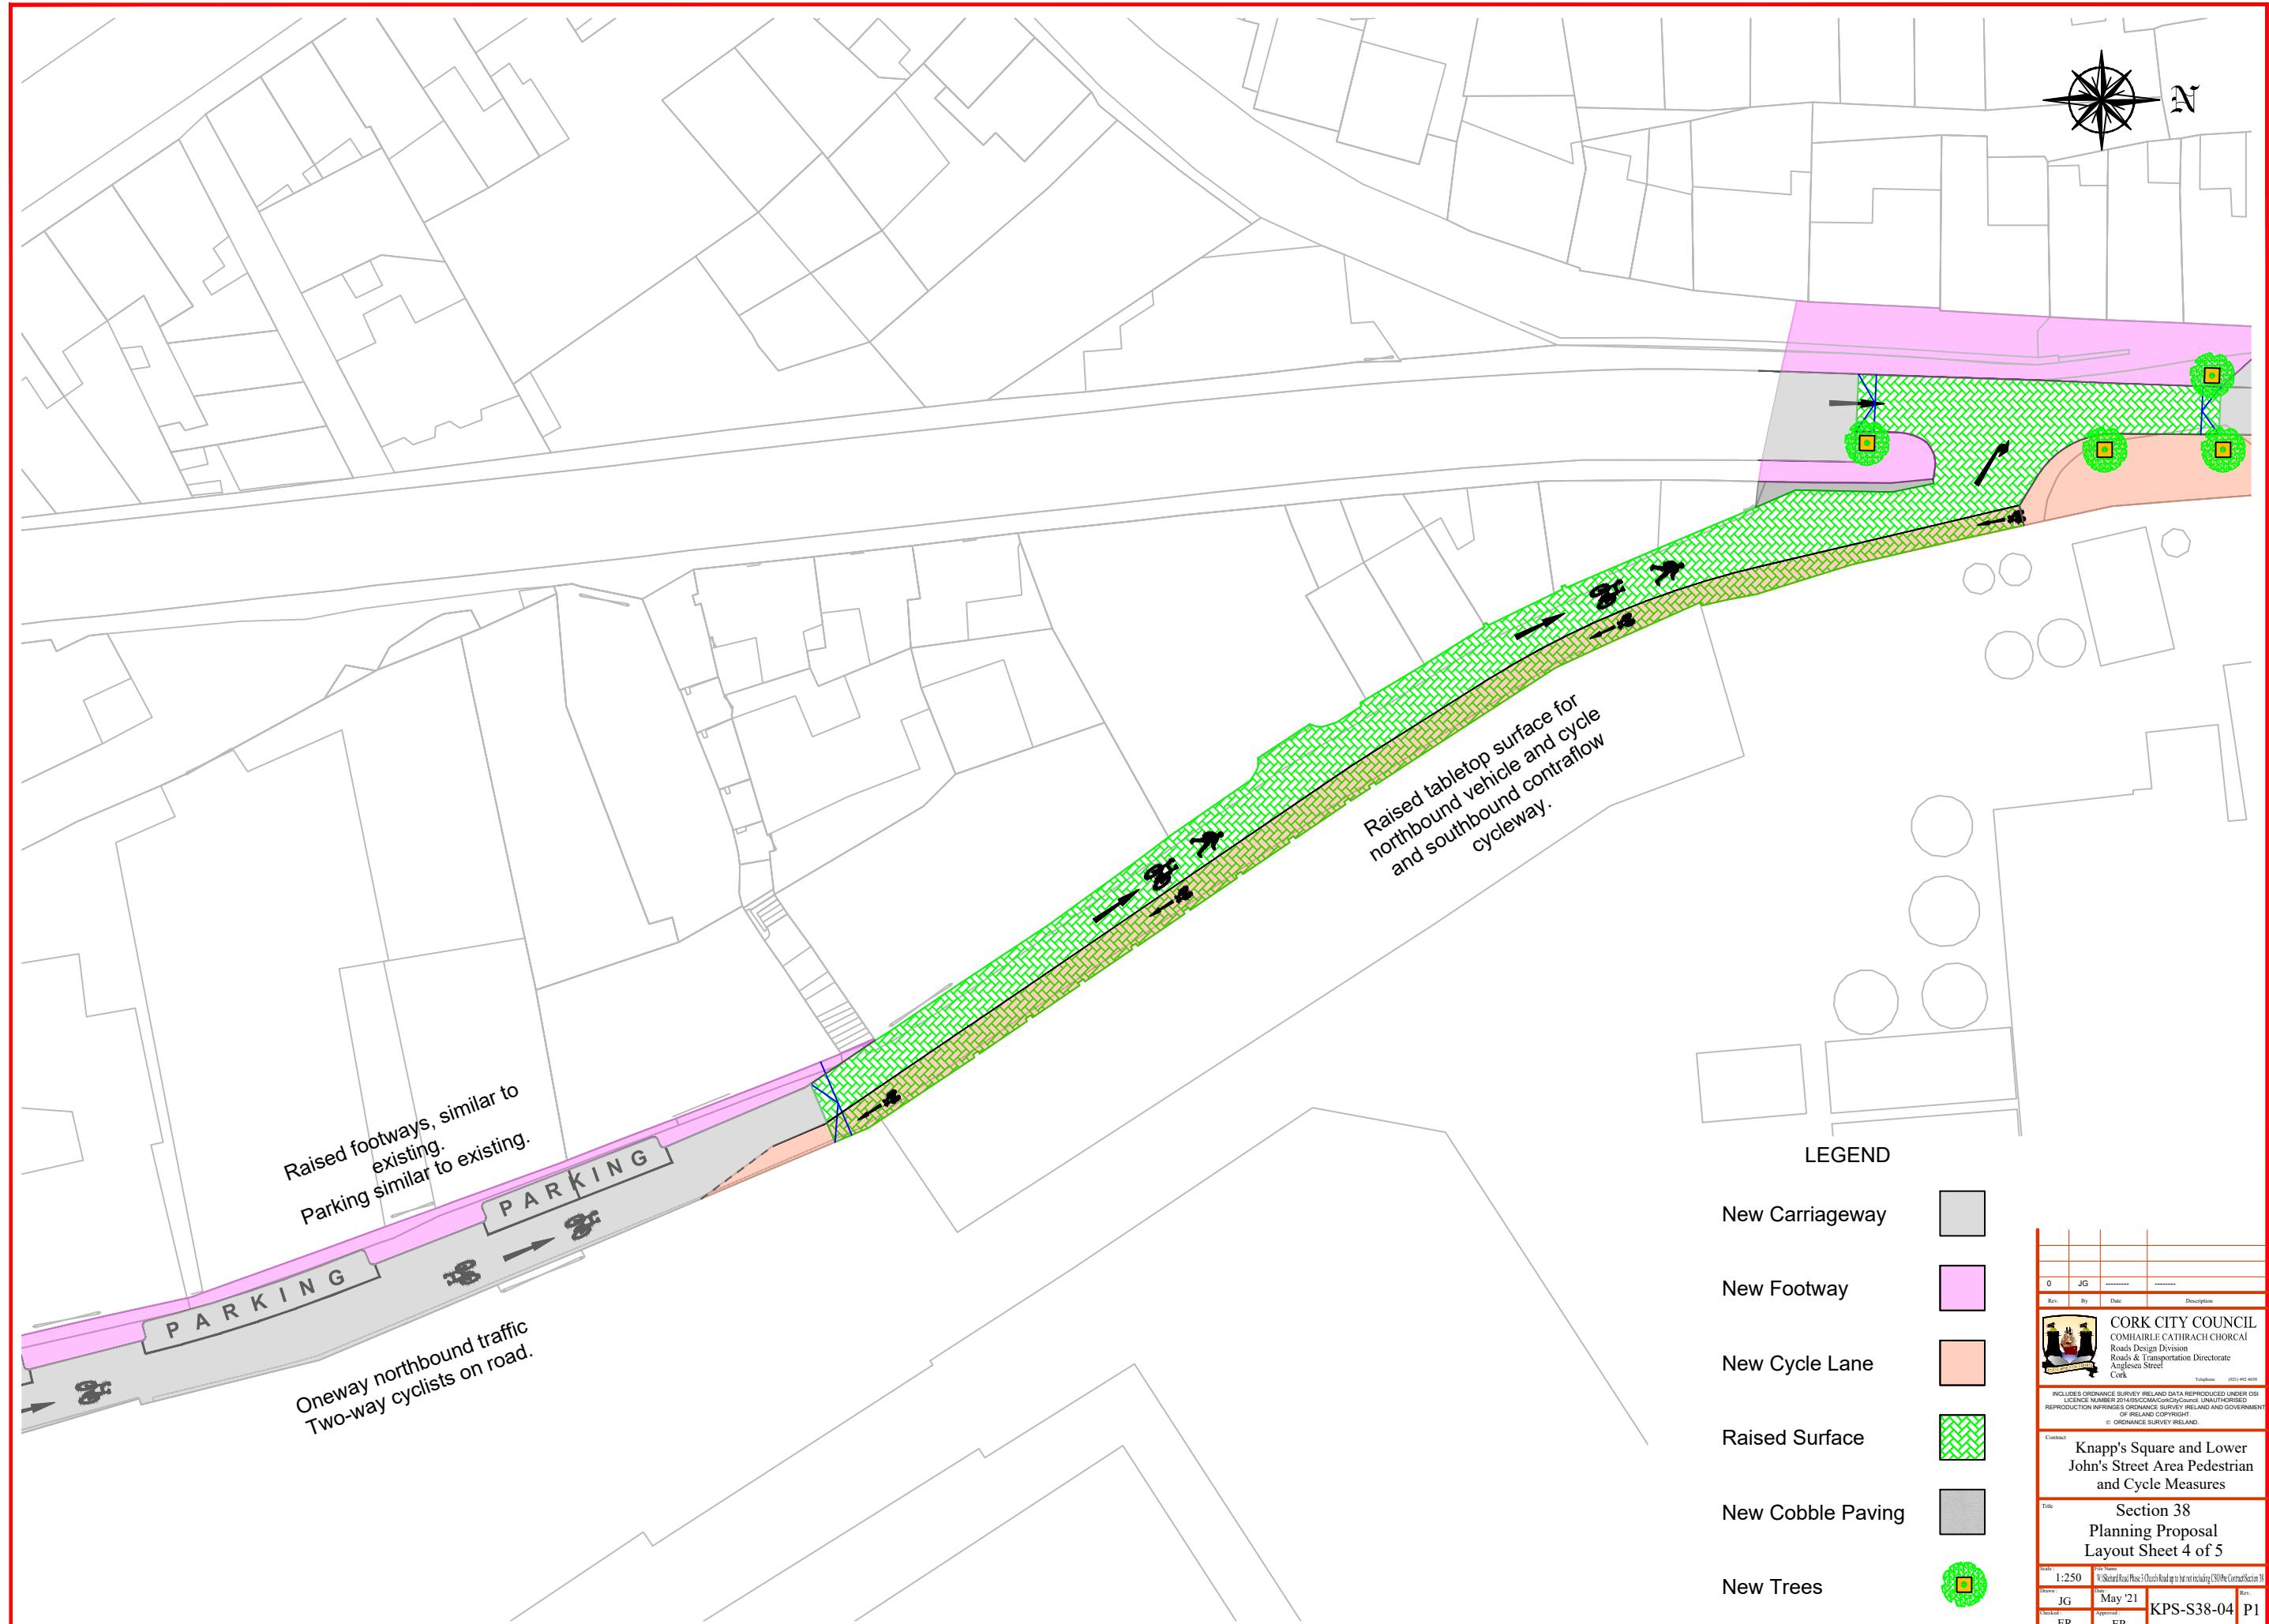

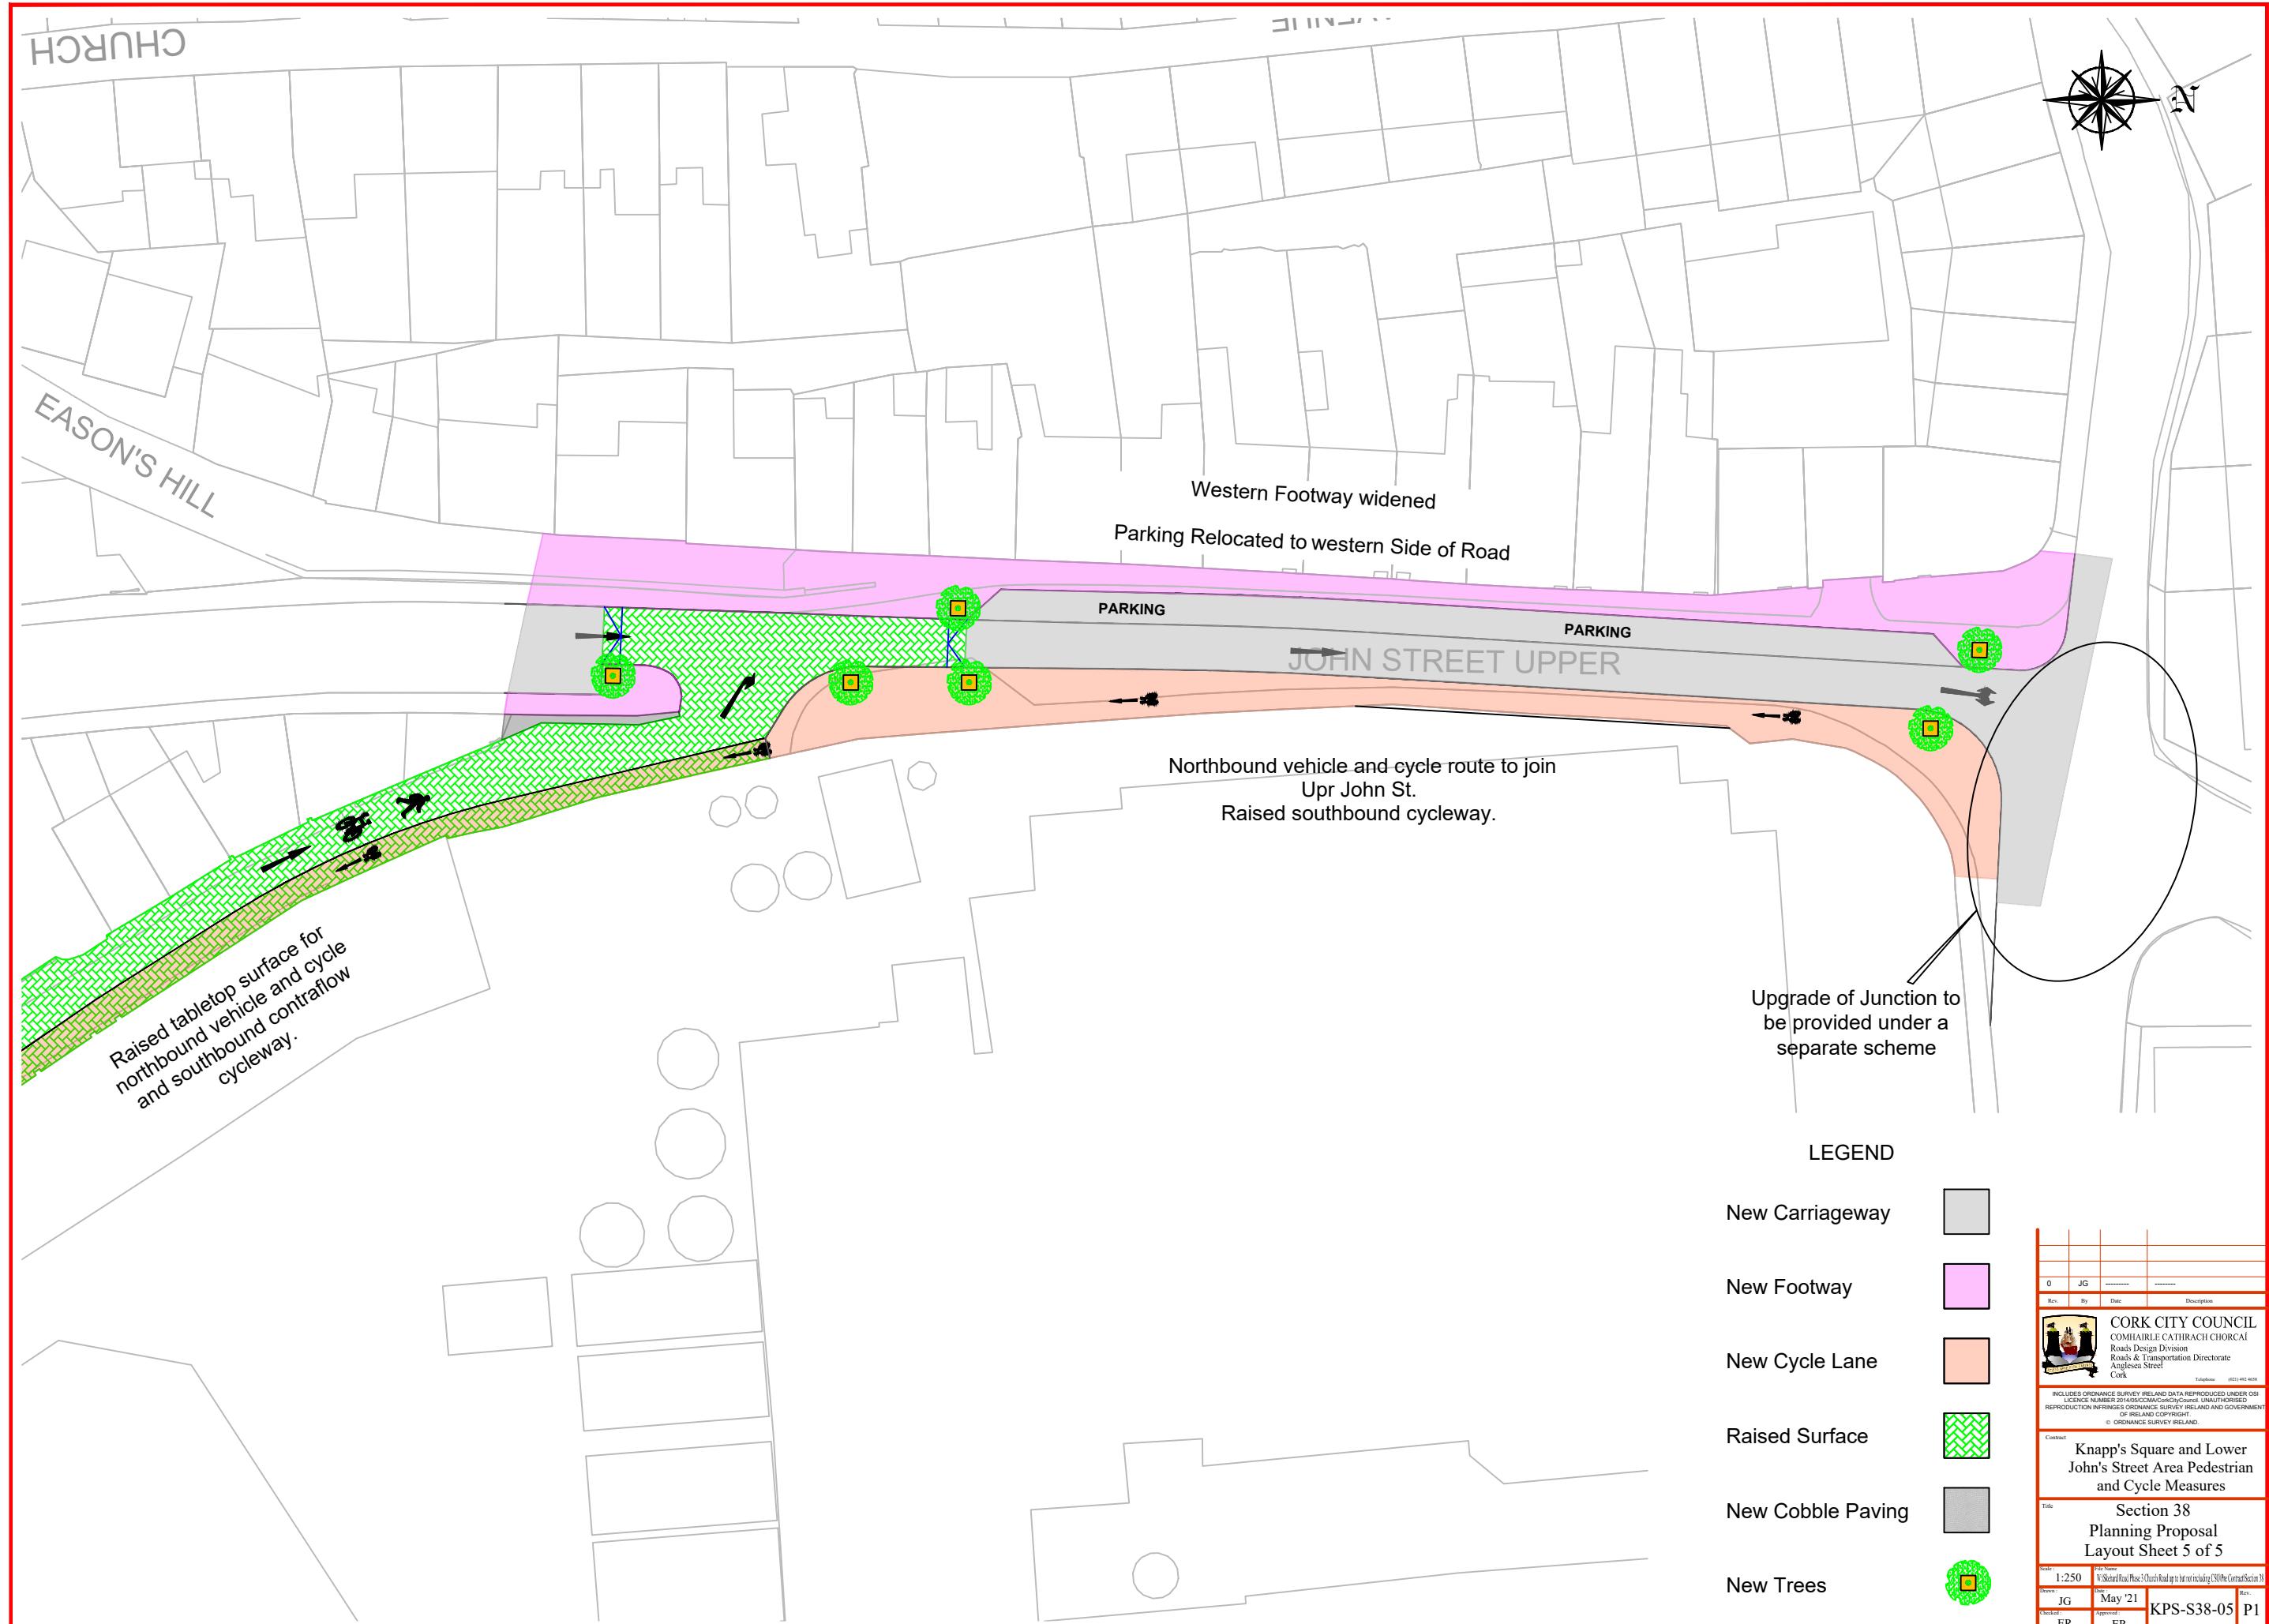

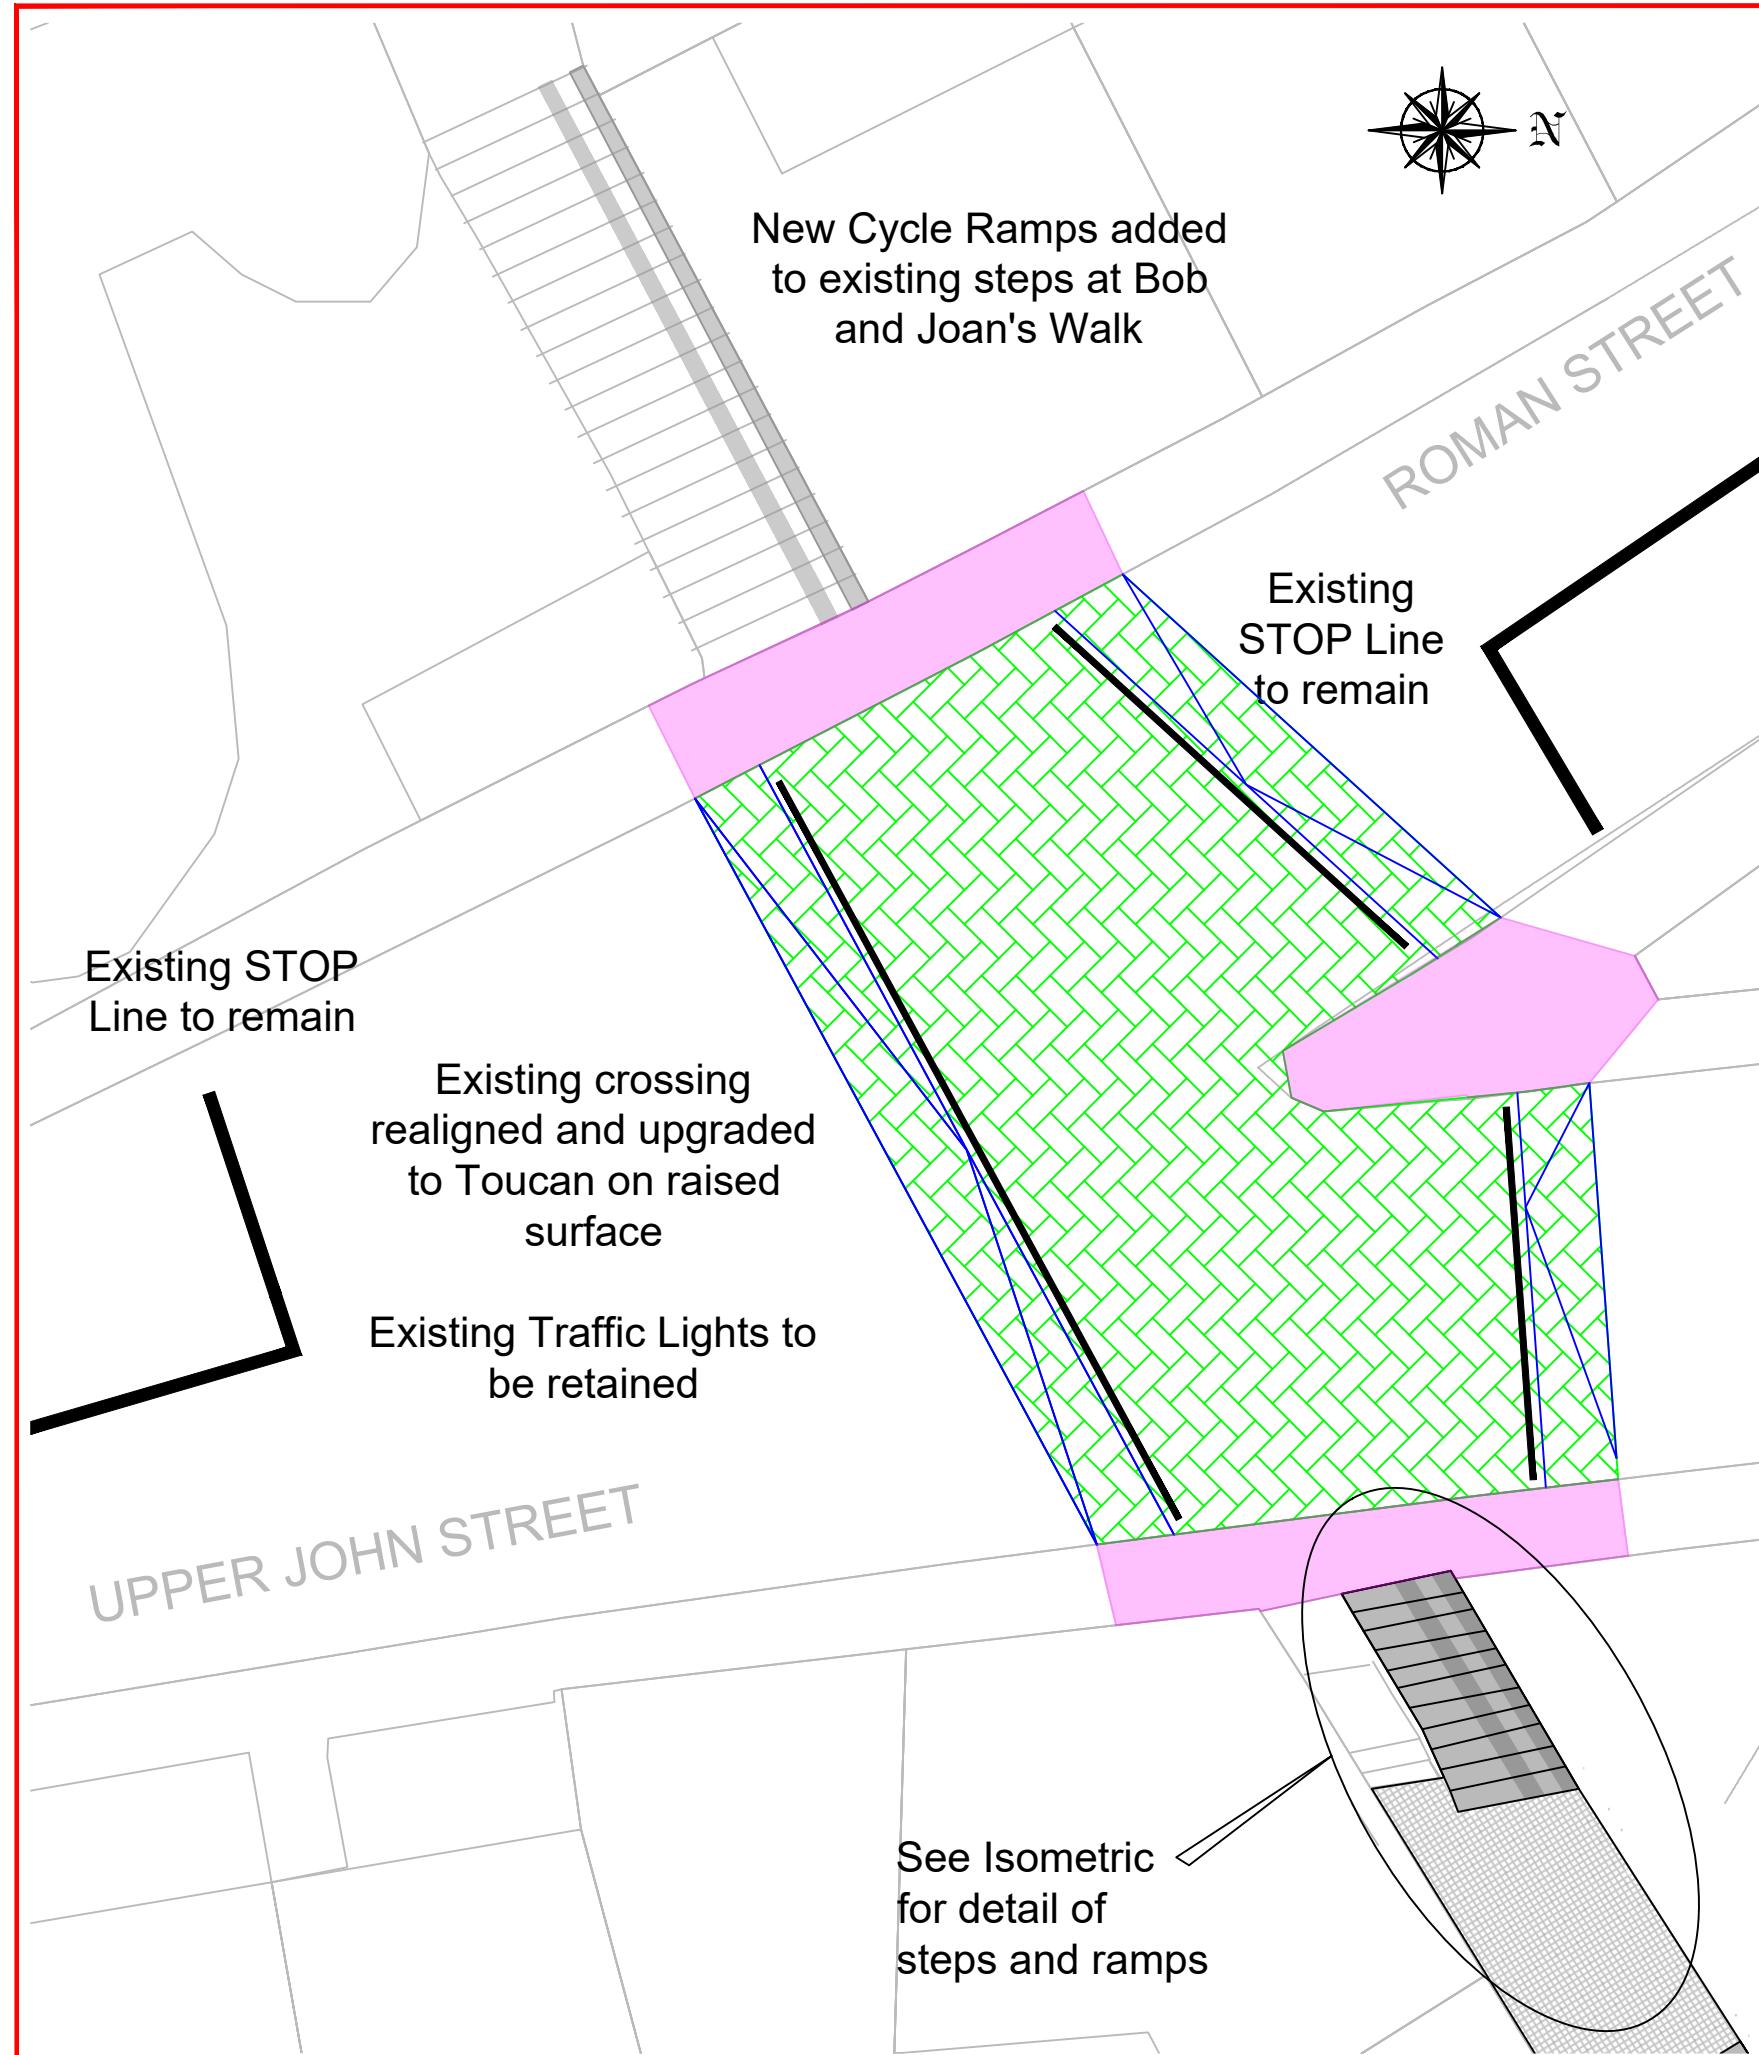

Typical detail of steps and cycle ramps

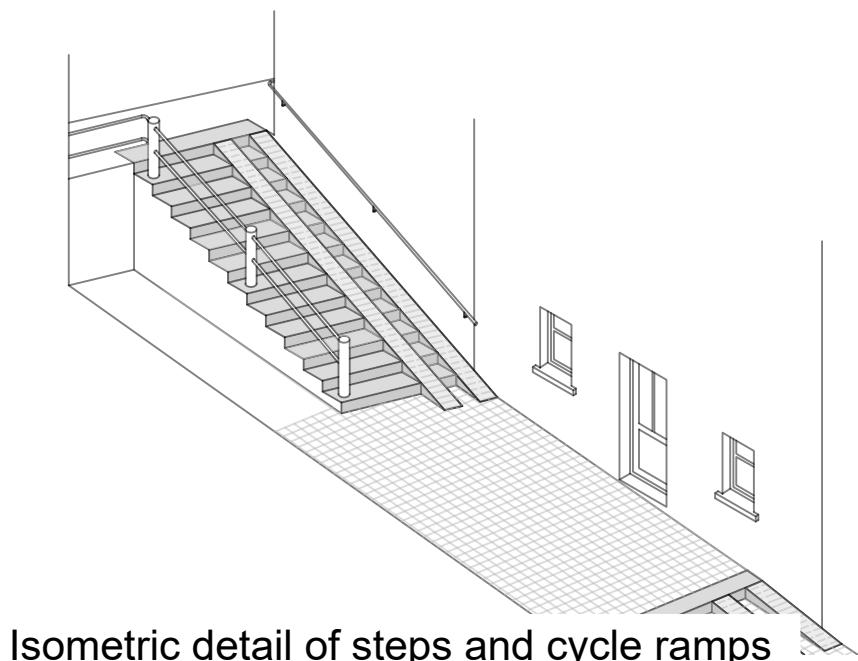

Isometric detail of steps and cycle ramps

LEGEND

New Carriageway



New Footway



New Cycle Lan



New Trees

