

MD Local Area Plan 2017


Cork County Council



Address or place



Notes
Do not scale from drawings. Use dimensioned figure only.
Contractor to check all dimensions on site.
Architect to be informed of any discrepancies before work proceeds.

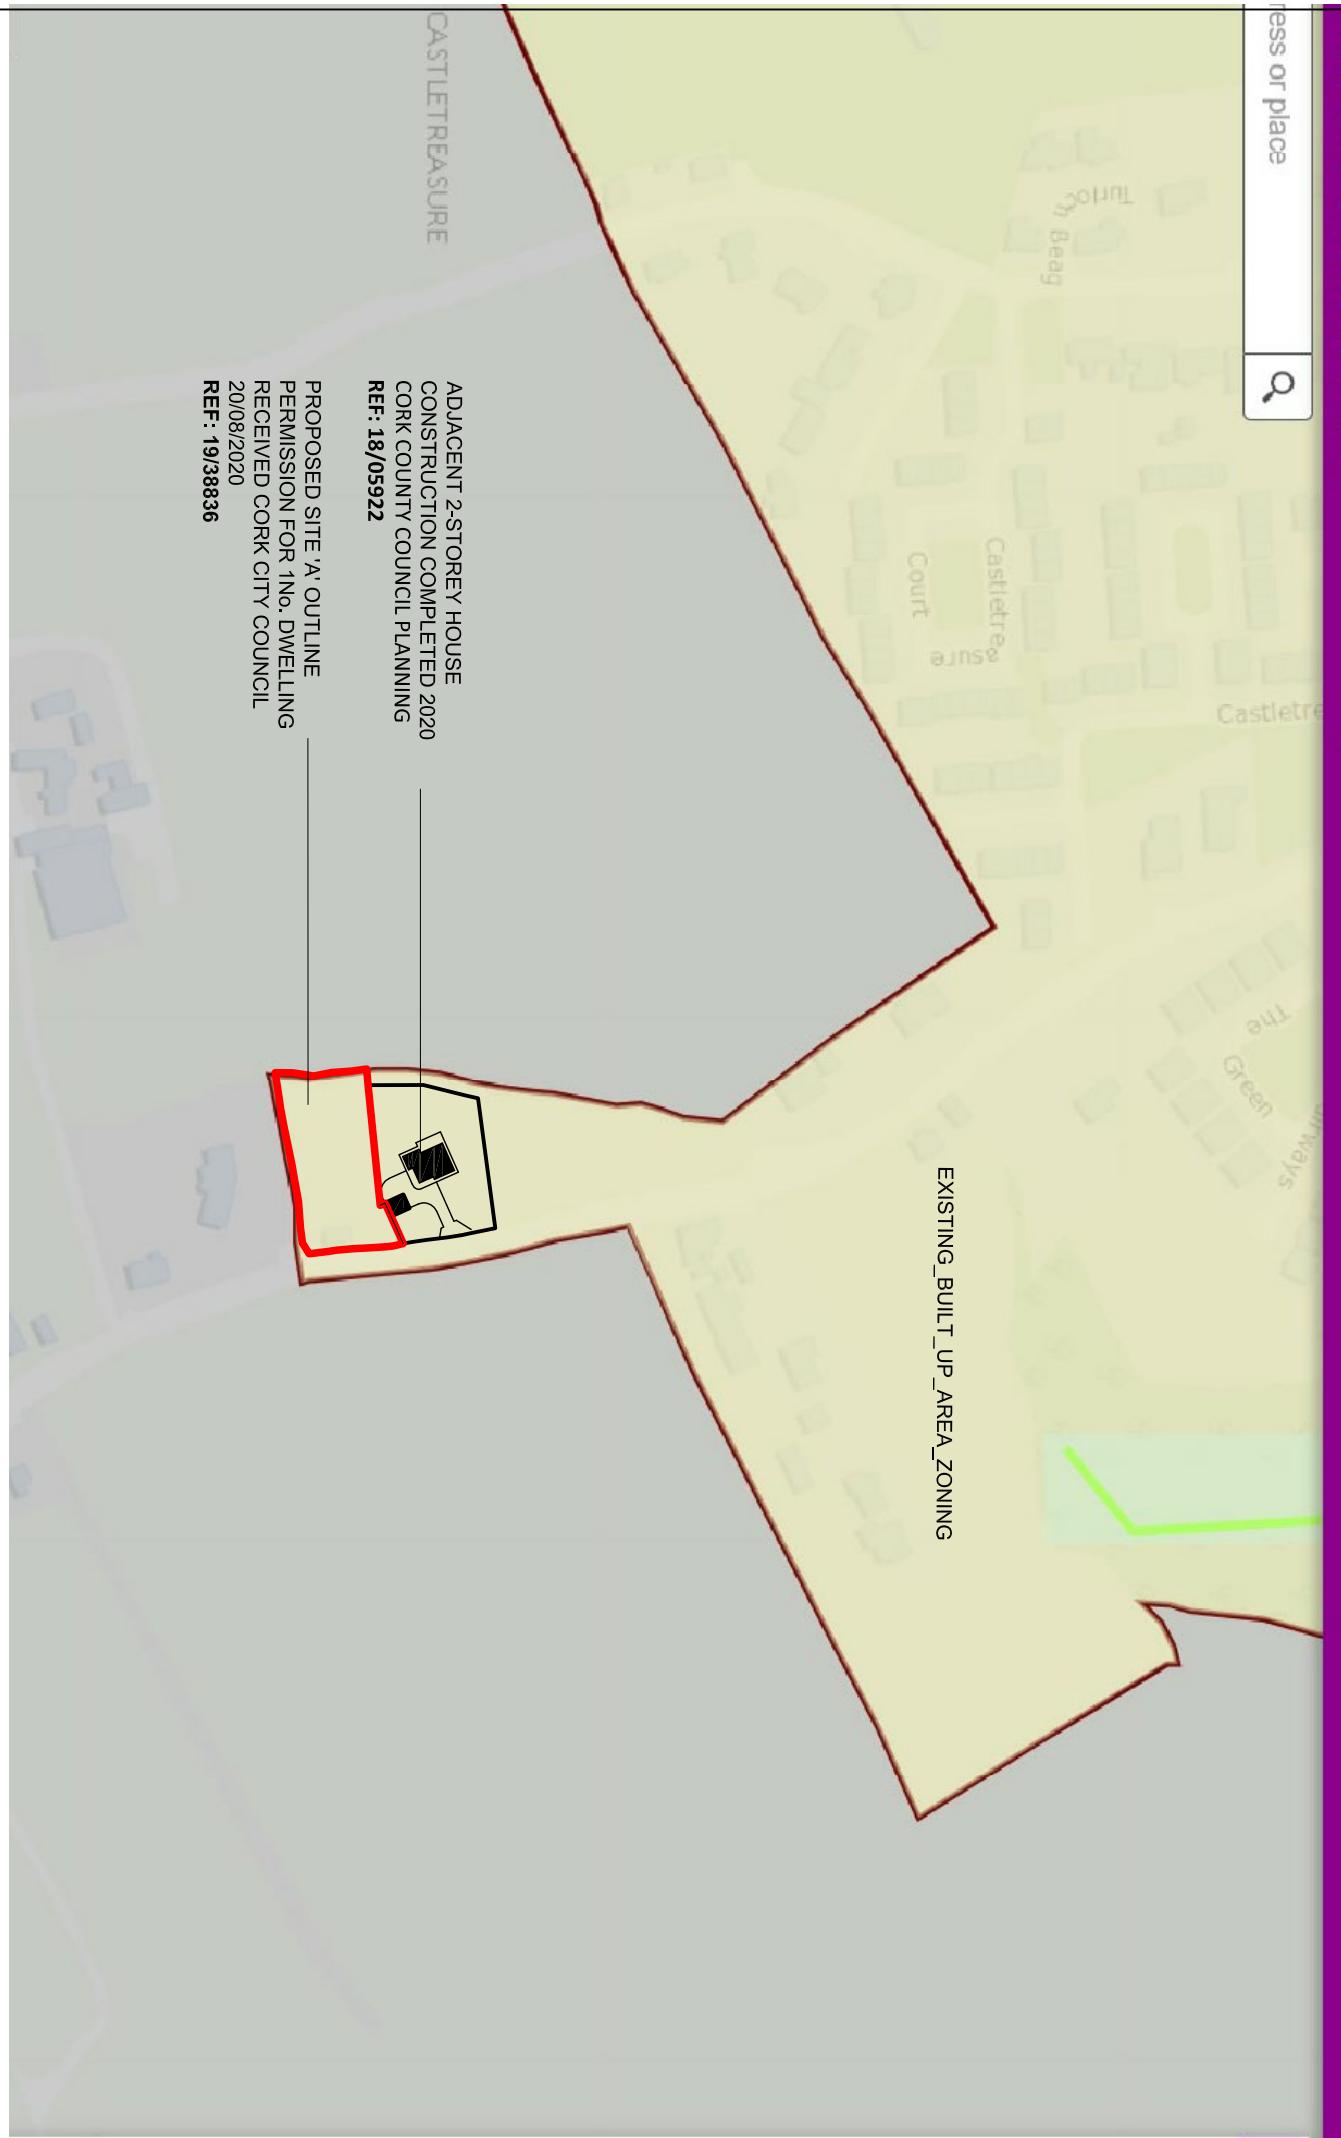

Title
MD_LOCAL_AREA_PLAN_2017

Scale: NTS
Date: SEPT_2021
Drawn By: EON McELROY
73_CADERWOOD_RD
DONNYBROOK
DOUGLAS_CORK

Drawing Status	Job No.	Drawing No.	Rev.
PLANNING	SK_02	A	

Project
CASTLETREASURE_SITE_A'

BALLINCOLLIG_&_CARRIGALINE_MUNICIPAL_LOCAL_AREA_PLAN_2017_EXTRACT