



MARINA PARK PHASE 2

APPENDIX
SITE DRAWINGS

OKRA


CONTENTS

1.0 SITE LOCATION MAP

2.0 GENERAL ARRANGEMENT PLANS

3.0 ZOOMS

4.0 PLANTING PLANS

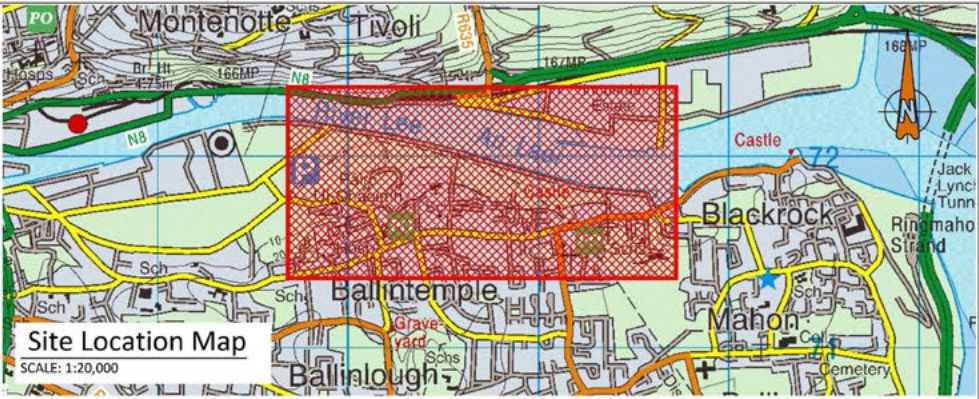

LAYOUT PLAN 1:2500

This drawing is copyright and may not be reproduced or made use of unless expressly agreed by OKRA Landscape architects.
Drawings made by OKRA are design drawings and always have to be transformed into construction drawings by the client or the contractor.



OUDEGRACHT 23
3511 AB UTRECHT
THE NETHERLANDS
T. +31 (0)30 273 42 49
E. mail@OKRA.nl


Title	Site Location Map				
Projectname	Marina Park Phase 2				
Client	Cork City Council				
Scale	1:2500	Format	A1	Date	03-06-2022
Sheet/ Sheets	1011			Version	A
Filename	MP2_OKRA_LA_1011				



LEGEND
■■■■ Part 8 Project Boundary

1.0 MARINA PARK PHASE 2

GENERAL ARRANGEMENT PLAN

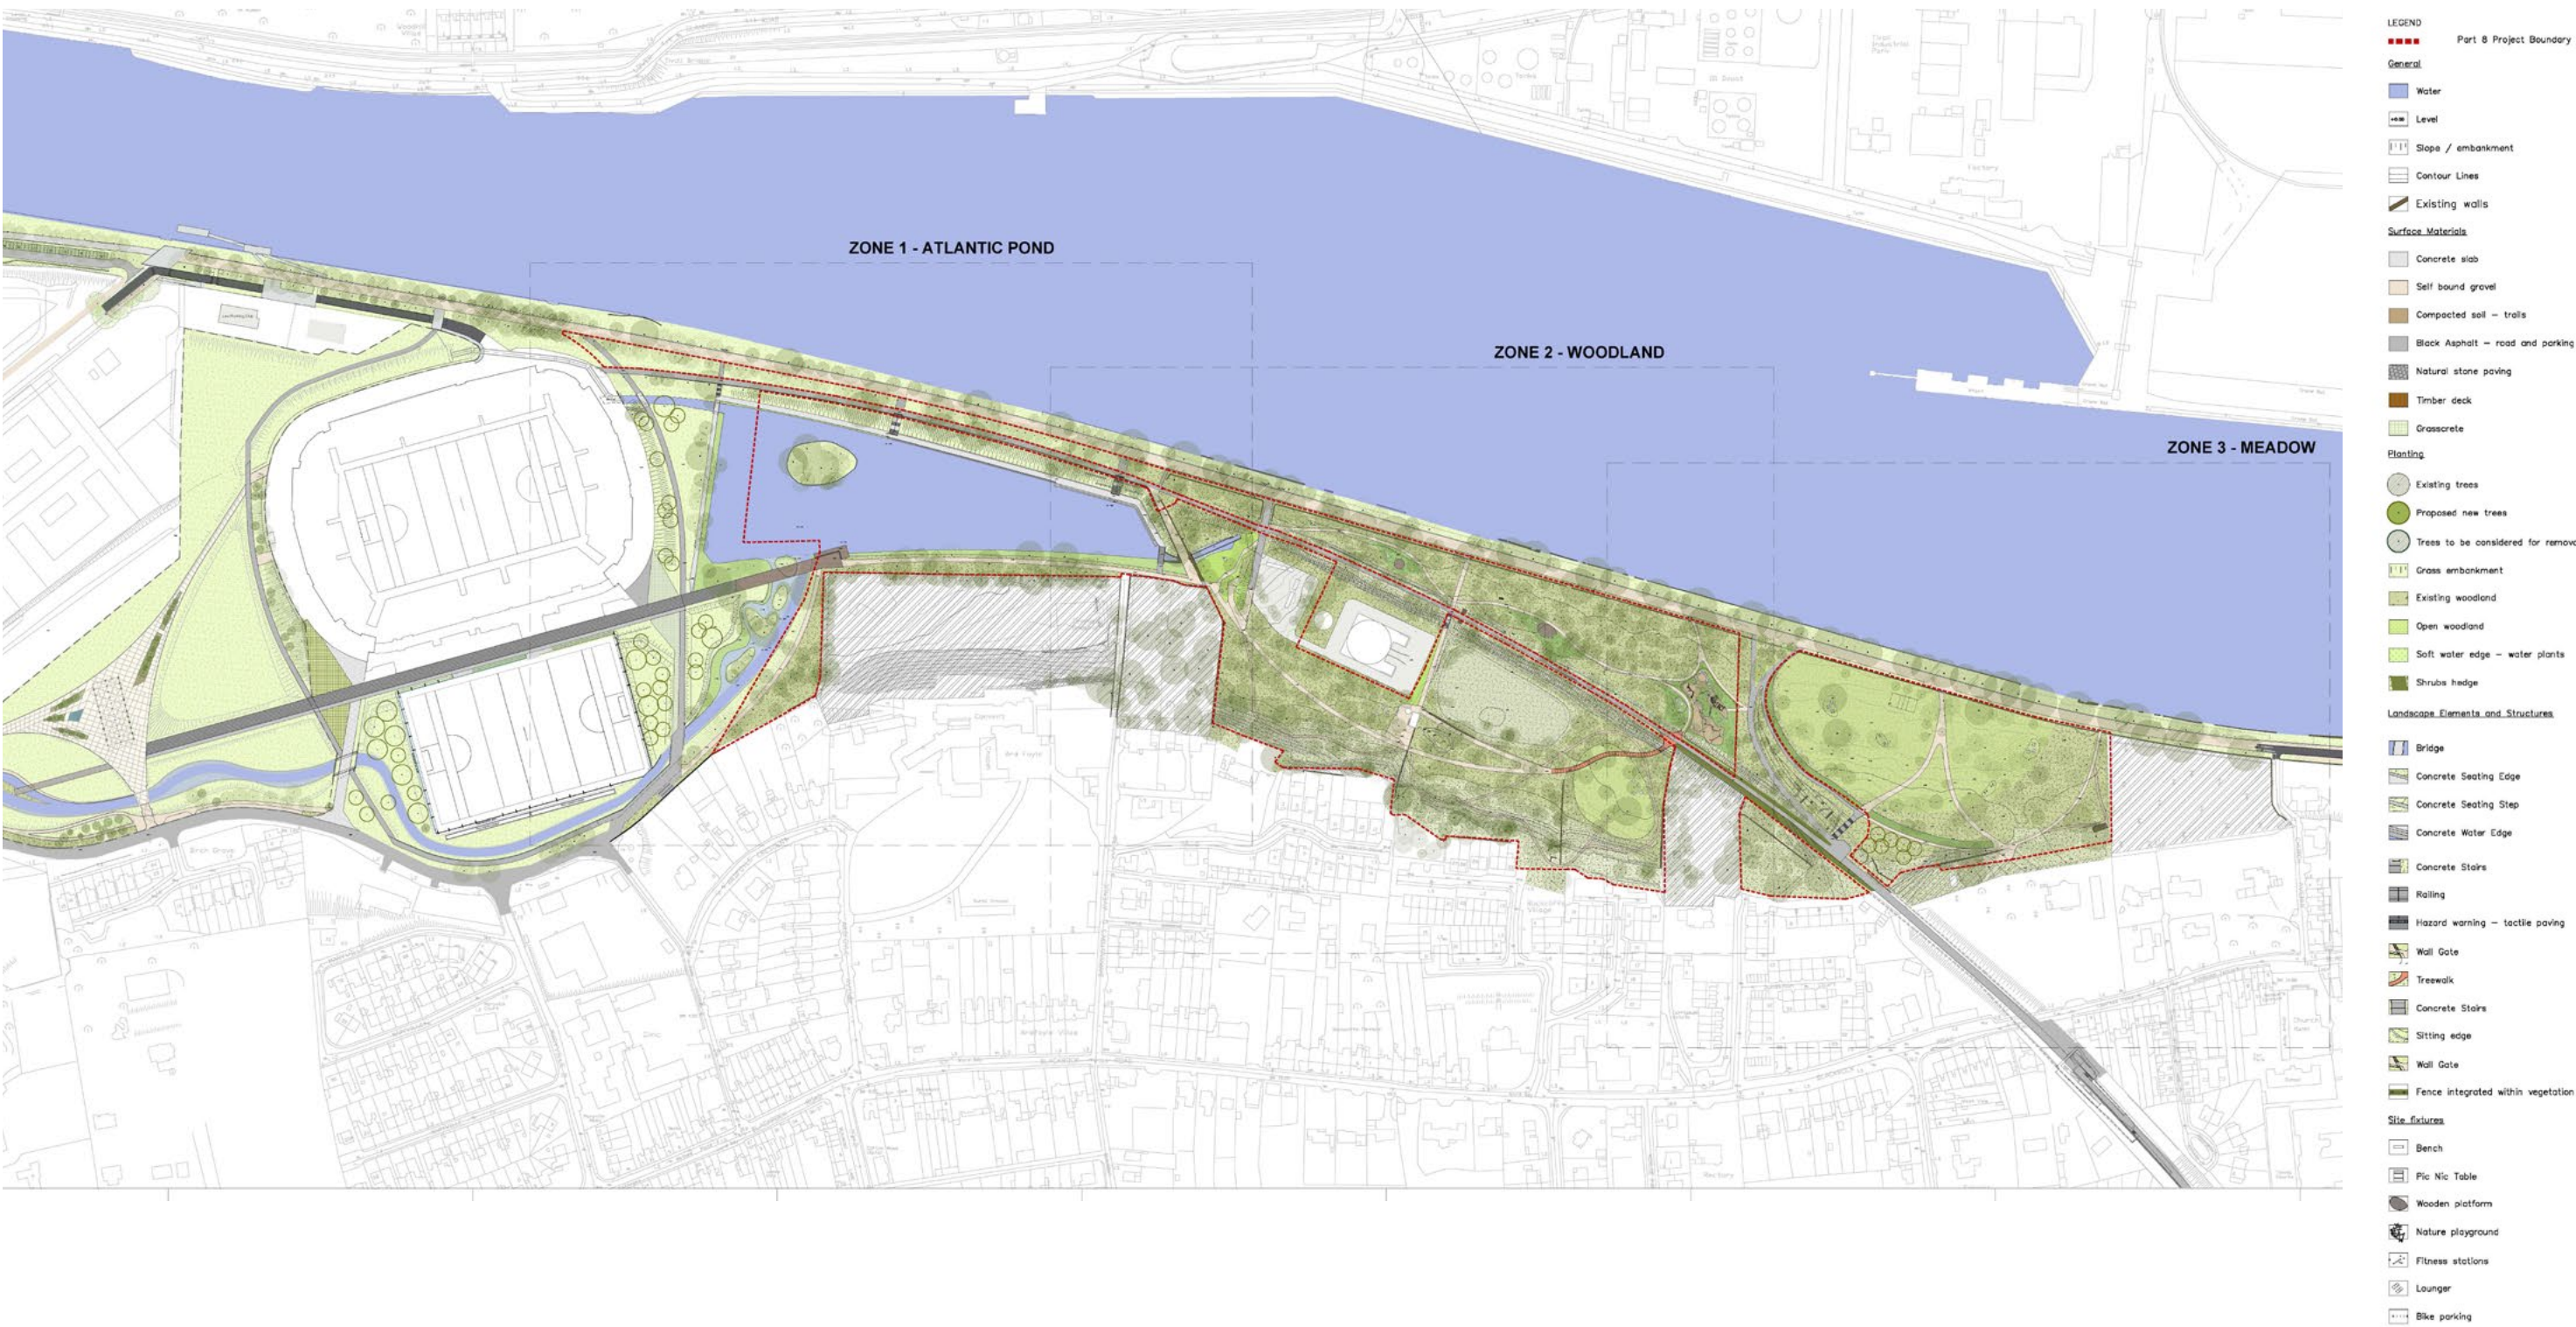



LEGEND

Project Boundary

General

- Water
- Spot level
- Slope / embankment
- Contour Lines
- Existing walls
- Private propriety
- Fence

Surface Materials

- Concrete slab - Atlantic pond promenade
- Self bound gravel - Pathways
- Compacted soil - Trails
- Black Asphalt - Road and parking
- Natural stone paving
- Timber deck
- Grasscrete

Planting

- Existing trees
- Proposed new trees
- Trees to be considered for removal
- Grass embankment
- Existing woodland
- Open woodland
- Soft water edge - water plants

Landscape Elements and Structures

- Bridge
- Concrete Seating Edge
- Concrete Seating Step
- Concrete Water Edge
- Concrete Stairs
- Railing
- Hazard warning - tactile paving
- Wall Gate

Site fixtures

- Bench
- Pic Nic Table
- Bike parking

This drawing is copyright and may not be reproduced or made use of
without the express written permission of OKRA Landscape Architects
Drawings made by OKRA are design drawings and always have to be
checked into construction drawings by the client or the contractor.



 Cork City Council CORK CITY COUNCIL  OSCE Office for Democratic Scandinavian Cooperation  OKRA Office for Korean Regional Affairs  OKRA Office for Korean Regional Affairs E. mang@okra.kr				
Title	General arrangement - Atlantic Pond			
Projectname	Marina Park Phase 2			
Client	Cork City Council			
Scale	1:500	Format	A0+	Date 03-06-2022
Sheet/ Sheets	1014	Version		A
Filename	MP2_OKRA_LA_1014			



- LEGEND**
- Project Boundary
- General**
- Water
 - Spot level
 - Slope / embankment
 - Contour Lines
 - Existing walls
 - Private property
 - Fence
- Surface Materials**
- Self bound gravel - Pathways
 - Compacted soil - Trails
 - Woodchip - playground
 - Black Asphalt - road and parking
- Planting**
- Existing trees
 - Proposed new trees
 - Trees to be considered for removal
 - Grass embankment
 - Existing woodland
 - Open woodland
 - Soft water edge - water plants
 - Open meadow
 - Woodland enhancement
 - Existing marshland
 - Shrubs hedge
- Landscape Elements and Structures**
- Treewalk
 - Concrete Stairs
 - Sitting edge
 - Wall Gate
 - Fence integrated within vegetation
- Site fixtures**
- Bench
 - Pic Nic Table
 - Wooden platform
 - Nature playground
 - Fitness stations
 - Lounger
 - Bike parking

This drawing is copyright and may not be reproduced or made use of without express written agreement by OKRA Landscape Architects.
Changes made by OKRA are design drawings and always have to be referenced into construction drawings by the client or the contractor.



 Cork City Council Cork City Council  OKRA GROUP LTD 301-303 THE RIVER PLAZA 1-411000 275 42 45 E. THOMAS OKRA  OCSG OCSG				
Title	General arrangement - Woodland			
Projectname	Marina Park Phase 2			
Client	Cork City Council			
Scale	1:500	Format	A0+	Date 03-06-2022
Sheet/ Sheets	1015	Version	A	
Filename	MP2_OKRA_LA_1015			



- LEGEND**
- Project Boundary
- General**
- Water
 - Spot level
 - Slope / embankment
 - Contour Lines
 - Existing walls
 - Private propriety
 - Fence
- Surface Materials**
- Self bound gravel - Pathways
 - Compacted soil - Trails
 - Woodchip - playground
 - Black Asphalt - road and parking
- Planting**
- Existing trees
 - Proposed new trees
- Landscape Elements and Structures**
- Grass embankment
 - Existing woodland
 - Open meadow
 - Woodland enhancement
 - Swale
 - Shrubs hedge
- Landscape Elements and Structures**
- Slipway
 - Boathouse
 - Wall Gate
 - Fence integrated within vegetation
- Site fixtures**
- Bench
 - Pic Nic Table
 - Wooden platform
 - Nature playground
 - Fitness stations
 - Lounger
 - Bike parking

This drawing is copyright and may not be reproduced or made use of without express agreement by OKRA Landscape Architects.
 Drawings made by OKRA are design drawings and always have to be referenced into construction drawings by the client or the contractor.



 Cork City Council Cathedral Square, Cork T91 2E9  Cork City Council Cathedral Square, Cork T91 2E9  OSCE Office for Democratic Institutional Support  OKRA Office for Korean Regional Affairs				
Title	General arrangement - Meadow			
Projectname	Marina Park Phase 2			
Client	Cork City Council			
Scale	1:500	Format	A4+	Date 03-06-2022
Sheet/ Sheets	10/16		Version	A
Filename	MP2_OKRA_LA_1016			



LEGEND

----- Project Boundary

General

Water

Spot level

Slope / embankment

Contour Lines

Existing walls

Private propriety

Fence

Surface Materials

Concrete slab - Atlantic pond promenade

Self bound gravel - Pathways

Planting

Existing trees

Proposed new trees

Grass embankment

Existing woodland

Open woodland

Soft water edge - water plants

Landscape Elements and Structures

Bridge

Concrete Seating Edge

Concrete Seating Step

Concrete Water Edge

Concrete Stairs

Rolling

Hazard warning - tactile paving

Wall Gate

Site fixtures

Bench

Pic Nic Table

Bike parking

This drawing is copyright and may not be reproduced or made use of
unless expressly agreed by OKRA Landscape architects
Drawings made by OKRA are design drawings and always have to be
transformed into construction drawings by the client or the contractor.



OUDEGRACHT 23
3511 AB UTRECHT
THE NETHERLANDS
T. +31 (0)30 273 42 49
E. mail@OKRA.nl

Title	Zoom - Atlantic Pond Amphitheatre				
Projectname	Marine Park Phase 2				
Client	Cork City Council				
Scale	1:100	Format	A1	Date	03-06-2022
Sheet/ Sheets	1018			Version	A
Filename	MP2_OKRA_LA_1018				



LEGEND

----- Project Boundary

General

Water

Spot level

Slope / embankment

Contour Lines

Existing walls

Private propriety

Fence

Surface Materials

Concrete slab - Atlantic pond promenade

Self bound gravel - Pathways

Planting

Existing trees

Proposed new trees

Grass embankment

Existing woodland

Open woodland

Soft water edge - water plants

Landscape Elements and Structures

Bridge

Concrete Seating Edge

Concrete Seating Step

Concrete Water Edge

Concrete Stairs

Railing

Hazard warning - tactile paving

Wall Gate

Site fixtures

Bench

Pic Nic Table

Bike parking

This drawing is copyright and may not be reproduced or made use of
unless expressly agreed by OKRA Landscape architects

Drawings made by OKRA are design drawings and always have to be
transformed into construction drawings by the client or the contractor.




OUDEGRACHT 23
3511 AB UTRECHT
THE NETHERLANDS
T. +31 (0)30 273 42 49
E. mail@OKRA.nl

Title	Zoom - Atlantic Pond Amphitheatre				
Projectname	Marine Park Phase 2				
Client	Cork City Council				
Scale	1:100	Format	A1	Date	03-06-2022
Sheet/ Sheets	1018			Version	A
Filename	MP2_OKRA_LA_1018				

2.0 ATLANTIC POND

SUNKEN GARDEN

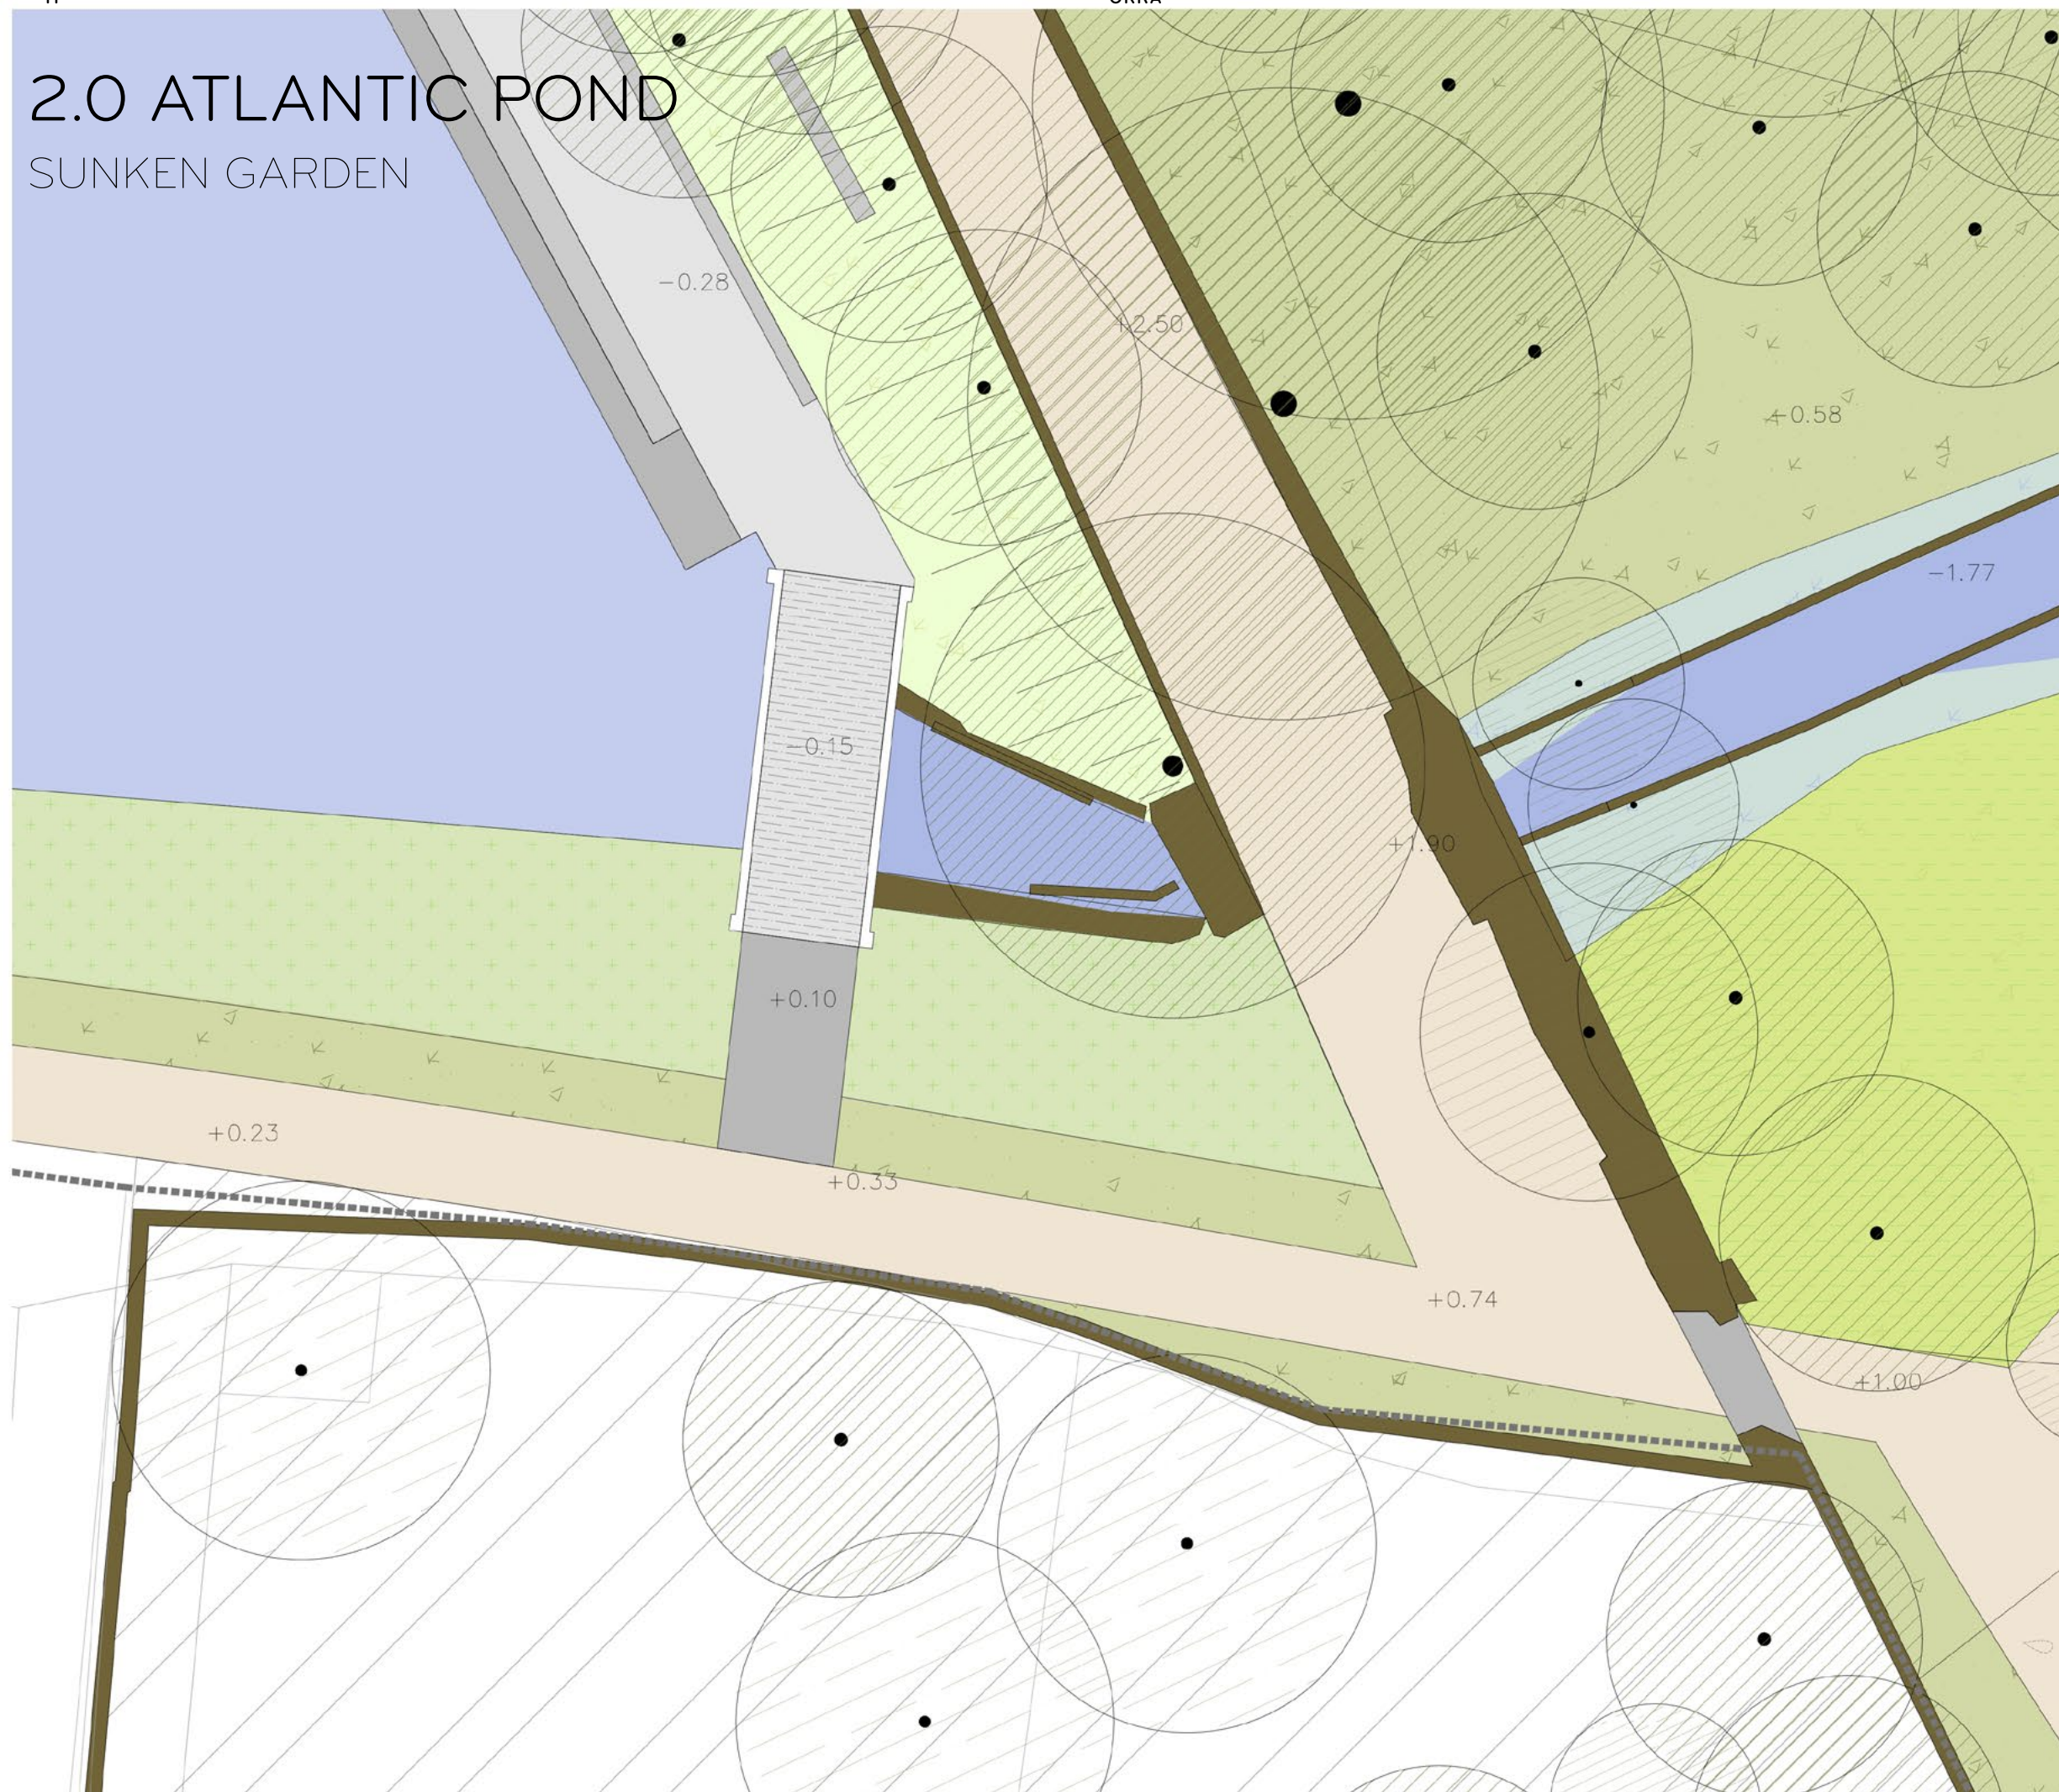

LEGEND

----- Project Boundary

General

Water

Spot level

Slope / embankment

Contour Lines

Existing walls

Private propriety

Fence

Surface Materials

Concrete slab - Atlantic pond promenade

Self bound gravel - Pathways

Planting

Existing trees

Proposed new trees

Grass embankment

Existing woodland

Open woodland

Soft water edge - water plants

Landscape Elements and Structures

Bridge

Concrete Seating Edge

Concrete Seating Step

Concrete Water Edge

Concrete Stairs

Rolling

Hazard warning - tactile paving

Wall Gate

Site fixtures

Bench

Pic Nic Table

This drawing is copyright and may not be reproduced or made use of unless expressly agreed by OKRA Landscape architects.
 Drawings made by OKRA are design drawings and always have to be transformed into construction drawings by the client or the contractor.



OUDEGRACHT 23
 3511 AB UTRECHT
 THE NETHERLANDS
 T. +31 (0)30 273 42 49
 E. mail@OKRA.nl

Title	Zoom - Atlantic Bridge				
Projectname	Marine Park Phase 2				
Client	Cork City Council				
Scale	1:100	Format	A1	Date	03-08-2022
Sheet/ Sheets	1019			Version	A
Filename	MP2_OKRA_LA_1019				

3.0 WOODLAND

BARRINGTON'S FOLLY

**LEGEND**

----- Project Boundary

General

Water

+0.00 Spot level

Slope / embankment

Contour Lines

Existing walls

Private propriety

Fence

Surface Materials

Self bound gravel - Pathways

Compacted soil - Trails

Planting

Existing trees

Proposed new trees

Grass embankment

Existing woodland

Open woodland

Soft water edge - water plants

Open meadow

Woodland enhancement

Existing marshland

Shrubs hedge

Landscape Elements and Structures

Sitting edge

Wall Gate

Site fixtures

Bench


Pic Nic Table

This drawing is copyright and may not be reproduced or made use of unless expressly agreed by OKRA Landscape architects
Drawings made by OKRA are design drawings and always have to be transformed into construction drawings by the client or the contractor.



OUDEGRACHT 23
3511 AB UTRECHT
THE NETHERLANDS
T. +31 (0)30 273 42 49
E. mail@OKRA.nl

Title	Zoom - Woodland Barrington's Folly				
Projectname	Marina Park Phase 2				
Client	Cork City Council				
Scale	1:100	Format	A0+	Date	03-06-2022
Sheet/ Sheets	1021			Version	A
Filename	MP2_OKRA_LA_1021				

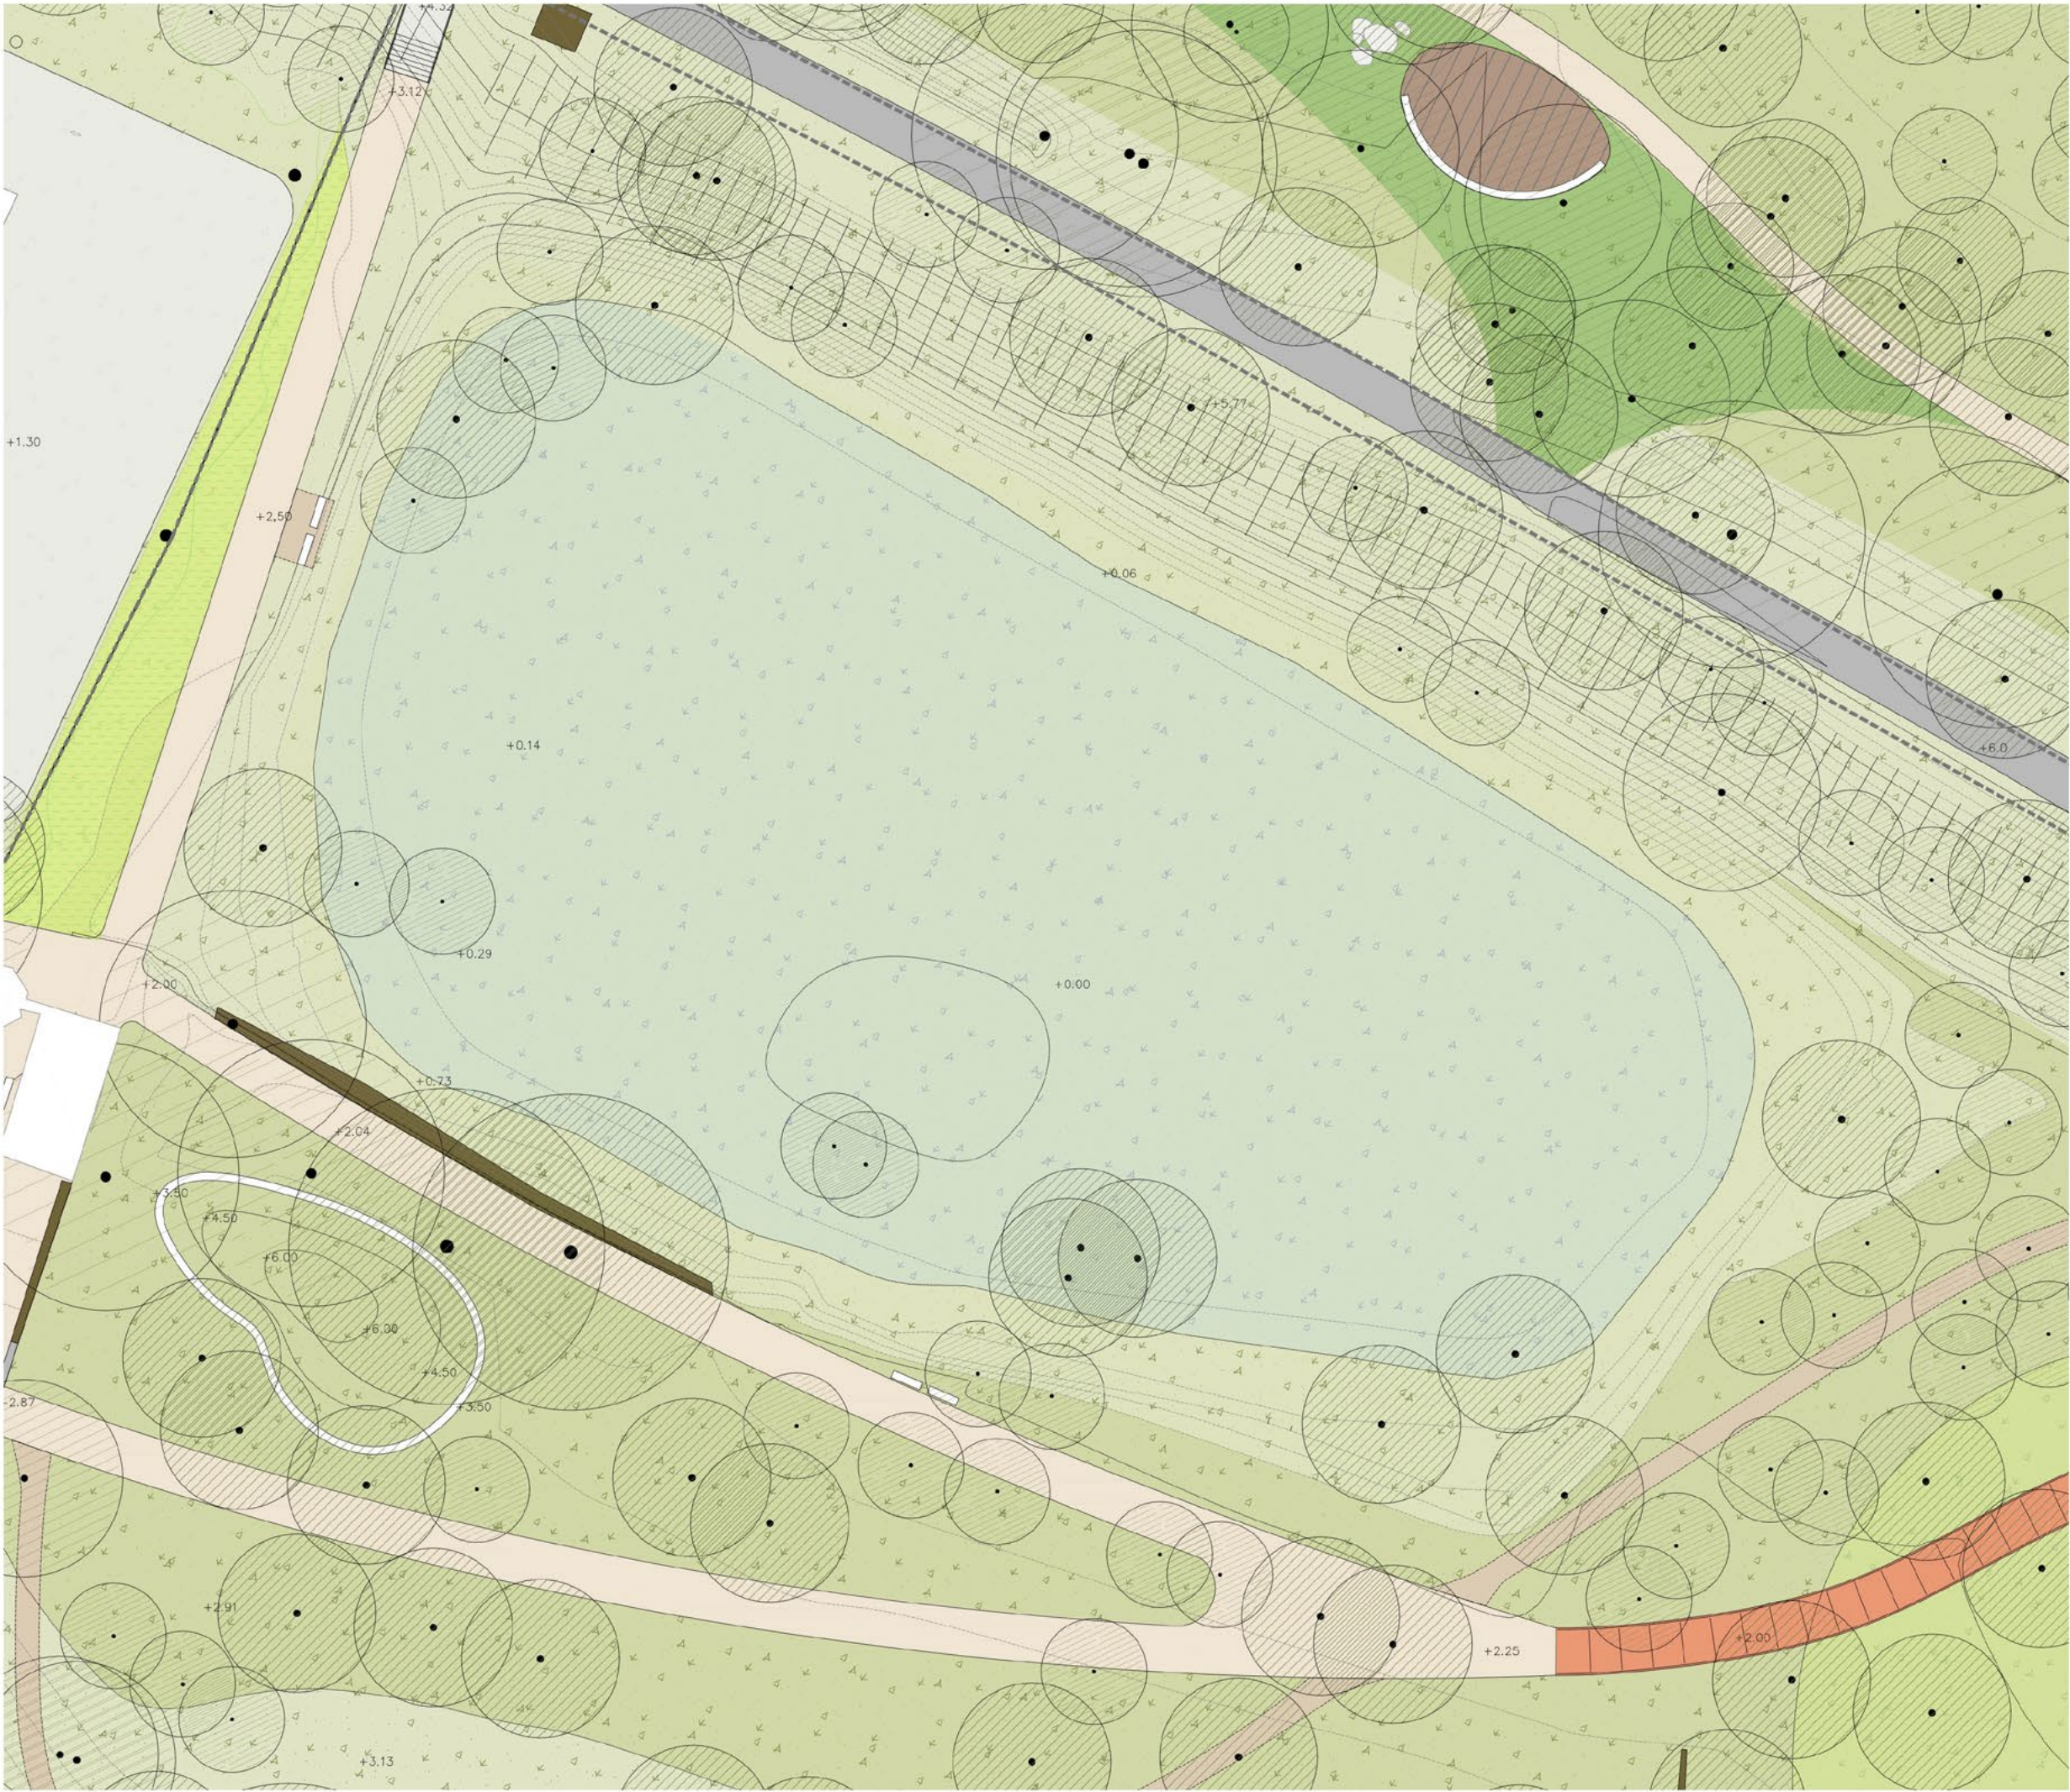

LEGEND

----- Project Boundary

General

Water

Spot level

Slope / embankment

Contour Lines

Existing walls

Private propriety

Fence

Surface Materials

Self bound gravel - Pathways

Compacted soil - Trails

Planting

Existing trees

Proposed new trees

Grass embankment

Existing woodland

Open woodland

Soft water edge - water plants

Open meadow

Woodland enhancement

Existing marshland

Shrubs hedge

Landscape Elements and Structures

Treewalk

Concrete Stairs

Sitting edge

Wall Gate

Fence integrated within vegetation

Site fixtures

Bench

Pic Nic Table

This drawing is copyright and may not be reproduced or made use of unless expressly agreed by OKRA Landscape architects
Drawings made by OKRA are design drawings and always have to be transformed into construction drawings by the client or the contractor.



 OUDEGRACHT 23 3511 AB UTRECHT THE NETHERLANDS T. +31 (0)30 273 42 49 E. mail@OKRA.nl					
Title	Zoom - Woodland Marshland				
Projectname	Marina Park Phase 2				
Client	Cork City Council				
Scale	1:200	Format	A1	Date	03-08-2022
Sheet/ Sheets	1022	Version		A	
Filename	MP2_OKRA_LA_1022				



LEGEND

----- Project Boundary

General

Water

Spot level

Slope / embankment

Contour Lines

Existing walls

Private propriety

Fence

Surface Materials

Self bound gravel - Pathways

Compacted soil - Trails

Woodchip - playground

Black Asphalt - road and parking

Planting

Existing trees

Proposed new trees

Grass embankment

Existing woodland

Open woodland

Soft water edge - water plants

Open meadow

Woodland enhancement

Existing marshland

Shrubs hedge

Landscape Elements and Structures

Treewalk

Concrete Stairs

Sitting edge

Wall Gate

Fence integrated within vegetation

Site fixtures

Bench

Pic Nic Table

This drawing is copyright and may not be reproduced or made use of unless expressly agreed by OKRA Landscape architects

Drawings made by OKRA are design drawings and always have to be transformed into construction drawings by the client or the contractor.



OUDEGRACHT 23
3511 AN UTRECHT
THE NETHERLANDS
T. +31 (0)30 273 42 49
E. mail@OKRA.nl

Title	Zoom - Woodland Tree walk				
Projectname	Marine Park Phase 2				
Client	Cork City Council				
Scale	1:200	Format	A1	Date	03-08-2022
Sheet/ Sheets	1023			Version	A
Filename	MP2_OKRA_LA_1023				



LEGEND

----- Project Boundary

General

Water

Spot level

Slope / embankment

Contour Lines

Existing walls

Private propriety

Fence

Surface Materials

Self bound gravel - Pathways

Compacted soil - Trails

Woodchip - playground

Black Asphalt - road and parking

Planting

Existing trees

Proposed new trees

Grass embankment

Existing woodland

Open woodland

Soft water edge - water plants

Open meadow

Woodland enhancement

Existing marshland

Shrubs hedge

Landscape Elements and Structures

Treewalk

Concrete Stairs

Sitting edge

Wall Gate

Fence integrated within vegetation

Site fixtures

Bench

Pic Nic Table

Wooden platform

Nature playground

Fitness stations

This drawing is copyright and may not be reproduced or made use of unless expressly agreed by OKRA Landscape architects

Drawings made by OKRA are design drawings and always have to be transformed into construction drawings by the client or the contractor.



OUDEGRACHT 23
3511 AB UTRECHT
THE NETHERLANDS
T. +31 (0)30 273 42 49
E. mail@OKRA.nl

Title	Zoom - Woodland Playground				
Projectname	Marine Park Phase 2				
Client	Cork City Council				
Scale	1:200	Format	A1	Date	03-08-2022
Sheet/ Sheets	1025			Version	A
Filename	MP2_OKRA_LA_1025				



LEGEND

----- Project Boundary

General

Water

Spot level

Slope / embankment

Contour Lines

Existing walls

Private propriety

Fence

Surface Materials

Self bound gravel - Pathways

Compacted soil - Trails

Woodchip - playground

Black Asphalt - road and parking

Planting

Existing trees

Proposed new trees

Grass embankment

Existing woodland

Open woodland

Soft water edge - water plants

Open meadow

Woodland enhancement

Existing marshland

Shrubs hedge

Landscape Elements and Structures

Wall Gate

Fence integrated within vegetation

Site fixtures

Bench

Pic Nic Table

Wooden platform

Nature playground

Fitness stations

Lounger

Bike parking

This drawing is copyright and may not be reproduced or made use of unless expressly agreed by OKRA Landscape architects
 Drawings made by OKRA are design drawings and always have to be transformed into construction drawings by the client or the contractor.



OUDEGRACHT 23
 3511 AB UTRECHT
 THE NETHERLANDS
 T. +31 (0)30 273 42 49
 E. mail@OKRA.nl

Title	Zoom - Northern Woodland 1				
Projectname	Marine Park Phase 2				
Client	Cork City Council				
Scale	1:200	Format	A1	Date	03-08-2022
Sheet/ Sheets	1026			Version	A
Filename	MP2_OKRA_LA_1026				

3.0 WOODLAND

NORTHERN WOODLAND WEST



LEGEND

----- Project Boundary

General

Water

Spot level

Slope / embankment

Contour Lines

Existing walls

Private propriety

Fence

Surface Materials

Self bound gravel - Pathways

Compacted soil - Trails

Woodchip - playground

Black Asphalt - road and parking

Planting

Existing trees

Proposed new trees

Grass embankment

Existing woodland

Open woodland

Soft water edge - water plants

Open meadow

Woodland enhancement

Existing marshland

Shrubs hedge

Landscape Elements and Structures

Wall Gate

Fence integrated within vegetation

Site fixtures

Bench

Pic Nic Table

Wooden platform

Nature playground

Fitness stations

Lounger

Bike parking

This drawing is copyright and may not be reproduced or made use of unless expressly agreed by OKRA Landscape architects.
 Drawings made by OKRA are design drawings and always have to be transformed into construction drawings by the client or the contractor.



OUDEGRACHT 23
 3511 AB UTRECHT
 THE NETHERLANDS
 T. +31 (0)30 273 42 49
 E. mail@OKRA.nl

Title	Zoom - Northern Woodland 2				
Projectname	Marine Park Phase 2				
Client	Cork City Council				
Scale	1:200	Format	A1	Date	03-08-2022
Sheet/ Sheets	1027			Version	A
Filename	MP2_OKRA_LA_1027				

[illegible]

Project Boundary

-  Water
-  Spot level
-  Slope / embankment
-  Contour Lines
-  Existing walls
-  Private propriety
-  Fence

- Self bound gravel – Pathways
- Compacted soil – Trails
- Woodchip – playground
- Black Asphalt – road and parking

Existing trees

Proposed new trees

-  Grass embankment
-  Existing woodland
-  Open meadow
-  Woodland enhancement
-  Swale
-  Shrubs hedge

- Slipway
- Boathouse
- Wall Gate
- Fence integrated within vegetation

 Bench

 Pic Nic Table

 Lounge

 Bike parking

This drawing is copyright and may not be reproduced or made use of unless expressly agreed by OKRA Landscape architects

Drawings made by OKRA are design drawings and always have to be transformed into construction drawings by the client or the contractor.



ROUDEGRACHT 23
3511 AB UTRECHT
THE NETHERLANDS
T. +31 (0)30 273 42 49
E. mail@OKRA.nl

Title	Zoom - Meadow Slipway				
Projectname	Marina Park Phase 2				
Client	Cork City Council				
Scale	1:250	Format	A1	Date	03-05-2022
Sheet/ Sheets	1028			Version	A
Filename	MP2_OKRA_LA_1028				

LEGEND

--- Project Boundary

○ Existing trees

● Trees to be considered for removal

● Proposed native trees

■ Proposed grass embankment

■ Proposed natural grassland

■ Proposed species rich grassland

■ Water plants

■ Existing woodland

■ Proposed open woodland

NOTE

- All new proposed plants are suitable for the Irish local environment.
- Trees to be considered for removal such as dead trees, trees that represent a risk for public and structures, will be considered for removal.
- Trees that will be removed will be replaced with new trees.

This drawing is copyright and may not be reproduced or made use of without express written permission by OKRA Landscape Architects.

OKRA Landscape Architects Ltd. are design, planning and development consultants. This construction drawing is the client's property.

It is to be used for the construction of the project only.



						
Title				Planting Plan - Atlantic Pond		
Projectname				Marina Park Phase 2		
Client				Cork City Council		
Scale		1:500	Format	A1	Date	03-06-2022
Sheet/ Sheets		1029			Version	A
Filename		MP2_OKRA_LA_1029				

LEGEND

--- Project Boundary

○ Existing trees

● Trees to be considered for removal

Existing woodland

Sloped existing woodland

Existing marshland

Enhanced woodland

Enhanced open meadow

NOTE

- All new proposed plants are suitable for the Irish local environment.
- Trees to be considered for removal such as dead trees, trees that represent a risk for public and structures, will be considered for removal.
- Trees that will be removed will be replaced with new trees.


This drawing is copyright and may not be reproduced or made use of without express written permission of OKRA Landscape Architects.

Drawings made by OKRA are design drawings and shall remain the intellectual property of OKRA and shall not be used for any other purpose without the written consent of OKRA.

Or being based on official information.



Title	Planting Plan - Woodland		
Projectname	Marina Park Phase 2		
Client	Cork City Council		
Scale	1:500	Format	A1
Sheet/ Sheets	10/30	Date	03-06-2022
Filename	MP2_OKRA_LA_1030	Version	A

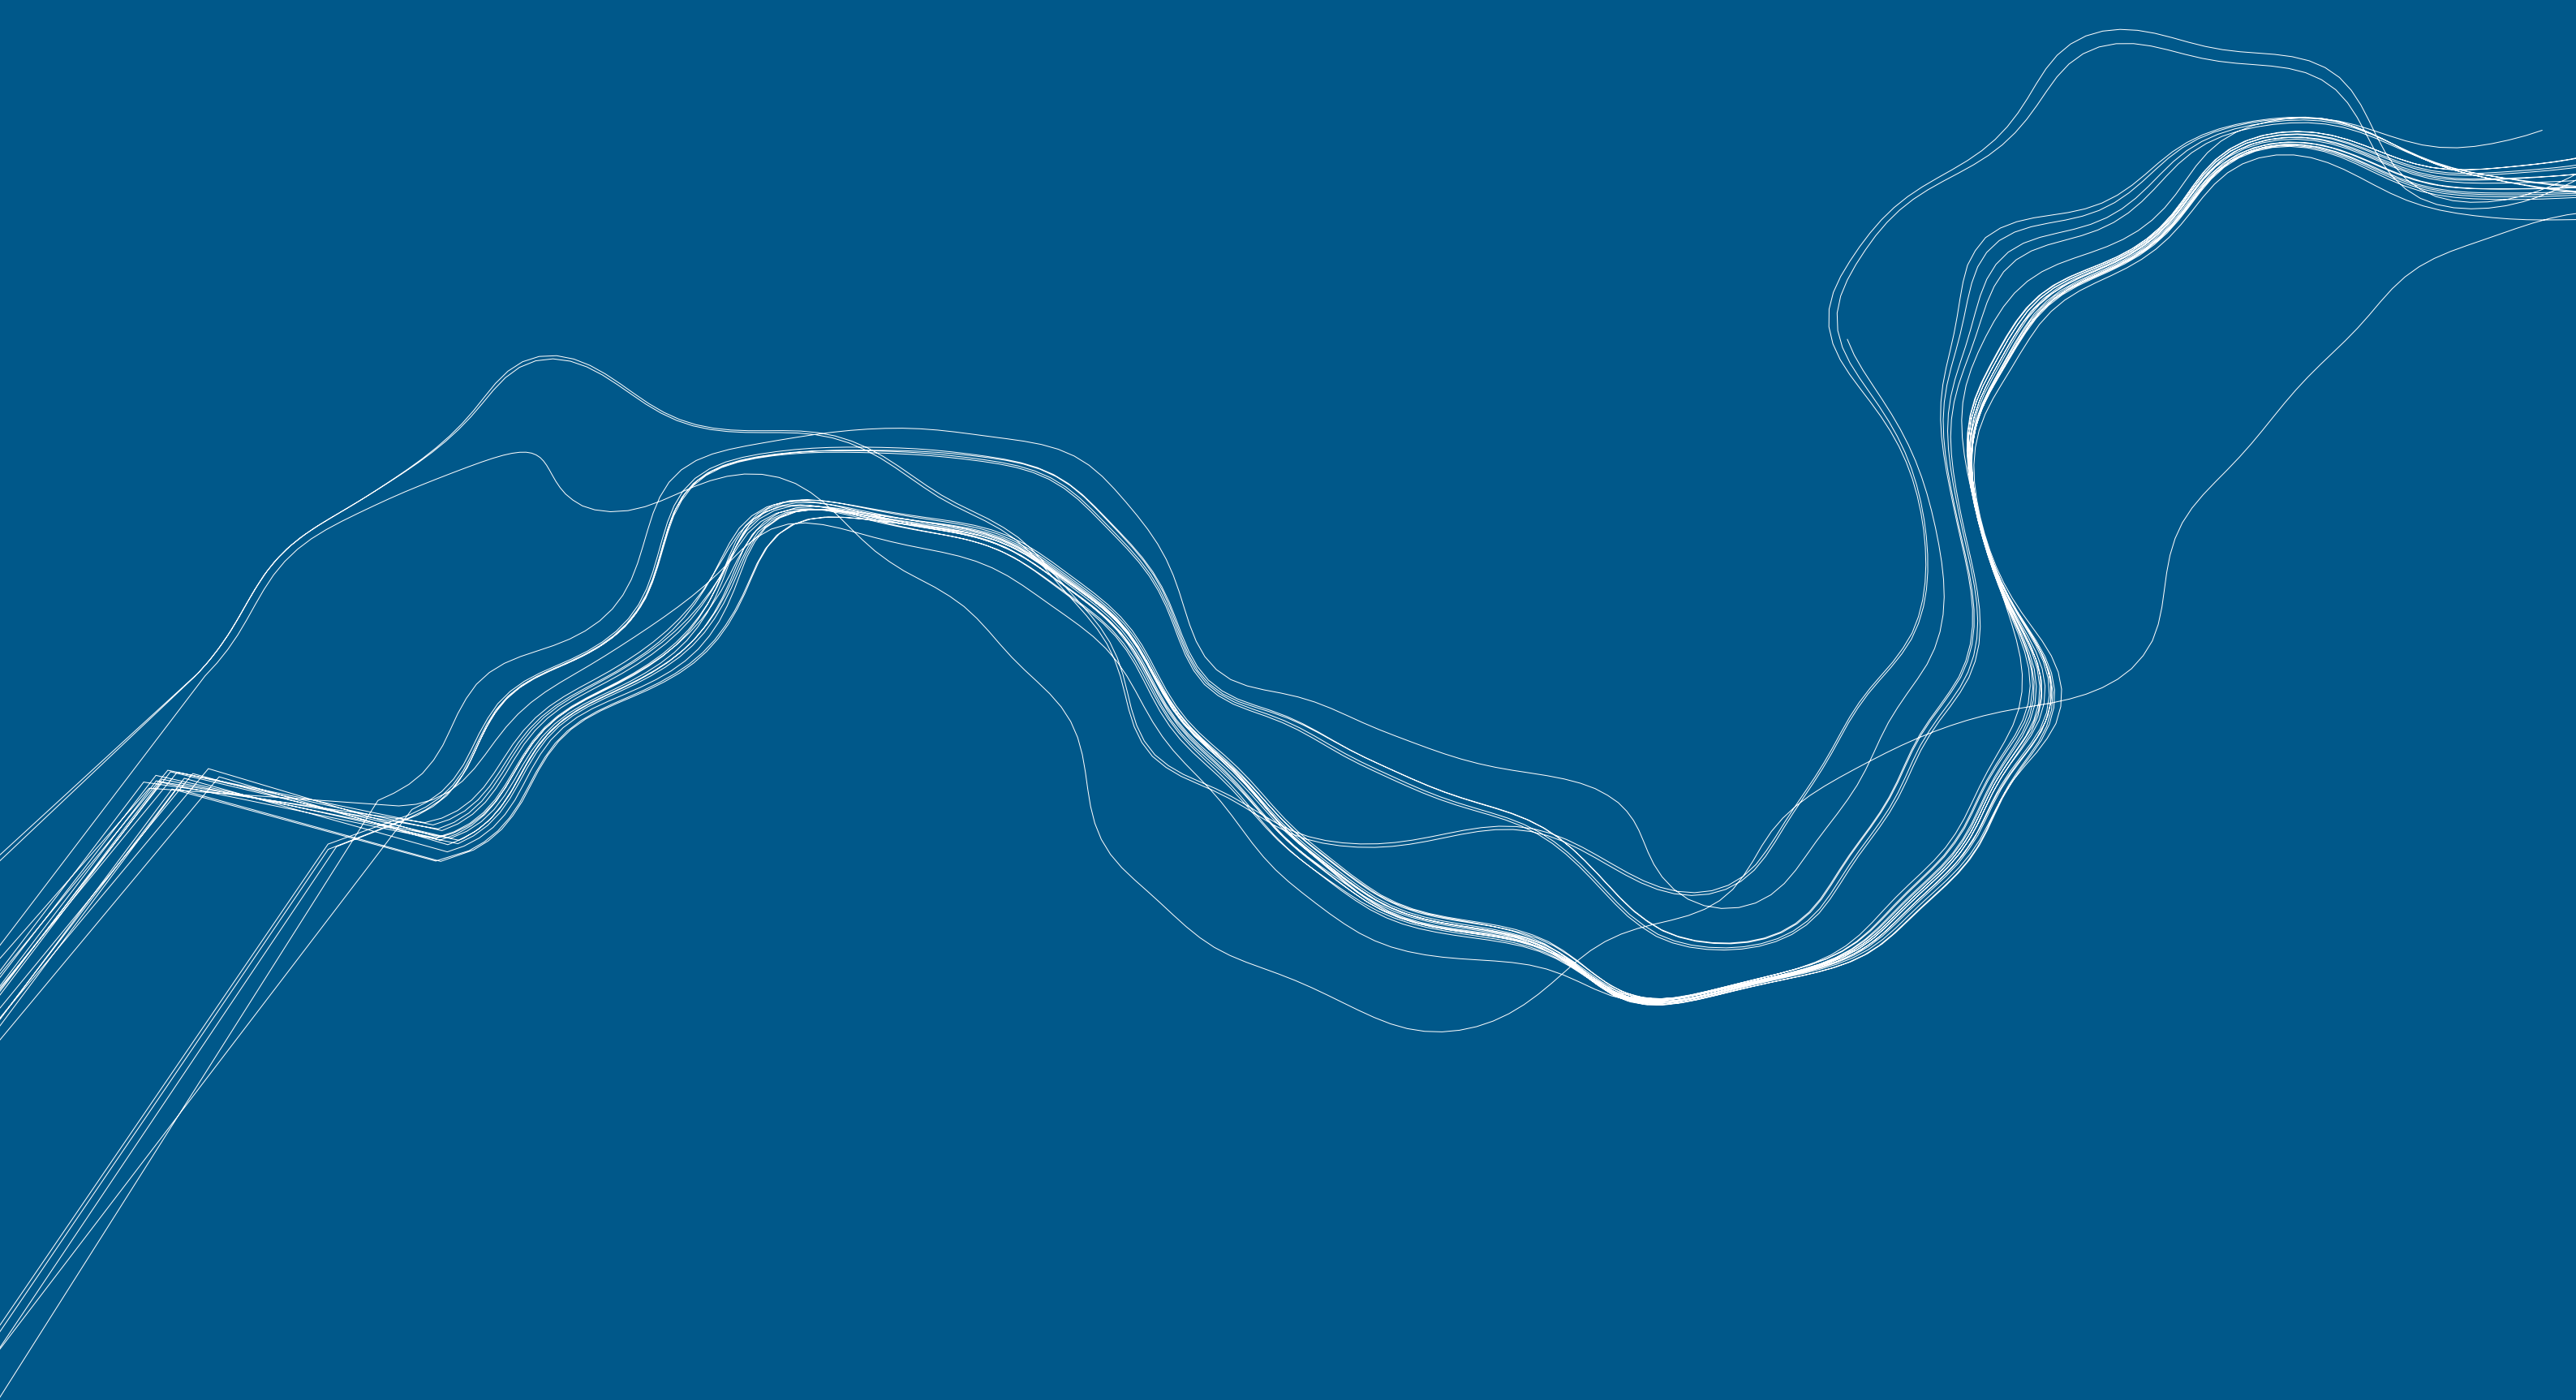

OKRA