





REFER TO INDEX SHEET FOR NOTES REGARDING DESIGN RESPONSIBILITY & RISK ASSESSMENT					
UISCE	STANDARD DETAILS - WASTEWATER	SCALE	DATE	NOT TO SCALE	SEPT. 2015
2 07720RH TOC B.C ownership rev 003	WASTEWATER SERVICE CONNECTION MAINTENANCE RESPONSIBILITY	DRAWING No.	REV		
1 11/17/AMC/TOC Note reference added		STD-WW-01	2		
0 09/16/AMC/TOC Initial Issue		SL			
000 000 000 000 Description		000			

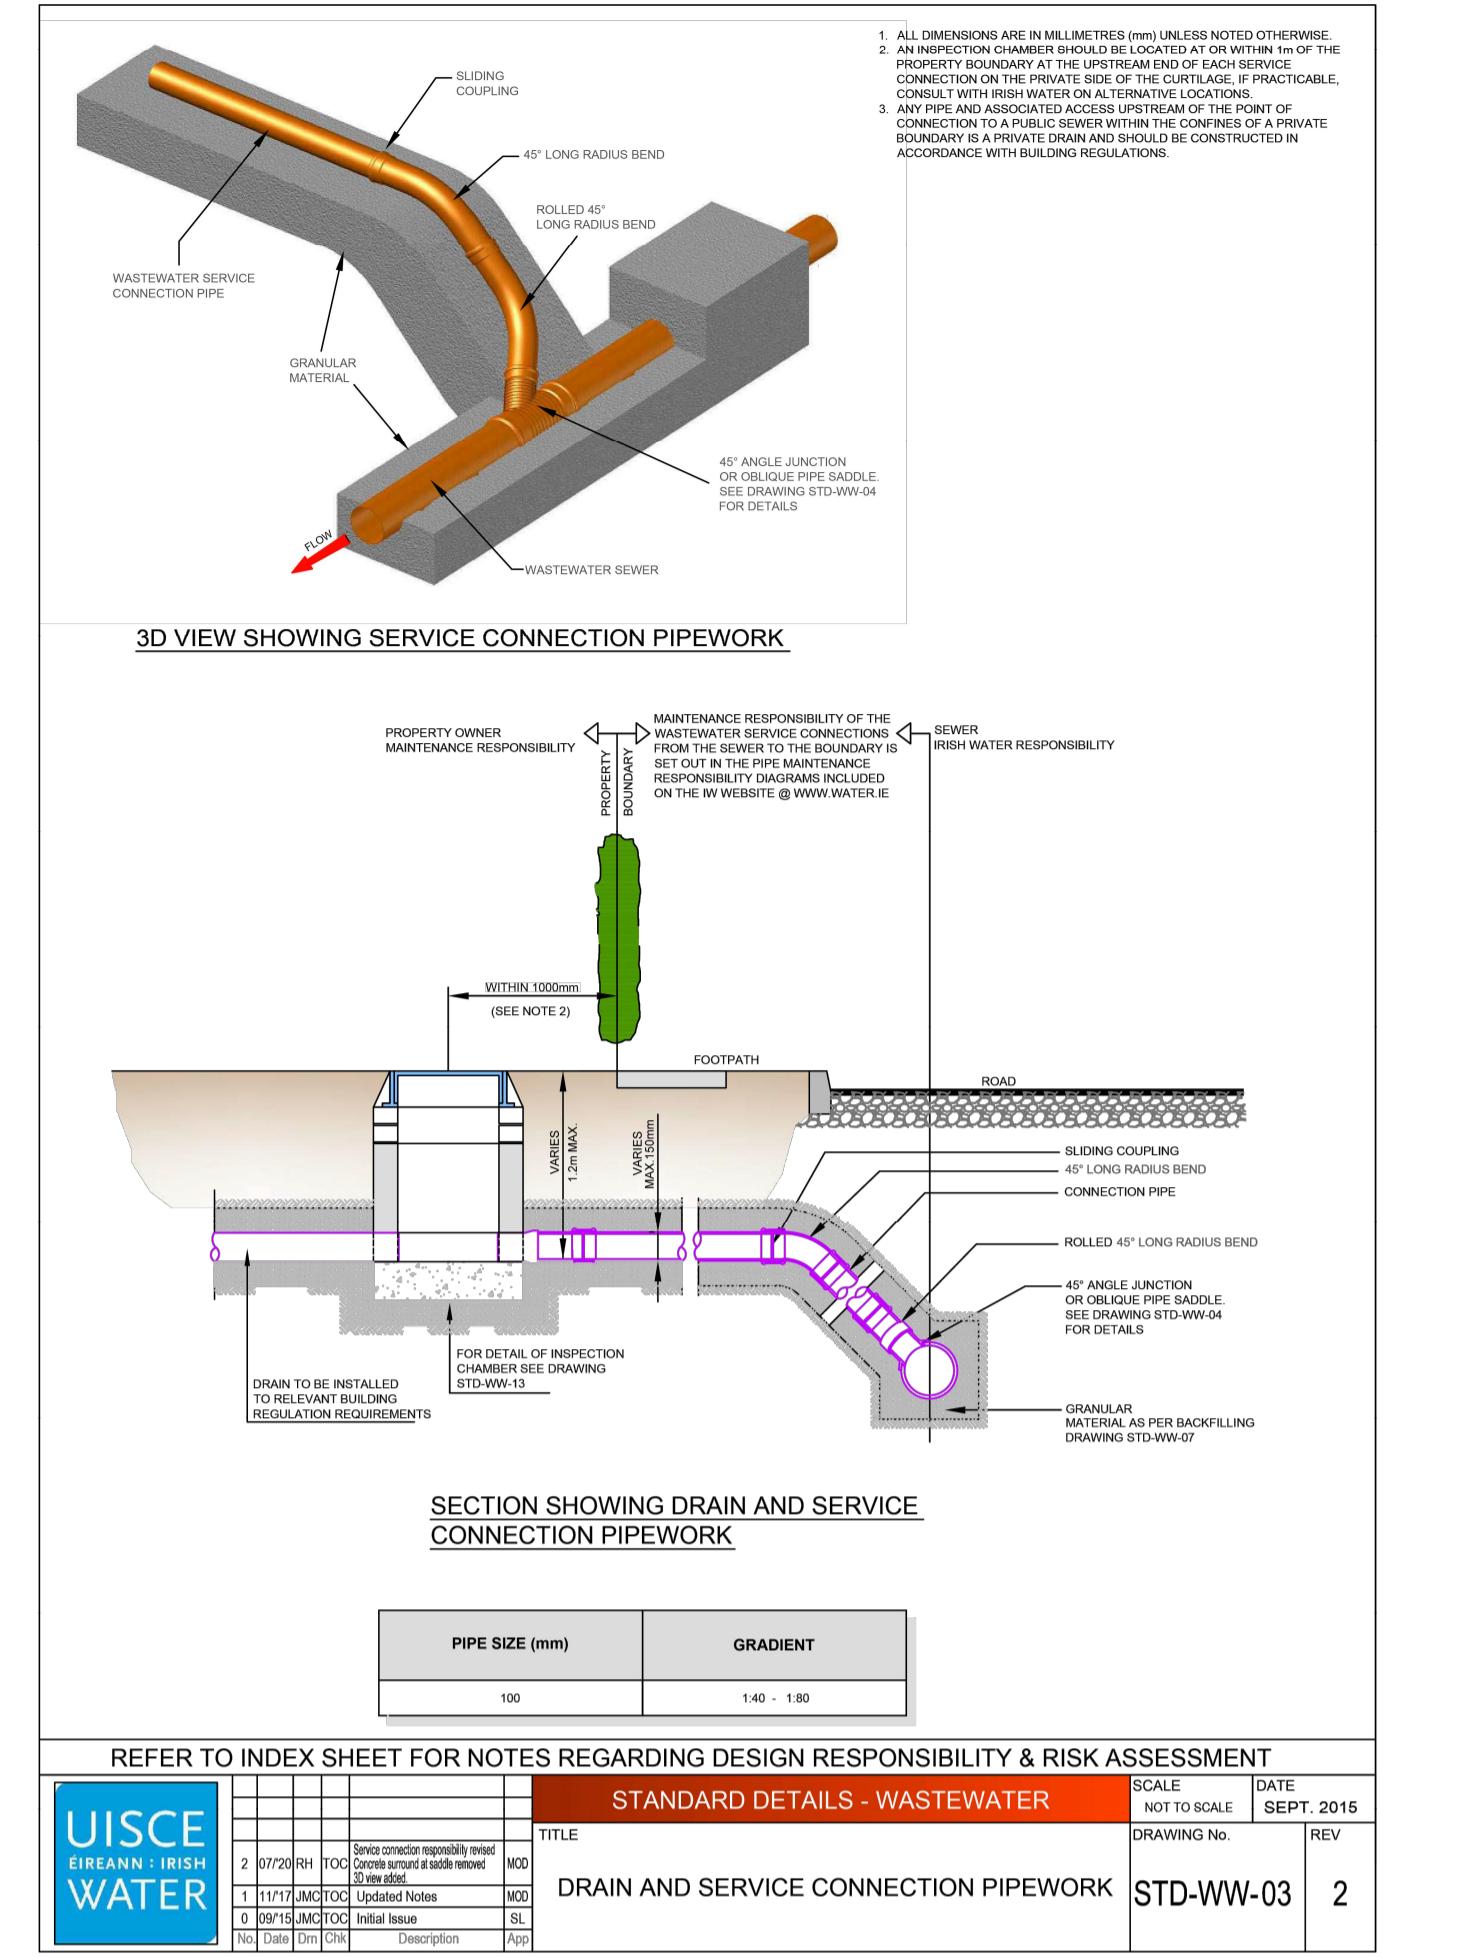

REFER TO INDEX SHEET FOR NOTES REGARDING DESIGN RESPONSIBILITY & RISK ASSESSMENT					
UISCE	STANDARD DETAILS - WASTEWATER	SCALE	DATE	NOT TO SCALE	SEPT. 2015
2 07720RH TOC Dens correctability rev 003	DRAIN AND SERVICE CONNECTION PIPEWORK	DRAWING No.	REV		
1 11/17/AMC/TOC Updated Notes		STD-WW-03	2		
0 09/16/AMC/TOC Initial Issue		SL			
000 000 000 000 Description		000			

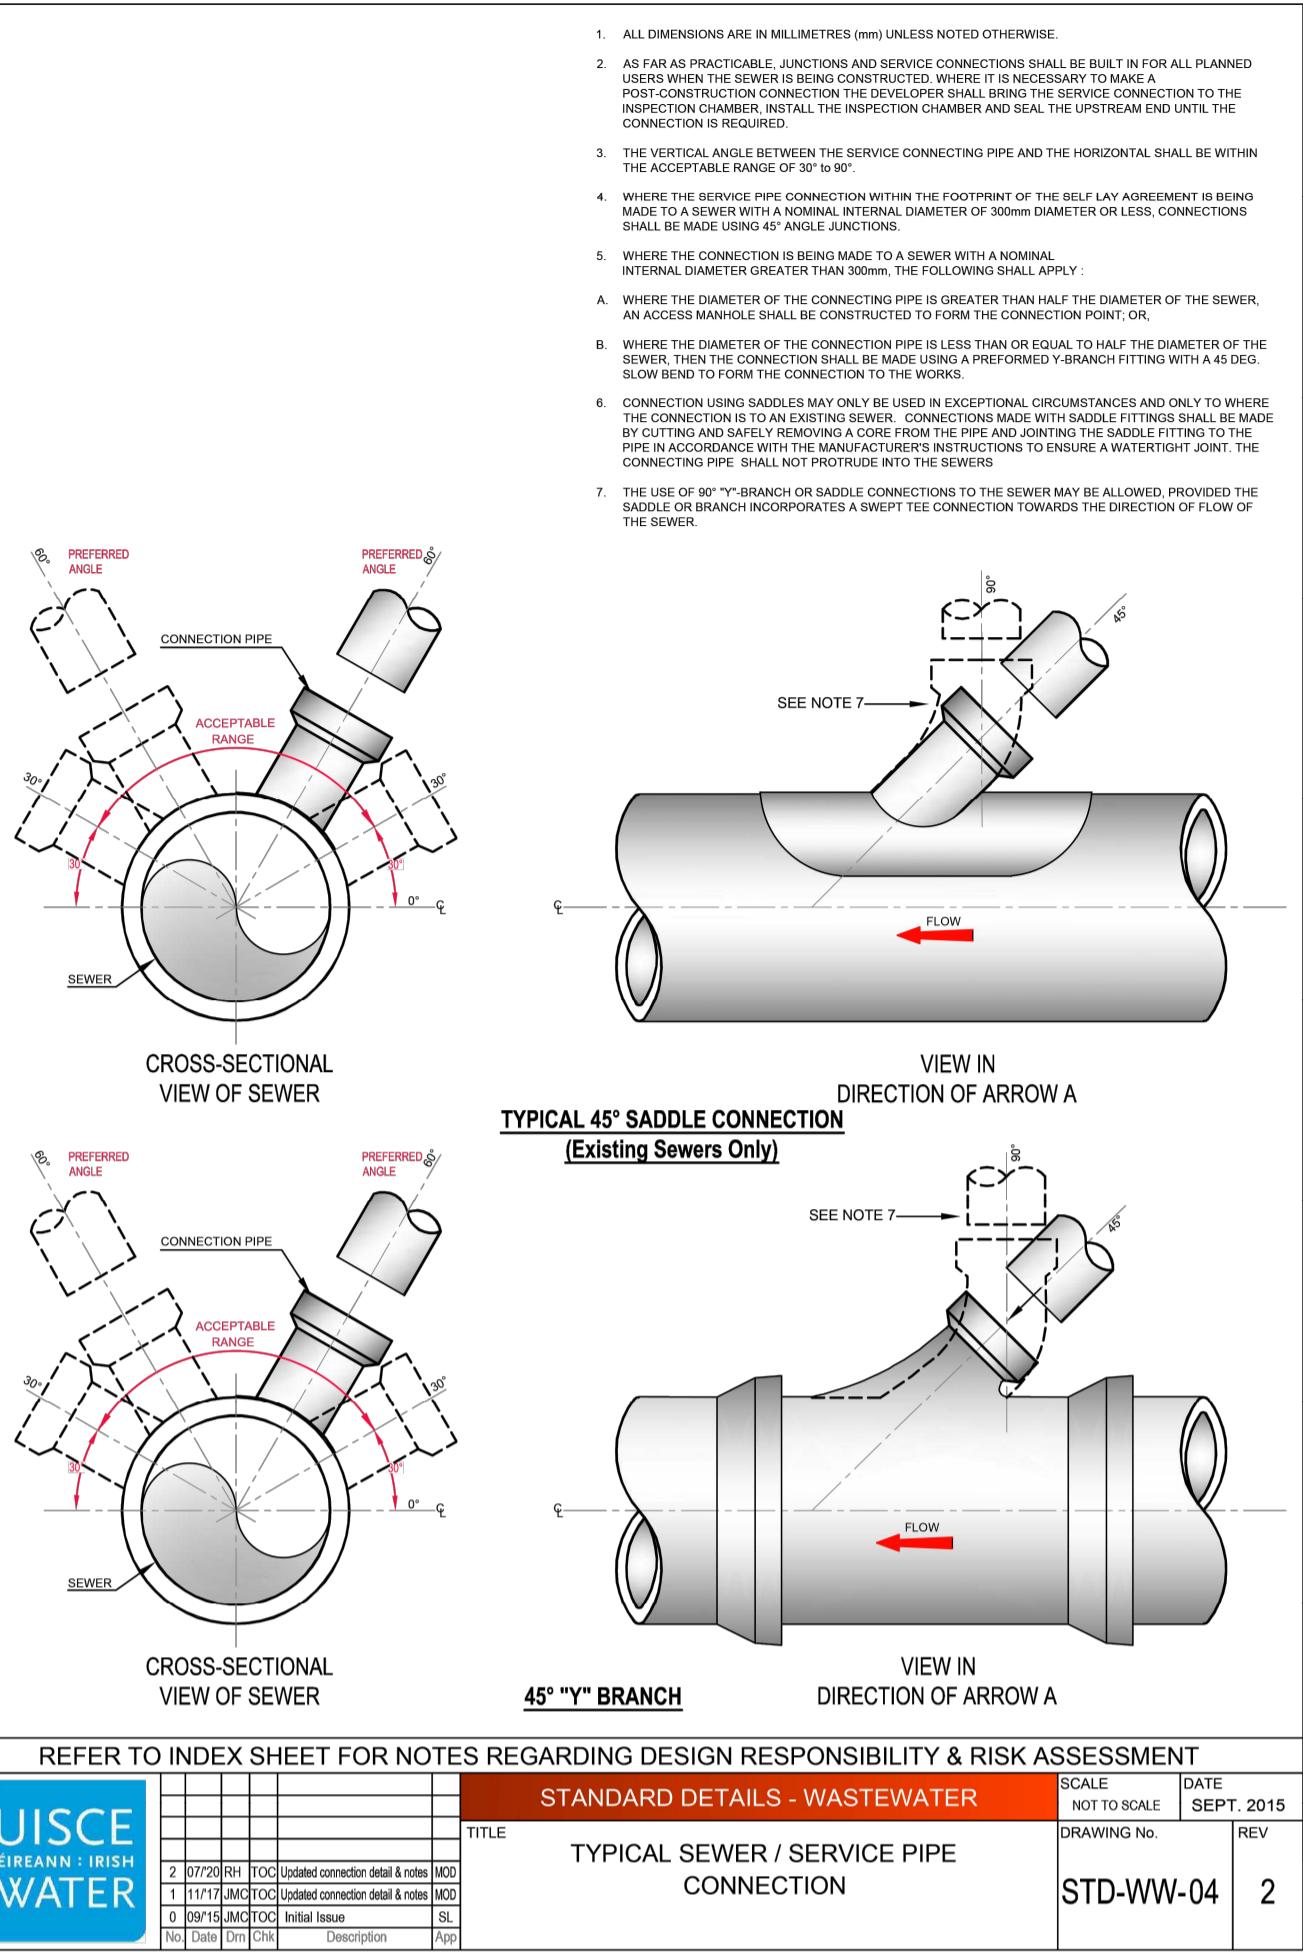

REFER TO INDEX SHEET FOR NOTES REGARDING DESIGN RESPONSIBILITY & RISK ASSESSMENT					
UISCE	STANDARD SEWER / SERVICE PIPE	SCALE	DATE	NOT TO SCALE	SEPT. 2015
2 07720RH TOC Updated connection detail & notes 003	TYPICAL SEWER / SERVICE PIPE CONNECTION	DRAWING No.	REV		
1 11/17/AMC/TOC Updated notes		STD-WW-04	2		
0 09/16/AMC/TOC Initial Issue		SL			
000 000 000 000 Description		000			

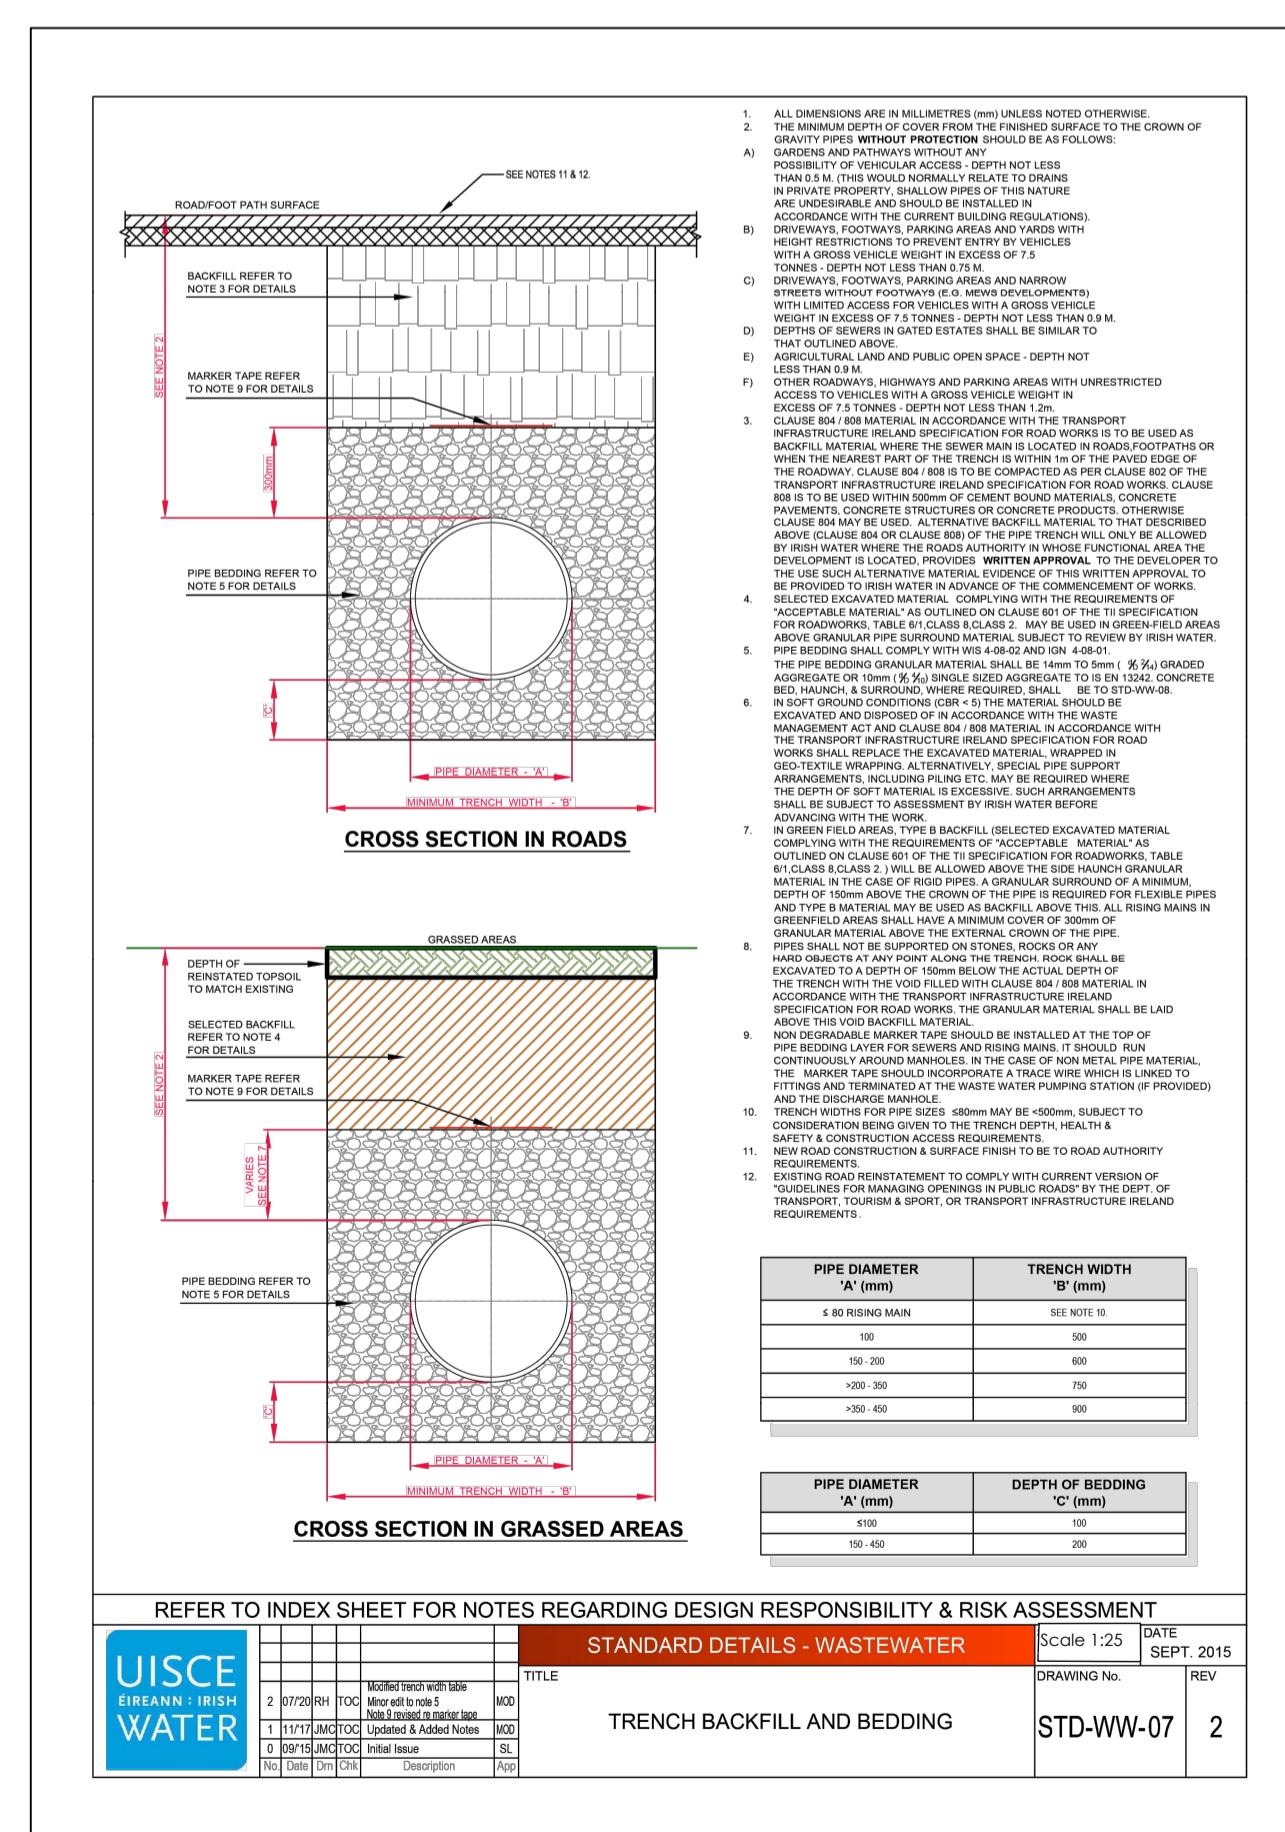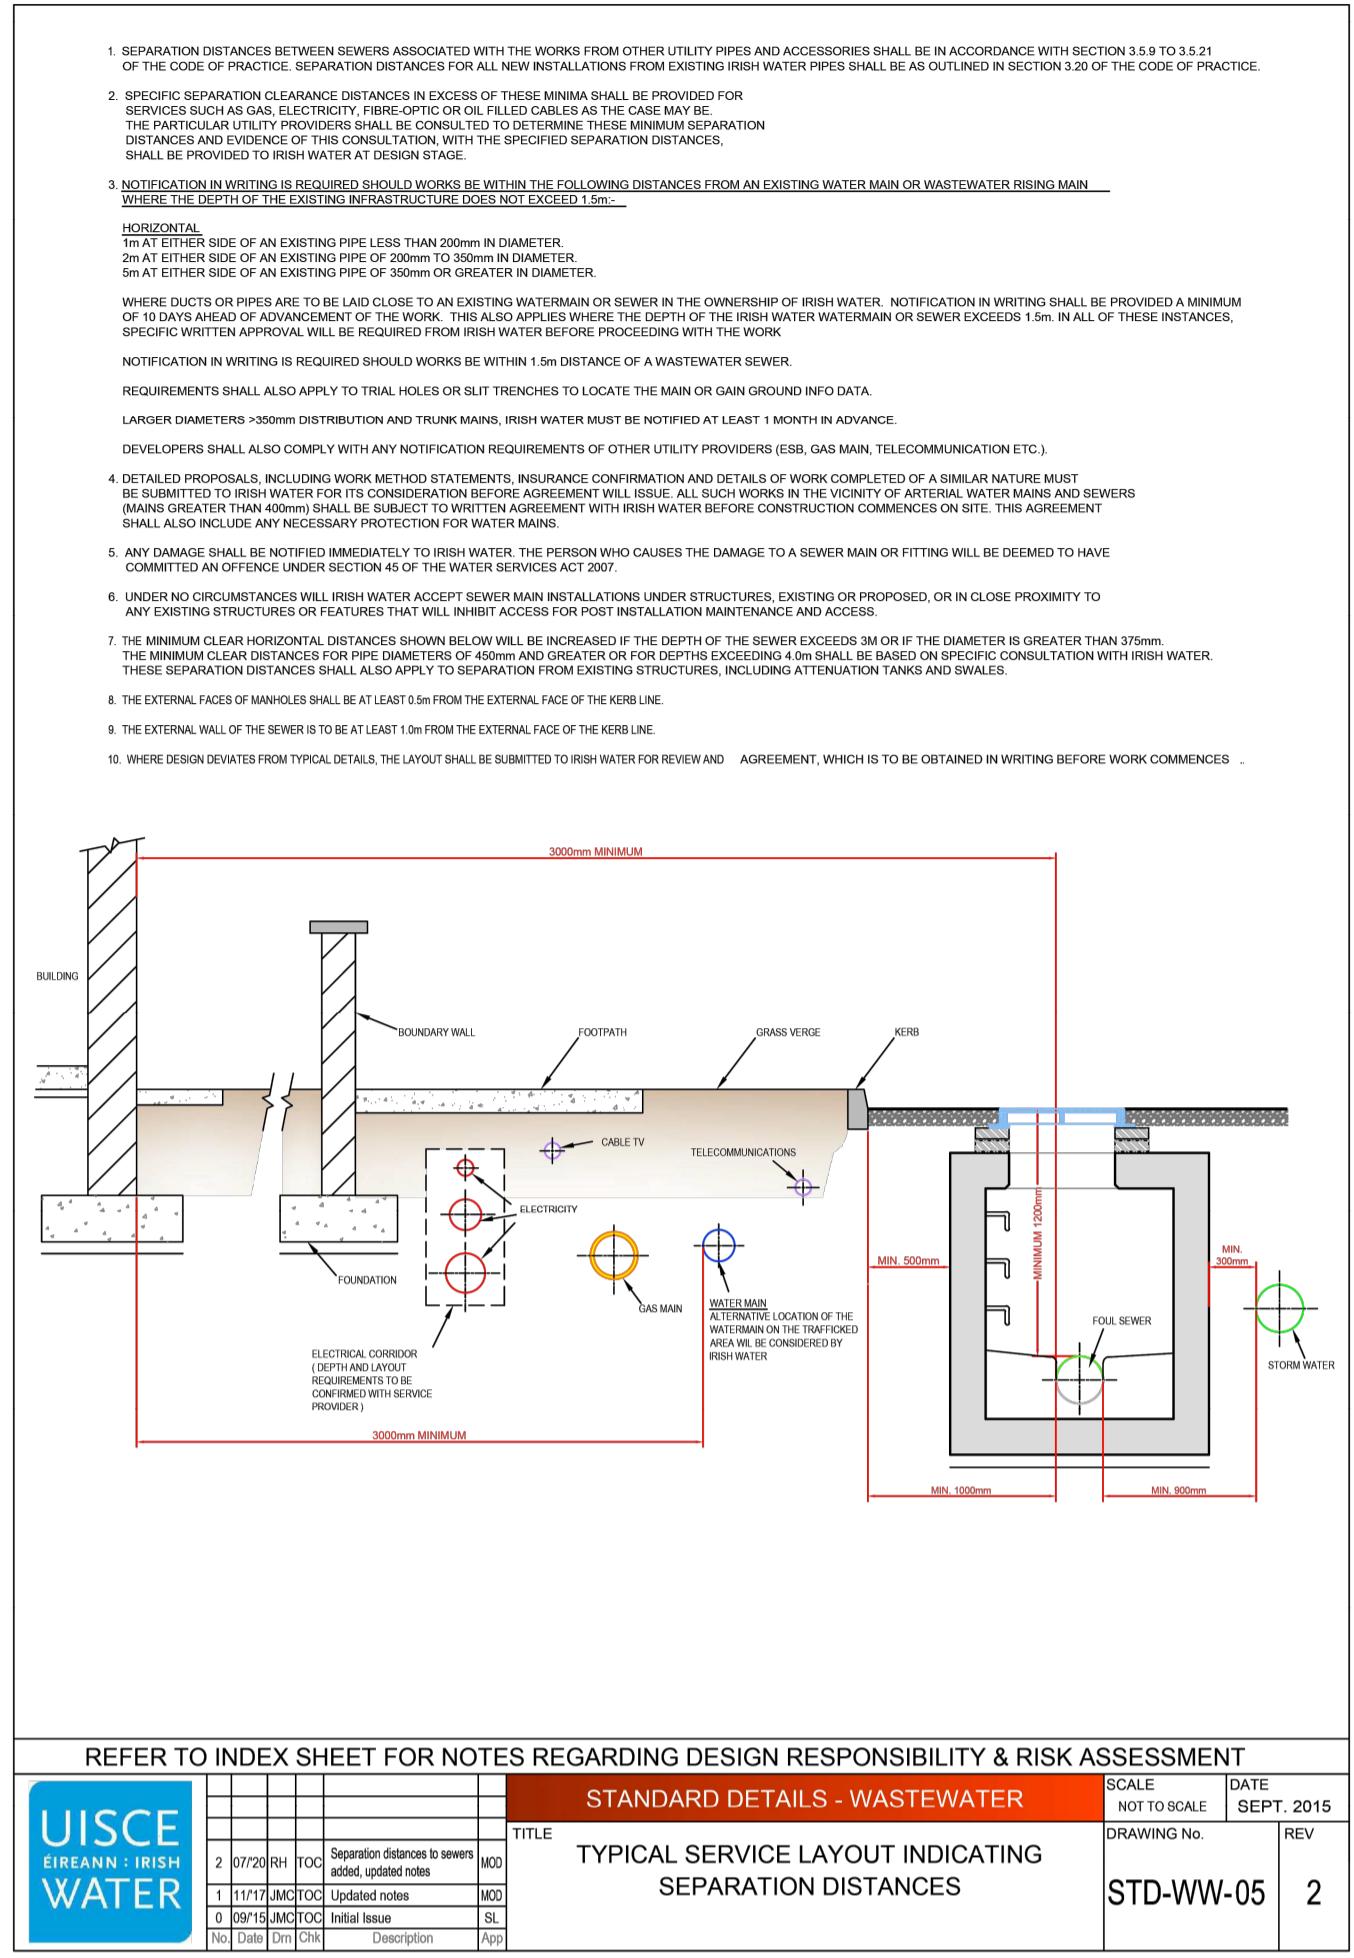

REFER TO INDEX SHEET FOR NOTES REGARDING DESIGN RESPONSIBILITY & RISK ASSESSMENT					
UISCE	STANDARD DETAILS - WASTEWATER	SCALE	DATE	NOT TO SCALE	SEPT. 2015
2 07720RH TOC Minor backfill & bed 003	TRENCH BACKFILL AND BEDDING	DRAWING No.	REV		
1 11/17/AMC/TOC Updated & Added Notes		STD-WW-07	2		
0 09/16/AMC/TOC Initial Issue		SL			
000 000 000 000 Description		000			

