



Longitudinal Storm Sewer Section MH's SSS20 - SSS21

Scale 1:250

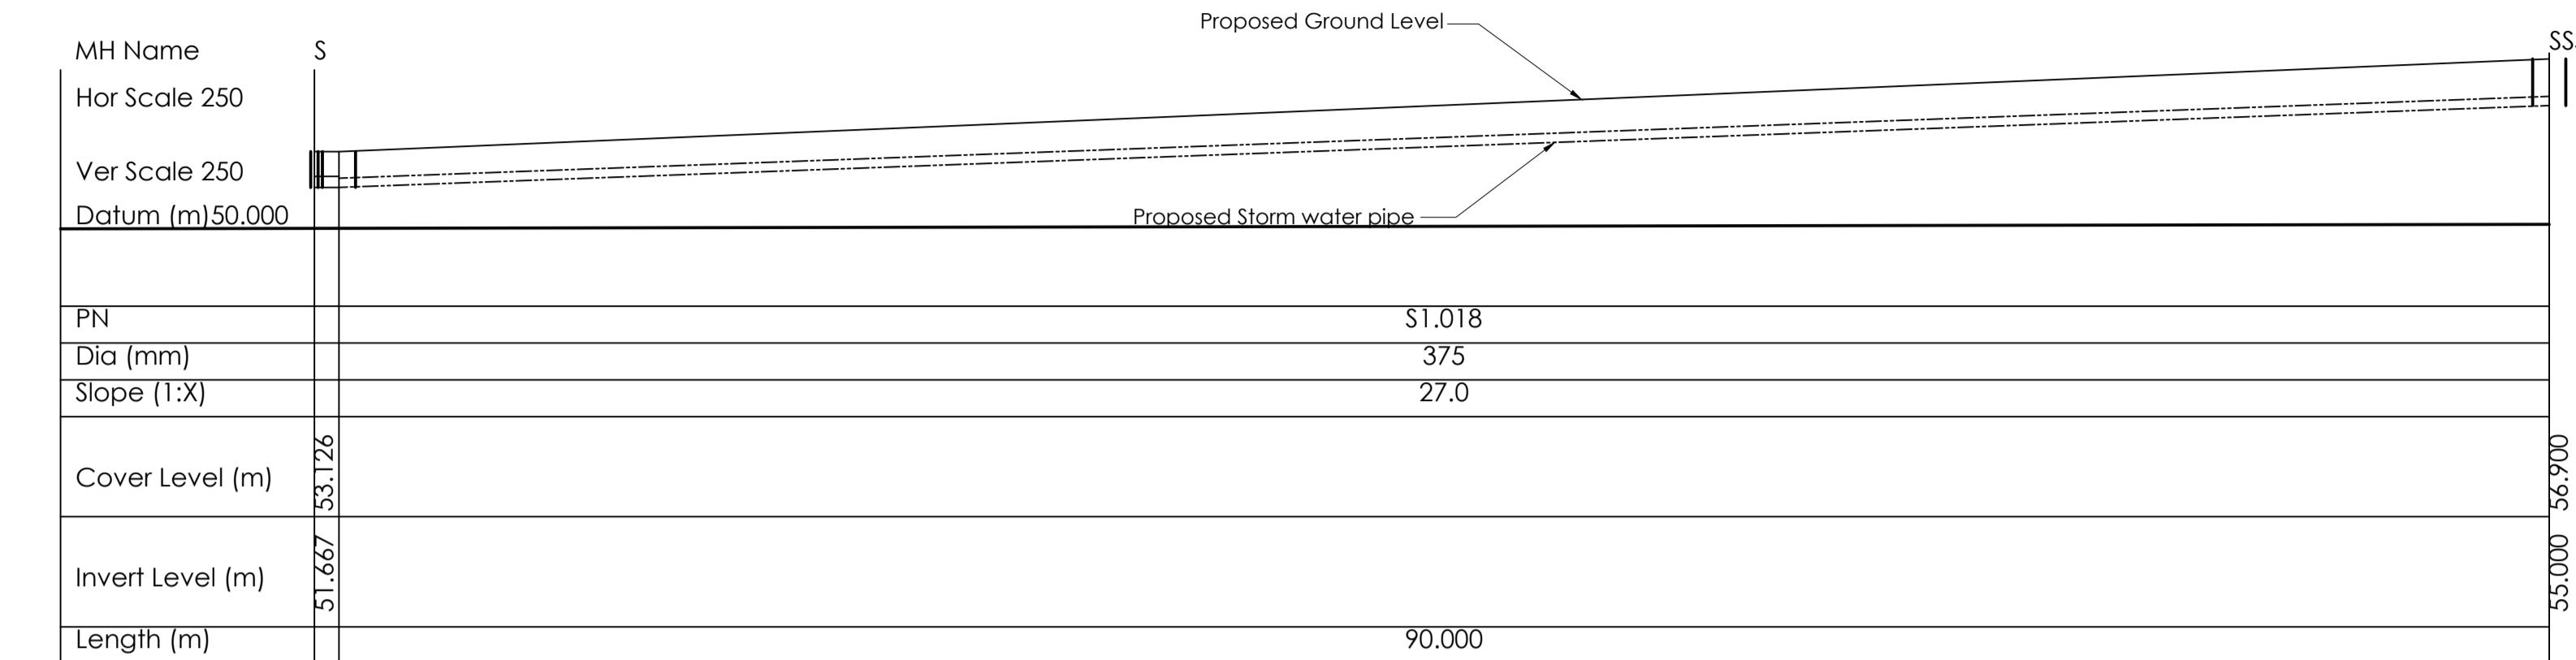


Longitudinal Storm Sewer Section MH's SSS21 - S

Scale 1:250

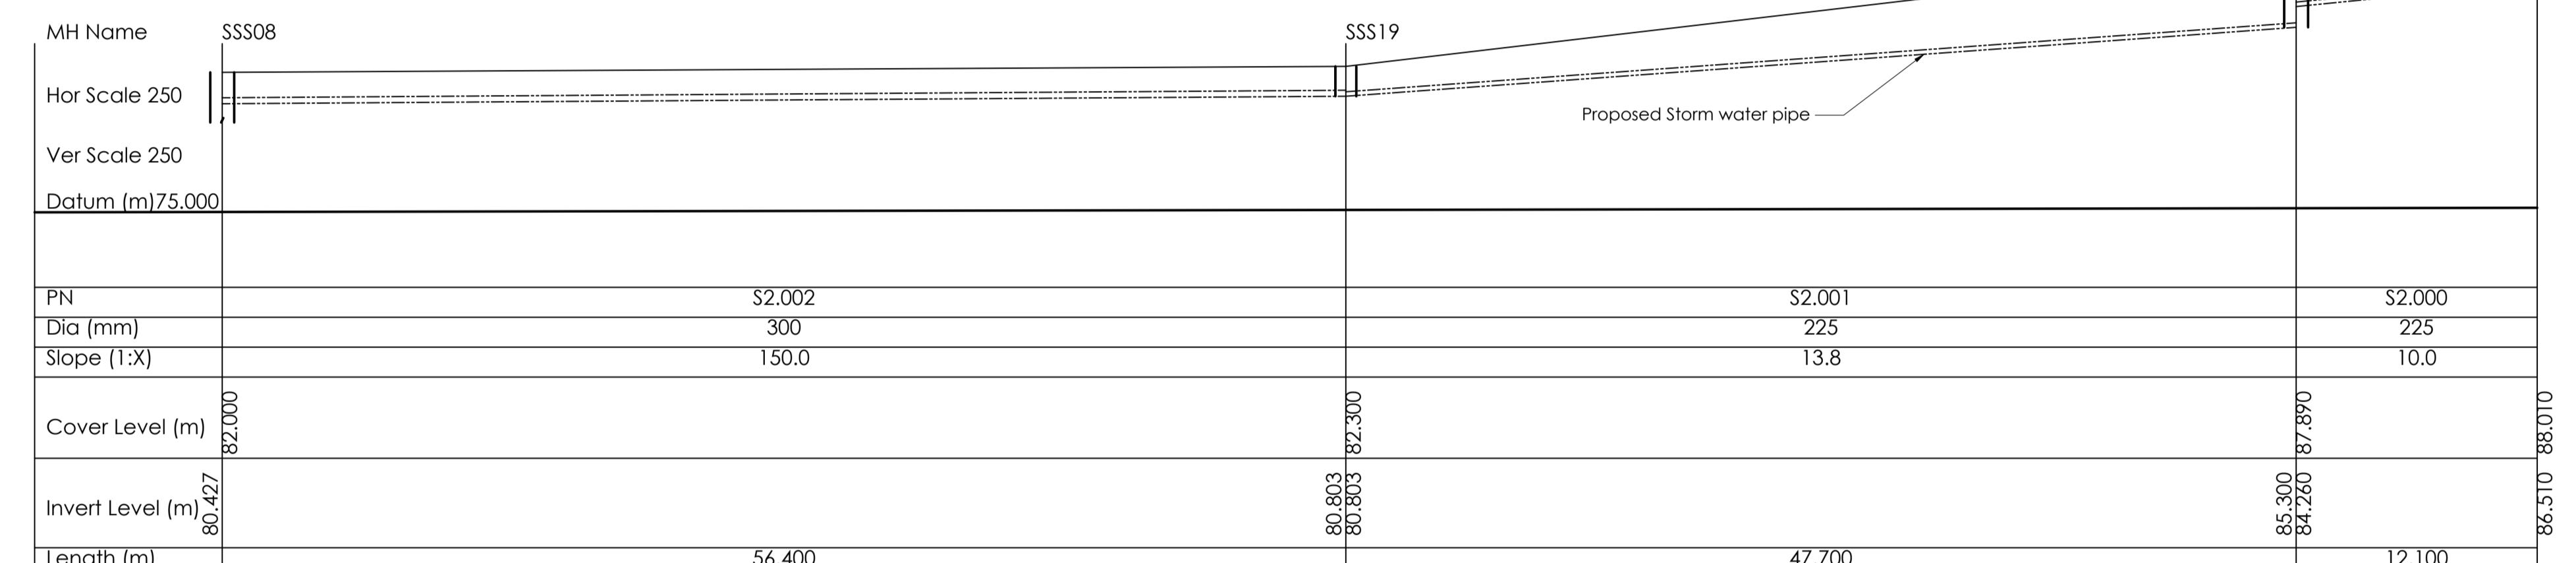

Longitudinal Storm Sewer Section MH's SSS08 - SSS17

Scale 1:250

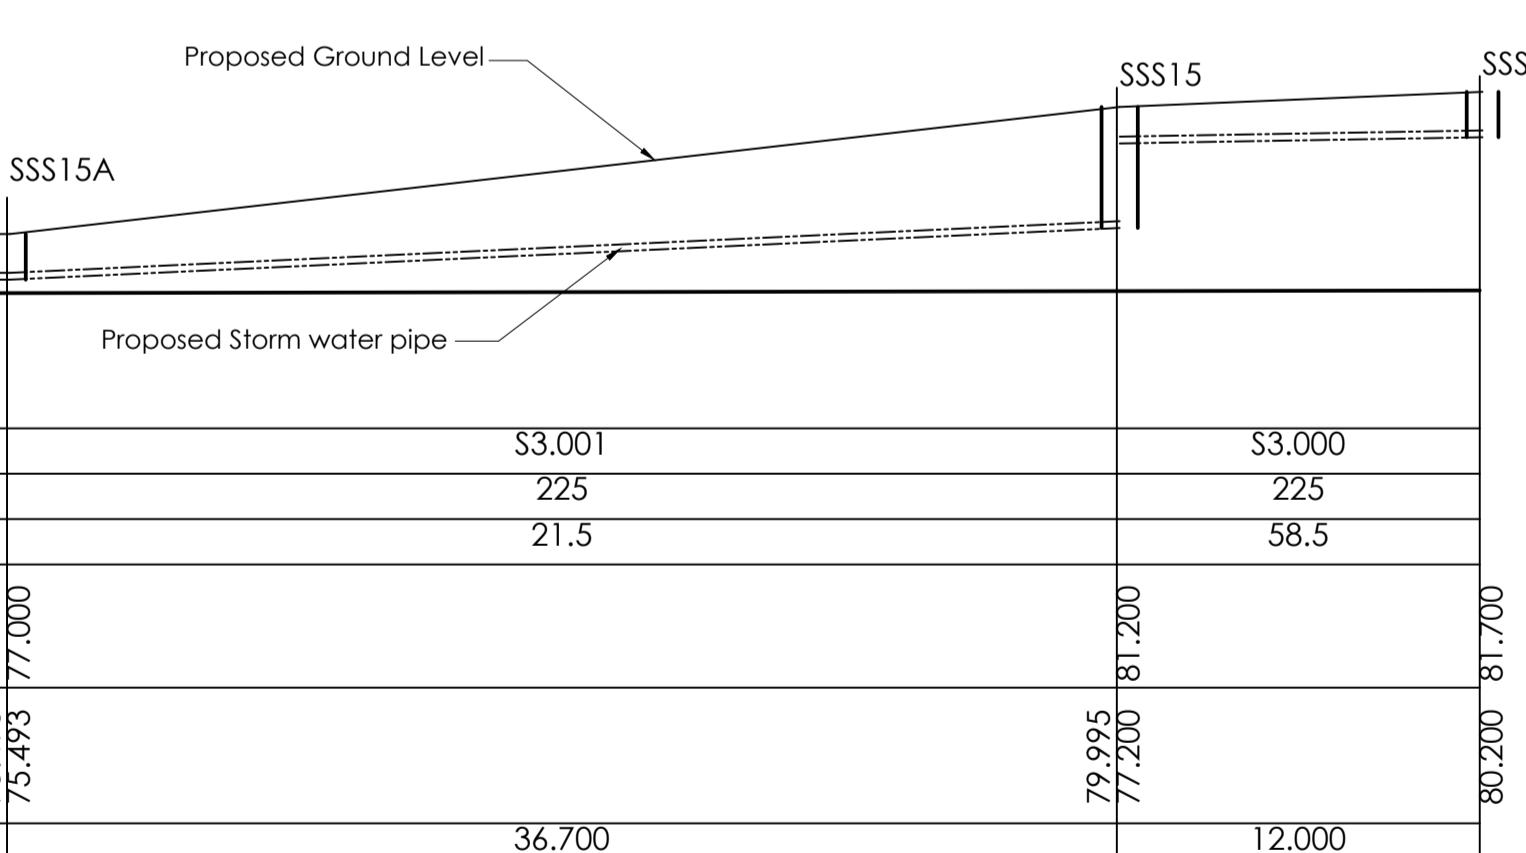

Longitudinal Storm Sewer Section MH's SSS14 - SSS12

Scale 1:250