


-
- Key Plan**
Scale 1:2500

Site Layout
Scale 1:250

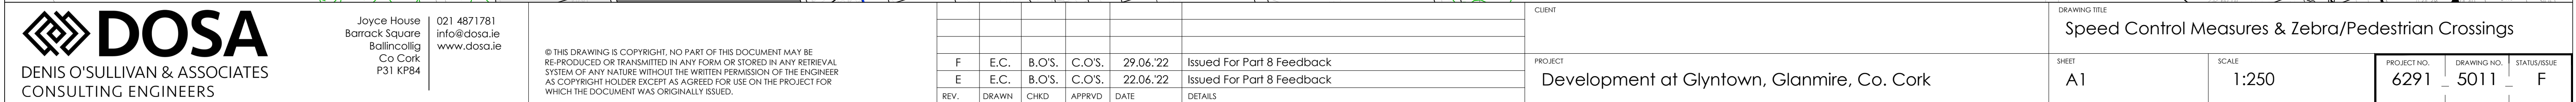

F	E.C.	B.O.S.	C.O.S.	29.06'22	Issued For Part 8 Feedback
E	E.C.	B.O.S.	C.O.S.	22.06.'22	Issued For Part 8 Feedback
REV.	DRAWN	CHKD	APPRVD	DATE	DETAILS

DRAWING TITLE			
Speed Control Measures & Zebra/Pedestrian Crossings			
SHEET		SCALE	PROJECT NO. DRAWING NO. STATUS/ISSUE
A1		1:250	6291 5011 F