




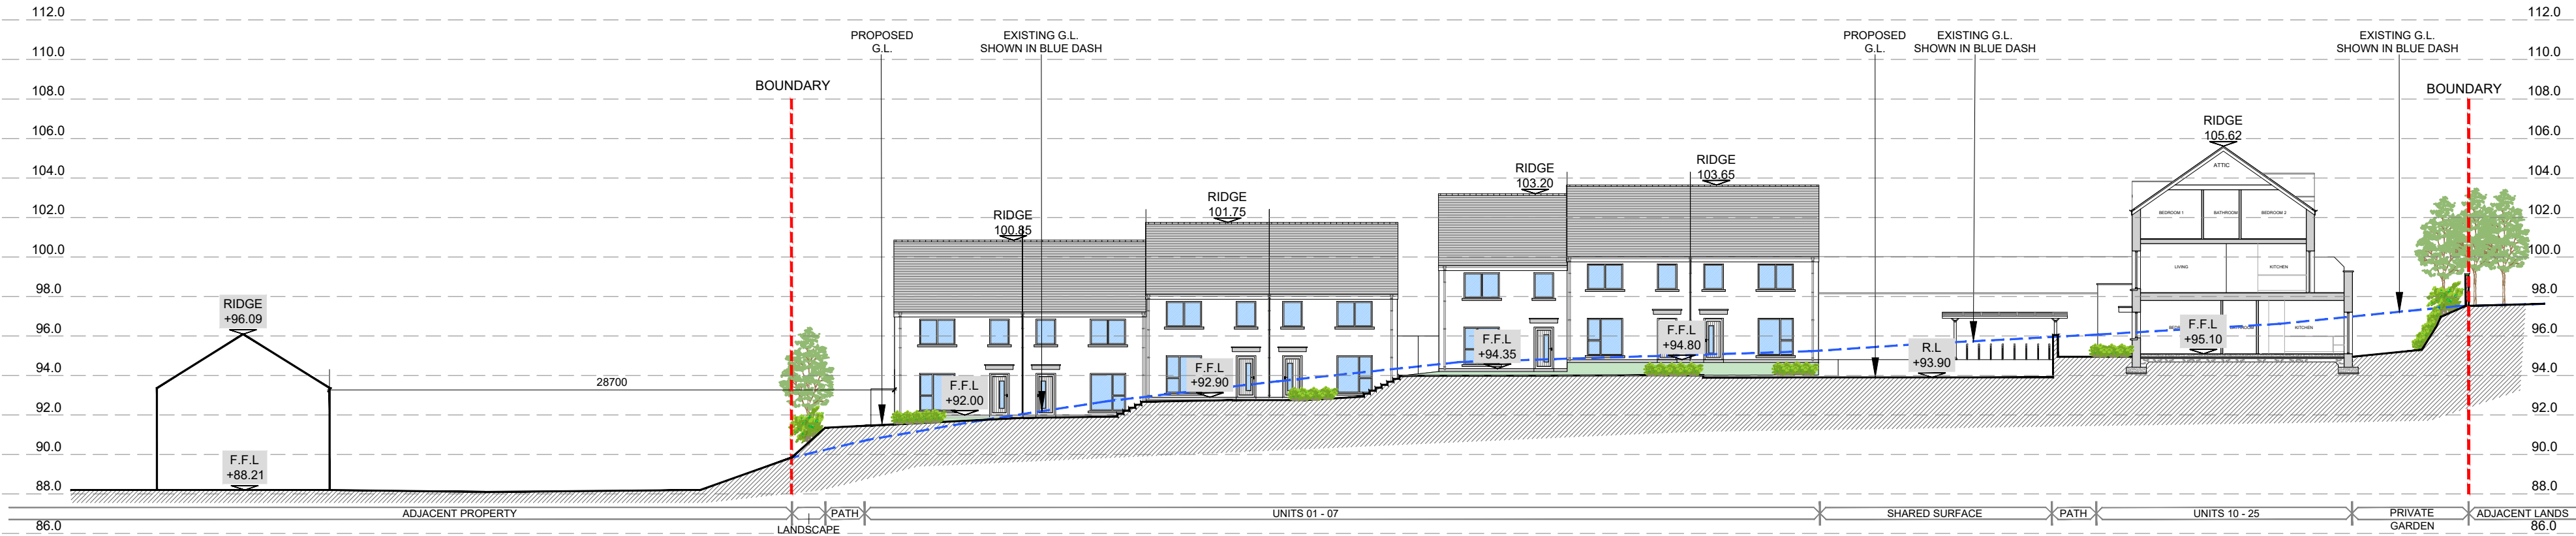


SITE SECTION A-A
SCALE 1:250

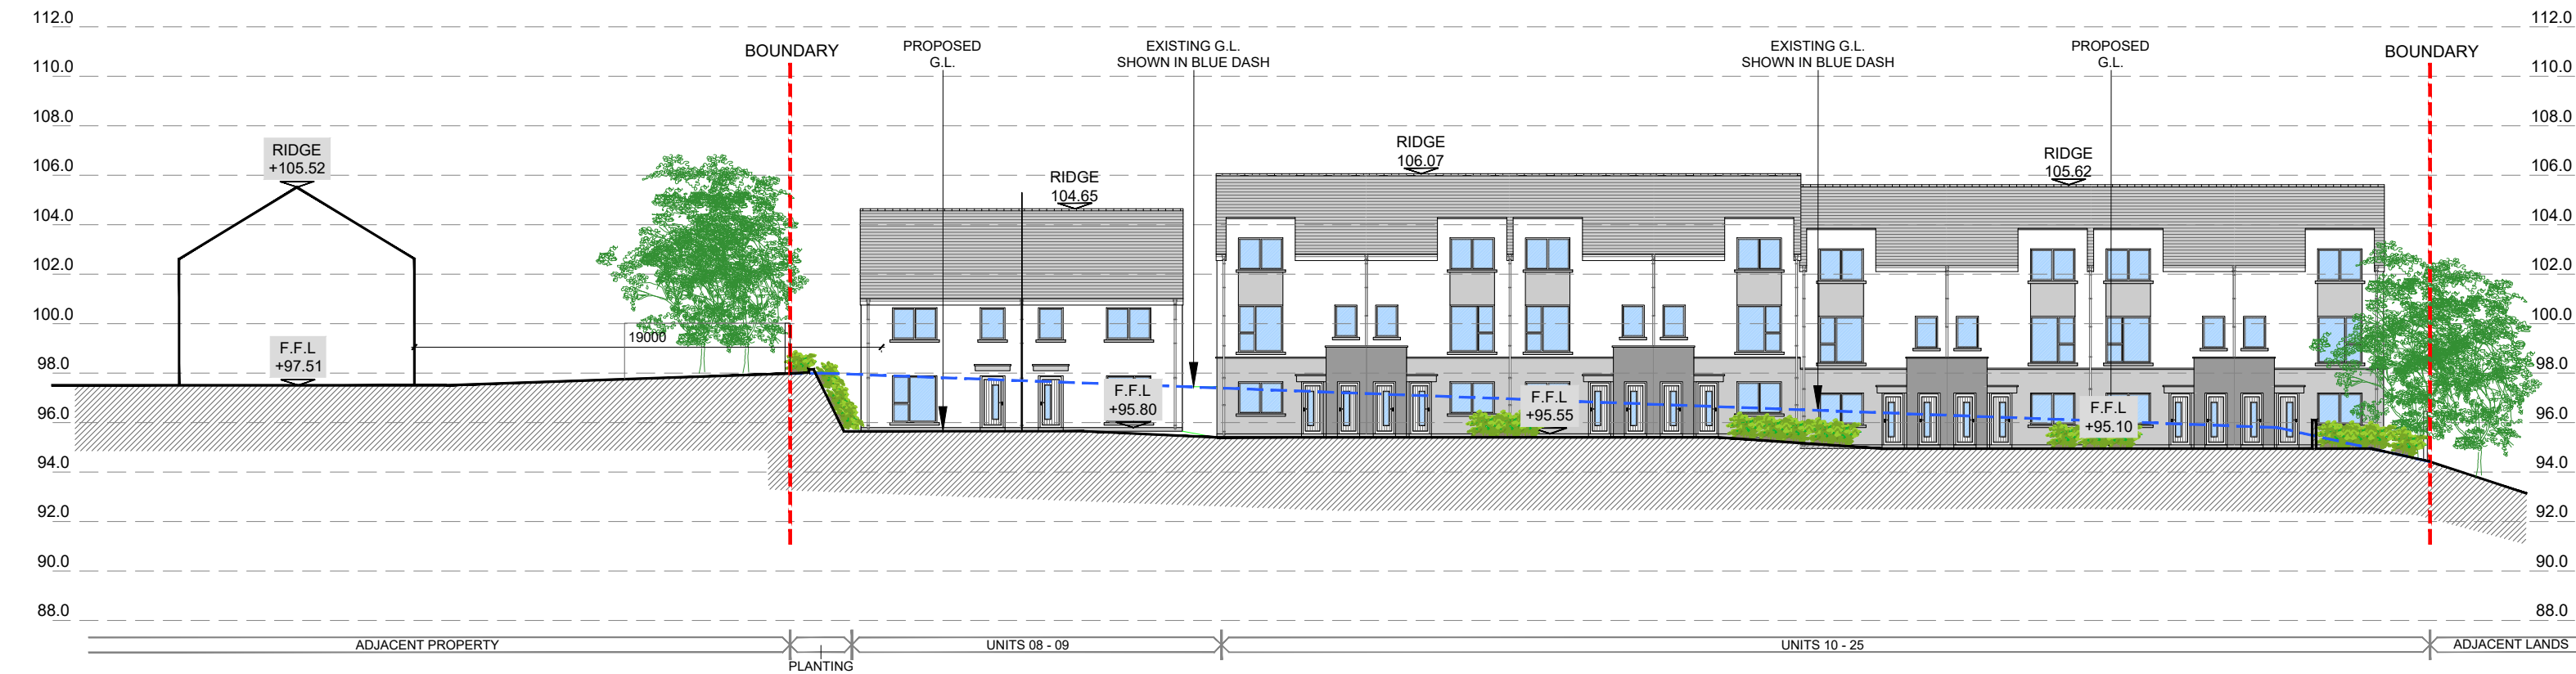

SITE SECTION B-B
SCALE 1:250

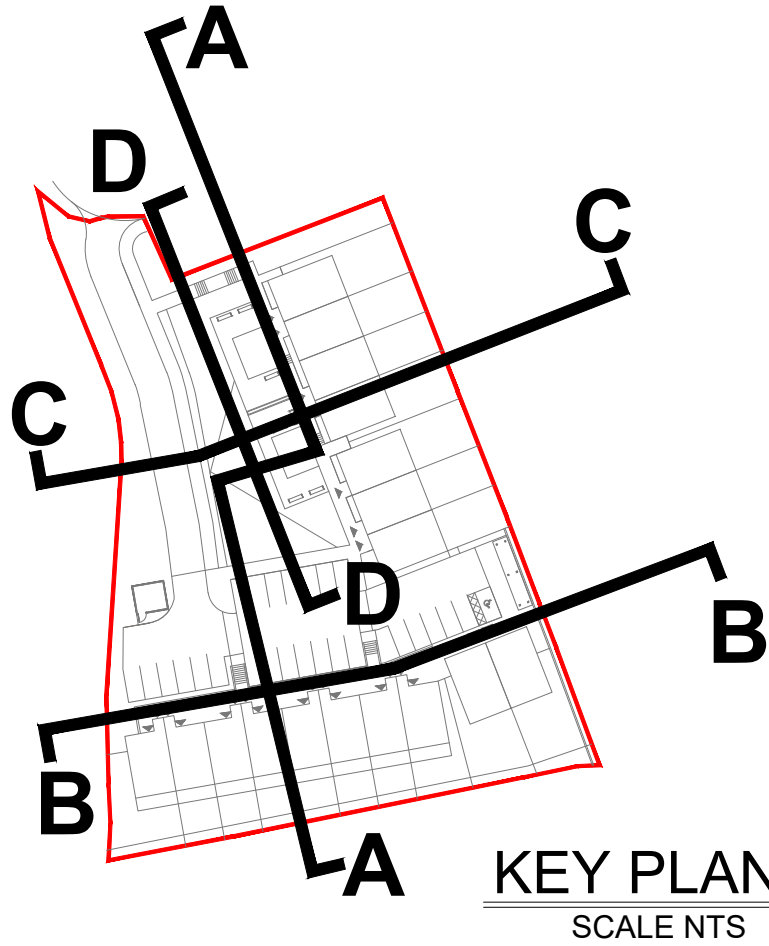

date	rev	name	chk	note
14.06.22	P1	MP	EJG	ISSUE FOR PLANNING

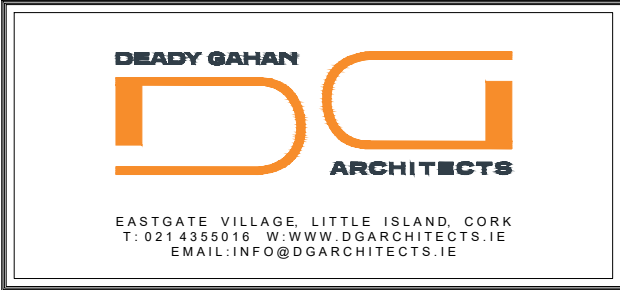

Project
PROPOSED DEVELOPMENT
AT SCAIRT, GREENVALLEY, DOUGLAS, CO. CORK.

Drawing title
PROPOSED SITE SECTIONS A-A AND B-B

Scale	Drawn	Checked	Date
1:250 @ A2	MP	EJG	15.09.20

Project No.	Dwg. No.	Revision
21144	21144/P/004A	P1

☐ Information \ Comments	☐ Tender
☐ Planning	☐ Construction