




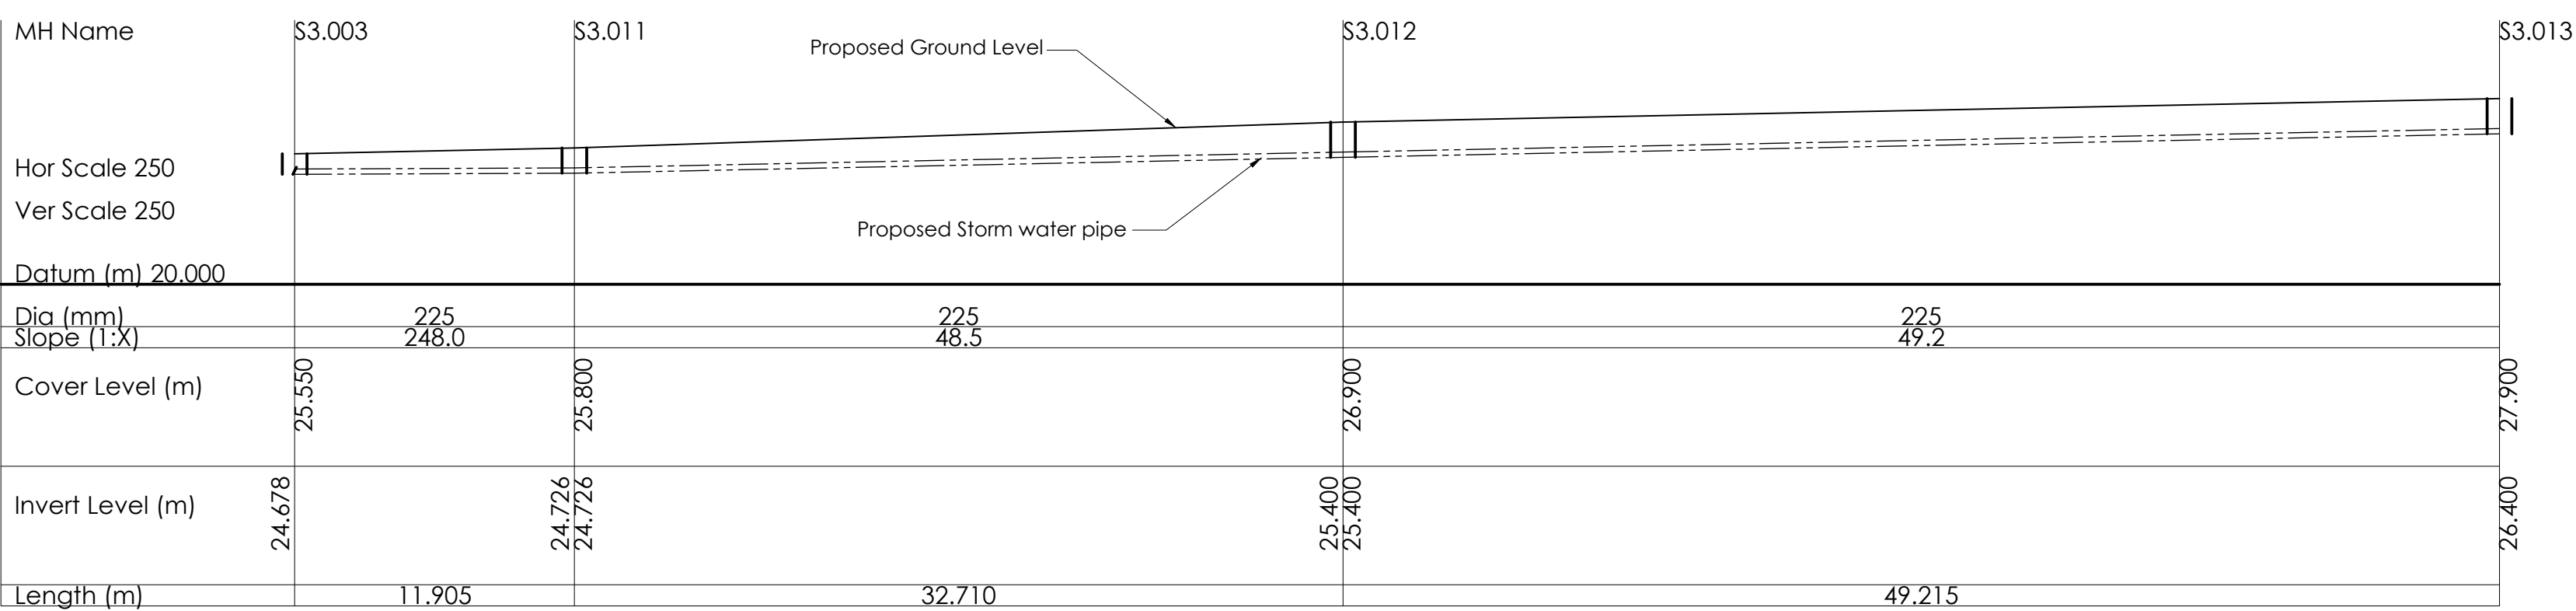


Longitudinal Storm Sewer Section MH's S3.003 - S3.013
Scale 1:250

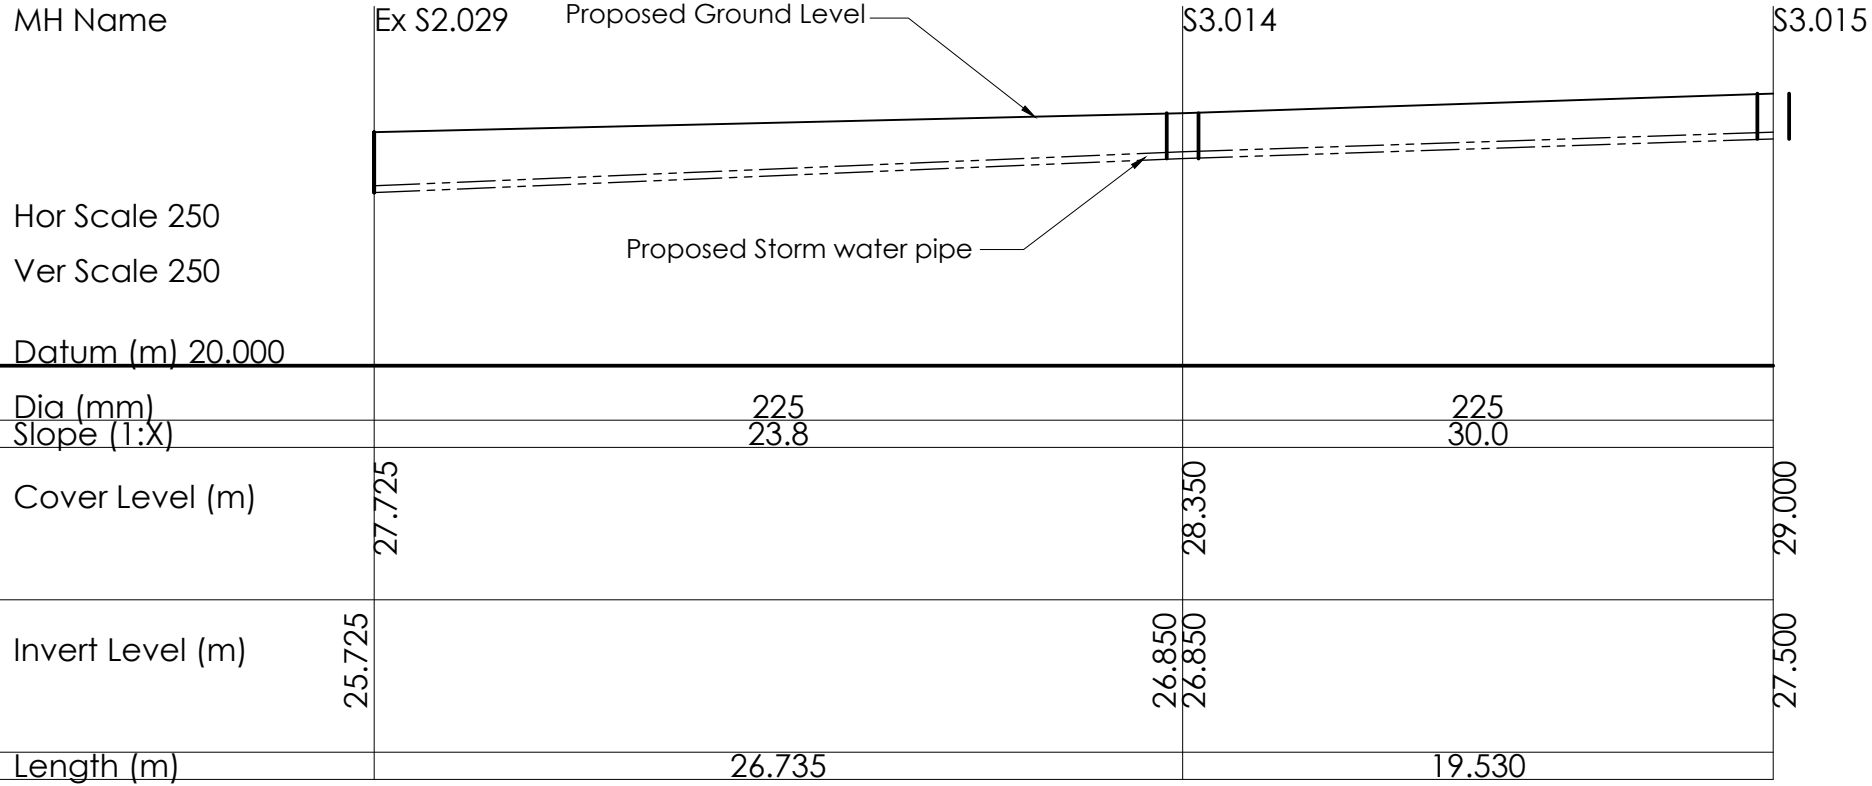


Longitudinal Storm Sewer Section MH's S2.029 - S3.015
Scale 1:250

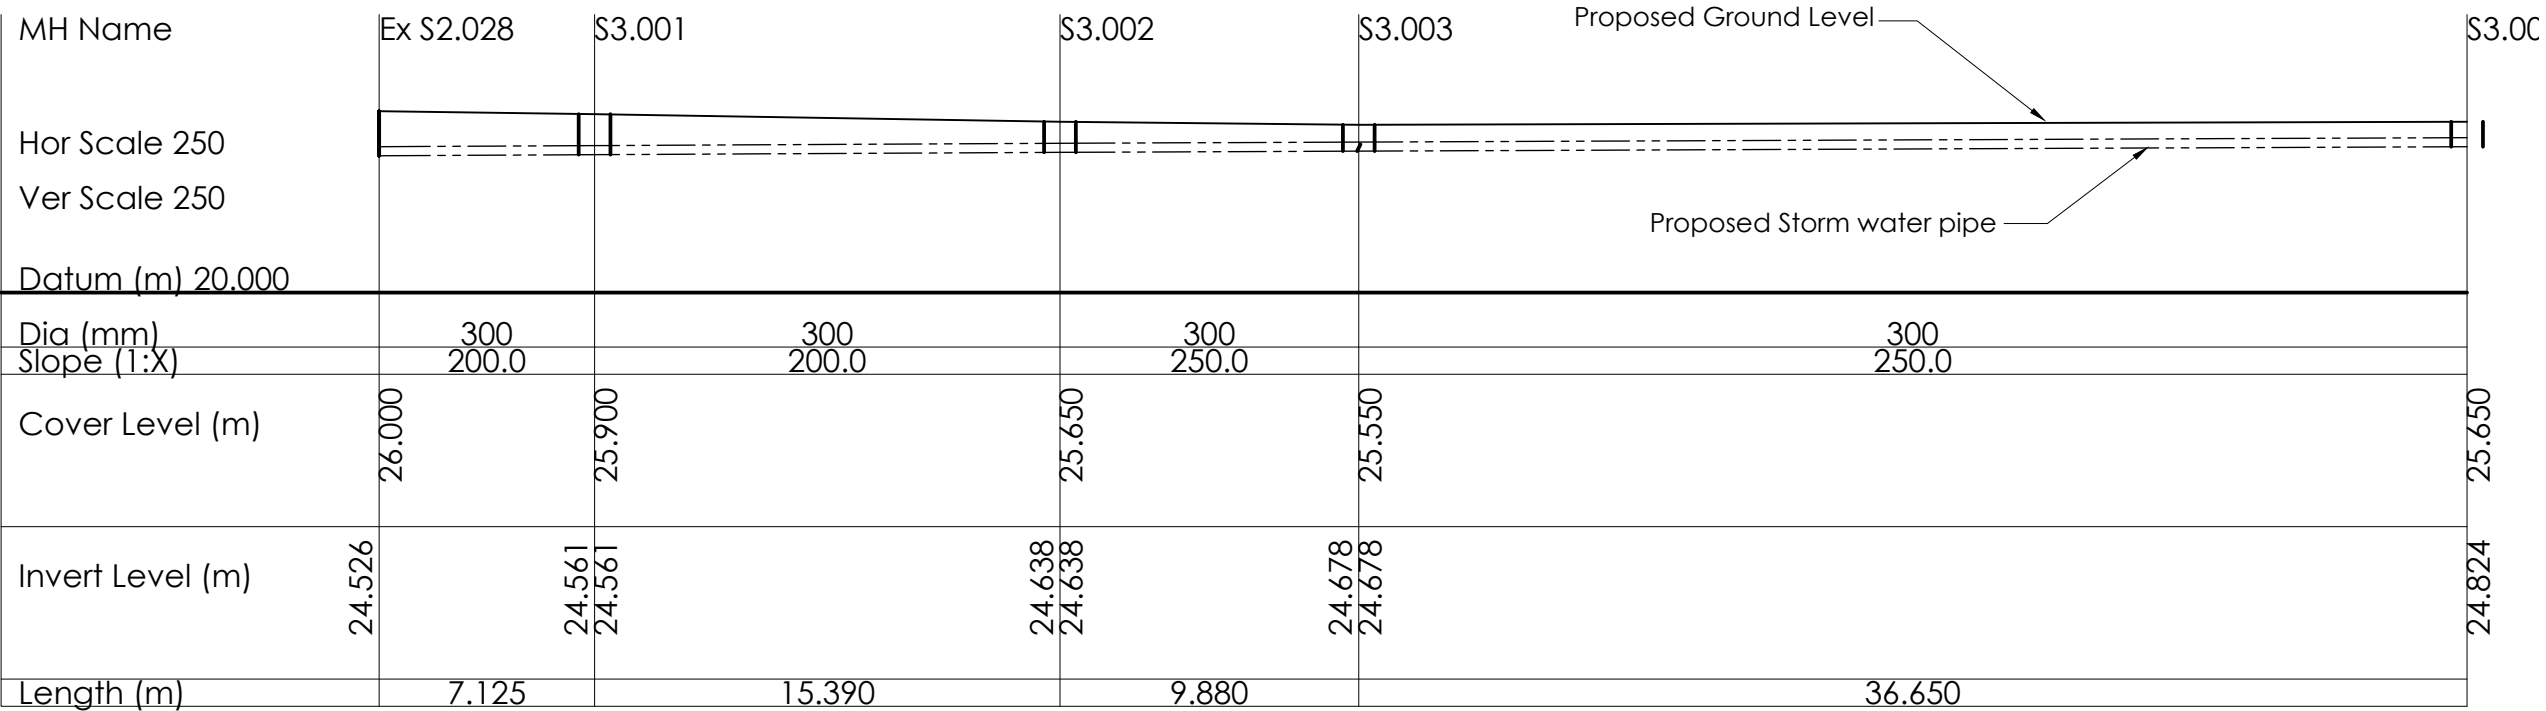


Longitudinal Storm Sewer Section MH's S2.028 - S3.004
Scale 1:250

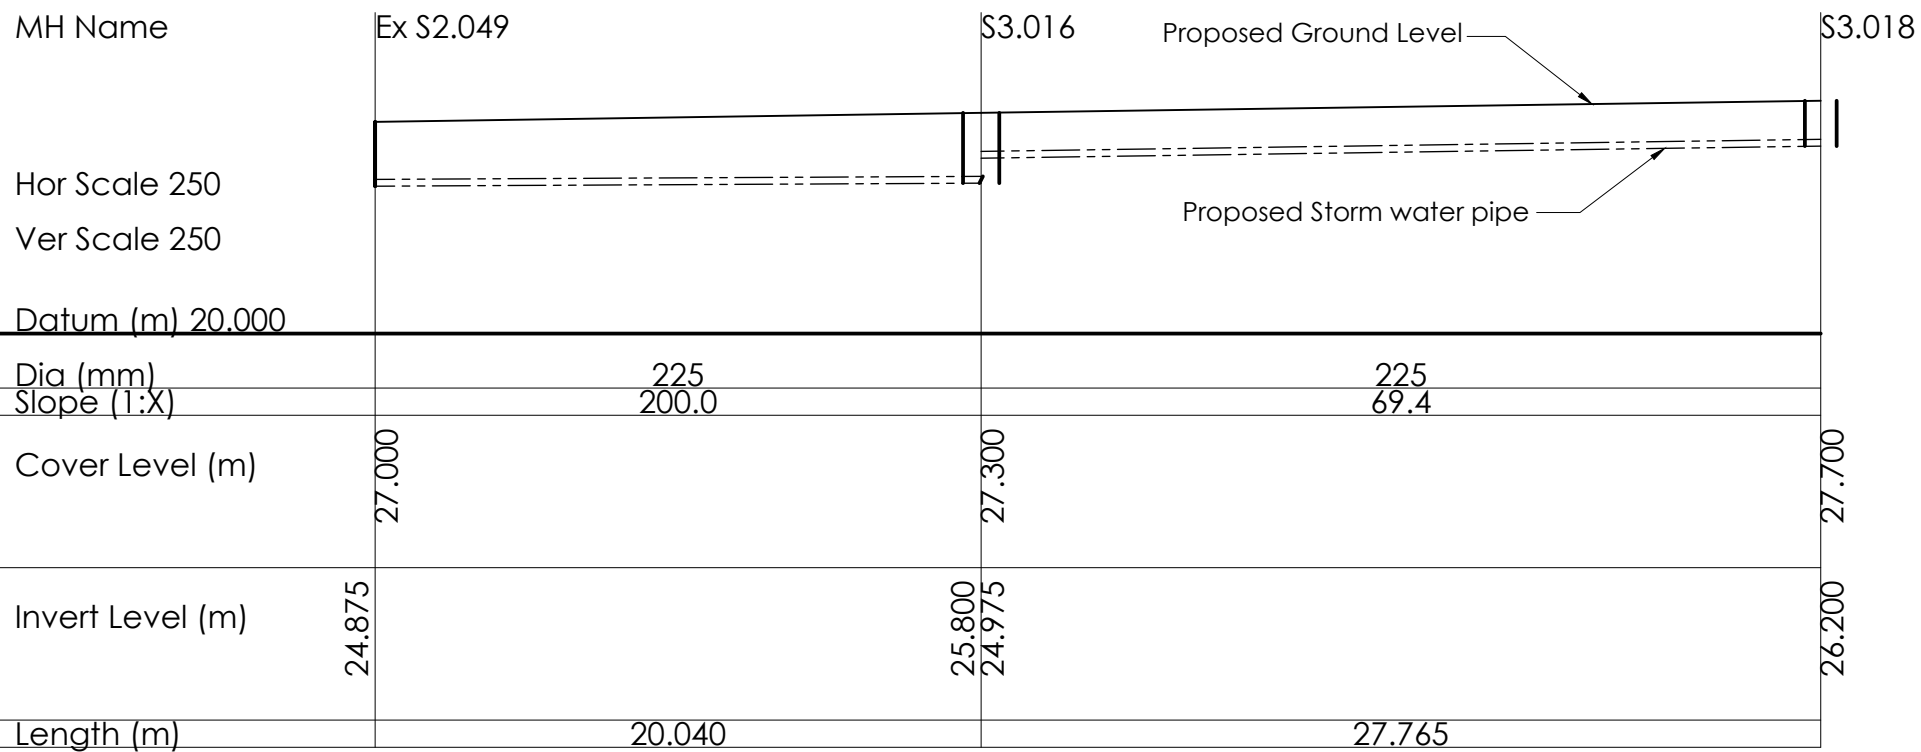


Longitudinal Storm Sewer Section MH's S2.049 - S3.018
Scale 1:250

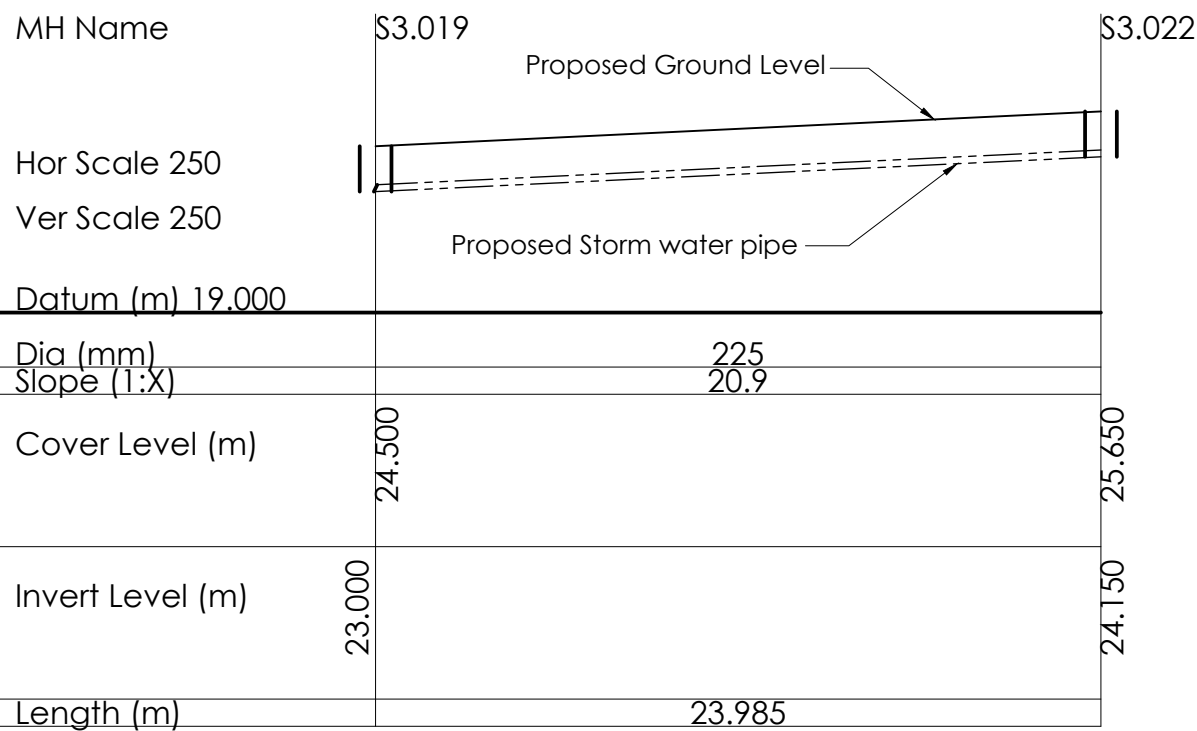


Longitudinal Storm Sewer Section MH's S3.019 - S1.022
Scale 1:250

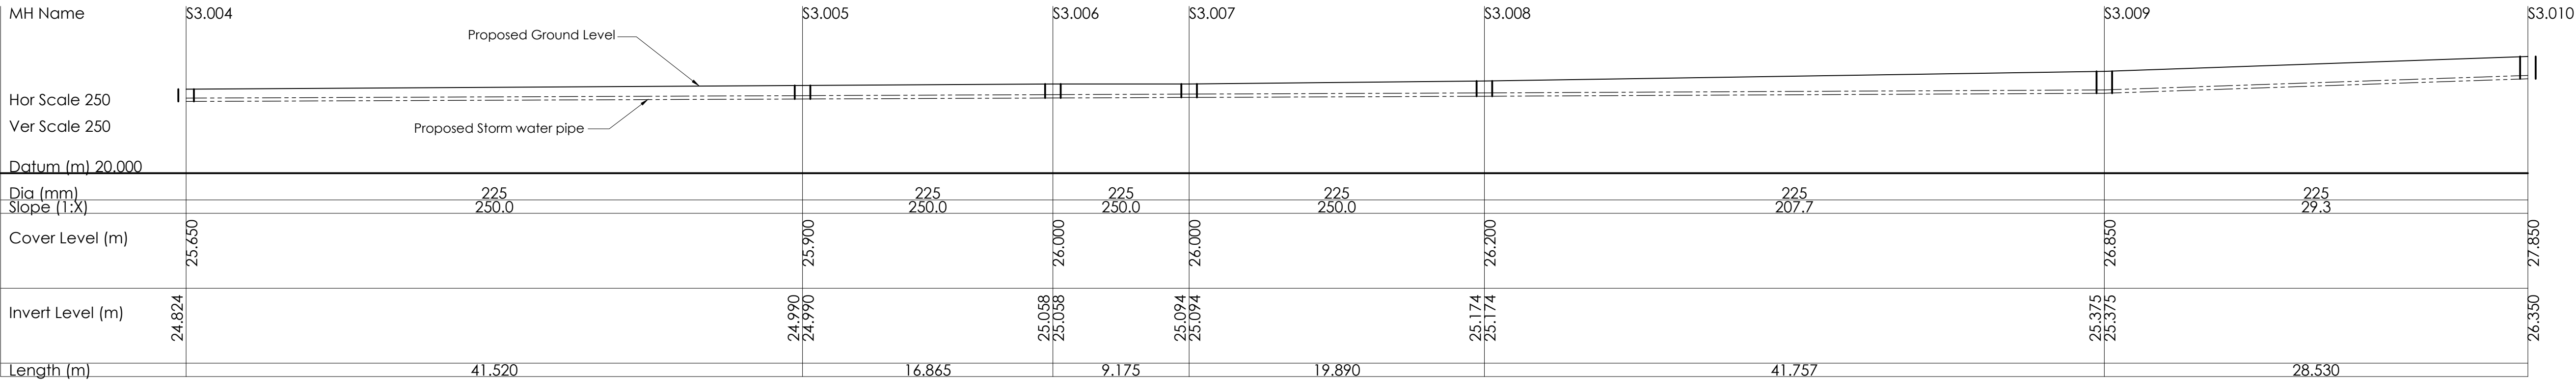


Longitudinal Storm Sewer Section MH's S3.004 - S3.010
Scale 1:250

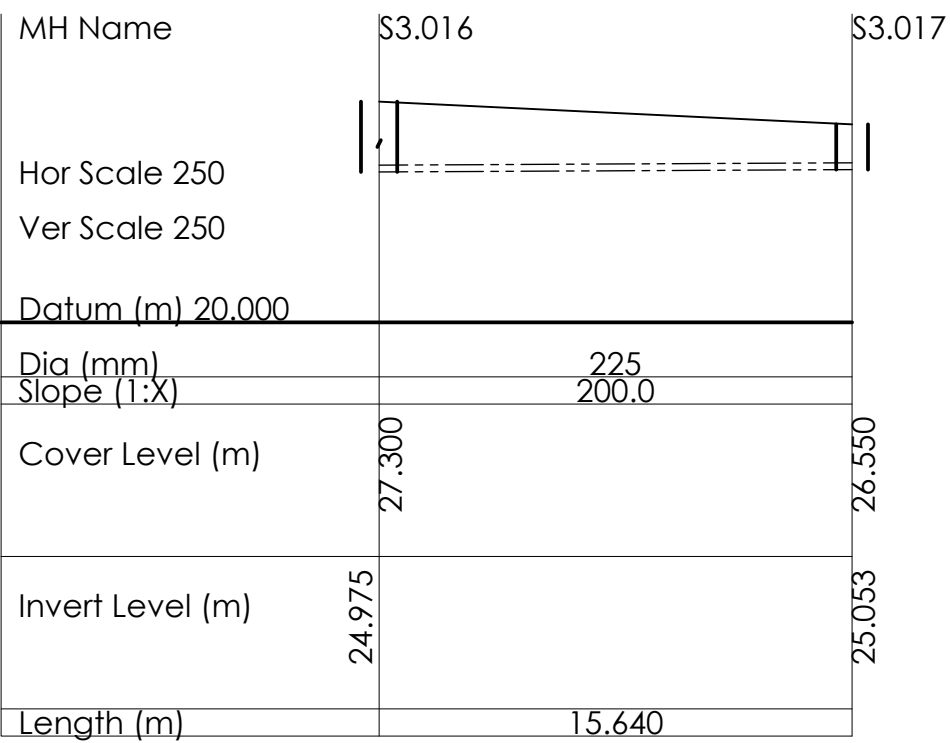

Longitudinal Storm Sewer Section MH's S3.016 - S1.017
Scale 1:250

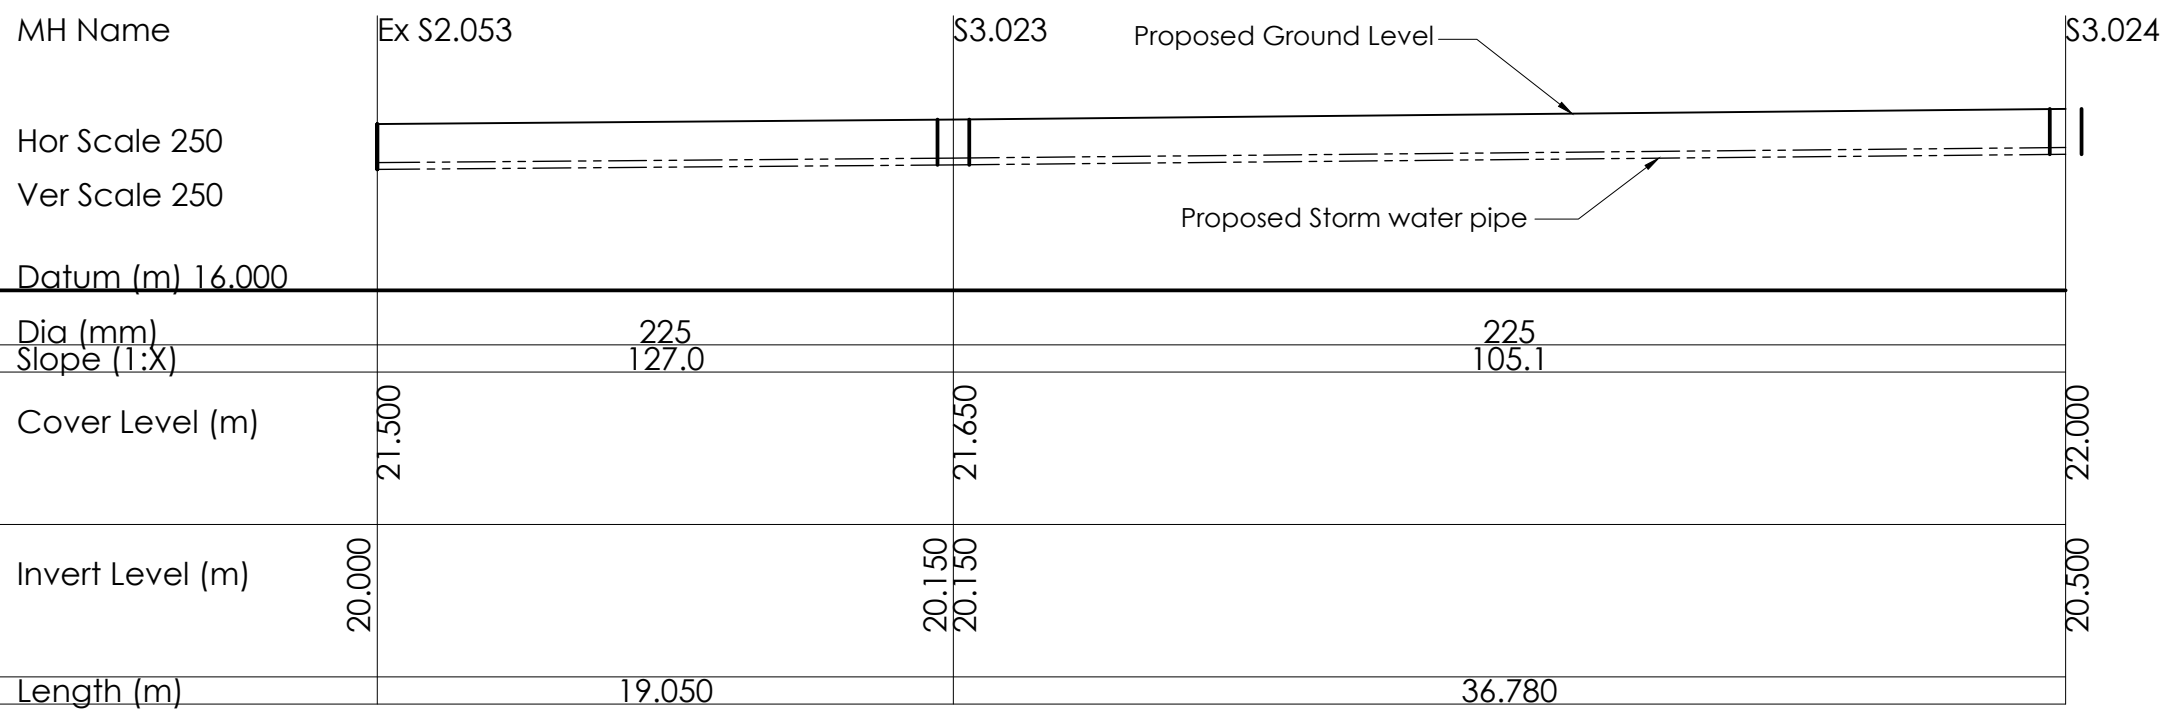

Longitudinal Storm Sewer Section MH's S2.053 - S3.024
Scale 1:250

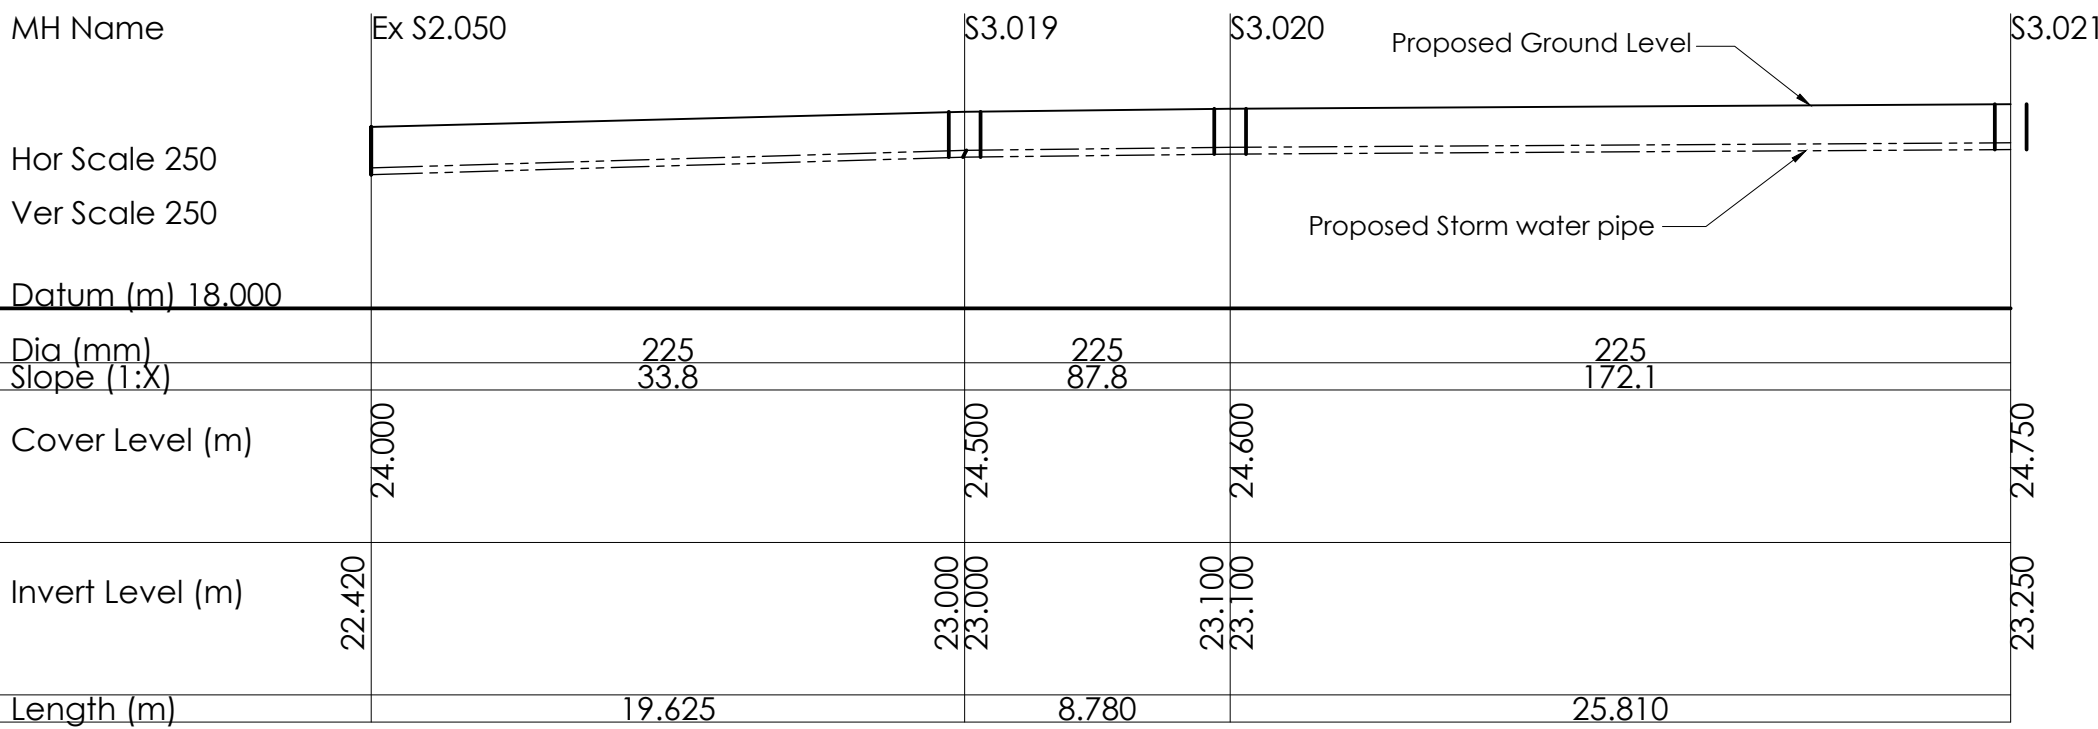

Longitudinal Storm Sewer Section MH's S2.050 - S3.021
Scale 1:250

A	J.M.	S.O'G.	L.O.T.	28.06'23	Issued for Planning	
REV.	DRAWN	CHKD	APPRVD	DATE	DETAILS	

CLIENT	MOS Homes Ltd.
PROJECT	Residential Development at Carriganarra, Ballincollig.

DRAWING TITLE	Proposed Storm Water Longitudinal Sections
---------------	--

SHEET	A1	SCALE	1:250	PROJECT NO.	4208	PHASE	PH03	DRAWING NO.	0370	STATUS/ISSUE	A
-------	----	-------	-------	-------------	------	-------	------	-------------	------	--------------	---