



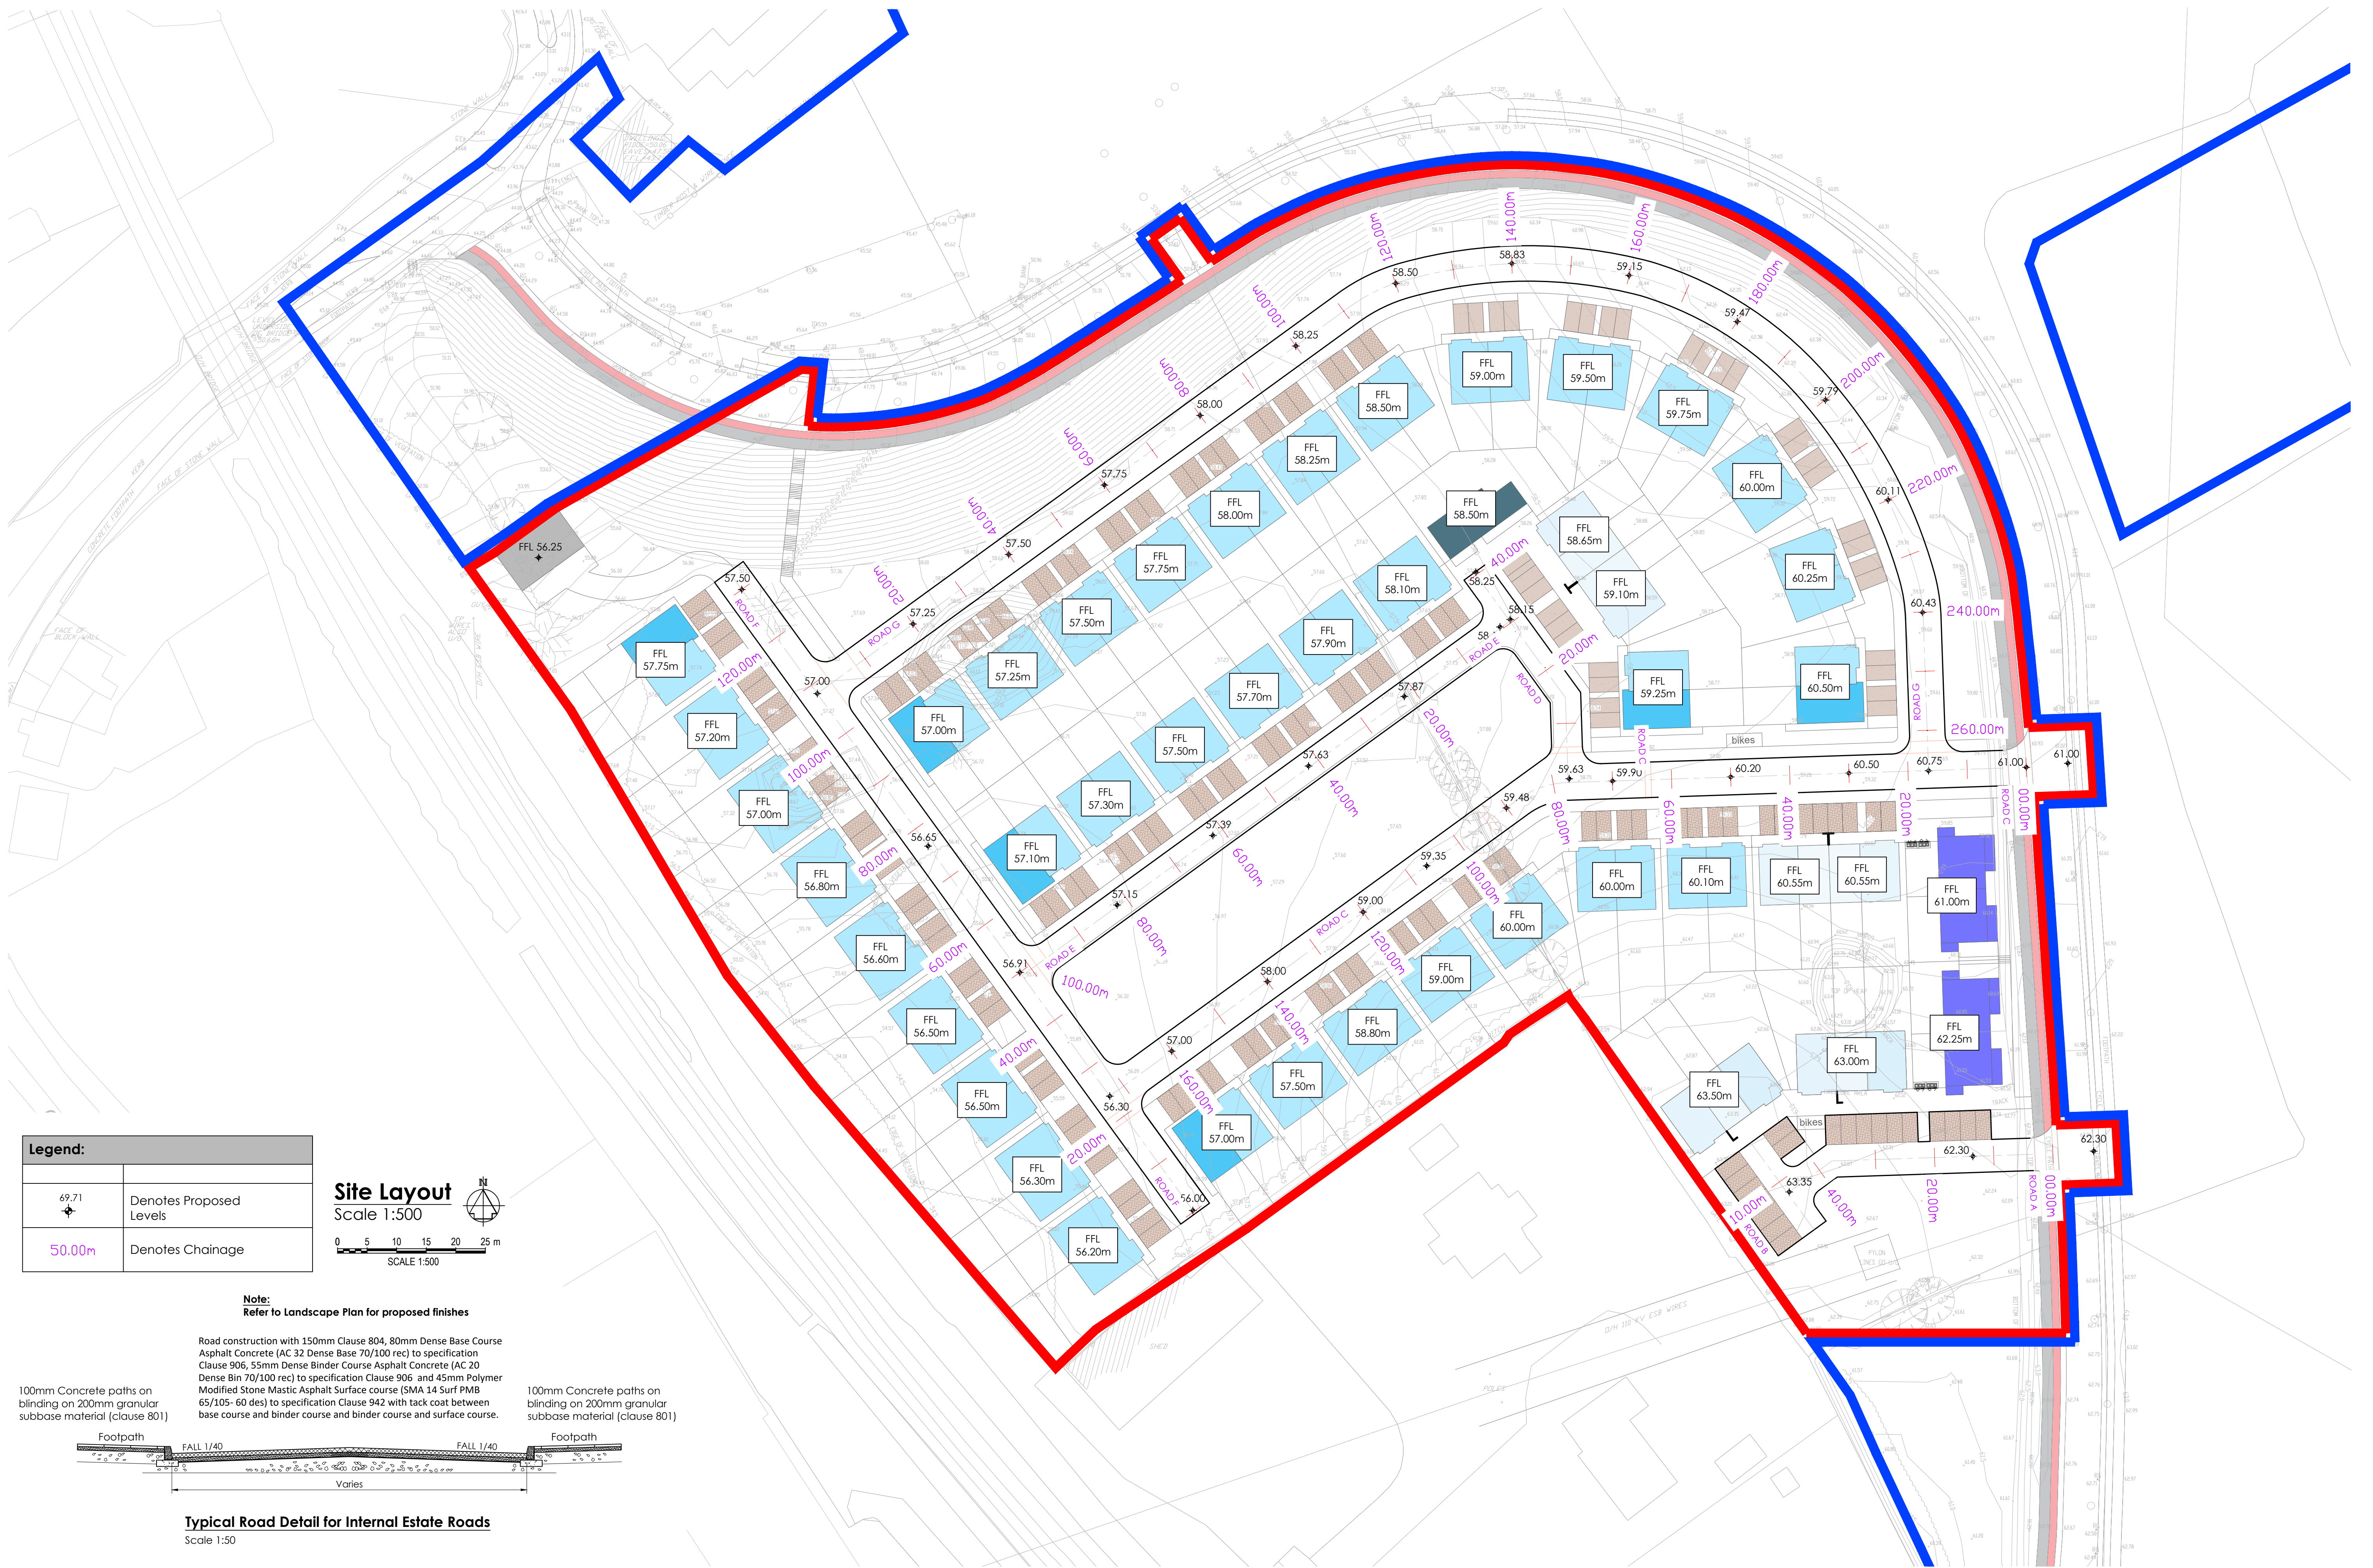


Legend:	
	Denotes Proposed Levels
	Denotes Chainage

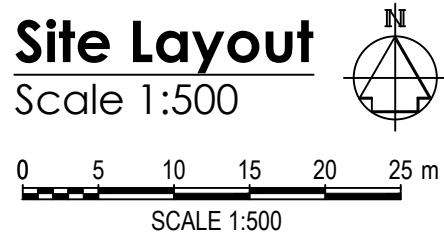

Note:
Refer to Landscape Plan for proposed finishes

Road construction with 150mm Clause 804, 80mm Dense Base Course Asphalt Concrete (AC 32 Dense Base 70/100 rec) to specification Clause 906, 55mm Dense Binder Course Asphalt Concrete (AC 20 Dense Bin 70/100 rec) to specification Clause 906 and 45mm Polymer Modified Stone Mastic Asphalt Surface course (SMA 14 Surf PMB 65/105- 60 des) to specification Clause 942 with tack coat between base course and binder course and binder course and surface course.

100mm Concrete paths on blinding on 200mm granular subbase material (clause 801)

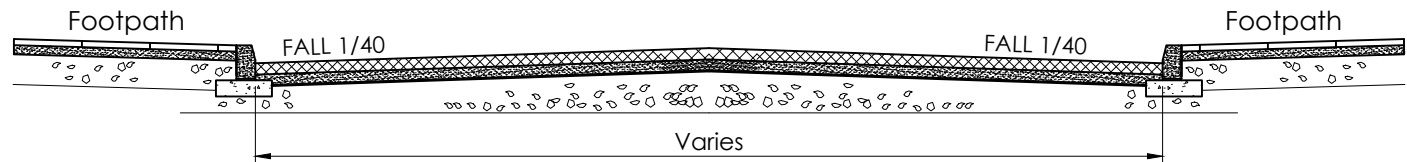

Typical Road Detail for Internal Estate Roads
Scale 1:50

REV.	DRAWN	CHKD	APPRVD	DATE	DETAILS
E	K.M.	L.O.T.	L.O.T.	25.07.24	Issued for Planning

CLIENT	
PROJECT	Residential Development at Kilnap, Old Whitechurch road

DRAWING TITLE	
Proposed Internal Road Layout & Levels	

SHEET	SCALE	PROJECT NO.	DRAWING NO.	STATUS/ISSUE
A1	1:500	6254	0010	E