
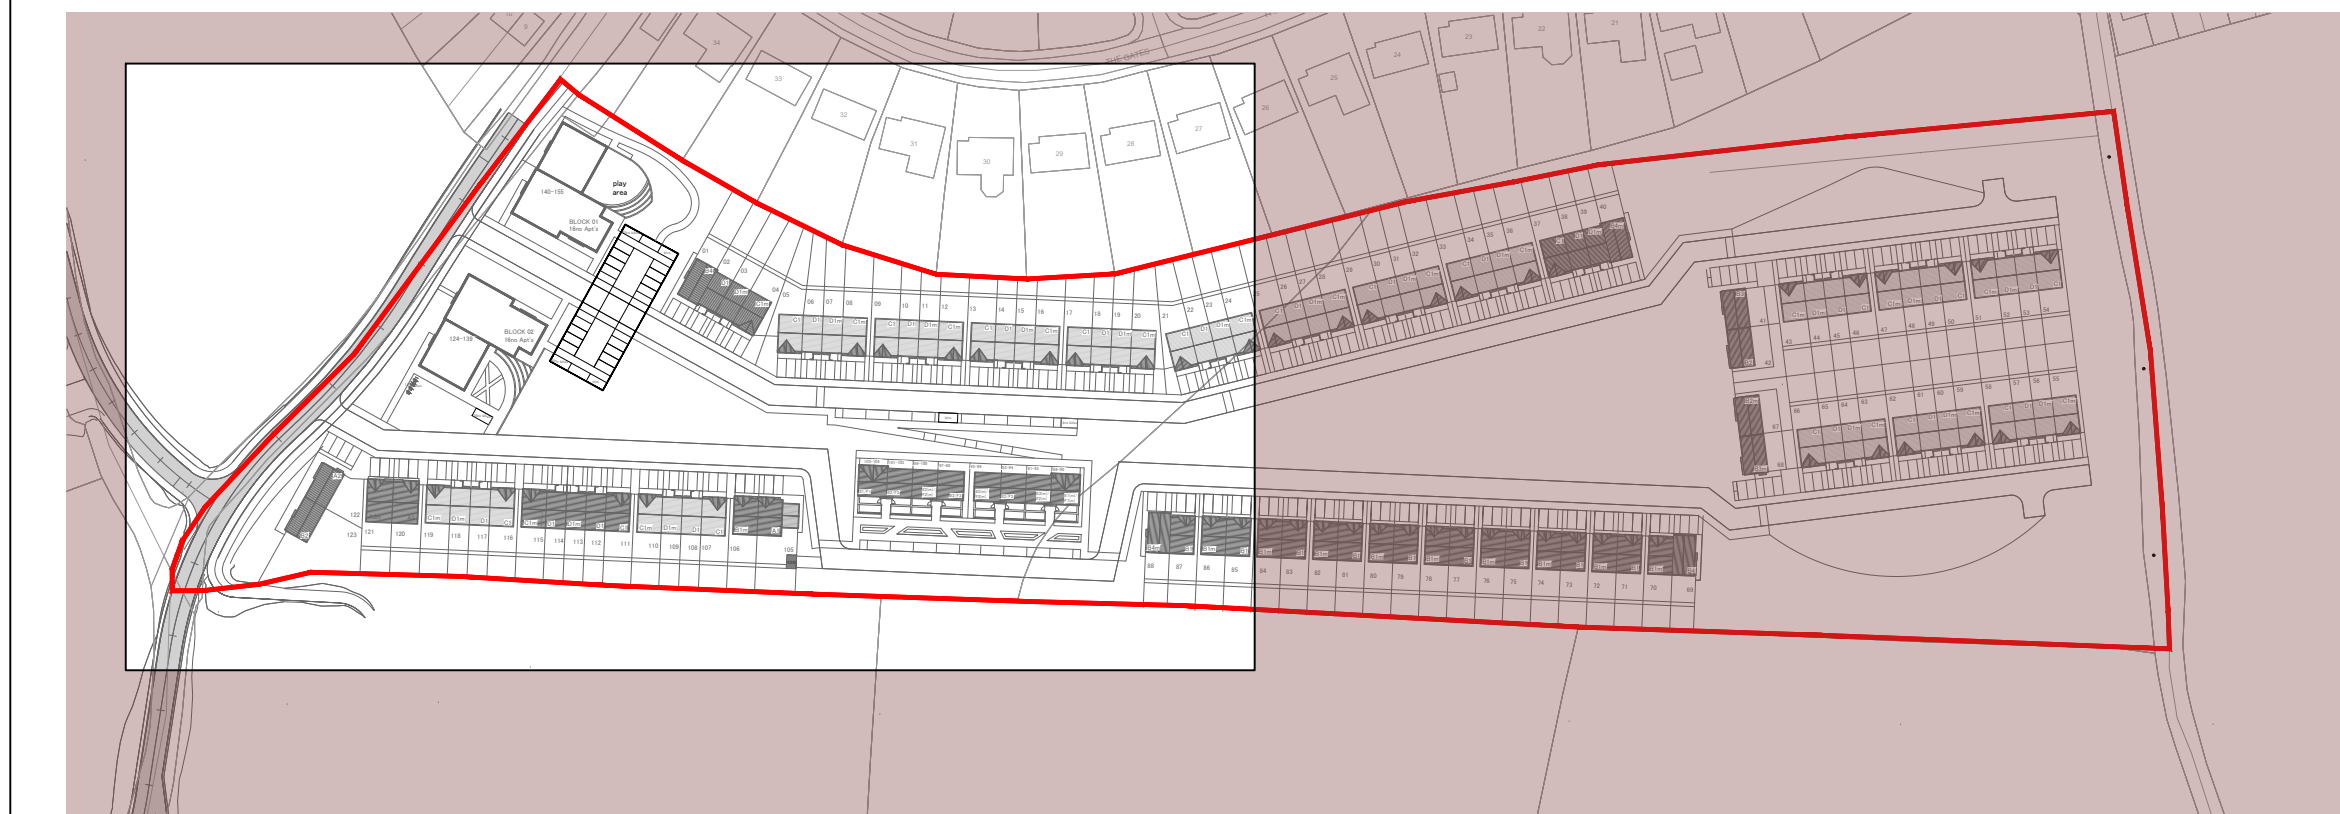


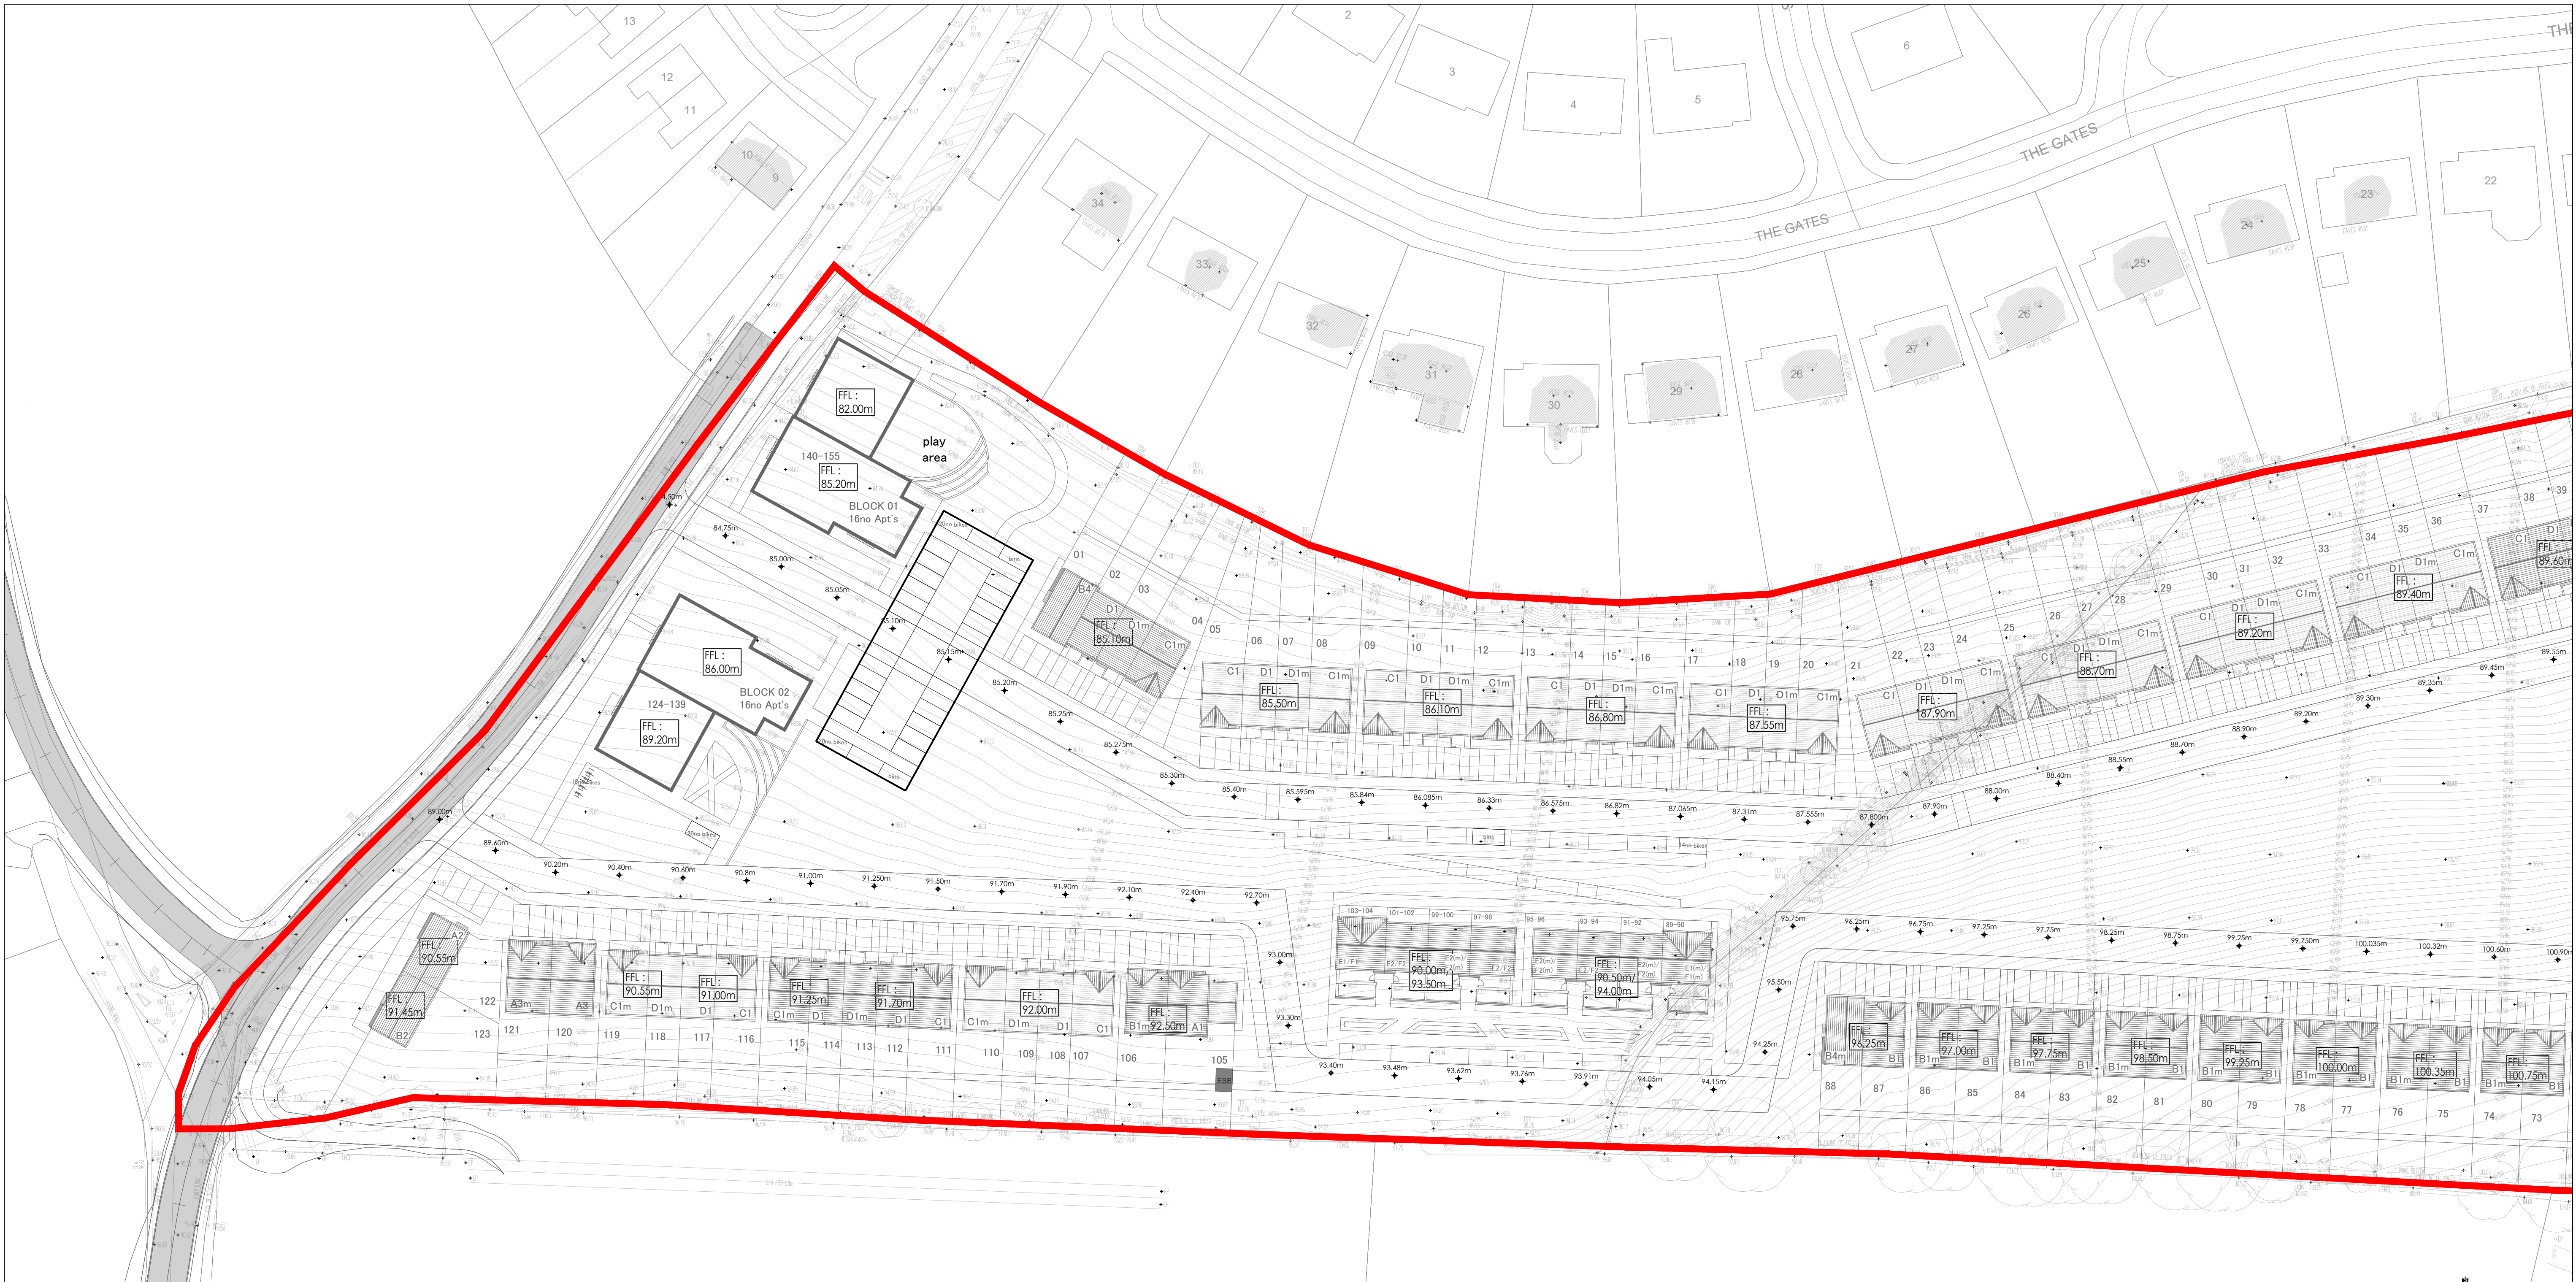

Site Layout - Key Plan
Scale : 1:2000

Proposed Internal Road & Levels Layout 1 of 2
Scale : 1:500

Legend:

- ◆ 125.00m Main Road Level
- FFL: 125.00m Proposed Finished Floor Level
- HT / Num House Type / Number

D	G.S.	S.O'D.	S.O'D.	17.06.25	Revised & Reissued for Part 8 Planning
C	A.G.	S.O'D.	S.O'D.	10.04.25	Revised & Reissued for Cork City Council
B	G.S.	C.O'S	C.O'S	03.10.24	Revised & Reissued for ITCD Cork County Council
A	G.S.	C.O'S	C.O'S	27.06.24	Issued for ITCD Cork County Council
REV.	DRAWN	CHKD	APPRVD	DATE	DETAILS

CLIENT	OBR Construction
PROJECT	Residential Development, Matthew Hill, Lehenaghmore, Cork

DRAWING TITLE	Proposed Internal Road & Levels Layout 1 of 2
SHEET	A1
SCALE	1:500
PROJECT NO.	6476
DRAWING NO.	0010
STATUS/ISSUE	D