



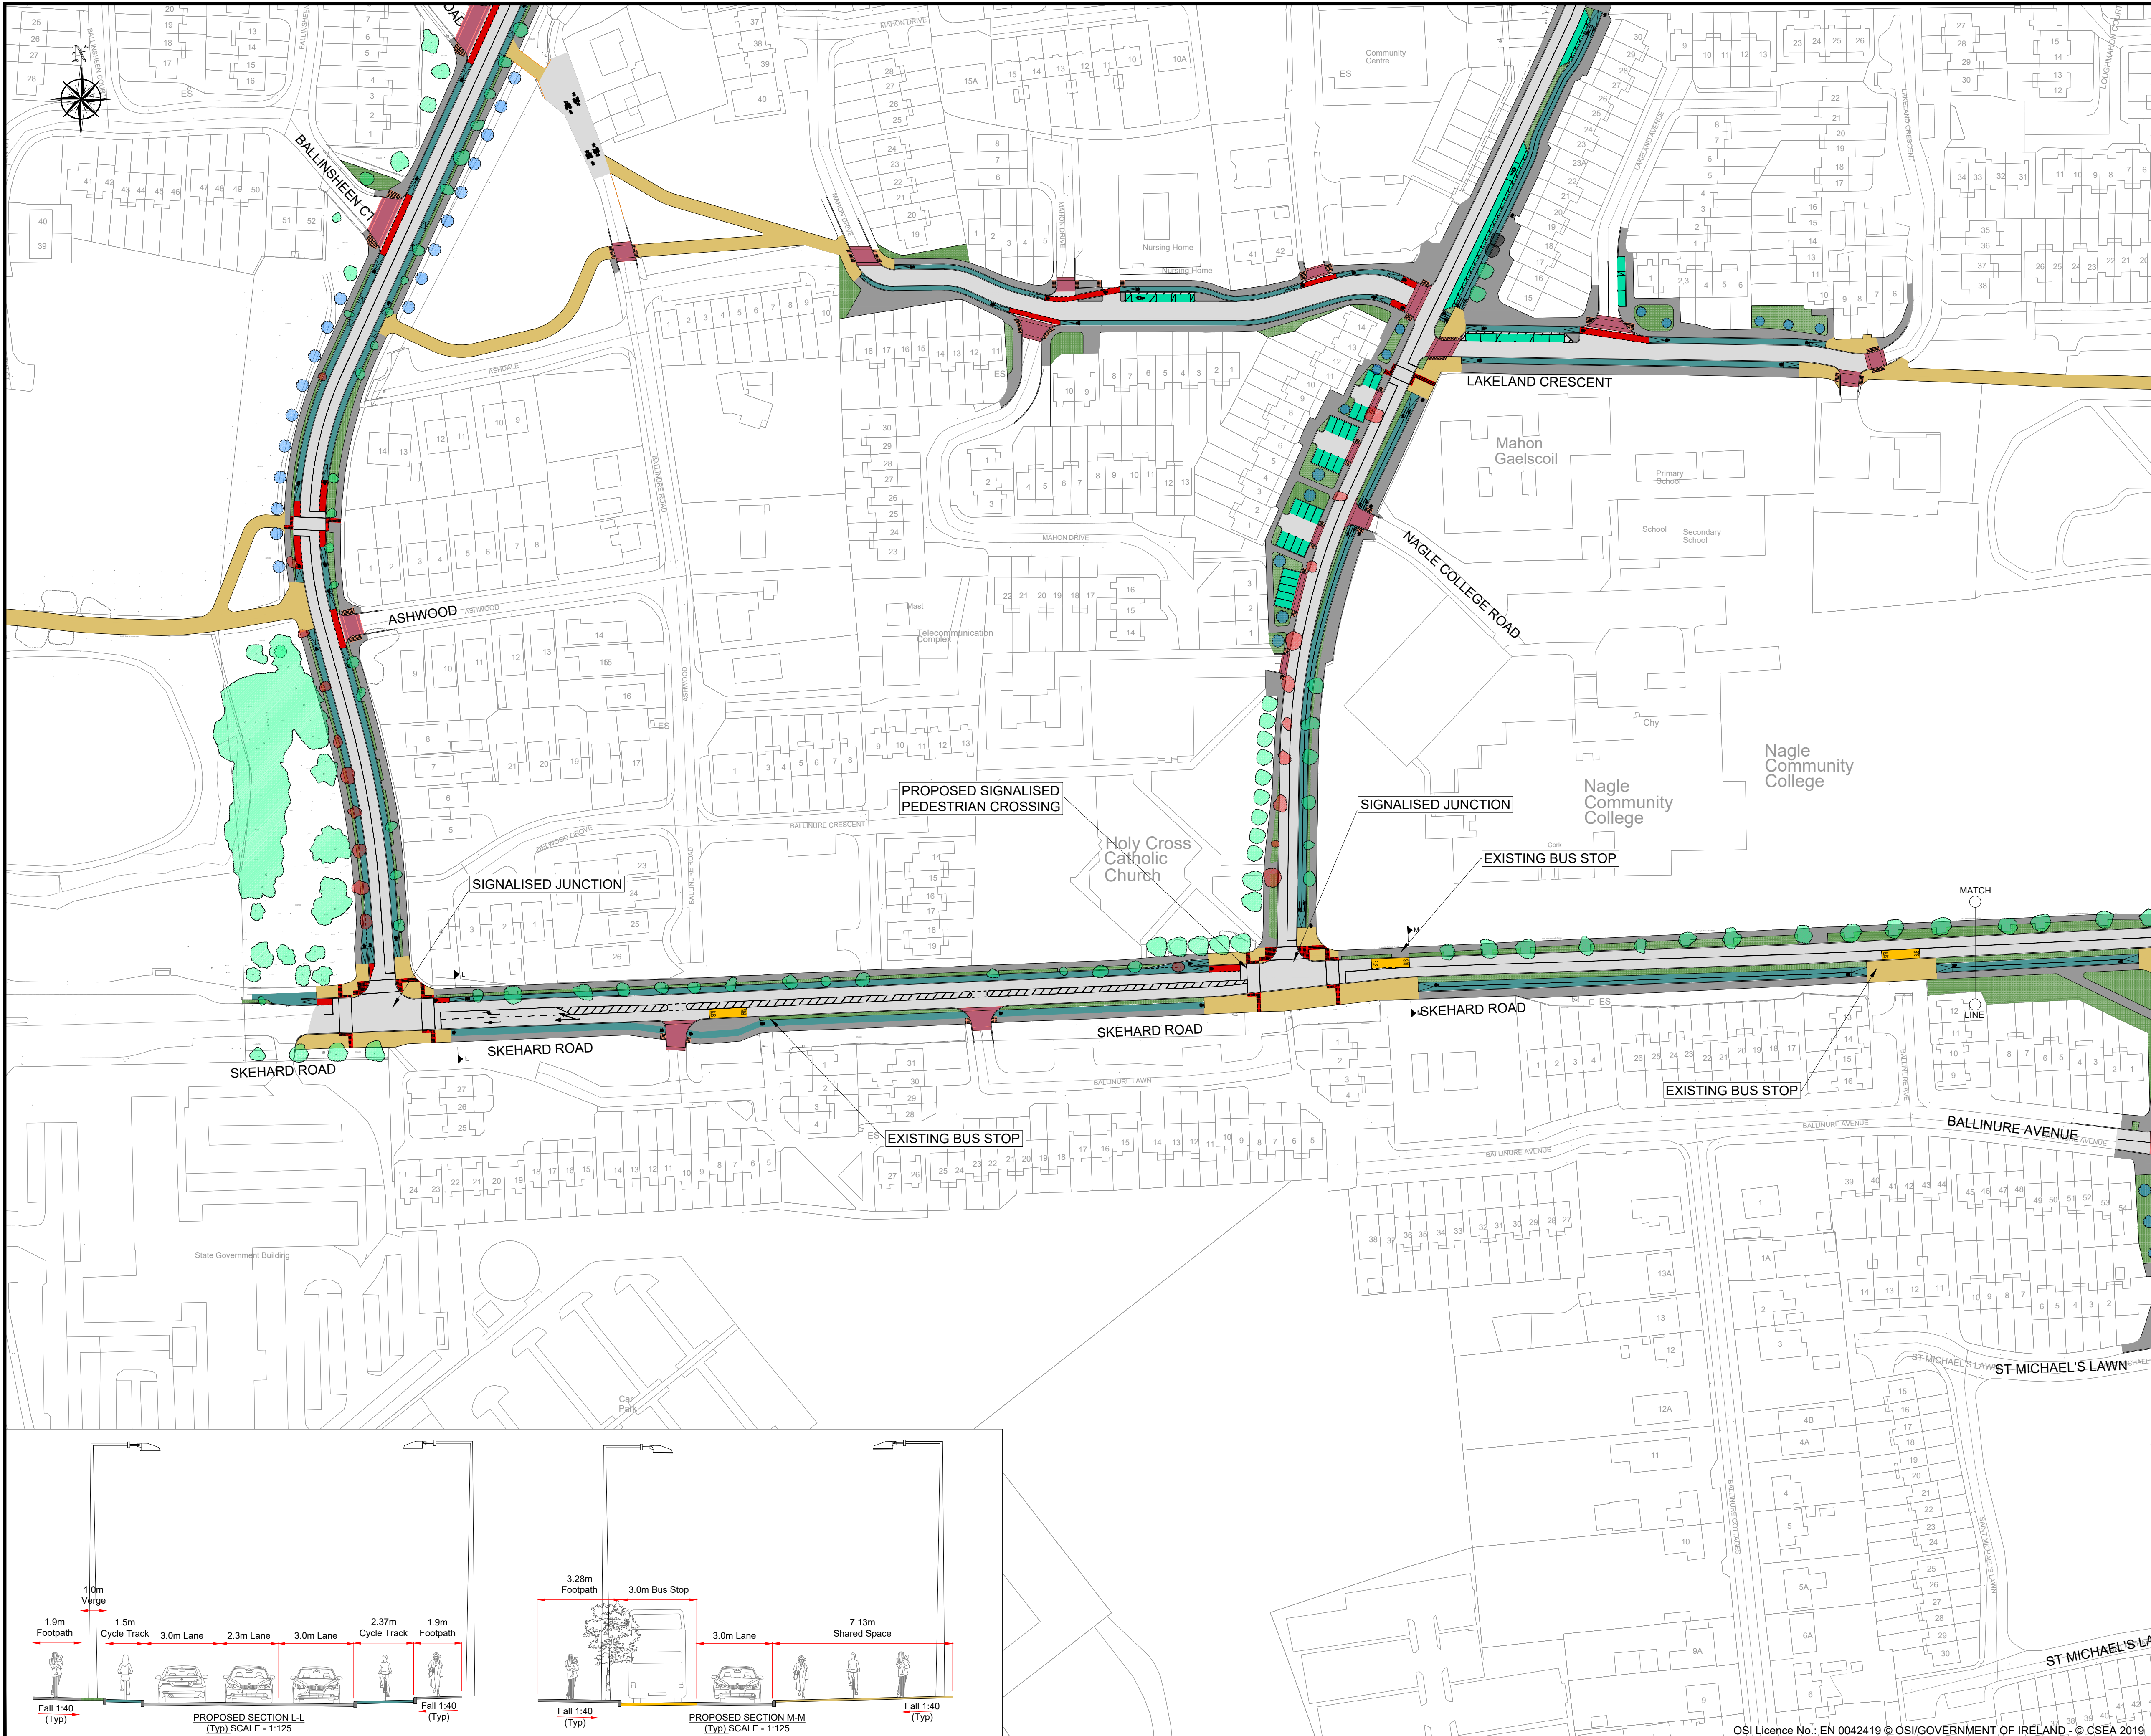

DRAWING IS PRODUCED USING THE
IRISH TRANSVERSE MERCATOR (ITM)
GEOGRAPHIC COORDINATE SYSTEM

A1

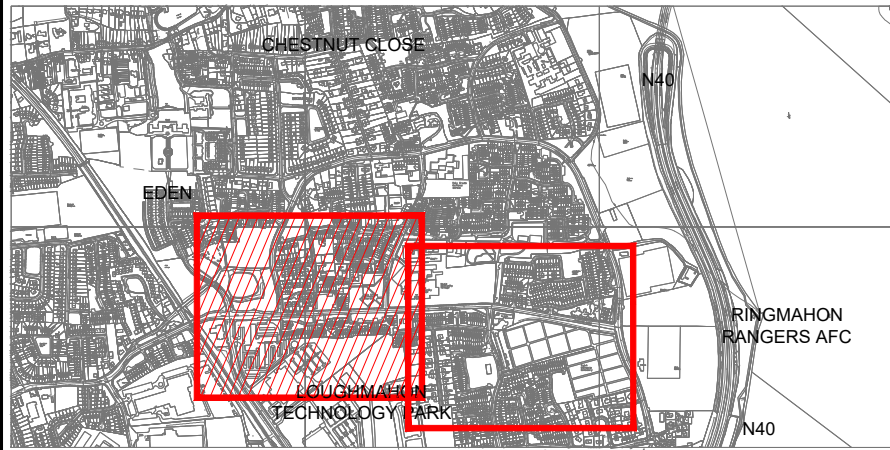

- LEGEND :**
- CARRIAGEWAY -
 - PROPOSED CONCRETE PATH -
 - LANDSCAPED AREA -
 - RAISED CROSSING -
 - PROPOSED CYCLE PATH -
 - PROPOSED CYCLE LANE -
 - EXISTING BUS LANE / STOP -
 - PARKING -
 - SHARED SPACE -
 - PROPOSED TACTILE PAVING -
 - PROPOSED TREE -
 - EXISTING TREE TO BE RETAINED -
 - EXISTING TREE TO BE REMOVED -

P01	ISSUE FOR SECTION 38	MR	CB	17.01.22
Rev	Description	Drawn	Checked	Date

Clifton Scannell Emerson Associates

Clifton Scannell Emerson Associates Limited
Consulting Engineers,
3rd Floor The Highline,
Bakers Point, Pottery Road,
Dun Laoghaire, Co. Dublin,
Ireland, A95 KW29

T. +353 1 288 5006
F. +353 1 283 3466
E. info@csea.ie
W. www.csea.ie

Client	CORK CITY COUNCIL			
Project	MAHON CYCLING SCHEME			
Dwg. Title	SKEHARD ROAD - PROPOSED LAYOUT SHEET 1 OF 2			
Drawn By	MR	Date	09.12.21	21_036
Checked By	CB	Scale	1:1000 @ A1	
Project Code	Originator	Zone/Phase	Level	Type
21_036 - CSE - GEN - XX - DR - C - 2126				
S2	FOR SECTION 38			
Status Code	Suitability Description			
P01	PRELIMINARY			
Revision	Project Status			

