



Proposed Fourth Floor Plan


All dimensions in millimeters
All levels (in metres) are
related to Malin Head Datum

Revision Description	Date	Rev. No.	Issued by
Issued for Planning	11-04-2022	C1	AW
Issued for Planning - Second Numbering Added to Apartments	03-06-2022	C2	AW

o'mahony pike architecture urban design email: info@omahonypike.com tel: +353 1 202 7400 fax: +353 1 283 0822 www.omahonypike.com	Dublin The Chapel Mount St. Anne's Milltown, Dublin 6 D06 XN52 Ireland	Cork One South Mall Cork City Co. Cork T12 CN3 Ireland	Project No.: 20001	Scale @ A1: 1:100
			Project Lead: AS	Date Printed: 03-06-2022
			Drawn By: AR	Current Rev.: C2
			Model No.: 20001-OMP-00-04-DR-A-1004	
			Purpose: A1	

Project: Westside
Location: Model Farm Road, Cork
Client: Cork City Council

Drawing Title: Proposed Fourth Floor Plan
Drawing No.: 20001-OMP-00-04-DR-A-1104

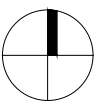

Figured dimensions only to be used. This drawing is copyright of O'Mahony Pike Architects Ltd. All information is shared as per approved use in accordance with BS1192(2007) + A2(2016), Table 5; Standard Codes for Suitability of Models and Documents. If 'Information Approval Check' is empty, this information has been shared at S0 - WIP.

Suitability - Checked By - Date

Proposed Third Floor Plan

All dimensions in millimeters
All levels (in metres) are
related to Malin Head Datum

Revision Description	Date	Rev. No.	Issued by
Issued for Planning	11-04-2022	C1	AW
Issued for Planning - Second Numbering Added to Apartments	03-06-2022	C2	AW

mahony pike

architecture|urban design
email: info@omahonypike.com
tel: +353 1 202 7400
fax: +353 1 283 0822
www.omahonypike.com

Dublin
The Chapel
Mount St. Anne's
Milltown, Dublin 6
D06 XN52 Ireland

Cork
One South Mall
Cork City
Co. Cork
T12 CN3 Ireland


Project: Westside
Location: Model Farm Road, Cork
Client: Cork City Council

Project No.: 20001
Project Lead: AS
Drawn By: AR
Model No.: 20001-OMP-00-03-DR-A-1103
Purpose: A1

Scale @ A1: 1:100
Date Printed: 03-06-2022
Current Rev.: C2

Drawing Title: Proposed Third Floor Plan
Drawing No.: 20001-OMP-00-03-DR-A-1103


Suitability - Checked By - Date

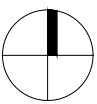

Figured dimensions only to be used. This drawing is copyright of O'Mahony Pike Architects Ltd. All information is shared as per approved use in accordance with BS1192(2007) + A2(2016), Table 5; Standard Codes for Suitability of Models and Documents. If 'Information Approval Check' is empty, this information has been shared at S0 - WIP.

Proposed Second Floor Plan

All dimensions in millimeters
All levels (in metres) are
related to Malin Head Datum

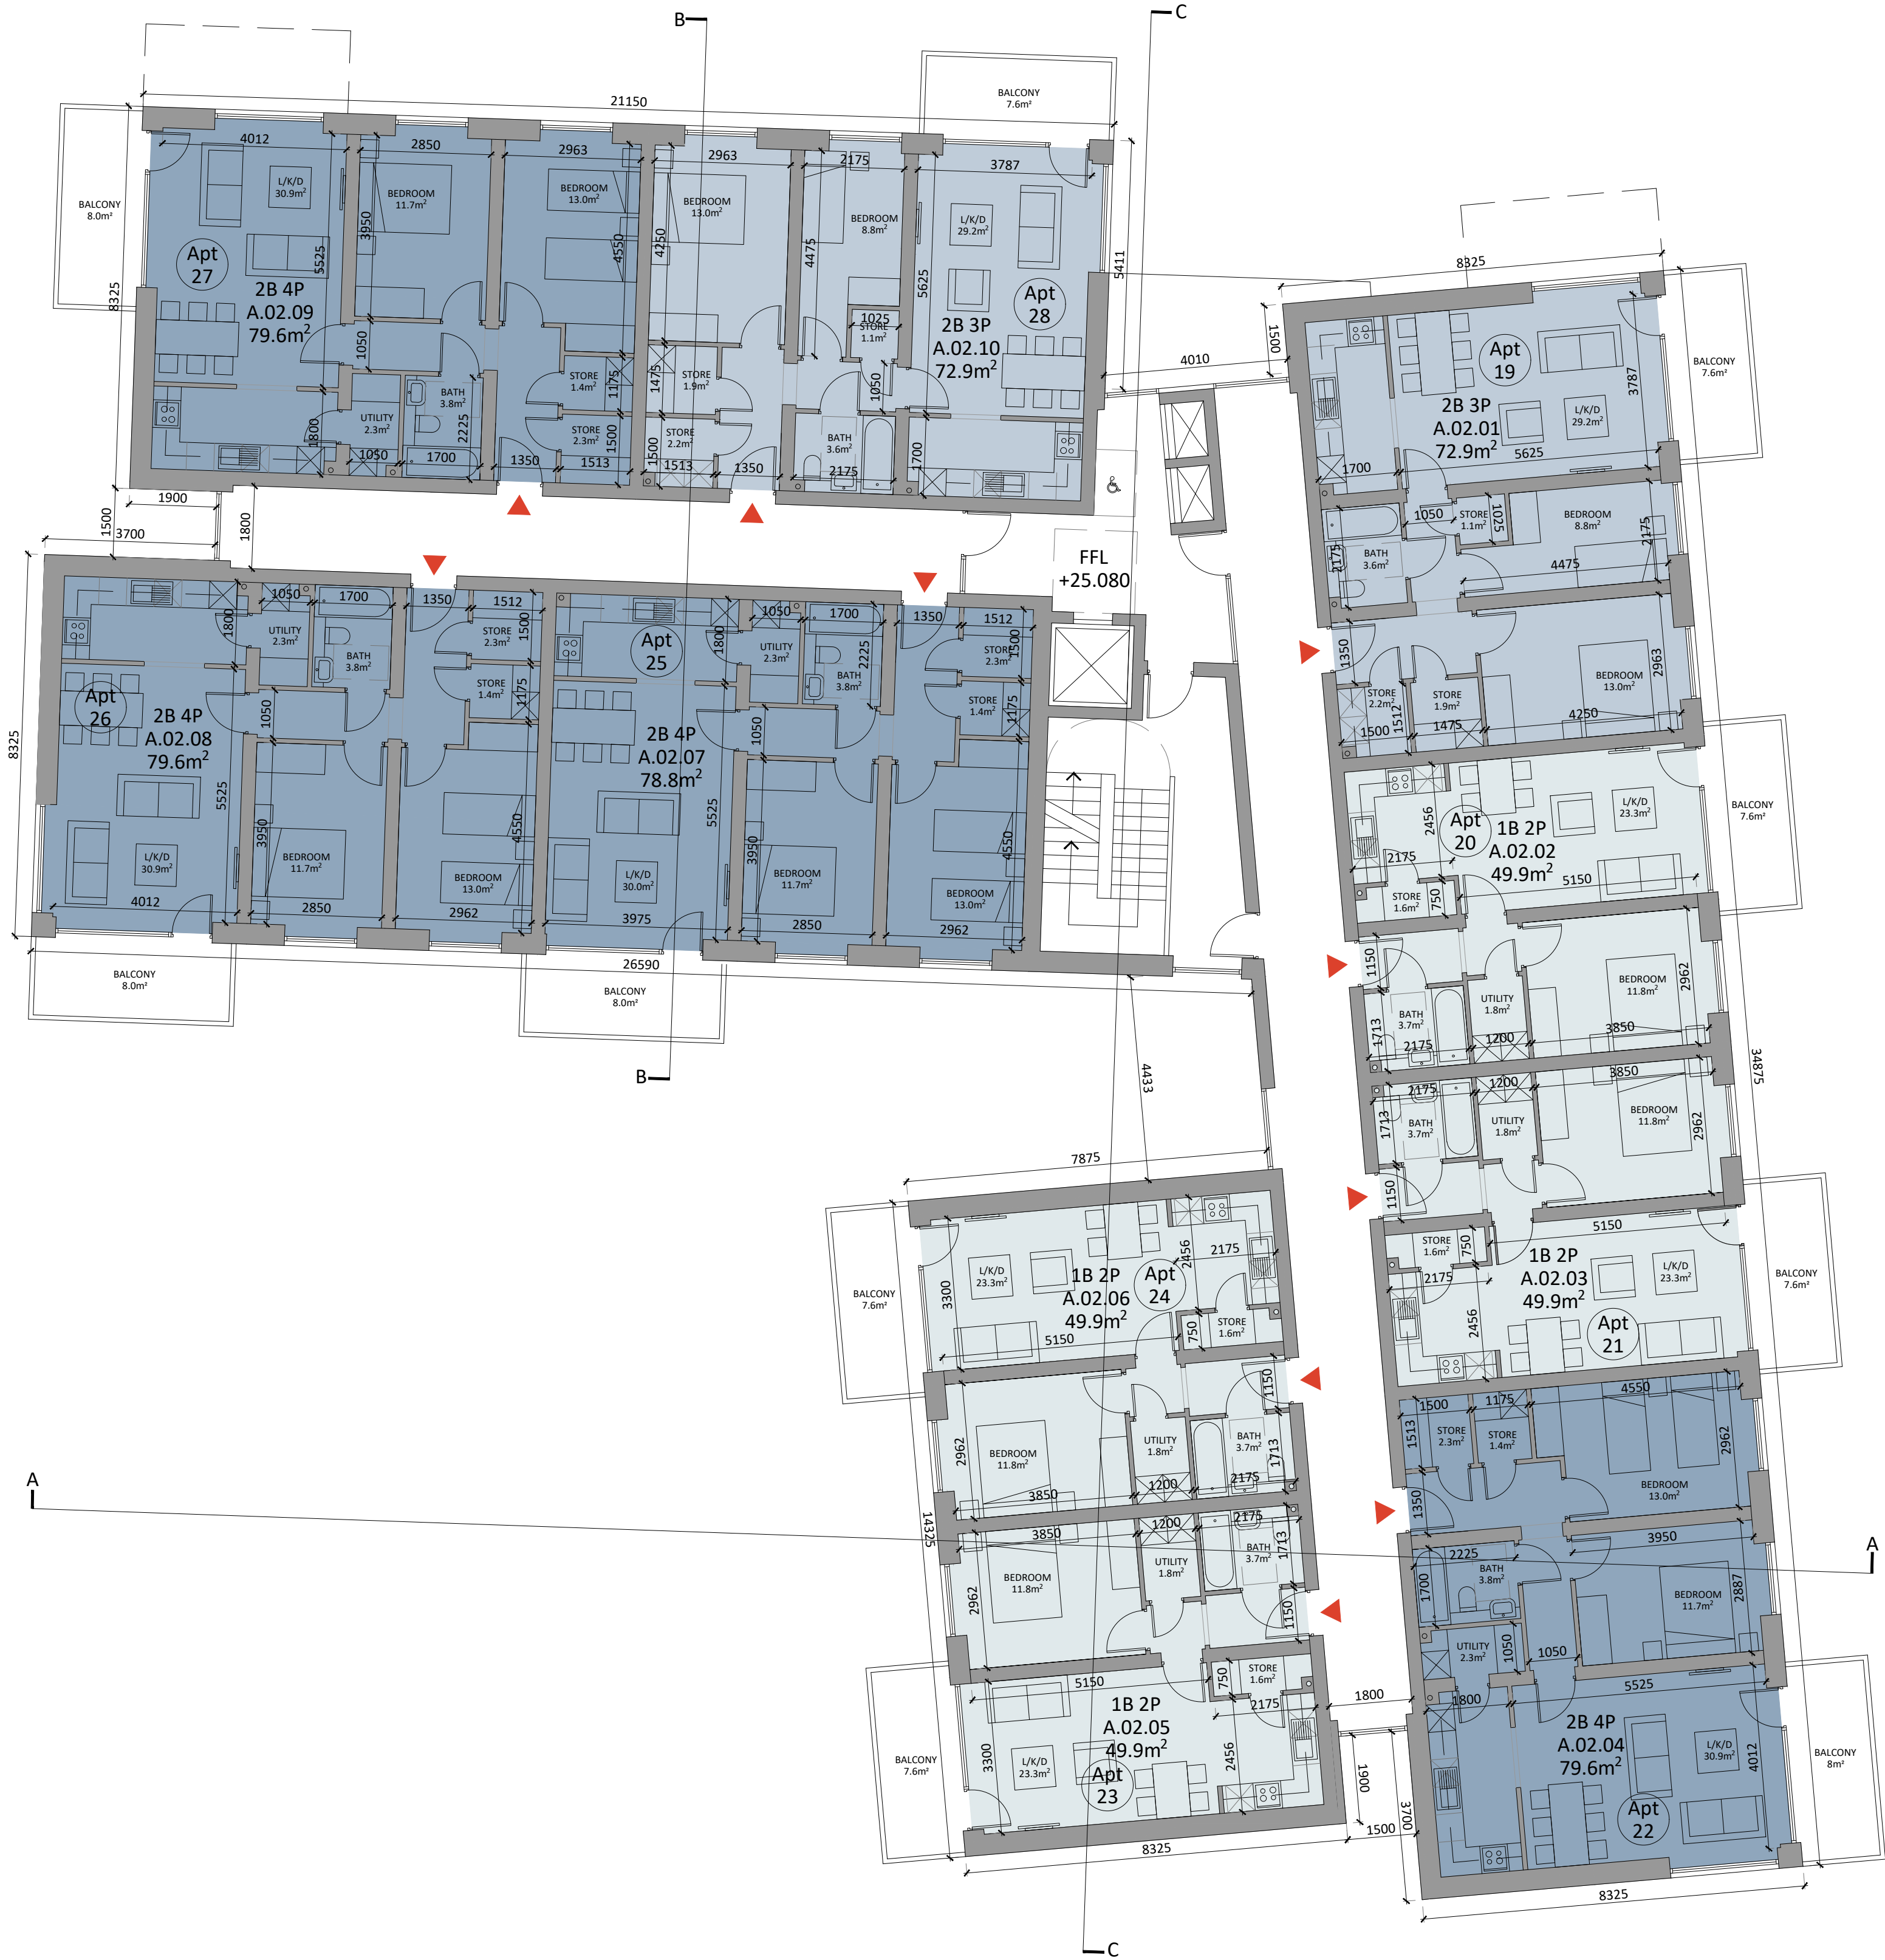

Revision Description	Date	Rev. No.	Issued by
Issued for Planning	11-04-2022	C1	AW
Issued for Planning - Second Numbering Added to Apartments	03-06-2022	C2	AW

mahony pike

architecture|urban design
email: info@omahonypike.com
tel: +353 1 202 7400
fax: +353 1 283 0822
www.omahonypike.com

Dublin
The Chapel
Mount St. Anne's
Milltown, Dublin 6
D06 XN52 Ireland

Cork
One South Mall
Cork City
Co. Cork
T12 CN3 Ireland

Project: Westside
Location: Model Farm Road, Cork
client: Cork City Council

Project No.:	20001	Scale @ A1:	1:100
Project Lead:	AS	Date Printed:	03-06-2022
Drawn By:	AR	Current Rev.:	C2
Model No.:	20001-OMP-00-02-DR-A-1102	Purpose:	A1

Drawing Title: Proposed Second Floor Plan
Drawing No.: 20001-OMP-00-02-DR-A-1102

Suitability - Checked By - Date

Figured dimensions only to be used. This drawing is copyright of O'Mahony Pike Architects Ltd. All information is shared as per approved use in accordance with BS1192(2007) + A2(2016), Table 5; Standard Codes for Suitability of Models and Documents. If 'Information Approval Check' is empty, this information has been shared at S0 - WIP.



Proposed Ground Floor Plan

Application Site Outlined in Red

Area required to lay new foul and storm drainage

All dimensions in millimeters
All levels (in metres) are related to Malin Head Datum

Please refer to Civil & Structural Engineer's drawings & reports for site services layout & other engineering details and to Landscape Architect's drawings & reports for landscaping proposals & boundary treatment details.

Revision Description	Date	Rev. No.	Issued by
Issued for Planning	11-04-2022	C1	AW
Issued for Planning - Second Numbering Added to Apartments	03-06-2022	C2	AW

Figure dimensions only to be used. This drawing is copyright of O'Mahony Pike Architects Ltd. All information is shared as per approved use in accordance with BS1192(2007) + A2(2016), Table 5; Standard Codes for Suitability of Models and Documents. If 'Information Approval Check' is empty, this information has been shared at S0 - WIP.

o'mahony pike

architecture | urban design
email: info@omahonypike.com
tel: +353 1 202 7400
fax: +353 1 283 0822
www.omahonypike.com

Dublin
The Chapel
Mount St. Anne's
Milltown, Dublin 6
D06 XN52 Ireland

Cork
One South Mall
Cork City
Co. Cork
T12 CN3 Ireland

Project: Westside
Location: Model Farm Road, Cork
Client: Cork City Council

Project No.: 20001
Project Lead: AS
Drawn By: AR
Model No.: 20001-OMP-00-00-DR-A-1100
Purpose: A1

Scale @ A1: 1:100
Date Printed: 03-06-2022
Current Rev.: C2

Drawing Title: Proposed Ground Floor Plan
Drawing No.: 20001-OMP-00-00-DR-A-1100