

Client	Údarás Náisiúnta Iompair National Transport Authority	We are Cork.	General Notes	Project										
Comhairle Cathrach Chorcaí Cork City Council			<p>(i) Hard copies, dwf and pdf will form a controlled issue of the drawing. All other formats (dwg etc.) are deemed to be an uncontrolled issue and any work carried out based on these files is at the recipients own risk. RPS will not accept any responsibility for any errors from the use of these files, either by human error by the recipient, listing of the un-dimensioned measurements, compatibility with the recipients software, and any errors arising when these files are used to aid the recipients drawing production, or setting out on site.</p> <p>(ii) DO NOT SCALE, use figured dimensions only.</p> <p>(iii) This drawing is the property of RPS, it is a project confidential classified document. It must not be copied used or its contents divulged without prior written consent. The needs and expectations of client and RPS must be considered when working with this drawing.</p> <p>(iv) Information including topographical survey, geotechnical investigation and utility detail used in the design have been provided by others.</p> <p>(v) All Levels refer to Ordnance Survey Datum, Malin Head.</p>	N27 KINSALE ROAD (AIRPORT HILL) FOOTPATH & CYCLEWAY SCHEME										
				LOCATION MAP										
			<table border="1"> <tr> <td>P01</td><td>04.05.22</td><td>MG PB</td><td>REVIEW & COMMENT</td><td>MC</td></tr> <tr> <td>Rev</td><td>Date</td><td>Dms Ckt</td><td>Amendment / Issue</td><td>App</td></tr> </table> <p>RPS MAKING COMPLEX EASY</p> <p>Innishmore, Ballincollig, Co. Cork, Ireland</p> <p>T +353 21 4665900 W www.rpsgroup.com/ireland E ireland@rpsgroup.com</p> <p>Scale 1:1000 @ A1 1:2000 @ A3</p> <p>Created on APRIL 2022</p> <p>Sheets 07 of 07</p> <p>File Identifier MCT0841-RPS-00-XX-DR-C-IX0001</p>	P01	04.05.22	MG PB	REVIEW & COMMENT	MC	Rev	Date	Dms Ckt	Amendment / Issue	App	<p>File Identifier MCT0841-RPS-00-XX-DR-C-IX0001</p> <p>Drawing No. IX0001- 07</p> <p>Status S3</p> <p>Rev P01</p>
P01	04.05.22	MG PB	REVIEW & COMMENT	MC										
Rev	Date	Dms Ckt	Amendment / Issue	App										




Client	General Notes	Review & Comment	Scale	Project
 Comhairle Cathrach Chorai Cork City Council	(i) Hard copies, dwf and pdf will form a controlled issue of the drawing. All other formats (dwg etc.) are deemed to be an uncontrolled issue and any work carried out based on these files is at the recipients own risk. RPS will not accept any responsibility for any errors from the use of these files, either by human error by the recipient, listing of the un-dimensioned measurements, compatibility with the recipients software, and any errors arising when these files are used to aid the recipients drawing production, or setting out on site. (ii) DO NOT SCALE, use figured dimensions only. (iii) This drawing is the property of RPS, it is a project confidential classified document. It must not be copied used or its contents divulged without prior written consent. The needs and expectations of client and RPS must be considered when working with this drawing. (iv) Information including topographical survey, geotechnical investigation and utility detail used in the design have been provided by others. (v) All Levels refer to Ordnance Survey Datum, Malin Head.	P01 16.05.22 MG PB REVIEW & COMMENT MC	1:1000 @ A1 1:2000 @ A3	N27 KINSALE ROAD (AIRPORT HILL) FOOTPATH & CYCLEWAY SCHEME
 Údarás Náisiúnta Iompair National Transport Authority			Created on APRIL 2022	Title
 We are Cork.			Sheets 01 of 07	GENERAL ARRANGEMENT
		Rev Date Dm Chk	Amendment / Issue	File Identifier MGT0841-RPS-00-XX-DR-C-GA1005
		App	Model File Identifier N/A	Drawing No. GA1005-01
			Status S3	Rev P01



Client	Comhairle Cathrach Chorai Cork City Council	Údarás Náisiúnta Iompair National Transport Authority	We are Cork.	General Notes	Project										
				<p>(i) Hard copies, dwf and pdf will form a controlled issue of the drawing. All other formats (dwg etc.) are deemed to be an uncontrolled issue and any work carried out based on these files is at the recipients own risk. RPS will not accept any responsibility for any errors from the use of these files, either by human error by the recipient, listing of the un-dimensioned measurements, compatibility with the recipients software, and any errors arising when these files are used to aid the recipients drawing production, or setting out on site.</p> <p>(ii) DO NOT SCALE, use figured dimensions only.</p> <p>(iii) This drawing is the property of RPS, it is a project confidential classified document. It must not be copied used or its contents divulged without prior written consent. The needs and expectations of client and RPS must be considered when working with this drawing.</p> <p>(iv) Information including topographical survey, geotechnical investigation and utility detail used in the design have been provided by others.</p> <p>(v) All Levels refer to Ordnance Survey Datum, Malin Head.</p>	N27 KINSALE ROAD (AIRPORT HILL) FOOTPATH & CYCLEWAY SCHEME										
				<table border="1"> <tr> <td>P01</td><td>16.05.22</td><td>NG</td><td>REVIEW & COMMENT</td><td>MC</td></tr> <tr> <td>Rev</td><td>Date</td><td>Dim/Chk</td><td>Amendment / Issue</td><td>App</td></tr> </table>	P01	16.05.22	NG	REVIEW & COMMENT	MC	Rev	Date	Dim/Chk	Amendment / Issue	App	GENERAL ARRANGEMENT
P01	16.05.22	NG	REVIEW & COMMENT	MC											
Rev	Date	Dim/Chk	Amendment / Issue	App											
				<p>RPS MAKING COMPLEX EASY</p> <p>Innishmore, Ballincollig, Co. Cork, Ireland</p> <p>T +353 21 4665900 W www.rpsgroup.com/ireland E ireland@rpsgroup.com</p> <p>Scale 1:1000 @ A1 1:2000 @ A3</p> <p>Created on APRIL 2022</p> <p>Sheets 02 of 07</p>											
				<p>File Identifier MGT0841-RPS-00-XX-DR-C-GA1005</p> <p>Drawing No. GA1005-02</p> <p>Status S3</p> <p>Rev P01</p>											



Client	Comhairle Cathrach Chorcaí Cork City Council	Údarás Náisiúnta Iompair National Transport Authority	We are Cork.	General Notes	(i) Hard copies, dwf and pdf will form a controlled issue of the drawing. All other formats (dwg etc.) are deemed to be an uncontrolled issue and any work carried out based on these files is at the recipients own risk. RPS will not accept any responsibility for any errors from the use of these files, either by human error by the recipient, listing of the un-dimensioned measurements, compatibility with the recipients software, and any errors arising when these files are used to aid the recipients drawing production, or setting out on site.	(ii) DO NOT SCALE, use figured dimensions only.	(iii) This drawing is the property of RPS, it is a project confidential classified document. It must not be copied used or its contents divulged without prior written consent. The needs and expectations of client and RPS must be considered when working with this drawing.	(iv) Information including topographical survey, geotechnical investigation and utility detail used in the design have been provided by others.	(v) All Levels refer to Ordnance Survey Datum, Malin Head.	01	02	03	04	05	06	P01	16.05.22	MG PB	REVIEW & COMMENT	MC	0.00m	40m	80m	120m	160m	200m	Scale Bar	MAKING COMPLEX EASY	1:1000 @ A1 1:2000 @ A3	Project N27 KINSALE ROAD (AIRPORT HILL) FOOTPATH & CYCLEWAY SCHEME	Created on APRIL 2022	Title GENERAL ARRANGEMENT	File Identifier MGT0841-RPS-00-XX-DR-C-GA1005	Drawing No. GA1005-03	Status S3	Rev P01
Q:\M\0841 - Lehanganimmore Rd Improvement\Schm&0 Drawings\N27 Kinsale Road (Airport Hill) Re-surfacing Scheme\Phase 2\GAMCT0841-RPS-00-XX-DR-C-GA1005.dwg																																				

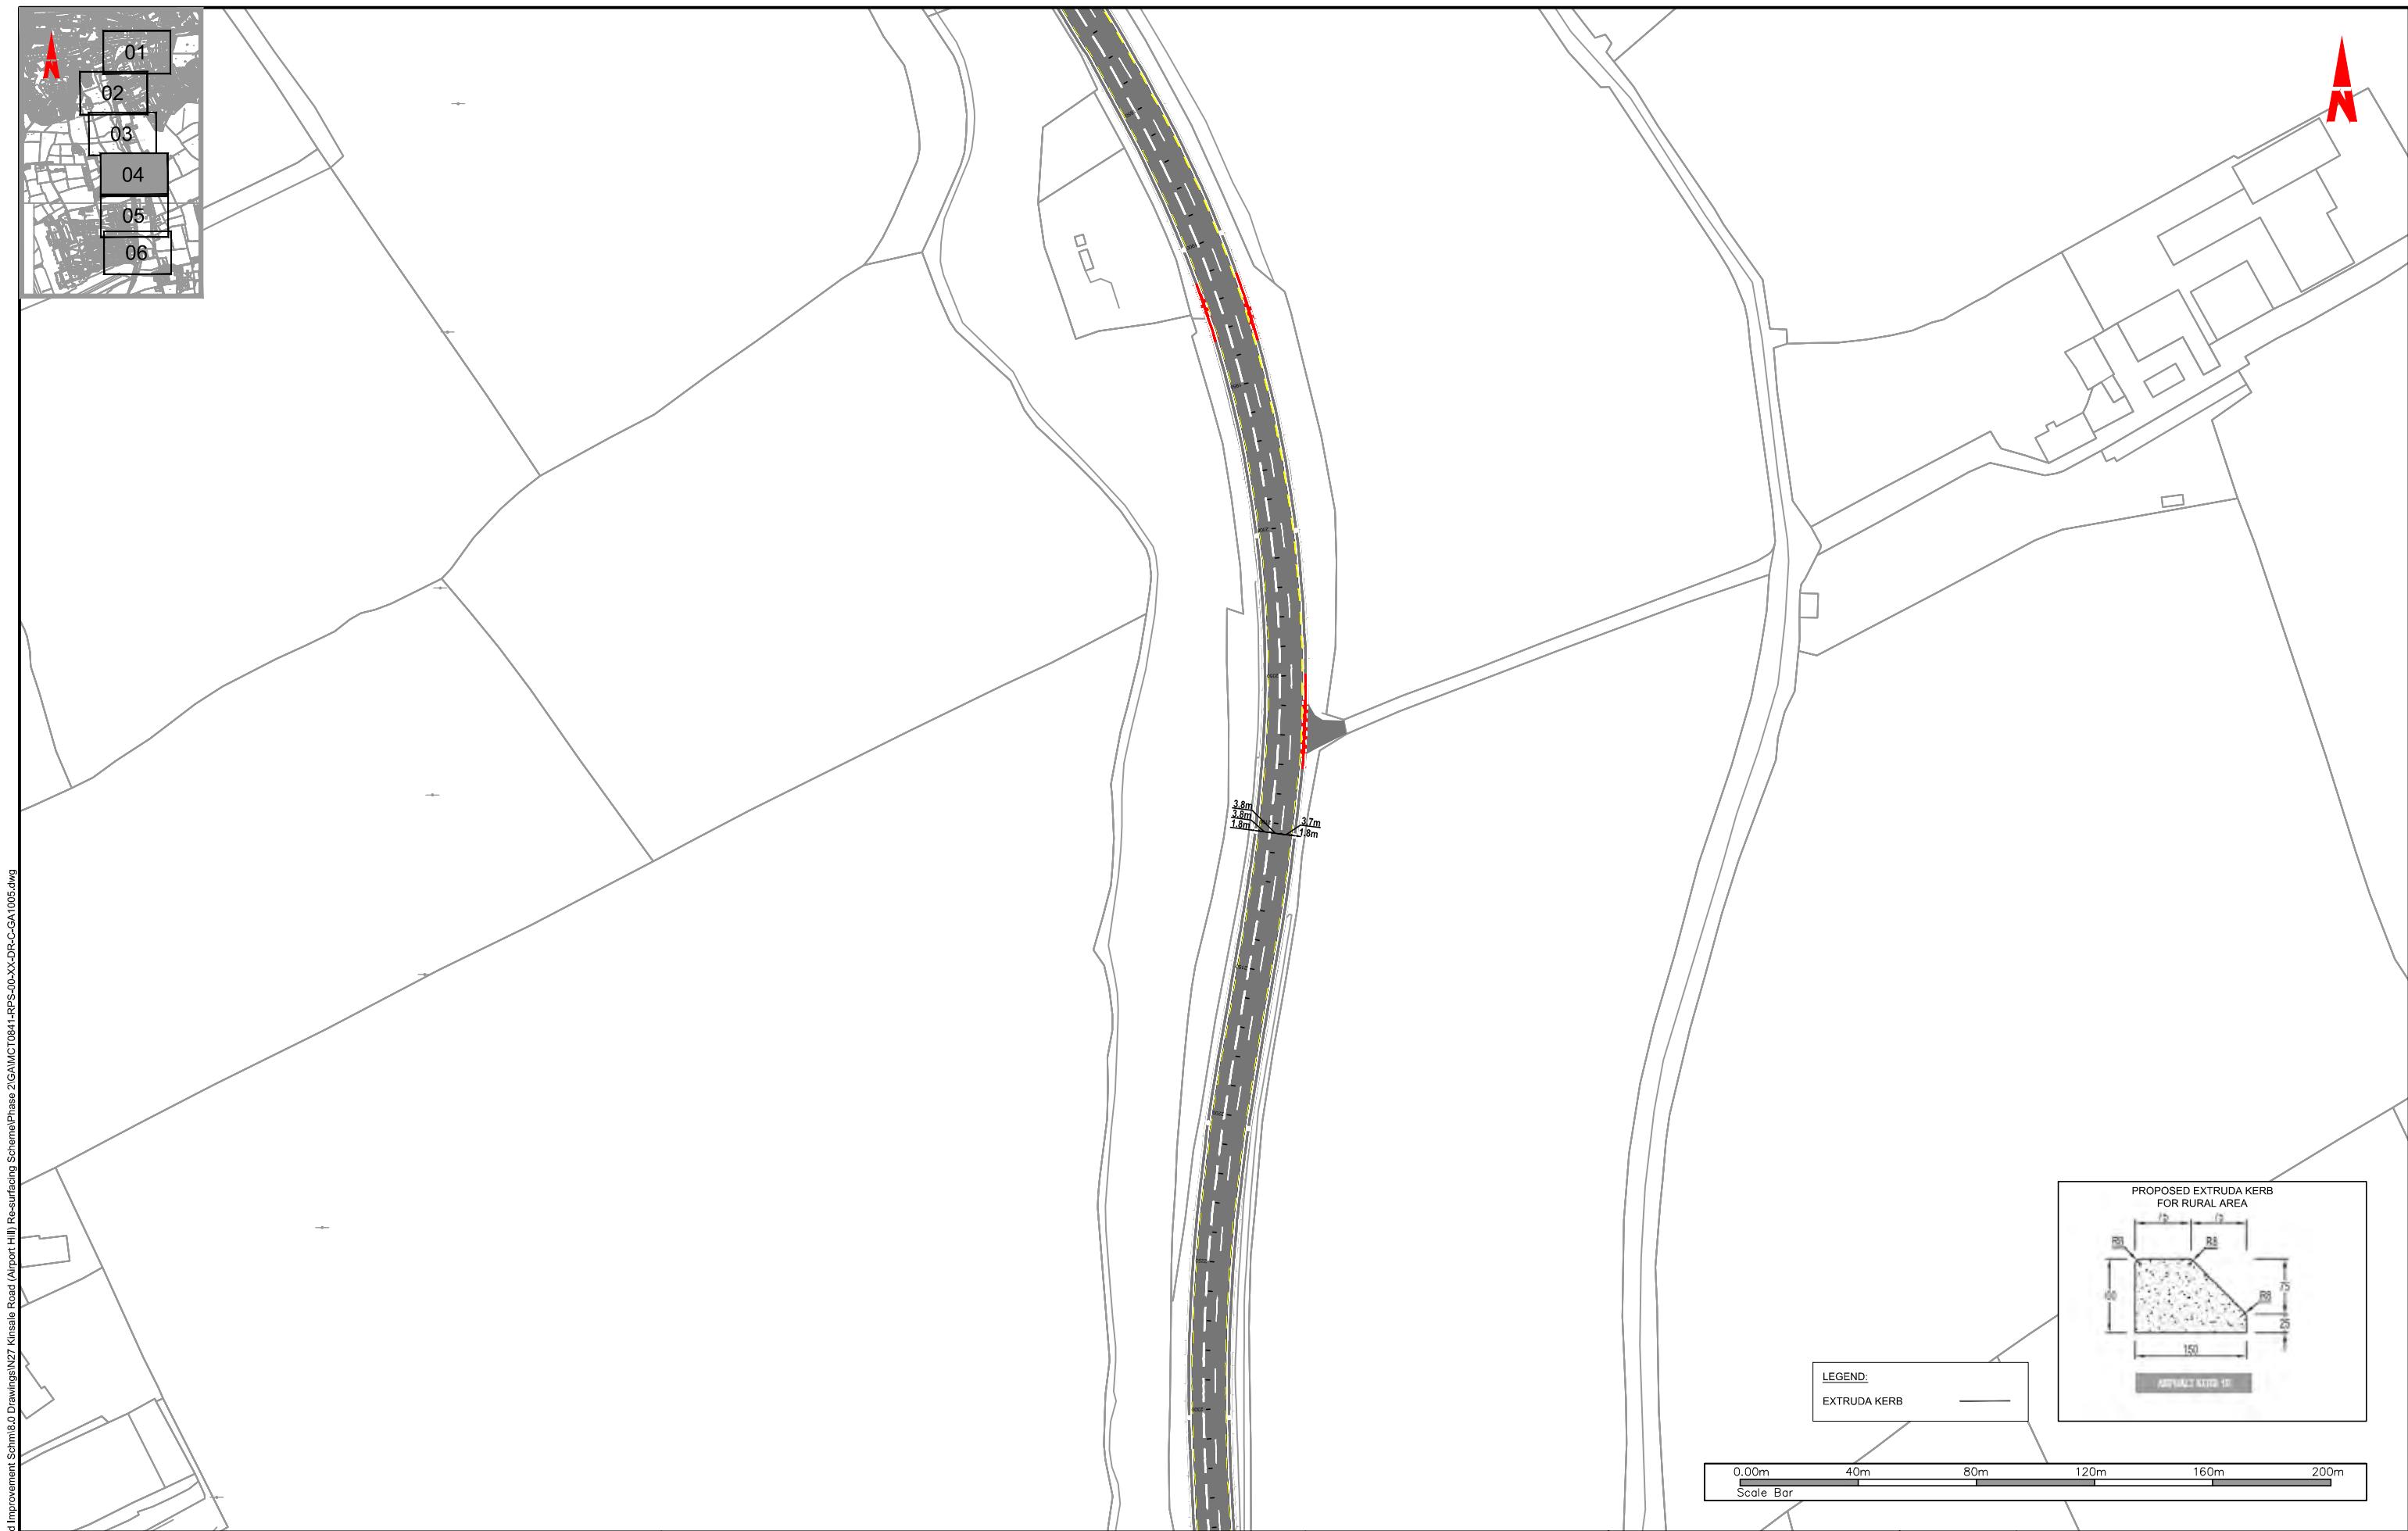

General Notes
 (i) Hard copies, dwf and pdf will form a controlled issue of the drawing. All other formats (dwg etc.) are deemed to be an uncontrolled issue and any work carried out based on these files is at the recipients own risk. RPS will not accept any responsibility for any errors from the use of these files, either by human error by the recipient, listing of the un-dimensioned measurements, compatibility with the recipients software, and any errors arising when these files are used to aid the recipients drawing production, or setting out on site.

(ii) DO NOT SCALE, use figured dimensions only.

(iii) This drawing is the property of RPS, it is a project confidential classified document. It must not be copied used or its contents divulged without prior written consent. The needs and expectations of client and RPS must be considered when working with this drawing.

(iv) Information including topographical survey, geotechnical investigation and utility detail used in the design have been provided by others.

(v) All Levels refer to Ordnance Survey Datum, Malin Head.

Rev	Date	Dim Chk	Amendment / Issue	App
P01	16.05.22	NG PB	REVIEW & COMMENT	MC


RPS
MAKING COMPLEX
EASY
Innishmore,
Ballincollig,
Co. Cork, Ireland
T +353 21 4665900
W www.rpsgroup.com/ireland
E ireland@rpsgroup.com

Scale
1:1000 @ A1
1:2000 @ A3

Created on
APRIL 2022

Title
Sheets
04 of 07

File Identifier	Drawing No.	Status	Rev
MGT0841-RPS-00-XX-DR-C-GA1005	GA1005-04	S3	P01

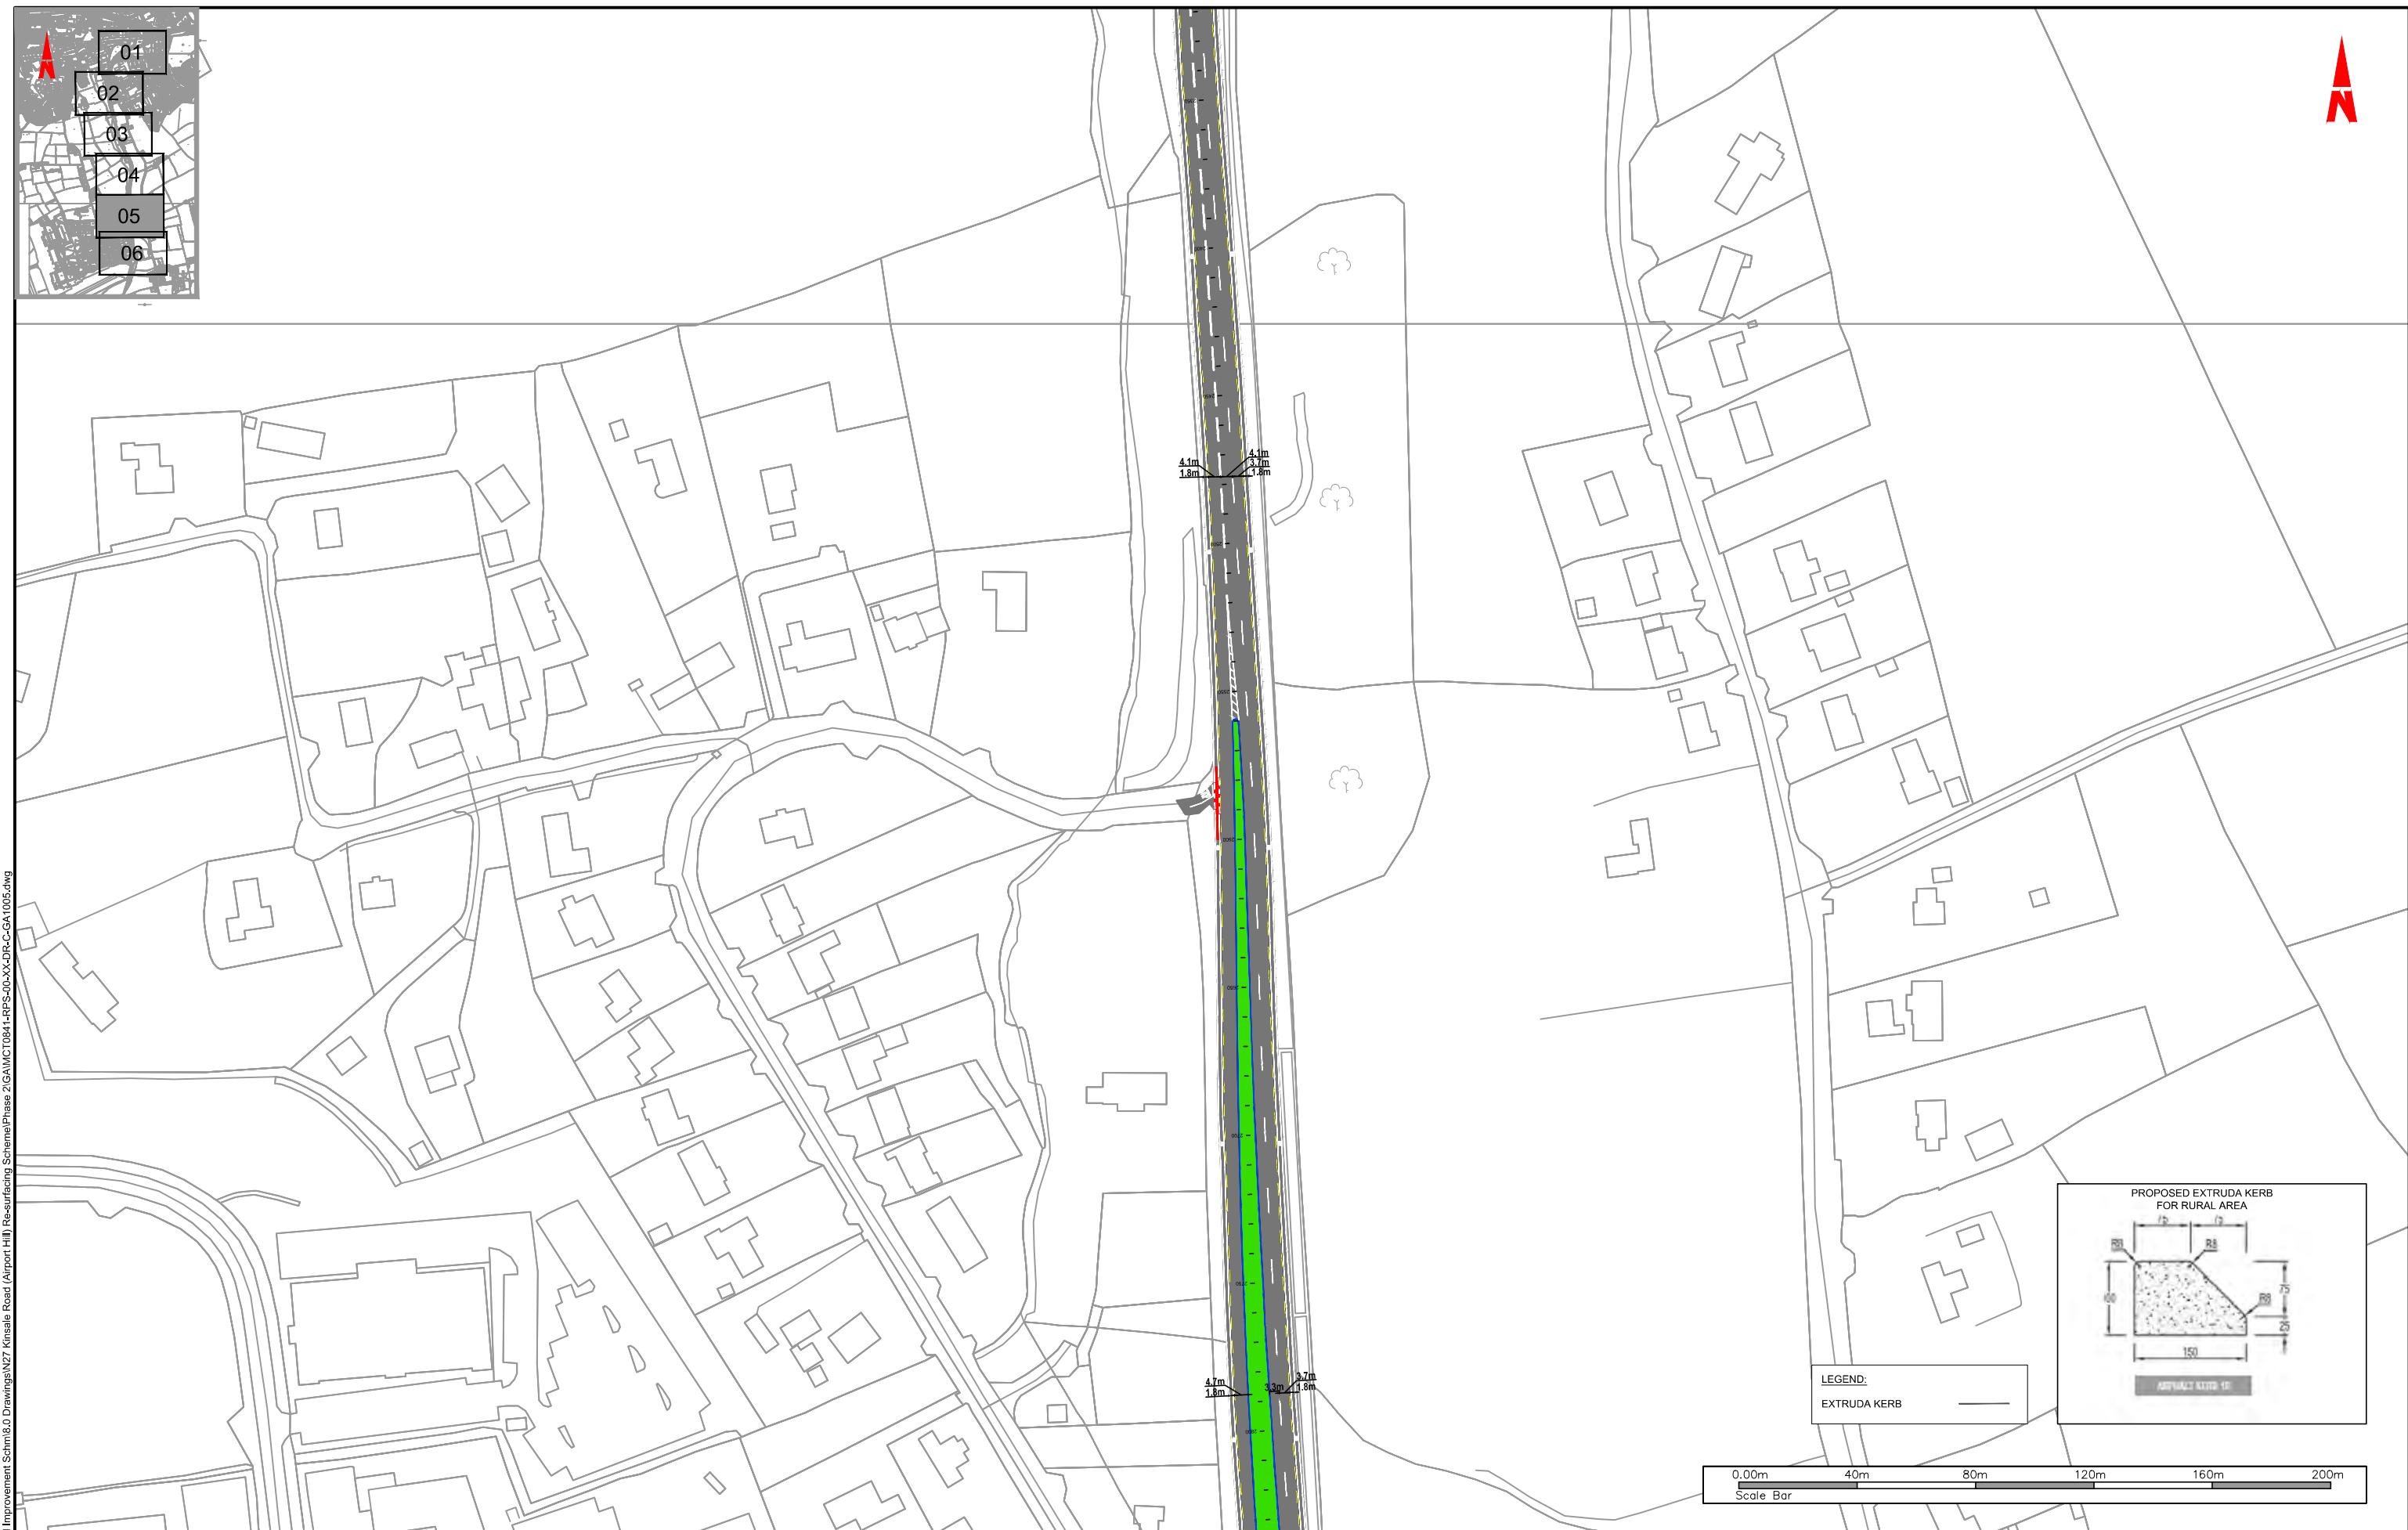



General Notes
 (i) Hard copies, dwf and pdf will form a controlled issue of the drawing. All other formats (dwg etc.) are deemed to be an uncontrolled issue and any work carried out based on these files is at the recipients own risk. RPS will not accept any responsibility for any errors from the use of these files, either by human error by the recipient, listing of the un-dimensioned measurements, compatibility with the recipients software, and any errors arising when these files are used to aid the recipients drawing production, or setting out on site.

(ii) DO NOT SCALE, use figured dimensions only.
 (iii) This drawing is the property of RPS, it is a project confidential classified document. It must not be copied used or its contents divulged without prior written consent. The needs and expectations of client and RPS must be considered when working with this drawing.
 (iv) Information including topographical survey, geotechnical investigation and utility detail used in the design have been provided by others.
 (v) All Levels refer to Ordnance Survey Datum, Malin Head.

0.00m 40m 80m 120m 160m 200m
 Scale Bar

P01	16.05.22	MG PB	REVIEW & COMMENT	MC
Rev	Date	Dim Chk	Amendment / Issue	App




MAKING COMPLEX
EASY
Innishmore,
Ballincollig,
Co. Cork, Ireland

T +353 21 4665900
W www.rpsgroup.com/ireland
E ireland@rpsgroup.com

Scale
1:1000 @ A1
1:2000 @ A3

Project	N27 KINSALE ROAD (AIRPORT HILL) FOOTPATH & CYCLEWAY SCHEME		
Created on	APRIL 2022		
Sheets	06 of 07		
File Identifier	MGT0841-RPS-00-XX-DR-C-GA1005	Drawing No.	GA1005-06
Status	S3	Rev	P01

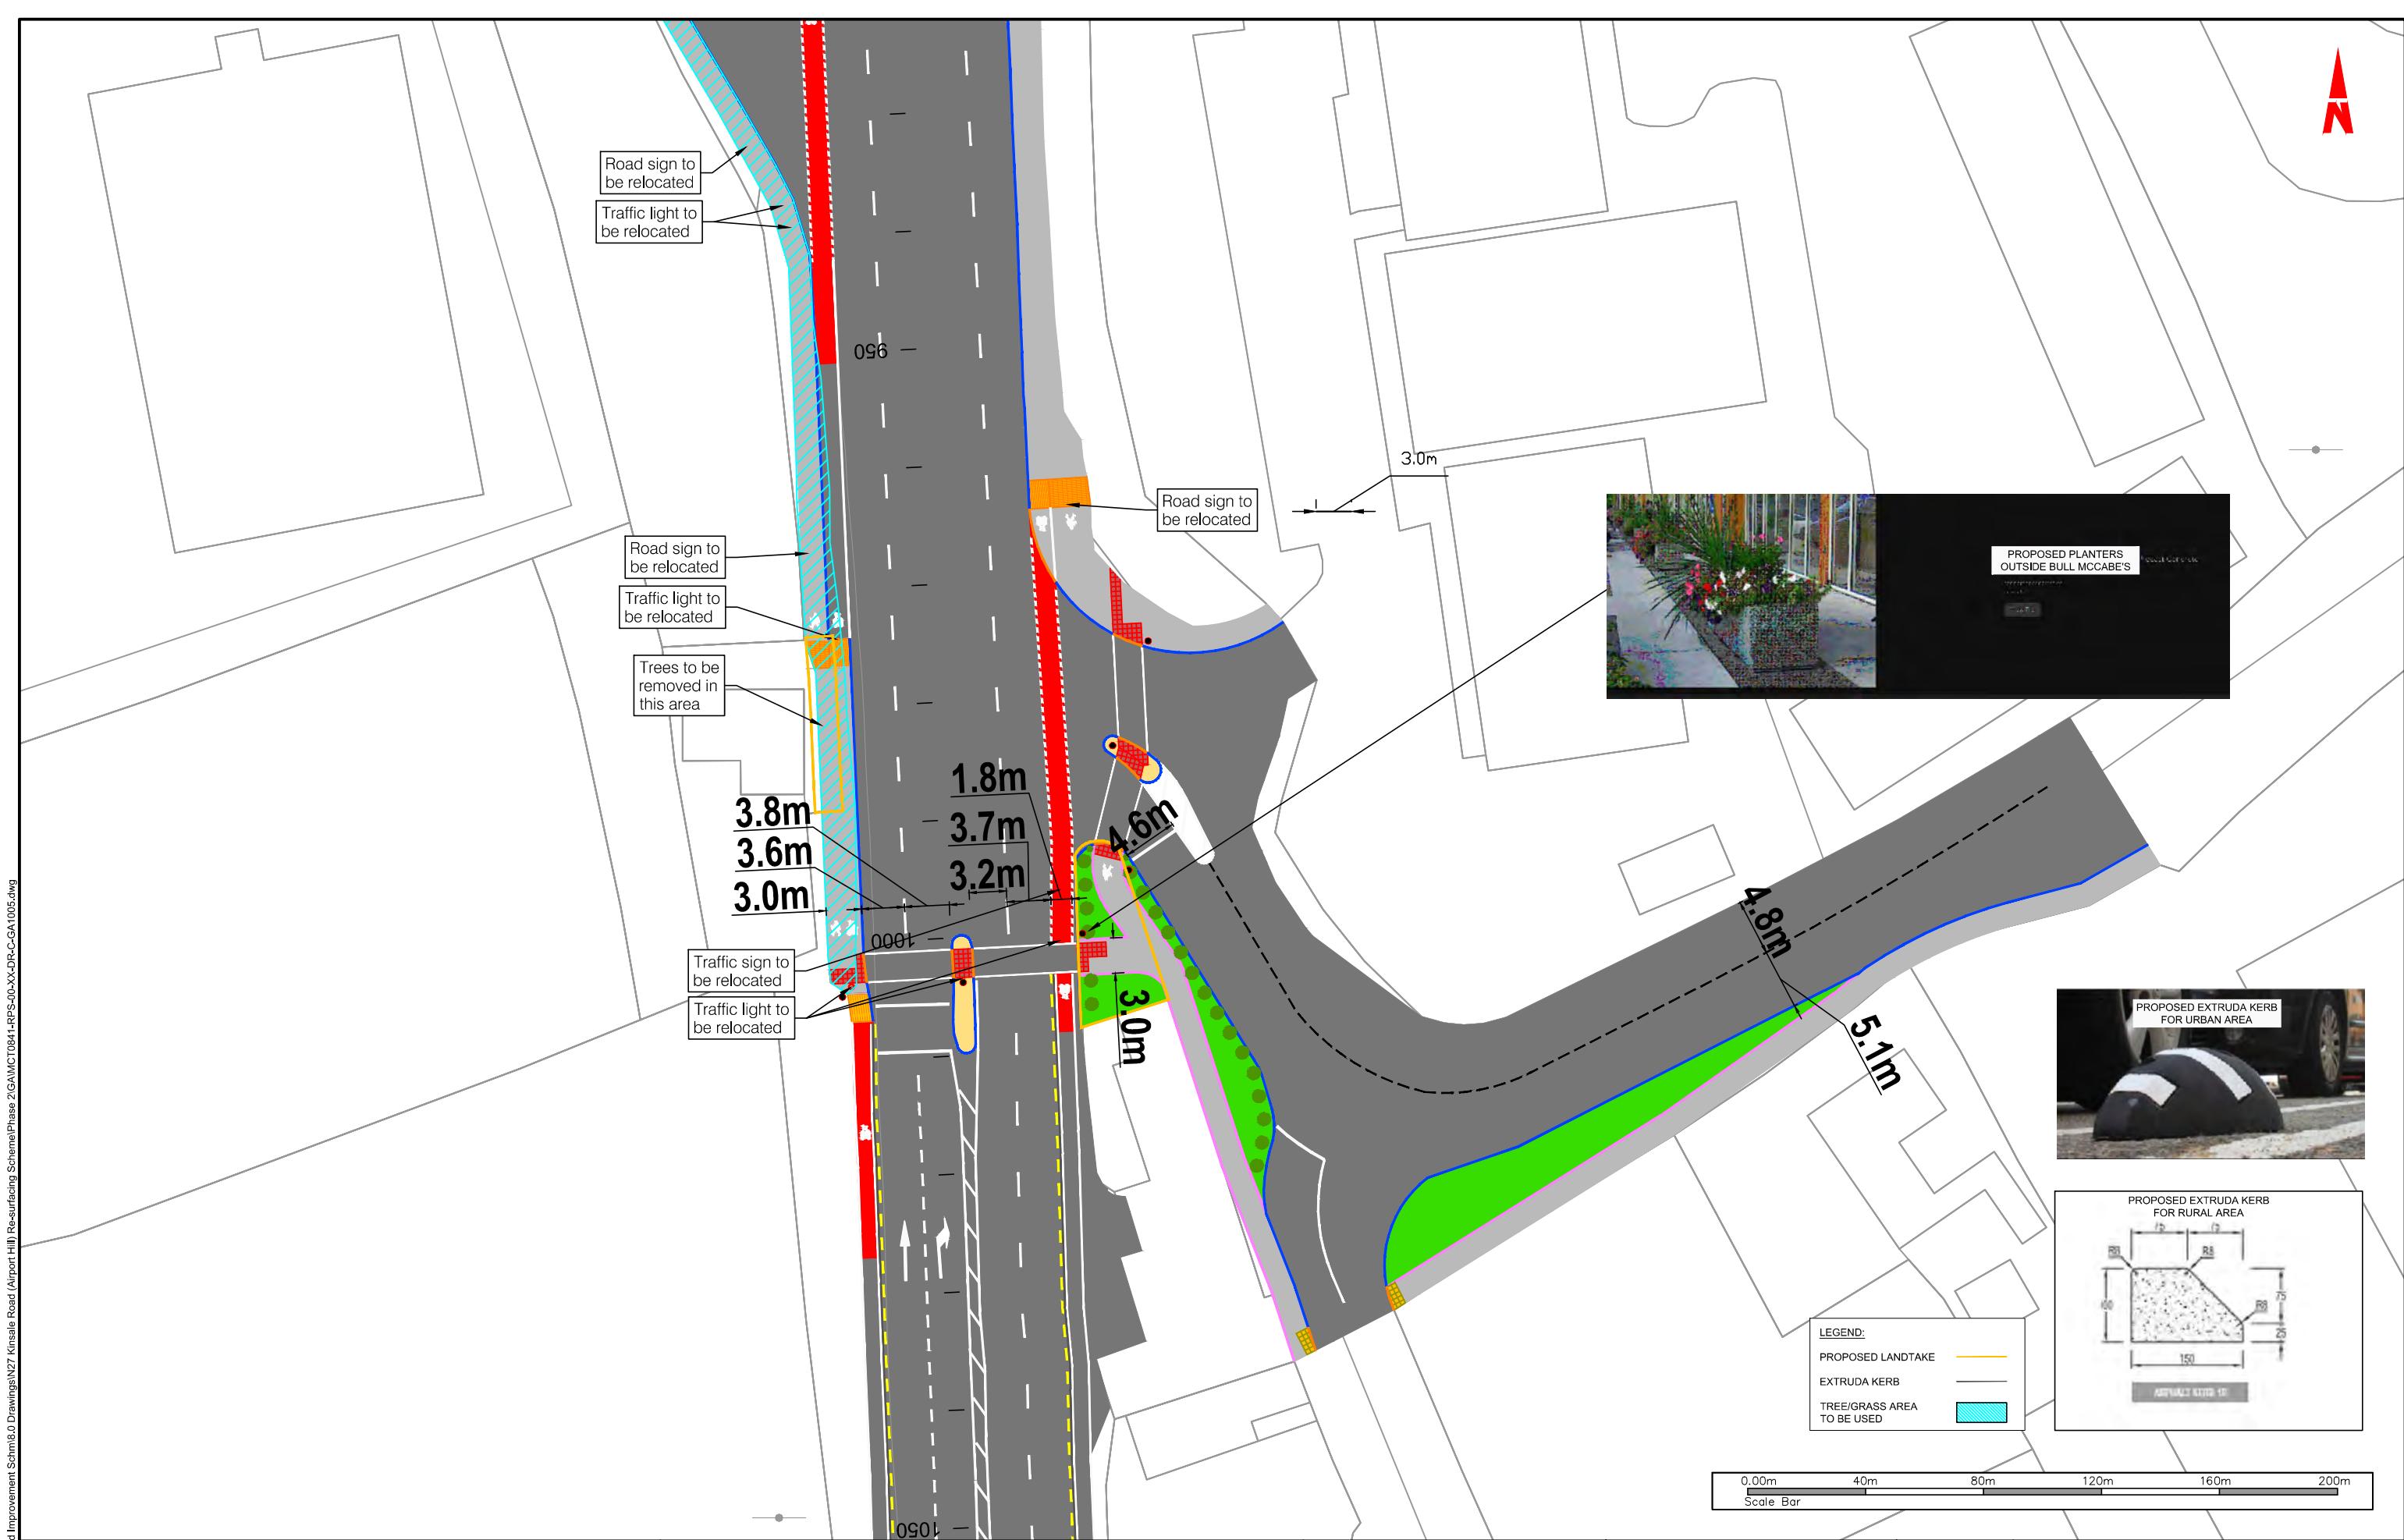

Client	<p>Comhairle Cathrach Chorai Cork City Council</p>	<p>Údarás Náisiúnta Iompair National Transport Authority</p>	<p>We are Cork.</p>	<p>General Notes</p> <p>(i) Hard copies, dwf and pdf will form a controlled issue of the drawing. All other formats (dwg etc.) are deemed to be an uncontrolled issue and any work carried out based on these files is at the recipients own risk. RPS will not accept any responsibility for any errors from the use of these files, either by human error by the recipient, listing of the un-dimensioned measurements, compatibility with the recipients software, and any errors arising when these files are used to aid the recipients drawing production, or setting out on site.</p> <p>(ii) DO NOT SCALE, use figured dimensions only.</p> <p>(iii) This drawing is the property of RPS, it is a project confidential classified document. It must not be copied used or its contents divulged without prior written consent. The needs and expectations of client and RPS must be considered when working with this drawing.</p> <p>(iv) Information including topographical survey, geotechnical investigation and utility detail used in the design have been provided by others.</p> <p>(v) All Levels refer to Ordnance Survey Datum, Malin Head.</p>	<table border="1"> <tr> <td>P01</td><td>16.05.22</td><td>NG PB</td><td>REVIEW & COMMENT</td><td>MC</td></tr> </table>	P01	16.05.22	NG PB	REVIEW & COMMENT	MC	<p>RPS MAKING COMPLEX EASY</p> <p>Innishmore, Ballincollig, Co. Cork, Ireland</p> <p>T +353 21 4665900 W www.rpsgroup.com/ireland E ireland@rpsgroup.com</p>	Scale ? @ A1 ? @ A3	Project N27 KINSALE ROAD (AIRPORT HILL) FOOTPATH & CYCLEWAY SCHEME
P01	16.05.22	NG PB	REVIEW & COMMENT	MC									
							Created on APRIL 2022	Title GENERAL ARRANGEMENT BALLYCURREN JUNCTION					
							Sheets 07 of 07						
							File Identifier MGT0841-RPS-00-XX-DR-C-GA1005	Drawing No. GA1005-07					
							Status S3	Rev P01					