

Q:\MCT0841 - Lehanaghmore Rd Improvement Scheme\02 Drawings\N27 Kinsale Road (Airport Hill) Resurfacing Scheme\Phase 2\GAM\MCT0841-RPS-00-XX-DR-C-GA-1006.dwg

Client



General Notes

- (i) Hard copies, dwf and pdf will form a controlled issue of the drawing. All other formats (dwg etc.) are deemed to be an uncontrolled issue and any work carried out based on these files is at the recipients own risk. RPS will not accept any responsibility for any errors from the use of these files, either by human error by the recipient, listing of the un-dimensioned measurements, compatibility with the recipients software, and any errors arising when these files are used to aid the recipients drawing production, or setting out on site.
- (ii) DO NOT SCALE, use figured dimensions only.

- (iii) This drawing is the property of RPS, it is a project confidential classified document. It must not be copied used or its contents divulged without prior written consent. The needs and expectations of client and RPS must be considered when working with this drawing.

- (iv) Information including topographical survey, geotechnical investigation and utility detail used in the design have been provided by others.
- (v) All Levels refer to Ordnance Survey Datum, Malin Head.

P01	19.05.22	Mc	S38 APPLICATION	Mc
Rev	Date	Dn Chk	Amendment / Issue	App

**rps** MAKING COMPLEX EASY


Innishmore, Ballincollig, Co. Cork, Ireland

T +353 21 4665900  
W [www.rpsgroup.com/ireland](http://www.rpsgroup.com/ireland)  
E [ireland@rpsgroup.com](mailto:ireland@rpsgroup.com)


Model File Identifier  
N/A

Scale	1:500 @ A1 1:1000 @ A3
Created on	MAY 2022
Sheets	01 of 12


Project	N27 KINSALE ROAD (AIRPORT HILL) FOOTPATH & CYCLEWAY SCHEME
Title	GENERAL ARRANGEMENT
File Identifier	MGT0841-RPS-00-XX-DR-C-GA1006
Drawing No.	GA1006-01
Status	S3
Rev	P01

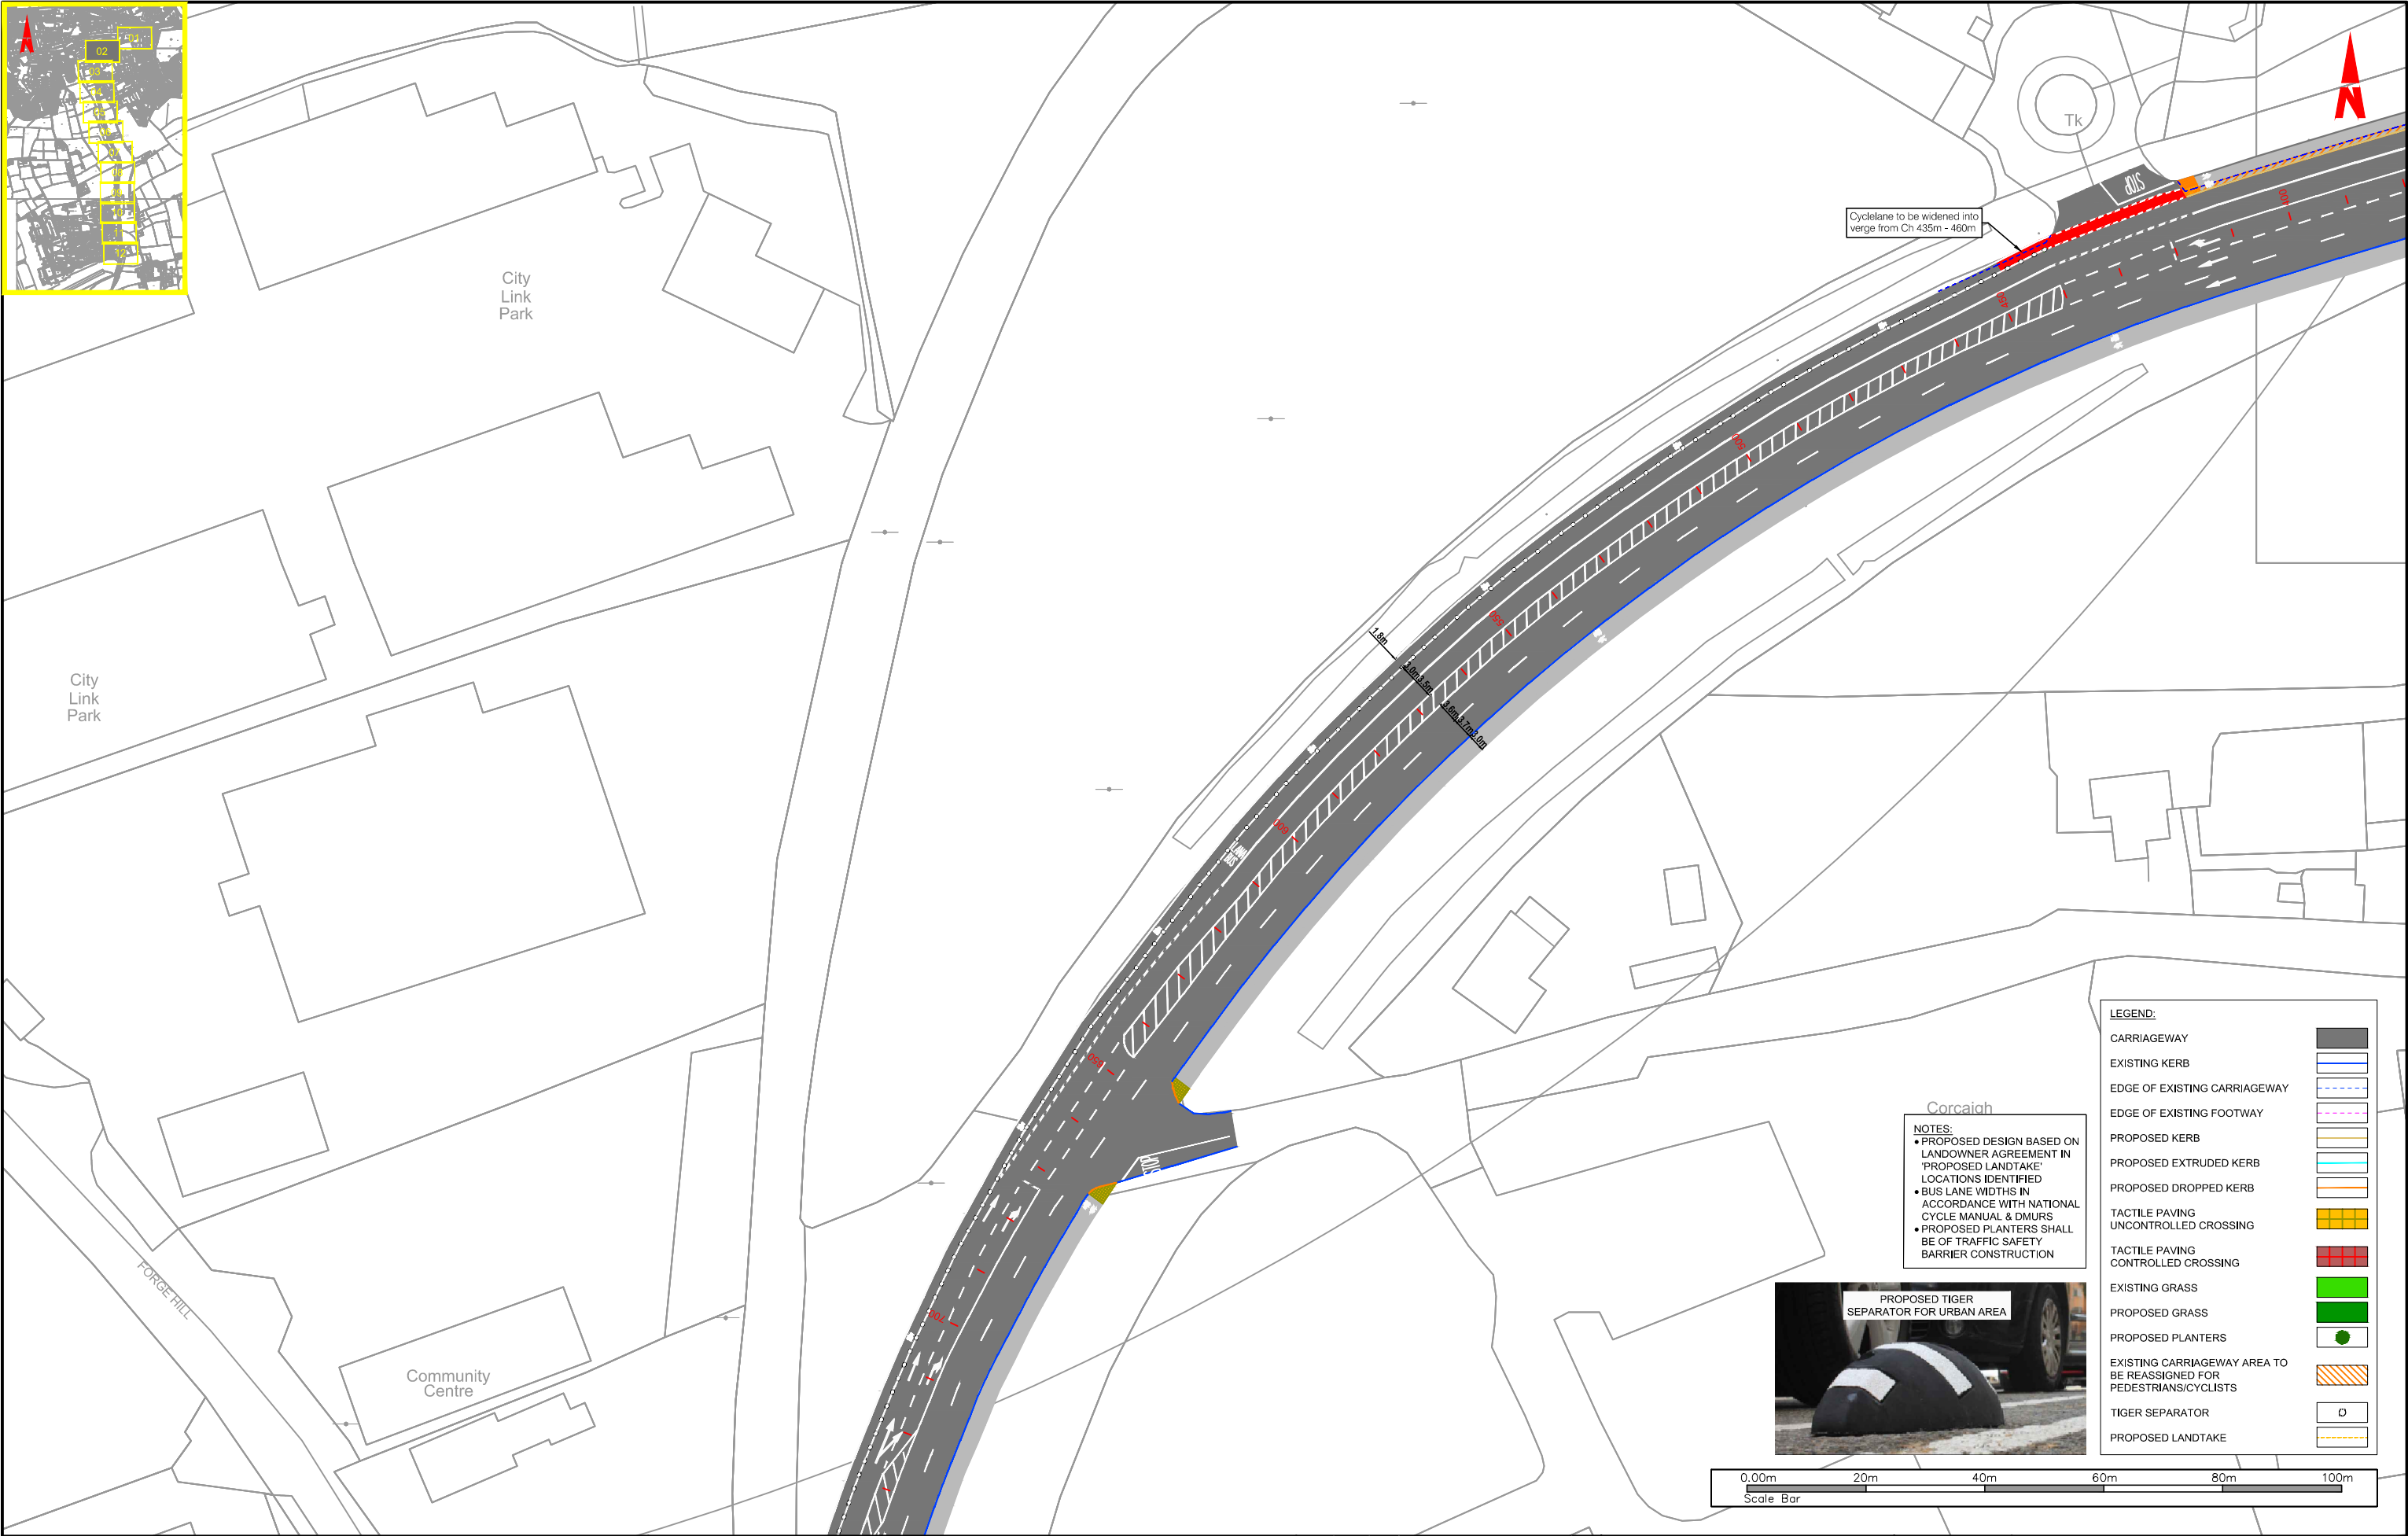


Q:\MCT0841 - Lehanaghmore Rd Improvement Scheme\N27 Kinsale Road (Airport Hill) Resurfacing Scheme\Phase 2\GAMMCT0841-RPS-00-XX-DR-C-GA 1006.dwg



Comhairle Cathrach Chorcaí  
Cork City Council



Udarás  
Náisiúnta Iompair  
National Transport Authority



We are Cork.

General Notes

(i) Hard copies, dwf and pdf will form a controlled issue of the drawing. All other formats (dwg etc.) are deemed to be an uncontrolled issue and any work carried out based on these files is at the recipients own risk. RPS will not accept any responsibility for any errors from the use of these files, either by human error by the recipient, listing of the un-dimensioned measurements, compatibility with the recipients software, and any errors arising when these files are used to aid the recipients drawing production, or setting out on site.


(ii) DO NOT SCALE, use figured dimensions only.

(iii) This drawing is the property of RPS, it is a project confidential classified document. It must not be copied used or its contents divulged without prior written consent. The needs and expectations of client and RPS must be considered when working with this drawing.

(iv) Information including topographical survey, geotechnical investigation and utility detail used in the design have been provided by others.

(v) All Levels refer to Ordnance Survey Datum, Malin Head.

Rev	Date	Dwn Cnk	Amendment / Issue	App
P01	19.05.22	Mc	S38 APPLICATION	Mc



MAKING  
COMPLEX  
EASY

Innishmore,  
Ballincollig,  
Co. Cork, Ireland

T +353 21 4665900  
W [www.rpsgroup.com/ireland](http://www.rpsgroup.com/ireland)  
E [ireland@rpsgroup.com](mailto:ireland@rpsgroup.com)

Scale

1:500 @ A1  
1:1000 @ A3

Created on  
MAY 2022

Sheets  
02 of 12

Project

N27 KINSALE ROAD (AIRPORT HILL)  
FOOTPATH & CYCLEWAY SCHEME

Title

GENERAL ARRANGEMENT

File Identifier	Drawing No.	Status	Rev
MGT0841-RPS-00-XX-DR-C-GA1006	GA1006-02	S3	P01

Ordnance Survey Ireland Licence No. CYAL50173842 © Ordnance Survey Ireland/Government of Ireland



General Notes

(i) Hard copies, dwf and pdf will form a controlled issue of the drawing. All other formats (dwg etc.) are deemed to be an uncontrolled issue and any work carried out based on these files is at the recipients own risk. RPS will not accept any responsibility for any errors from the use of these files, either by human error by the recipient, listing of the un-dimensioned measurements, compatibility with the recipients software, and any errors arising when these files are used to aid the recipients drawing production, or setting out on site.

(ii) DO NOT SCALE, use figured dimensions only.

(iii) This drawing is the property of RPS, it is a project confidential classified document. It must not be copied used or its contents divulged without prior written consent. The needs and expectations of client and RPS must be considered when working with this drawing.

(iv) Information including topographical survey, geotechnical investigation and utility detail used in the design have been provided by others.

(v) All Levels refer to Ordnance Survey Datum, Malin Head.

Rev	Date	By	App	Amendment / Issue
P01	19.05.22	MC	MC	S38 APPLICATION

Innishmore, Ballincollig, Co. Cork, Ireland

T +353 21 4665900  
W [www.rpsgroup.com/ireland](http://www.rpsgroup.com/ireland)  
E [ireland@rpsgroup.com](mailto:ireland@rpsgroup.com)

Scale 1:500 @ A1  
1:1000 @ A3

Created on MAY 2022

Sheets 03 of 12

Project N27 KINSALE ROAD (AIRPORT HILL) FOOTPATH & CYCLEWAY SCHEME

Title GENERAL ARRANGEMENT

File Identifier MGT0841-RPS-00-XX-DR-C-GA1006	Drawing No. GA1006-03	Status S3	Rev P01
-----------------------------------------------	-----------------------	-----------	---------

Q:\MCT0841 - Lehanaghmore Rd Improvement Scheme\N27 Kinsale Road (Airport Hill) Resurfacing Scheme\Phase 2\GAM\CT0841-RPS-00-XX-DR-C-GA1006.dwg

Ordnance Survey Ireland Licence No. CYAL50173842 © Ordnance Survey Ireland/Government of Ireland





Q:\MCT0841 - Lehanaghmore Rd Improvement Scheme\Drawings\N27 Kinsale Road (Airport Hill) Re-surfacing Scheme\Phase 2\GAMMCT0841-RPS-00-XX-DR-C-GA1006.dwg

Client



General Notes

- (i) Hard copies, dwf and pdf will form a controlled issue of the drawing. All other formats (dwg etc.) are deemed to be an uncontrolled issue and any work carried out based on these files is at the recipient's own risk. RPS will not accept any responsibility for any errors from the use of these files, either by human error by the recipient, listing of the un-dimensioned measurements, compatibility with the recipient's software, and any errors arising when these files are used to aid the recipient's drawing production, or setting out on site.
- (ii) DO NOT SCALE, use figured dimensions only.

- (iii) This drawing is the property of RPS, it is a project confidential classified document. It must not be copied used or its contents divulged without prior written consent. The needs and expectations of client and RPS must be considered when working with this drawing.
- (iv) Information including topographical survey, geotechnical investigation and utility detail used in the design have been provided by others.
- (v) All Levels refer to Ordnance Survey Datum, Malin Head.

P01	19.05.22	Mc	S38 APPLICATION	MC
Rev	Date	Drn	Amendment / Issue	App

**rps** MAKING COMPLEX EASY

Innishmore, Ballincollig, Co. Cork, Ireland

T +353 21 4665900  
W [www.rpsgroup.com/ireland](http://www.rpsgroup.com/ireland)  
E [ireland@rpsgroup.com](mailto:ireland@rpsgroup.com)

Model File Identifier  
N/A


Scale	1:500 @ A1 1:1000 @ A3
Created on	MAY 2022
Sheets	04 of 12

Project	N27 KINSALE ROAD (AIRPORT HILL) FOOTPATH & CYCLEWAY SCHEME		
Title	GENERAL ARRANGEMENT		
File Identifier	Drawing No.	Status	Rev
MGT0841-RPS-00-XX-DR-C-GA1006	GA1006-04	S3	P01




**NOTES:**

- PROPOSED DESIGN BASED ON LANDOWNER AGREEMENT IN 'PROPOSED LANDTAKE' LOCATIONS IDENTIFIED
- BUS LANE WIDTHS IN ACCORDANCE WITH NATIONAL CYCLE MANUAL & DMURS
- PROPOSED PLANTERS SHALL BE OF TRAFFIC SAFETY BARRIER CONSTRUCTION

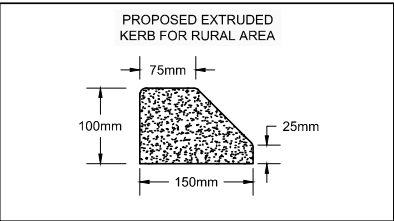


LEGEND:	
CARRIAGEWAY	
EXISTING KERB	
EDGE OF EXISTING CARRIAGEWAY	
EDGE OF EXISTING FOOTWAY	
PROPOSED KERB	
PROPOSED EXTRUDED KERB	
PROPOSED DROPPED KERB	
TACTILE PAVING UNCONTROLLED CROSSING	
TACTILE PAVING CONTROLLED CROSSING	
EXISTING GRASS	
PROPOSED GRASS	
PROPOSED PLANTERS	
EXISTING CARRIAGEWAY AREA TO BE REASSIGNED FOR PEDESTRIANS/CYCLISTS	
TIGER SEPARATOR	
PROPOSED LANDTAKE	






Comhairle Cathrach Chorcaí  
Cork City Council



Údarás  
Náisiúnta Iompair  
National Transport Authority



We are Cork.

General Notes

(i) Hard copies, dwf and pdf will form a controlled issue of the drawing. All other formats (dwg etc.) are deemed to be an uncontrolled issue and any work carried out based on these files is at the recipients own risk. RPS will not accept any responsibility for any errors from the use of these files, either by human error by the recipient, listing of the un-dimensioned measurements, compatibility with the recipients software, and any errors arising when these files are used to aid the recipients drawing production, or setting out on site.


(ii) DO NOT SCALE, use figured dimensions only.

(iii) This drawing is the property of RPS, it is a project confidential classified document. It must not be copied used or its contents divulged without prior written consent. The needs and expectations of client and RPS must be considered when working with this drawing.

(iv) Information including topographical survey, geotechnical investigation and utility detail used in the design have been provided by others.

(v) All Levels refer to Ordnance Survey Datum, Malin Head.

P01	19.05.22	Mc	S38 APPLICATION	Mc
Rev	Date	Dn	Amendment / Issue	App



Innishmore,  
Ballincollig,  
Co. Cork, Ireland

T +353 21 4665900  
W [www.rpsgroup.com/ireland](http://www.rpsgroup.com/ireland)  
E [ireland@rpsgroup.com](mailto:ireland@rpsgroup.com)

Scale 1:500 @ A1  
1:1000 @ A3

Created on MAY 2022

Sheets 05 of 12

Project N27 KINSALE ROAD (AIRPORT HILL)  
FOOTPATH & CYCLEWAY SCHEME


Title GENERAL ARRANGEMENT

File Identifier MGT0841-RPS-00-XX-DR-C-GA1006	Drawing No. GA1006-05	Status S3	Rev P01
-----------------------------------------------	-----------------------	-----------	---------

Model File Identifier N/A

Ordnance Survey Ireland Licence No. CYAL50173842 © Ordnance Survey Ireland/Government of Ireland



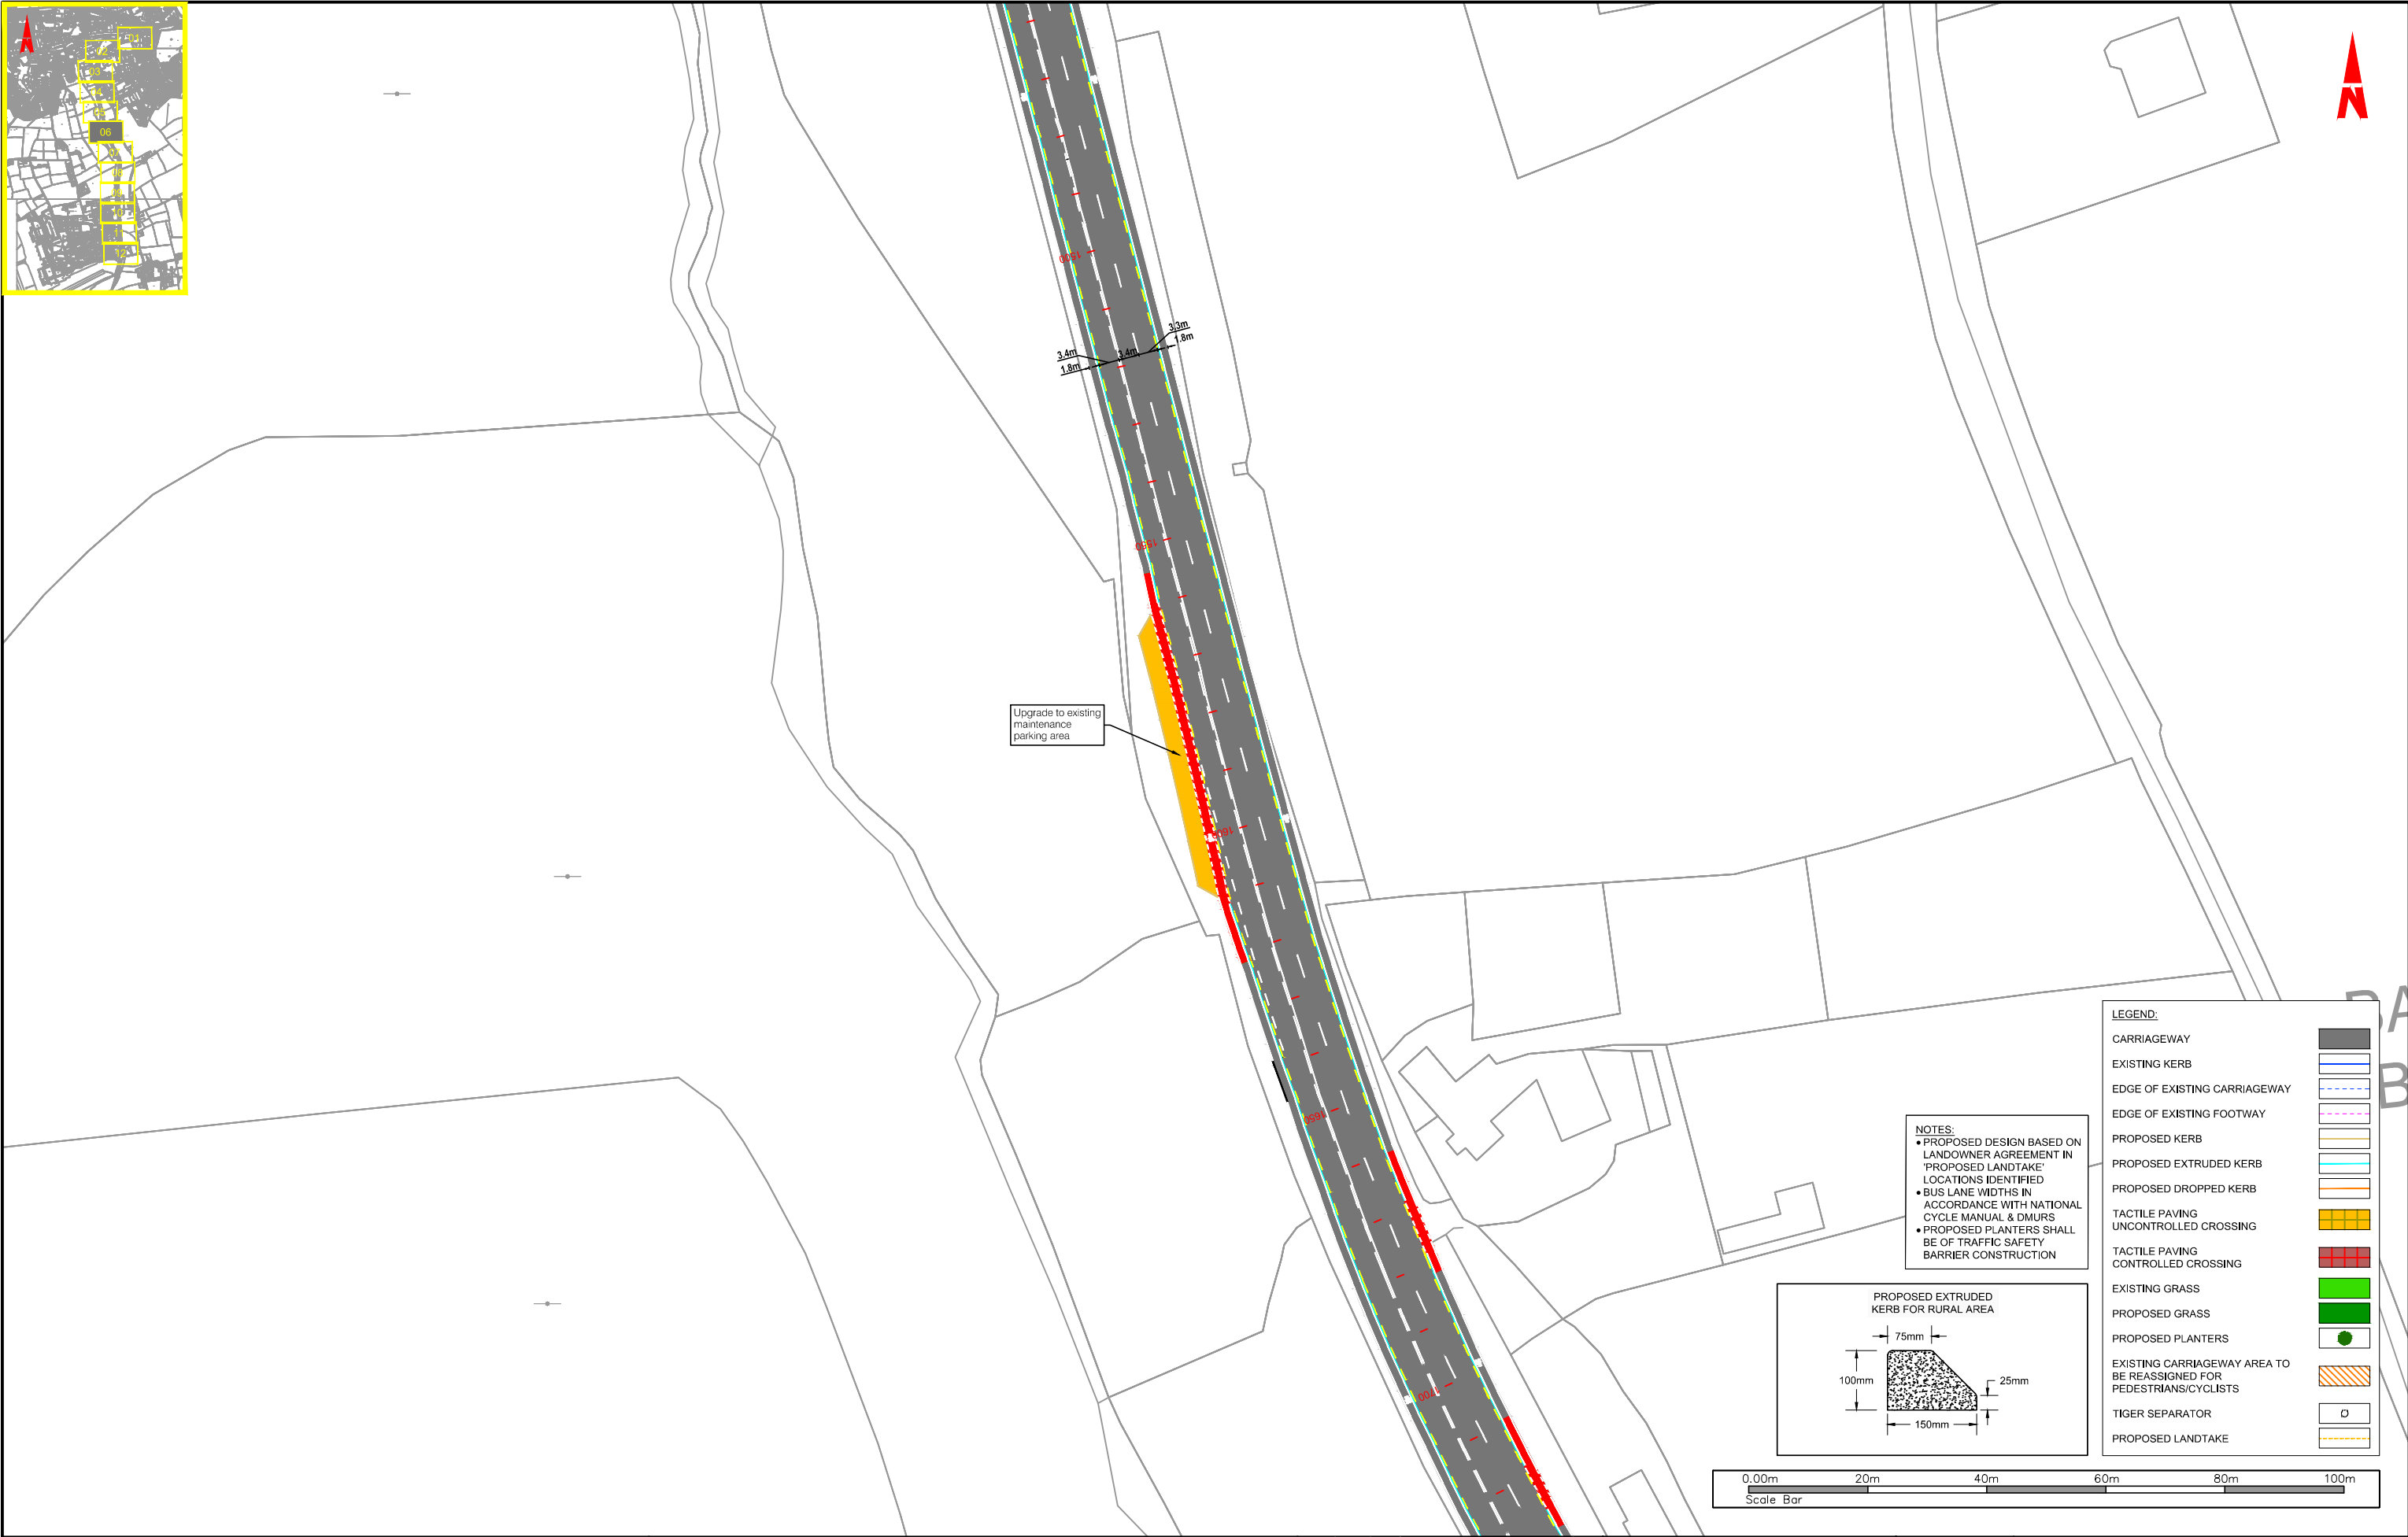

General Notes

(i) Hard copies, dwf and pdf will form a controlled issue of the drawing. All other formats (dwg etc.) are deemed to be an uncontrolled issue and any work carried out based on these files is at the recipients own risk. RPS will not accept any responsibility for any errors from the use of these files, either by human error by the recipient, listing of the un-dimensioned measurements, compatibility with the recipients software, and any errors arising when these files are used to aid the recipients drawing production, or setting out on site.

(ii) DO NOT SCALE, use figured dimensions only.

(iii) This drawing is the property of RPS, it is a project confidential classified document. It must not be copied used or its contents divulged without prior written consent. The needs and expectations of client and RPS must be considered when working with this drawing.

(iv) Information including topographical survey, geotechnical investigation and utility detail used in the design have been provided by others.

(v) All Levels refer to Ordnance Survey Datum, Malin Head.

Rev	Date	Dn Chk	Amendment / Issue	App
P01	19.05.22	Mg	S38 APPLICATION	MC

Innishmore, Ballincollig, Co. Cork, Ireland

T +353 21 4665900  
W [www.rpsgroup.com/ireland](http://www.rpsgroup.com/ireland)  
E [ireland@rpsgroup.com](mailto:ireland@rpsgroup.com)

Scale 1:500 @ A1  
1:1000 @ A3

Created on MAY 2022

Sheets 06 of 12

Project N27 KINSALE ROAD (AIRPORT HILL) FOOTPATH & CYCLEWAY SCHEME

Title GENERAL ARRANGEMENT

File Identifier MGT0841-RPS-00-XX-DR-C-GA1006	Drawing No. GA1006-06	Status S3	Rev P01
-----------------------------------------------	-----------------------	-----------	---------

Ordnance Survey Ireland Licence No. CYAL50173842 © Ordnance Survey Ireland/Government of Ireland